


11/13/2025 2:23:18 PM

C:\Users\eddie\Desktop\EDDIE\SILWA\2025 PROJECTS\2517 GPISD HIGH SCHOOL PARKING LOT IMPROVEMENTS\2517 GPISD H.S. PARKING LOT IMPROVEMENTS_NEW.LOCAL.rvt

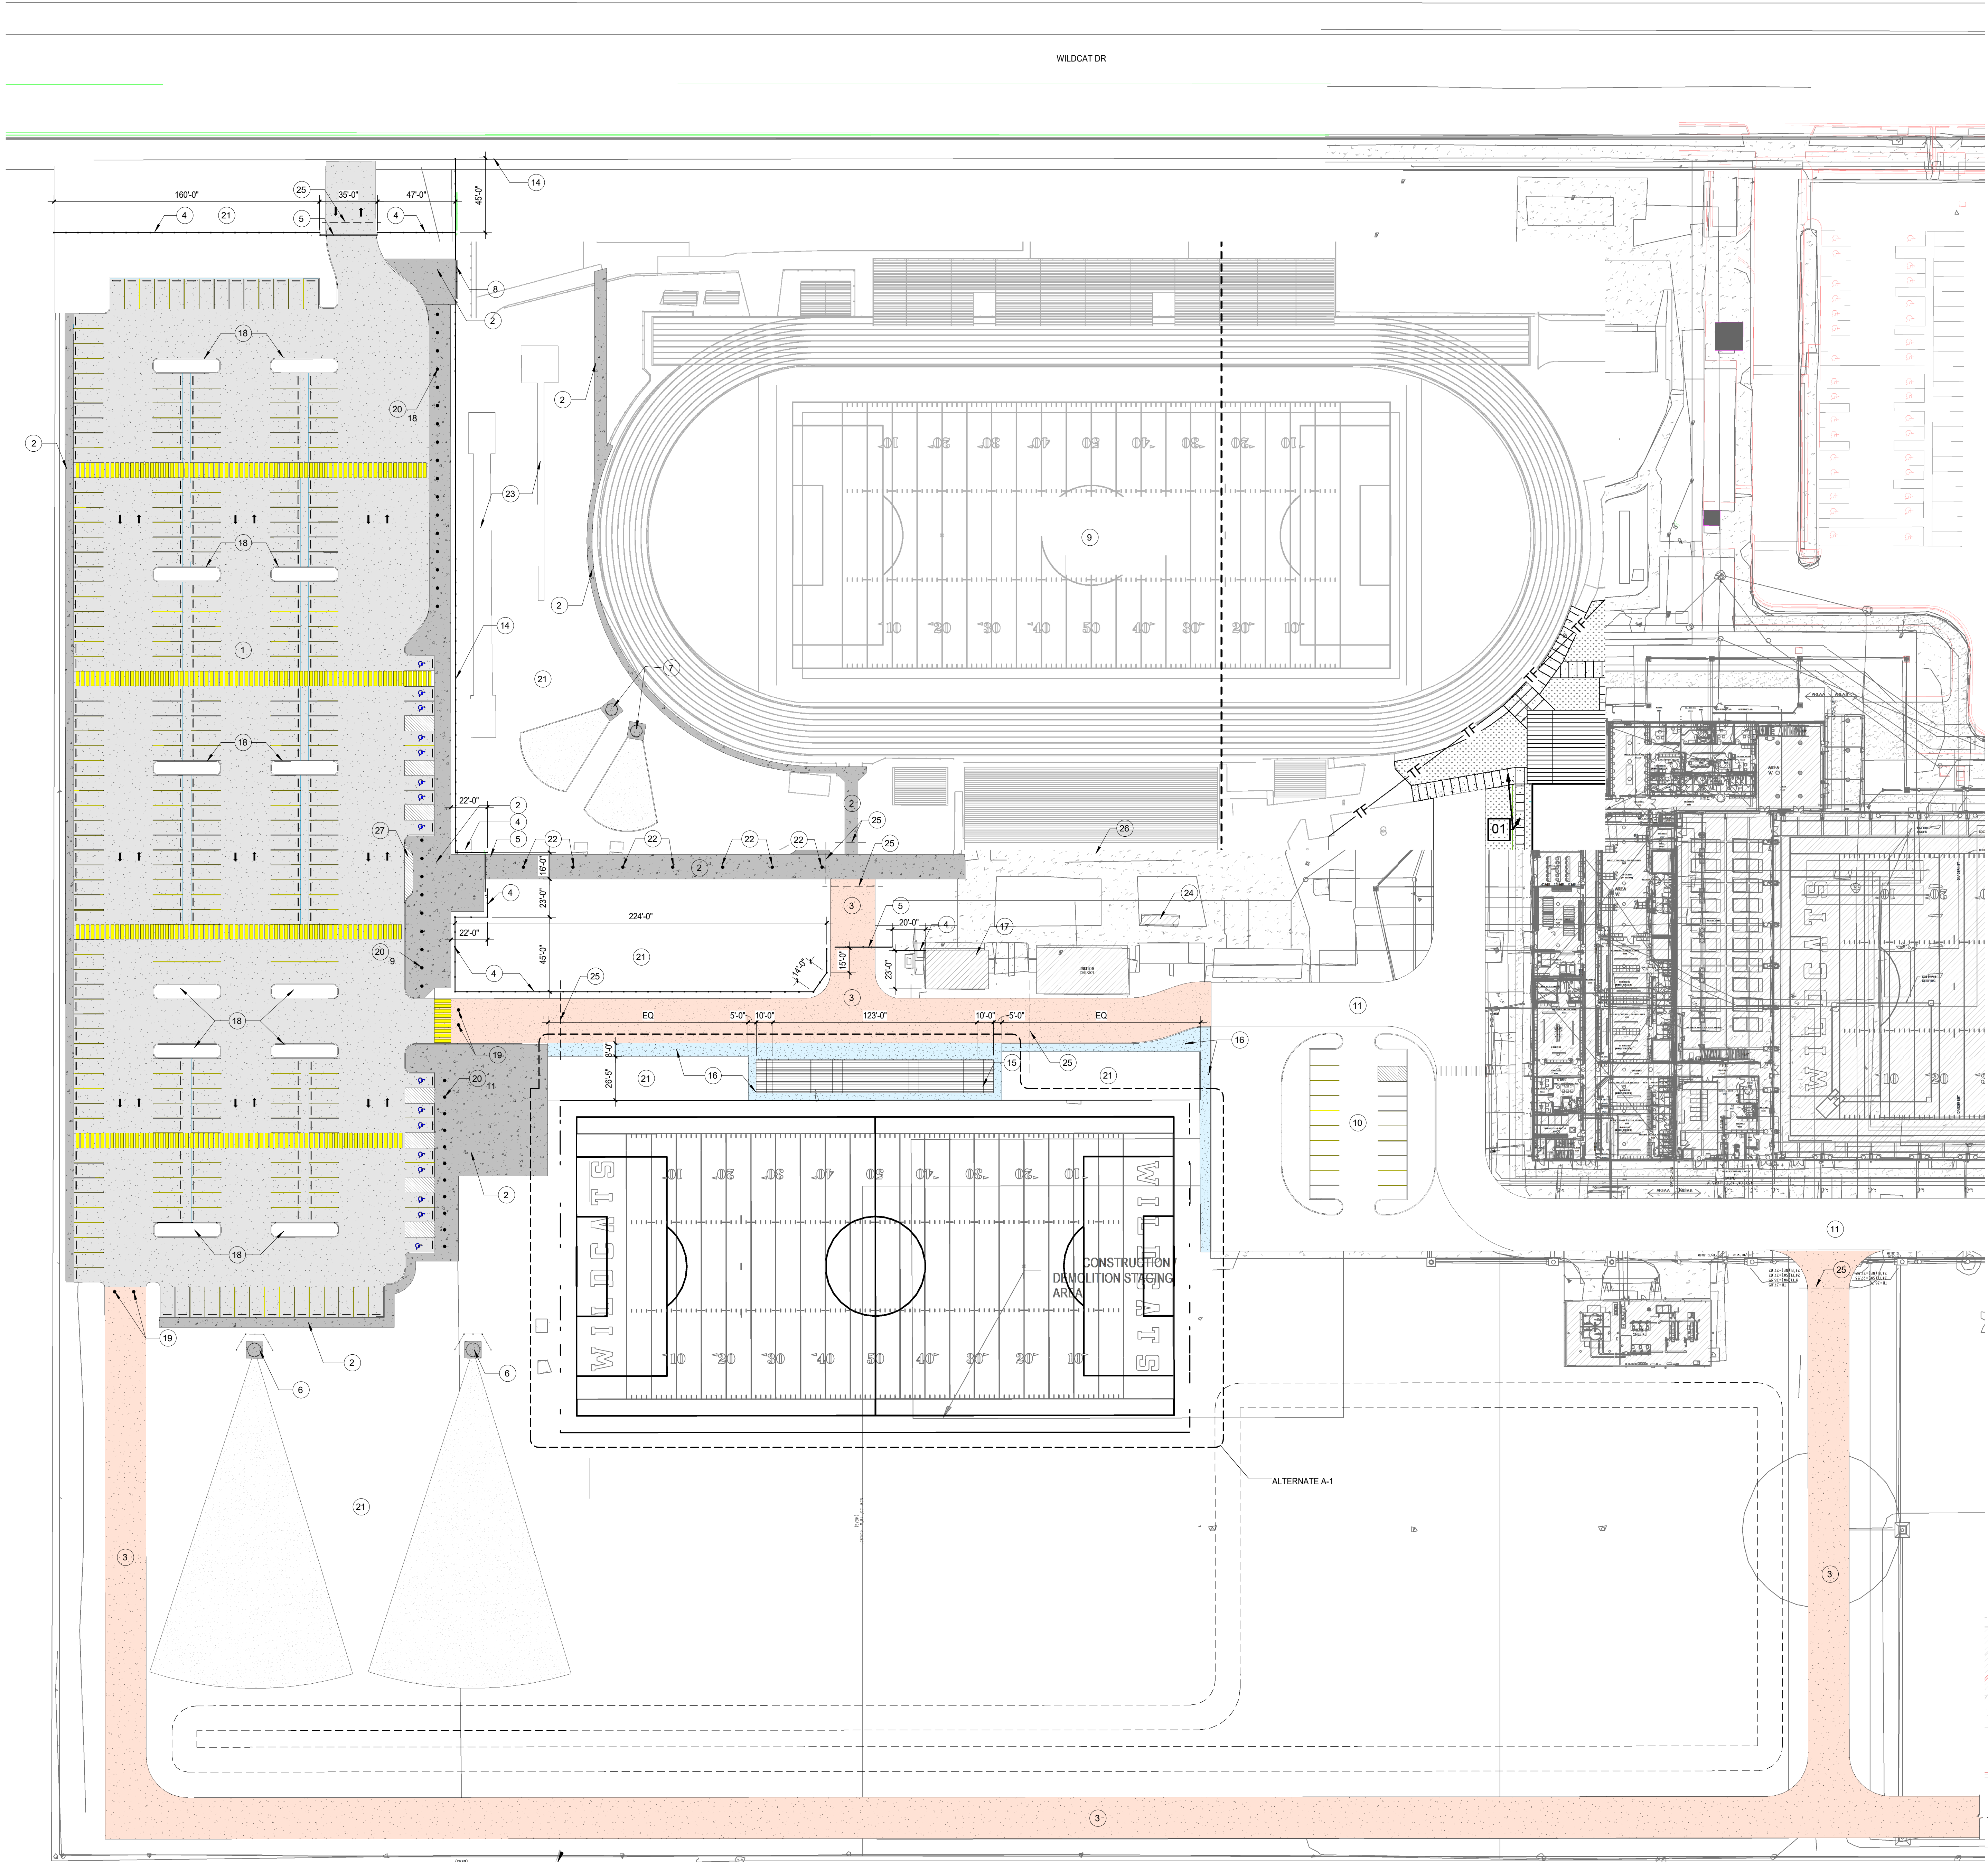

SITE PLAN KEYED NOTES

- 1 CONCRETE VISITORS PARKING RE: CIVIL
- 2 CONCRETE FLATWORK RE: CIVIL
- 3 CONCRETE DRIVE RE: CIVIL
- 4 8'-0" ALUMINUM ORNAMENTAL FENCING TO MATCH EXISTING AS SPECIFIED
- 5 8'-0" HIGH ALUMINUM ORNAMENTAL ROLLING GATE RE: ____
- 6 DISCUSS CONCRETE PADS AND SCREEN RE: ____
- 7 SHOT PUT CONCRETE PAD RE: ____
- 8 EXISTING CHAINLINK GATE TO REMAIN
- 9 EXISTING STADIUM AND FIELD NO WORK
- 10 EXISTING PARKING TO REMAIN
- 11 EXISTING FIRE LANE TO REMAIN
- 12 EXISTING ALL PURPOSE FACILITY
- 13 EXISTING PARKING AND DRIVES TO REMAIN
- 14 EXISTING CHAINLINK FENCING TO REMAIN
- 15 ALUMINUM BLEACHERS AS SPECIFIED ALTERNATE A-1
- 16 CONCRETE PAVING RE: CIVIL ALTERNATE A-1
- 17 EXISTING RESTROOM BUILDING
- 18 CONCRETE PAVERS TO MATCH EXISTING COLOR & PATTERN AT BALL FIELDS (BLACK)
- 19 RETRACTABLE BOLLARDS RE: ____ AS SPECIFIED
- 20 CONCRETE BOLLARDS AT 10'-0" O.C. AS SPECIFIED RE: CIVIL
- 21 EXISTING GRADE RE: CIVIL
- 22 SITE LIGHTS AT 30'-0" O.C. RE: MEP
- 23 EXISTING FIELD EVENTS TO REMAIN
- 24 ELECTRICAL TRANSFORMER & PANEL LOCATION RE: MEP
- 25 (1) 2" PVC CAPPED (1) 4" PVC CAPPED 30" B.F.G
- 26 EXISTING CONCRETE FLATWORK TO REMAIN RE: CIVIL
- 27 ADA ACCESS LANE WITH SIGNAGE RE: CIVIL

2517 GPISD H.S. PARKING LOT
GREGORY PORTLAND INDEPENDENT SCHOOL DISTRICT
PORTLAND, TEXAS

DATE:	10/20/2025
DWG BY:	E.M
CKD BY:	T.B
JOB NO:	2517
REVISION:	
SHEET NUMBER	A200a
OVERALL SITE PLAN	
SET NO.	

LWA

ARCHITECTS

American Bank Plaza
711 N. Caranishus, Suite 404
Corpus Christi, Texas 78401
Phone: 361.884.7442
Fax: 361.883.1612
www.lwarchitects.com