



Track Repairs

Canutillo Independent School District



Project Location
 Canutillo Ave.
 651 Canutillo Ave
 Canutillo, Texas 79835



Board of Trustees

- | | |
|-----------------------------|-----------------------|
| Armando Rodriguez, | President |
| Leticia E. Gonzalez, | Vice President |
| Patricia Mendoza, | Secretary |
| Sergio Coronado, | Trustee |
| Adrian Medina, | Trustee |
| Rachel M. Quintana, | Trustee |
| Laure Searls, | Trustee |

Superintendent

Dr. Pedro Galaviz


dimensions Partnership

Wells Fargo Bank Plaza
 221 N. Kansas Street
 Suite 820
 El Paso, Texas 79901
 (915) 613-4576
 www.pwarch.com

Civil Engineer
 SLI Engineering
 6600 Westwind Dr.
 El Paso Tx
 79912



Civil Engineer
SLI Engineering
6600 Westwind Dr.
El Paso Tx
79912

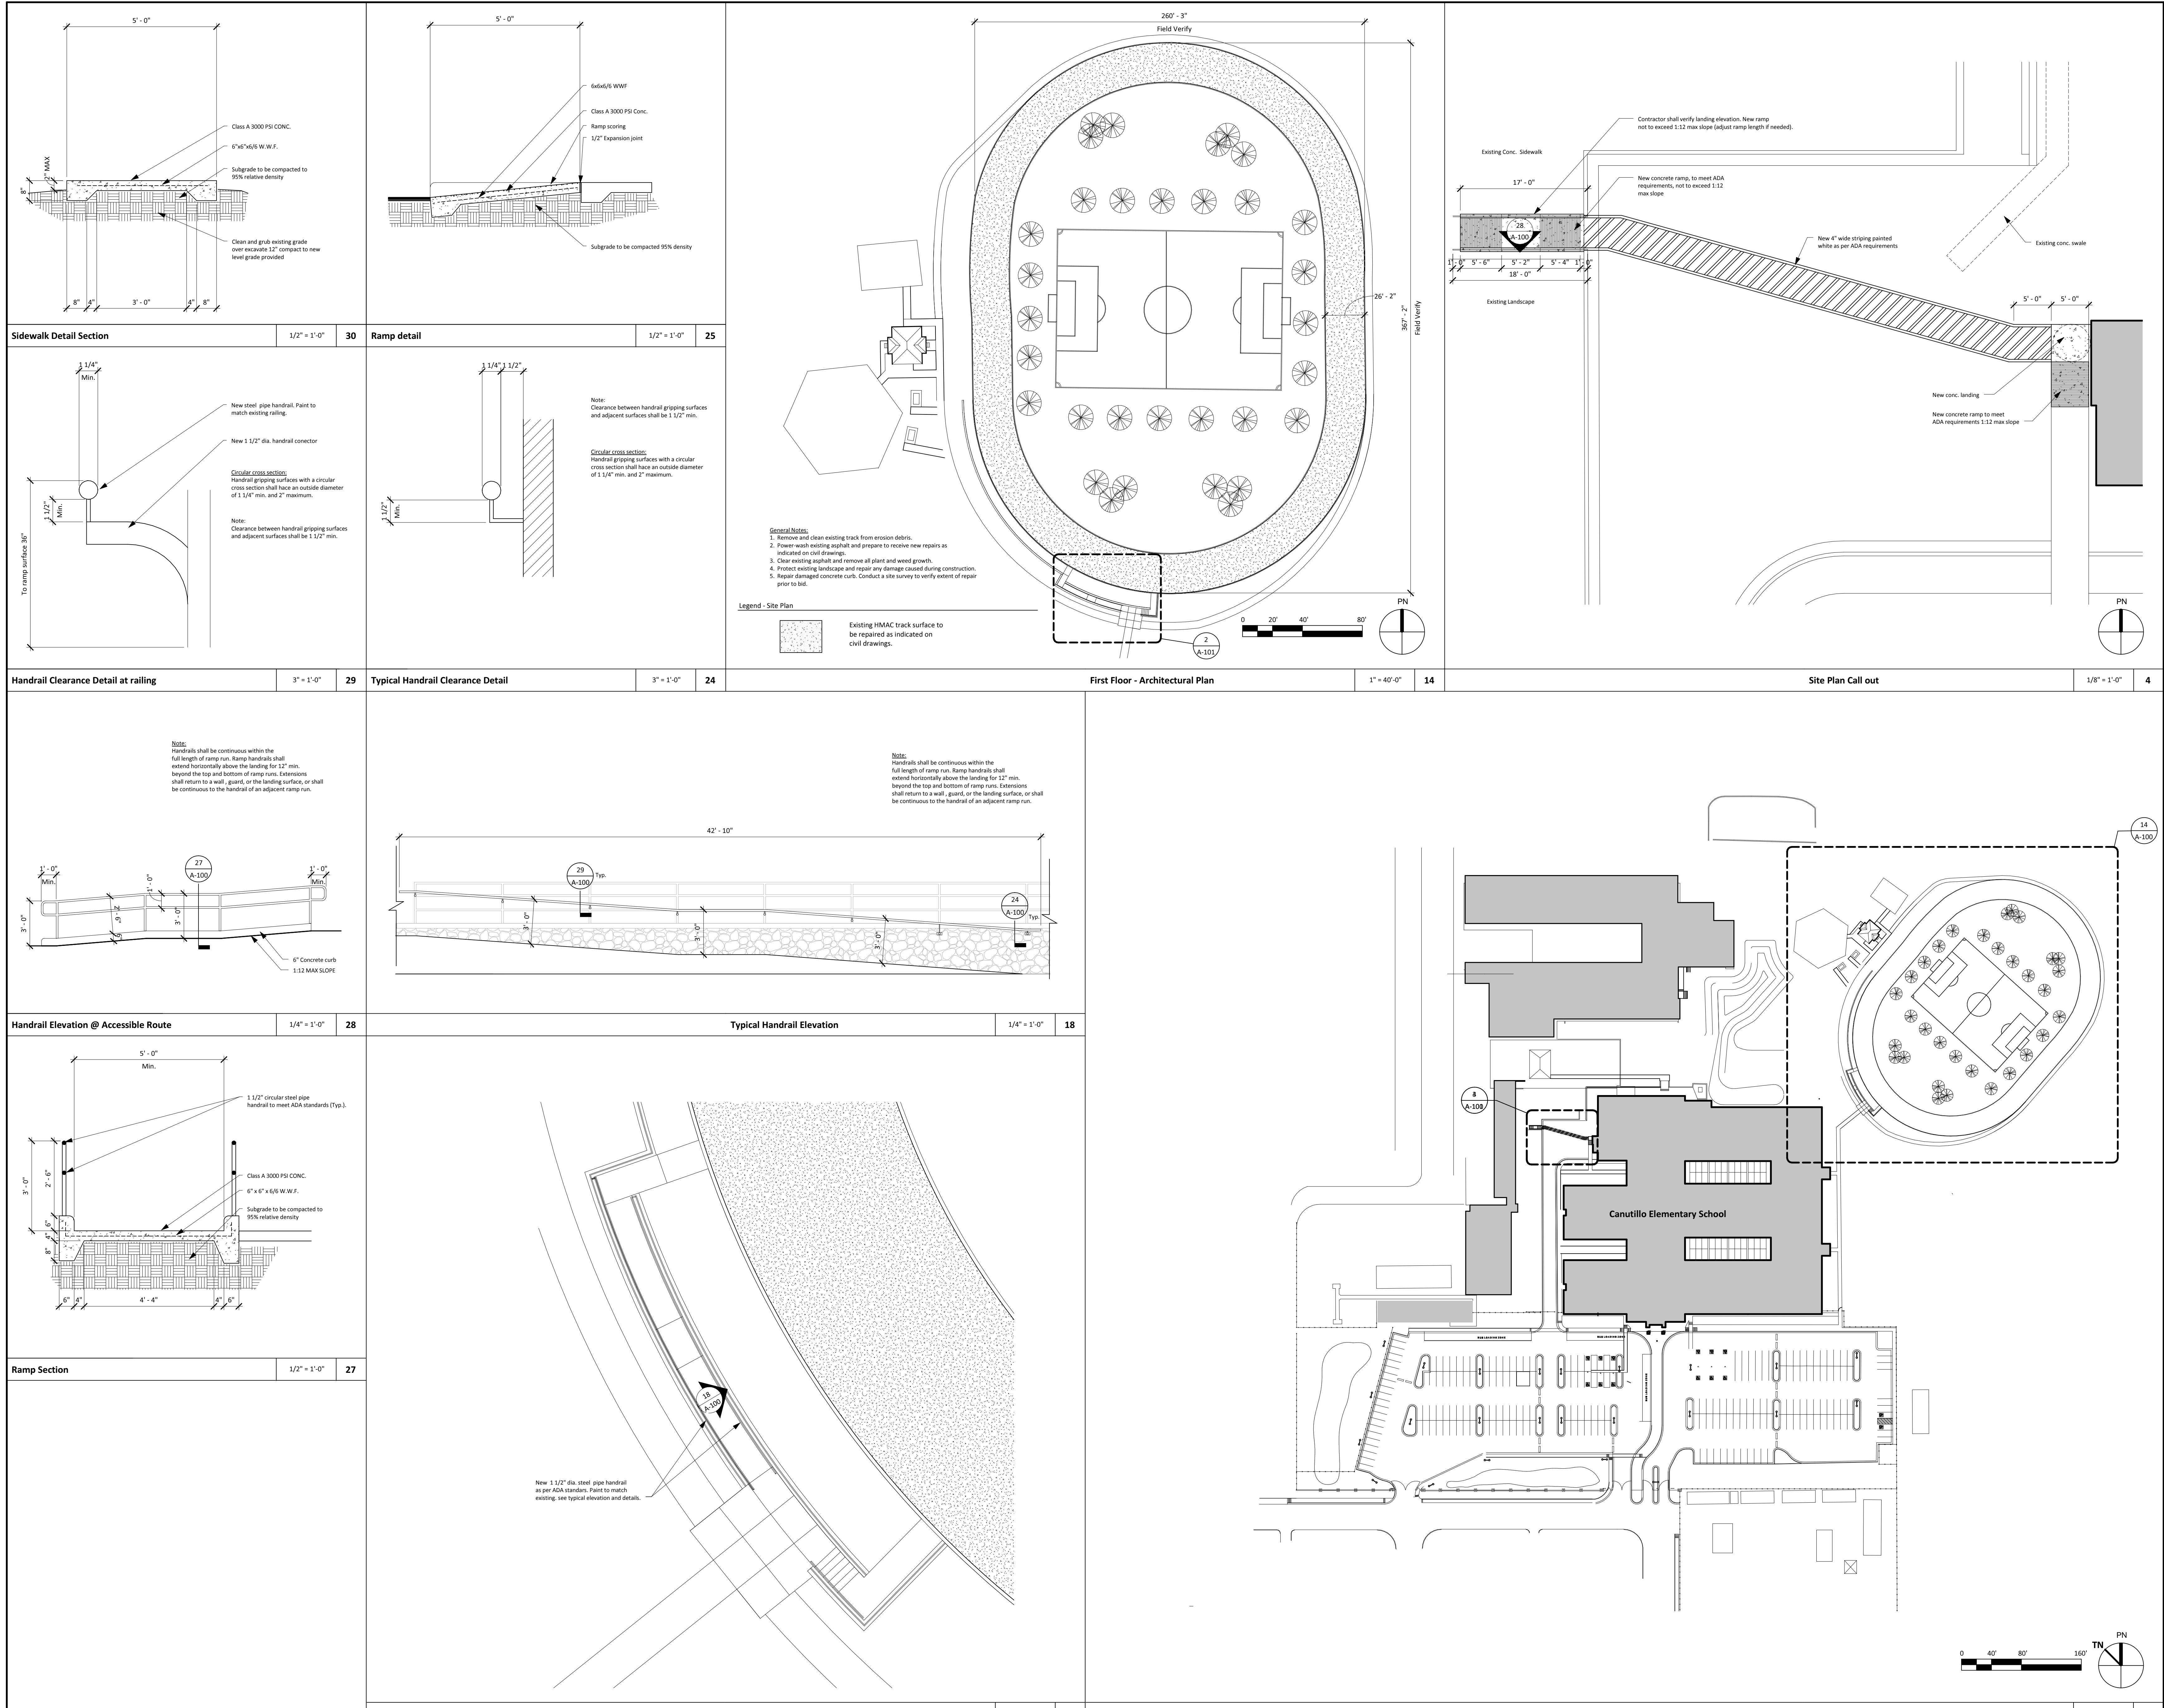

Issues / Revisions

No.	Date	Description

Canutillo Elementary School Track Repairs

Canutillo Independent School District

Drawing Name

Site Plan

Copyright (C) 2013 by Dimensions Partnership. All rights reserved.
 This document and the information herein is the property of Dimensions Partnership. No part thereof shall be copied, published, distributed, disclosed or used to any extent whatsoever except as expressly authorized by Dimensions Partnership. Any Person, firm, or corporation receiving this document, however obtained, shall be deemed to have agreed to the foregoing restrictions and that this document will be held in trust and confidence subject only to the private use expressly authorized by Dimensions Partnership.


Print Date / Time: 11/13/2013 3:30:21 PM

P/W Commission Number: Sheet Number

212-056R-3 A-100

P:\212-056R-3 Canutillo Elem School Central\Fig\12-056R-3 Canutillo Elementary (TRACK REPAIRS).vt

P:\12-0568\3 Canutillo Elem\Design\09 Revit Canutillo Elementary\TRACKREPAIRS.rvt

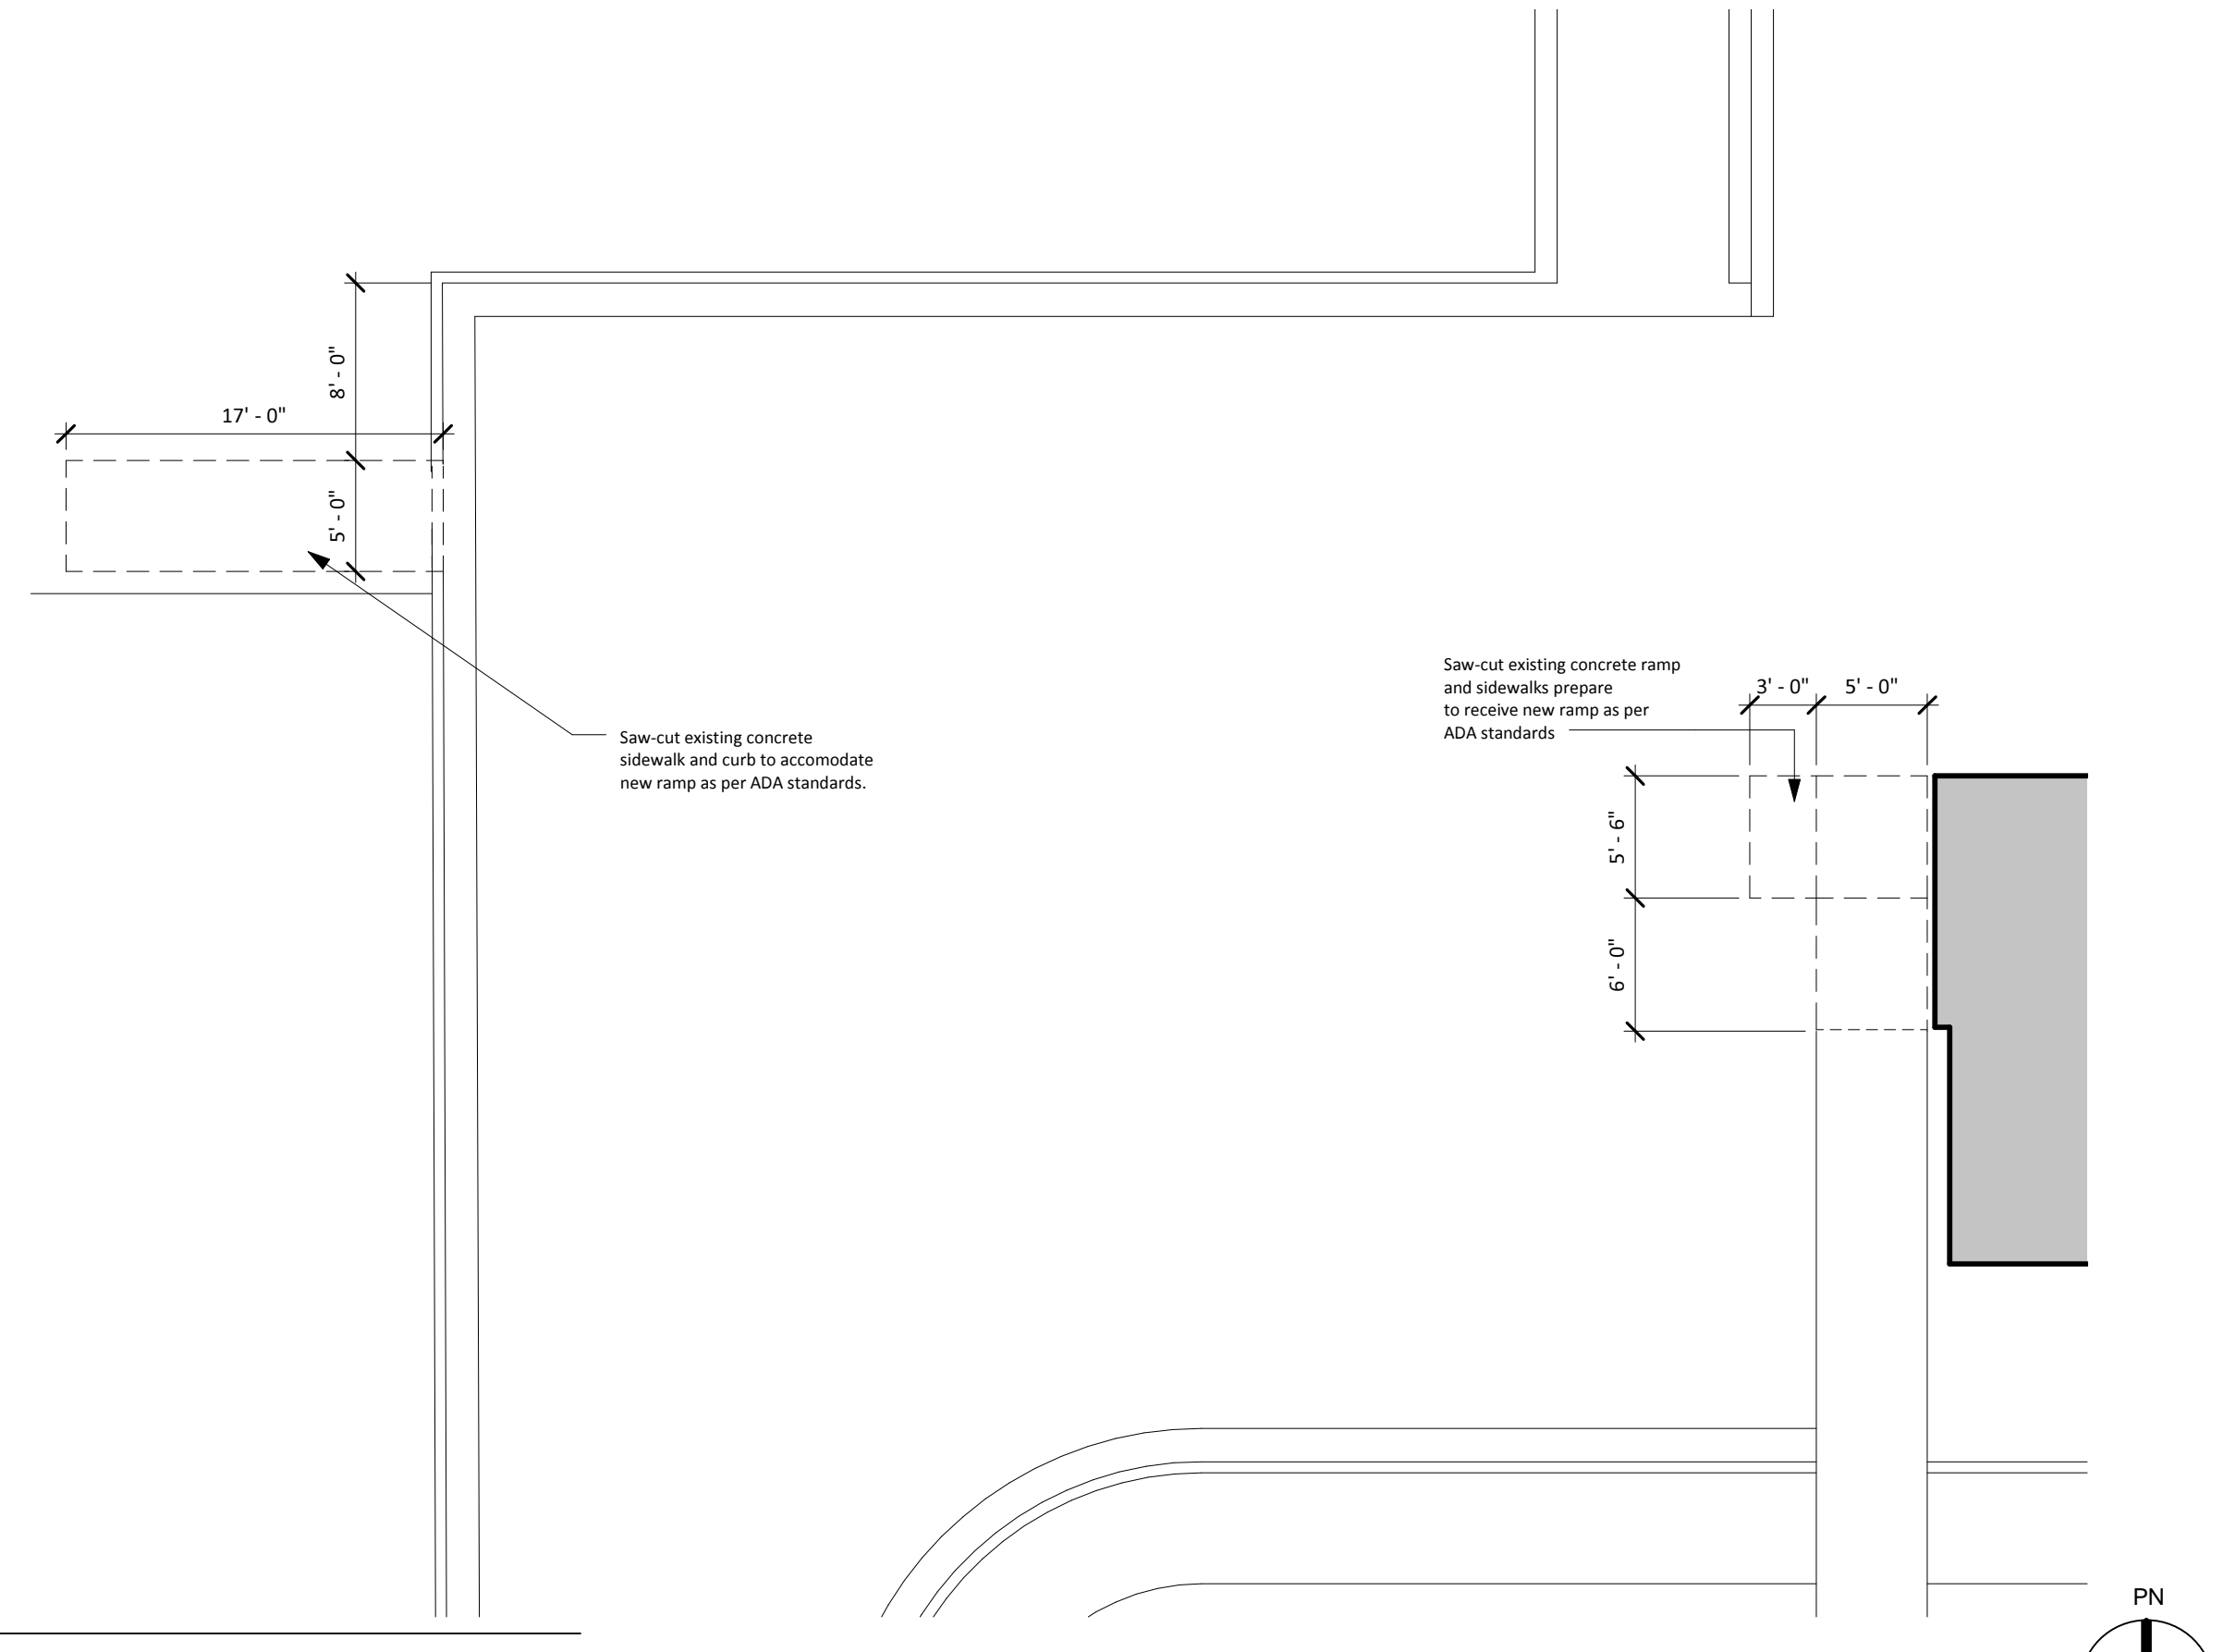

Legend - Floor/Demo Plan
 --- Existing to be removed
 - - - - New Partitions

Site Plan Call out Demolition 1/8" = 1'-0" 3

dimensions Partnership


Wells Fargo Bank Plaza
 221 N. Kansas Street
 Suite 820
 El Paso, Texas 79901
 (915) 613-4576
 www.pwarch.com



Civil Engineer
SLI Engineering
 6600 Westwind Dr.
 El Paso Tx
 79912


Issue / Revisions

No.	Date	Description

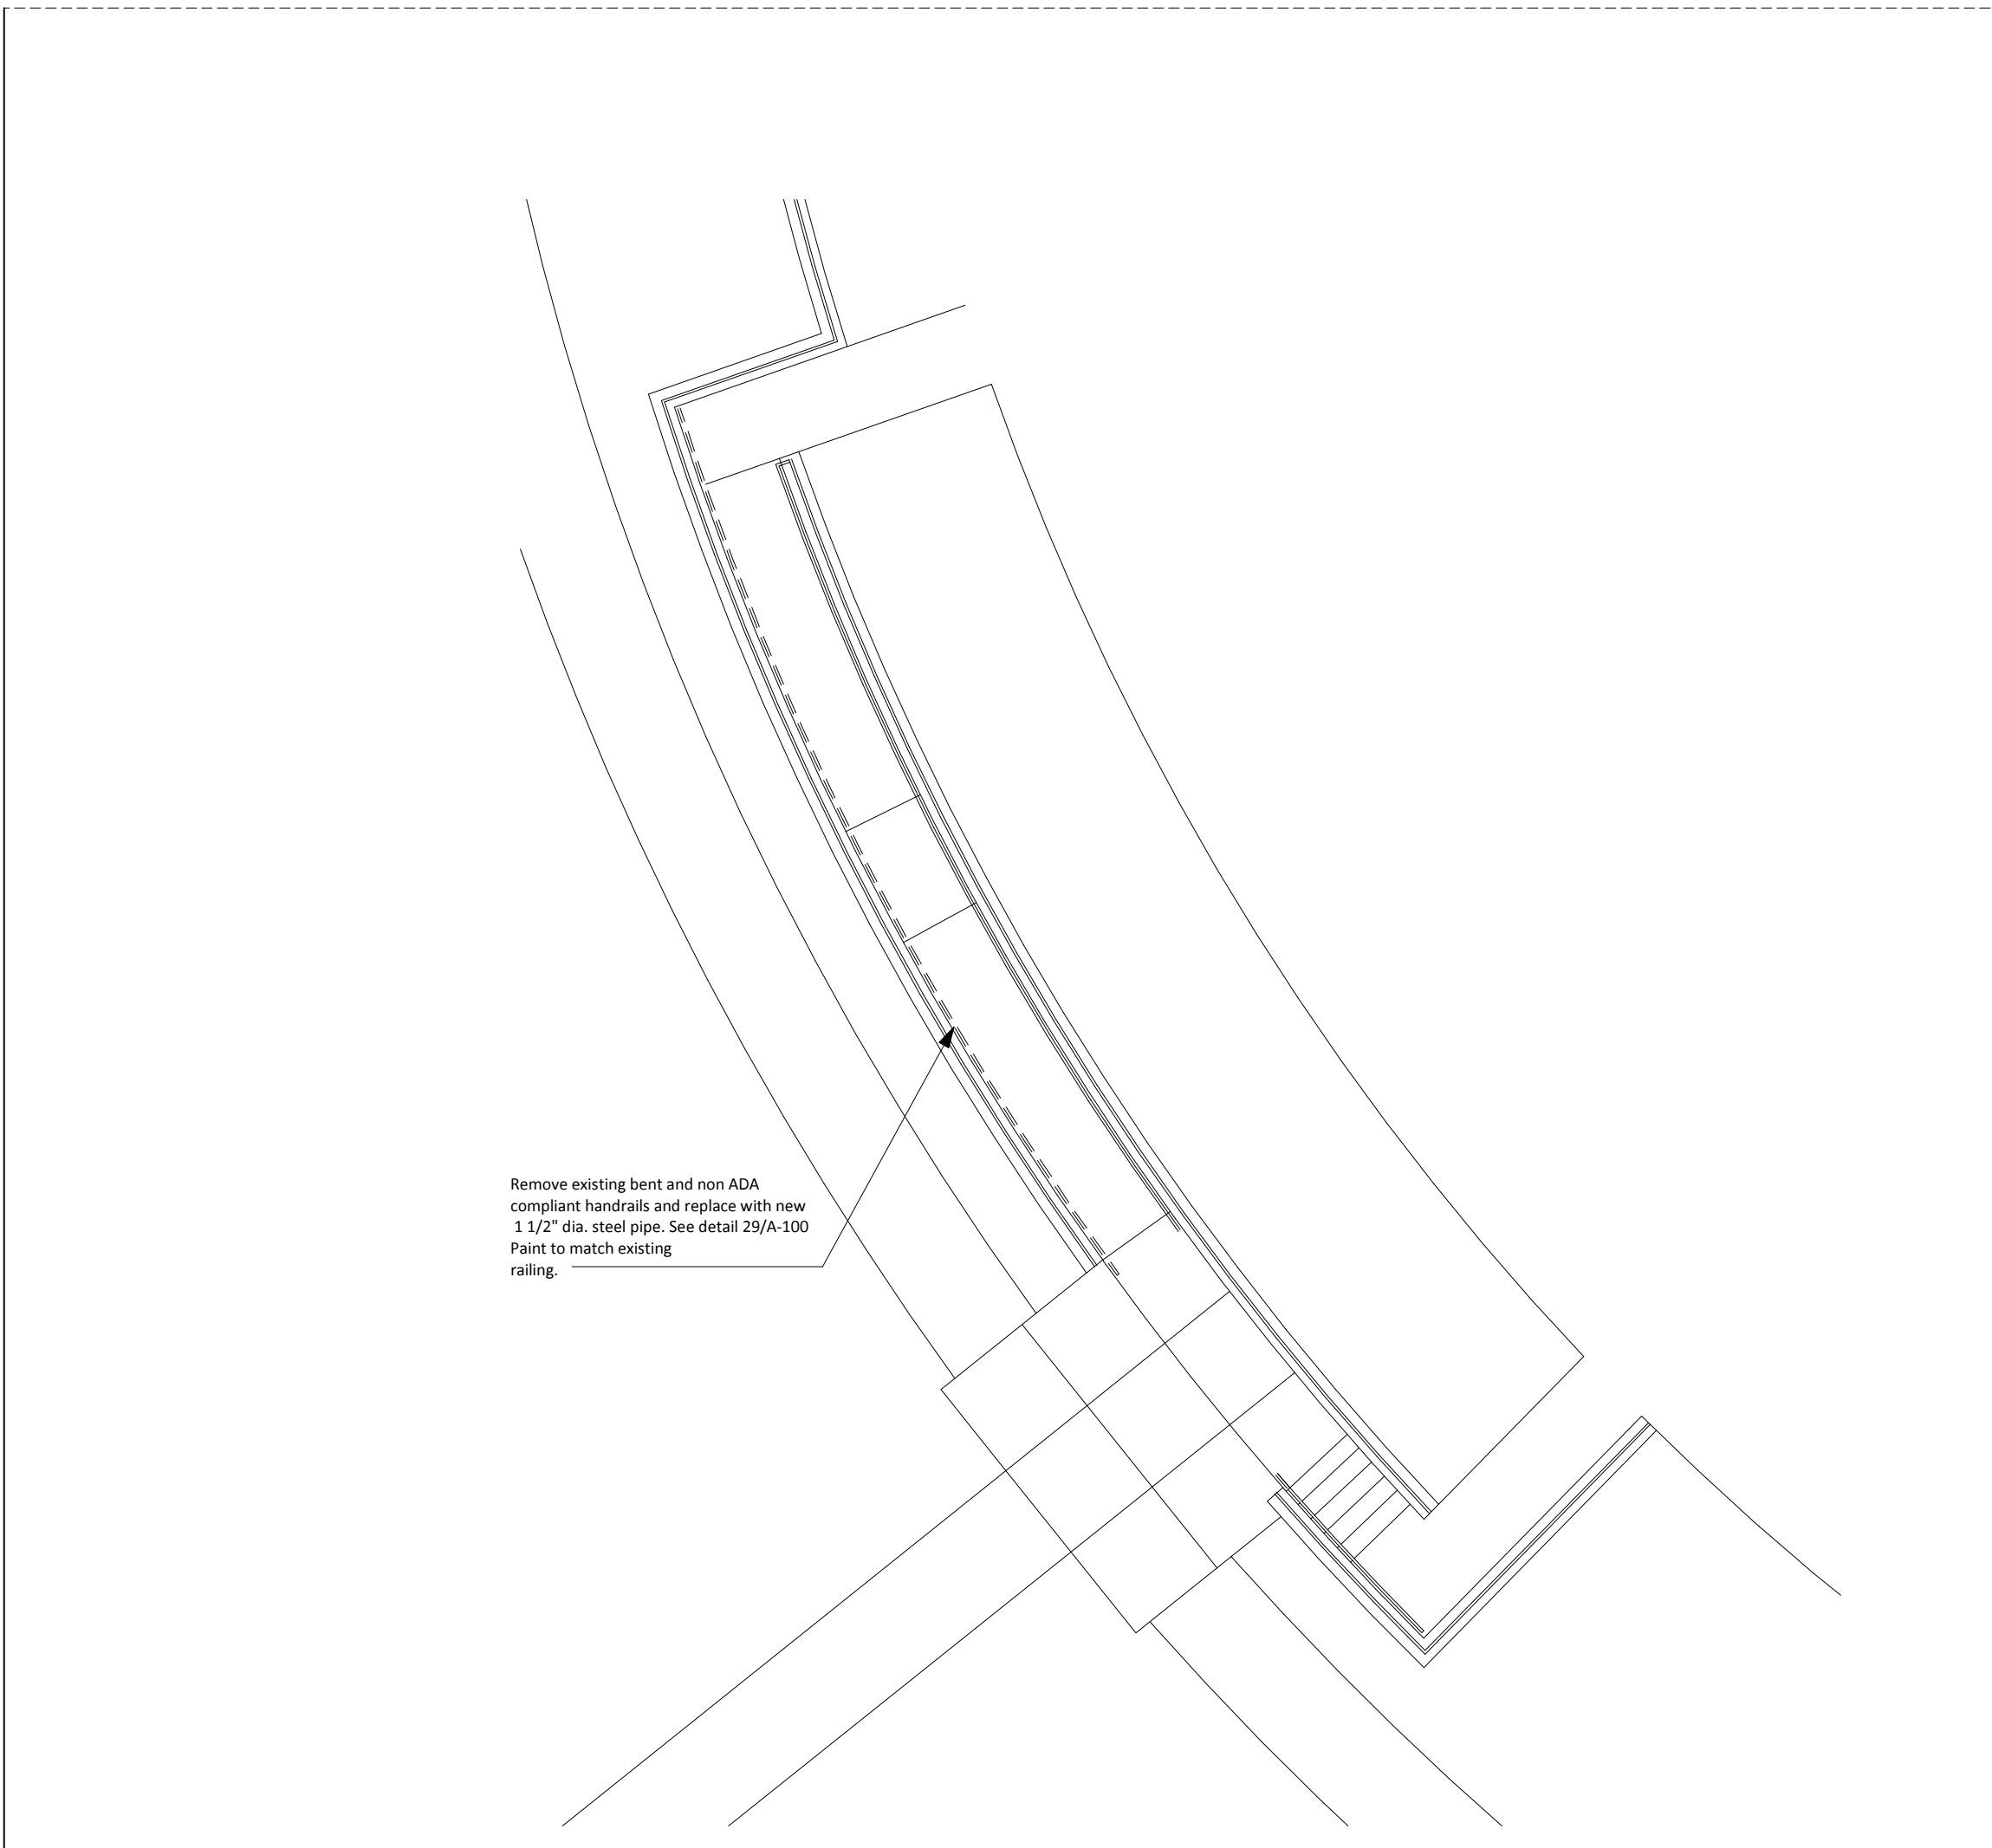

Remove existing bent and non ADA compliant handrails and replace with new 1 1/2" dia. steel pipe. See detail 2014-100. Paint to match existing railing.

Callout Ramp/ Hand Rail Demo 1/8" = 1'-0" 2

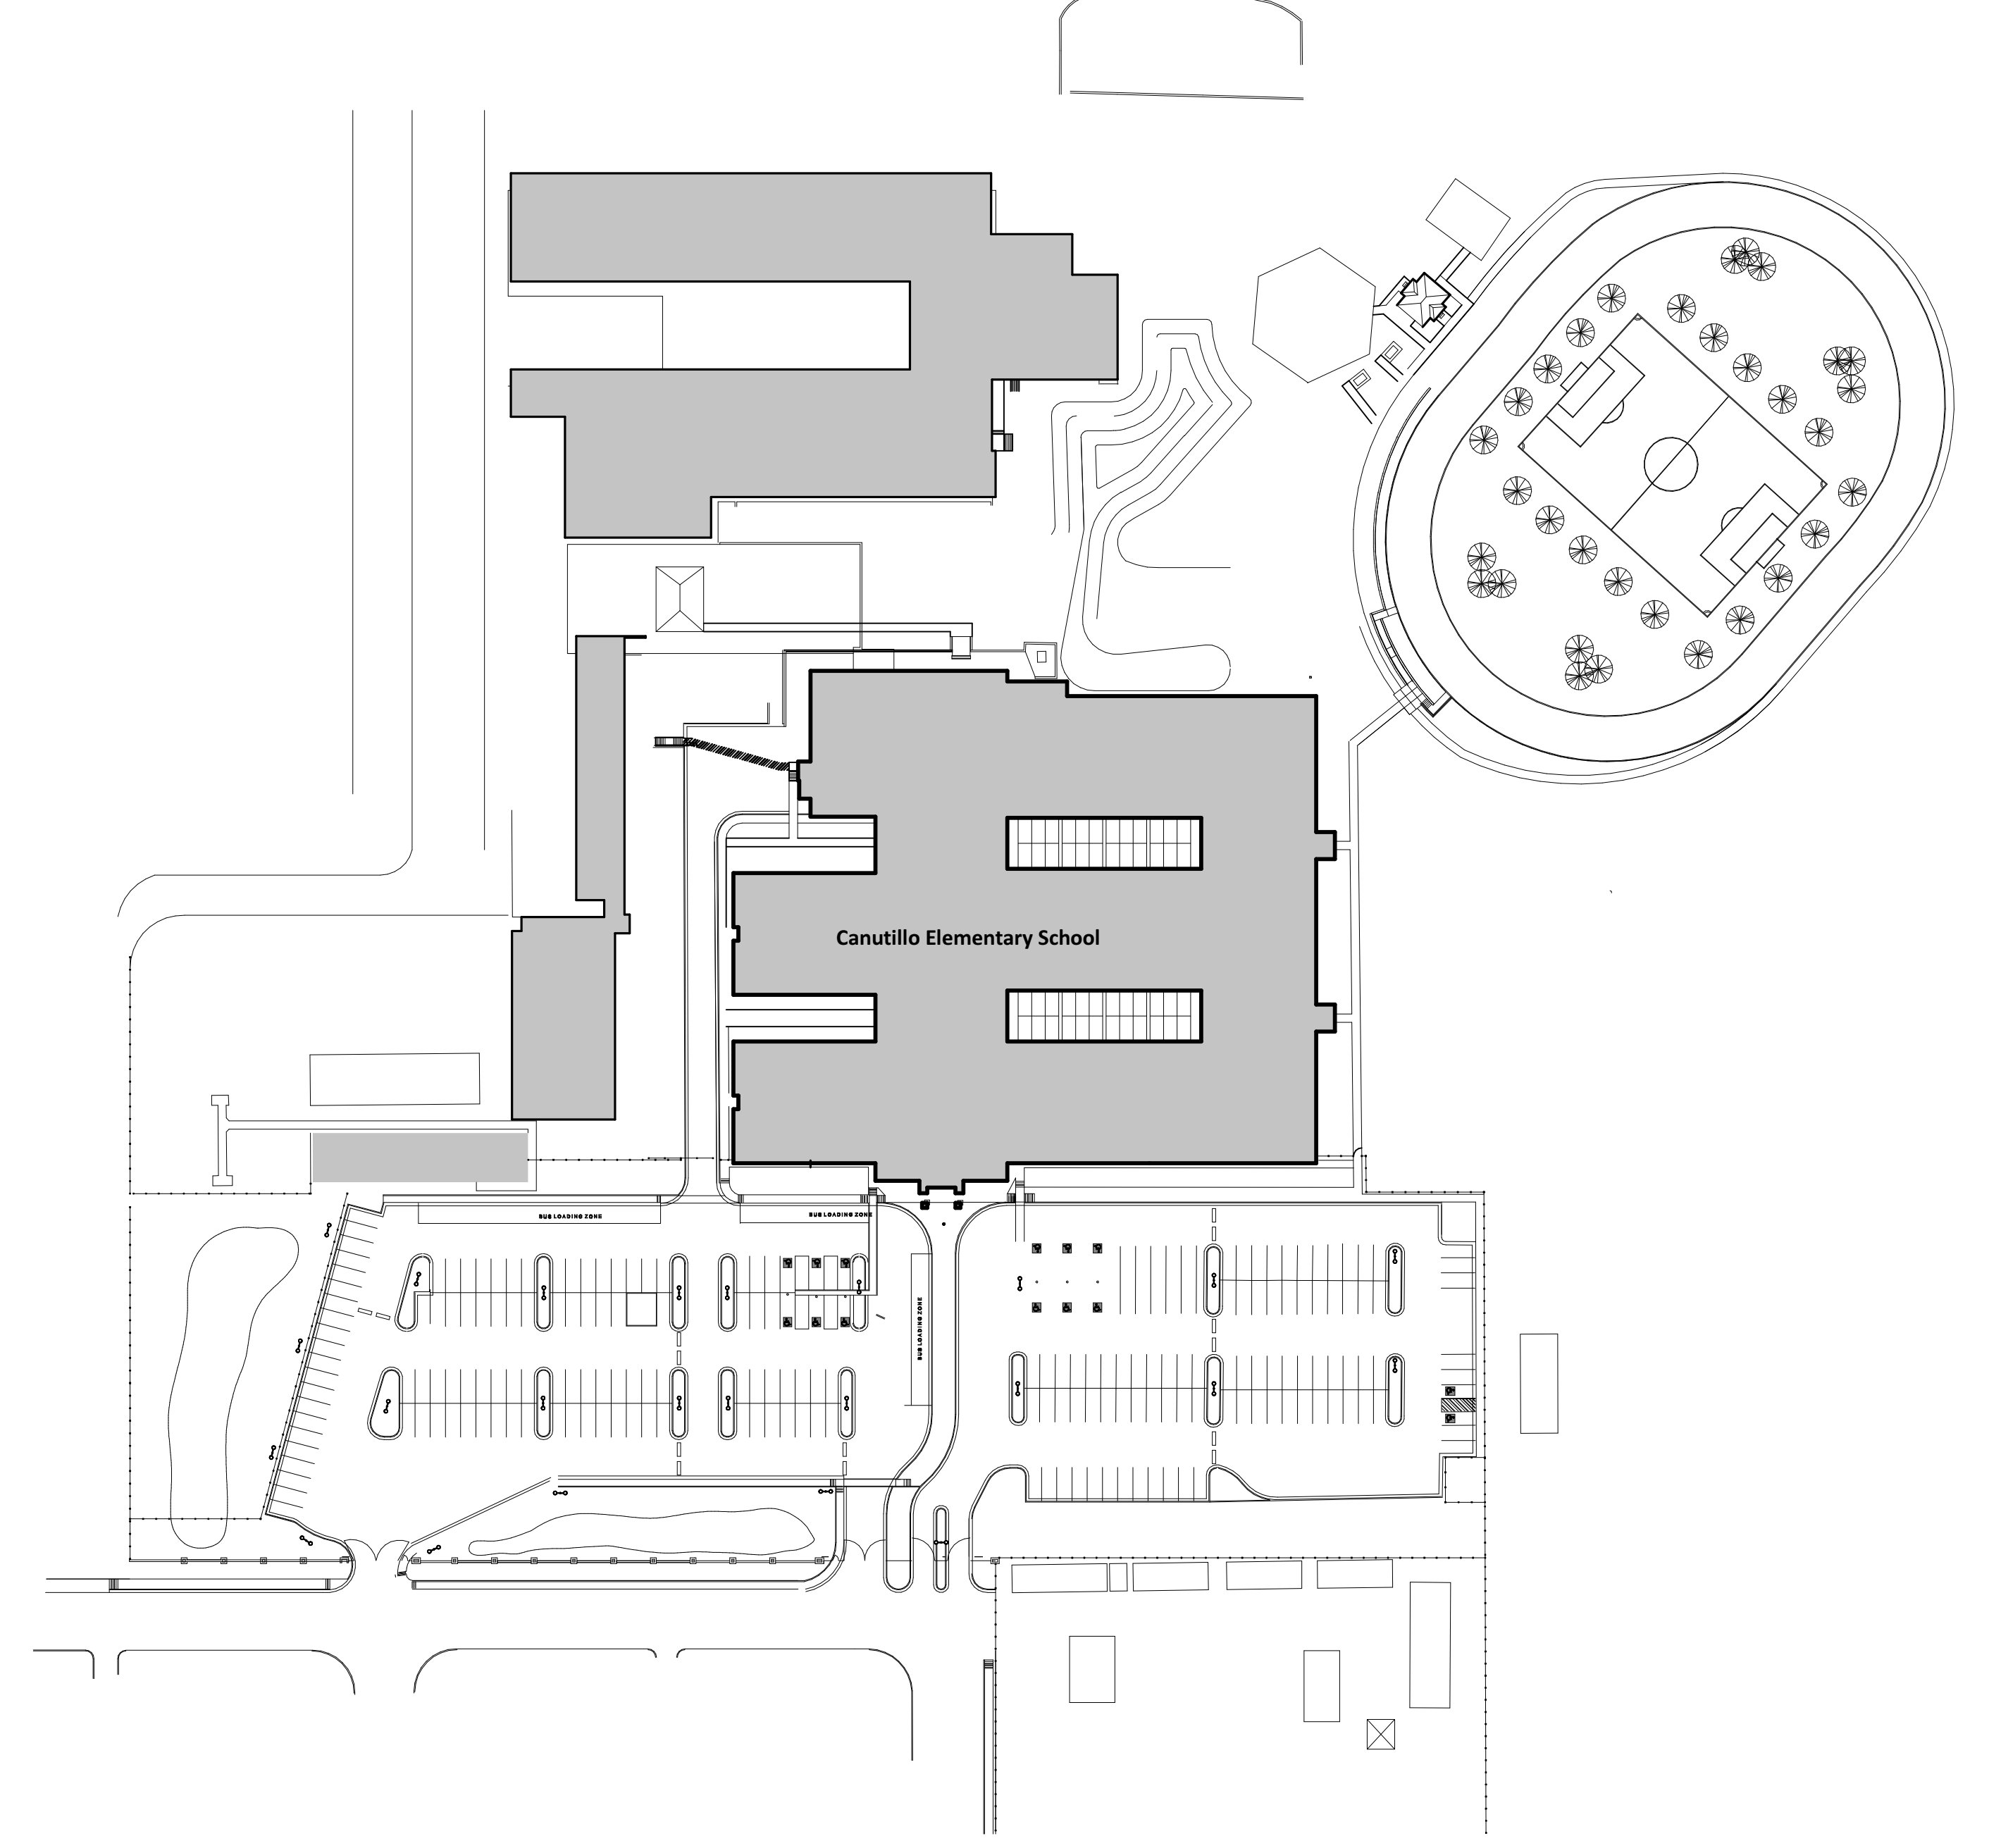

0 40' 80' 160'
 PN

Site Plan 1" = 80'-0" 1



Track Repairs

Canutillo Independant School District

Demolition Plan

Copyright (C) 2013 by Phidilite Partnership. All rights reserved.
 This document and the information herein is the property of Phidilite Partnership. No part hereof may be copied, published, distributed or used in any manner whatsoever except as expressly authorized by Phidilite Partnership. Any Person, firm, or corporation violating this document, however obtained, shall be deemed to have agreed to the foregoing restrictions and that this document will be held in trust and confidence subject only to the private use expressly authorized by Phidilite Partnership.

Print Date / Time: 11/13/2013 3:30:22 PM
 P&W Commission Number: 212-056R-3
 Sheet Number: A-101

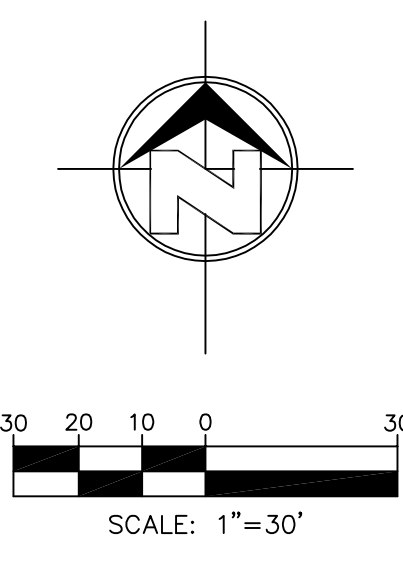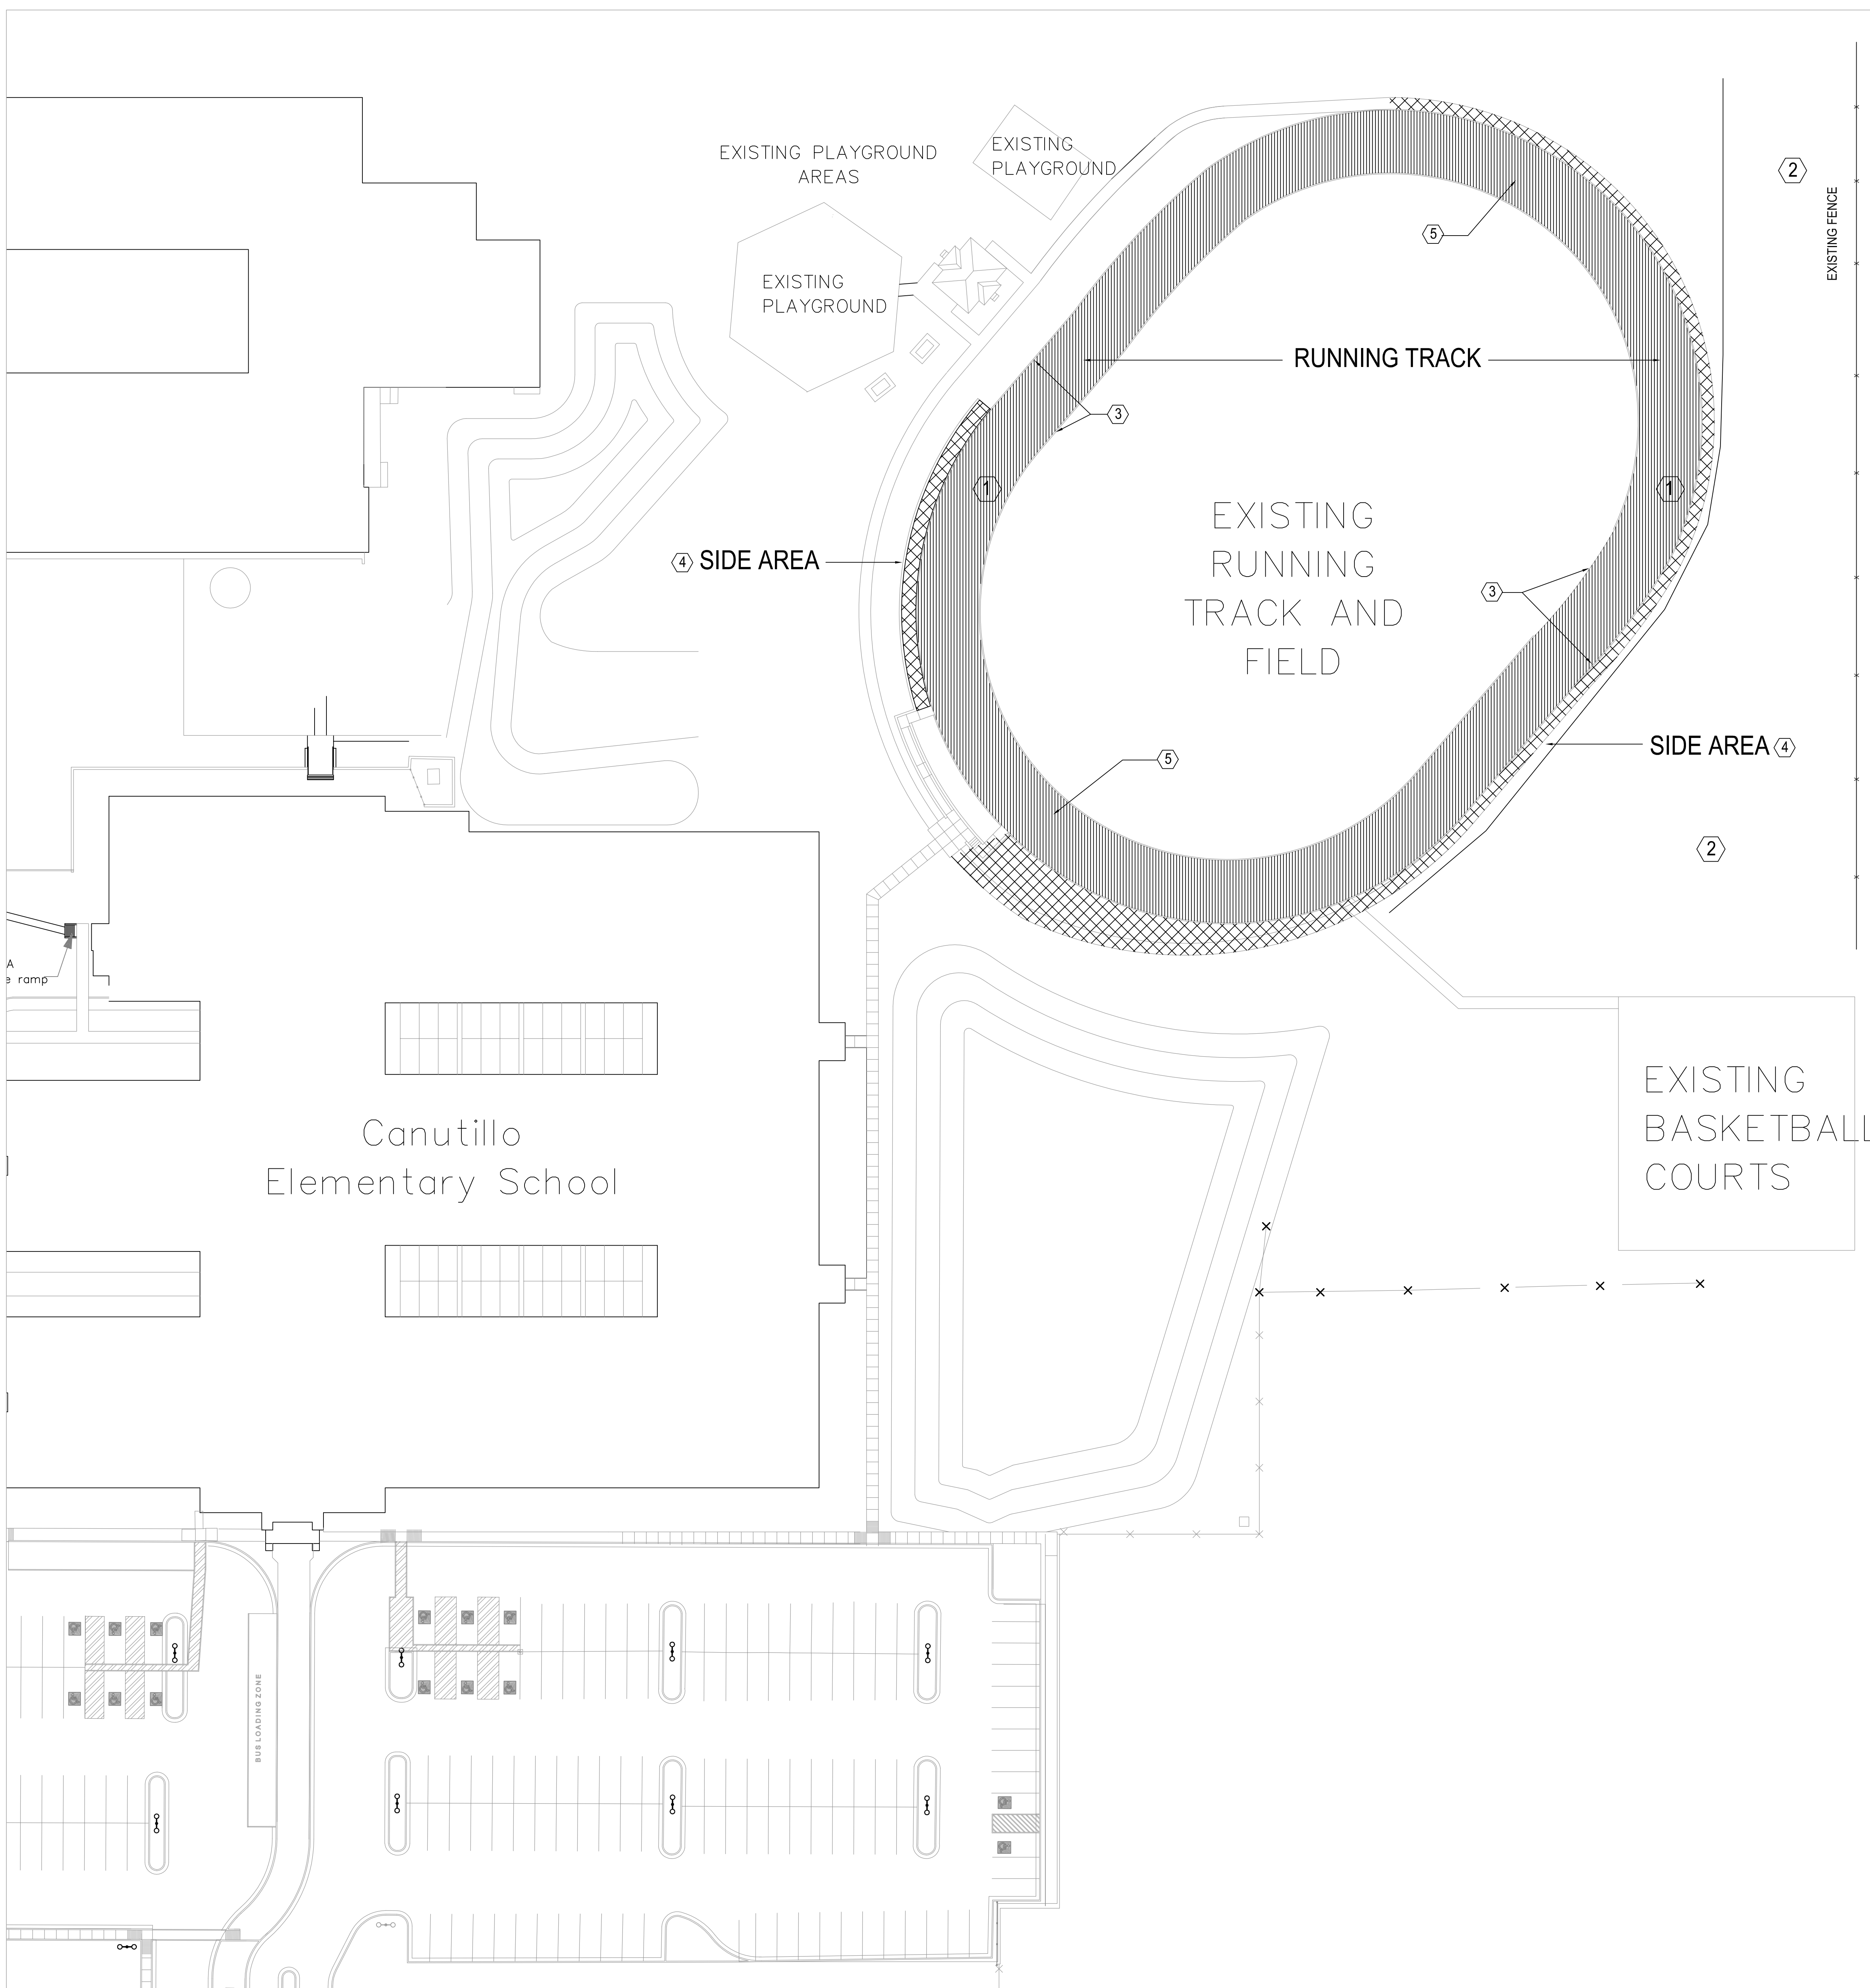


KEYED NOTES

- ① SCARIFY EXISTING PAVEMENT AND REPAVE PER DETAIL BELOW.
- ② REGRADE AND RECOMPACT SLOPE. REMOVE EXCESS DIRT FROM SITE.
- ③ REMOVE AND REPLACE BROKEN CURB. SECTIONS OF CURB TO BE DEMOLISHED WILL BE IN 5 FT. SECTIONS MINIMUM. SAW CUT CURB AND PLACE 1/2" EXPANSION JOINT FILLER BETWEEN NEW AND EXISTING CURBS. CONC. TO BE CLASS "A" 3000 PSI AT 28 DAY CORE. REPAIR CURB PRIOR TO PAVEMENT WORK TO BE DONE. CONTRACTOR SHALL PROVIDE A UNIT COST (PER LINEAR FT.) FOR THIS ITEM WHICH WILL INCLUDE HAUL OFF AND DISPOSAL OF EXCESS MATERIAL.
- ④ REMOVE ALL WEEDS/GRASS AND PLANTS CURRENTLY GROWING WITHIN IN AREA INDICATED AS SIDE AREA. APPLY WEED KILLER TO CLEANED AREA.
- ⑤ ALTERNATE NO. 1: PROVIDE UNIT COST (PER LINEAR FT.) FOR LANE STRIPING. USE CONVENTIONAL LATEX WHITE TRAFFIC STRIPING PAINT. OWNER TO DETERMINE LANE STRIPING CONFIGURATION. SUBMIT PRODUCT DATA FOR APPROVAL. PAINT TO BE APPLIED BY MECHANICAL MEANS; NO ARESOL OR HAND PAINTING ALLOWED.

LEGEND

- SIDE AREA TO BE CLEANED
- NEW ASPHALT OVERLAY

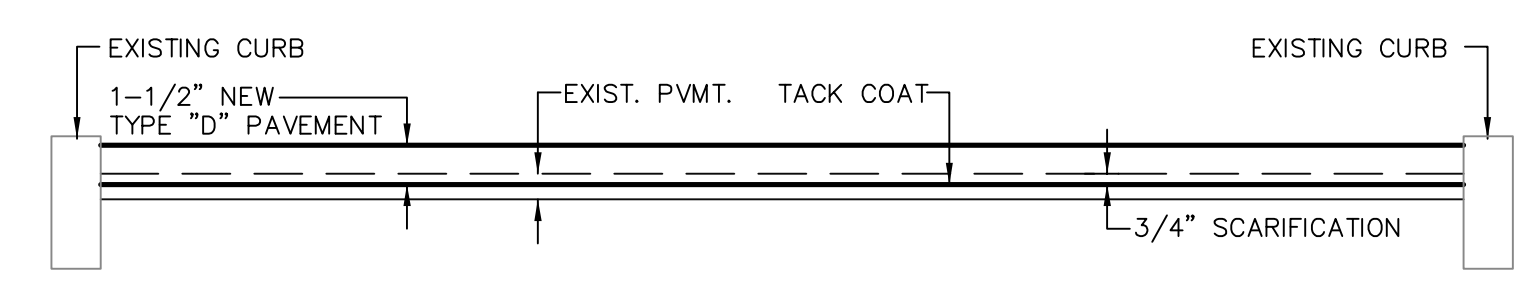

TRACK PAVEMENT REPLACEMENT OVERLAY DETAIL
N.T.S.

GENERAL NOTES

1. H.M.A.C. SHALL CONFORM TO ITEM 340 (HOT MIX ASPHALTIC CONCRETE PAVEMENT), OF THE "2004 STANDARD SPECIFICATIONS FOR CONSTRUCTION AND MAINTENANCE OF HIGHWAYS, STREETS, AND BRIDGES" BY TxDOT.
2. TACK COAT SHALL BE EITHER CUTBACK ASPHALT OR EMULSIFIED ASPHALT. BITUMINOUS MATERIAL TYPE AND GRADE: CATIONIC ASPHALT EMULSION SPECIFICATION: ASTM D-2397

dimensions
Partnership

Wells Fargo Bank
Plaza
221 N. Kansas Street
Suite 820
El Paso, Texas 79901
(915) 613-4576
www.pwarch.com



11-04-13

Comments
Civil Engineering
SLI Engineering, INC
660 WestWind Dr.
El Paso, TX
79912
(915) 584-4457

Issue / Revision

No.	Date	Description

Project

**Canutillo
Elementary
School**

Drawing Name

**EXISTING RUNNING
TRACK REHAB**

Copyright (C) 2012 by PhilWick Partnership. All rights reserved.
This document and the information herein is the property of PhilWick Partnership. No part hereof shall be copied, applied, distributed, disclosed or used in any manner whatsoever except as expressly authorized by PhilWick Partnership. Any Person, firm, or corporation receiving this document, however obtained, shall by this be deemed to have agreed to the foregoing restrictions and that this document will be held in trust and confidence subject only to the provisions expressly authorized by PhilWick Partnership.

Print Date / Time: 11/03/13
P&W Commission Number Sheet Number