


ISSUES	
1	10/17/2024 ISSUE FOR CONSTRUCTION
2	
3	
4	
5	
6	
7	
8	
9	
10	
REVISIONS	
1	2/21/2025 FM 003
2	5/22/2025 XXXXXXX
3	7/01/2025 XXXXXXX
4	7/29/2025 XXXXXXX
5	10/20/2025 PCR-014
6	12/02/2025 RFI-083
7	11/13/2025 FM-012
8	2/24/2026 PCR-022
9	4/15/2026 PCR-028
Revision History	

BORMAN ELEMENTARY SCHOOL REPLACEMENT


DENTON INDEPENDENT SCHOOL DISTRICT
1201 Parvin St, Denton, TX 76205

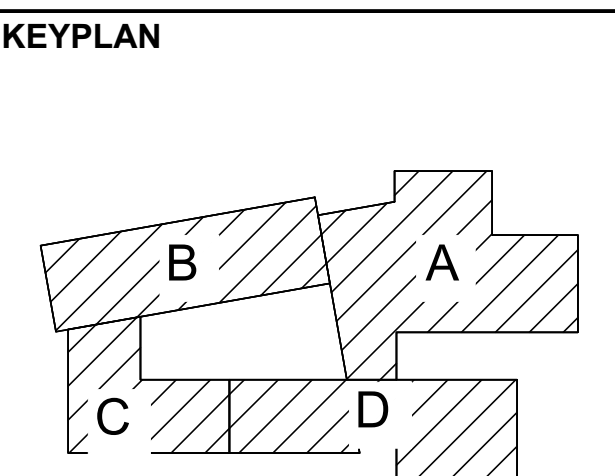

PAVING PLAN

JOB 24106.0000
DATE 11.14.2024
SHEET

C14.02

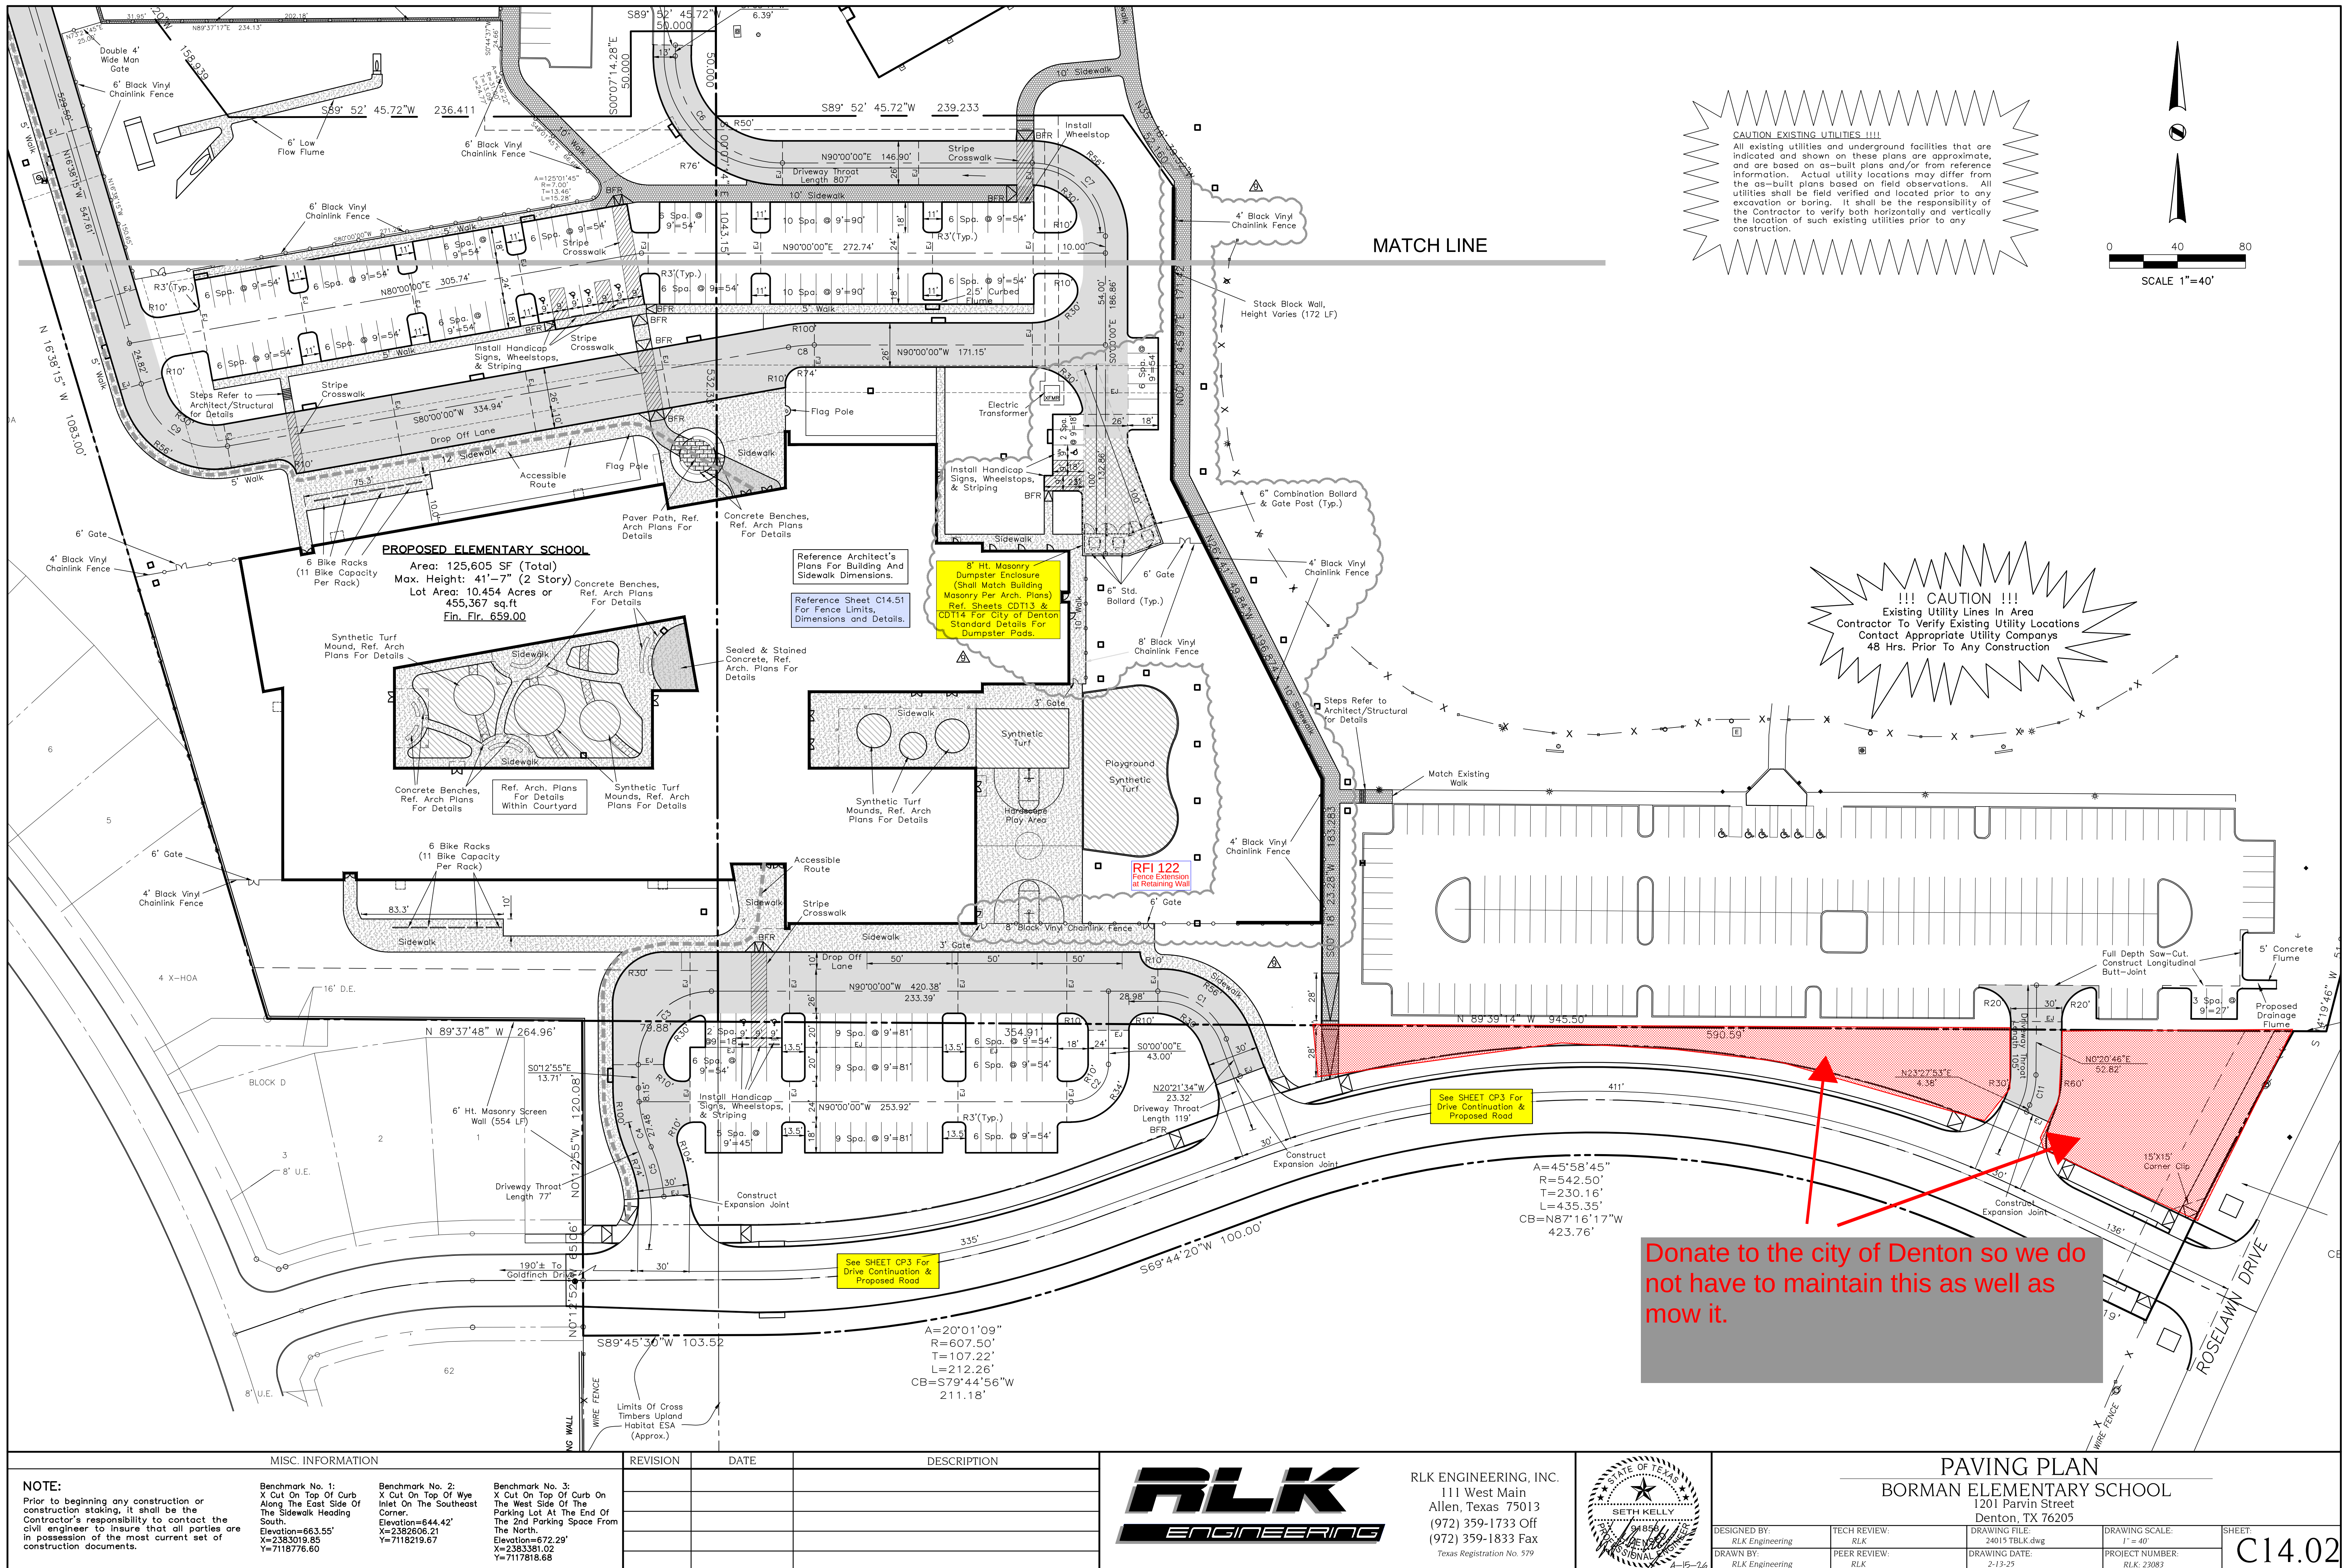

MISC. INFORMATION	REVISION	DATE	DESCRIPTION
NOTE: Prior to beginning any construction or construction staking, it shall be the Contractor's responsibility to contact the civil engineer to insure that all parties are in possession of the most current set of construction documents.			
Benchmark No. 1: X Out On Top Of Curb Along The East Side Of The Sidewalk Heading South. Elevation=663.55' X=2383019.65 Y=7118776.60			
Benchmark No. 2: X Out On Top Of Wye Inlet On The Southeast Corner. Elevation=644.42' X=2382606.21 Y=7118216.67			
Benchmark No. 3: X Out On Top Of Curb On The West Side Of The Parking Lot At The End Of The 2nd Parking Space From The North. Elevation=672.29' X=2383381.02 Y=7117818.68			



RLK ENGINEERING, INC.
111 West Main
Allen, Texas 75013
(972) 359-1733 Off
(972) 359-1833 Fax
Texas Registration No. 579



PAVING PLAN		BORMAN ELEMENTARY SCHOOL		1201 Parvin Street Denton, TX 76205	
DESIGNED BY: RLK Engineering	TECH REVIEW: RLK	DRAWING FILE: 24017TBLK.dwg	DRAWING SCALE: 1"=40'	SHEET C14.02	
DRAWN BY: RLK Engineering	PEER REVIEW: RLK	DRAWING DATE: 2-13-25	PROJECT NUMBER: RLK 23083		