


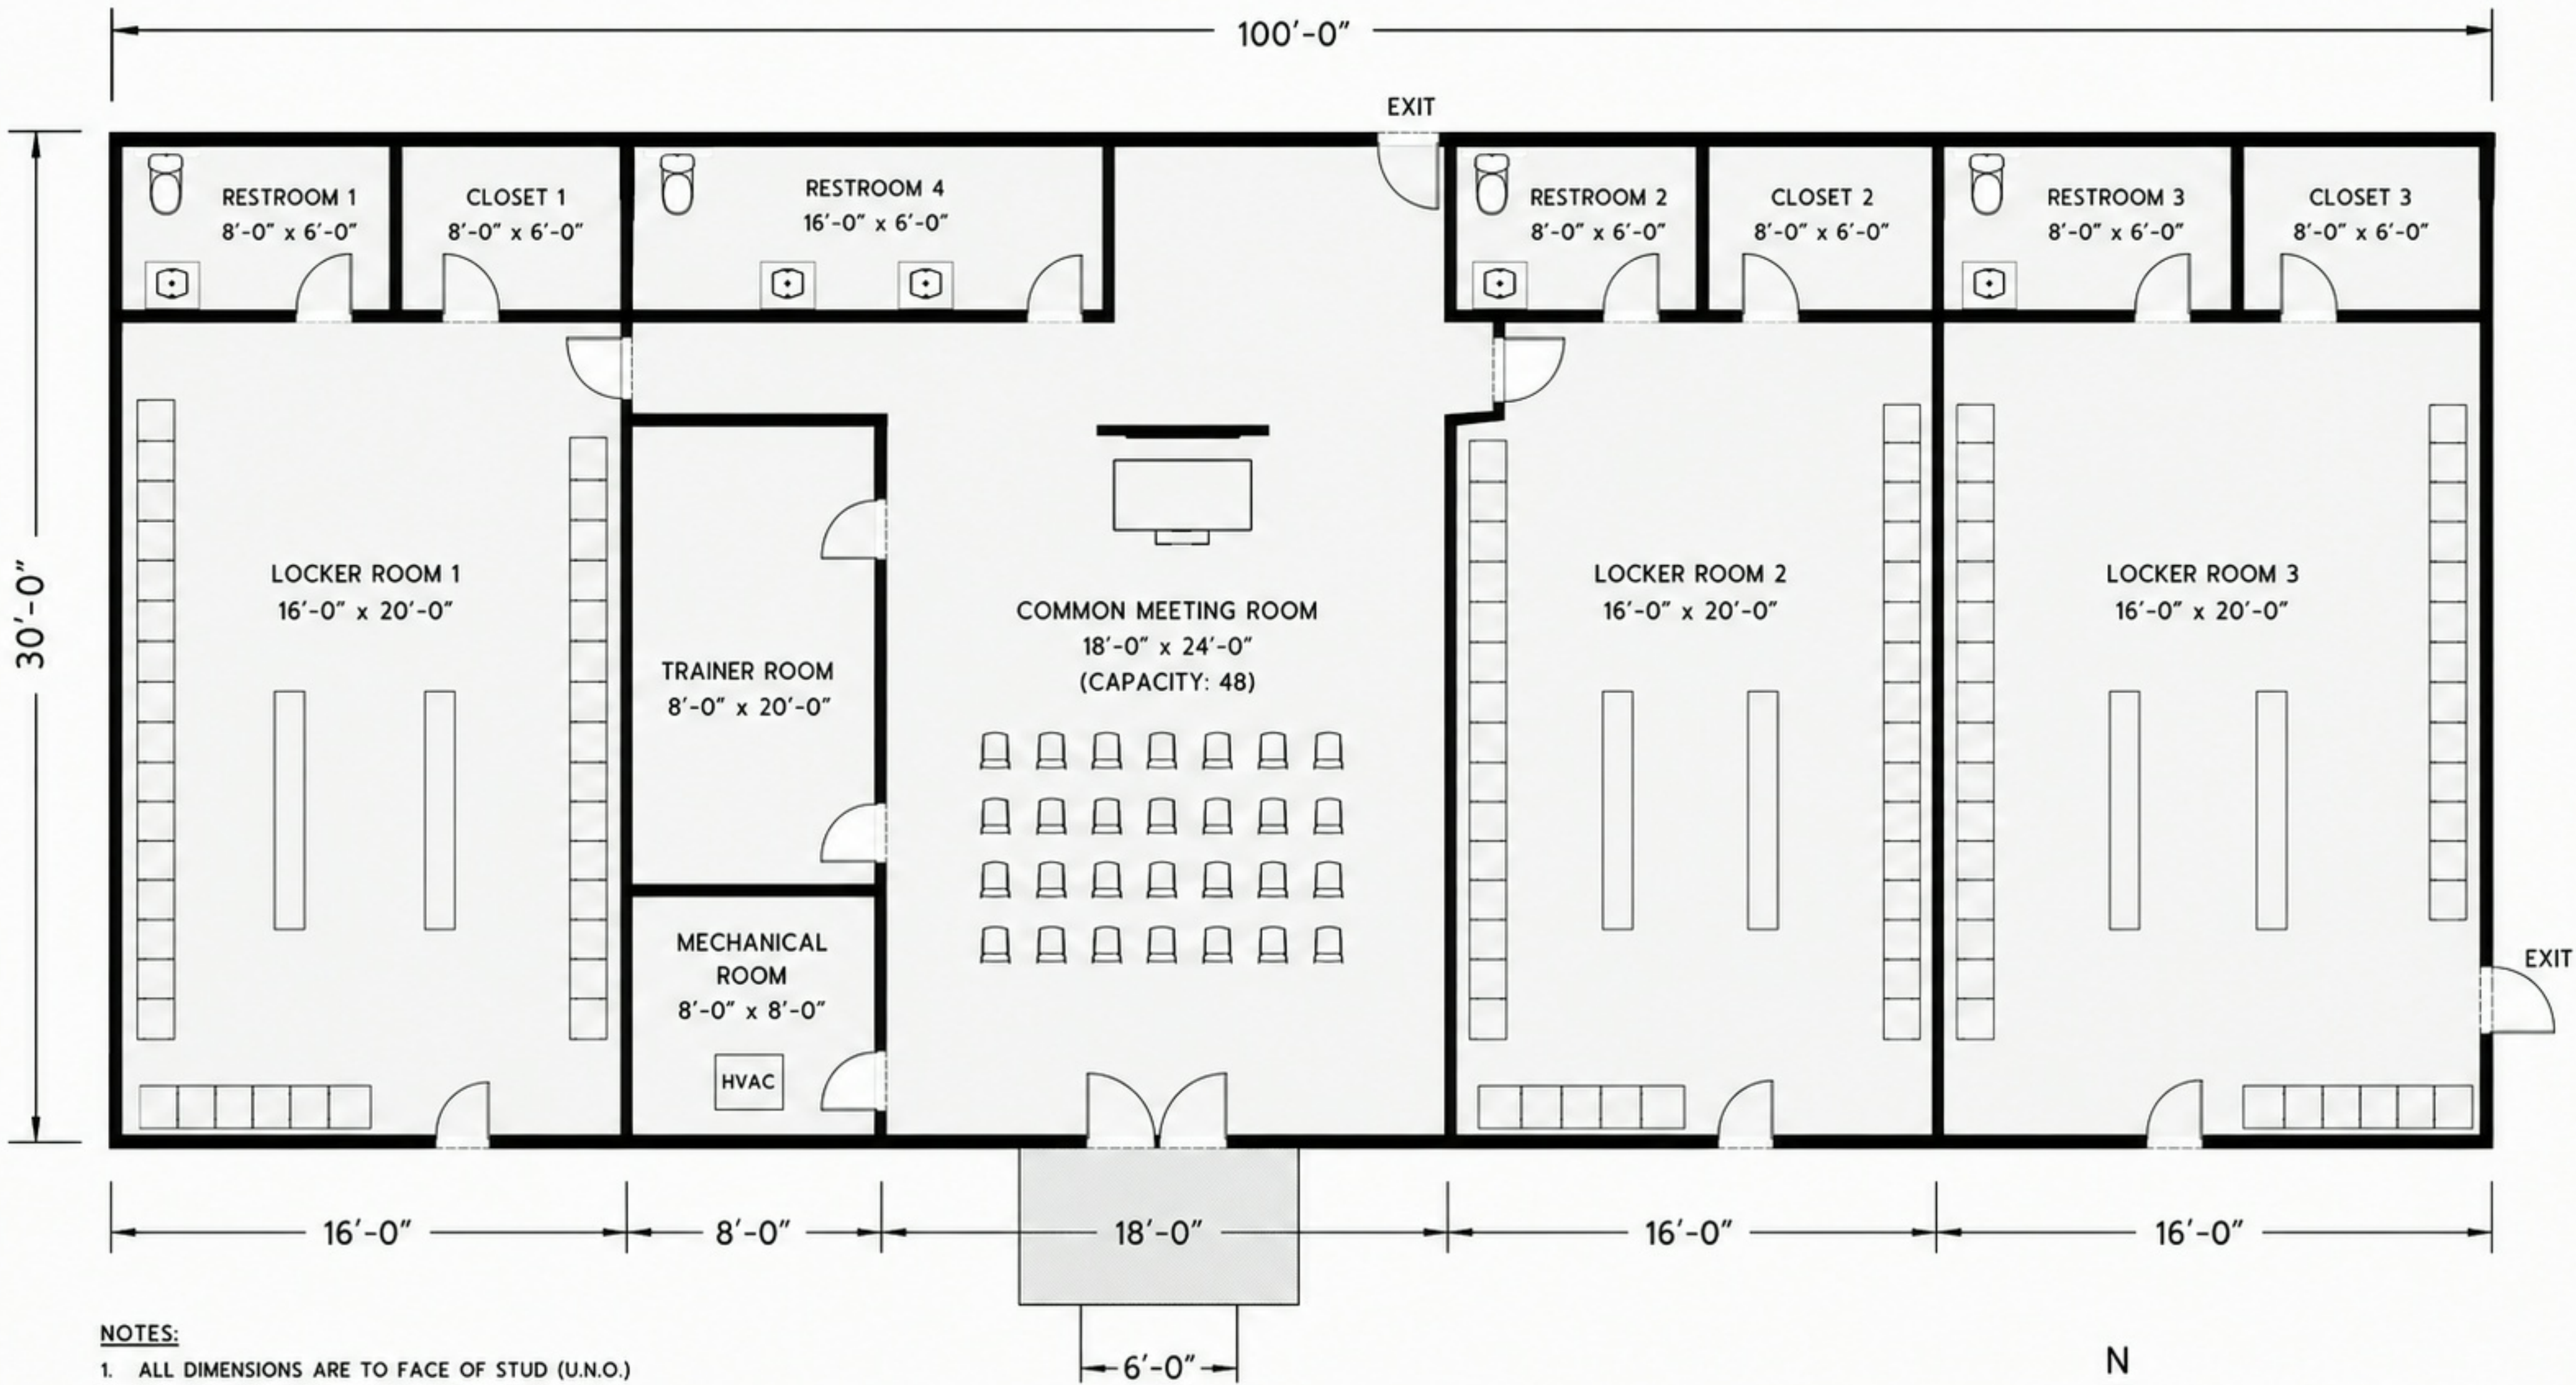

- NOTES:**
1. ALL DIMENSIONS ARE TO FACE OF STUD (U.N.O.)
 2. EXTERIOR WALLS: 2x6 STUDS @ 16" O.C.
 3. INTERIOR WALLS: 2x4 STUDS @ 16" O.C.
 4. ALL DOORS: 3'-0" WIDE
 5. CEILING HEIGHT: 9'-0"

N

FLOOR PLAN

SCALE: 1/8" = 1'-0"