



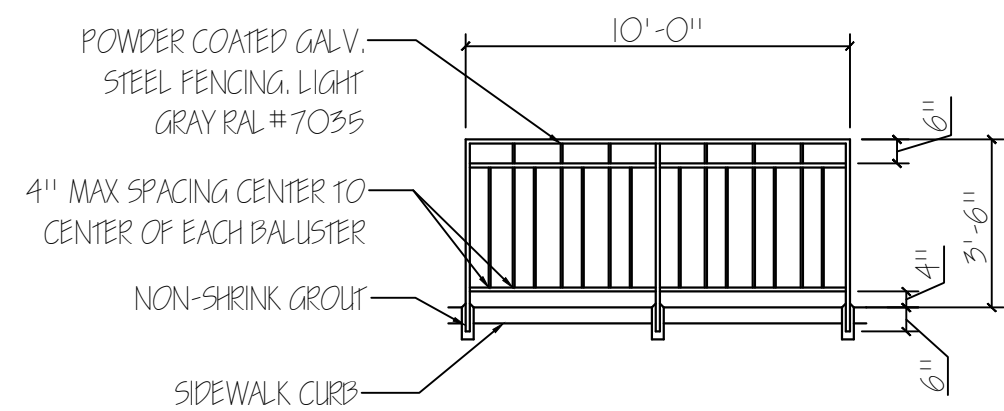


1 ELEV. GUARD RAIL
A-2.1
SCALE: 1/4" = 1'-0"

- GENERAL NOTES:**
- GC SHALL VERIFY & COORDINATE W/ ANY CLEARANCE REQUIREMENTS FOR WATER METER, ELECTRICAL TRANSFORMER, AND GAS METER.
 - PROVIDE SEALED PENETRATIONS INTO BUILDING FOR CABLE T.V. & TELEPHONE. COORDINATE W/ OWNER.
 - VERIFY LOCAL REQUIREMENTS FOR ELECTRIC TRANSFORMER PAD / BLAST WALLS IF NECESSARY.
 - GC WILL BE REQUIRED TO COORDINATE I.T., POWER, SECURITY, & P.O.S. TO ROOMS 116 & 117.
 - PROVIDE MINIMUM CLEAR AISLE SPACE OF 32" IN DINING AREA FOR HANDICAPPED ACCESSIBLE EGRESS.

- SYMBOL KEY:**
- XX DOOR NUMBER - SEE SHEET A-3
 - XX WINDOW TYPE - SEE SHEET A-3

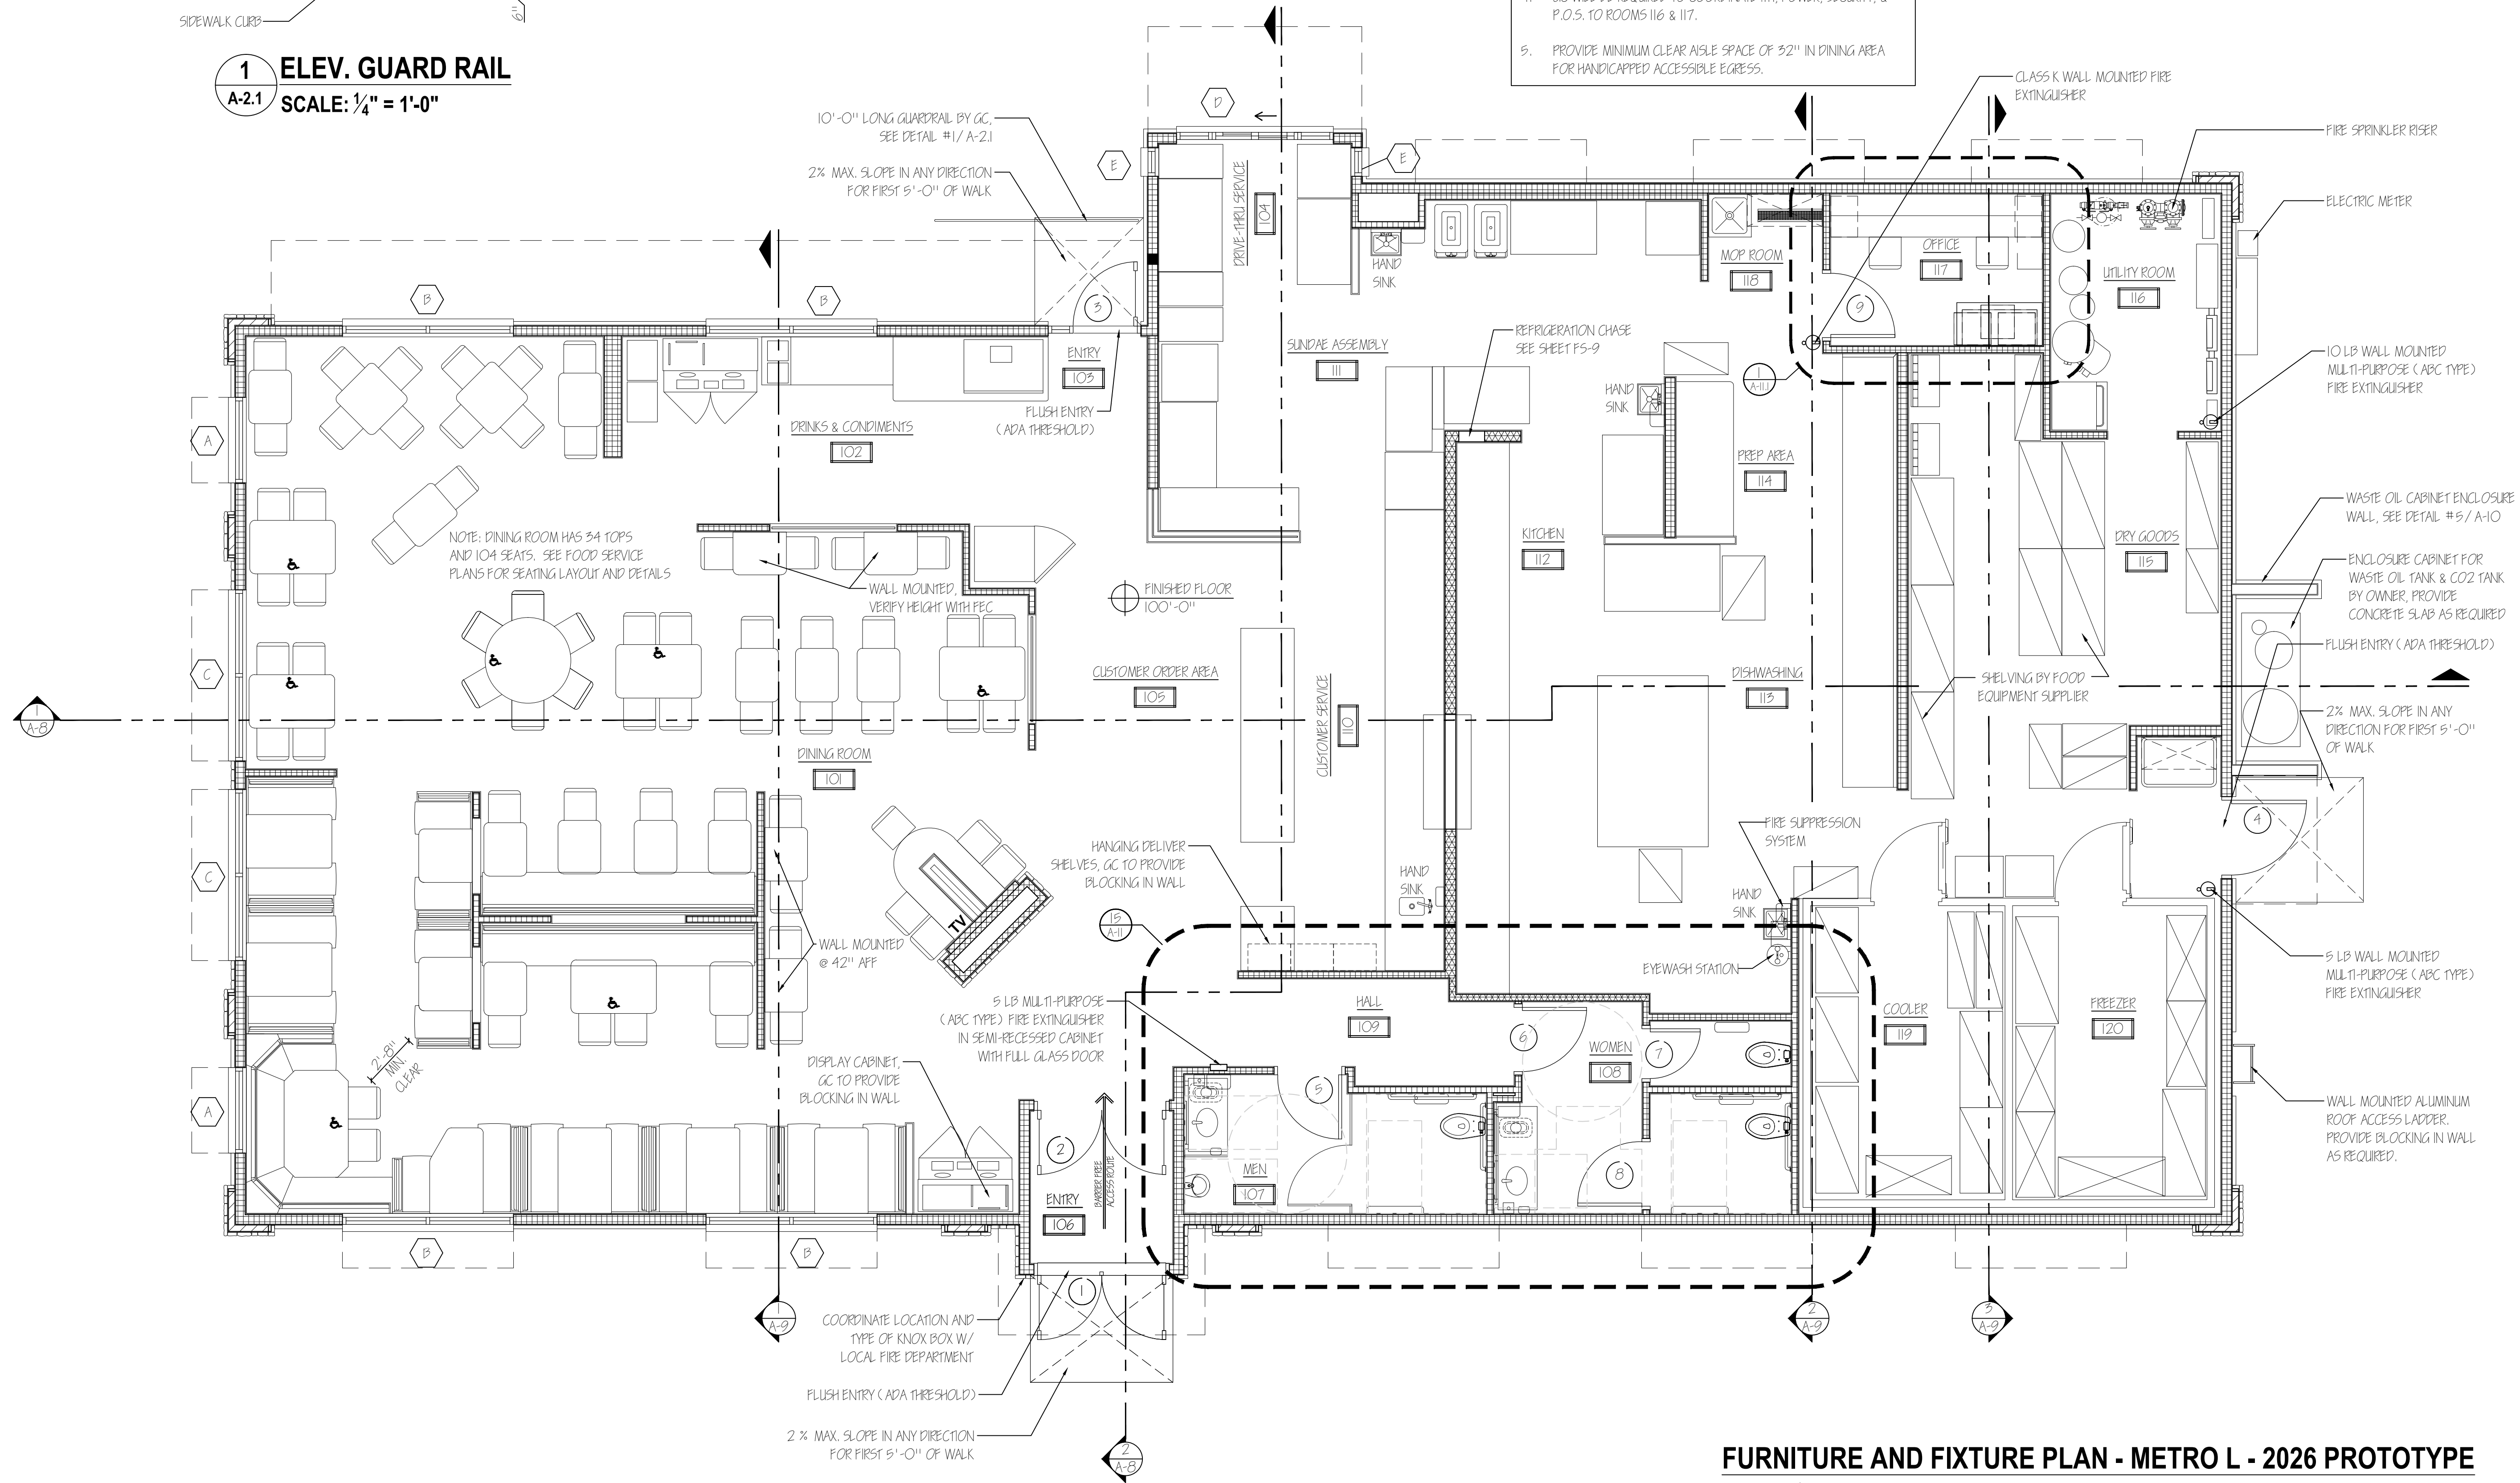


FURNITURE AND FIXTURE PLAN - METRO L - 2026 PROTOTYPE
SCALE: 1/4" = 1'-0" 4,310 SQUARE FEET

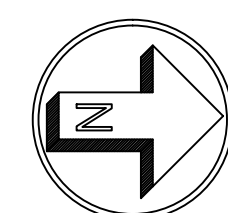

WARNING: These plans are for the exclusive use of Culver Franchising Systems, Inc. and authorized franchise holders only. No part of these plans or the design they represent may be duplicated or reproduced without permission of Culver Franchising System, Inc.



Culver Franchising System, Inc.
540 Water Street
Prairie du Sac, WI 53578
608-643-7980

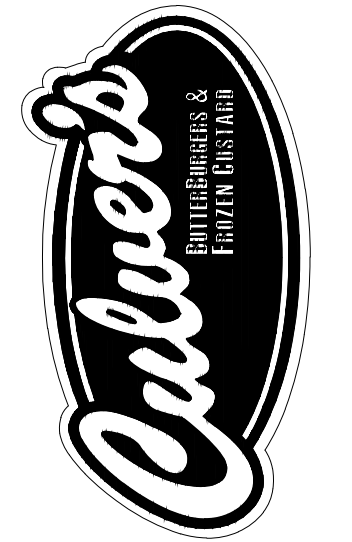


CULVER FRANCHISING SYSTEM, LLC
METRO L - 2026
CLIO, MICHIGAN

Date	Revision	FOR SITE PLAN APPROVAL
08-12-2026		

Sheet
A-2.1

WINDOW TYPES

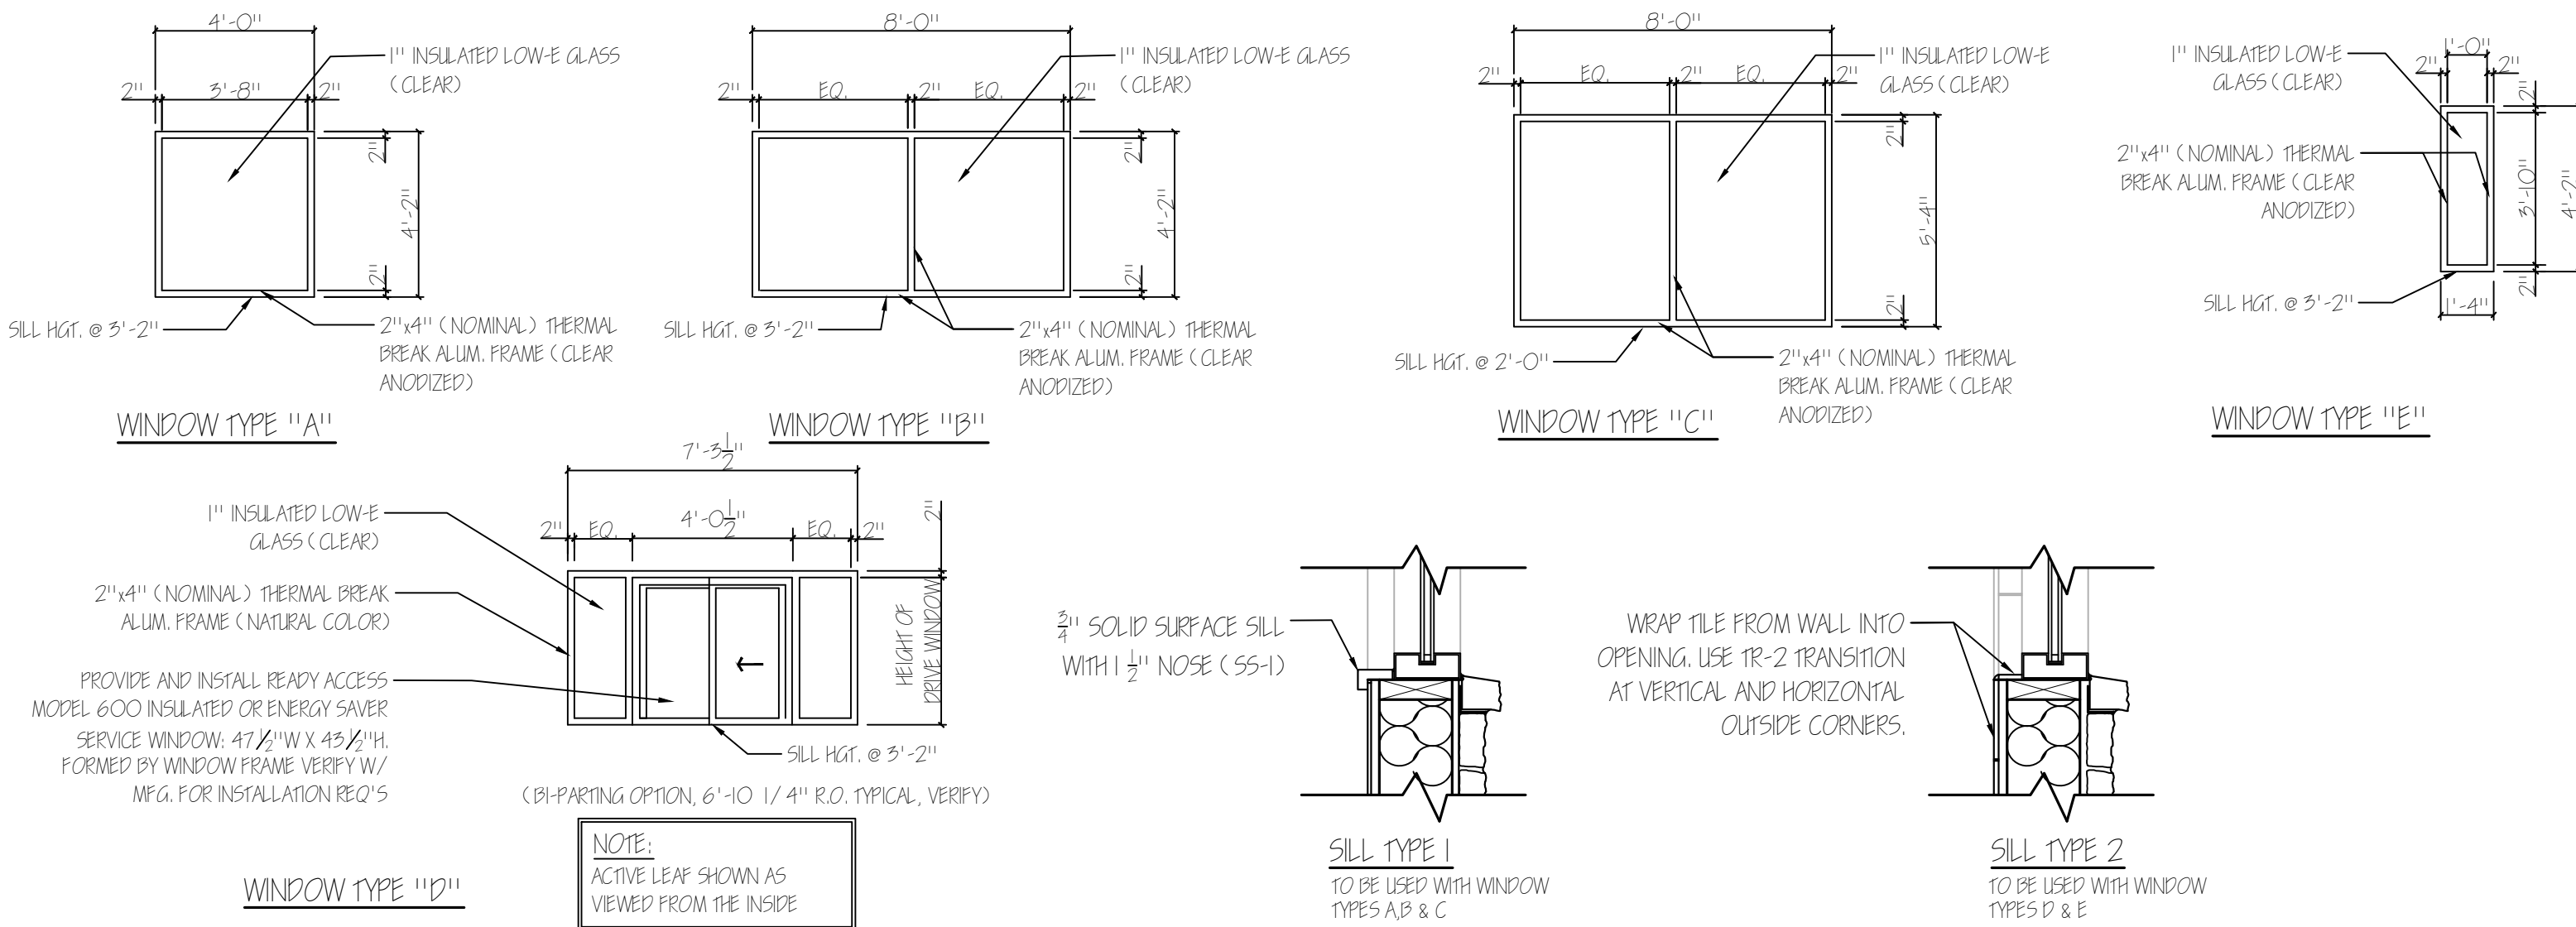

DOOR SCHEDULE


DOOR:					FRAME:		HARDWARE GROUP	NOTES
NO.	WIDTH	HGT.	MAT'L	TYPE	MATERIAL	TYPE		
1	2 @ 36"	84"	ALUM.	A	ALUM.	A	1	
2	2 @ 36"	84"	ALUM.	A	ALUM.	B	2	
3	36"	84"	ALUM.	A	ALUM.	C	3	
4	42"	84"	ALUM.	B	ALUM.	D	4	
5	36"	84"	HPL	C	ALUM.	E	5	
6	36"	84"	HPL	C	ALUM.	E	5	
7	28"	60"	HPL	E	ALUM.	E, 2'-8"	6	
8	36"	60"	HPL	E	ALUM.	E, 3'-4"	6	
9	36"	84"	HPL	D	ALUM.	E	7	CLEAR GLASS FOR DOOR PROVIDED BY GC

NOTE: SEE PROTOTYPE SHEET T-2 FOR NATIONAL ACCOUNT INFORMATION


HARDWARE GROUPS

GROUP #	DOOR	QTY	DESCRIPTION	CATALOG #	FINISH	MFG.
EXTERIOR DOUBLE DOOR	1	2	CONT. HINGE	112HD	62B	IVES
	1	1	REMOVABLE MULLION	366A	62B	VON DUPIN
	1	1	PANIC HARDWARE	35A-NL-OP-355-299	62B	VON DUPIN
	2	1	RIM CYLINDER	20-087	62B	SCHLAGE
	2	1	90 DEG OFFSET PULL	8190HD-10" O	630	IVES
	2	1	OH STOP	100S	630	GLYNN
	2	1	SURFACE CLOSER	4111-EDA	659	LCN
	2	1	MOUNTING PLATE	4110-15	659	LCN
	2	1	BLADE STOP SPACER	4110-61	659	LCN
	2	1	MEETING STILE	4119-5AA	AA	ZERO
	2	1	DOOR SWEEP	39A	A	ZERO
	1	1	THRESHOLD	625A-MSLA-10	A	ZERO
*NOTES - PERIMETER WEATHERSTRIPPING BY DOOR / FRAME MFG.						
GROUP #	DOOR	QTY	DESCRIPTION	CATALOG #	FINISH	MFG.
INTERIOR DOUBLE DOOR	2	2	CONT. HINGE	112HD	62B	IVES
	2	1	PUSH/PULL BAR (SET)	8190HD-10" NS	630	IVES
	2	1	OH STOP	100S	630	GLYNN
	2	1	SURFACE CLOSER	4111-EDA	659	LCN
	2	1	MOUNTING PLATE	4110-15	659	LCN
	2	1	BLADE STOP SPACER	4110-61	659	LCN
SECONDARY ENTRY DOOR	3	1	CONT. HINGE	112HD	62B	IVES
	3	1	PANIC HARDWARE	35A-NL-OP-355-299	62B	VON DUPIN
	3	1	RIM CYLINDER	20-087	62B	SCHLAGE
	3	1	90 DEG OFFSET PULL	8190HD-10" O	630	IVES
	3	1	OH STOP	100S	630	GLYNN
	3	1	SURFACE CLOSER	4111-EDA	659	LCN
	3	1	MOUNTING PLATE	4110-15	659	LCN
	3	1	BLADE STOP SPACER	4110-61	659	LCN
	3	1	DOOR SWEEP	39A	A	ZERO
	3	1	THRESHOLD	625A-MSLA-10	A	ZERO
*NOTES - PERIMETER WEATHER STRIPPING BY DOOR / FRAME MFG.						
GROUP #	DOOR	QTY	DESCRIPTION	CATALOG #	FINISH	MFG.
REAR EXTERIOR DOOR	4	1	CONT. HINGE	224HD	62B	IVES
	4	1	RIM CYLINDER	20-087	62B	SCHLAGE
	4	1	90 DEG OFFSET PULL	8190HD-10" O	630	IVES
	4	1	PUSH BAR	35A	630	VON DUP
	4	1	LOCK GUARD	1012	630	IVES
	4	1	SURFACE CLOSER	4111 SHUSH	659	LCN
	4	1	GASKETING	429A	A	ZERO
	4	1	DOOR SWEEP	328AA	AA	ZERO
	4	1	DOOR SWEEP	39A	A	ZERO
	4	1	THRESHOLD	65A-MSLA-10	A	ZERO
	4	1	RAIN DRIP	142A	A	ZERO
*NOTE - MOUNT 429A HEAD SEAL PRIOR TO MOUNTING CLOSER. KICK PLATES BOTH SIDES.						
GROUP #	DOOR	QTY	DESCRIPTION	CATALOG #	FINISH	MFG.
PUBLIC REAR DOOR	5	5/6	HINGE			
	5	1	PUSH PLATE	#53 x US52D	BURNS	
	5	1	PULL PLATE	#5325B x US52D	BURNS	
	5	1	SURFACE CLOSER	4011	LCN	
	5	2	KICK PLATE	3121T-US52D	DCI	
	5	1	WALL STOP	3211T-US52D	DCI	
	5	1	ARM PULL	MPN 69811	NEMCO	
RR STALL DOOR	6	7/8	HINGE			
	6	1	SPRING HINGE	SATIN 1502 SPRING 4.5x4		
	6	1	PRIVACY LOCK	QCL 240.M.626.54.4785.5C.6		
	6	1	WALL STOP	3211T-US52D	DCI	
OFFICE DOOR	7	9	HINGE			
	7	1	STOREROOM LOCK	QCL 270.M.626.54.4785.5C.6		
	7	1	WALL STOP	3211T-US52D	DCI	
*NOTE: INSTALL SPRING HINGE TO HOLD DOOR SLIGHTLY OPEN.						

FRAME TYPES

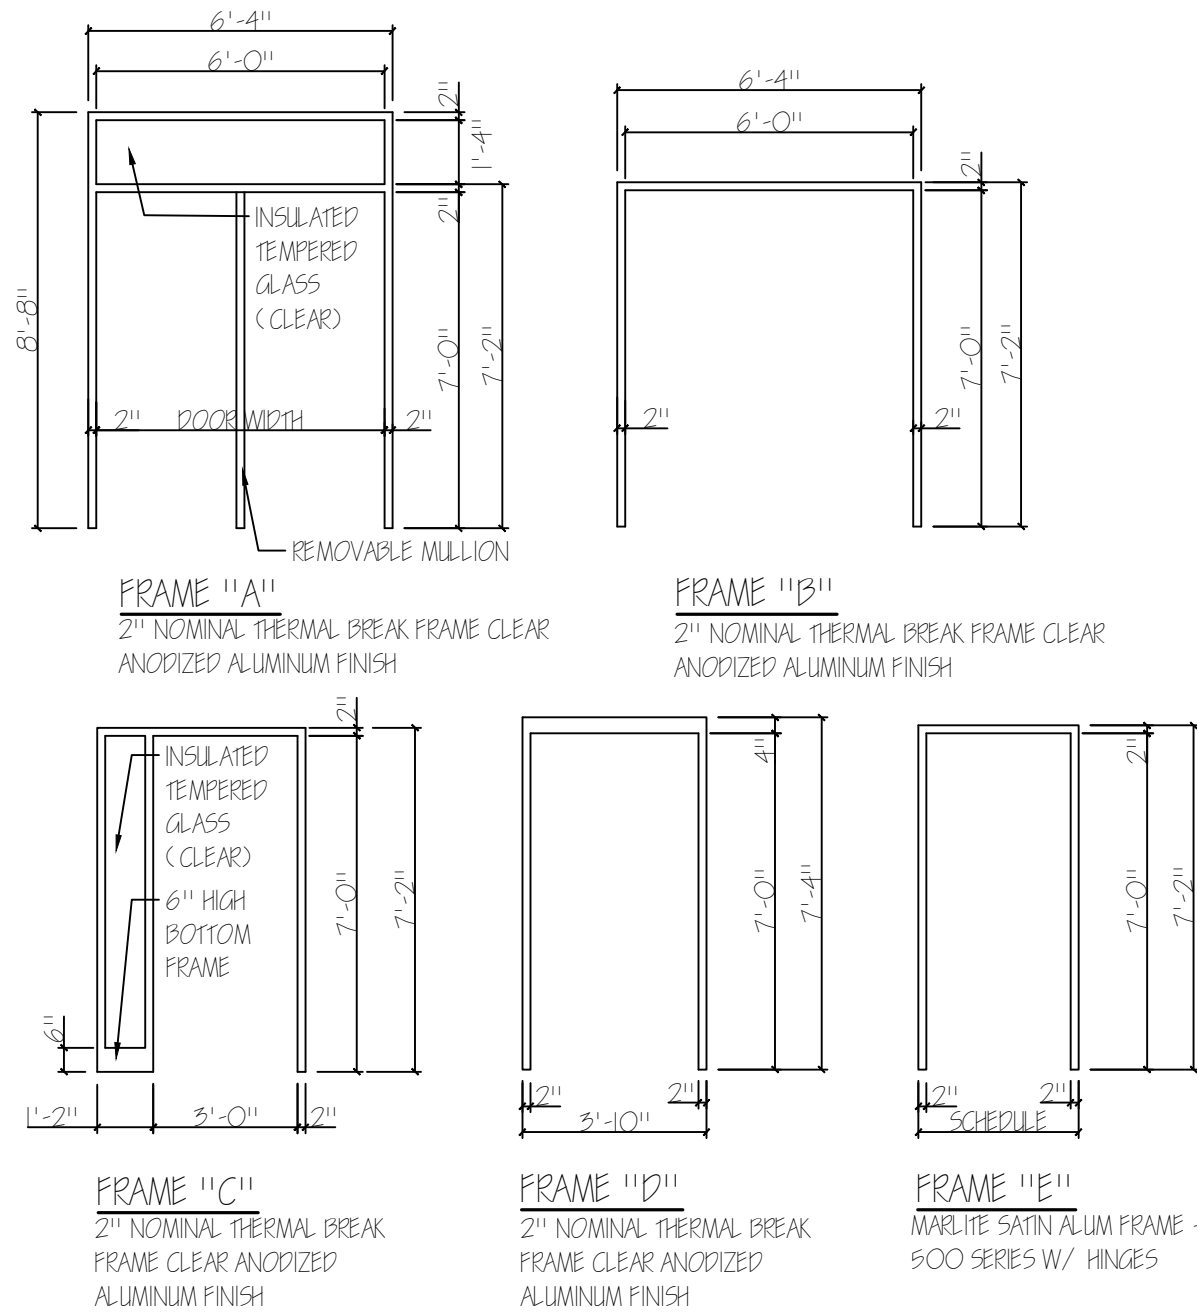

DOOR TYPES

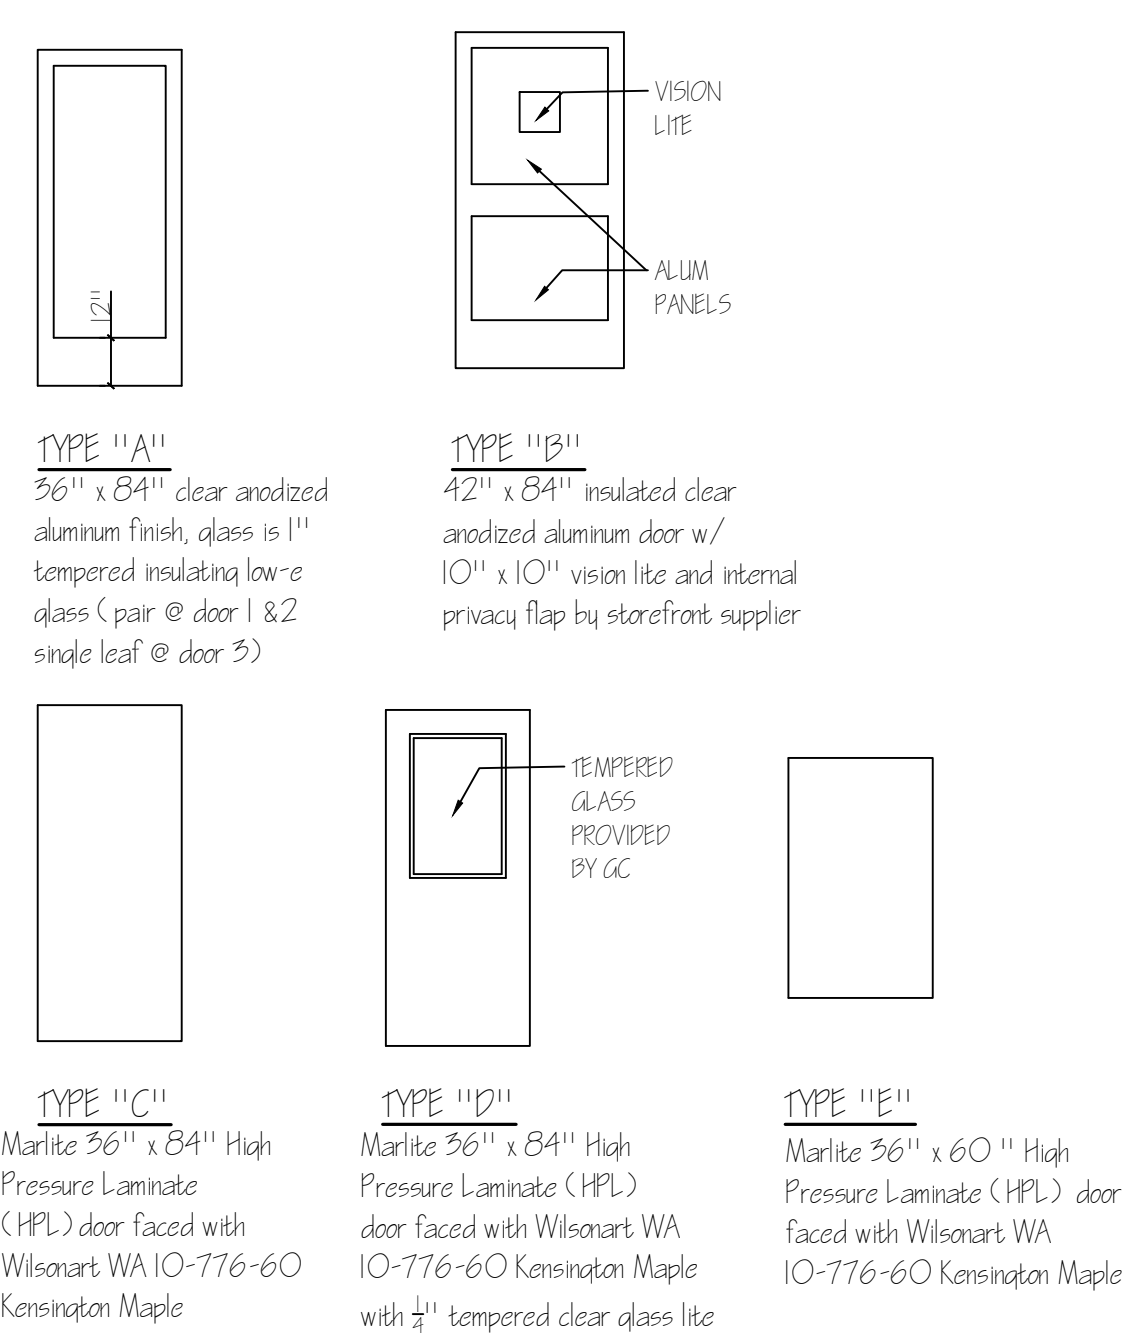

EXTERIOR MATERIALS:

GENERAL NOTES:

1. DO NOT DRYSTACK CULTURED STONE

MATERIALS:

METAL ROOF EDGE AND RUNNER CANOPY FLASHING:

- EXCEPTIONAL METALS, COLOR REGAL BLUE OR COAT RAL 5001 GREEN BLUE

STONE:

- ENVIRONMENTAL STONEWORKS, STYLE: TUSCAN LEDGE, COLOR: ANDRES SUMMIT

SILL & ACCESSORIES:

- COORDINATE COLOR WITH STONE SELECTION PER MFG. RECOMMENDATION

ACCENT BAND:

- LONGBOARD CLADDING, STYLE: 6" V-GROOVE, COLOR: GREY DOUGLAS FIR (COP)

MAIN FIELD MATERIAL:

- EPS, MEDIUM SAND FINISH, COLOR: TO MATCH SHERWIN WILLIAMS SW6071 POPLAR GRAY

STANDARD PROTOTYPE AWNINGS

(OWNER SUPPLIED/VENDOR INSTALLED)

QUANTITIES:

10 - METAL AWNINGS @ 6'-7" H x 8'-0" W x 2'-0" D

2 - METAL AWNINGS @ 6'-7" H x 6'-0" W x 2'-0" D

12 - TOTAL

METAL AWNING COLOR SPECIFICATIONS:

SOLID METAL AWNING: BARABOO TENT & AWNING, COLOR: RAL 5001 GREEN BLUE

EXTERIOR LIGHTING

PARAPET LIGHTING:

MFR: LITHONIA LIGHTING, STYLE: LONG 40/15 LONG RLS

MVCL-T 0210 WL

SCENCE LIGHTING (CORNERS & ENTRY):


MFR: RAB, STYLE: CD34-6WZ ADJUSTABLE LIGHT COLOR AND

UP/DOWN SWITCHES, COLOR: BRONZE




1 EAST ELEVATION

A-3 SCALE: 1/8" = 1'-0"

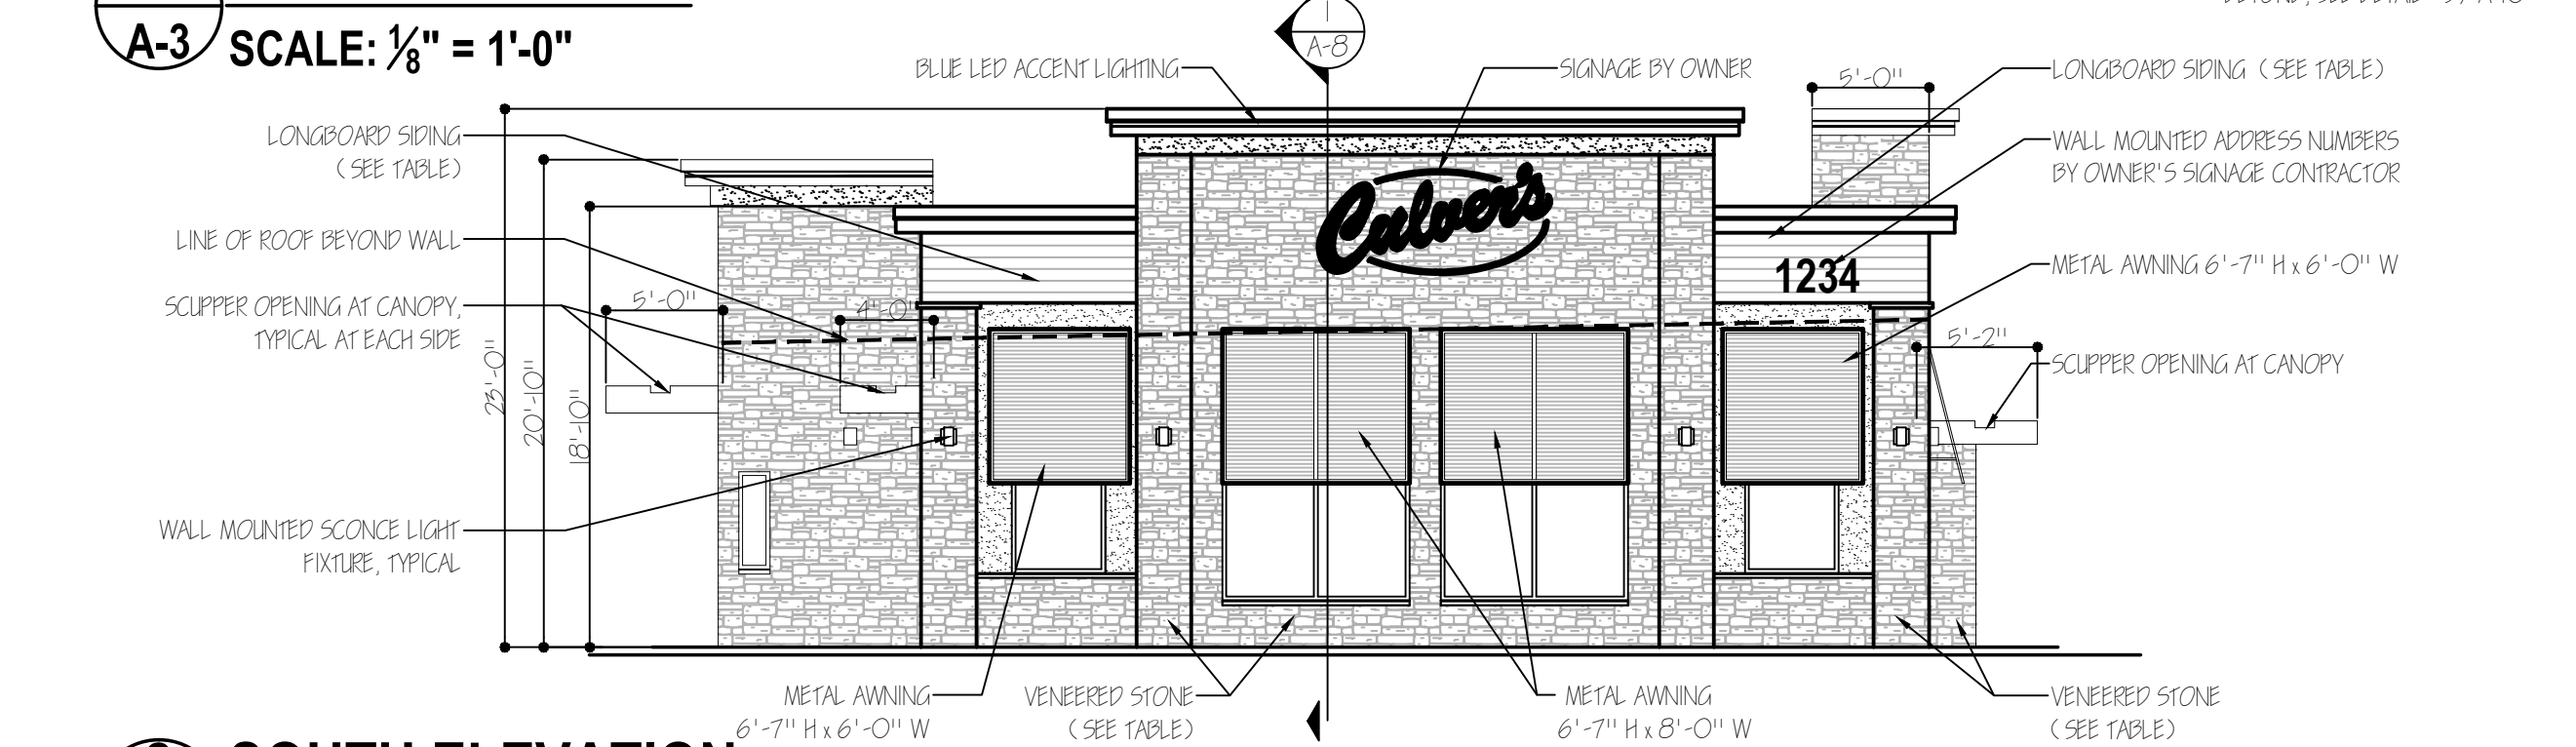


2 SOUTH ELEVATION

A-3 SCALE: 1/8" = 1'-0"

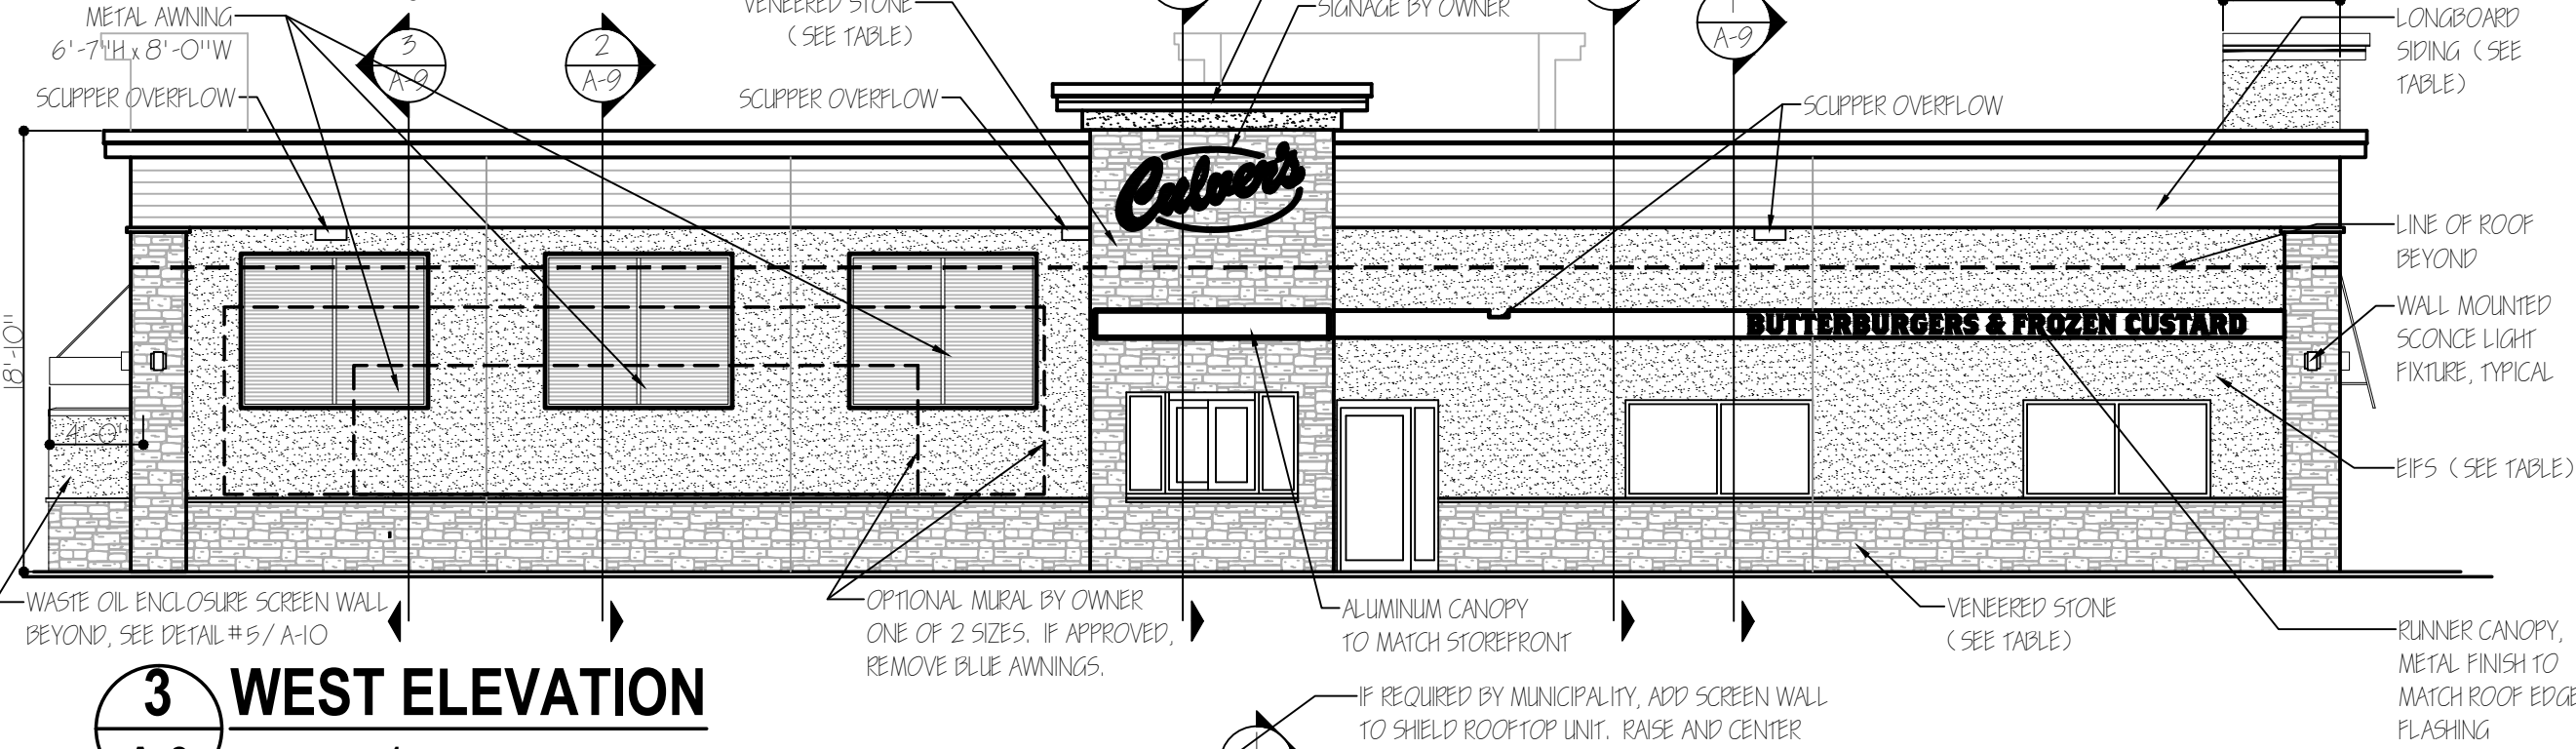

3 WEST ELEVATION


A-3 SCALE: 1/8" = 1'-0"

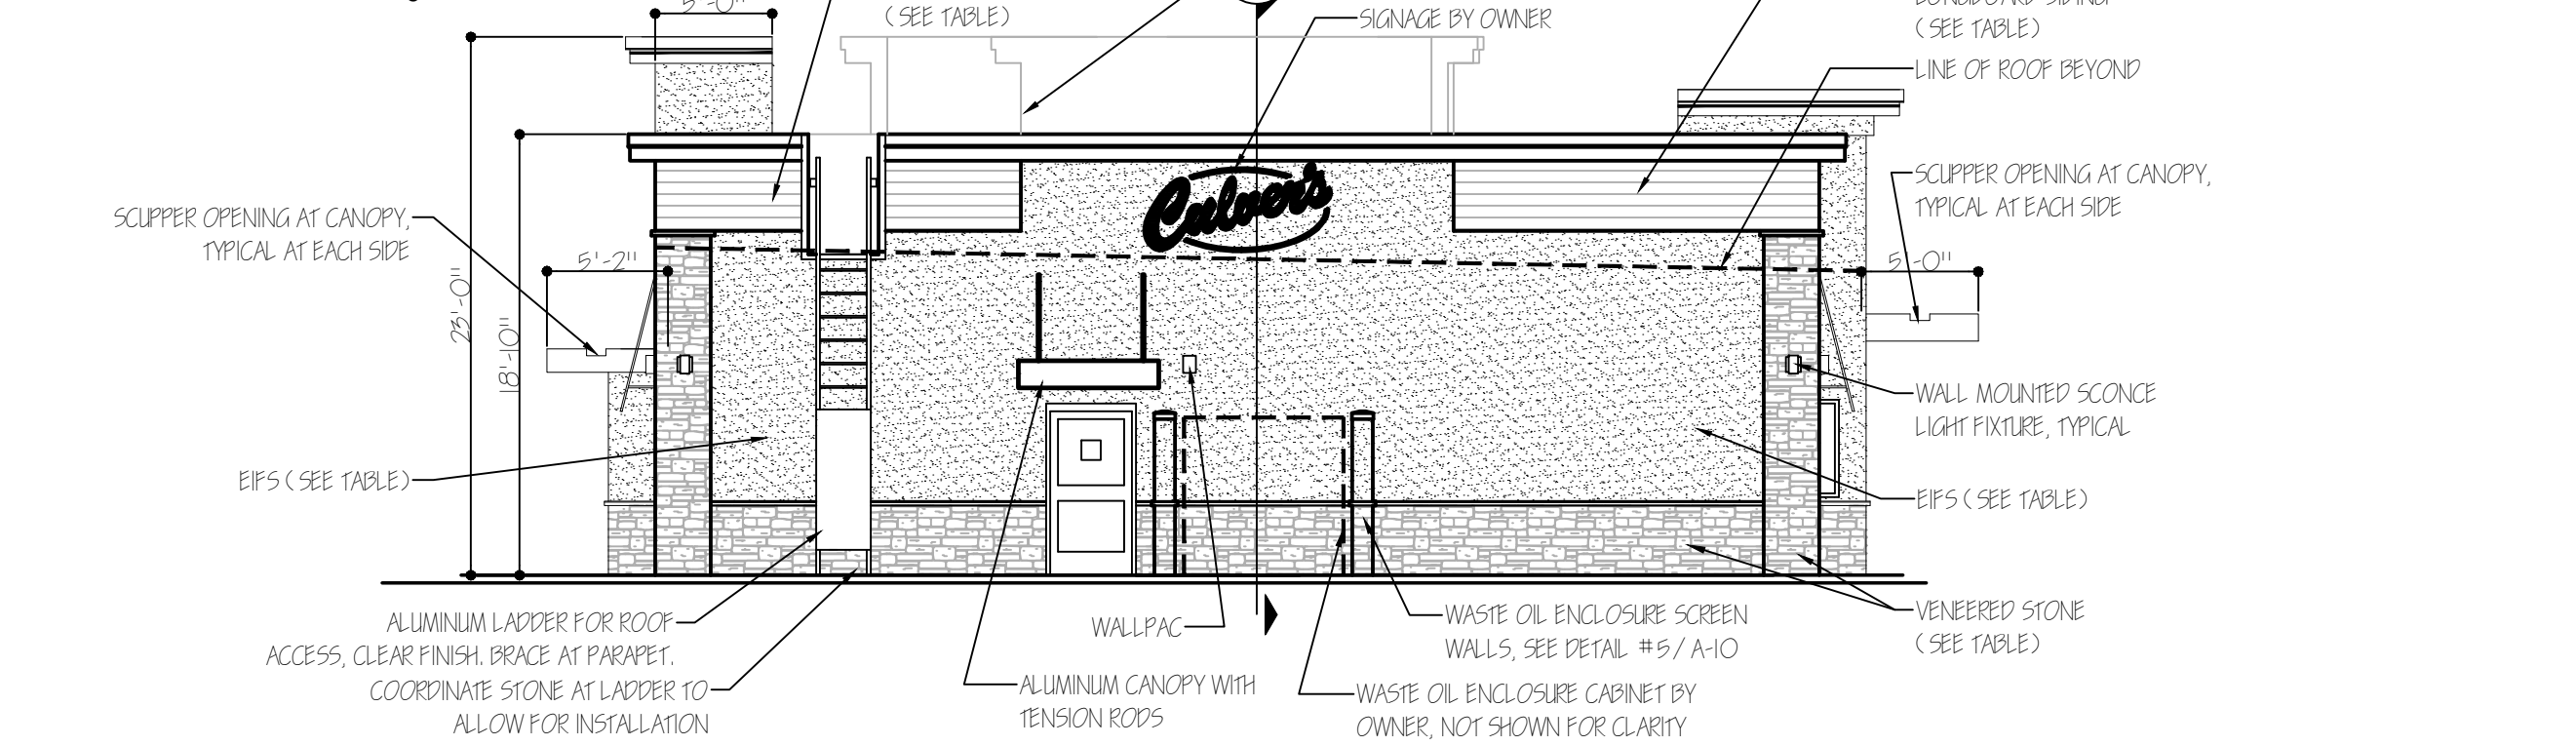

4 NORTH ELEVATION

A-3 SCALE: 1/8" = 1'-0"


WARNING: These plans are for the exclusive use of Culver Franchising Systems, Inc. and authorized franchise holders only. No part of these plans or the design they represent may be duplicated or reproduced without permission of Culver Franchising System, Inc.

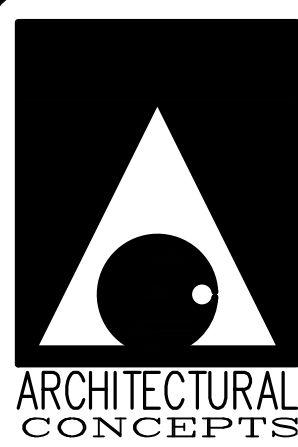

ARCHITECTURE
PLANNING
ENGINEERING

6650 CROSSING DRIVE, S.E.
GRAND RAPIDS, MI 49508
(616) 554-1222
FAX (616) 554-1225


Culver Franchising
System, Inc.
540 Water Street
Prairie du Sac, WI 53578
608-643-7980

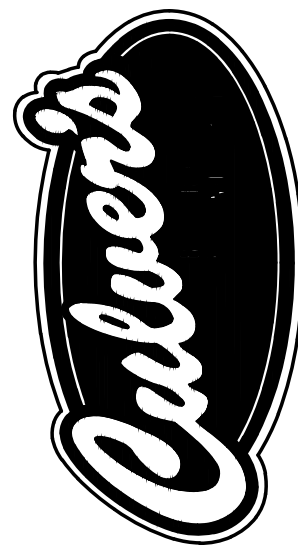


CULVER FRANCHISING SYSTEM, LLC
METRO L - 2026
CLIO, MICHIGAN

Date	Revision
08-12-2026	FOR SITE PLAN APPROVAL


Sheet
A-3

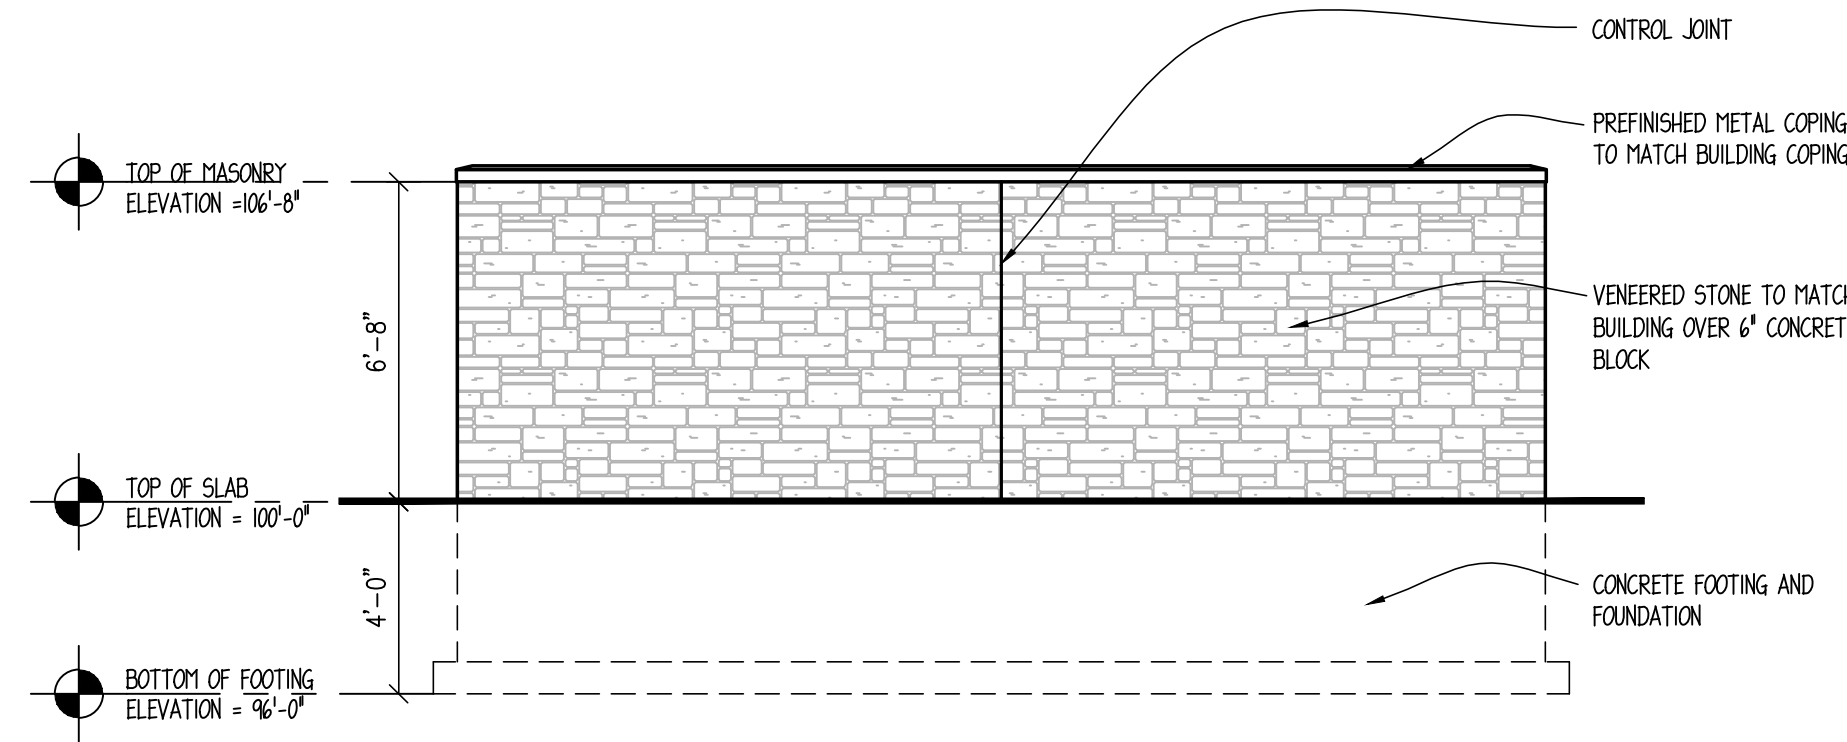


4 WEST ELEVATION
A-12 SCALE: 1/4" = 1'-0"

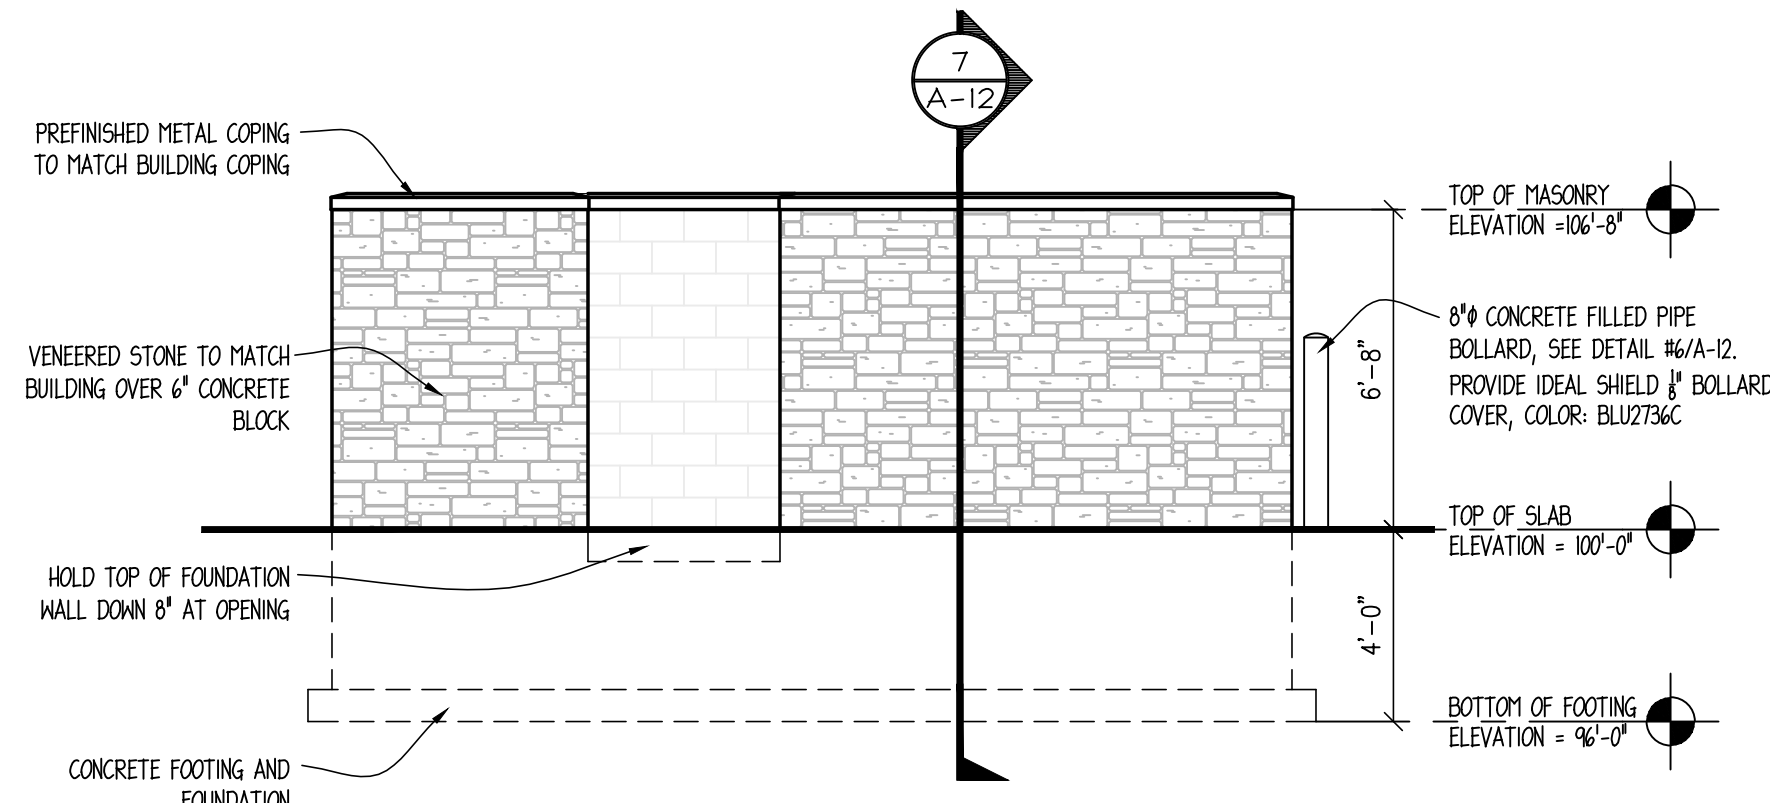


3 SOUTH ELEVATION
A-12 SCALE: 1/4" = 1'-0"

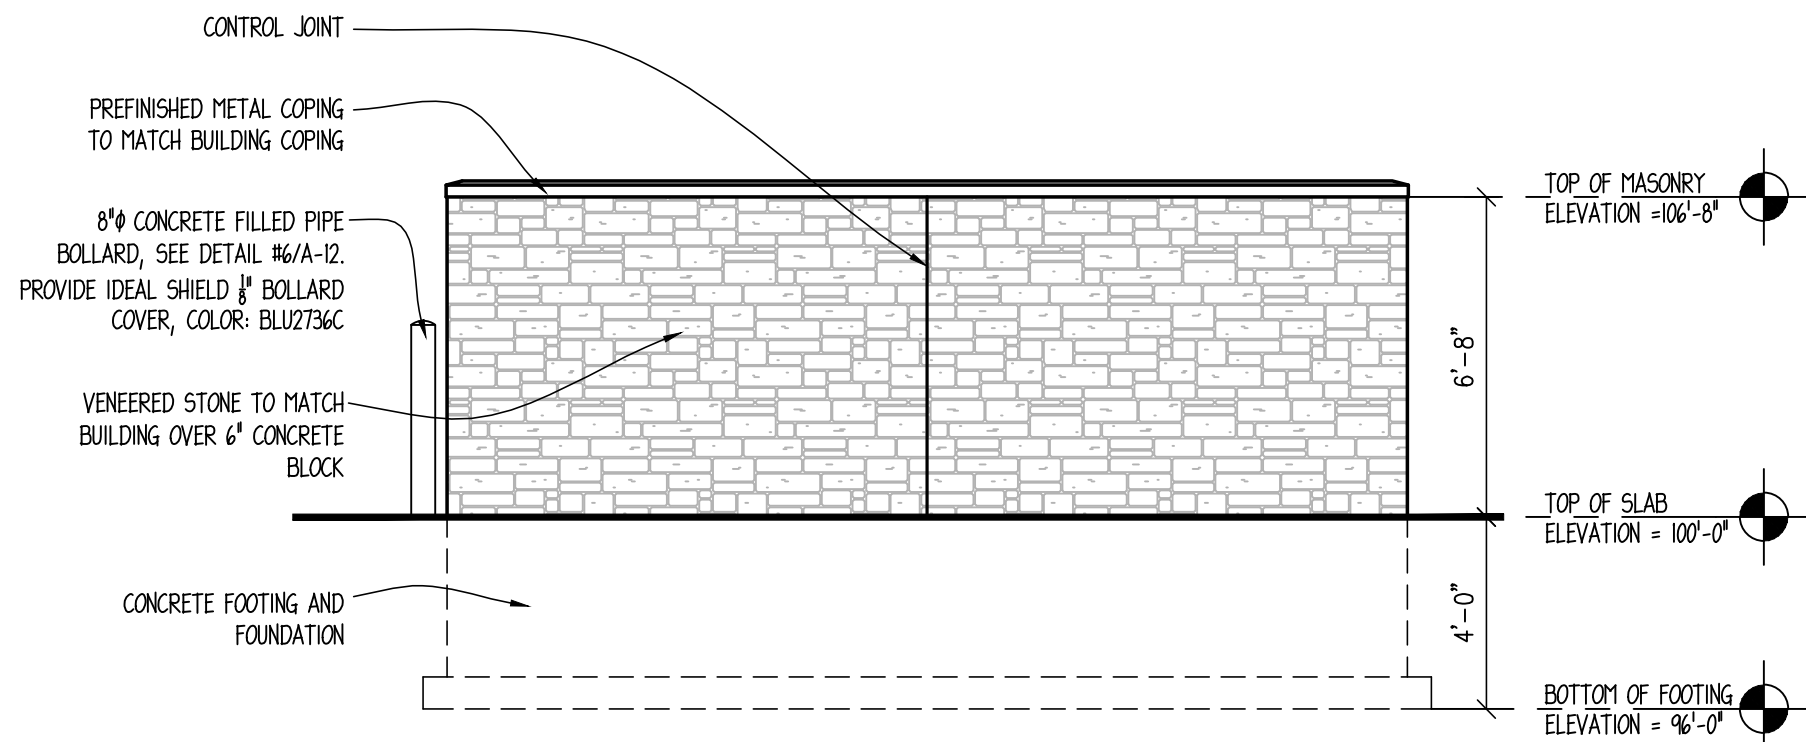


5 NORTH ELEVATION
A-12 SCALE: 1/4" = 1'-0"

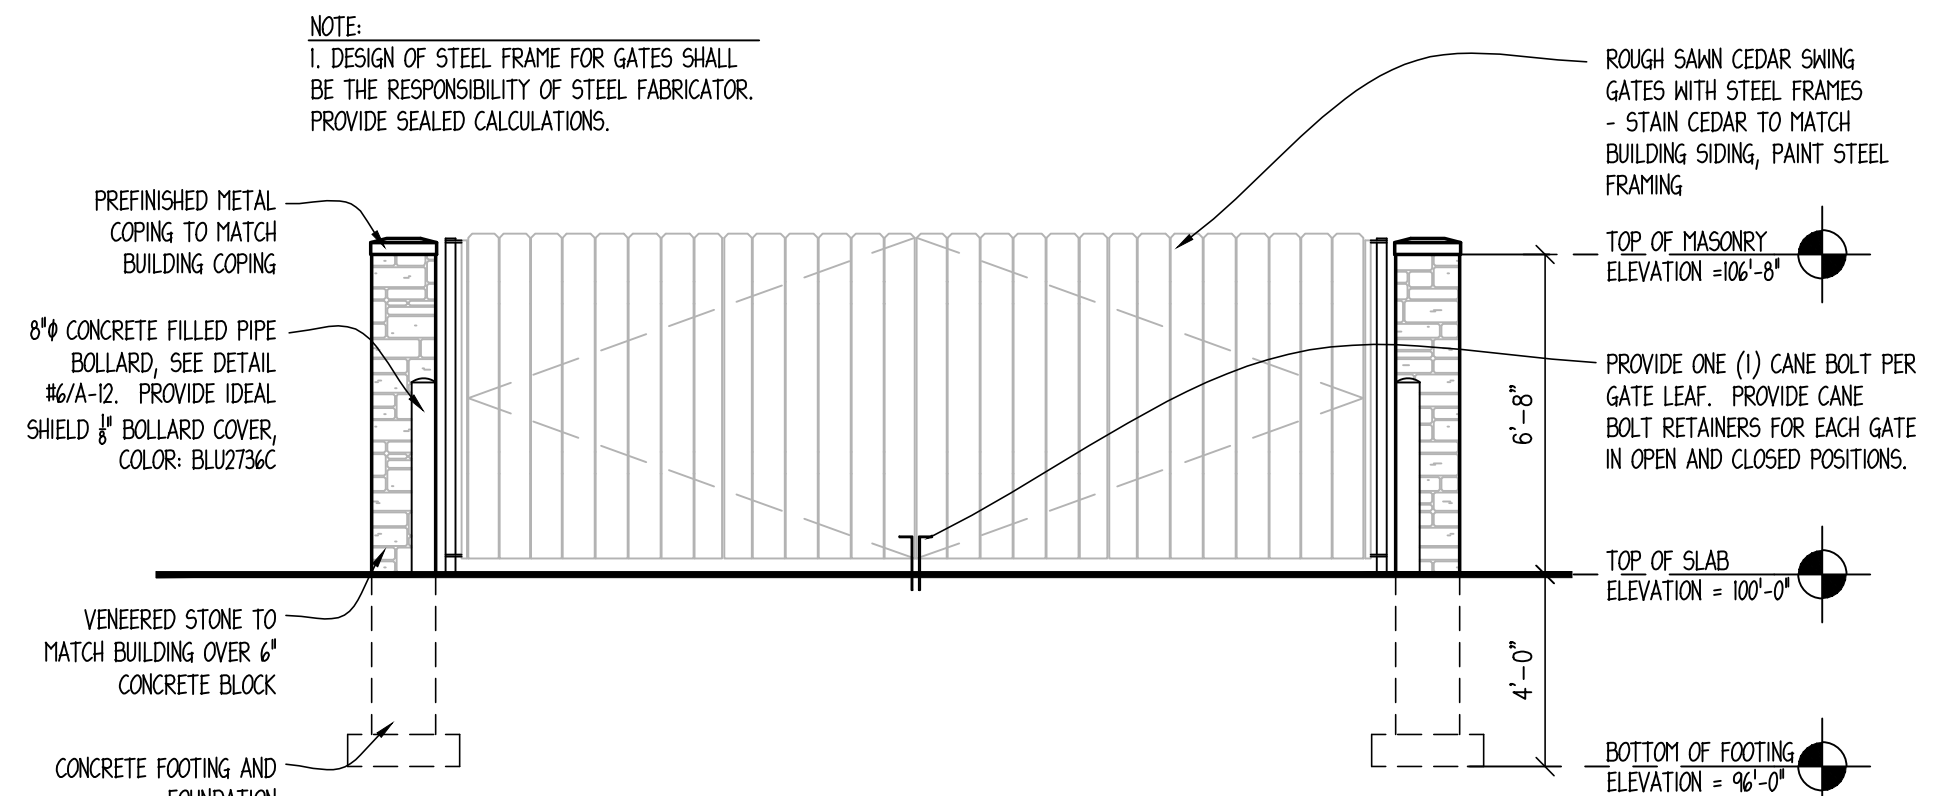


2 EAST ELEVATION
A-12 SCALE: 1/4" = 1'-0"

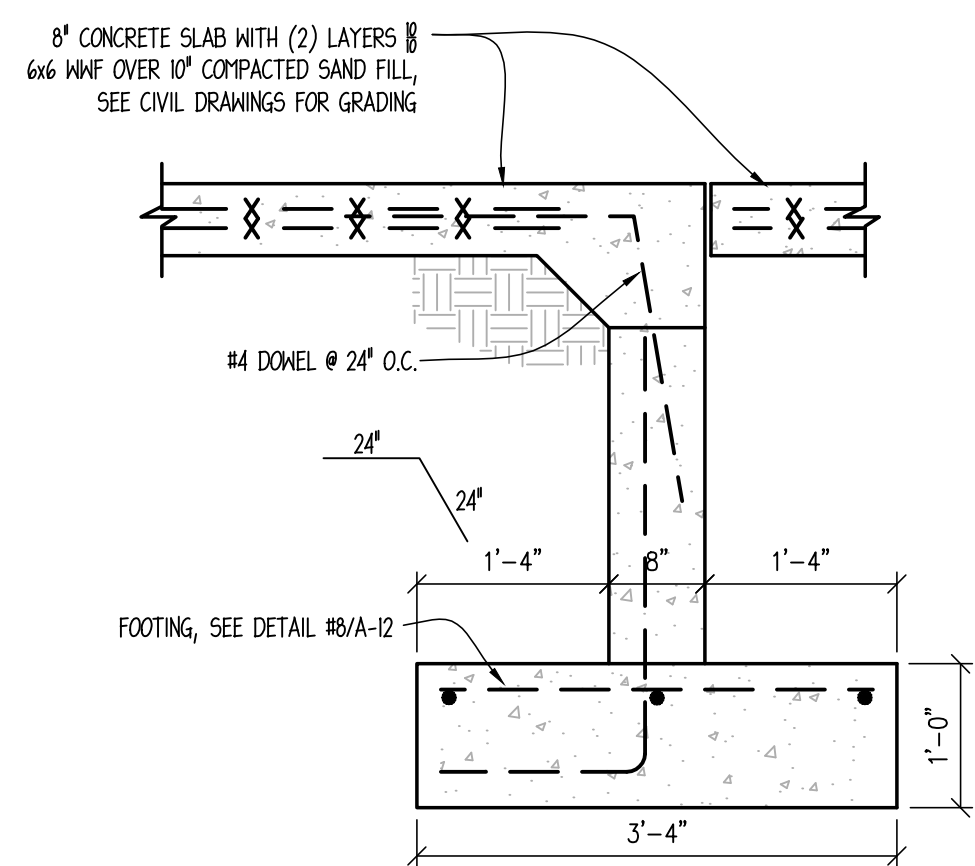


8 FOUNDATION @ DUMPSTER
A-12 SCALE: 3/4" = 1'-0"

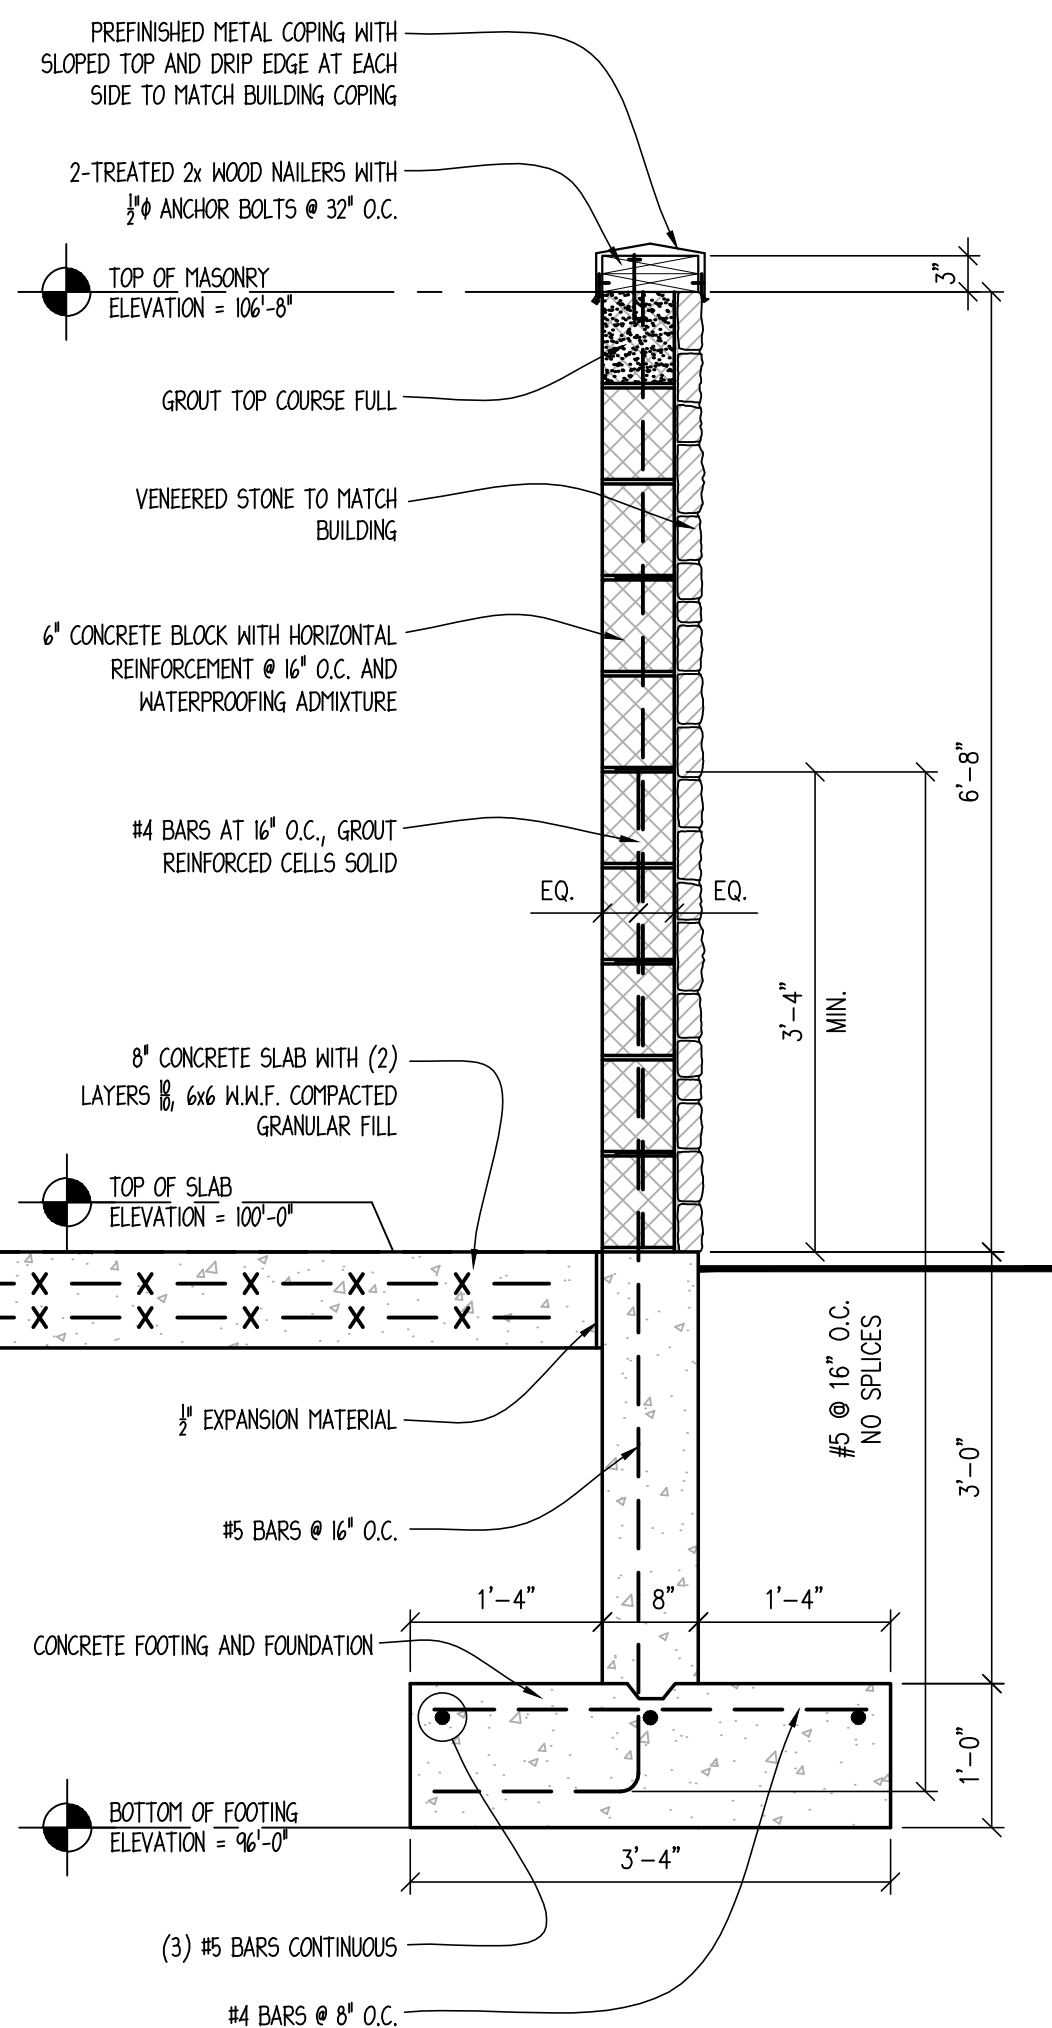

7 WALL SECTION
A-12 SCALE: 3/4" = 1'-0"

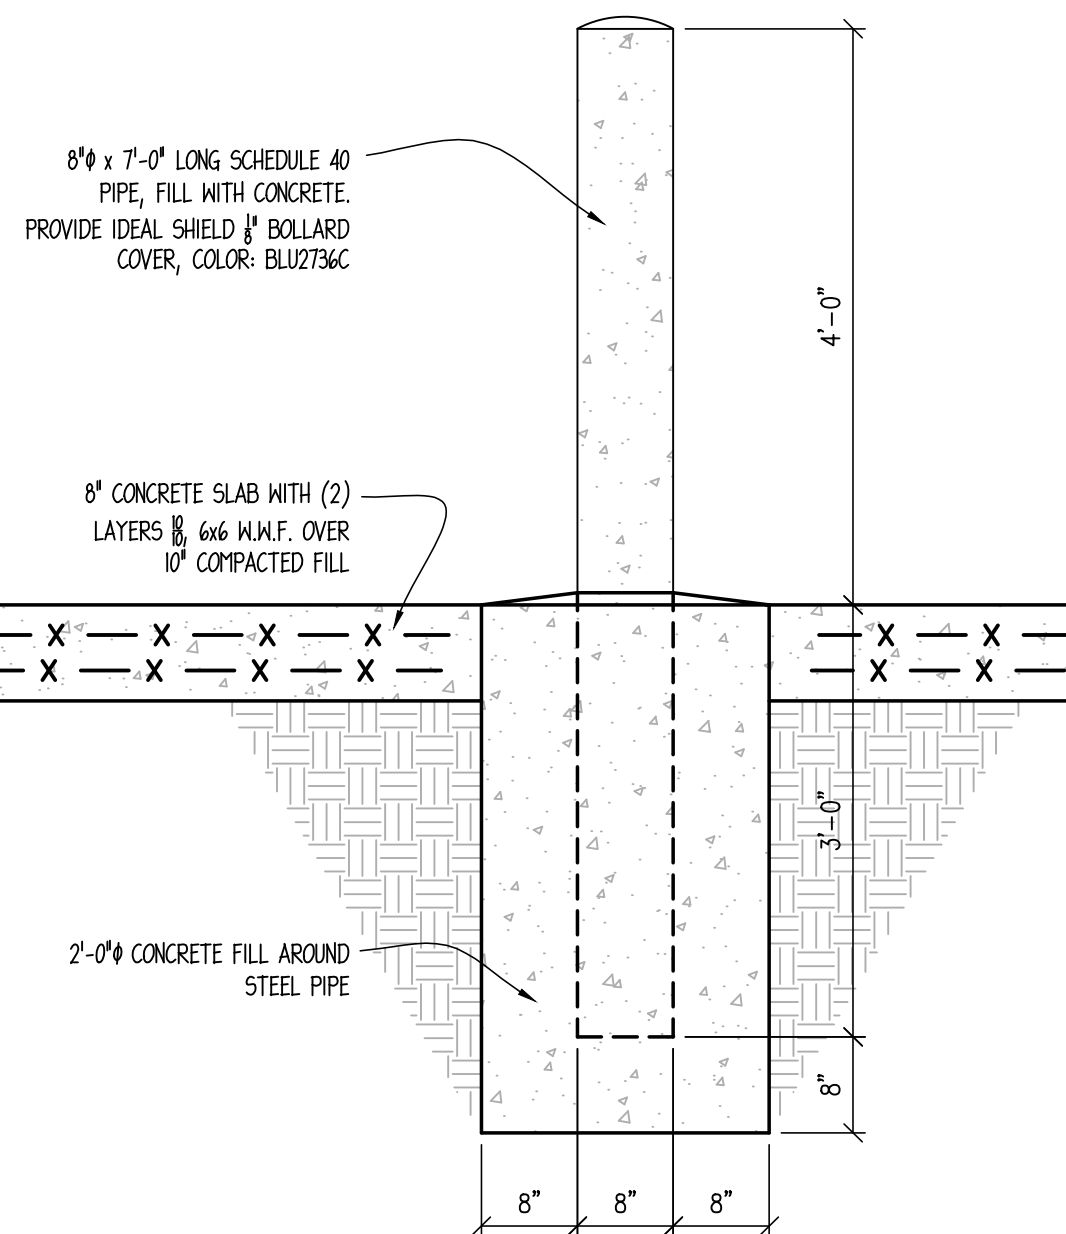

6 TYPICAL BOLLARD DETAIL
A-12 SCALE: 3/4" = 1'-0"

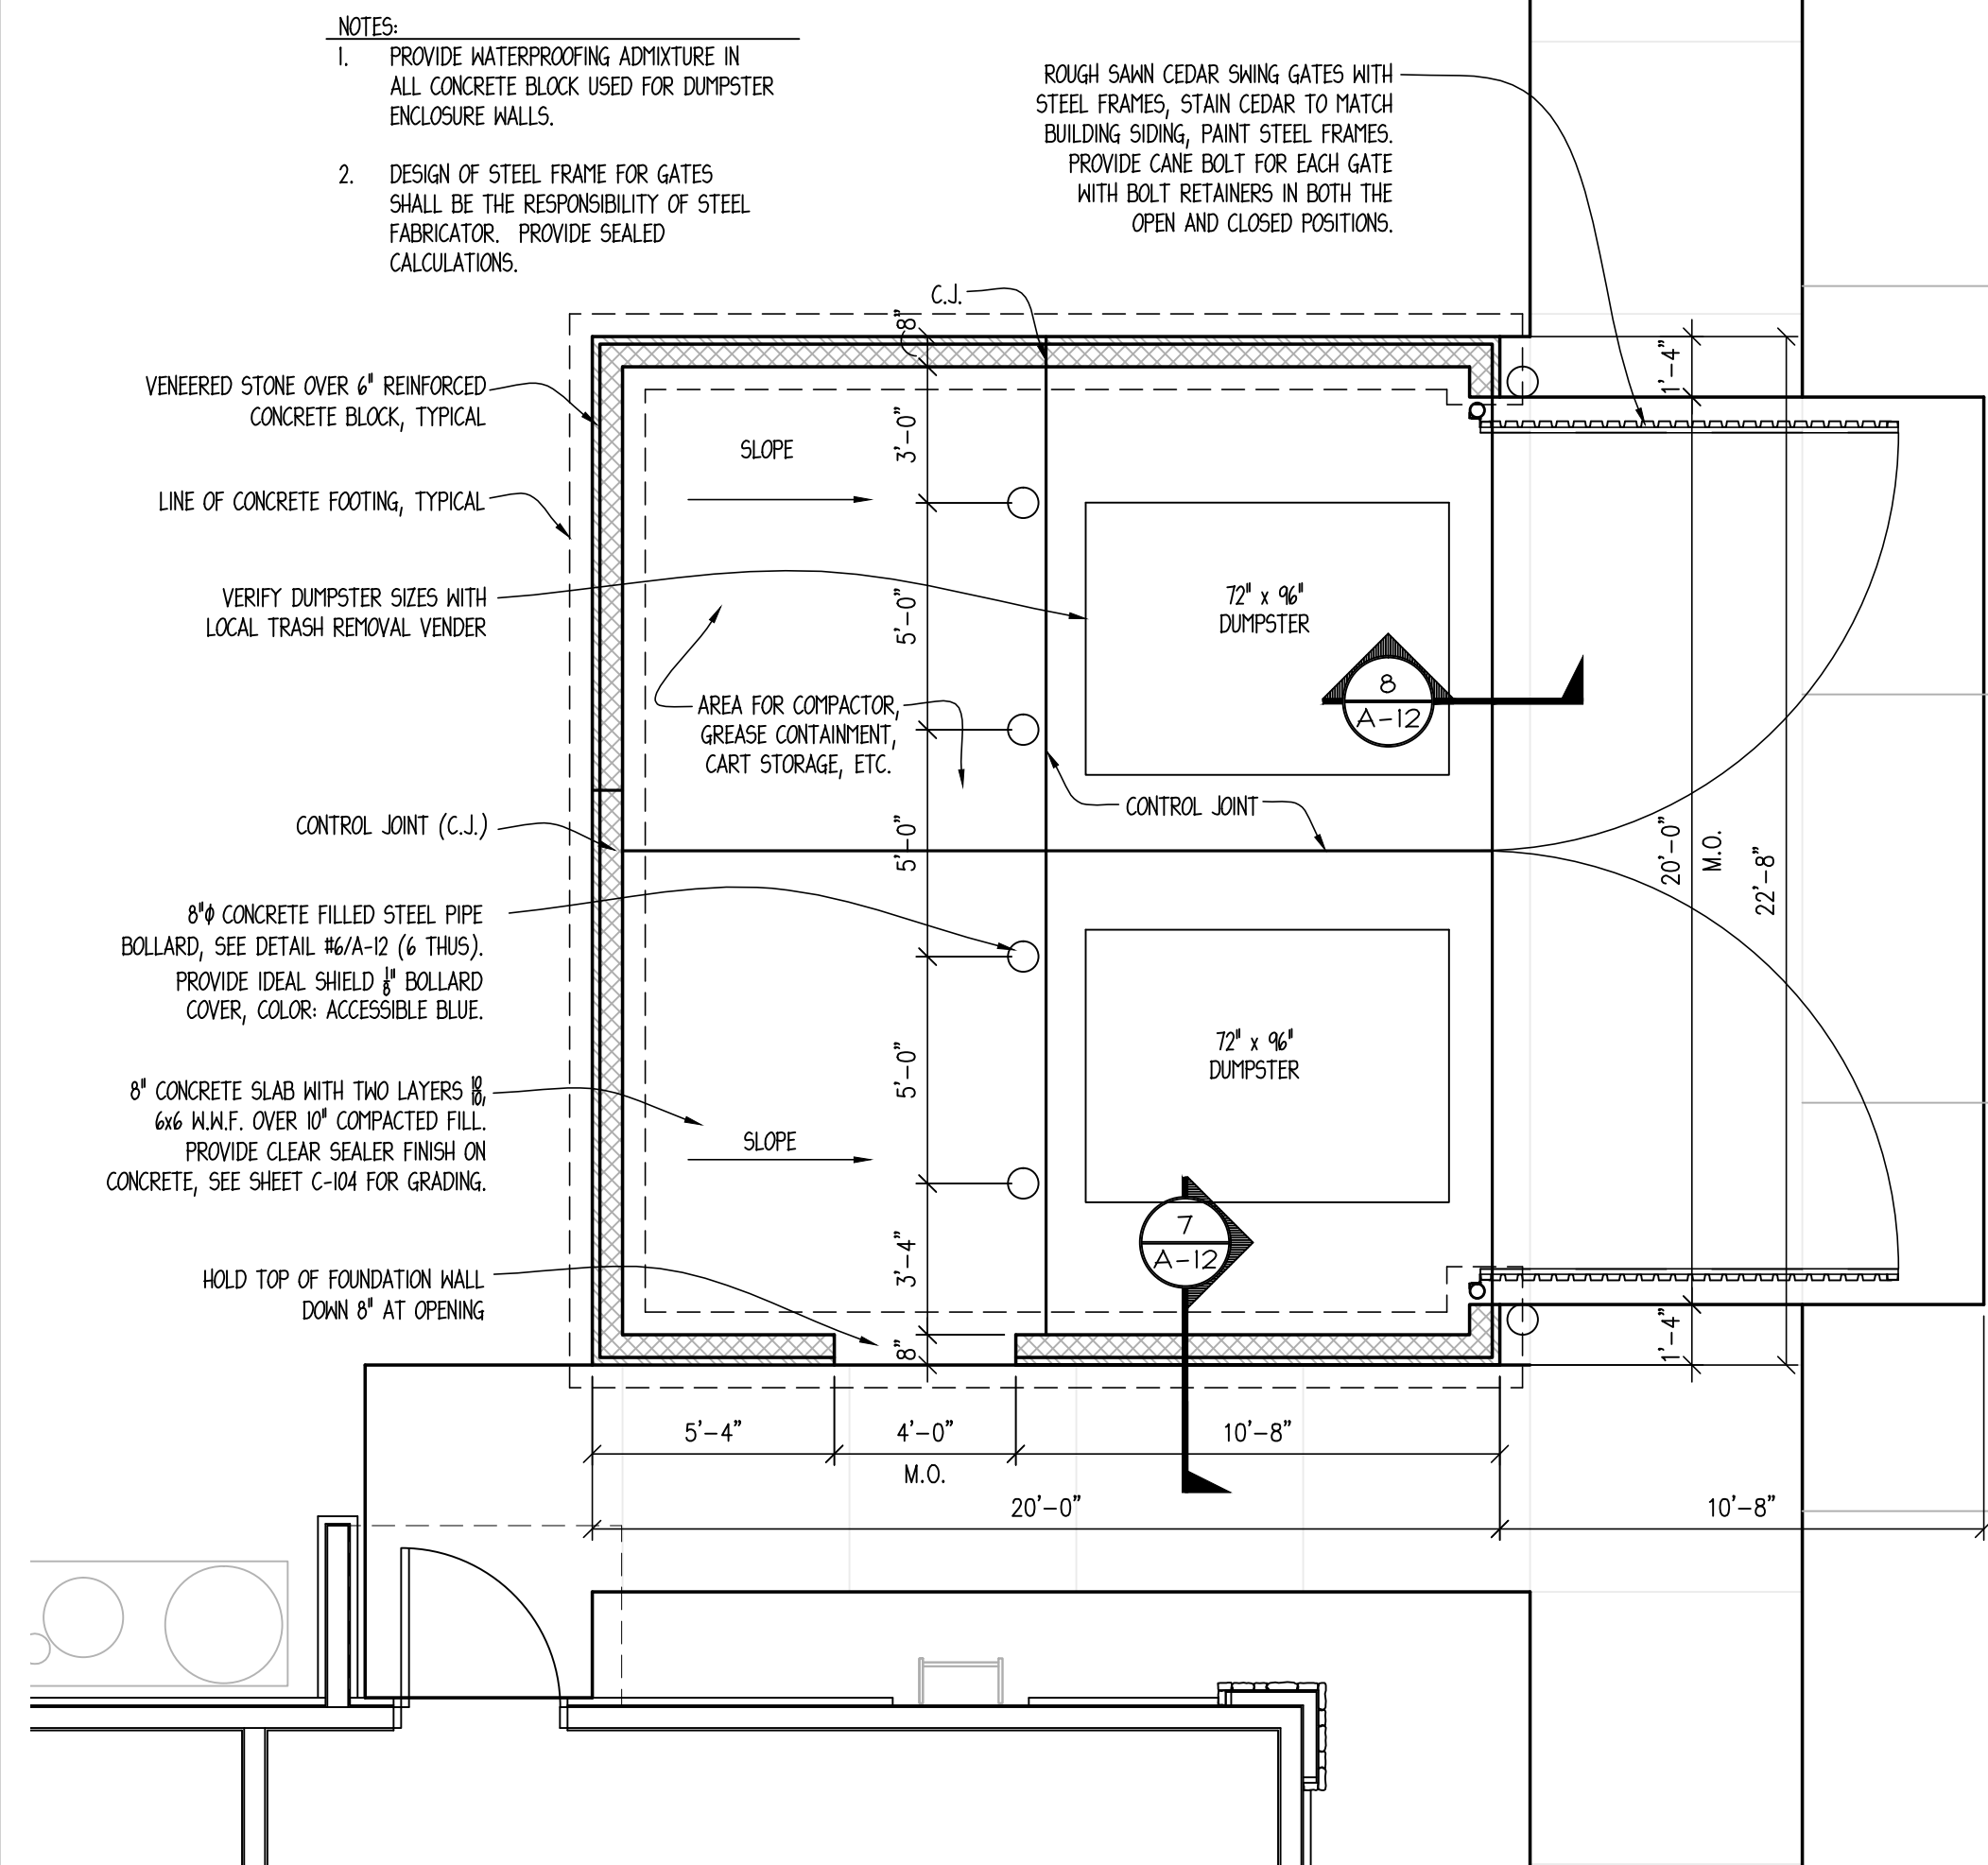

1 DUMSTER ENCLOSURE PLAN
A-12 SCALE: 1/4" = 1'-0"



ARCHITECTURE
PLANNING
ENGINEERING
6650 CROSSING DRIVE, S.E.
GRAND RAPIDS, MI 49508
(616) 554-1222
FAX (616) 554-1225

Culver Franchising
System, Inc.
540 Water Street
Prairie du Sac, WI 53578
608-643-7980



CULVER FRANCHISING SYSTEM, LLC
METRO L - 2026
CLIO, MICHIGAN

Date	Revision	FOR SITE PLAN APPROVAL
08-12-2026		

Sheet
A-12

WARNING: These plans are for the exclusive use of Culver Franchising Systems, Inc. and authorized franchise holders only. No part of these plans or the design they represent may be duplicated or reproduced without permission of Culver Franchising System, Inc.