



**FIRST FLOOR PLAN - OPTION 4.1**  
 SCALE: 1/8" = 1'-0"  
 NORTH


- KEYED NOTES - ELEVATION**
- 1 PRE COLORED SPLIT FACED CMU - COLOR #1
  - 2 STANDING SEAM METAL ROOF
  - 4 PEMB GUTTER
  - 5 PEMB DOWNSPOUT (TYP)
  - 6 PEMB RAKE TRIM (TYP)
  - 7 SIGNAGE BY OWNER
  - 9 3" INSULATED METAL PANEL - COLOR #1
  - 10 PRE COLORED SPLIT FACED CMU
  - 11 PRE COLORED SPLIT FACED CMU - COLOR #2
  - 12 ACM - CHELSEA BLUE
  - 13 1" INSULATED GLAZING WITH LOW-E COATING IN 4 1/2" X 2" THERMALLY BROKEN ANOD. ALUM. FRAMING
  - 14 TRANSLUCENT WALL PANEL SYSTEM
  - 15 CAMBRIDGE THRU WALL HEATER

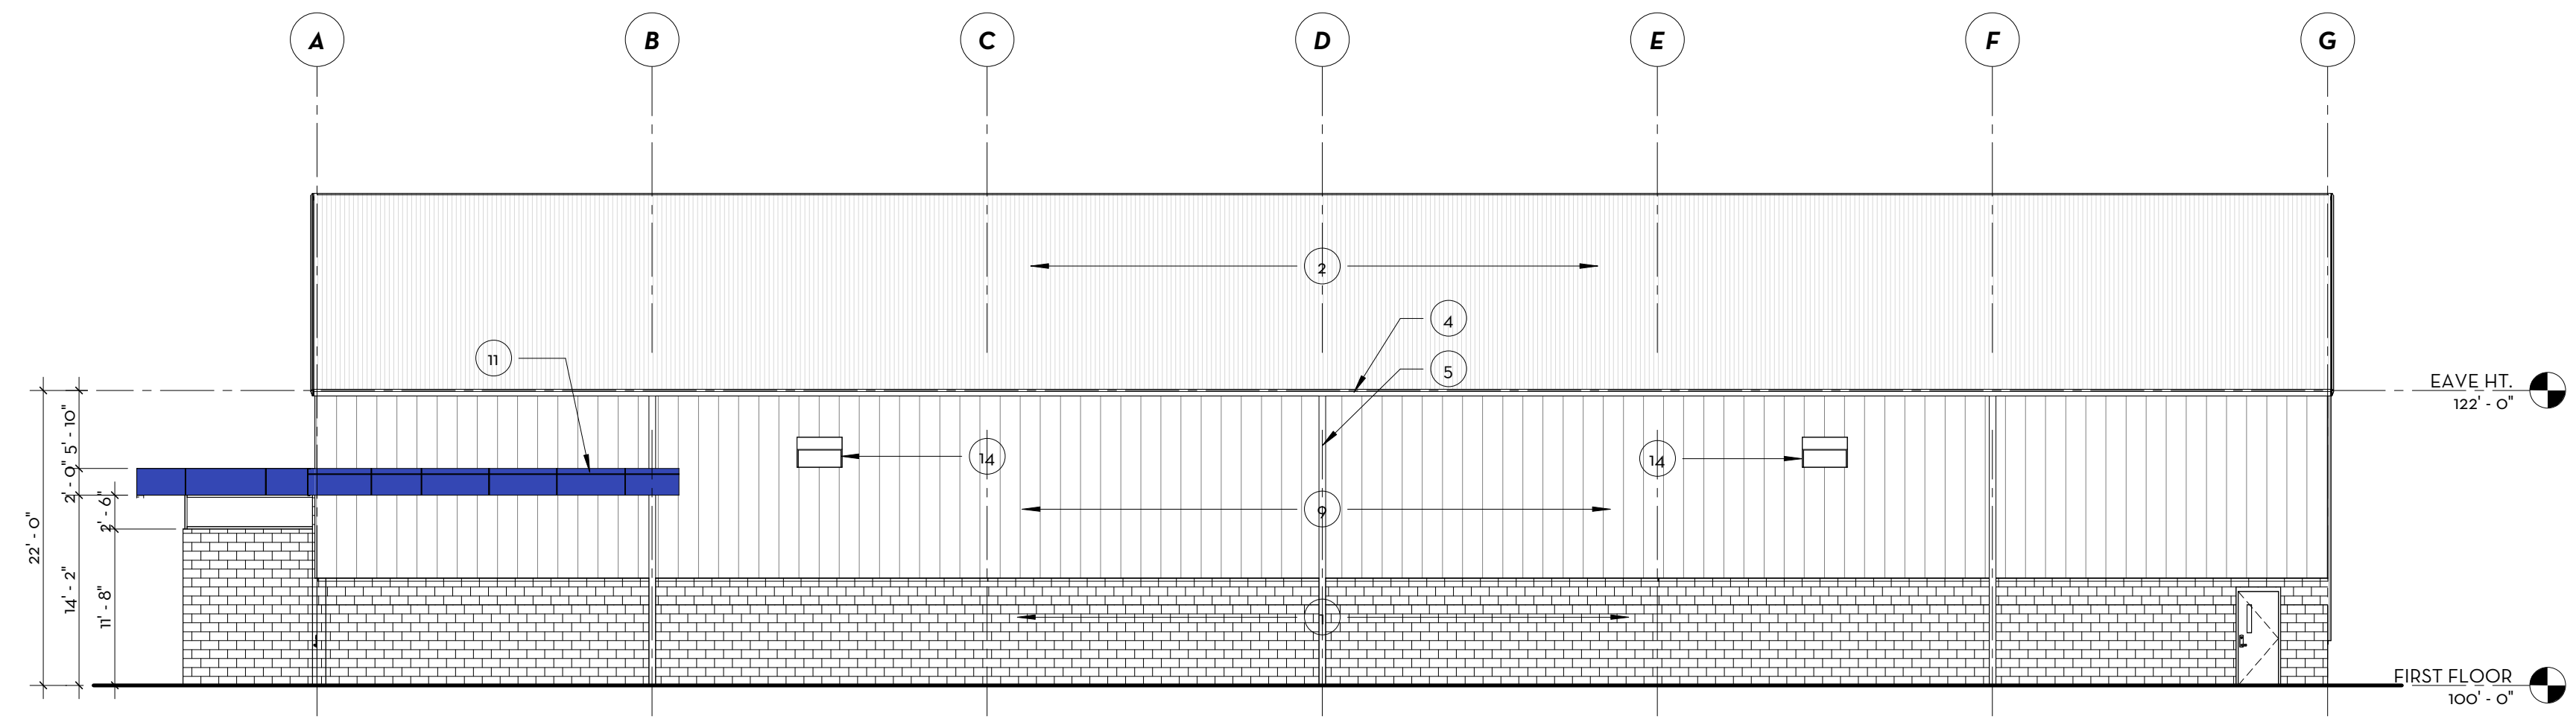


**4 WEST ELEVATION - OPTION 4.1**  
 SCALE: 3/32" = 1'-0"

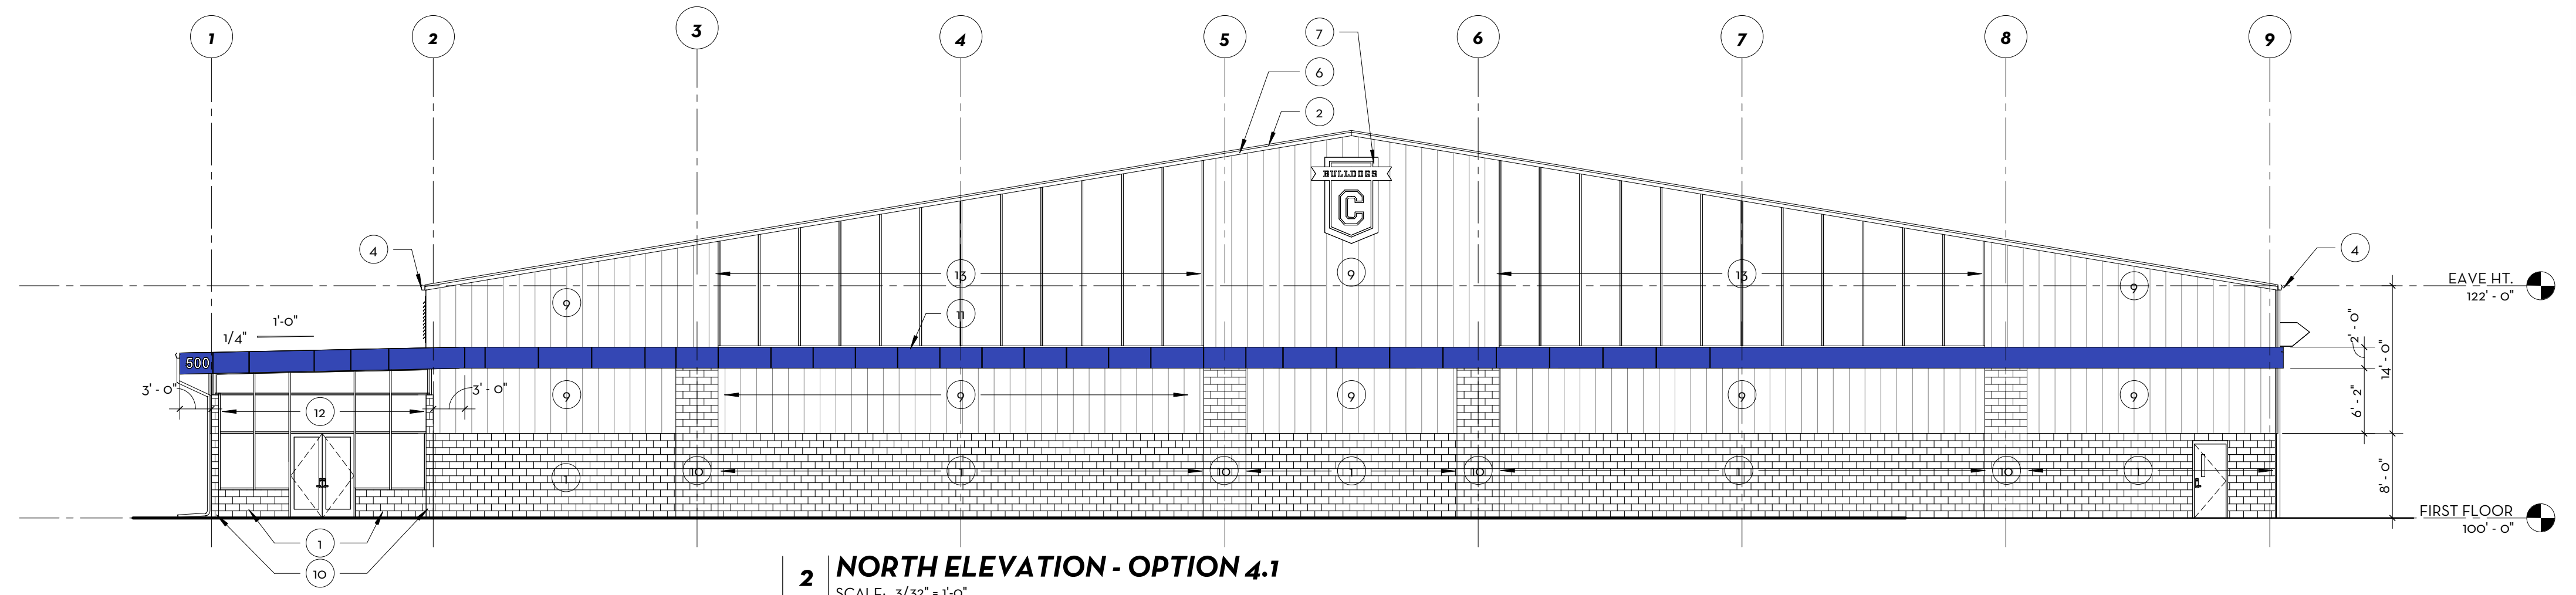

**2 NORTH ELEVATION - OPTION 4.1**  
 SCALE: 3/32" = 1'-0"

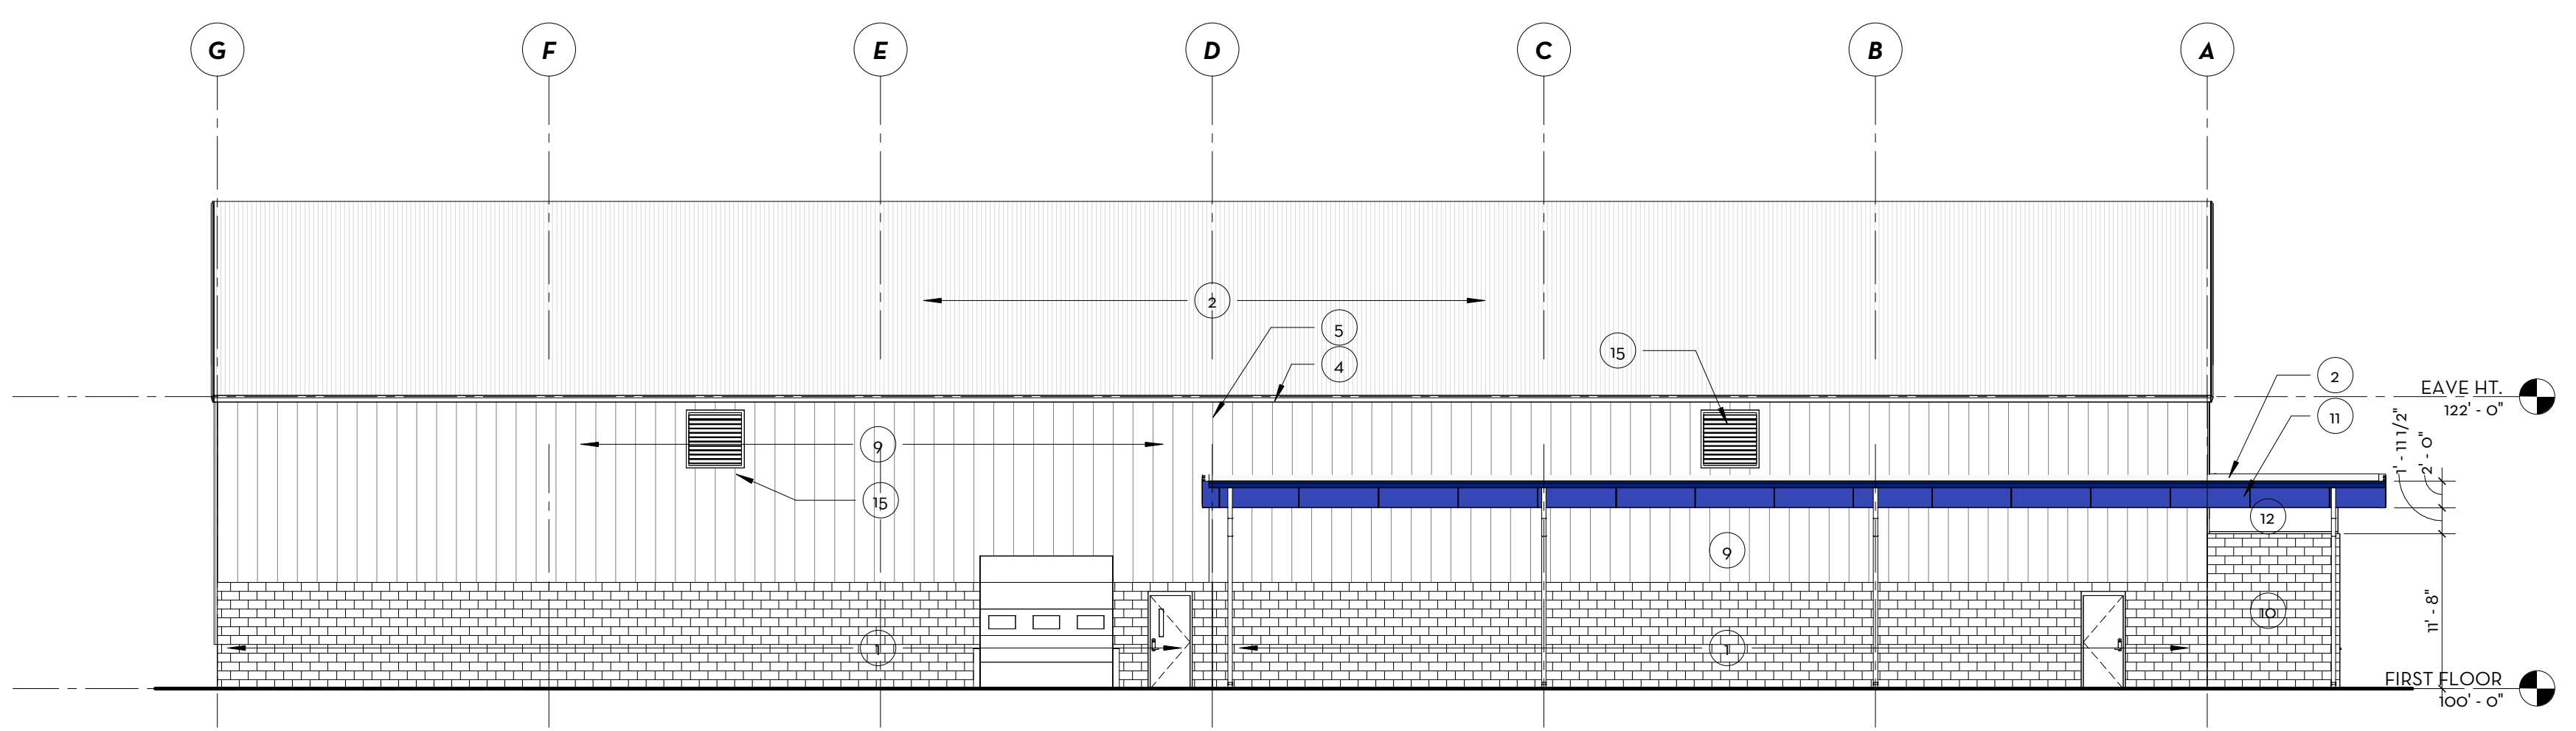

**1 EAST ELEVATION - OPTION 4.1**  
 SCALE: 3/32" = 1'-0"

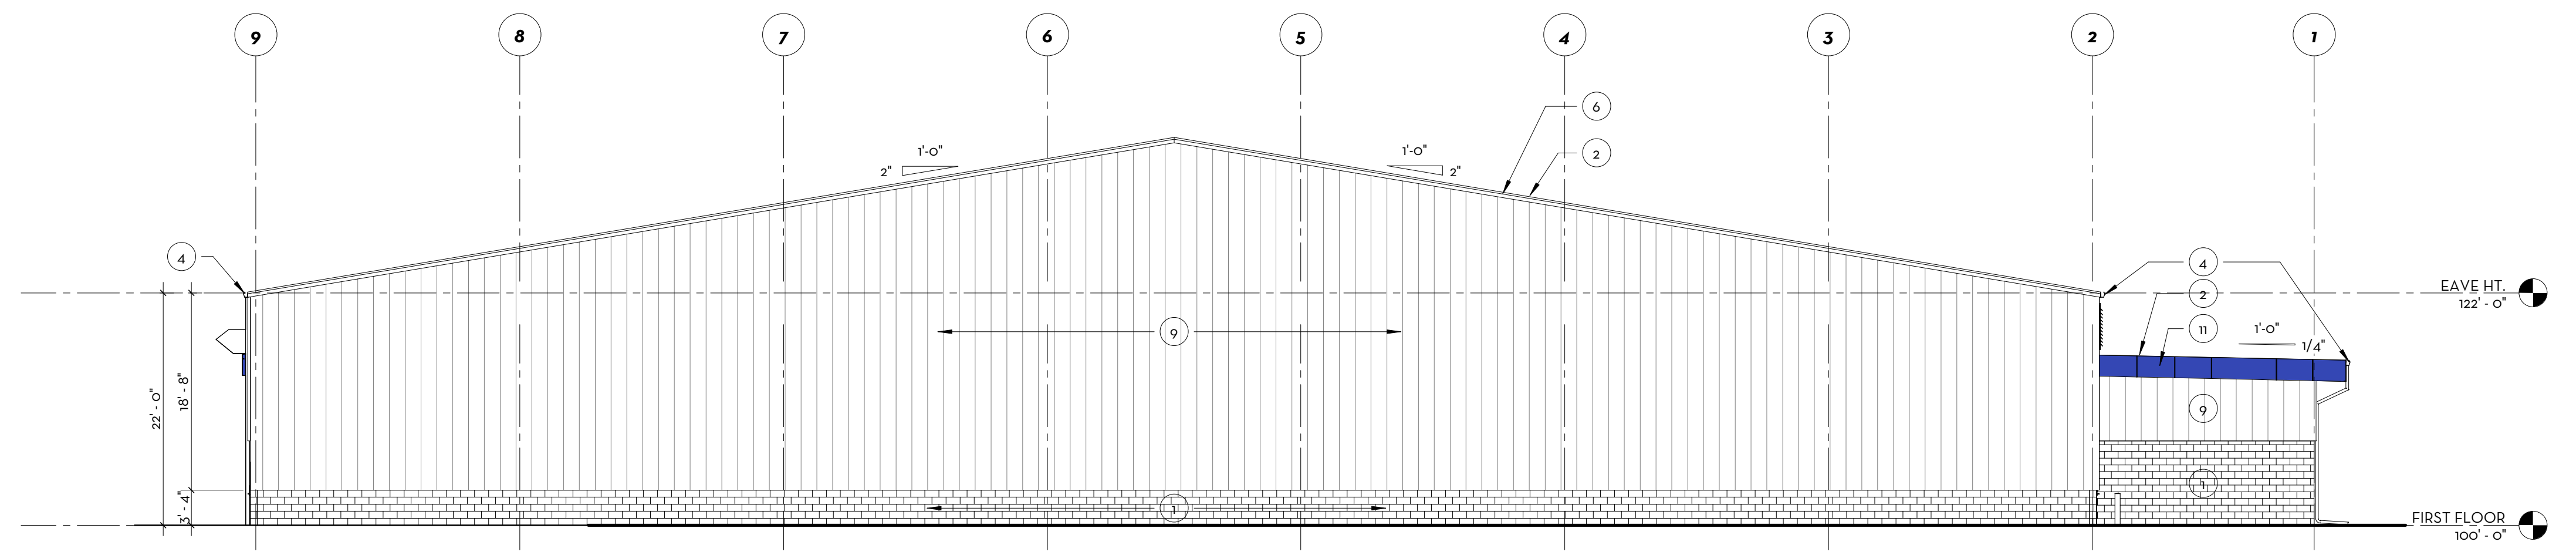

**3 SOUTH ELEVATION - OPTION 4.1**  
 SCALE: 3/32" = 1'-0"