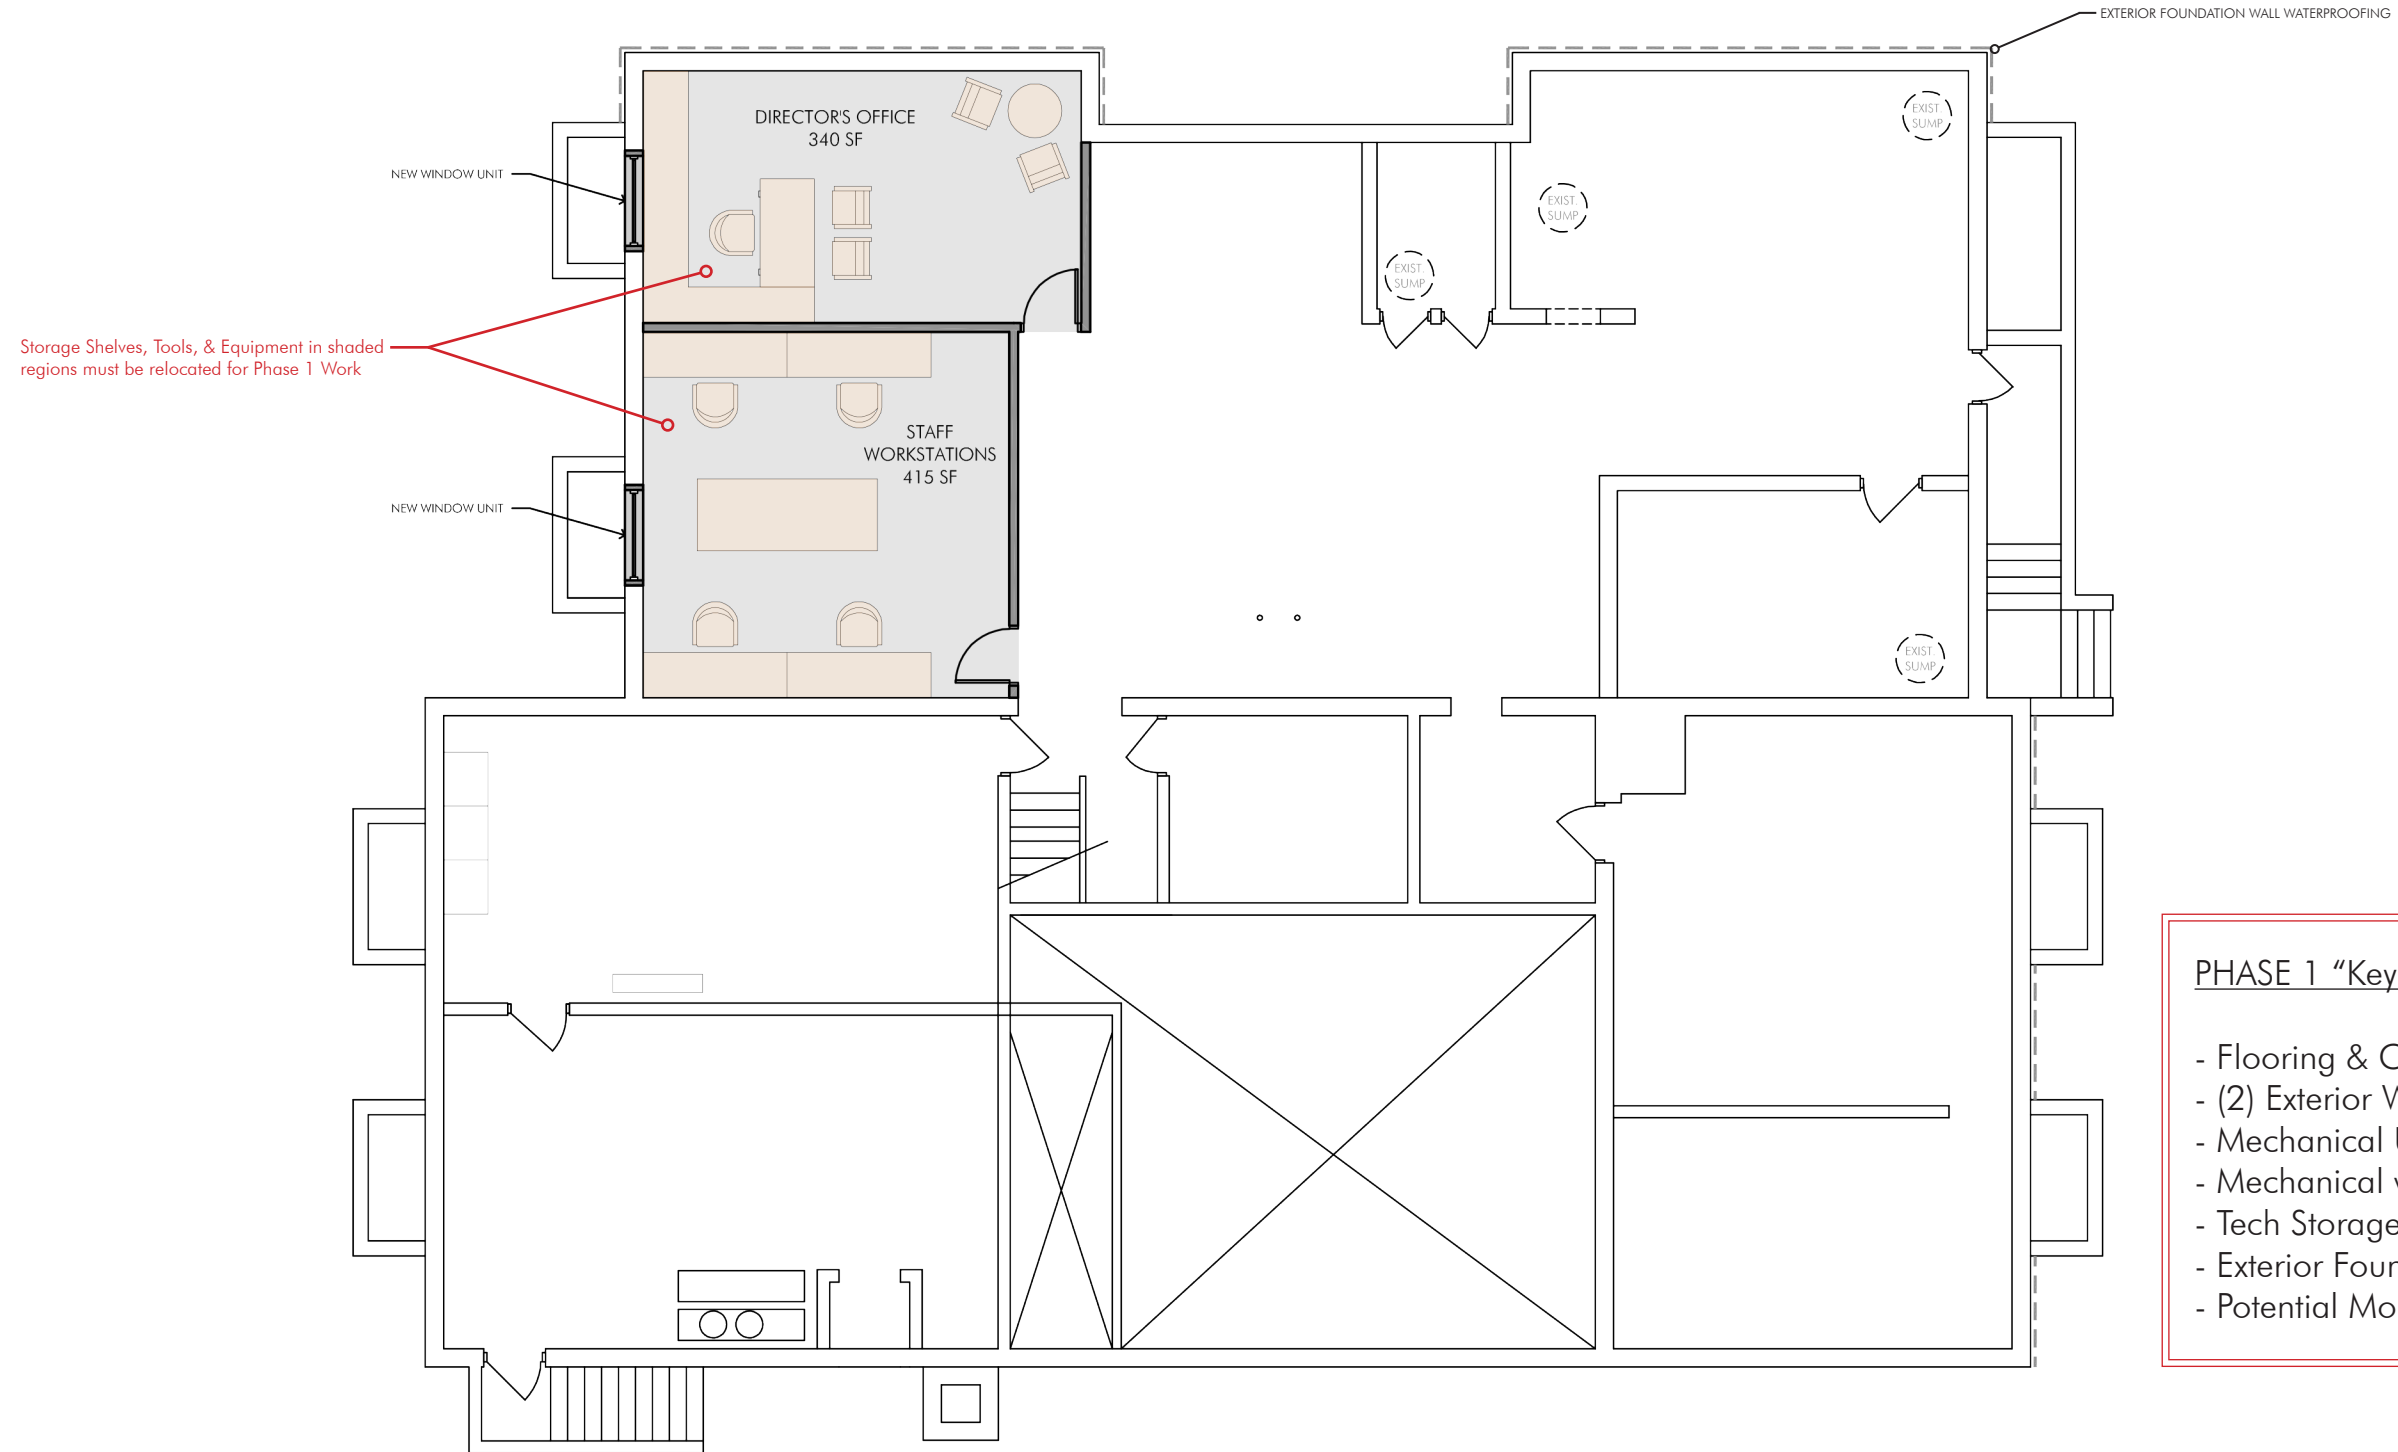


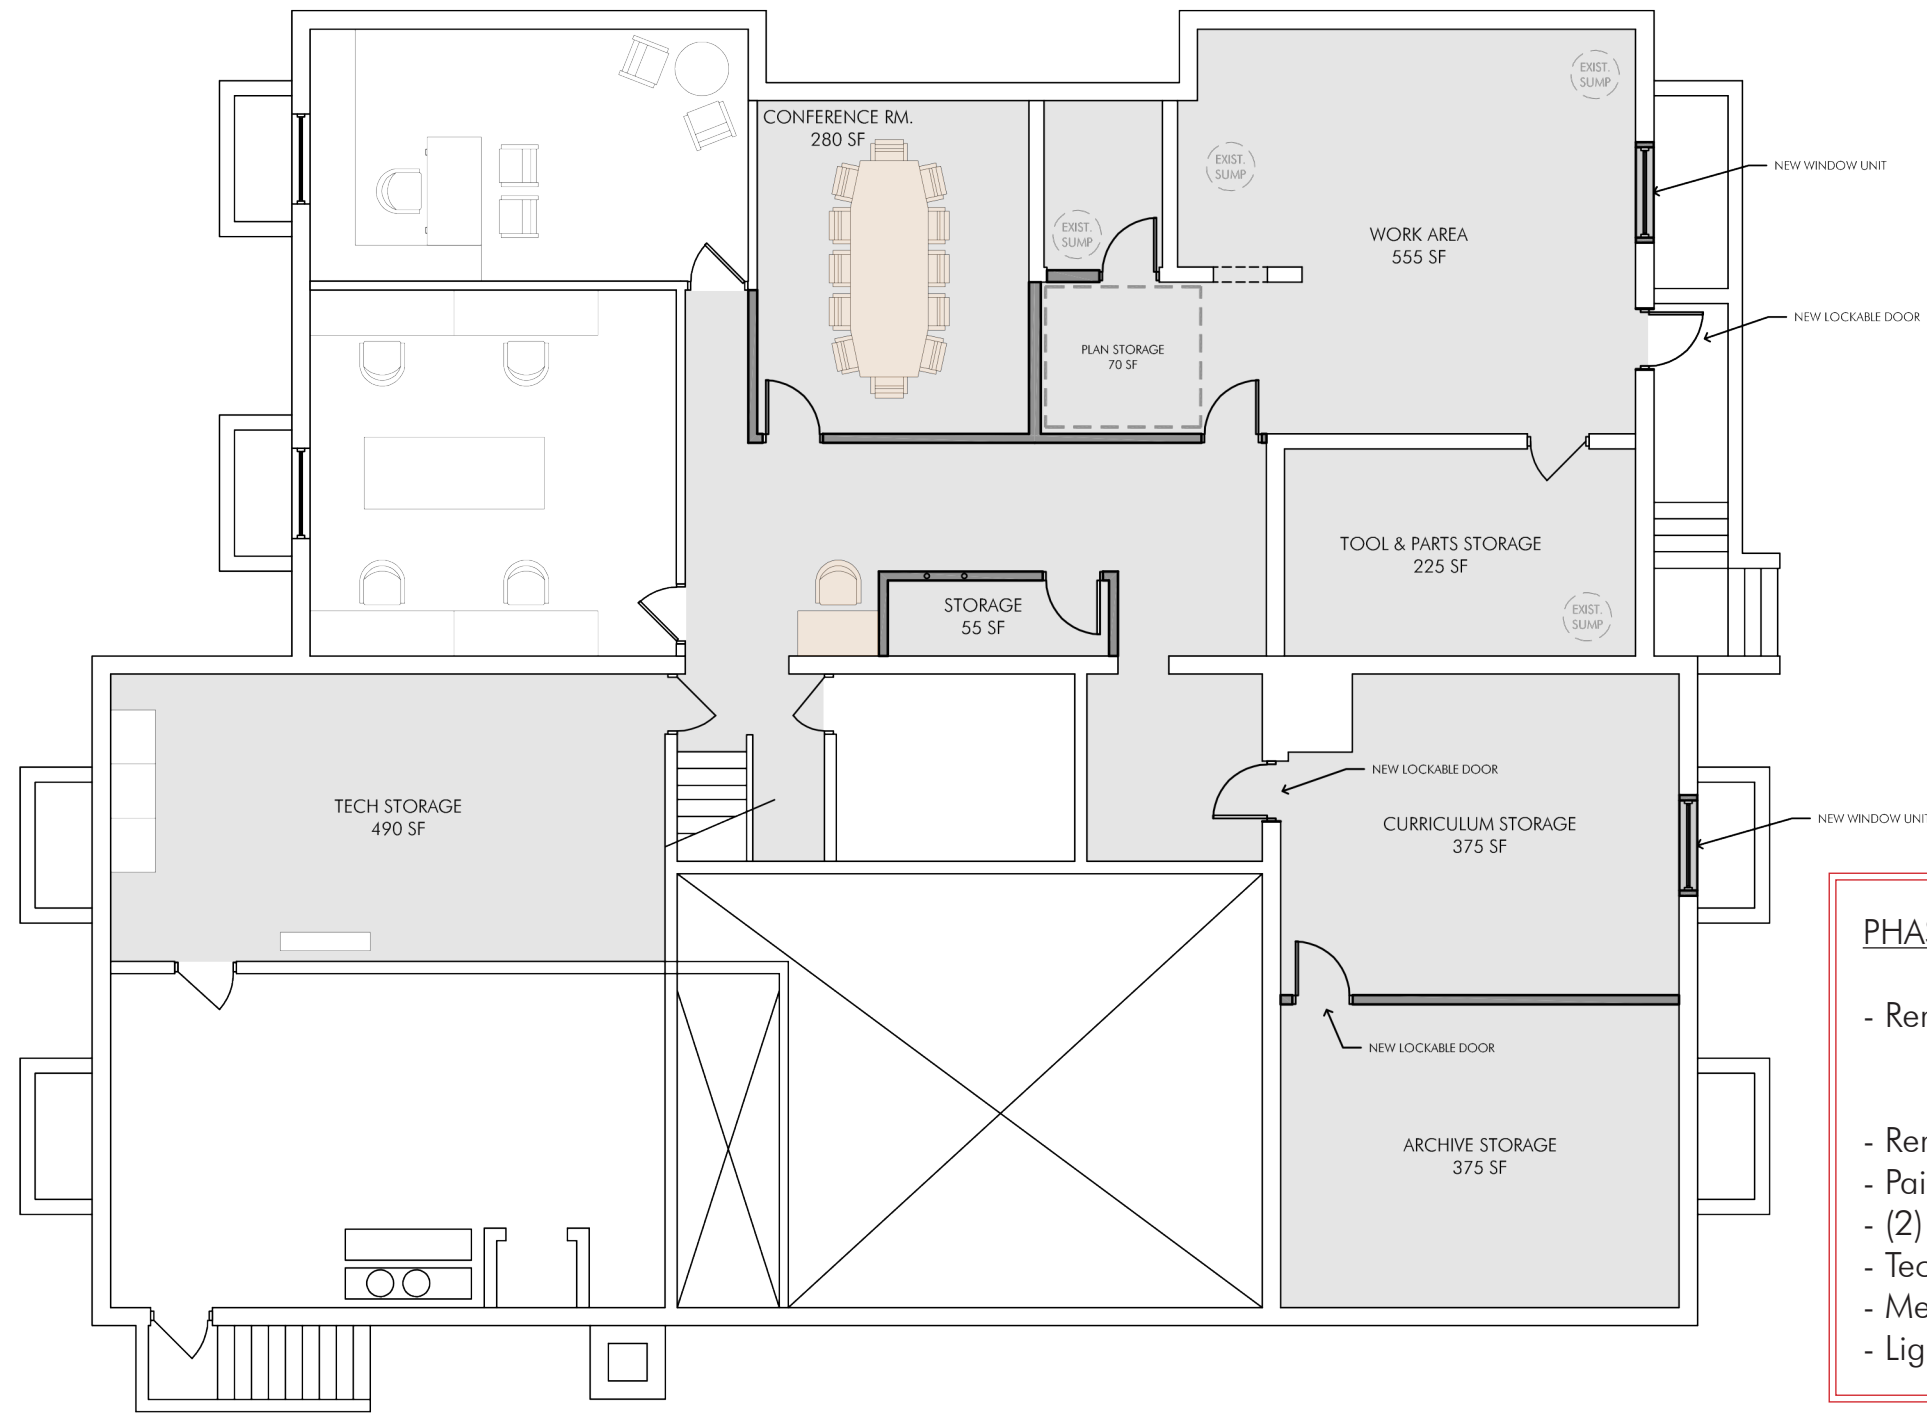

**BASEMENT FLOOR PLAN**  
 SCALE: N.T.S.



- PHASE 1 "Key Scope" items include:
- Flooring & Ceilings for (2) Work Spaces
  - (2) Exterior Windows in window wells
  - Mechanical Upgrades Equipment installation
  - Mechanical work for Phase 1 areas
  - Tech Storage Room new LED Fixtures
  - Exterior Foundation Wall Waterproofing
  - Potential Moisture Mitigation of concrete slab

**N**  

**BASEMENT FLOOR PLAN**  
 SCALE: N.T.S.



- PHASE 2 "Key Scope" items include:**
- Remaining offices LVT floor & ceilings
  - Conference Room
  - Curriculum & Archive Storage
  - Removal of existing VCT in current office
  - Paint Concrete flooring in remaining areas
  - (2) Exterior Windows in window wells
  - Tech Storage Room paint floor/walls
  - Mechanical work for Phase 2 areas
  - Light fixtures for remaining areas

**N**  
 **BASEMENT FLOOR PLAN**  
 SCALE: N.T.S.

