

① FLOOR PLAN (13072 SQ. FT.)  
SCALE: 1/8" = 1'-0"

PLAN REVISIONS	
MARK	DESCRIPTION

© COPYRIGHT NOTICE  
 A USER MAY NOT REPRODUCE OR TRANSMIT THIS DOCUMENT OR ANY PART THEREOF WITHOUT THE WRITTEN PERMISSION OF RAMTECH. ALL RIGHTS RESERVED.


THIS DOCUMENT IS RELEASED FOR THE PURPOSE OF CUSTOMER REVIEW AND MARK-UP UNDER THE AUTHORITY OF DIANE P. CORRIGAN, P.E. #68,466 ON

4-28-14  
 IT IS NOT TO BE USED FOR CONSTRUCTION, BIDDING, OR PERMIT PURPOSES.

**RAMTECH**  
 1402 U.S. HWY. 287 SOUTH  
 MANFRED, TEXAS 79053


PROJECT: BRACKETT 18D SCHOOL BUILDING  
 LOCATION: BRACKETTVILLE, TEXAS

PROJECT NUMBER: 18D  
 DATE: 07/24  
 DRAWN BY: MM  
 SHEET NO. 2

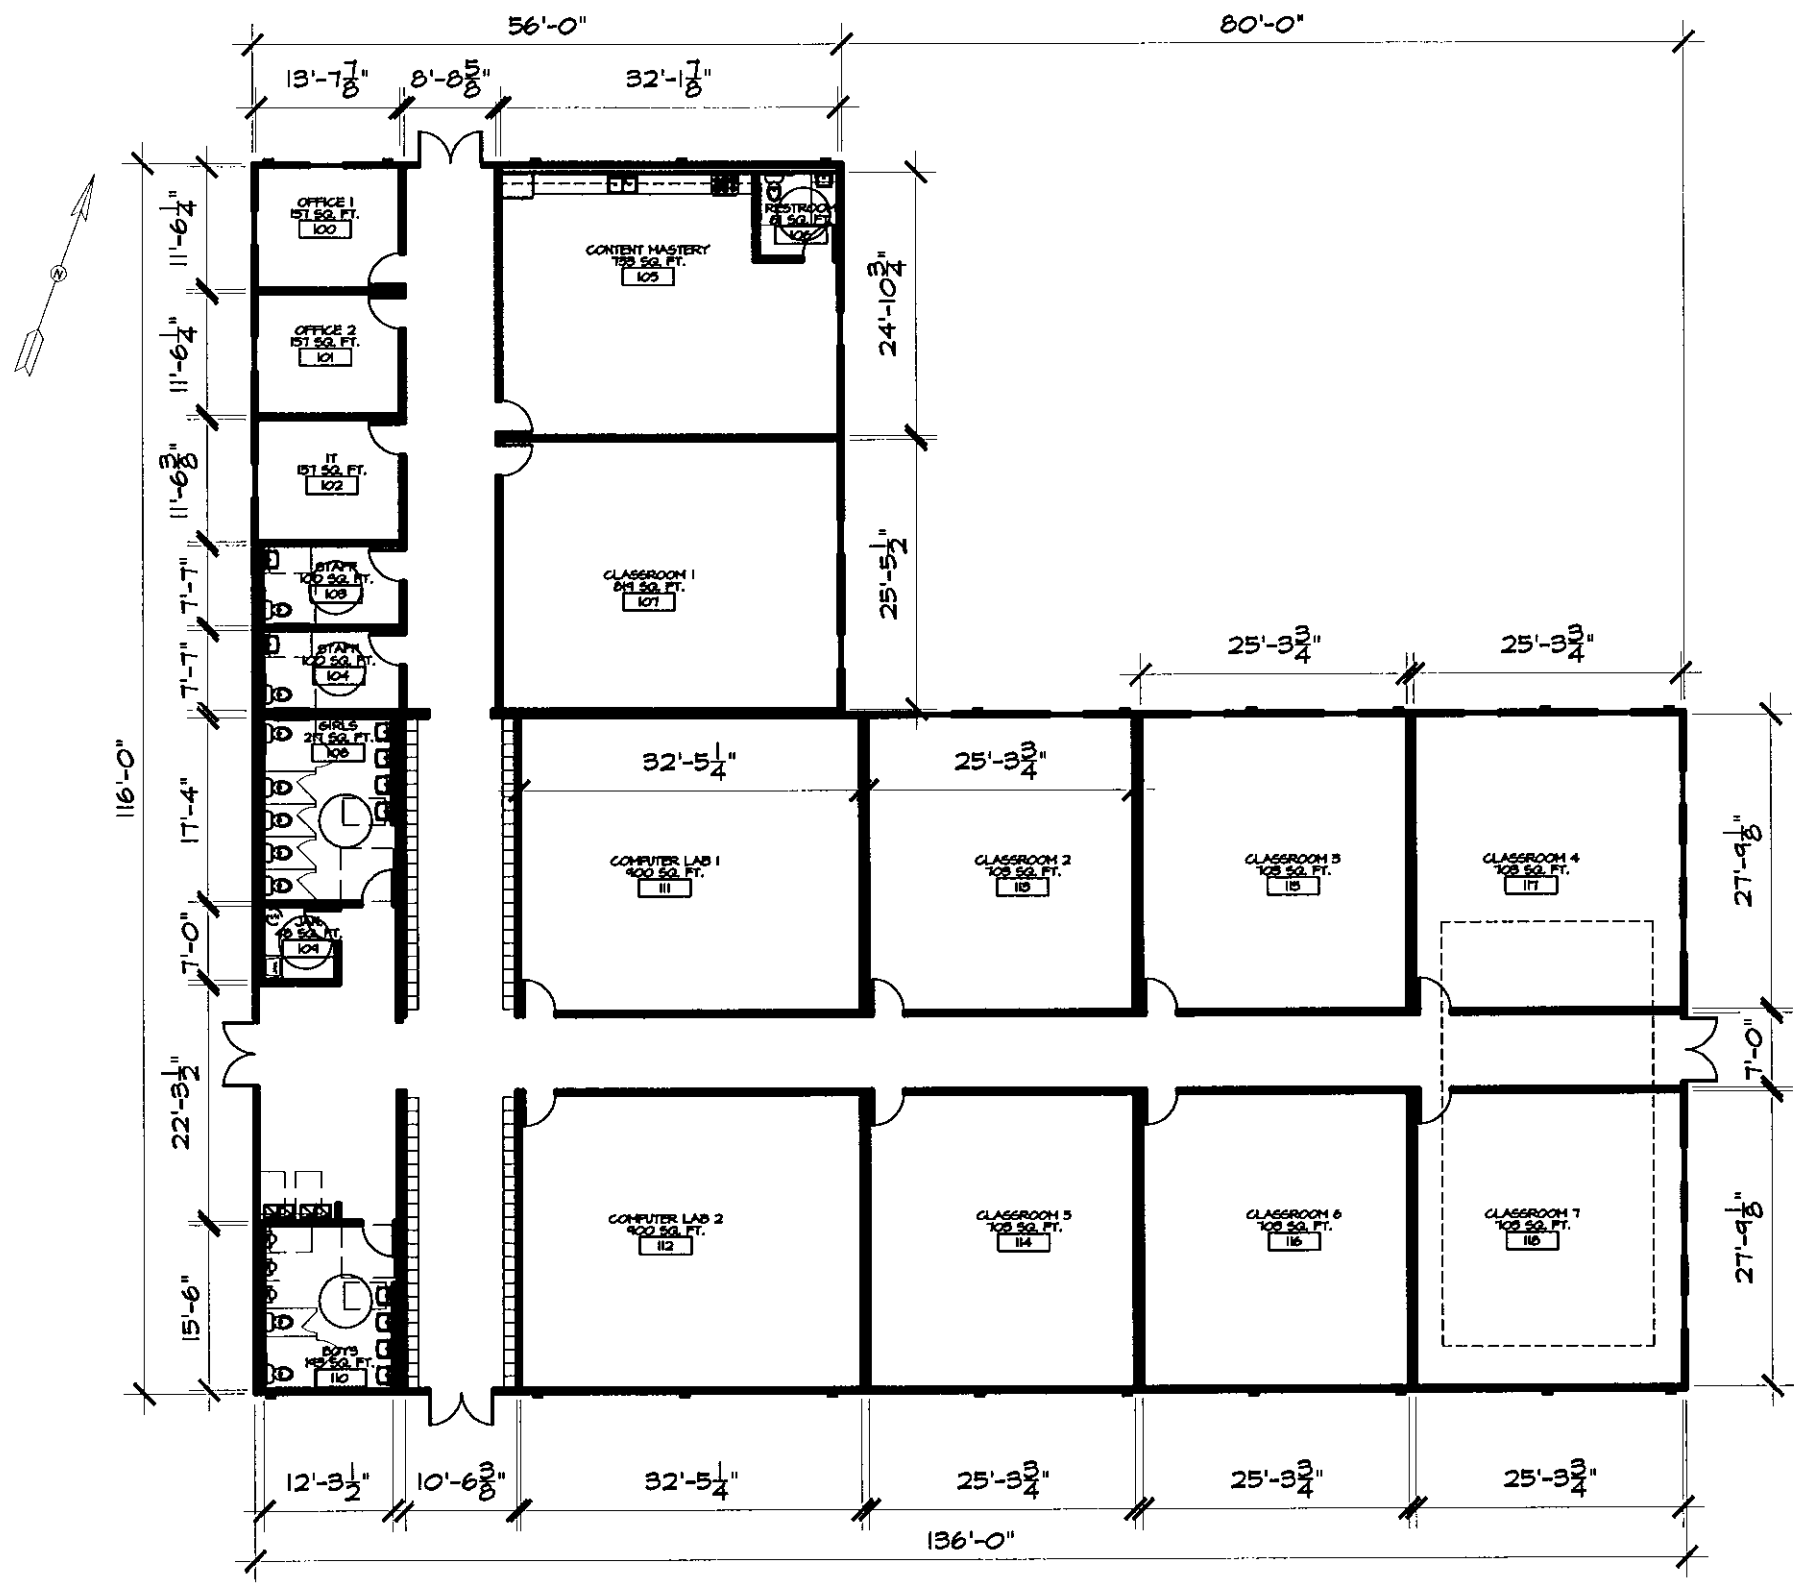

① FLOOR PLAN (11616 SQ. FT.)  
SCALE: 1/8" = 1'-0"

<p>PROJECT: <b>BRACKETT ISD SCHOOL BUILDING</b></p> <p>LOCATION: <b>BRACKETTVILLE, TEXAS</b></p>		<p><b>RAMTECH</b>  <small>RAMTECH SYSTEMS, INC.        1405 U.S. HWY. 287 SUITE 70003        MANFRIEUX, TEXAS 77953</small></p>	<p>© COPYRIGHT NOTICE  <small>A BANNED CLIENT HAS THE RIGHT TO REMOVE OR REDACT INFORMATION FROM THESE DRAWINGS AS ACCORDANCE WITH, AND TO THE EXTENT OF, THE CONTRACT BETWEEN BANNED AND AN UNBANNED PROFESSIONAL ARCHITECT OR AN UNBANNED PROFESSIONAL ENGINEER OR A BANNED PROFESSIONAL ARCHITECT OR ENGINEER FROM BANNED.</small></p>	<p>MARK: <input type="checkbox"/> A</p>	<p>PLAN REVISIONS</p>
<p>PROJECT NUMBER: <b>07104</b></p> <p>DATE: <b>07/04</b></p> <p>DRAWN BY: <b>MM</b></p> <p>SHEET NO. <b>12</b></p>				<p>MARK: <input type="checkbox"/> B</p>	<p>MARK: <input type="checkbox"/> C</p>

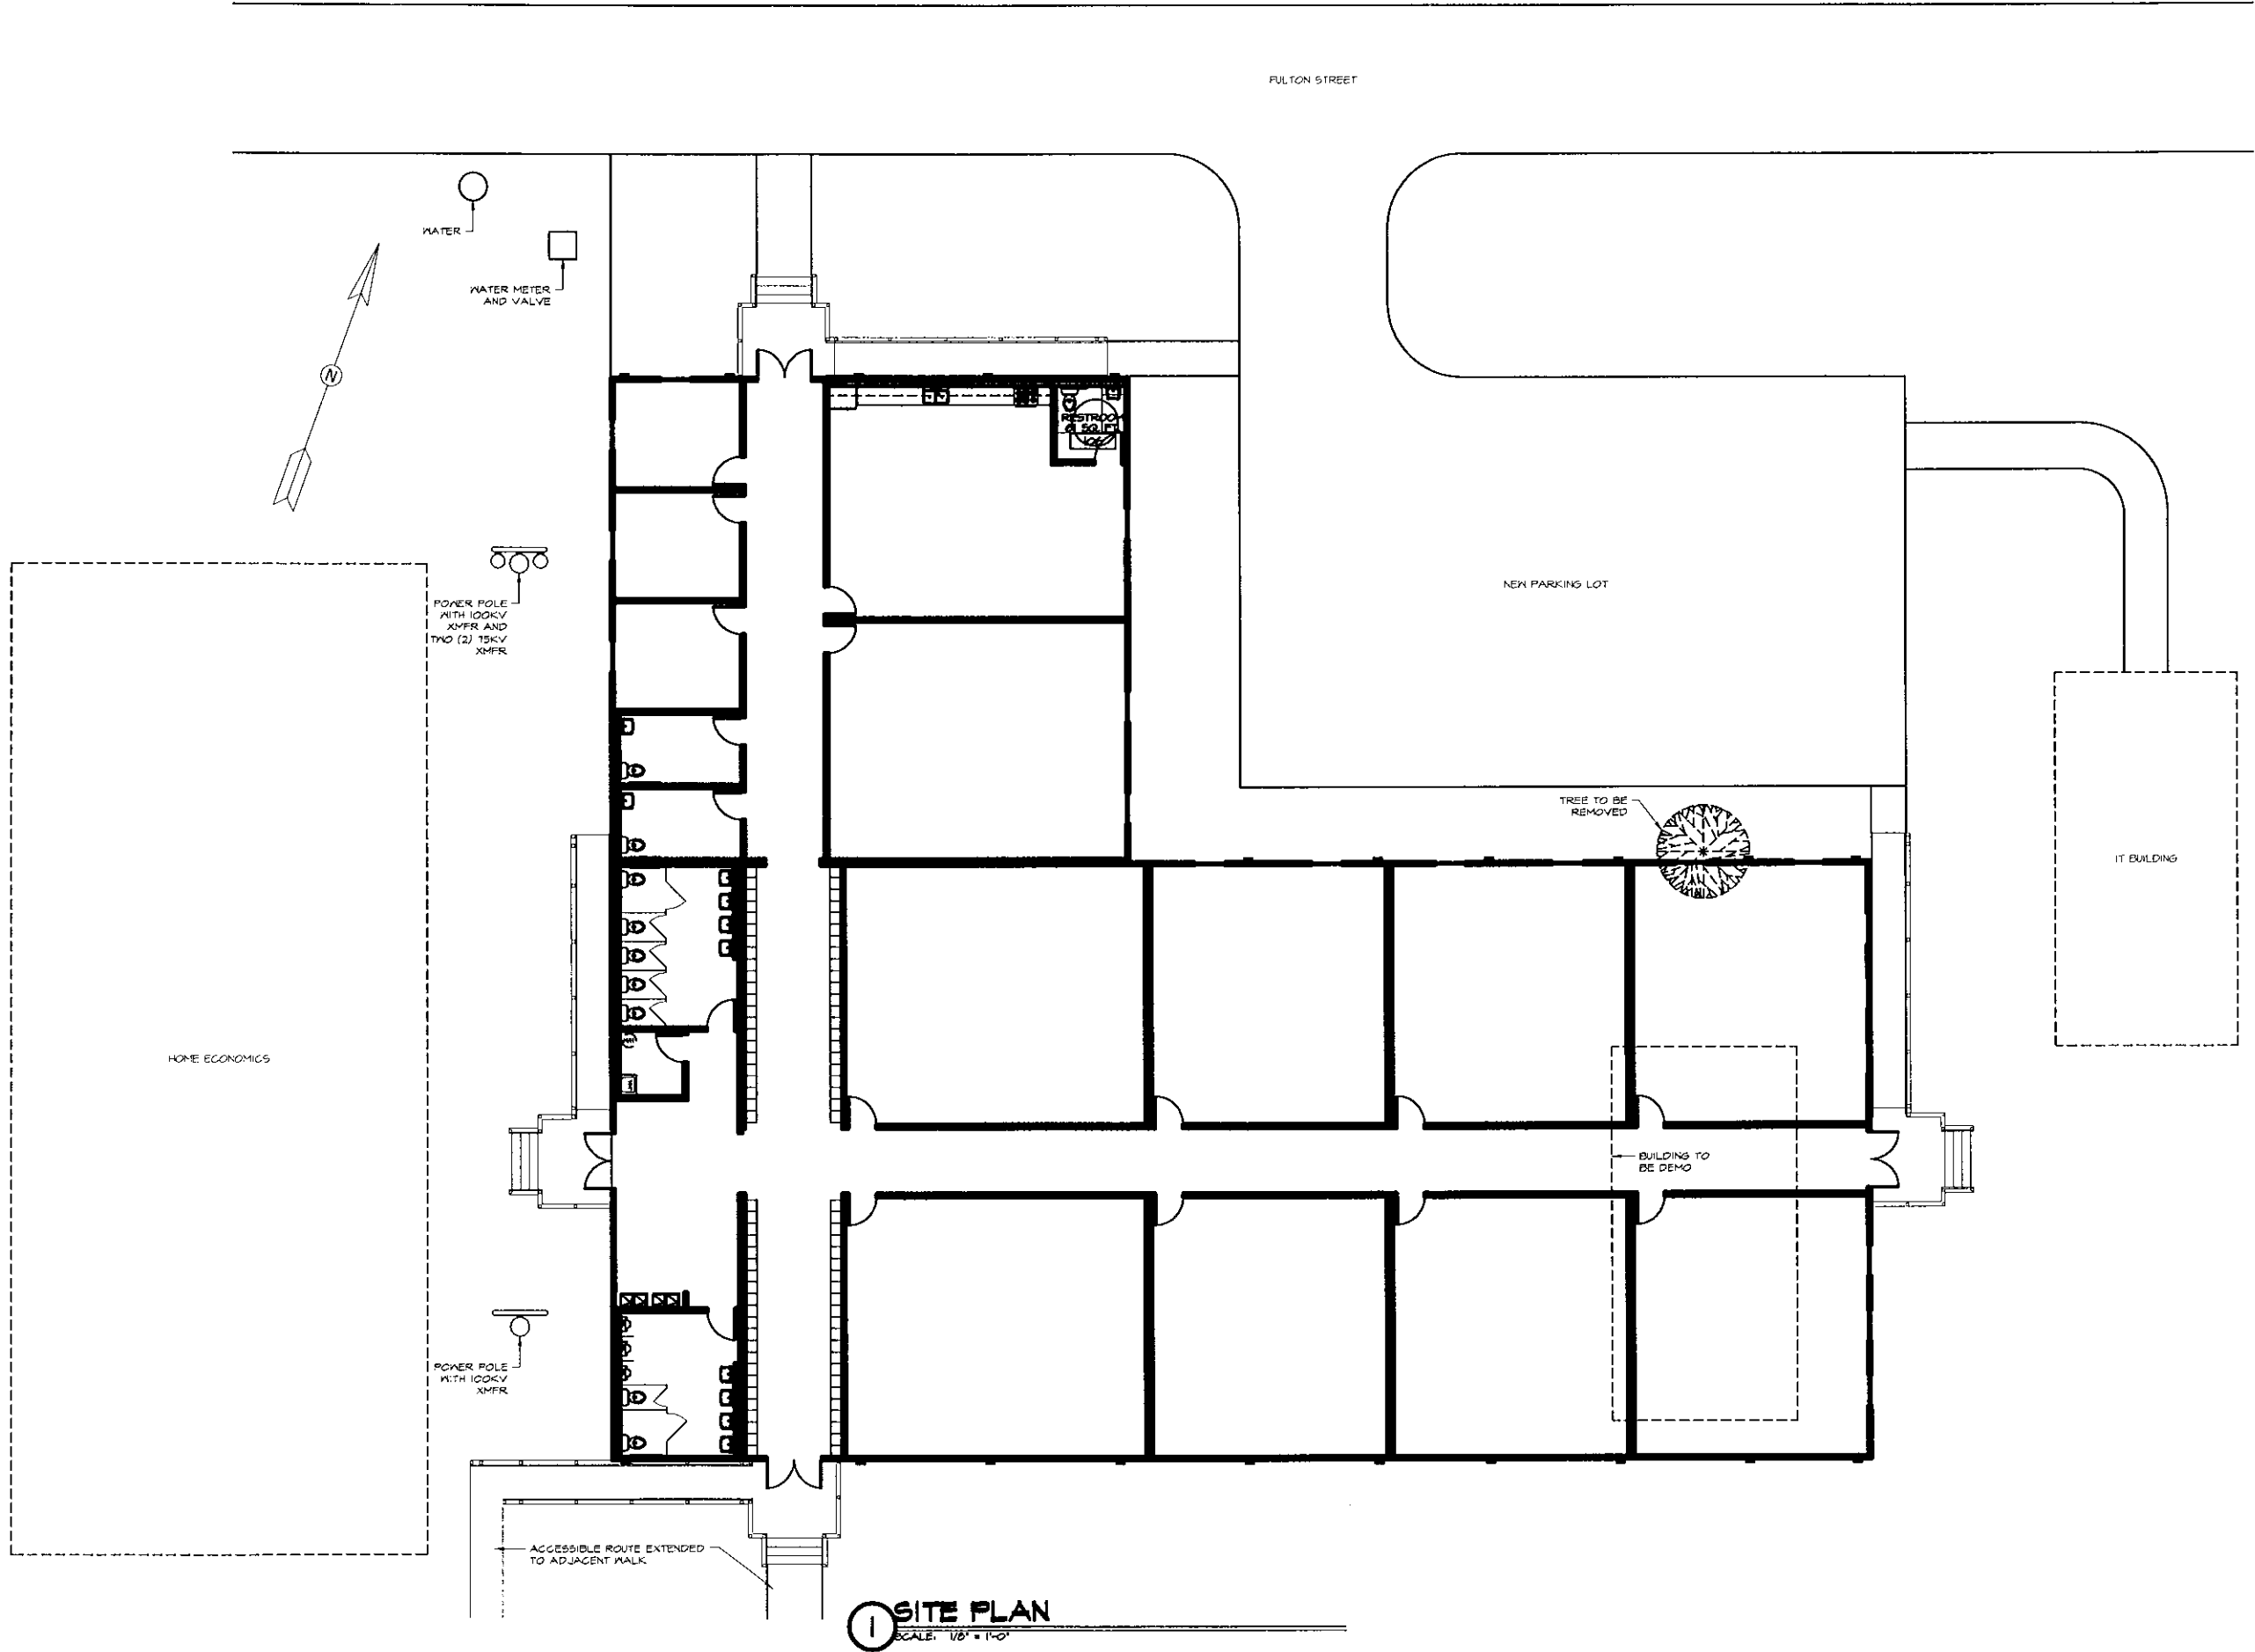

PROJECT: BRACKETT ISD SCHOOL BUILDING  
 LOCATION: BRACKETTVILLE, TEXAS

DATE: 08/24/11  
 DRAWN BY: JEM  
 SHEET NO. 10

**RAMTECH**  
 Consulting Engineers, Inc.  
 1408 U.S. HWY. 307 SOUTH  
 MANSPRING, TEXAS 76863

PLAN REVISIONS

MARK	DESCRIPTION
△	
△	
△	
△	
△	
△	
△	
△	
△	
△	
△	
△	
△	
△	
△	

© COPYRIGHT NOTICE  
 A RAMPTECH CLIENT HAS THE RIGHT TO REPRODUCE, COPY, OR OTHERWISE USE THE DATA HEREIN FOR ANY PURPOSES WITHOUT THE WRITTEN PERMISSION OF RAMPTECH CONSULTING ENGINEERS, INC. AND THE CLIENT. ALL OTHERS SHALL BE DEEMED TO BE IN VIOLATION OF RAMPTECH'S PATENT RIGHTS.

