



1 FLOOR PLAN - OPTION 1  
SCALE: 1/4" = 1'-0"

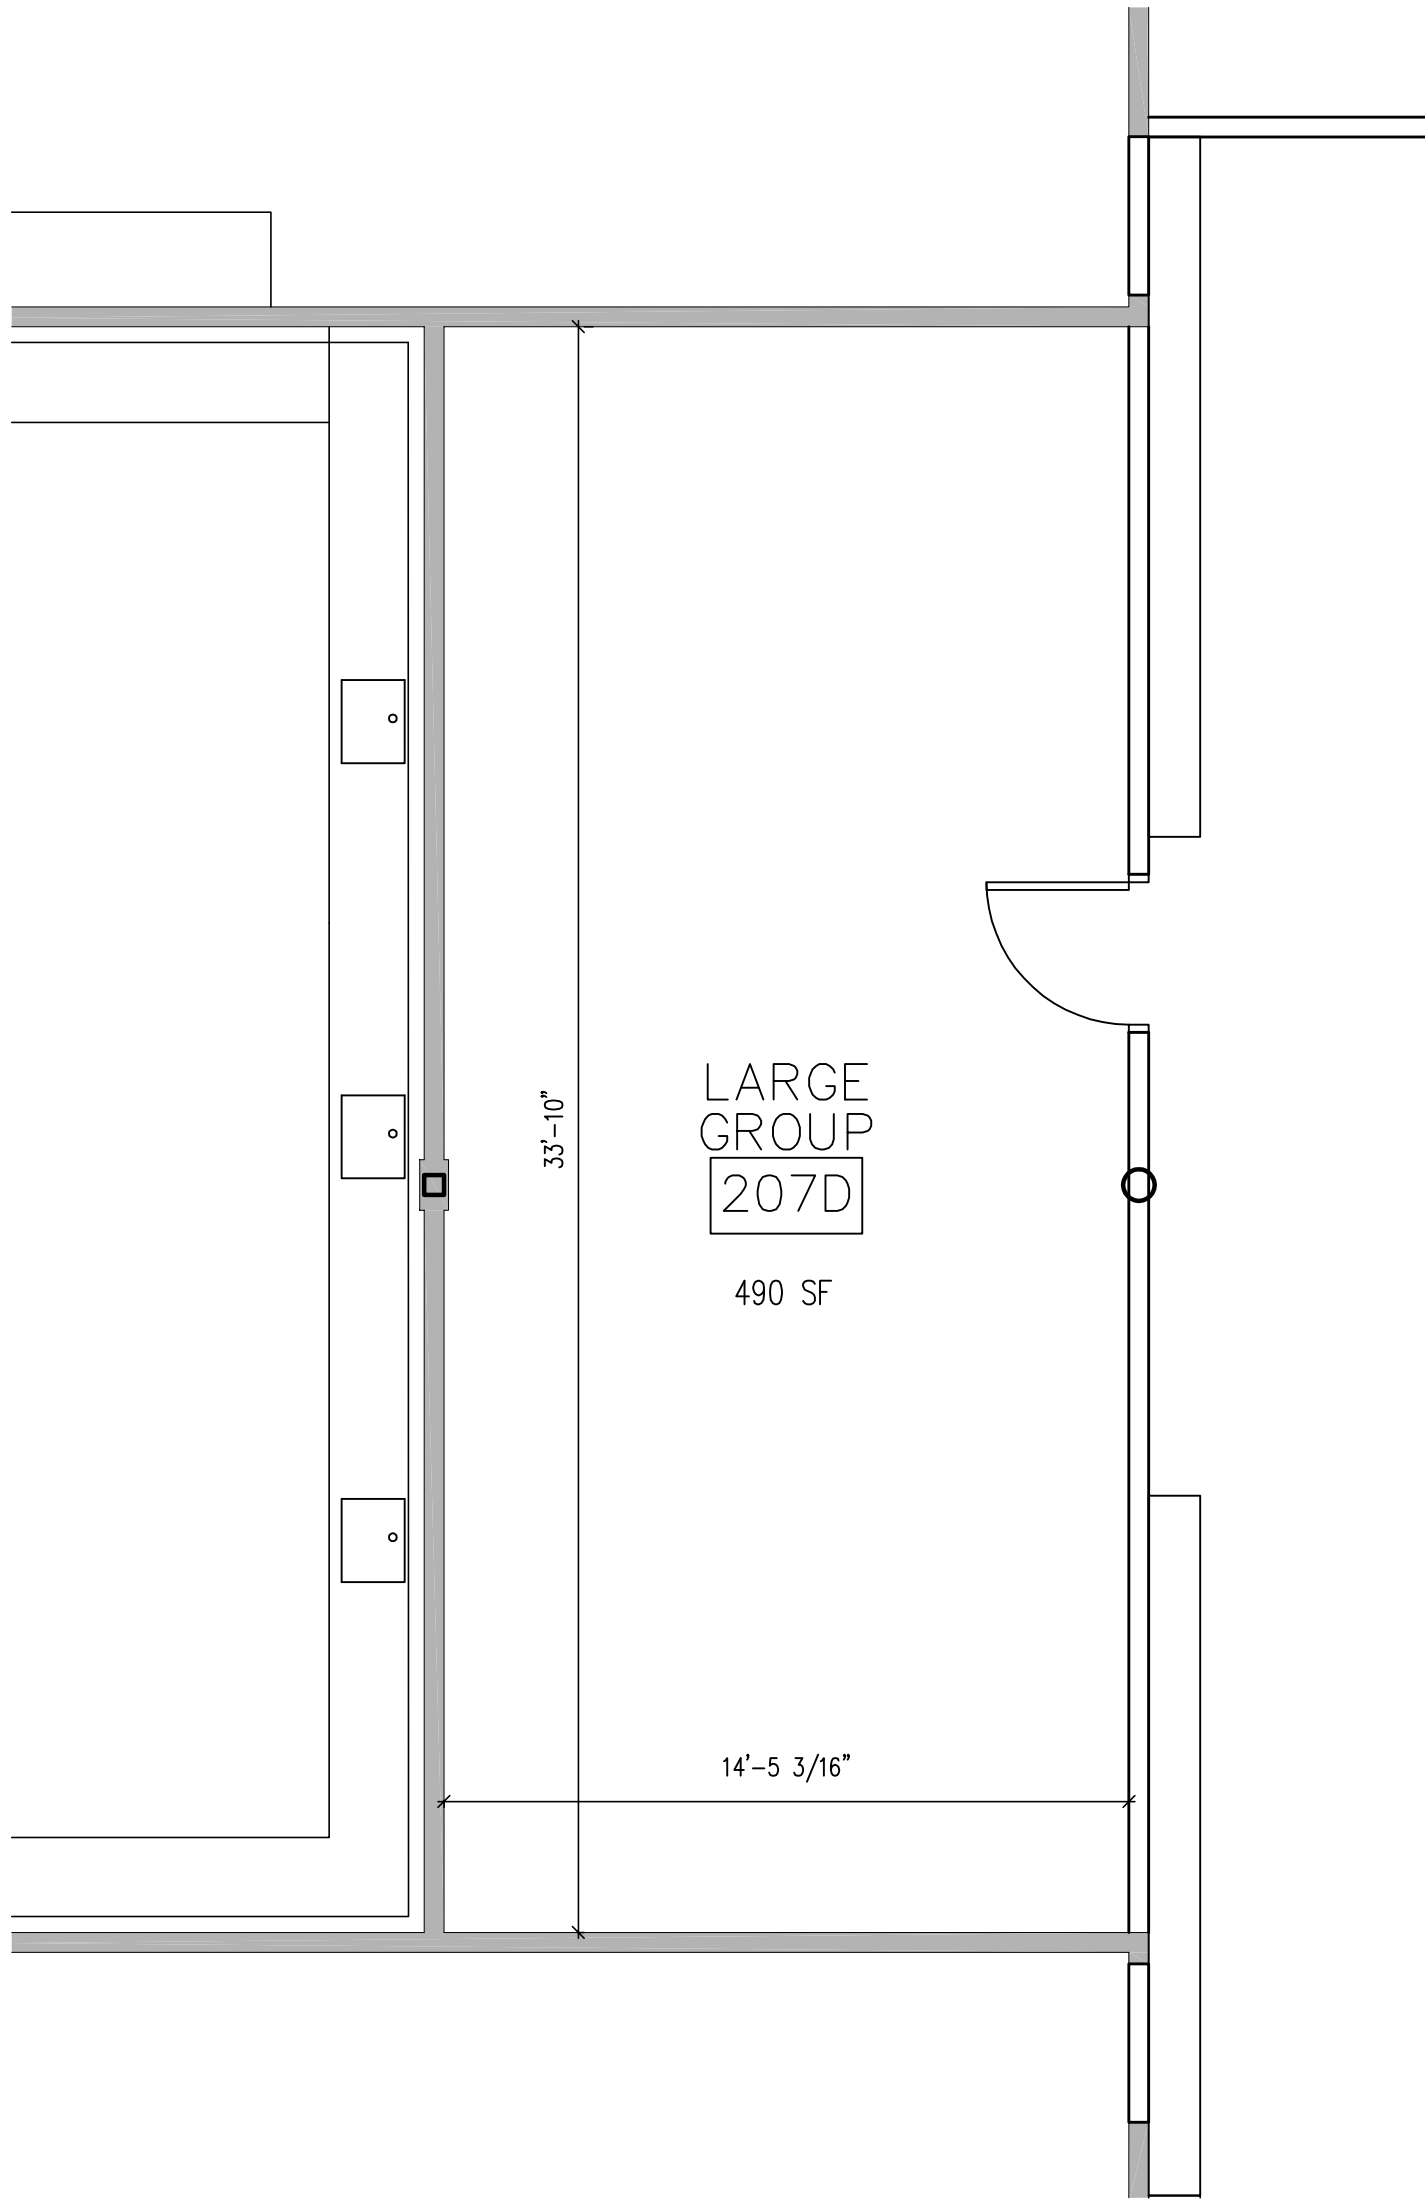

2 FLOOR PLAN - OPTION 2  
SCALE: 1/4" = 1'-0"

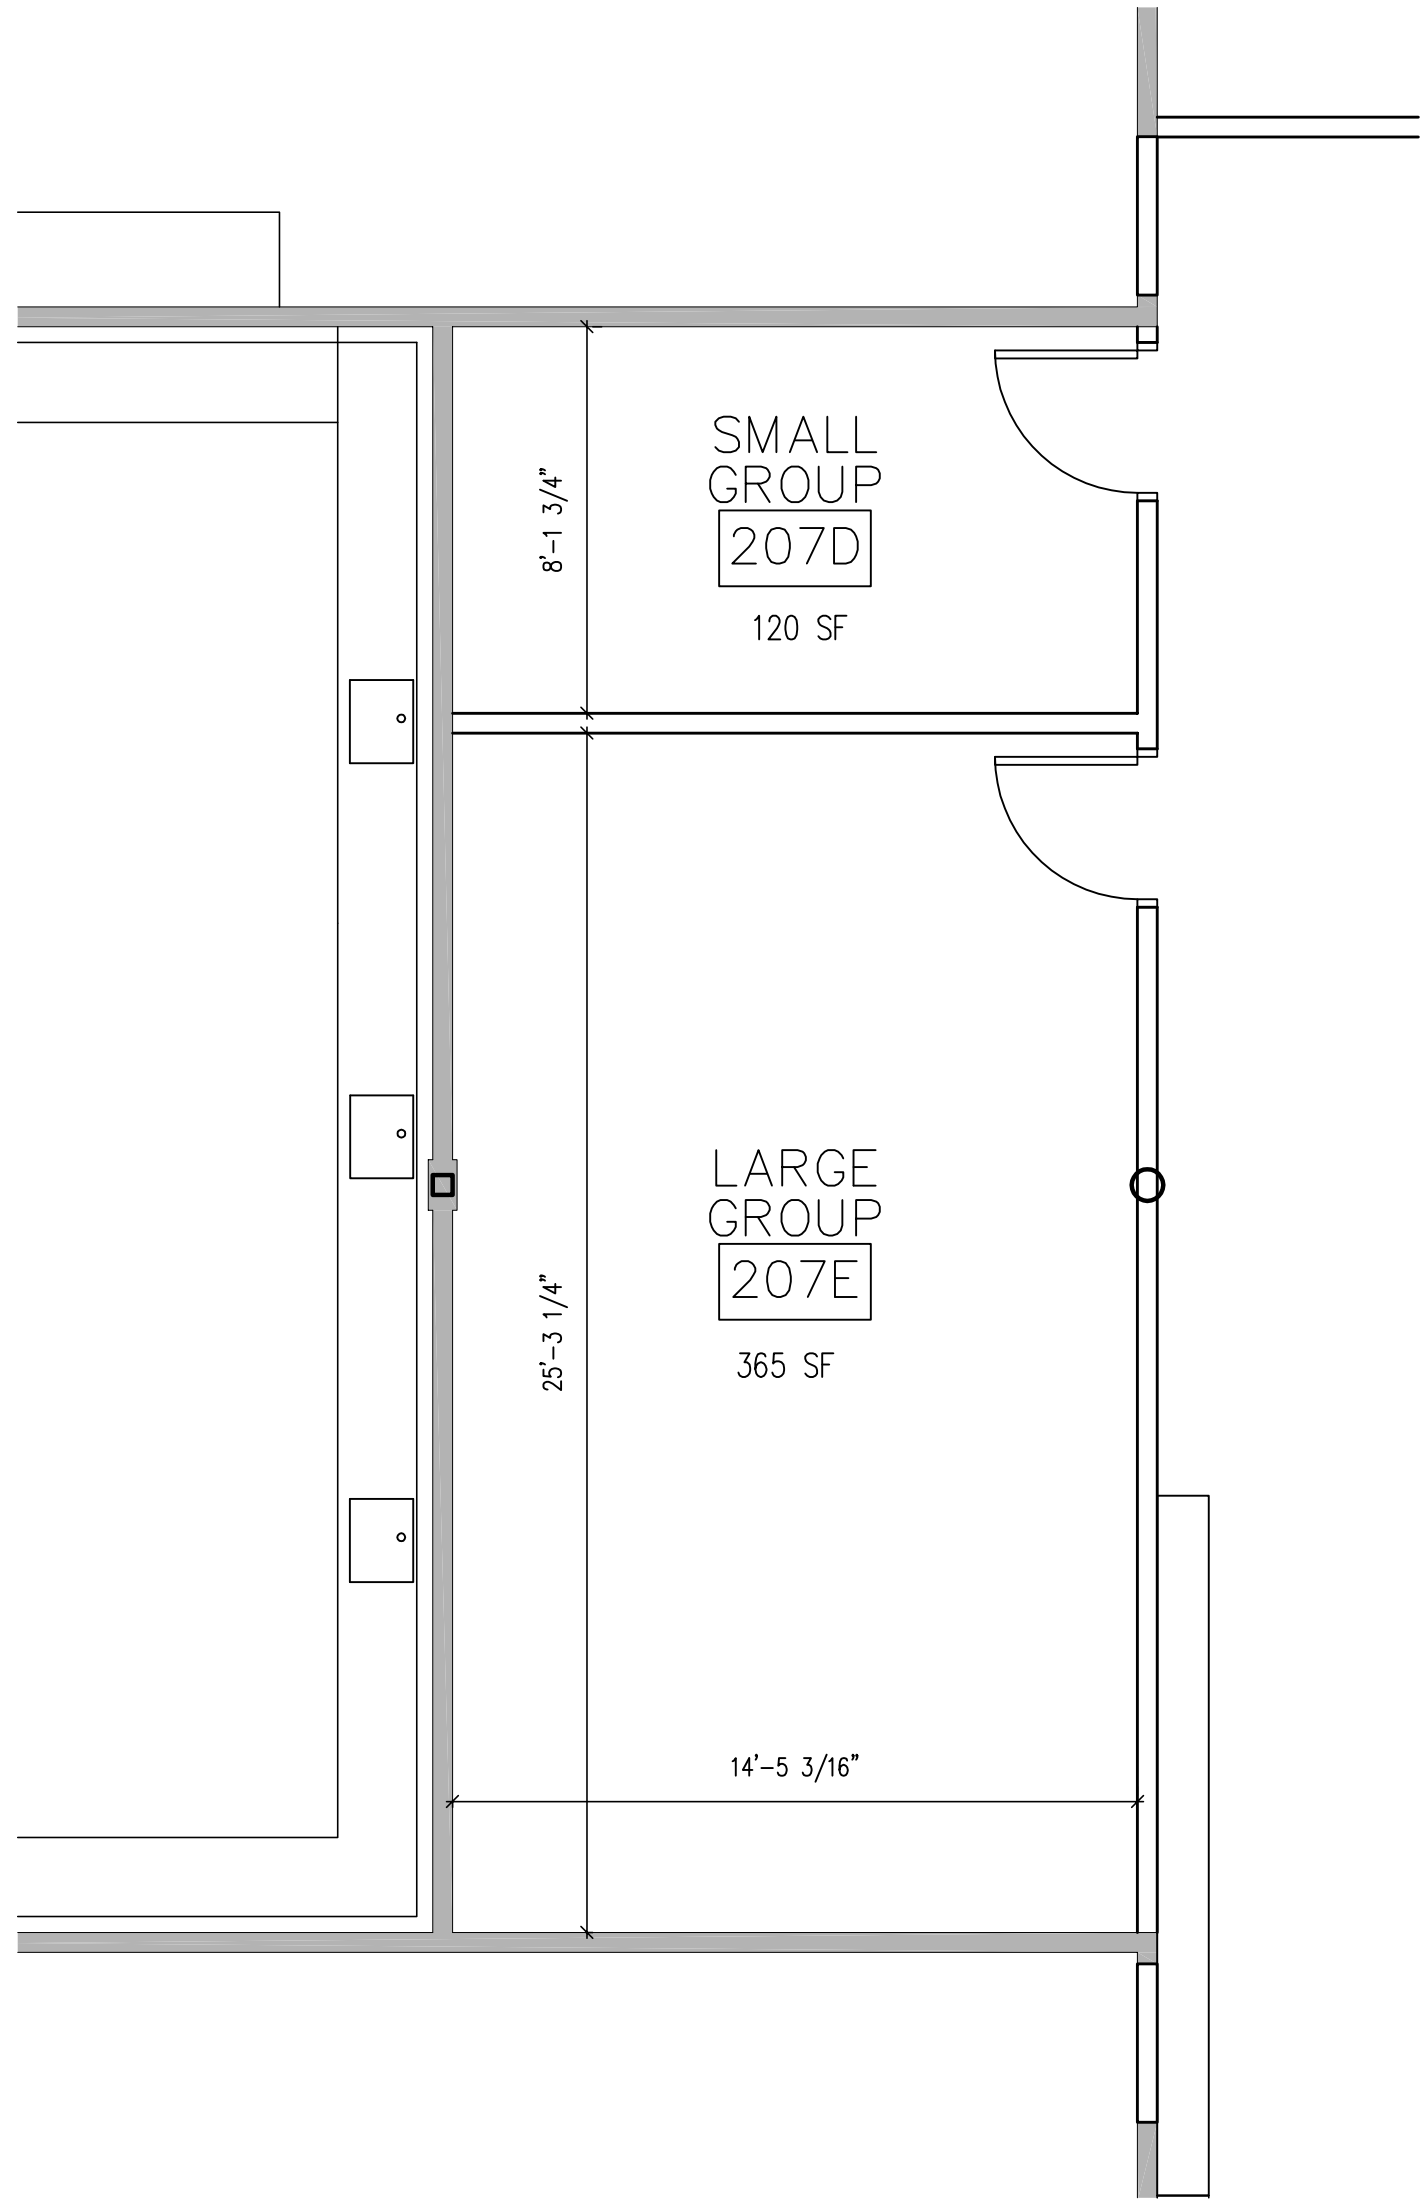


3 FLOOR PLAN - OPTION 3  
SCALE: 1/4" = 1'-0"



MEDFORD PUBLIC SCHOOLS  
750 2ND AVENUE SE  
MEDFORD, MN 55049

NOT FOR CONSTRUCTION

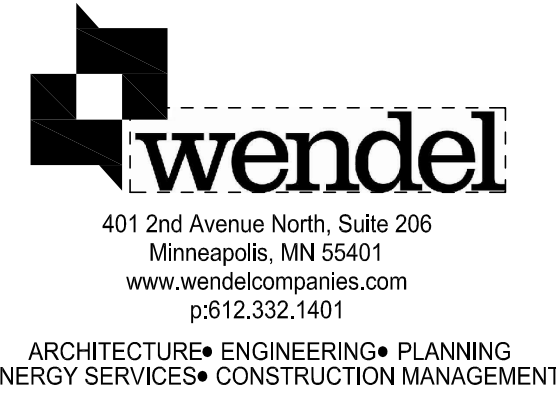

NOTE:  
THIS DOCUMENT, AND THE IDEAS AND DESIGNS INCORPORATED HEREIN,  
AS AN INSTRUMENT OF PROFESSIONAL SERVICE IS THE PROPERTY OF  
WENDEL SIGN ARCHITECTURE, INC. AND IS NOT TO BE USED IN WHOLE  
OR IN PART, FOR ANY OTHER PROJECT WITHOUT THE WRITTEN  
AUTHORIZATION OF WENDEL.

I hereby certify that this plan, specification, or report was  
prepared by me or under my direct supervision and that I am  
a duly Licensed Architect under the laws of the State of  
Minnesota.

Architect \_\_\_\_\_

Date \_\_\_\_\_ Reg. No. \_\_\_\_\_

NO.	BY	REVISIONS	DATE
-----	----	-----------	------

DWG. TITLE

GROUP  
ROOM  
OPTIONS

DATE 4/18/2018  
SCALE 1" = 20'-0"  
DWN. JMML CHK. JAW  
PROJ. No.  
DWG. No.

A200