

Todd Hall Sensory Paths

Todd Hall




architecture + interiors
223 West Jackson Boulevard, Suite 1200
Chicago, Illinois 60606
(312) 255-3400


| BOARD OF EDUCATION | |
|--------------------|-----------------------|
| Kevin Daly | PRESIDENT |
| Rupal Shah Mandal | VICE PRESIDENT |
| John P. Vranas | SECRETARY |
| Maxine Boynton | BOARD MEMBER |
| Nyra A. Fournis | BOARD MEMBER |
| Jay Oleniczak | BOARD MEMBER |
| Peter D. Theodore | BOARD MEMBER |
| Dr. David L. Russo | SUPERINTENDENT |
| Courtney Whited | BUSINESS MANAGER/CBSO |

| DRAWING INDEX | |
|--------------------|--|
| SHEET NO. | SHEET NAME |
| T1.00 | Title Sheet |
| GENERAL | |
| ARCHITECTURAL SITE | |
| AC1.00 | Architectural Site - Rutledge Construction |
| AC1.01 | Architectural Site - Rutledge Colorants |
| AC1.02 | Architectural Site - Todd Construction and Colorants |

- SITE PLAN GENERAL NOTES**
- SITE PLANS**
- THE CONTRACTOR SHALL BE RESPONSIBLE FOR EXAMINING ALL SITE CONDITIONS PRIOR TO THE COMMENCEMENT OF WORK WHICH MAY REQUIRE SPECIFIC ATTENTION OR COORDINATION.
 - CONTRACTOR SHALL REPAIR OR REPLACE ALL DAMAGED SIDEWALKS, CURBS, OR PAVING AS A RESULT OF CONSTRUCTION ACTIVITIES TO REMAIN IN PLACE.
 - NO EXCAVATIONS ARE TO BE LEFT OPEN TO FOUL WEATHER, RAIN, SNOW, ETC.
 - WHICH WOULD NECESSITATE FURTHER EXCAVATION AND ADDITIONAL SUB GRADE MATERIALS.
 - CONTRACTOR TO PROTECT NEW AND EXISTING TREES AND LANDSCAPING. CONTRACTOR RESPONSIBLE FOR RESTORING THE SAME.
 - THE CONTRACTOR SHALL BE RESPONSIBLE FOR ALL MATERIALS AND QUANTITIES AS REQUIRED TO COMPLETE THE WORK IN ACCORDANCE WITH THE PLANS AND SPECIFICATIONS. THE CONTRACTOR WILL NOTIFY THE ARCHITECT IN WRITING OF ANY DISCREPANCIES OR CHANGES REQUIRED TO COMPLETE THE WORK BEFORE ANY ACTION MAY BE TAKEN. ALL CHANGES OR CHANGE ORDERS MUST BE APPROVED BY THE ARCHITECT AND OWNER BEFORE ANY CHANGES ARE EXECUTED.
 - THE CONTRACTOR SHALL NOTIFY J.U.L.I.E. (800-892-0123) 72 HOURS PRIOR TO CONSTRUCTION FOR LOCATION OF UTILITIES AND SHALL BE RESPONSIBLE FOR PROTECTION OF THE SAME.
 - THE CONTRACTOR SHALL BE RESPONSIBLE FOR THE PROTECTION OF ALL PRIVATE UTILITIES EVEN THOUGH THEY MAY NOT BE SHOWN ON THE PLANS. ANY UTILITY DAMAGED DURING THE CONSTRUCTION SHALL BE REPAIRED OR REPLACED TO THE SATISFACTION OF THE OWNER AT THE CONTRACTOR'S EXPENSE. NO TREE SHALL BE PLANTED WITHIN 10 LATERAL FEET OF ANY OVERHEAD UTILITY WIRE OR WITHIN 5 LATERAL FEET OF ANY UNDERGROUND WATERLINE, SEWER LINE, TRANSMISSION LINE OR OTHER UTILITY.
 - ALL NECESSARY SITE WORK PERMITS AND LICENSES SHALL BE OBTAINED AND PAID FOR BY THE CONTRACTOR PRIOR TO THE COMMENCEMENT OF WORK.
 - CONTRACTOR SHALL COMPLY WITH ALL CONSTRUCTION AND DEMOLITION REQUIREMENTS PER THE AUTHORITY HAVING JURISDICTION.
 - CONTRACTOR SHALL COORDINATE ALL DEMOLITION WITH SCOPE OF NEW WORK.
 - CONTRACTOR SHALL COORDINATE REMOVAL, AND CAPPING, OF ALL UTILITIES WITH ALL NEW WORK UNUSED UTILITIES SHALL BE REMOVED AND CAPPED AT PROPERTY LINE.
 - CONTRACTOR TO PROVIDE NECESSARY TEMPORARY FENCING IN ACCORDANCE TO VILLAGE REQUIREMENTS AND SPECIFICATIONS.
 - FIELD VERIFY AND COORDINATE ALL ITEMS, DIMENSIONS, CONDITIONS, AND QUANTITIES, ETC.

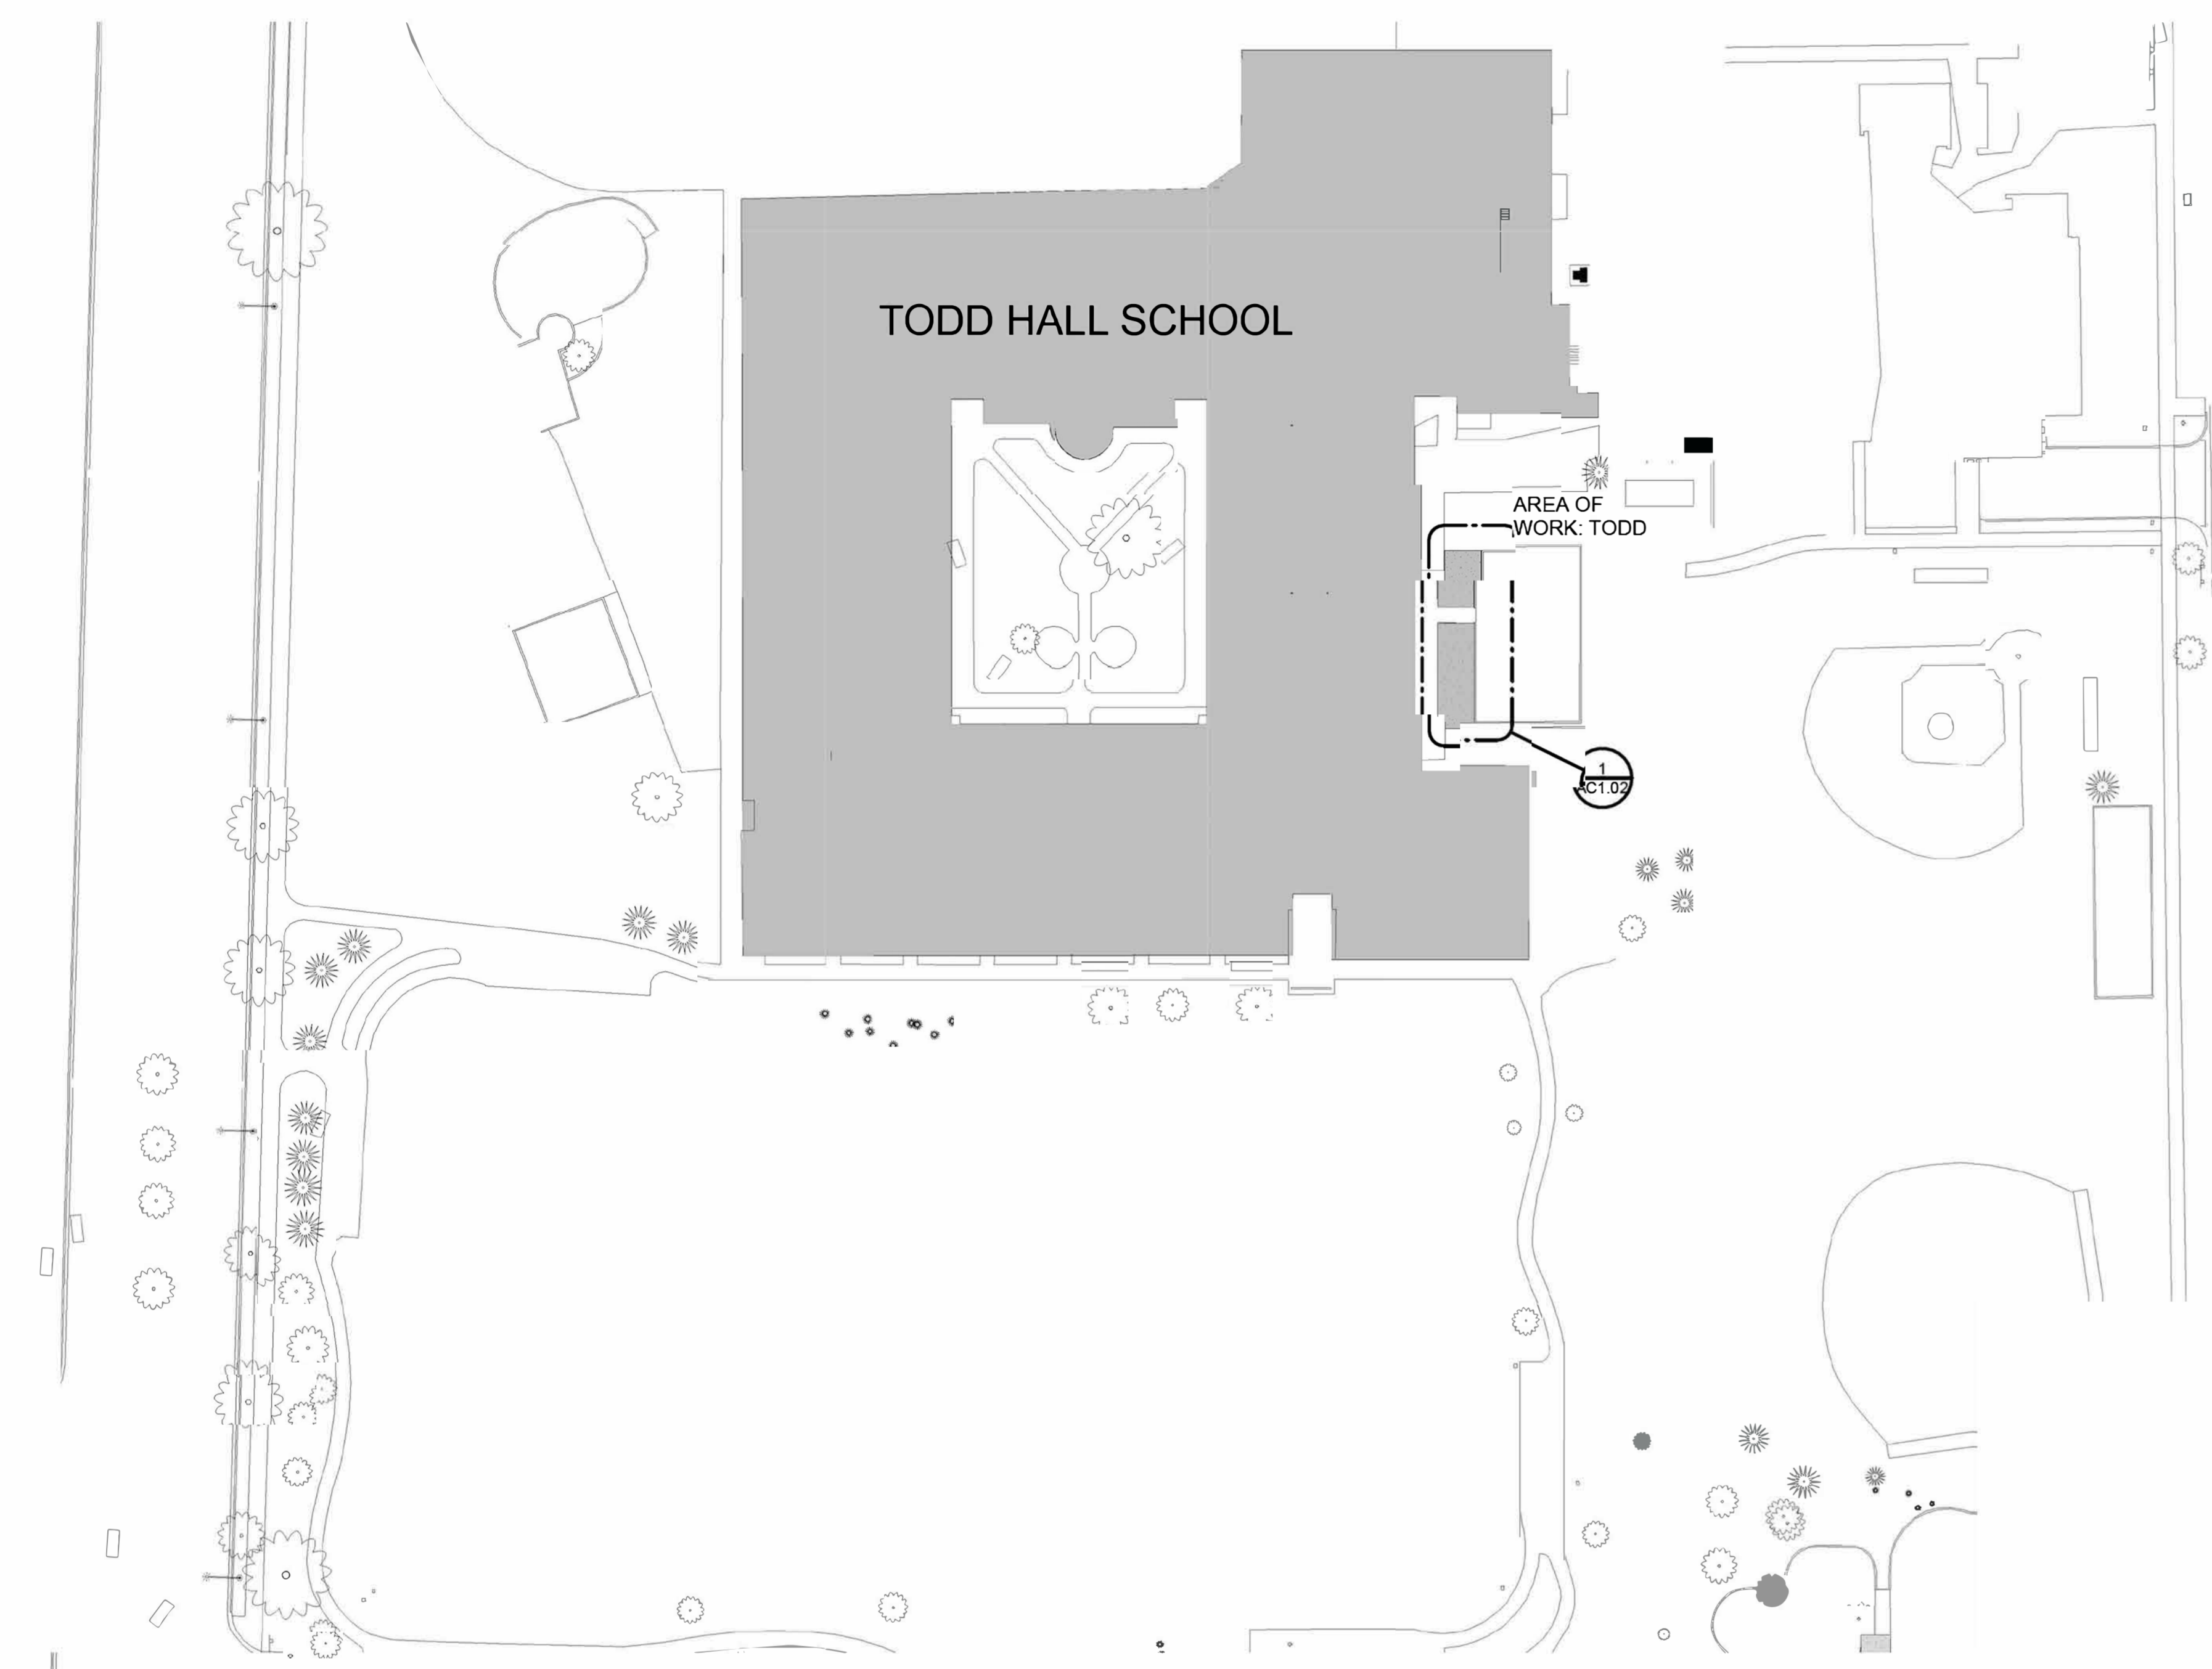

OVERALL SITE PLAN - FOR REFERENCE
1" = 40'-0"

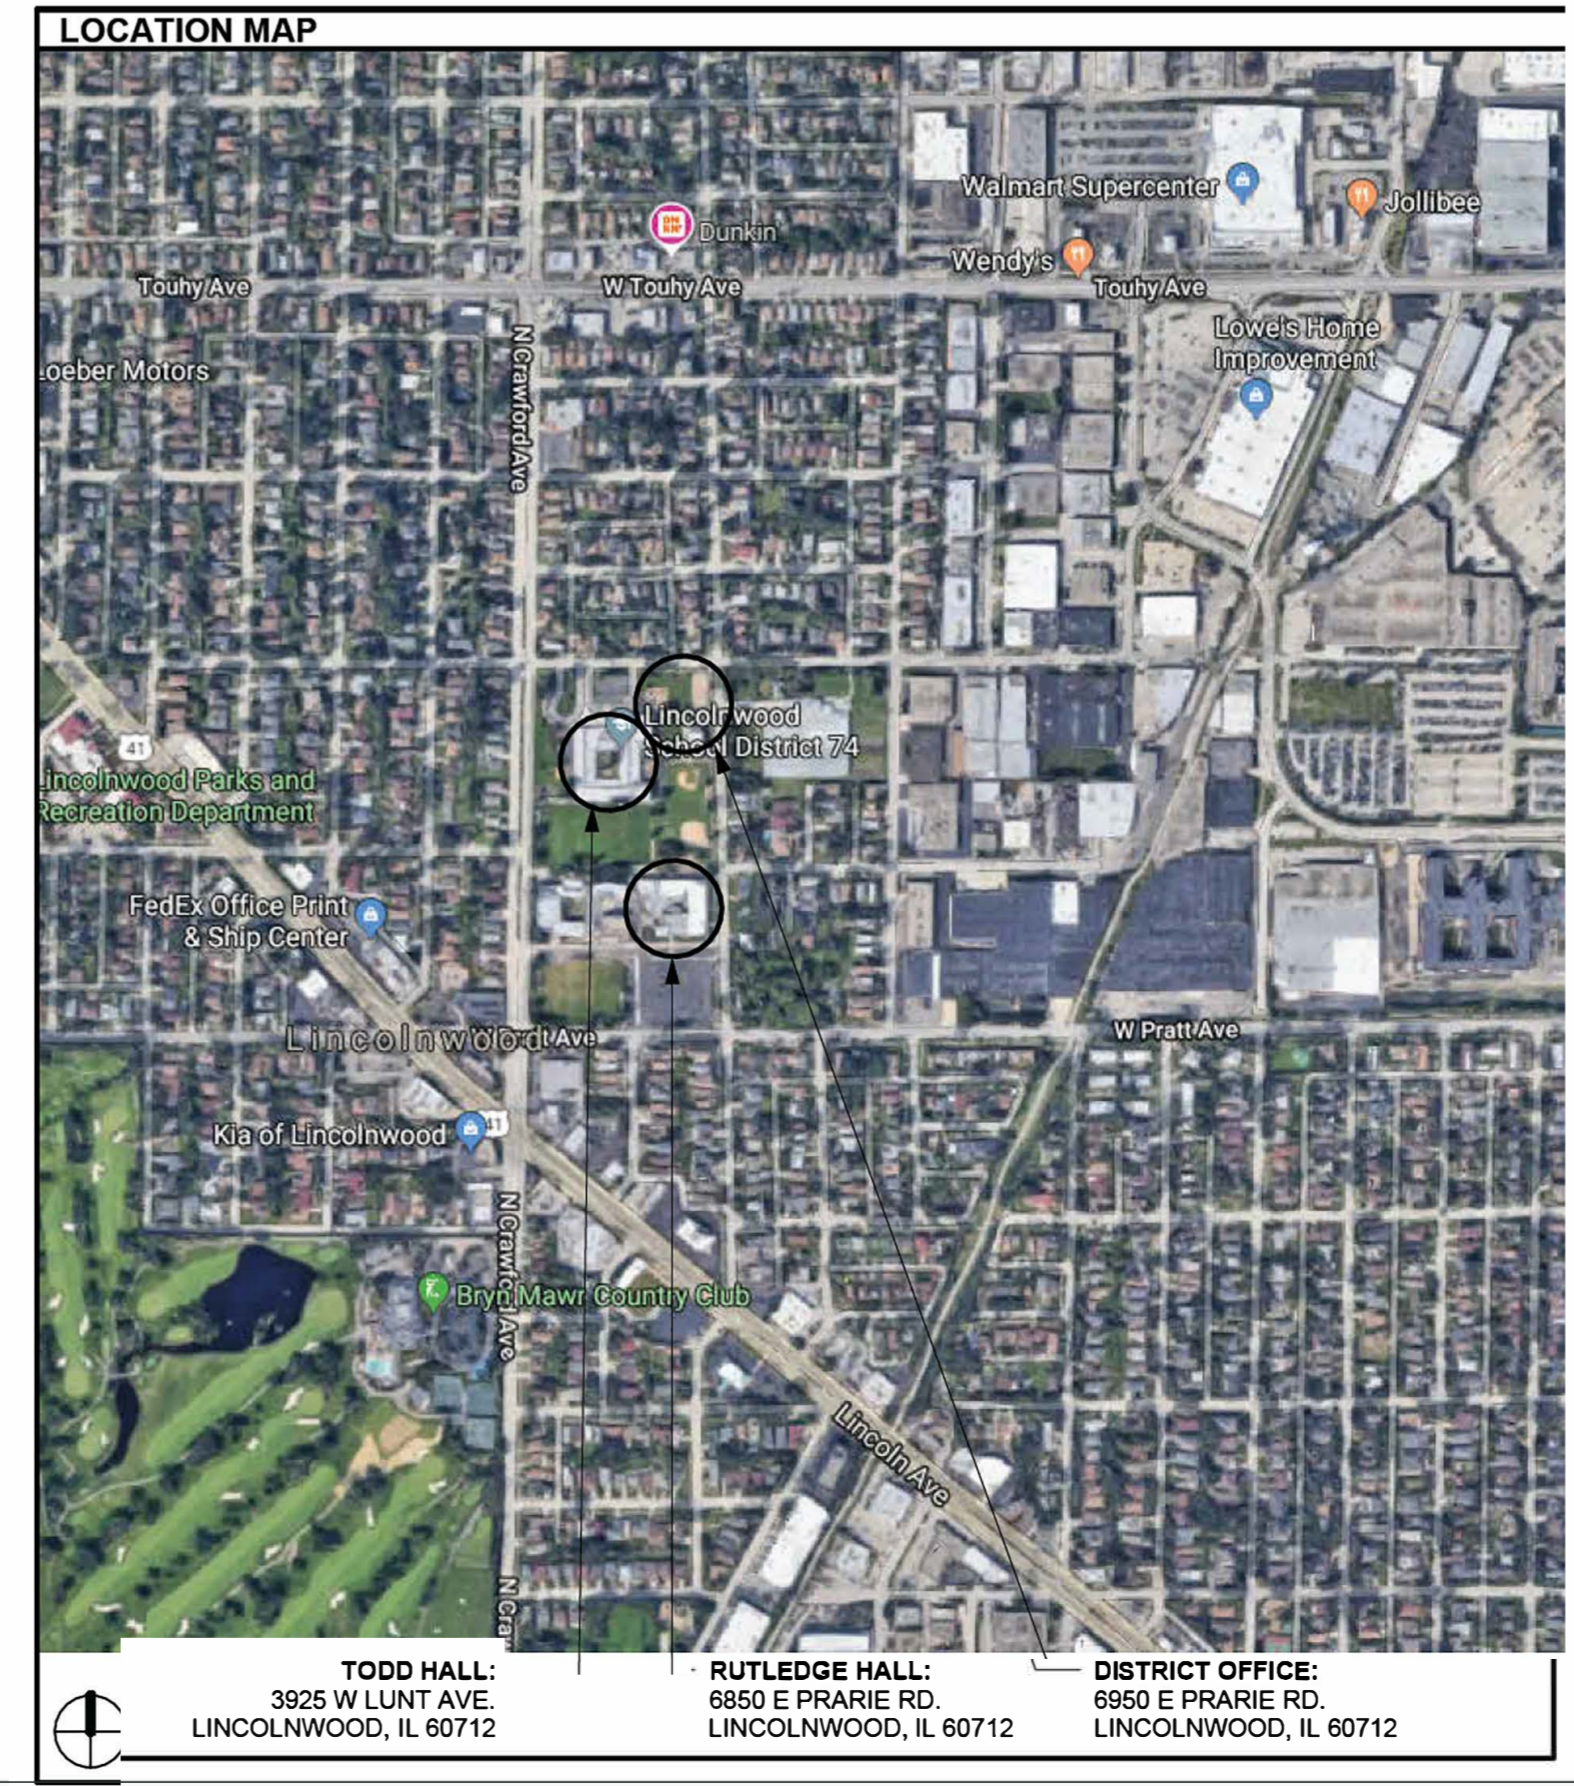

CERTIFICATION

I HEREBY CERTIFY THAT THESE PLANS AND SPECIFICATIONS WERE PREPARED IN THE OFFICES OF STUDIO GC, INC. UNDER MY DIRECT SUPERVISION AND, TO THE BEST OF MY KNOWLEDGE, COMPLY WITH THE FOLLOWING:

- BUILDING SPECIFICATIONS FOR HEALTH/LIFE SAFETY IN PUBLIC SCHOOLS
- 23 ILLINOIS ADMINISTRATIVE CODE, PART 185
- EFFICIENT AND ADEQUATE STANDARDS FOR BUILDING SPECIFICATIONS FOR THE CONSTRUCTION OF SCHOOLS
- 23 ILLINOIS ADMINISTRATIVE CODE, PART 175
- HEALTH/LIFE SAFETY CODE FOR PUBLIC SCHOOLS
- 23 ILLINOIS ADMINISTRATIVE CODE, PART 180
- 2015 INTERNATIONAL BUILDING CODE
- 2015 INTERNATIONAL EXISTING BUILDING CODE
- 2015 INTERNATIONAL ENERGY CONSERVATION CODE
- 2015 INTERNATIONAL FIRE CODE, EXCLUDING CHAPTER 4
- COMPLY WITH 29 ILL. ADM. CODE 1503
- 2015 INTERNATIONAL MECHANICAL CODE
- 2015 INTERNATIONAL PROPERTY MAINTENANCE CODE
- 23 ILLINOIS ADMINISTRATIVE CODE PART 185
- 2018 ILLINOIS ACCESSIBILITY CODE
- 2010 ADA STANDARDS FOR ACCESSIBLE DESIGN

ARCHITECT

LICENSE NO. AND EXPIRATION DATE

DATE SIGNED

Rutledge and Todd Sensory Paths

Lincolnwood SD74
6850 E Prairie Road, Lincolnwood, IL 60712

| NO | ISSUE | DATE |
|----|----------------------|------------|
| 1 | Request for Proposal | 11.10.2023 |
| | | |
| | | |
| | | |
| | | |
| | | |
| | | |
| | | |
| | | |

Title Sheet

T1.00

| COLORANTS | |
|-----------|--------|
| 1. | RED |
| 2. | ORANGE |
| 3. | YELLOW |
| 4. | GREEN |
| 5. | BLUE |
| 6. | PURPLE |
| 7. | WHITE |
| 8. | BLACK |

NOTE: EXACT COLORANTS ARE TO BE SELECTED BY ARCHITECT FROM STREETBOND MANUFACTURER FULL RANGE

| THERMOPLASTICS | |
|----------------|-----------------|
| 1. | UFO |
| 2. | SUN |
| 3. | MERCURY |
| 4. | VENUS |
| 5. | EARTH |
| 6. | MARS |
| 7. | JUPITER |
| 8. | SATURN |
| 9. | URANUS |
| 10. | NEPTUNE |
| 11. | PLUTO |
| 12. | MOON |
| 13. | LOSS (4) |
| 14. | JAGUAR AND TREE |

NOTE: THERMOPLASTIC DESIGN ARTWORK IS TO BE PROVIDED TO CONTRACTOR BY ARCHITECT

| GENERAL NOTES | |
|---------------|--|
| 1. | CONTRACTOR IS TO BE APPROVED STREETBOND APPLICATOR |
| 2. | CONTRACTOR IS TO WORK WITH ARCHITECT AND STREETBOND AS REQUIRED TO PROVIDE FULL PROPOSAL AND FULL EXTENT OF WORK SHOWN |
| 3. | CONTRACTOR IS TO PROVIDE PHYSICAL COLOR SAMPLES UPON REQUEST OF ARCHITECT FOR FINAL COLOR SELECTION |





POWER WASH FULL EXISTING AREA OF WORK AND CRACKFILL ALL DAMAGED OR CRACKED ASPHALT LOCATIONS WITH ACRYLIC CRACKFILLER, TYPICAL



EXISTING TODD PHOTOS FOR REFERENCE N.T.S.

INCLUDE THE FULL ALPHABET

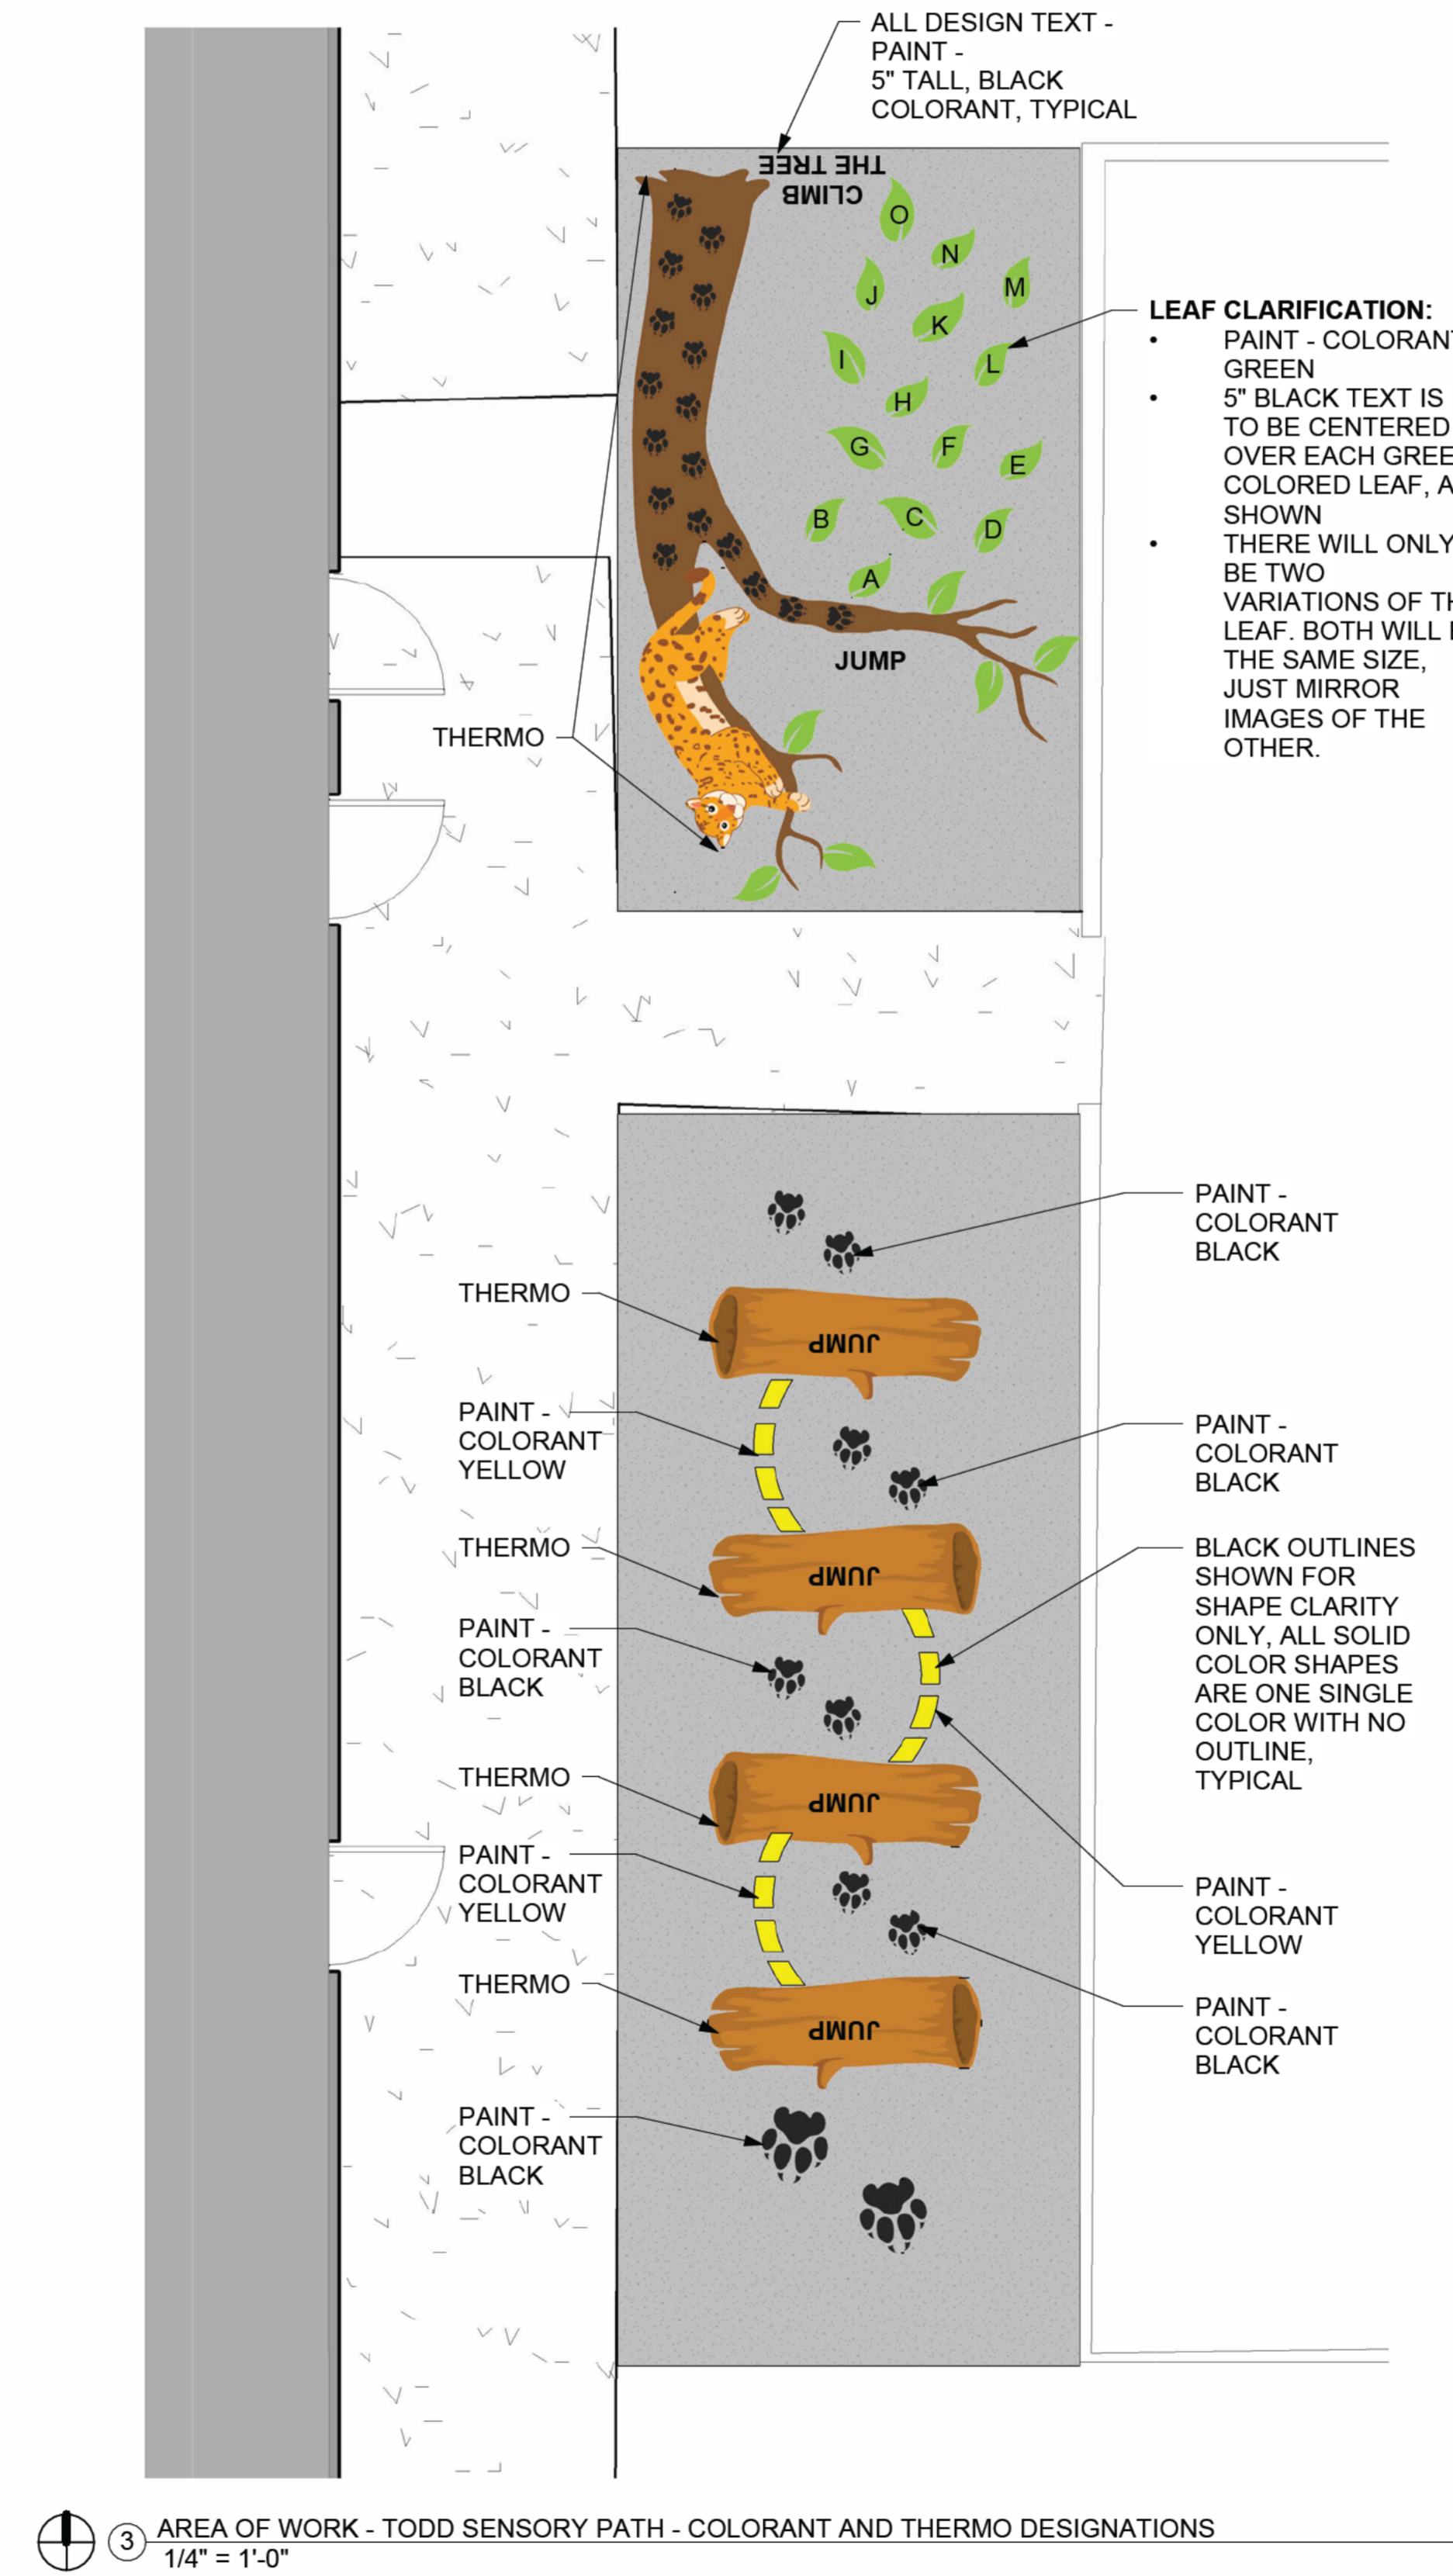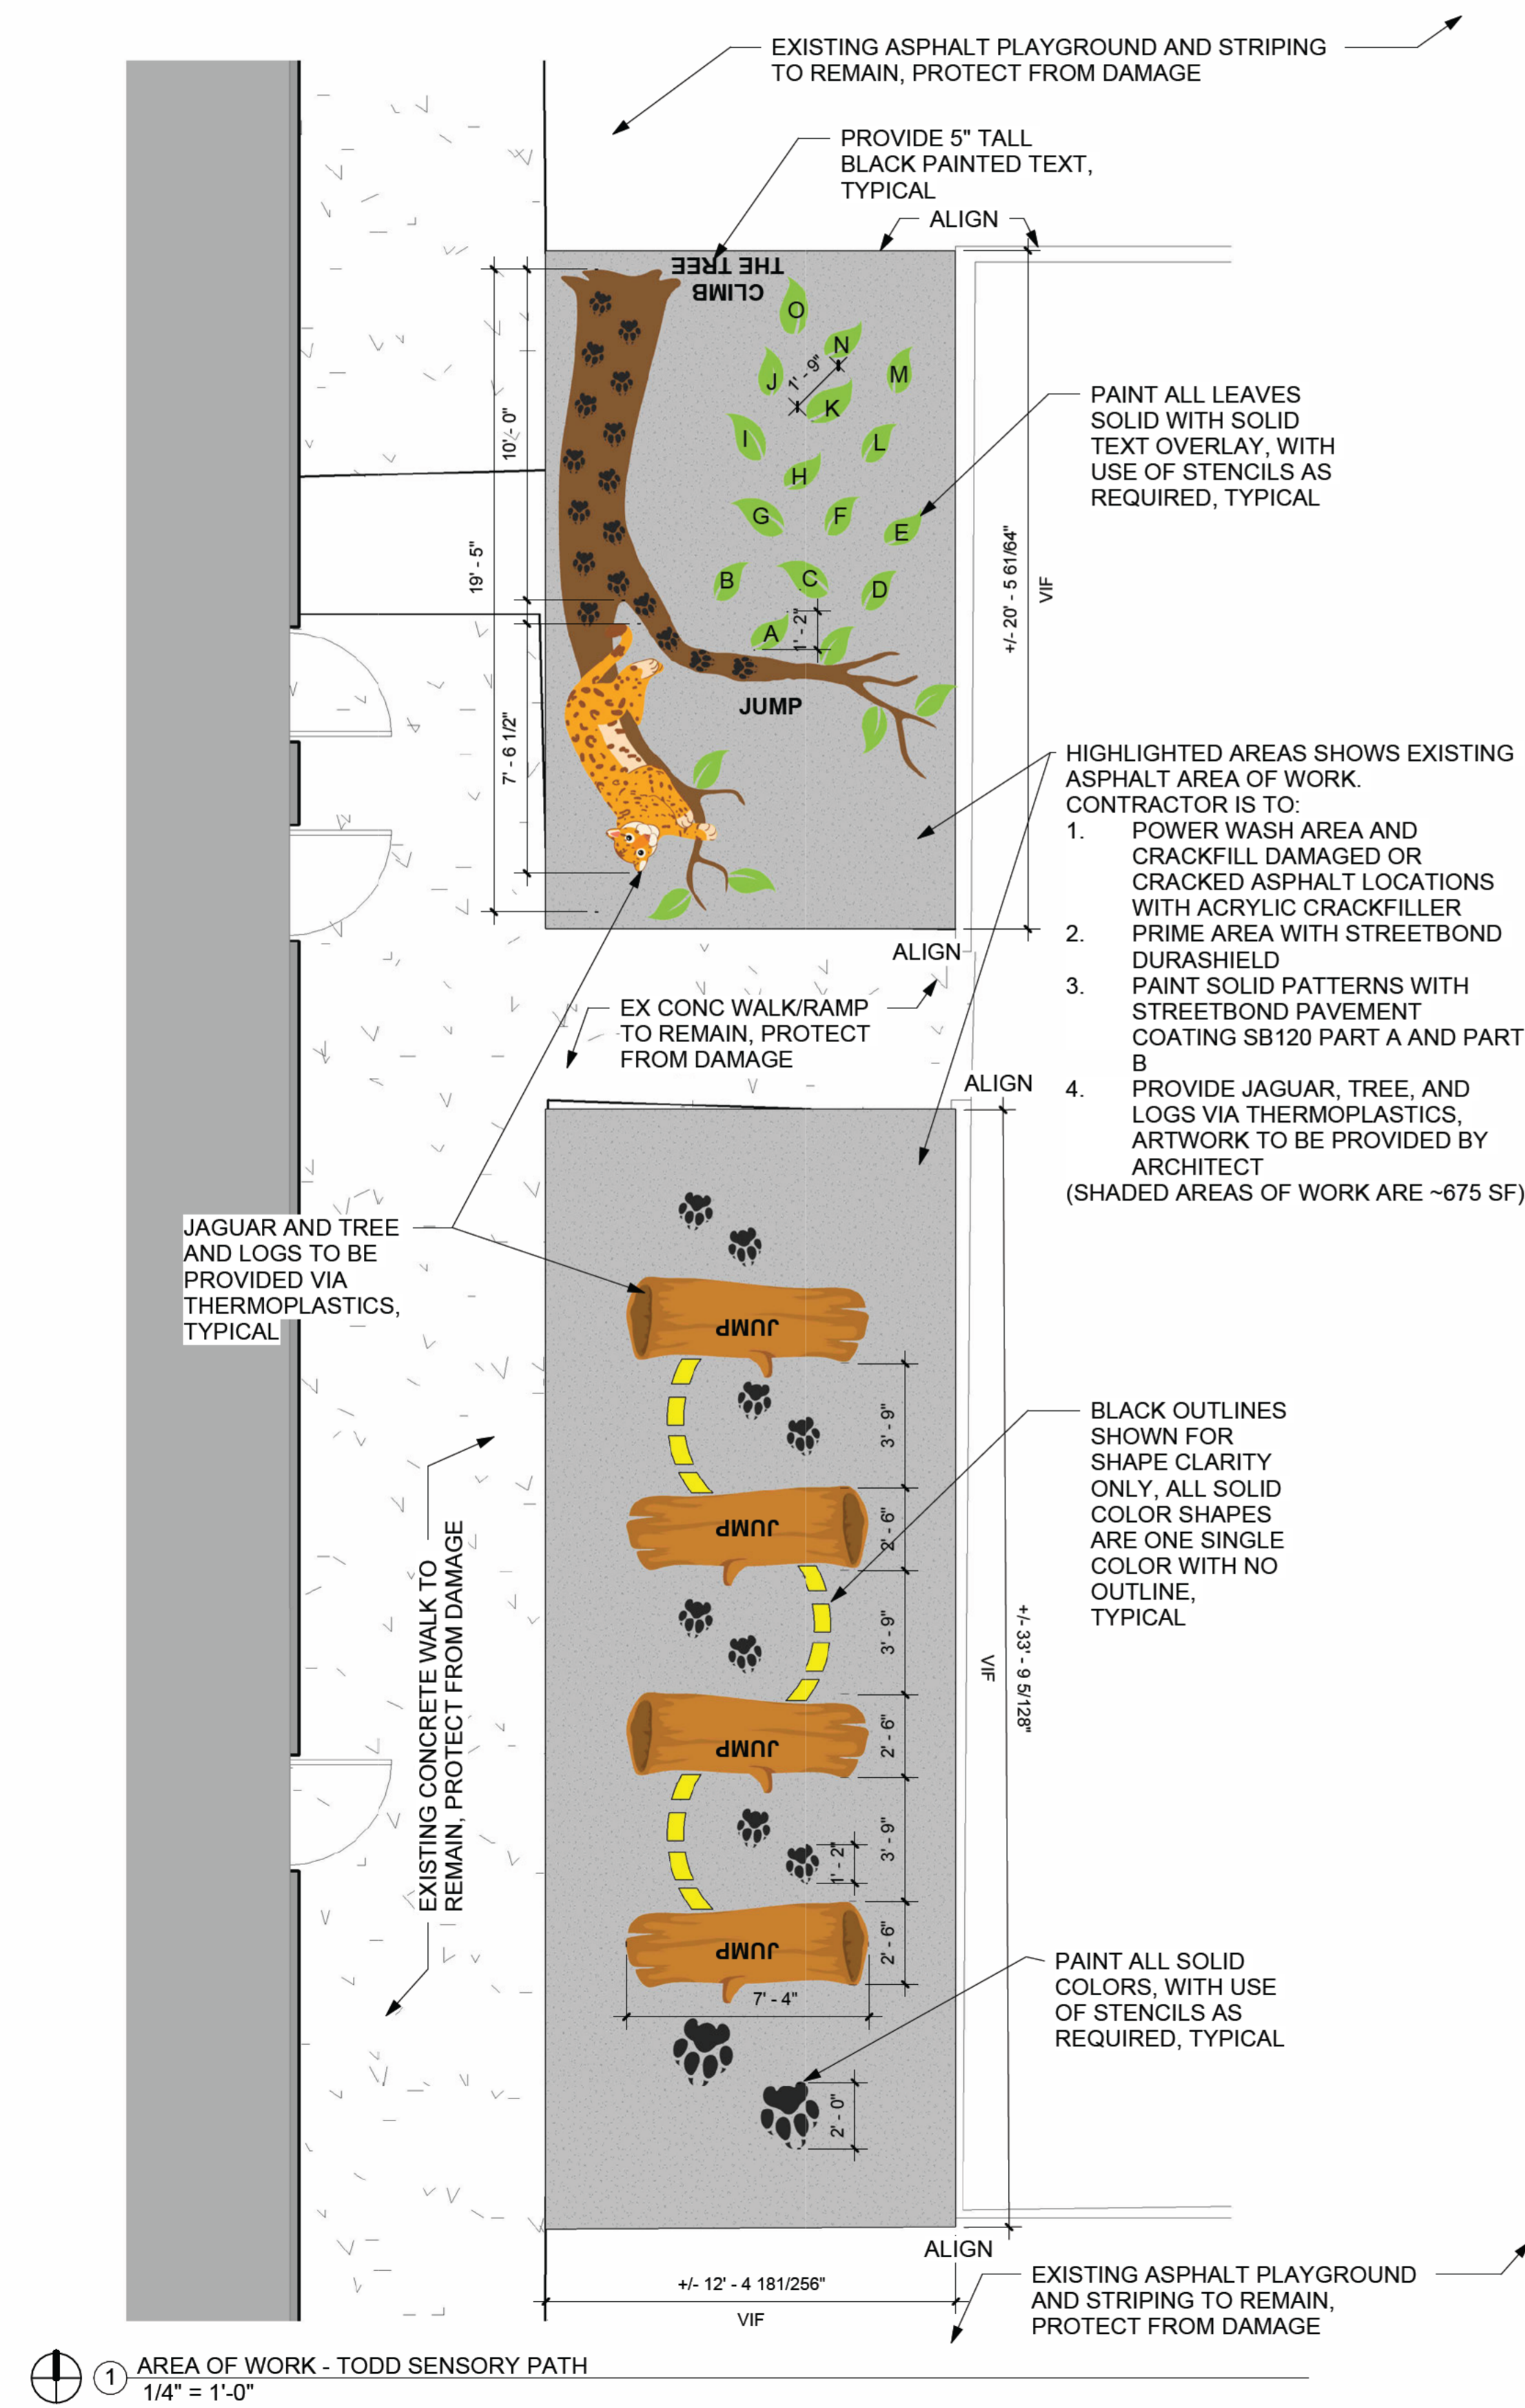

Rutledge and Todd Sensory Paths

Lincolnwood SD74
6850 E Prairie Road, Lincolnwood, IL 60712

| NO | ISSUE | DATE |
|----|----------------------|------------|
| 1 | Request for Proposal | 11.10.2023 |
| 2 | | |
| 3 | | |
| 4 | | |
| 5 | | |
| 6 | | |
| 7 | | |
| 8 | | |
| 9 | | |
| 10 | | |

Architectural Site - Todd Construction and Colorants