


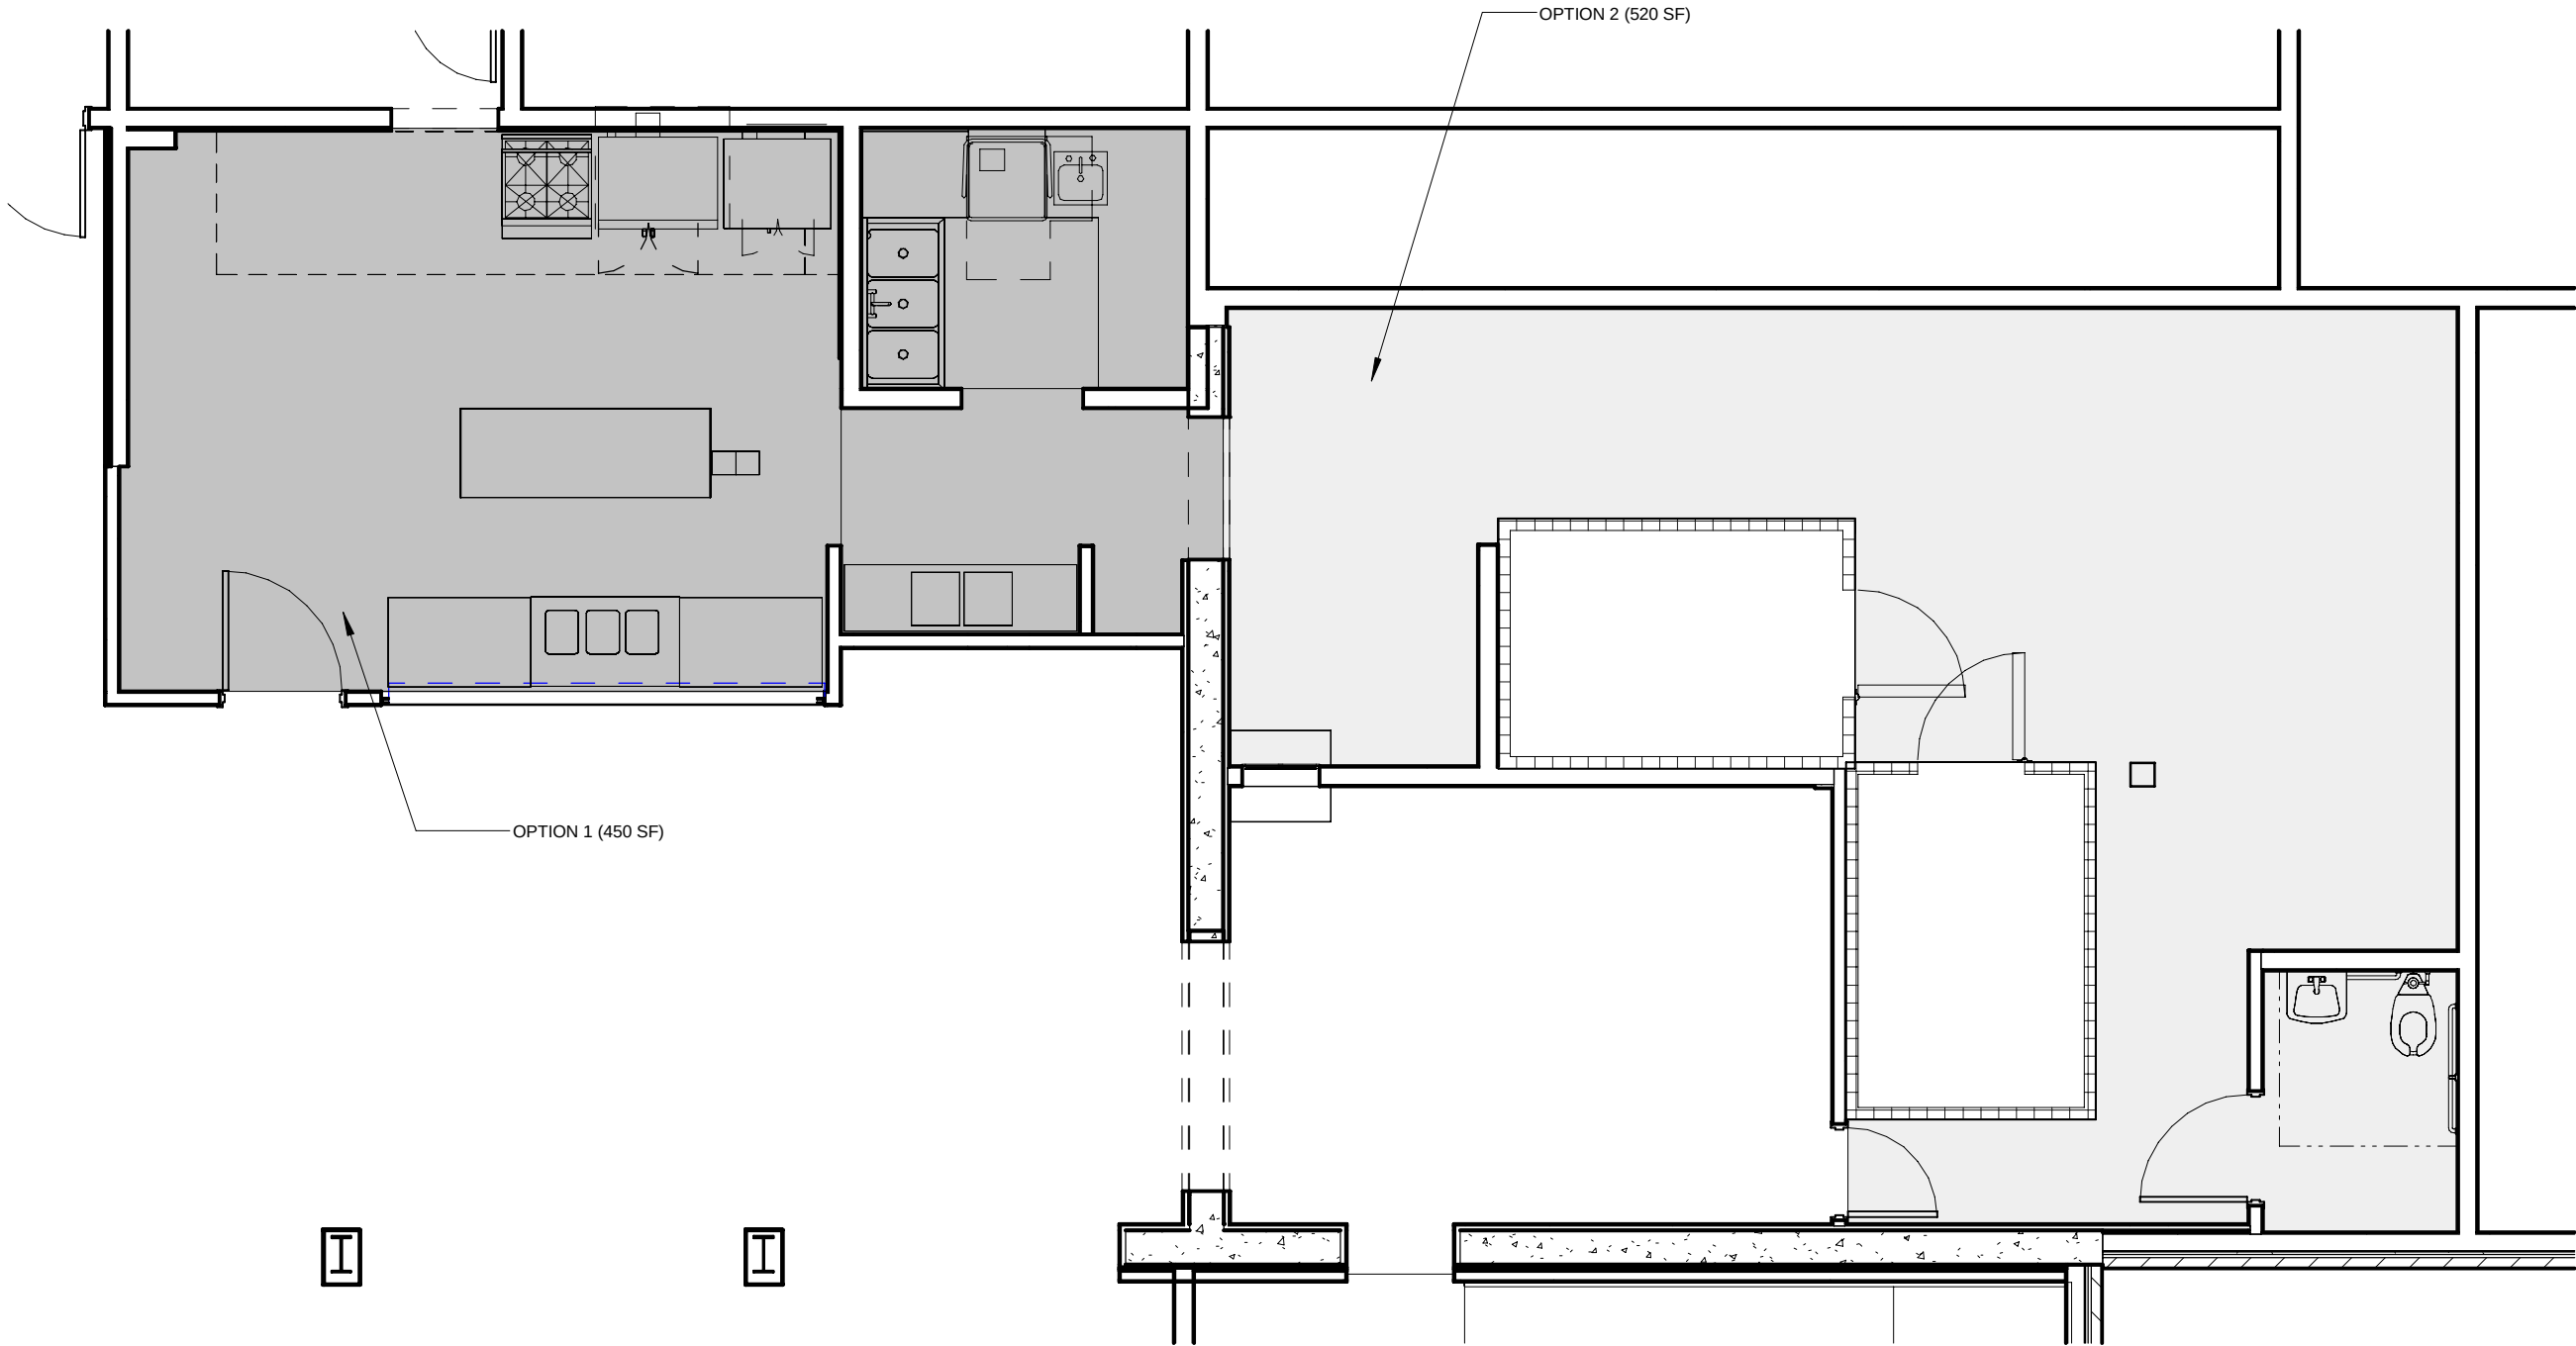

1

KITCHEN FLOOR PLAN - EXISTING

3/16" = 1'-0"

DATE: 7.2.2025
DRAWN BY: TMP
SHEET NUMBER: A1.3

PROJECT NUMBER: 21-016-009

Browning Napi Elementary
SHEET TITLE: KITCHEN FLOOR PLAN



www.lpwarehitecture.com
PHONE | 406.771.0770
15 FIFTH ST. SOUTH
GREAT FALLS | MT 59401