


LINCOLN: OPTION A

3-STORY & 2-STORY ADDITION, 12 CLASSROOMS, NEW BAND/ORCHESTRA ROOM


COLOR KEY:

- GENERAL EDUCATION CLASSROOMS
- SPECIAL EDUCATION SPACES
- COMMON SPACES
- SPECIALS
- TOILET ROOMS
- CIRCULATION

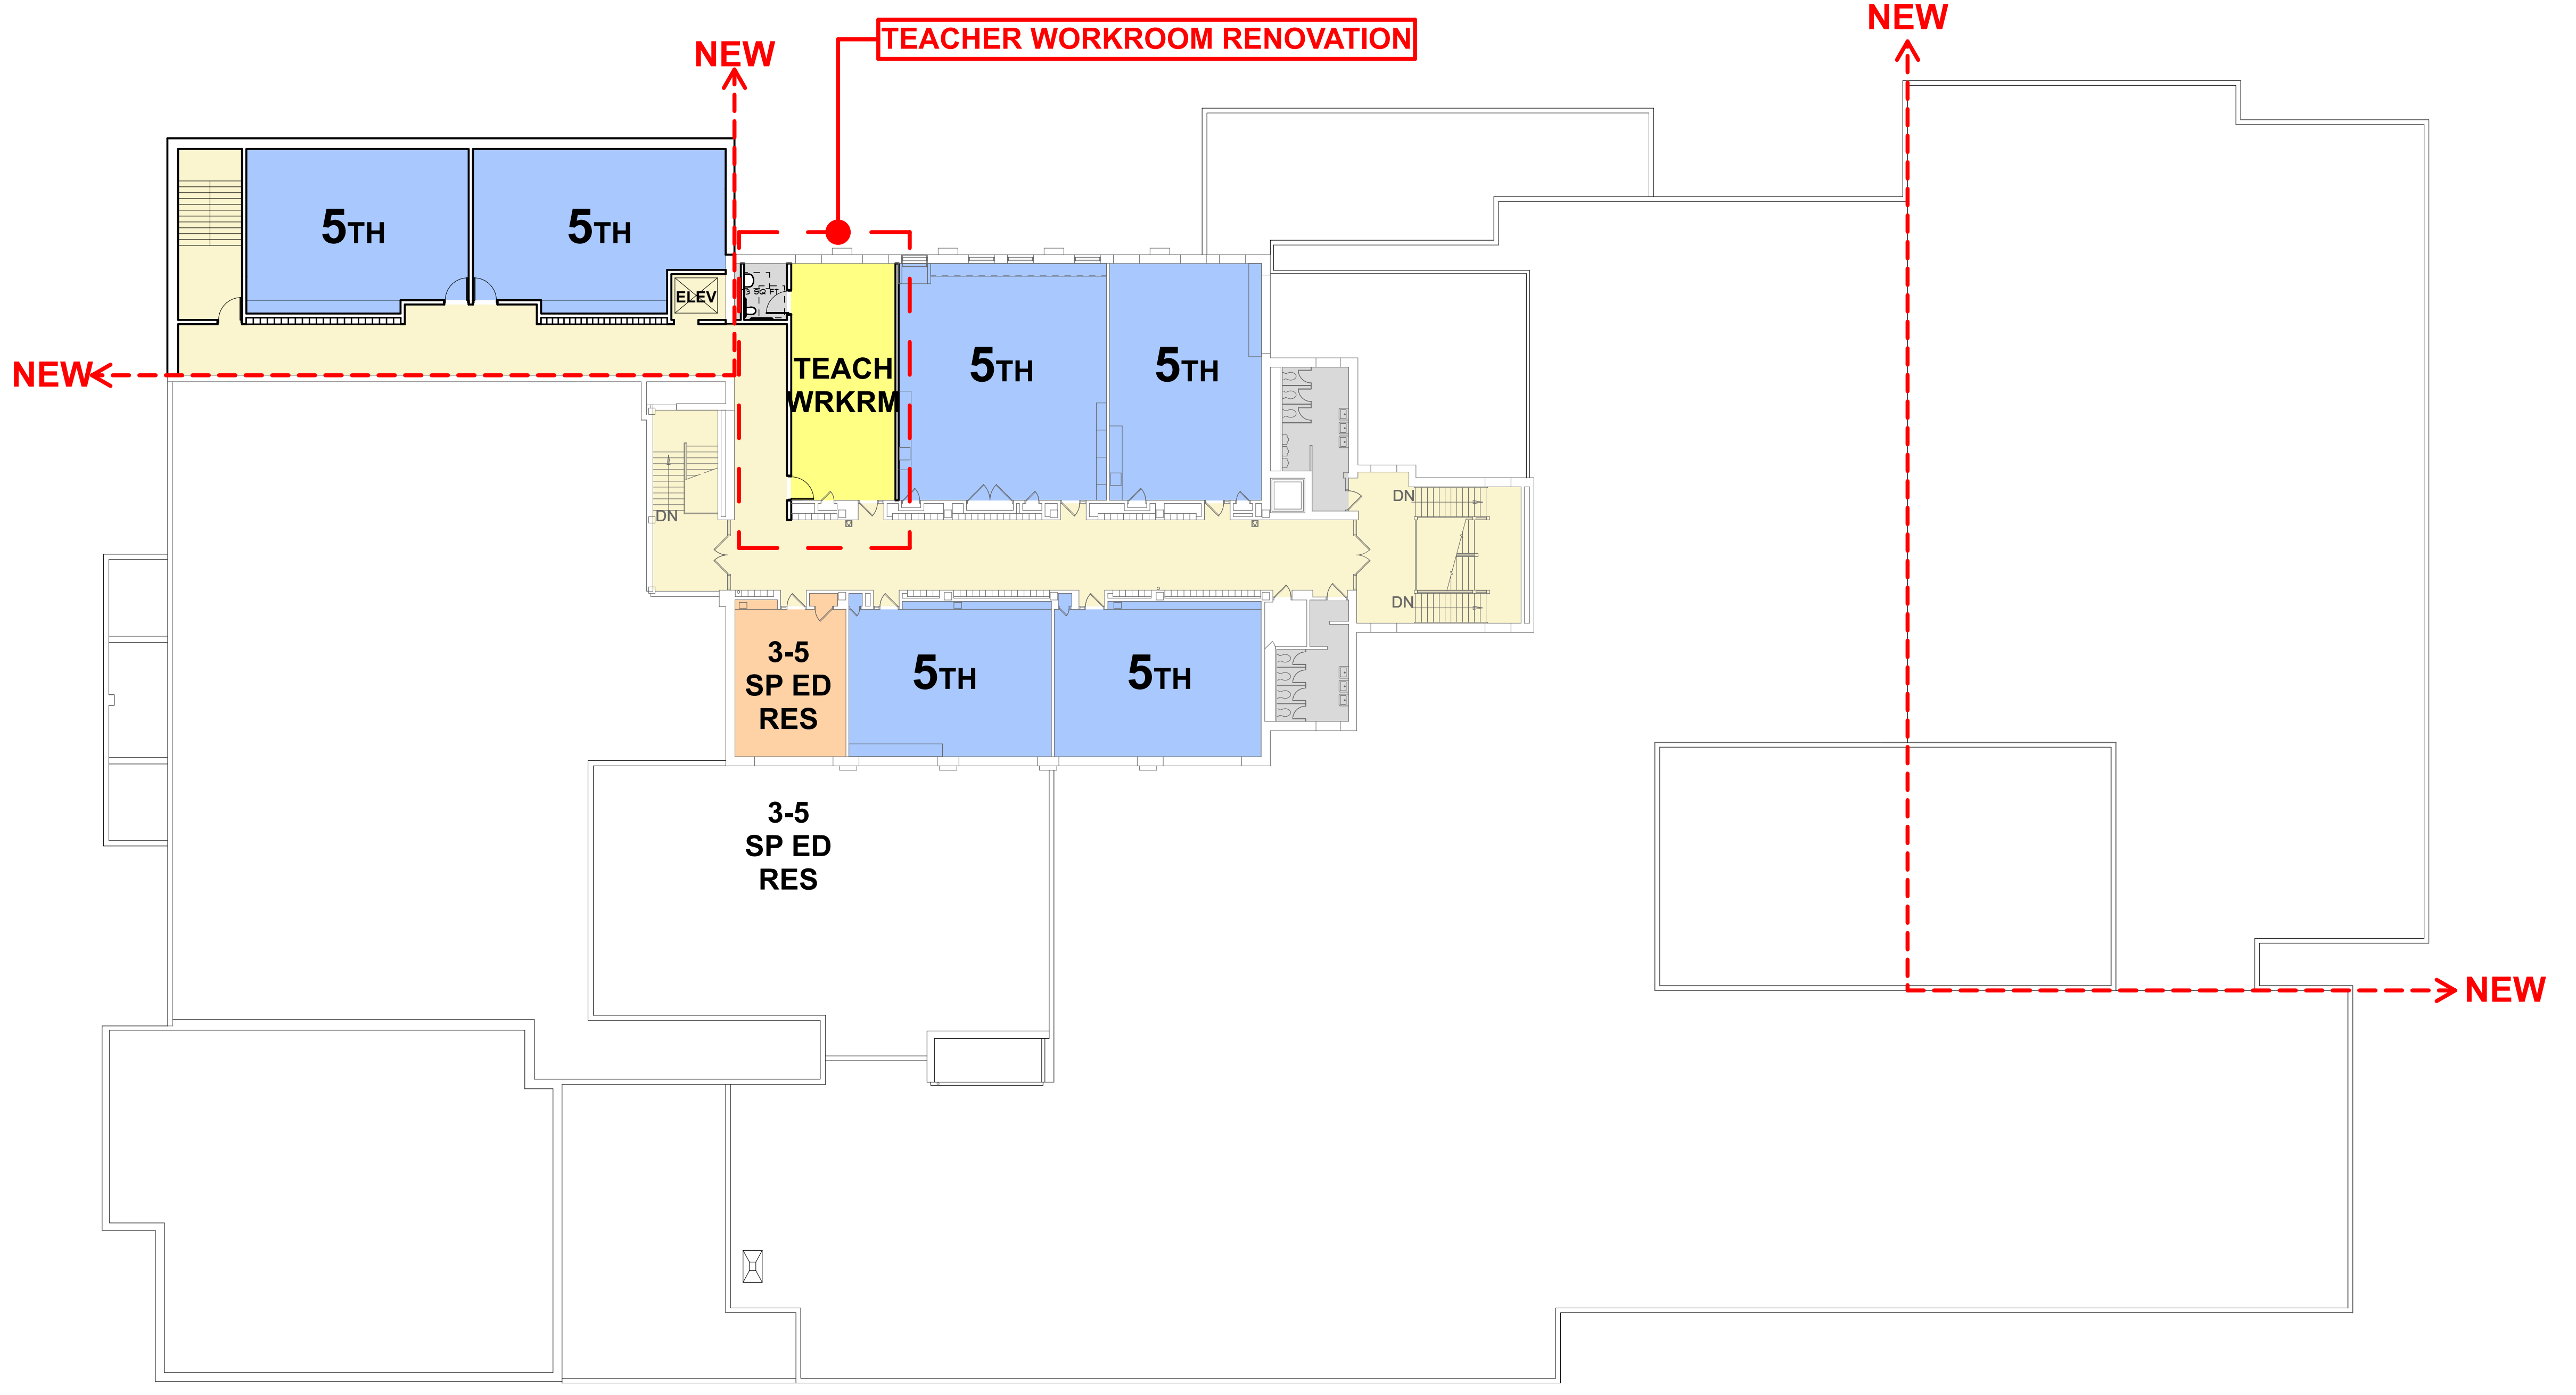

LINCOLN THIRD FLOOR PLAN

SCALE: 1/16" = 1'-0"

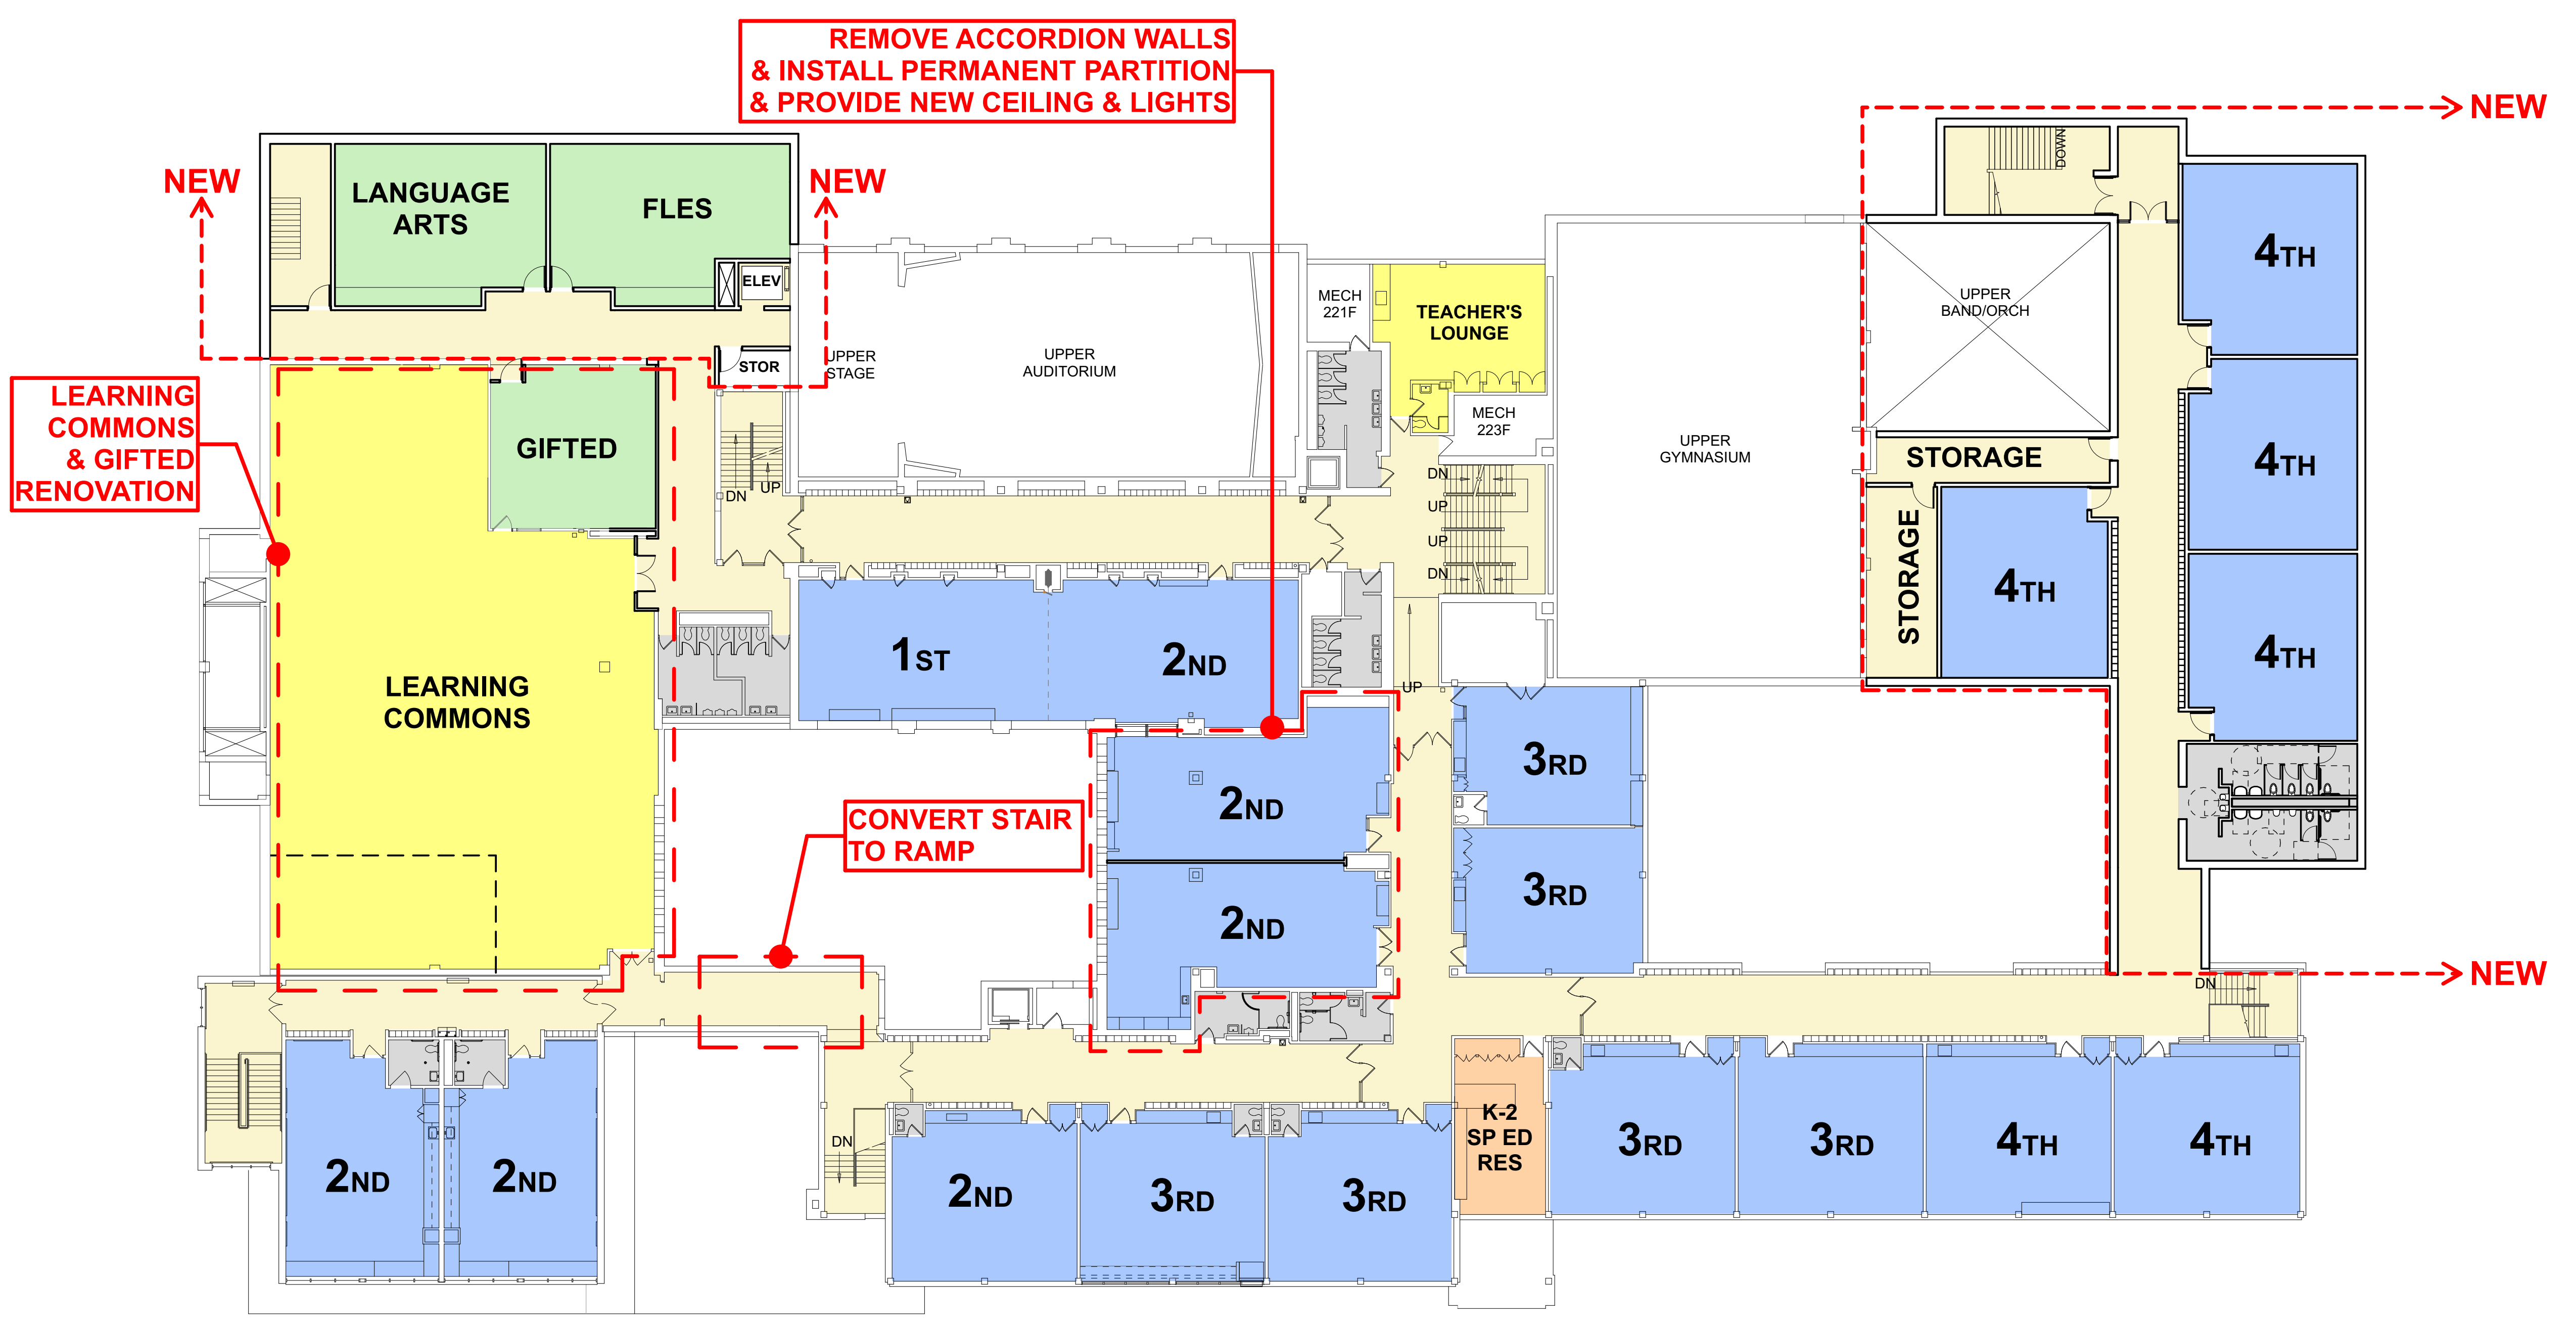

LINCOLN SECOND FLOOR PLAN

SCALE: 1/16" = 1'-0"

