




H L Brockett Elementary Floor Plan

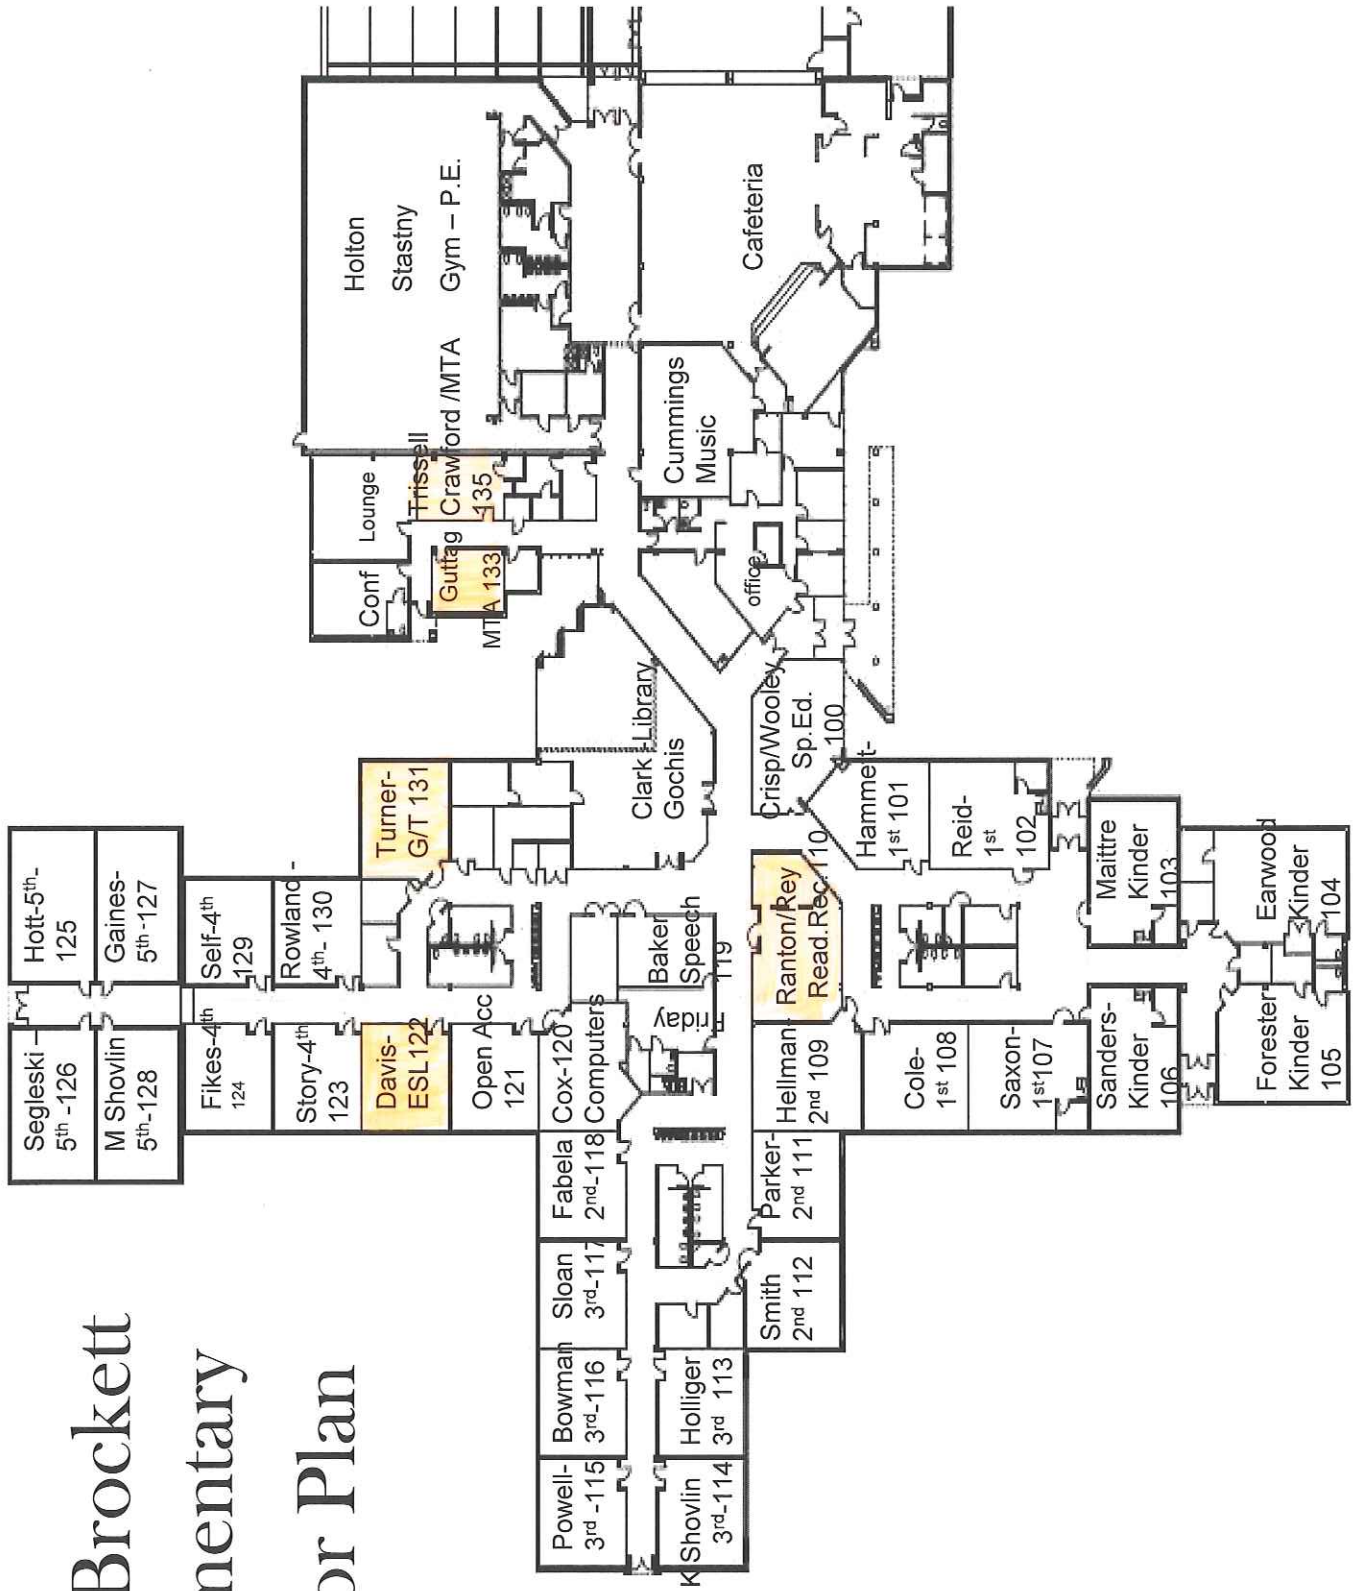


Monaco Elementary School Room Assignments 2010-2011

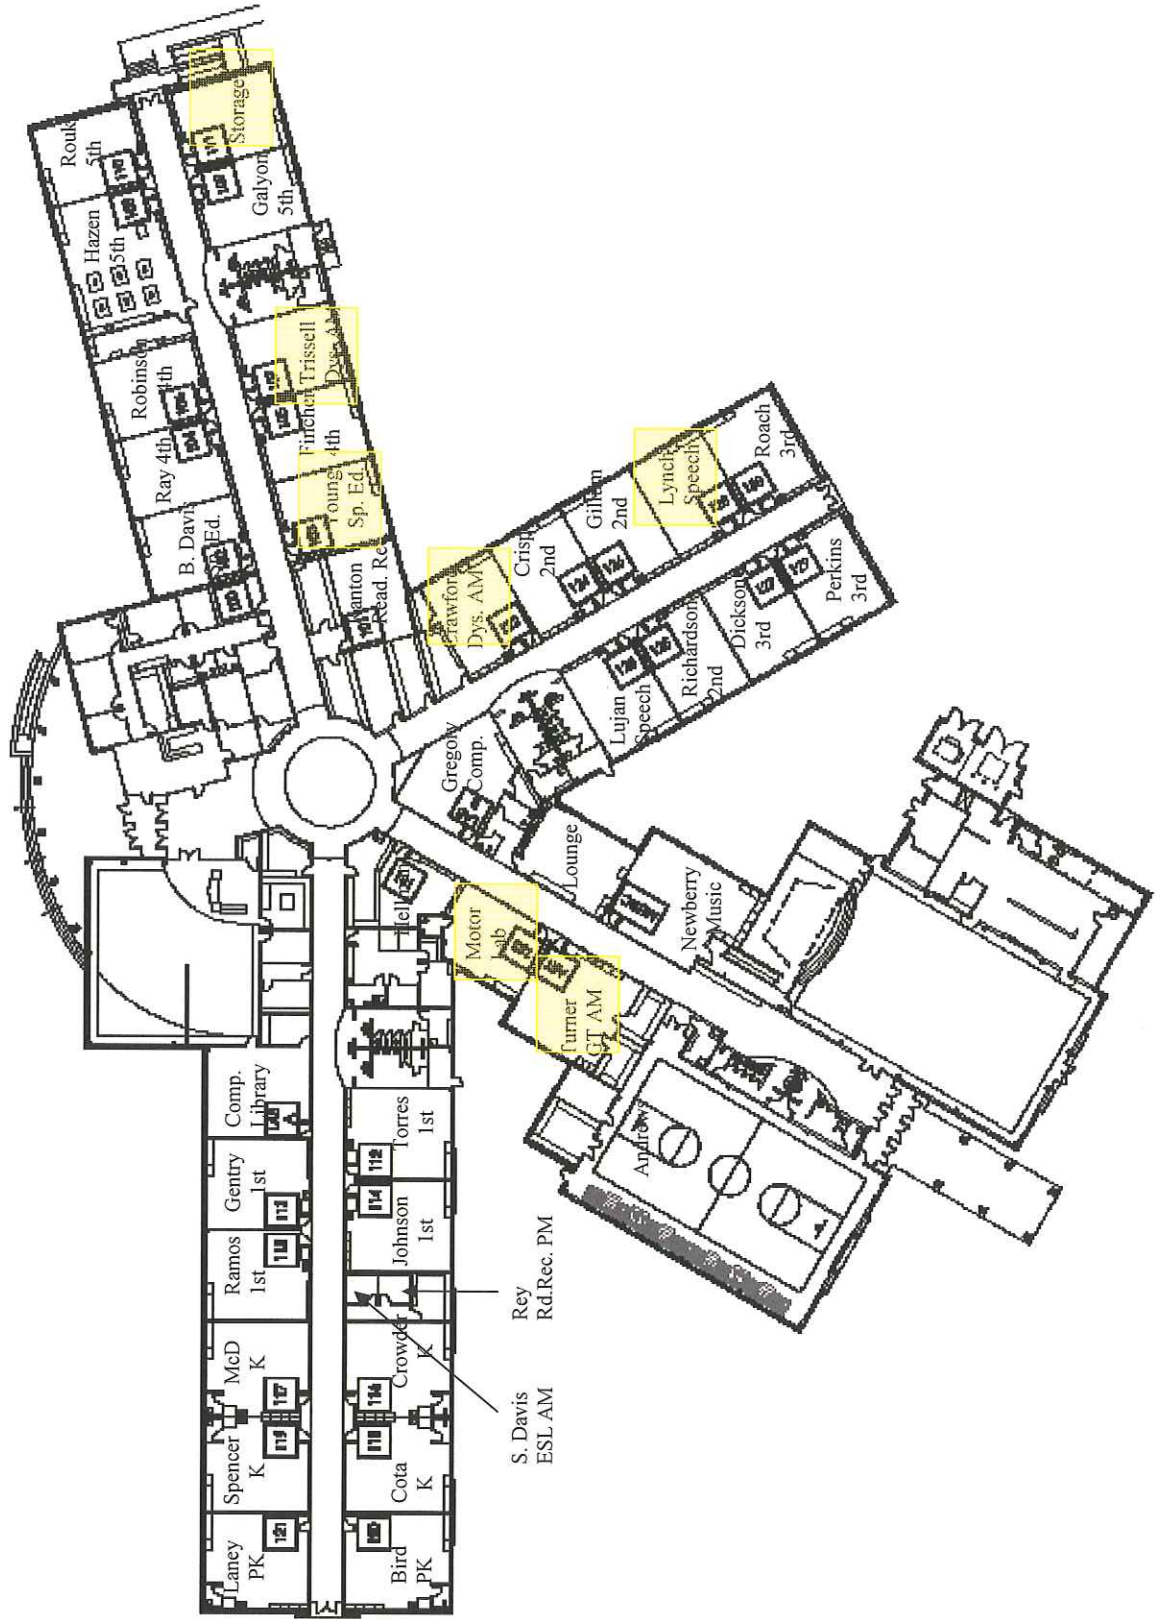


■ Day
 ■ 1-3 periods
 ■ 1-3 periods

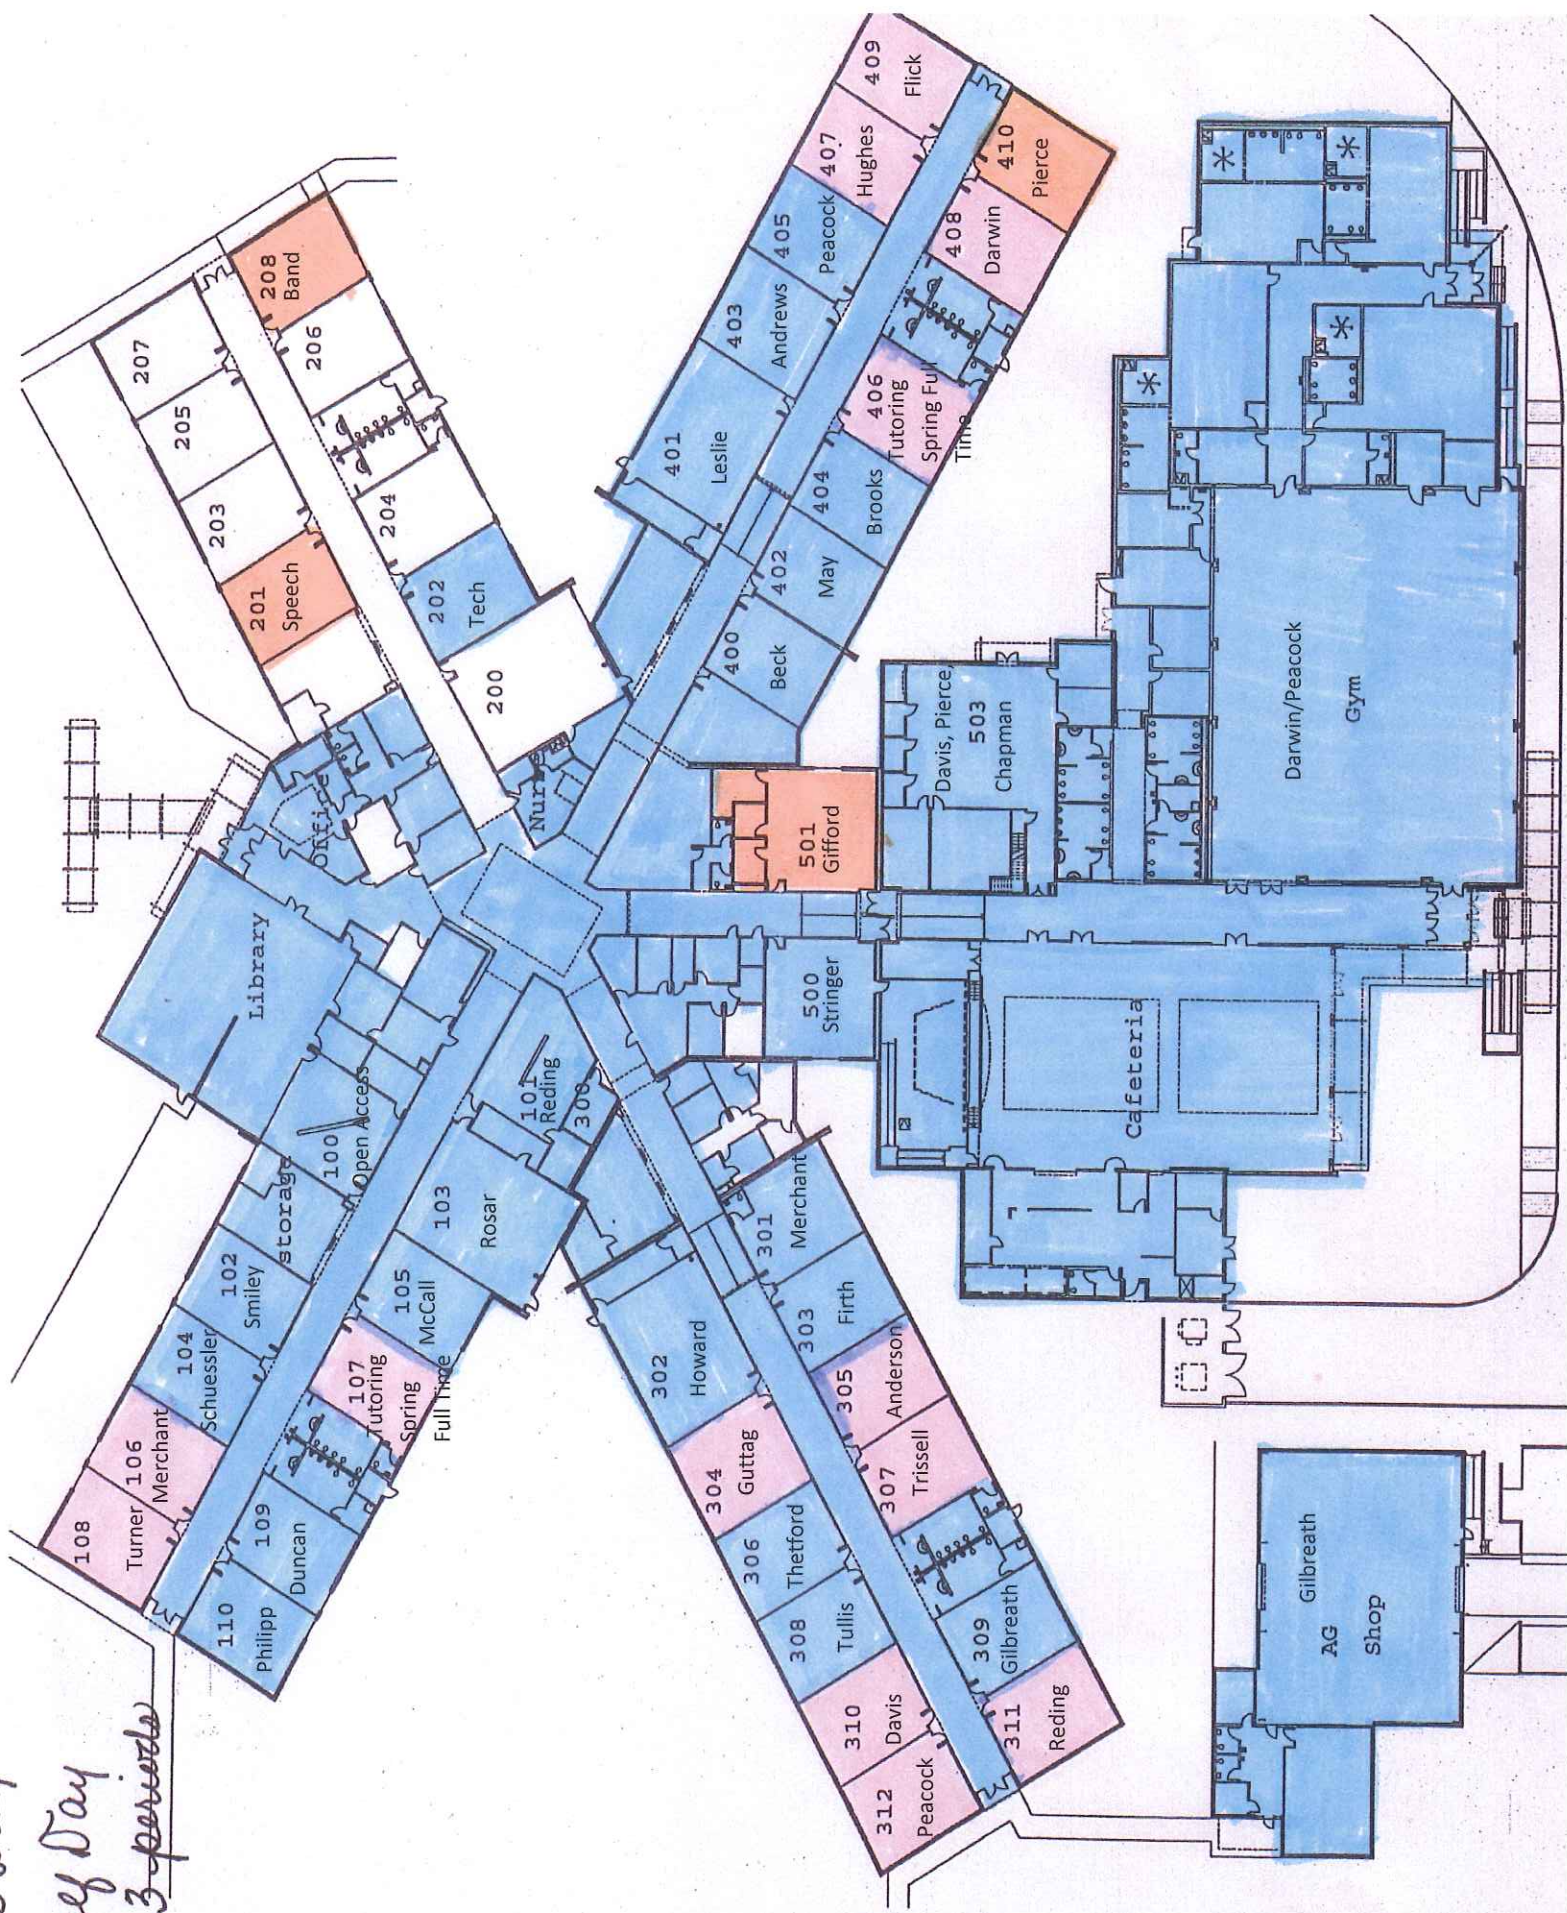

HS Original Building with Extension

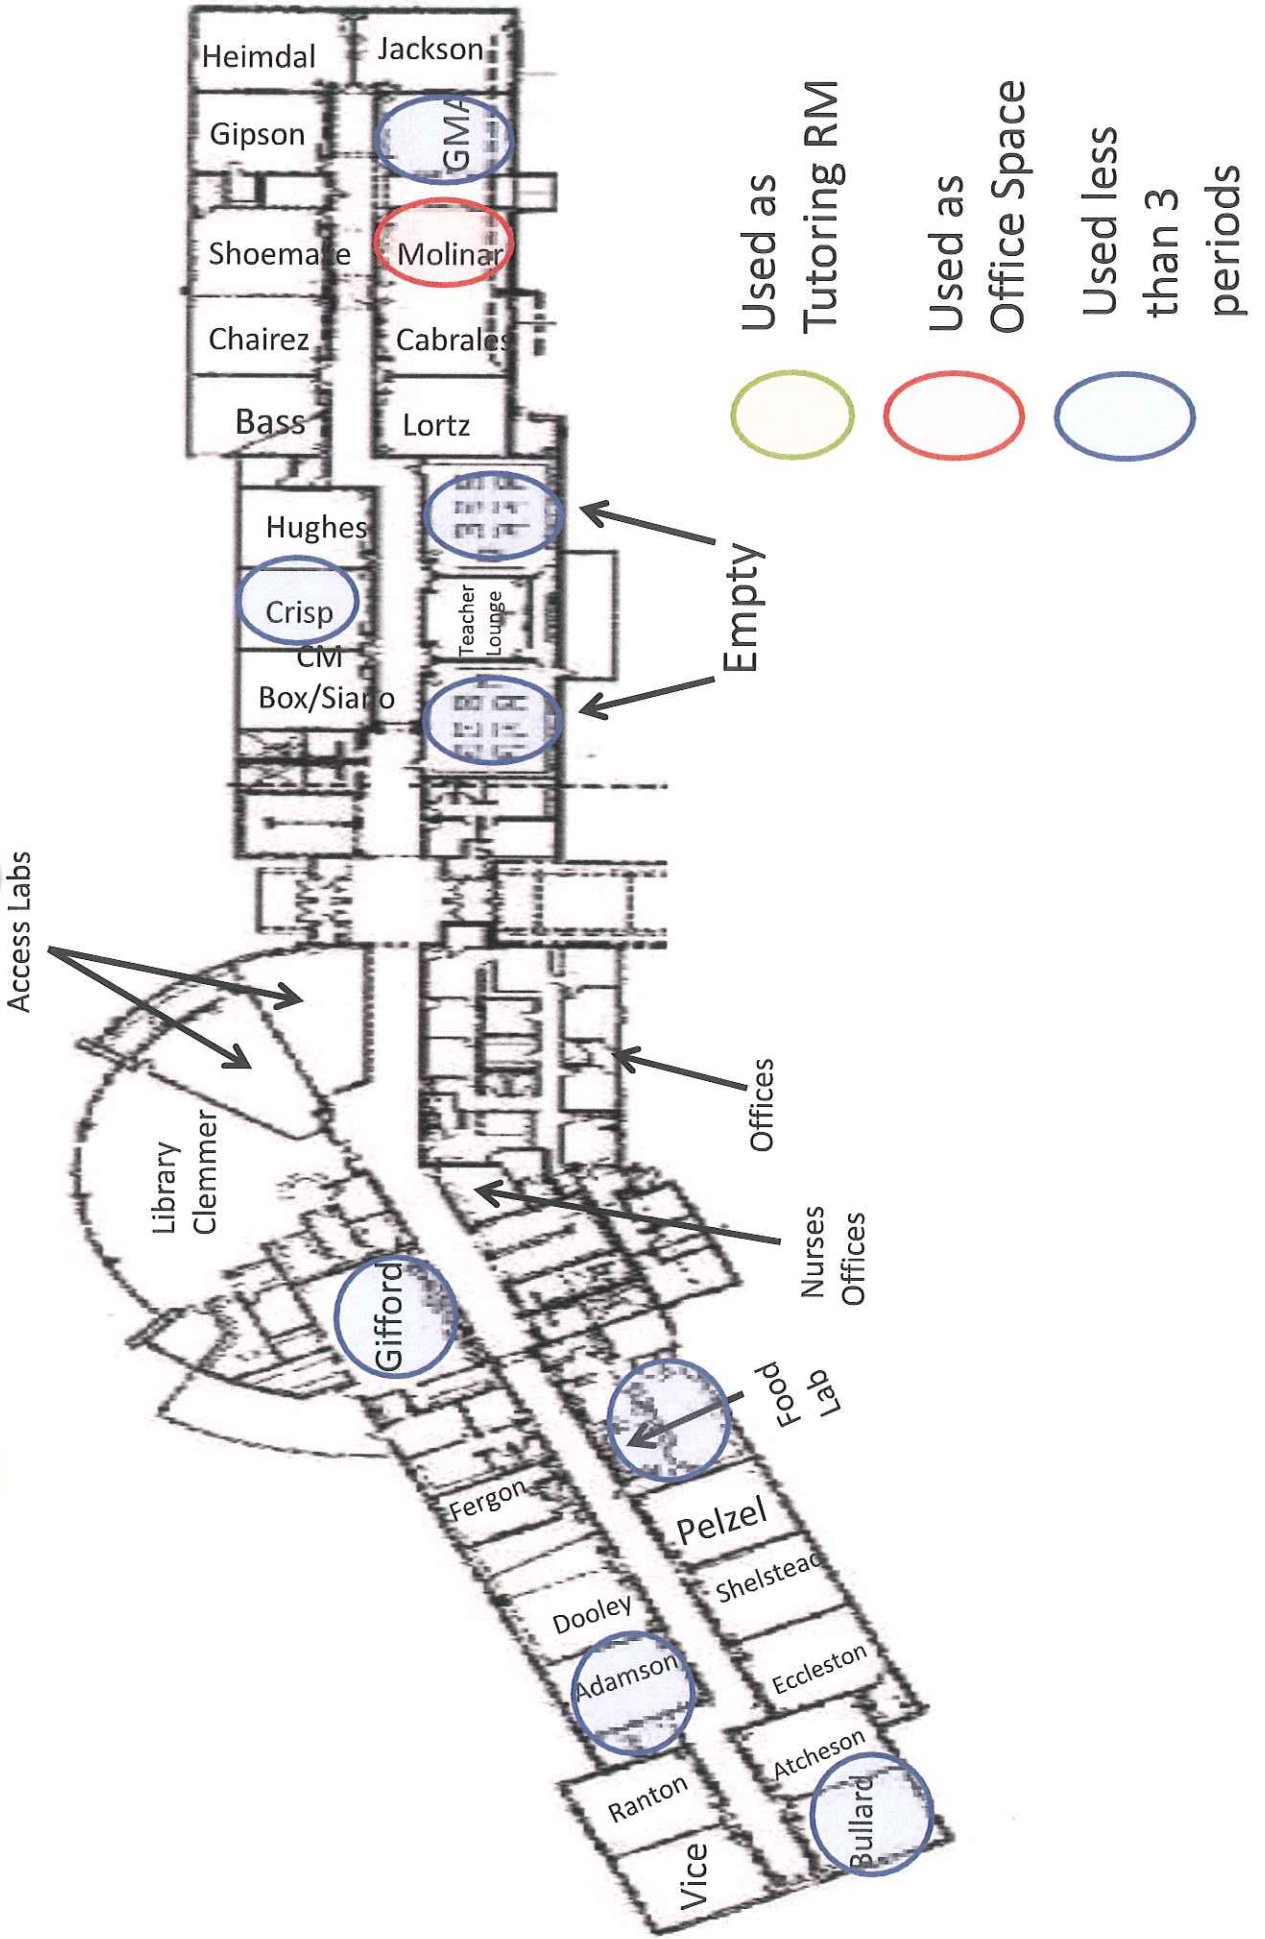

HS 2nd floor new wing

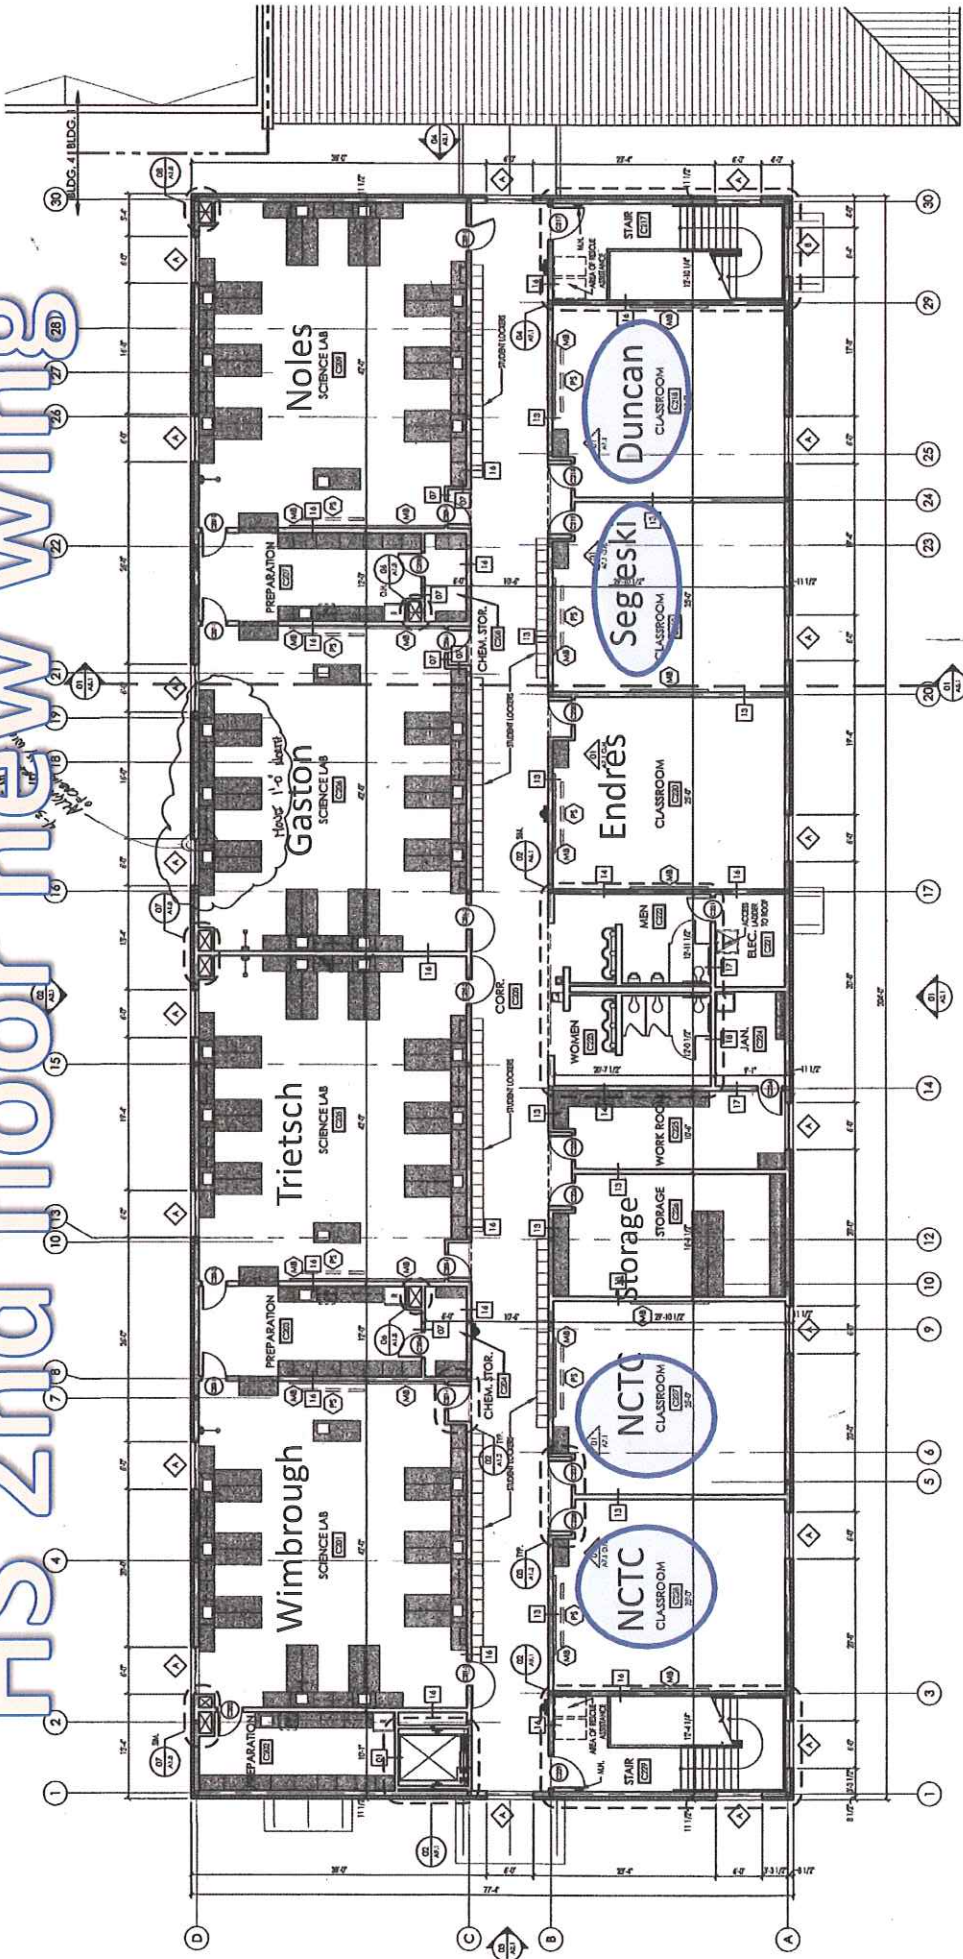

01 SECOND FLOOR PLAN - BUILDING 4
SCALE 1/8" = 1'-0"

HS 1st floor new wing

