
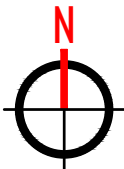


BOBCAT LANE

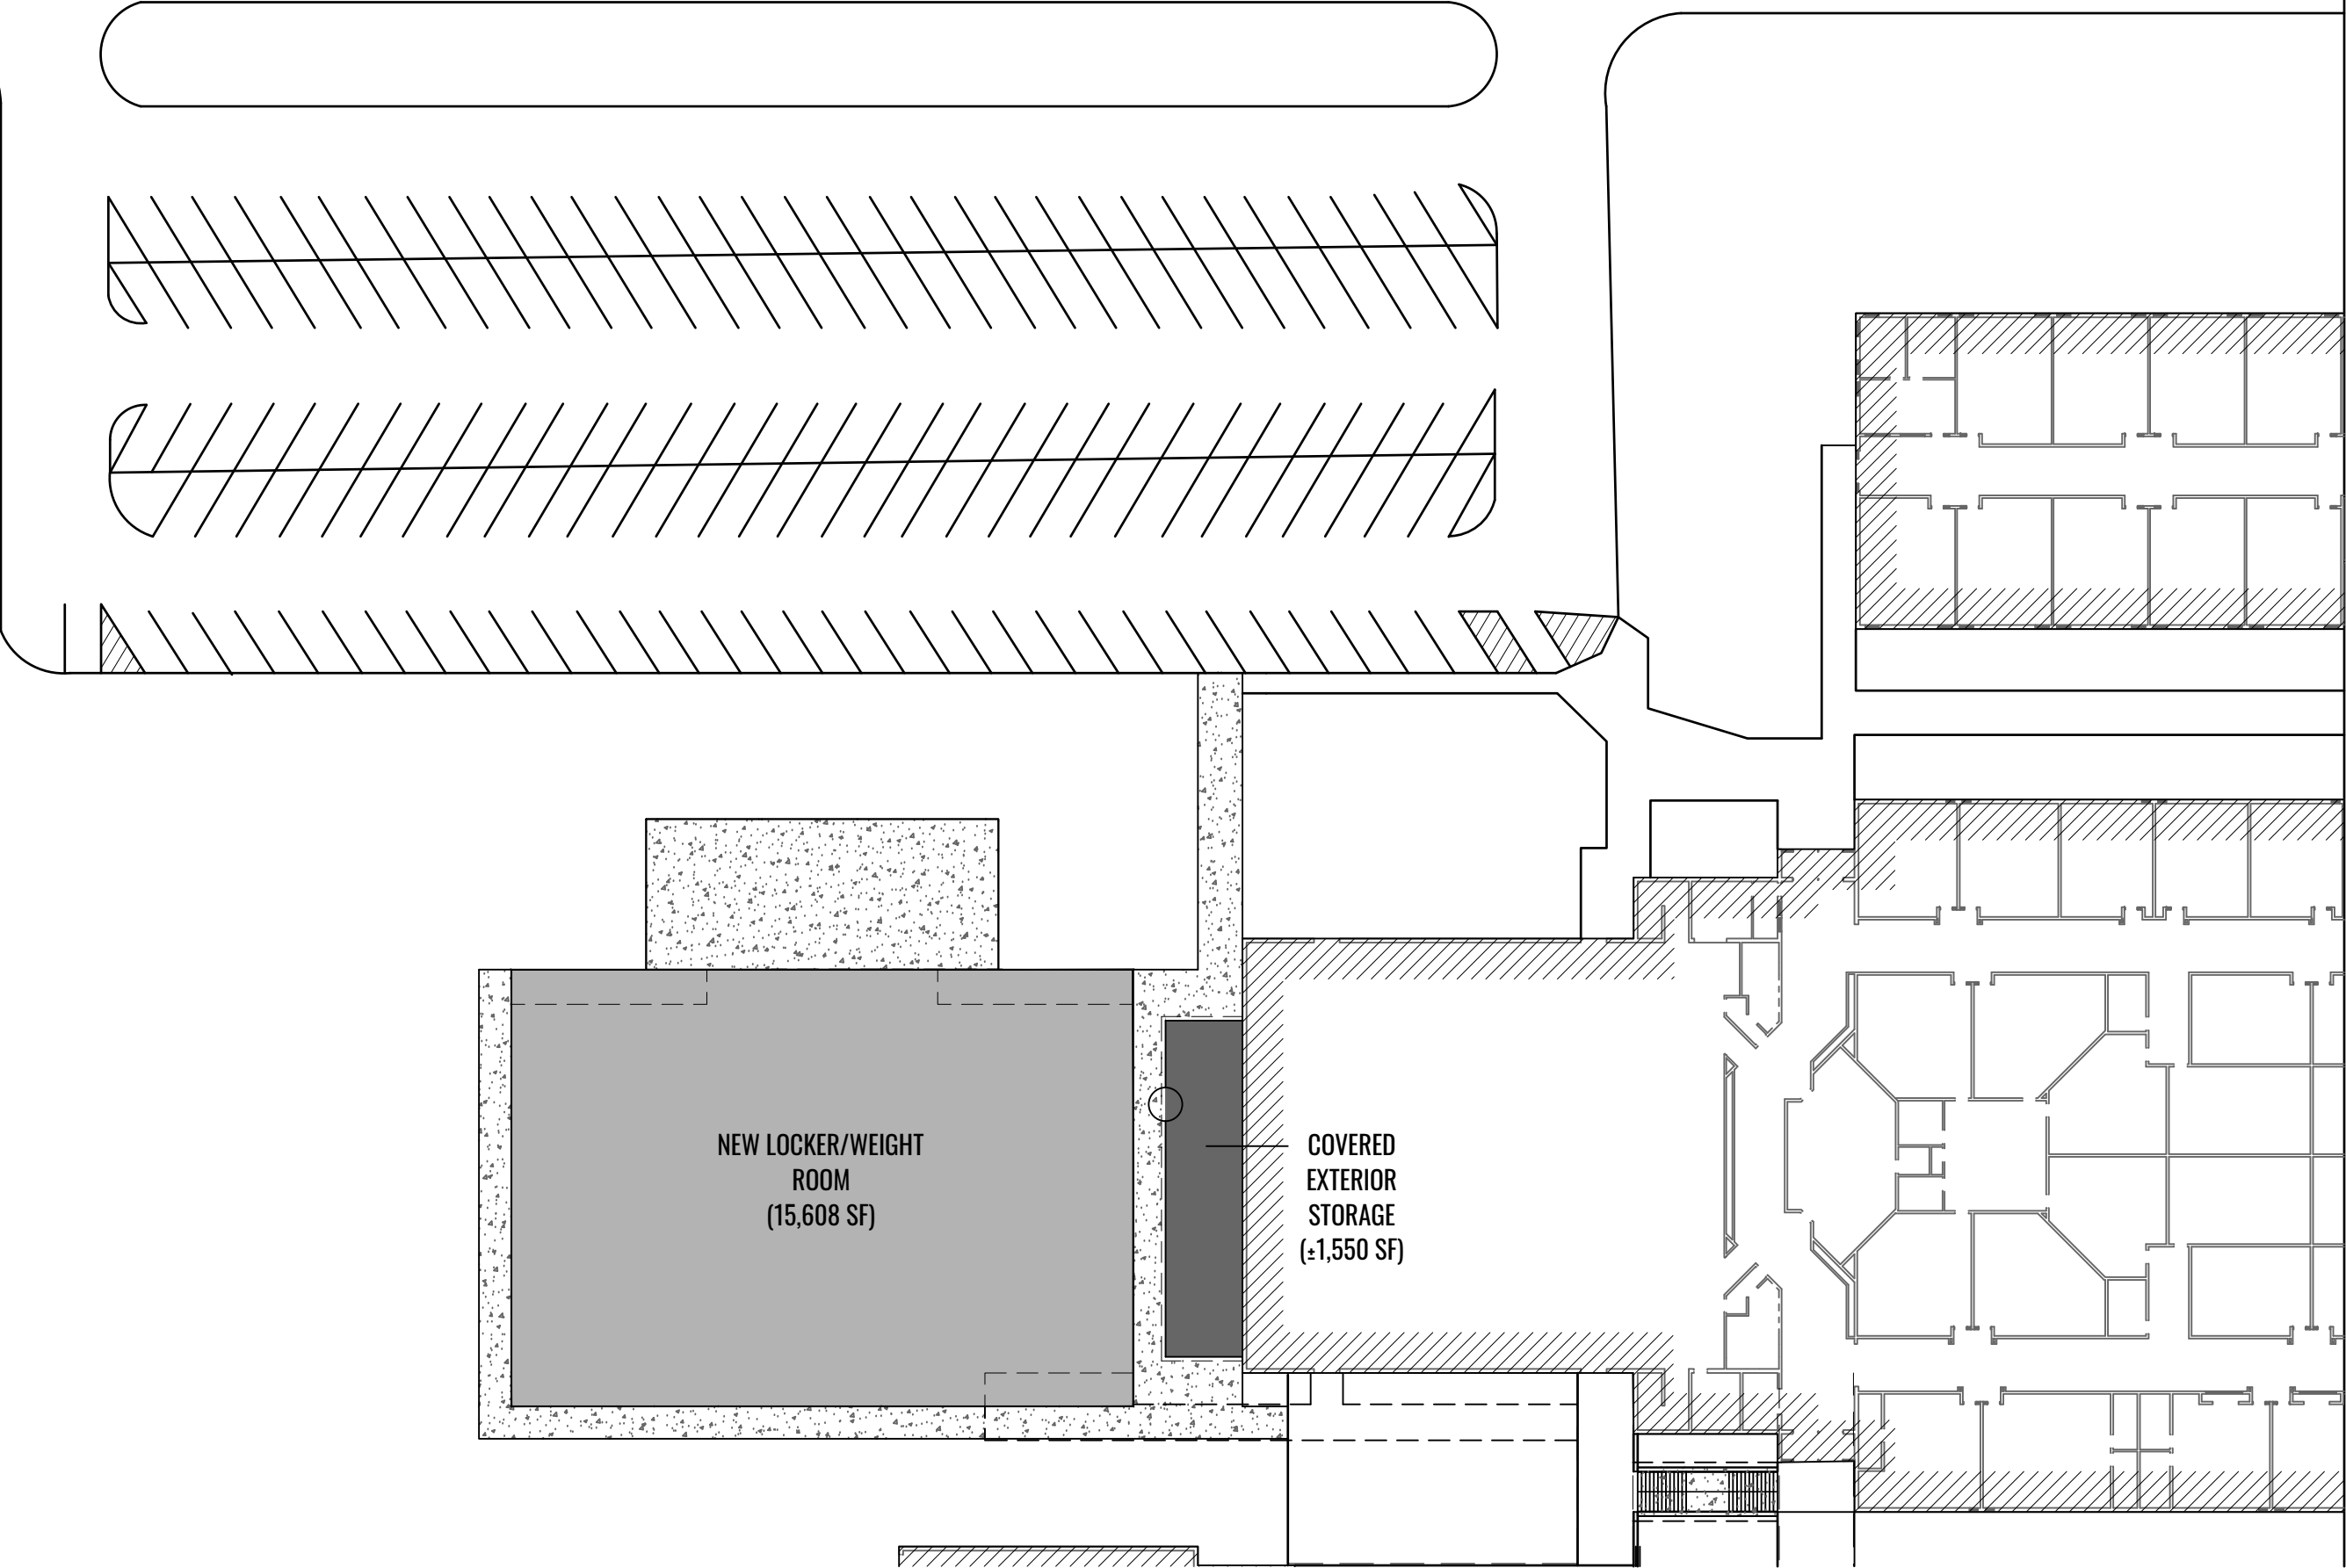

1 SITE PLAN

SCALE: 1" = 40'0" FILE: SITE


TD Architects
1100 Judson Rd, Ste 620
Longview, Texas 75601
Architects t-darchitects.com

 **Junior High Athletic Complex**
Hallsville ISD
Hallsville, TX

PROJECT LOCATION:
1 Bobcat LN.
Hallsville, TX 75650

SITE PLAN
ARCH. PROJECT #: 2505
DATE: 10.03.2025


A-1.1

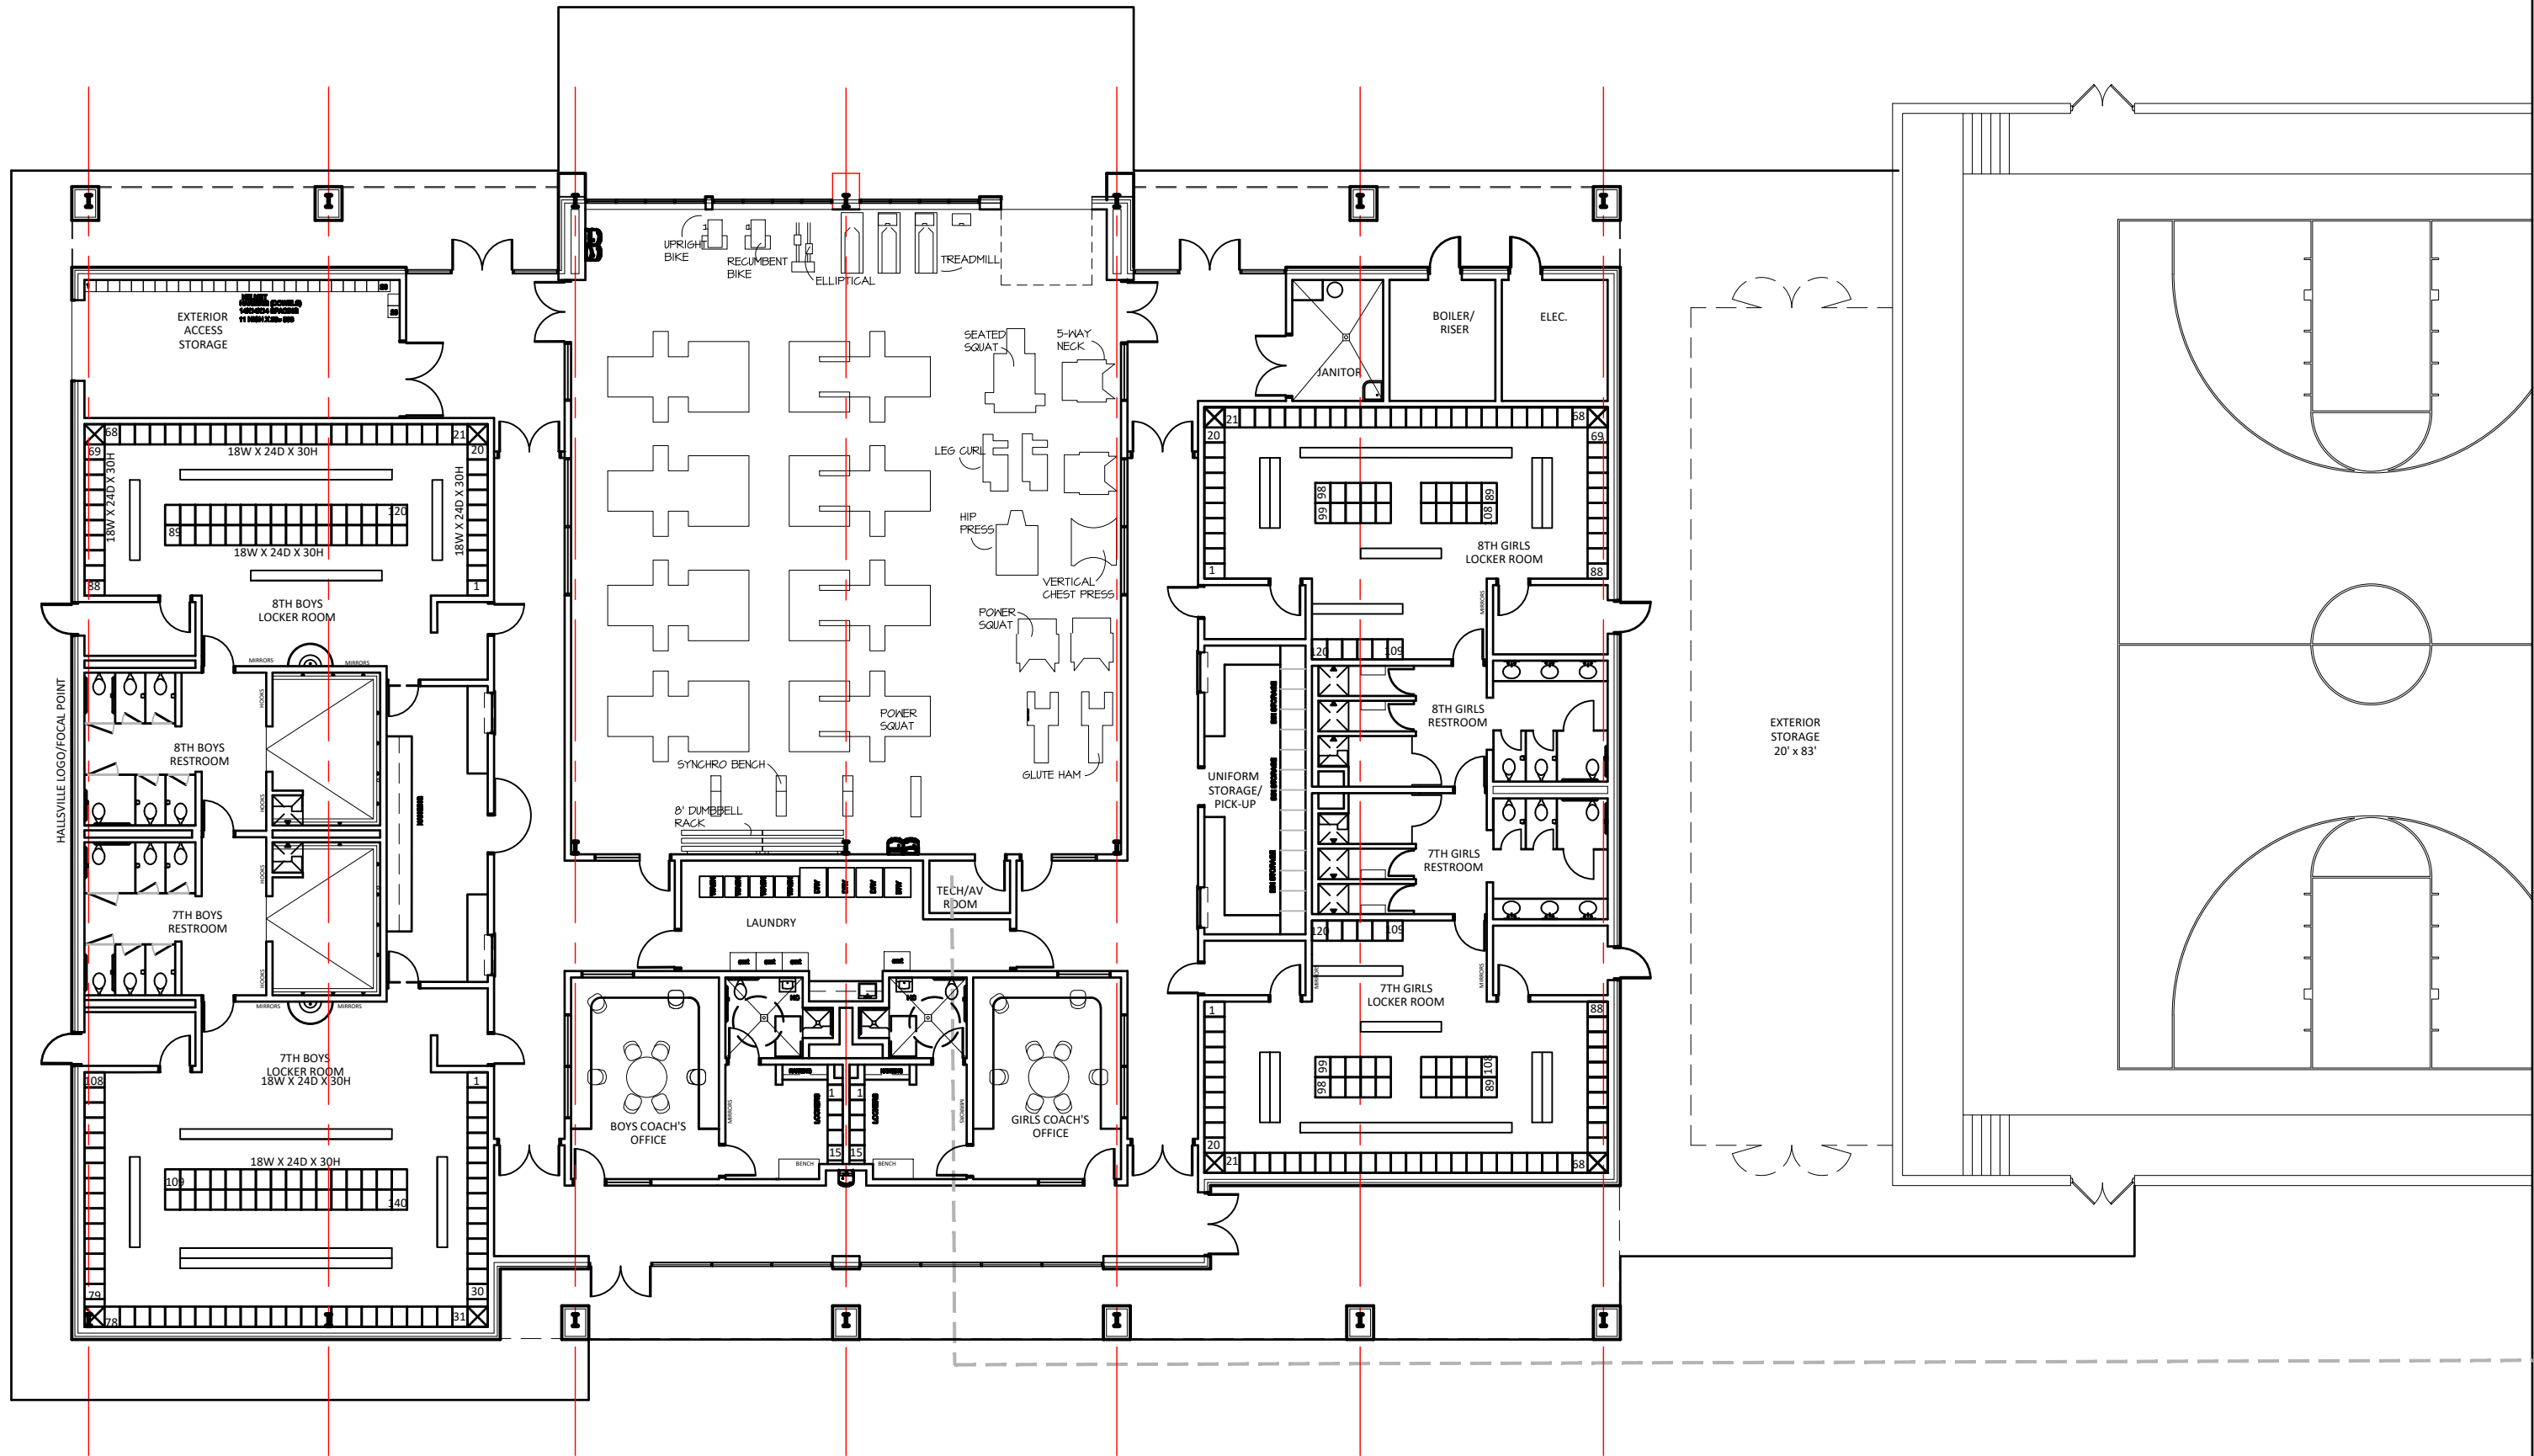


1 FIRST FLOOR PLAN
 SCALE: 1/16"=1'0" FILE: FLR1


1 NORTH ELEVATION

SCALE: 1/16" = 1'-0" FILE: ELEV

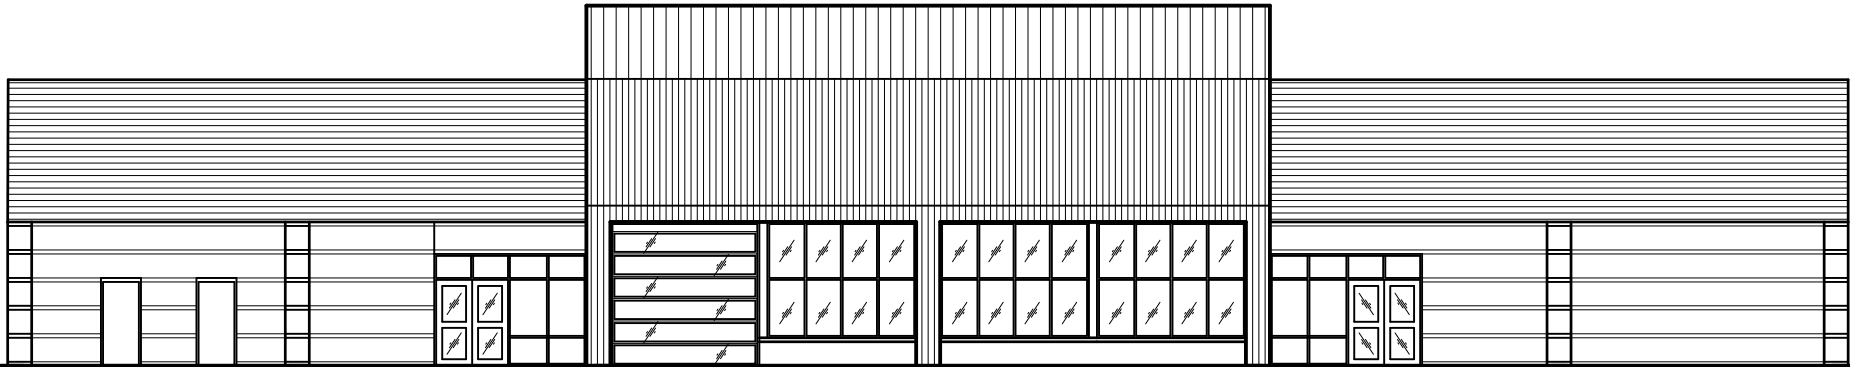


2 SOUTH ELEVATION

SCALE: 1/16" = 1'-0" FILE: ELEV

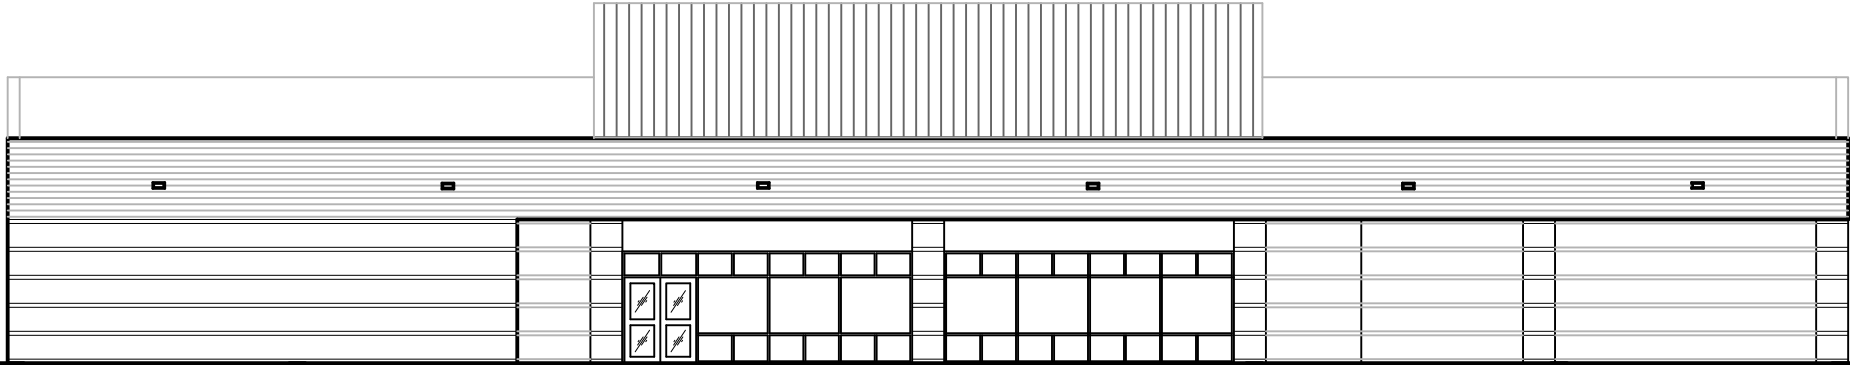


3 WEST ELEVATION



SCALE: 1/16" = 1'-0" FILE: ELEV

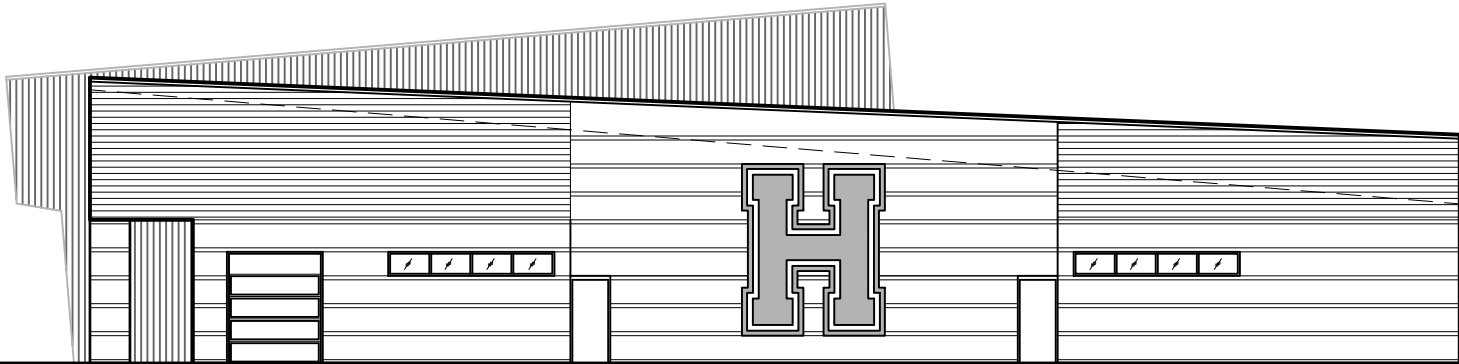

4 EAST ELEVATION

SCALE: 1/16" = 1'-0" FILE: ELEV

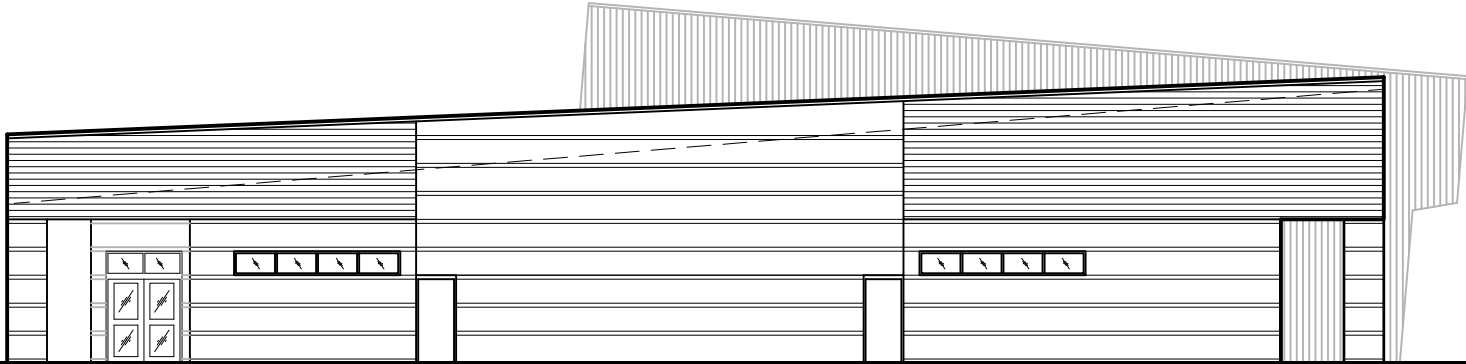

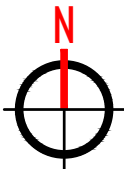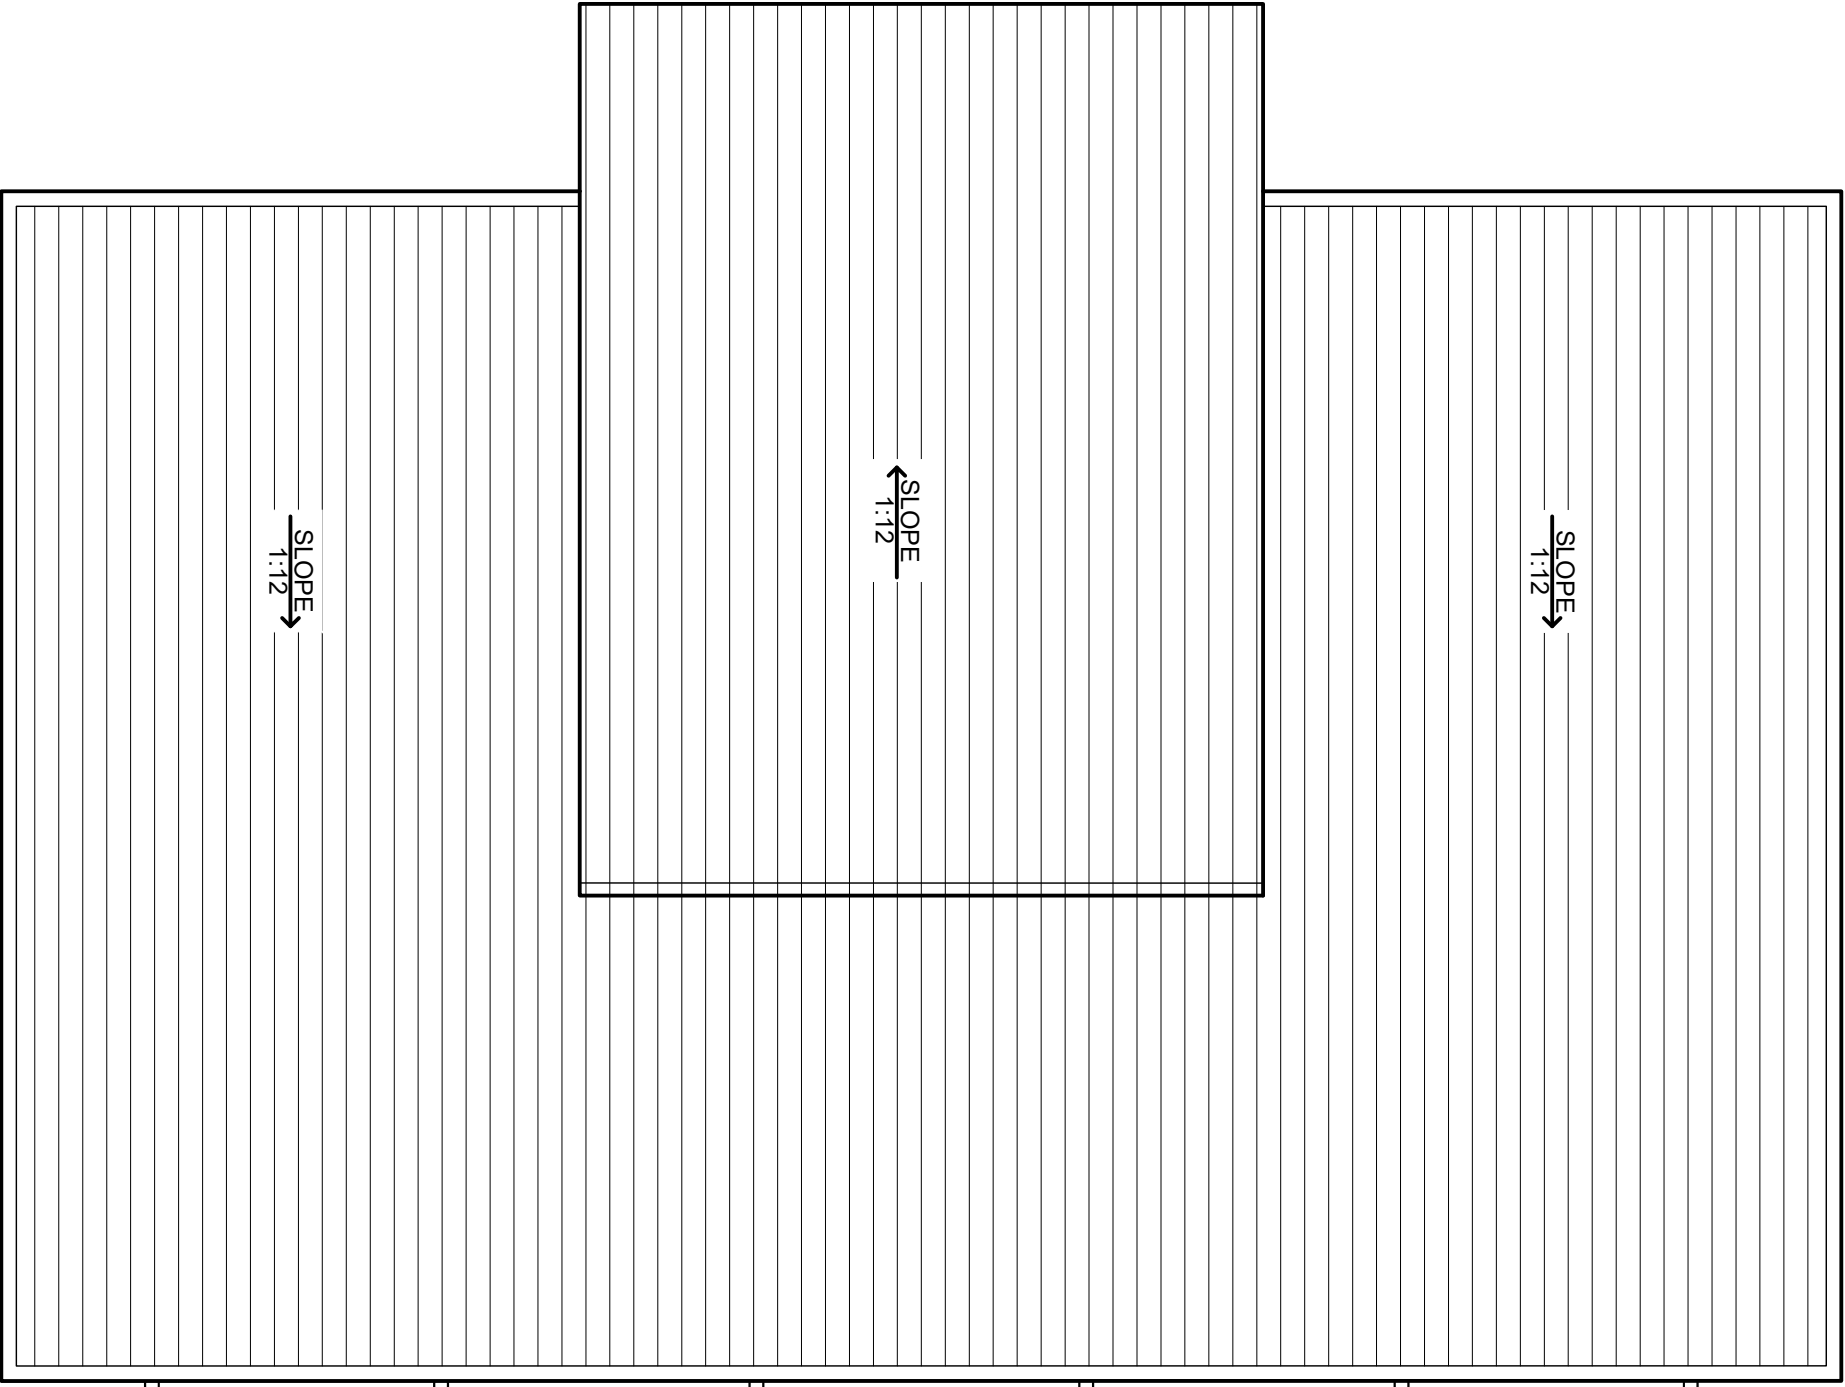

1 ROOF PLAN

SCALE: 1/16"=1'0" FILE: ROOF

TD
Architects

1100 Judson Rd, Ste 620
Longview, Texas 75601
t-darchitects.com

Hallsville ISD
Hallsville, TX

Junior High Athletic Complex

PROJECT LOCATION:
1 Bobcat LN.
Hallsville, TX 75650

ROOF PLAN
ARCH. PROJECT #: 2505
DATE: 10.03.2025