


PLAYGROUND EQUIPMENT

- CLIMBER**
 1. SPRAWL WALL
 2. TAPERED TOWER
 3. CYCLO CONE PLUS CLIMBER
- EARLY LEARNER**
 1. MINI CITY PLAY HOUSE
 2. MINI CITY SENSORY GARDEN WALL DOUBLE SIDED
 3. MINI CITY CHATTERY
- LEAPER**
 1. BREAKAWAYS
- SLIDE & JUNGLE GYM**
 1. COMPONENT STRUCTURE
- SWINGS**
 1. ACCELERATOR SWING

OTHERS

- BICYCLE RACKS**
 1. THREE (3) BIKE RACKS BY MADRAX-TRI-14 (TRITON BIKE RACK 14 BIKE, SURFACE MOUNT) COLOR TO BE SELECTED BY ARCHITECT
- BENCHES**
 1. OUTDOOR BENCH WITH BACK
 2. OUTDOOR BENCH WITH NO BACK
- MULCH**

WOOD CHIP PLAYGROUND GROUND COVER (SUB-SURFACE AND CURBS BY OTHERS)
 PLAYGROUND AREA 1 (5,670 SFT)


 form follows learning
 Two Pierce Place | Suite 1300 | Itasca | 60143 | 847.742.4063 | www.dla-ltd.com

SCHOOL DISTRICT 96
 AMES ELEMENTARY SCHOOL
 PLAYGROUND EQUIPMENT
 86 SOUTHCOTE ROAD,
 RIVERSIDE, IL 60546



MARK	DATE


PROJECT #: 2019.114
 DATE: 03/31/20

SHEET TITLE:

SITE PLAN

SHEET:
AS2.1

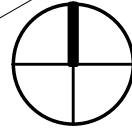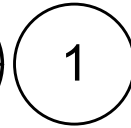

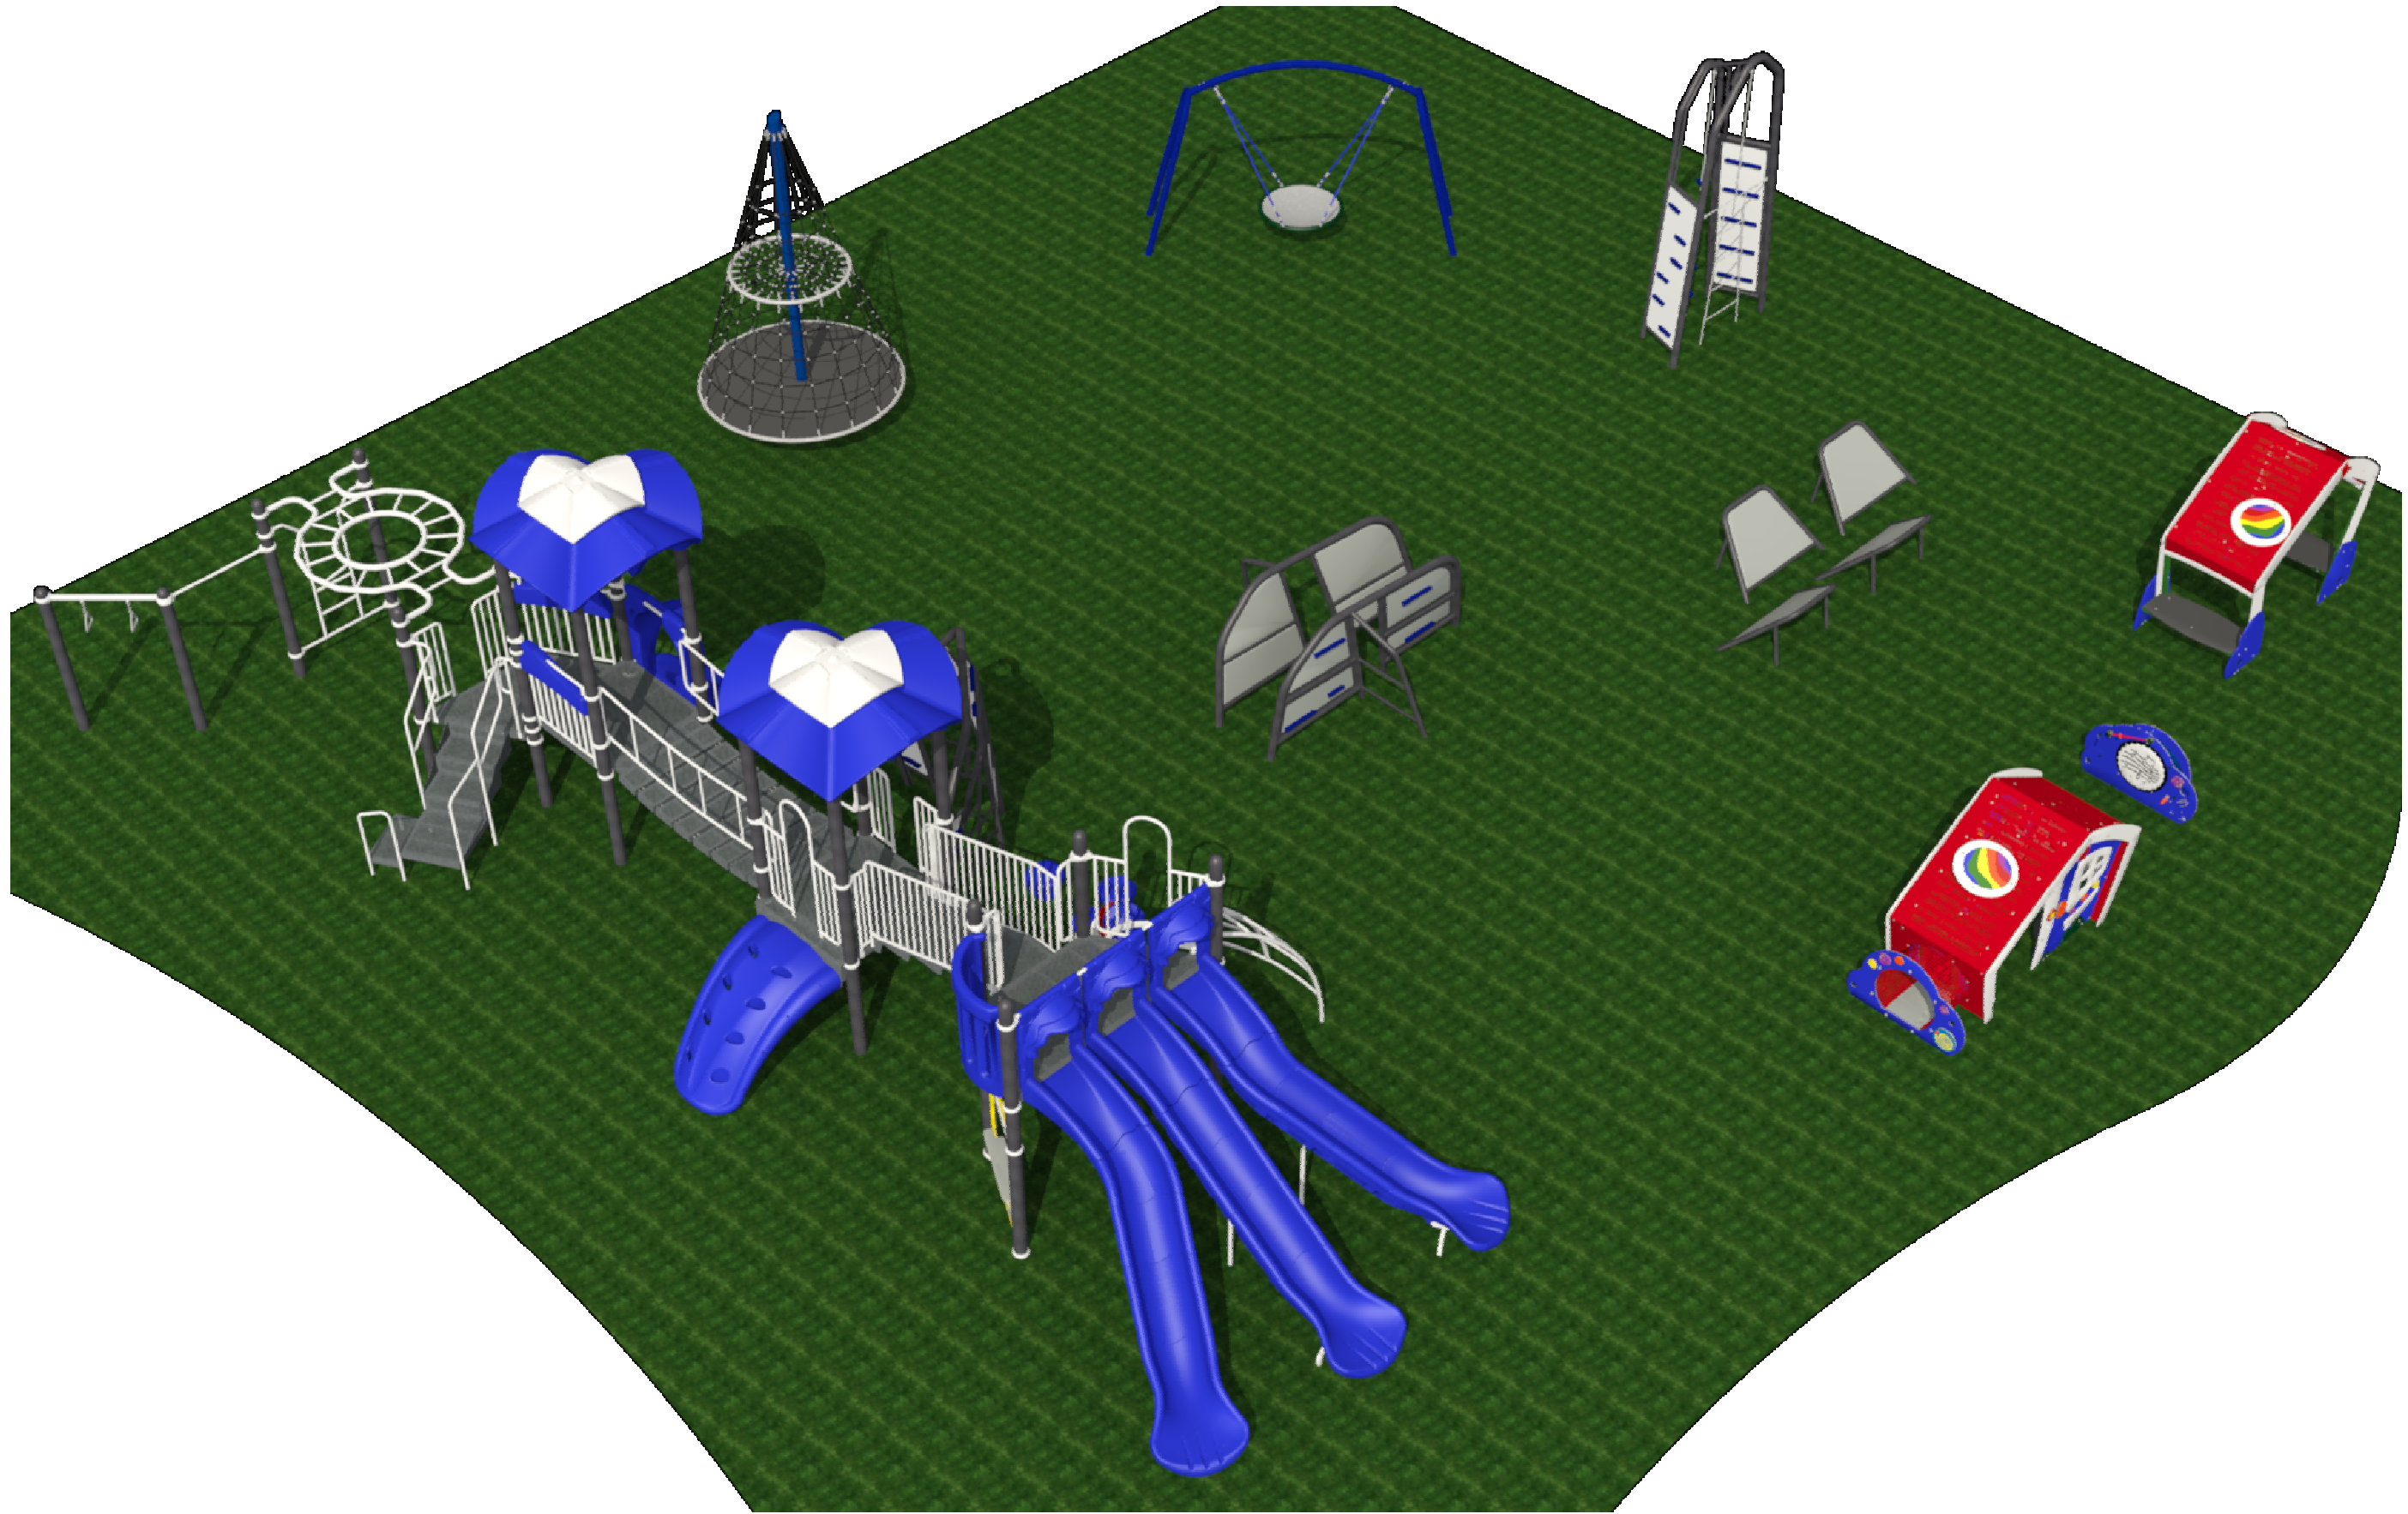SITE PLAN OPTION 2
 1/16" = 1'-0"



SCHOOL DISTRICT 96
AMES ELEMENTARY SCHOOL
PLAYGROUND EQUIPMENT
86 SOUTHCOTE ROAD,
RIVERSIDE, IL 60546

MARK	DATE
------	------

MARK	DATE

PROJECT #: 2019.114

DATE: 03/31/20

SHEET TITLE:

RENDERING-
VIEW 1

SHEET:

AS2.2




SCHOOL DISTRICT 96
AMES ELEMENTARY SCHOOL
PLAYGROUND EQUIPMENT
86 SOUTHCOTE ROAD,
RIVERSIDE, IL 60546

MARK	DATE

PROJECT #: 2019.114
DATE: 03/31/20
SHEET TITLE:
RENDERING-VIEW 2

SHEET:
AS2.3

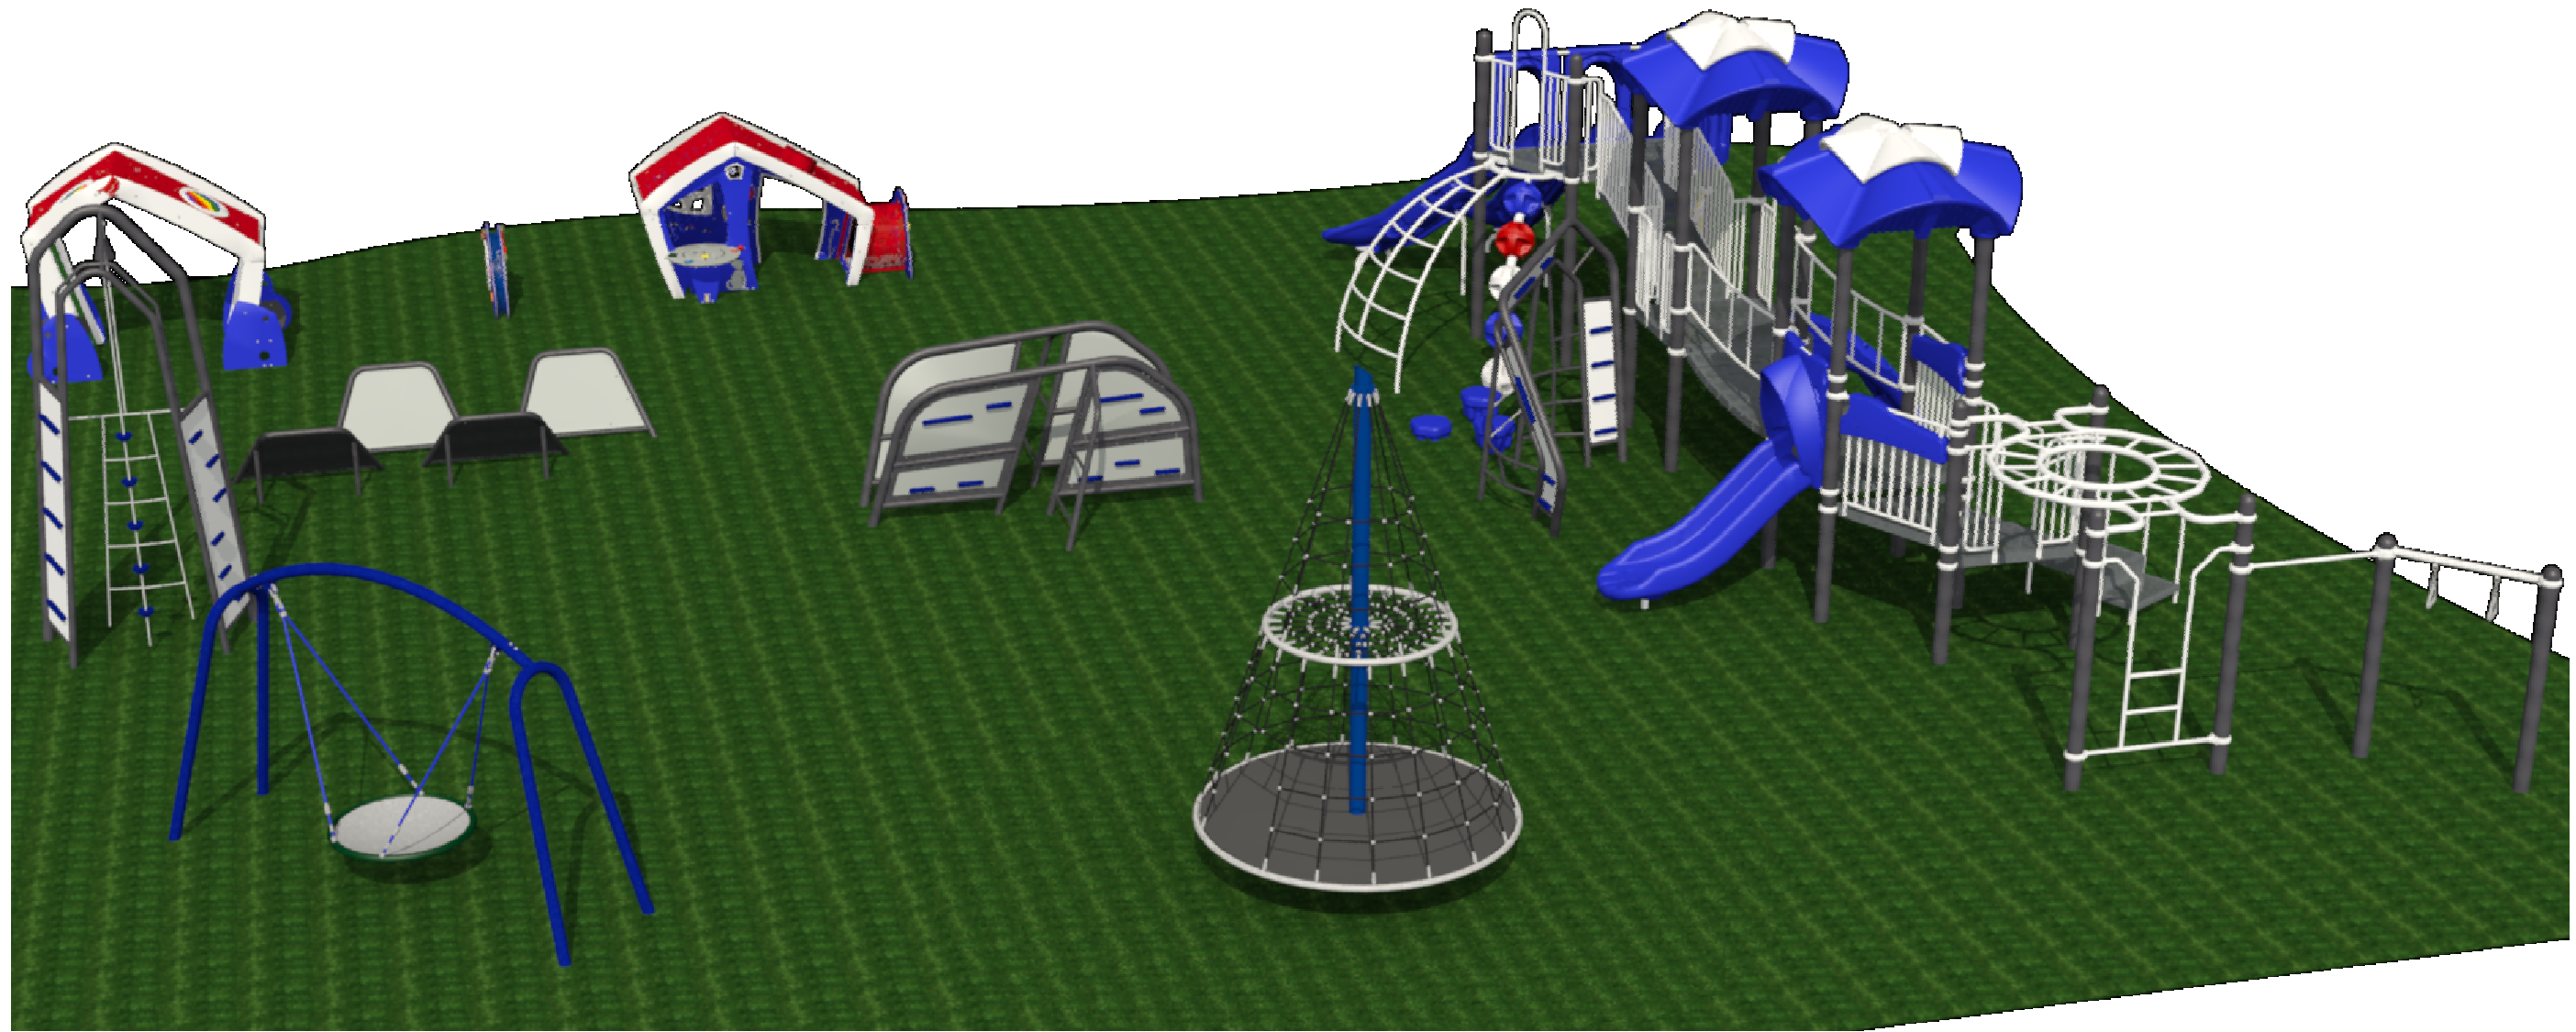

SCHOOL DISTRICT 96
AMES ELEMENTARY SCHOOL
PLAYGROUND EQUIPMENT
86 SOUTHCOTE ROAD,
RIVERSIDE, IL 60546

MARK	DATE
------	------

MARK	DATE

PROJECT #: 2019.114

DATE: 03/31/20

SHEET TITLE:

RENDERING-VIEW 3

SHEET:

AS2.4