



# MAIN FLOOR PLAN


SCALE: 1/4" = 1'-0"

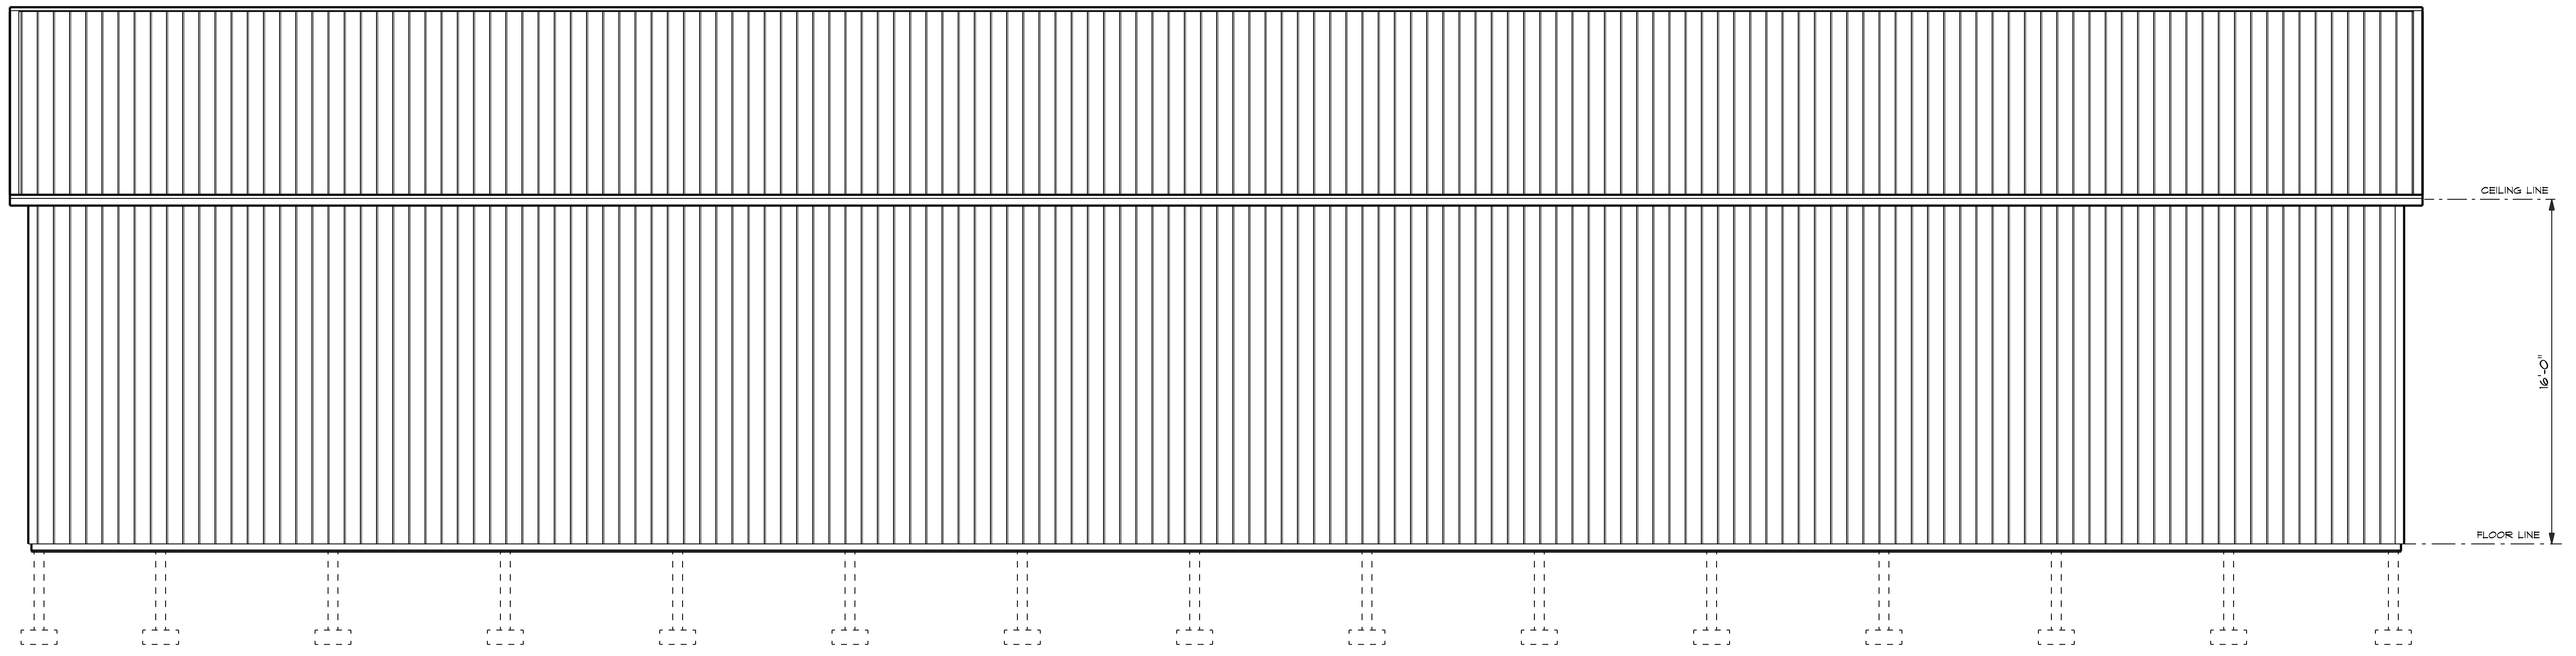

**REAR ELEVATION**  
SCALE: 1/4" = 1'-0"

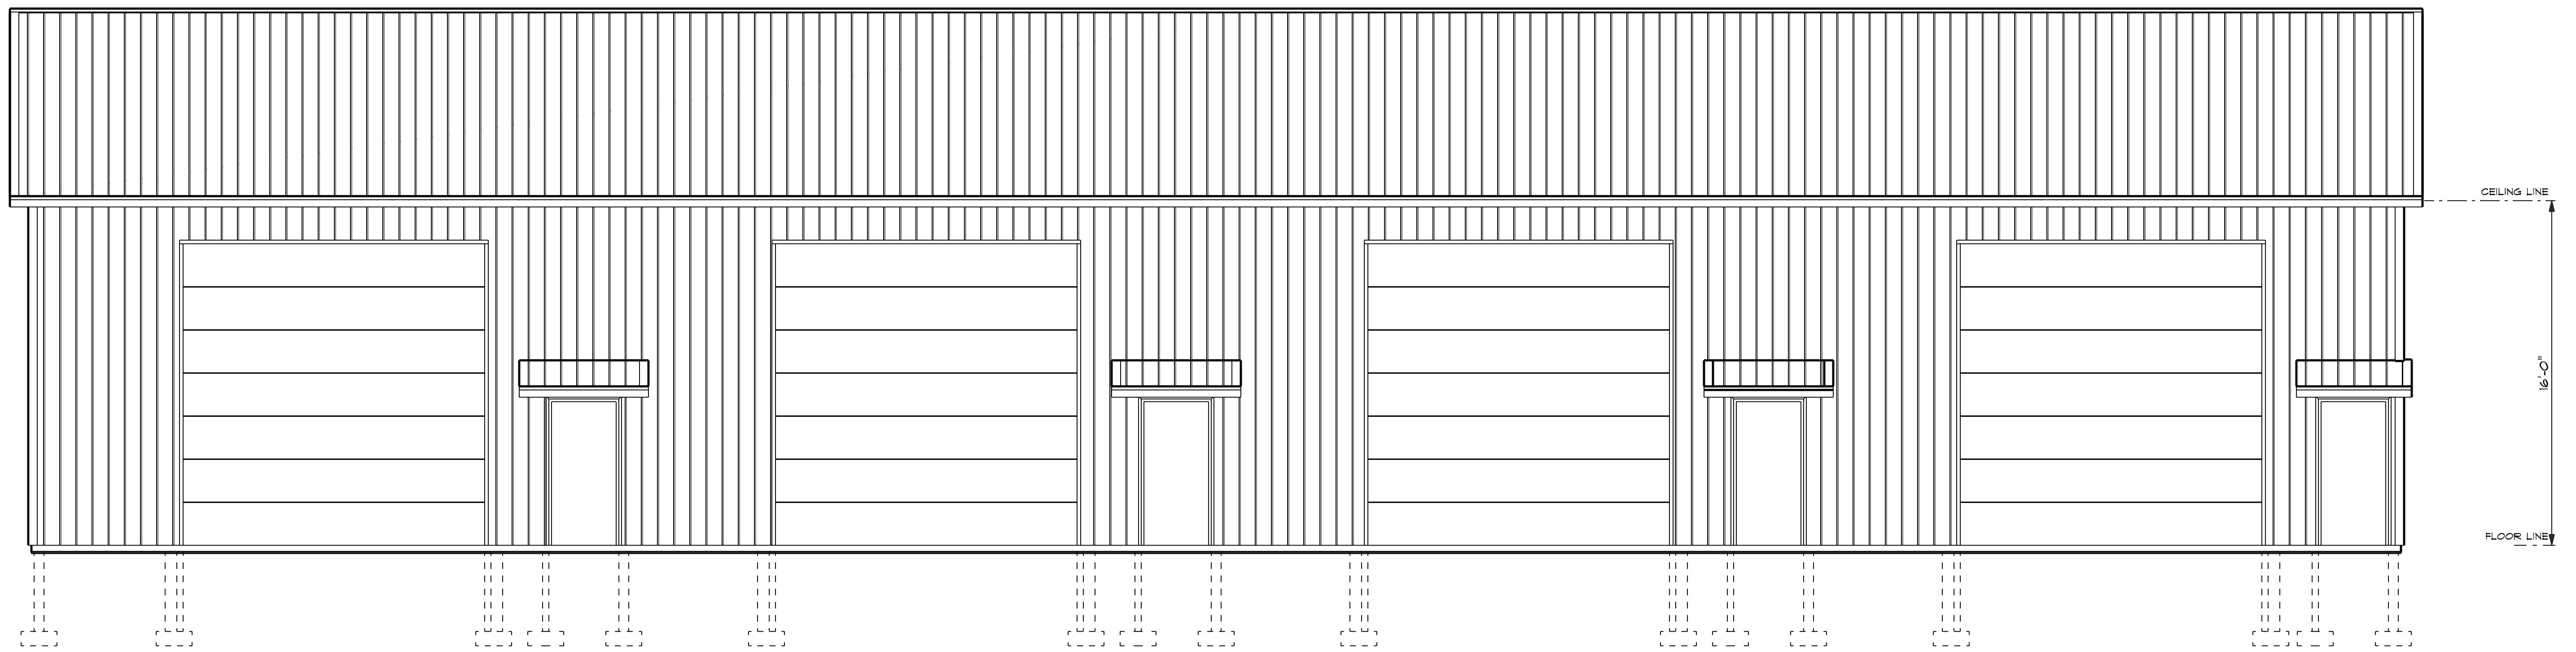


**FRONT ELEVATION**  
SCALE: 1/4" = 1'-0"

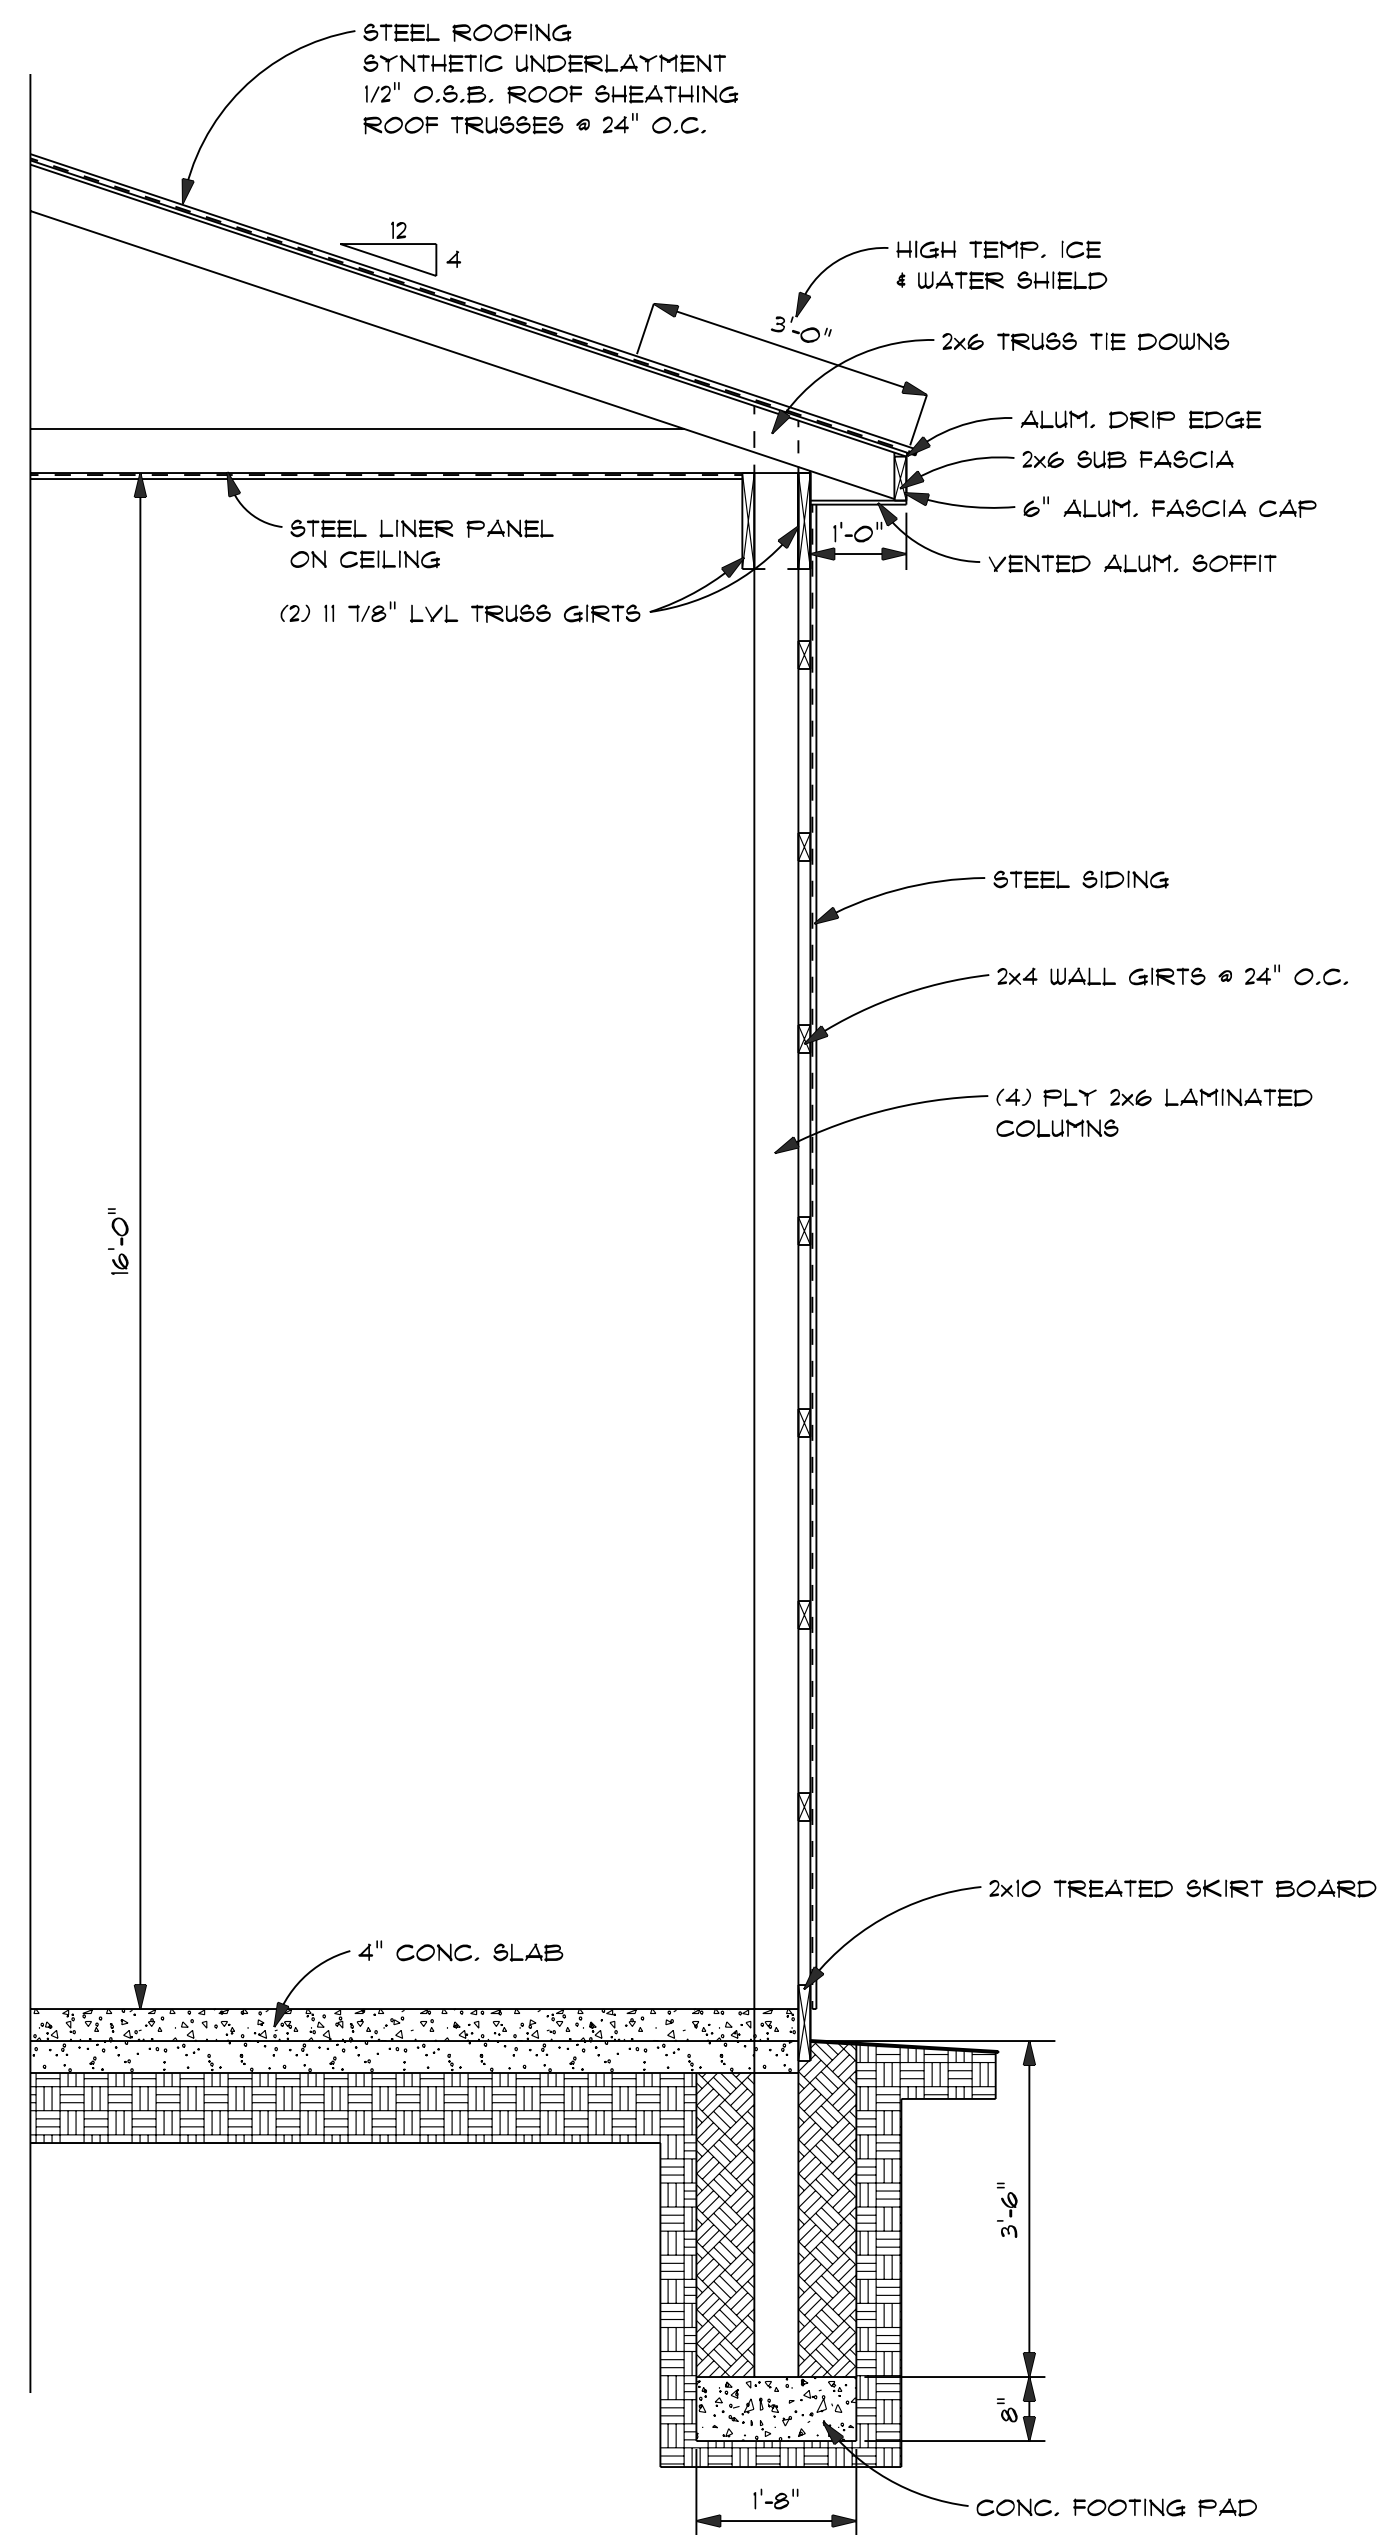


### WALL SECTION

SCALE: 1/2" = 1'-0"

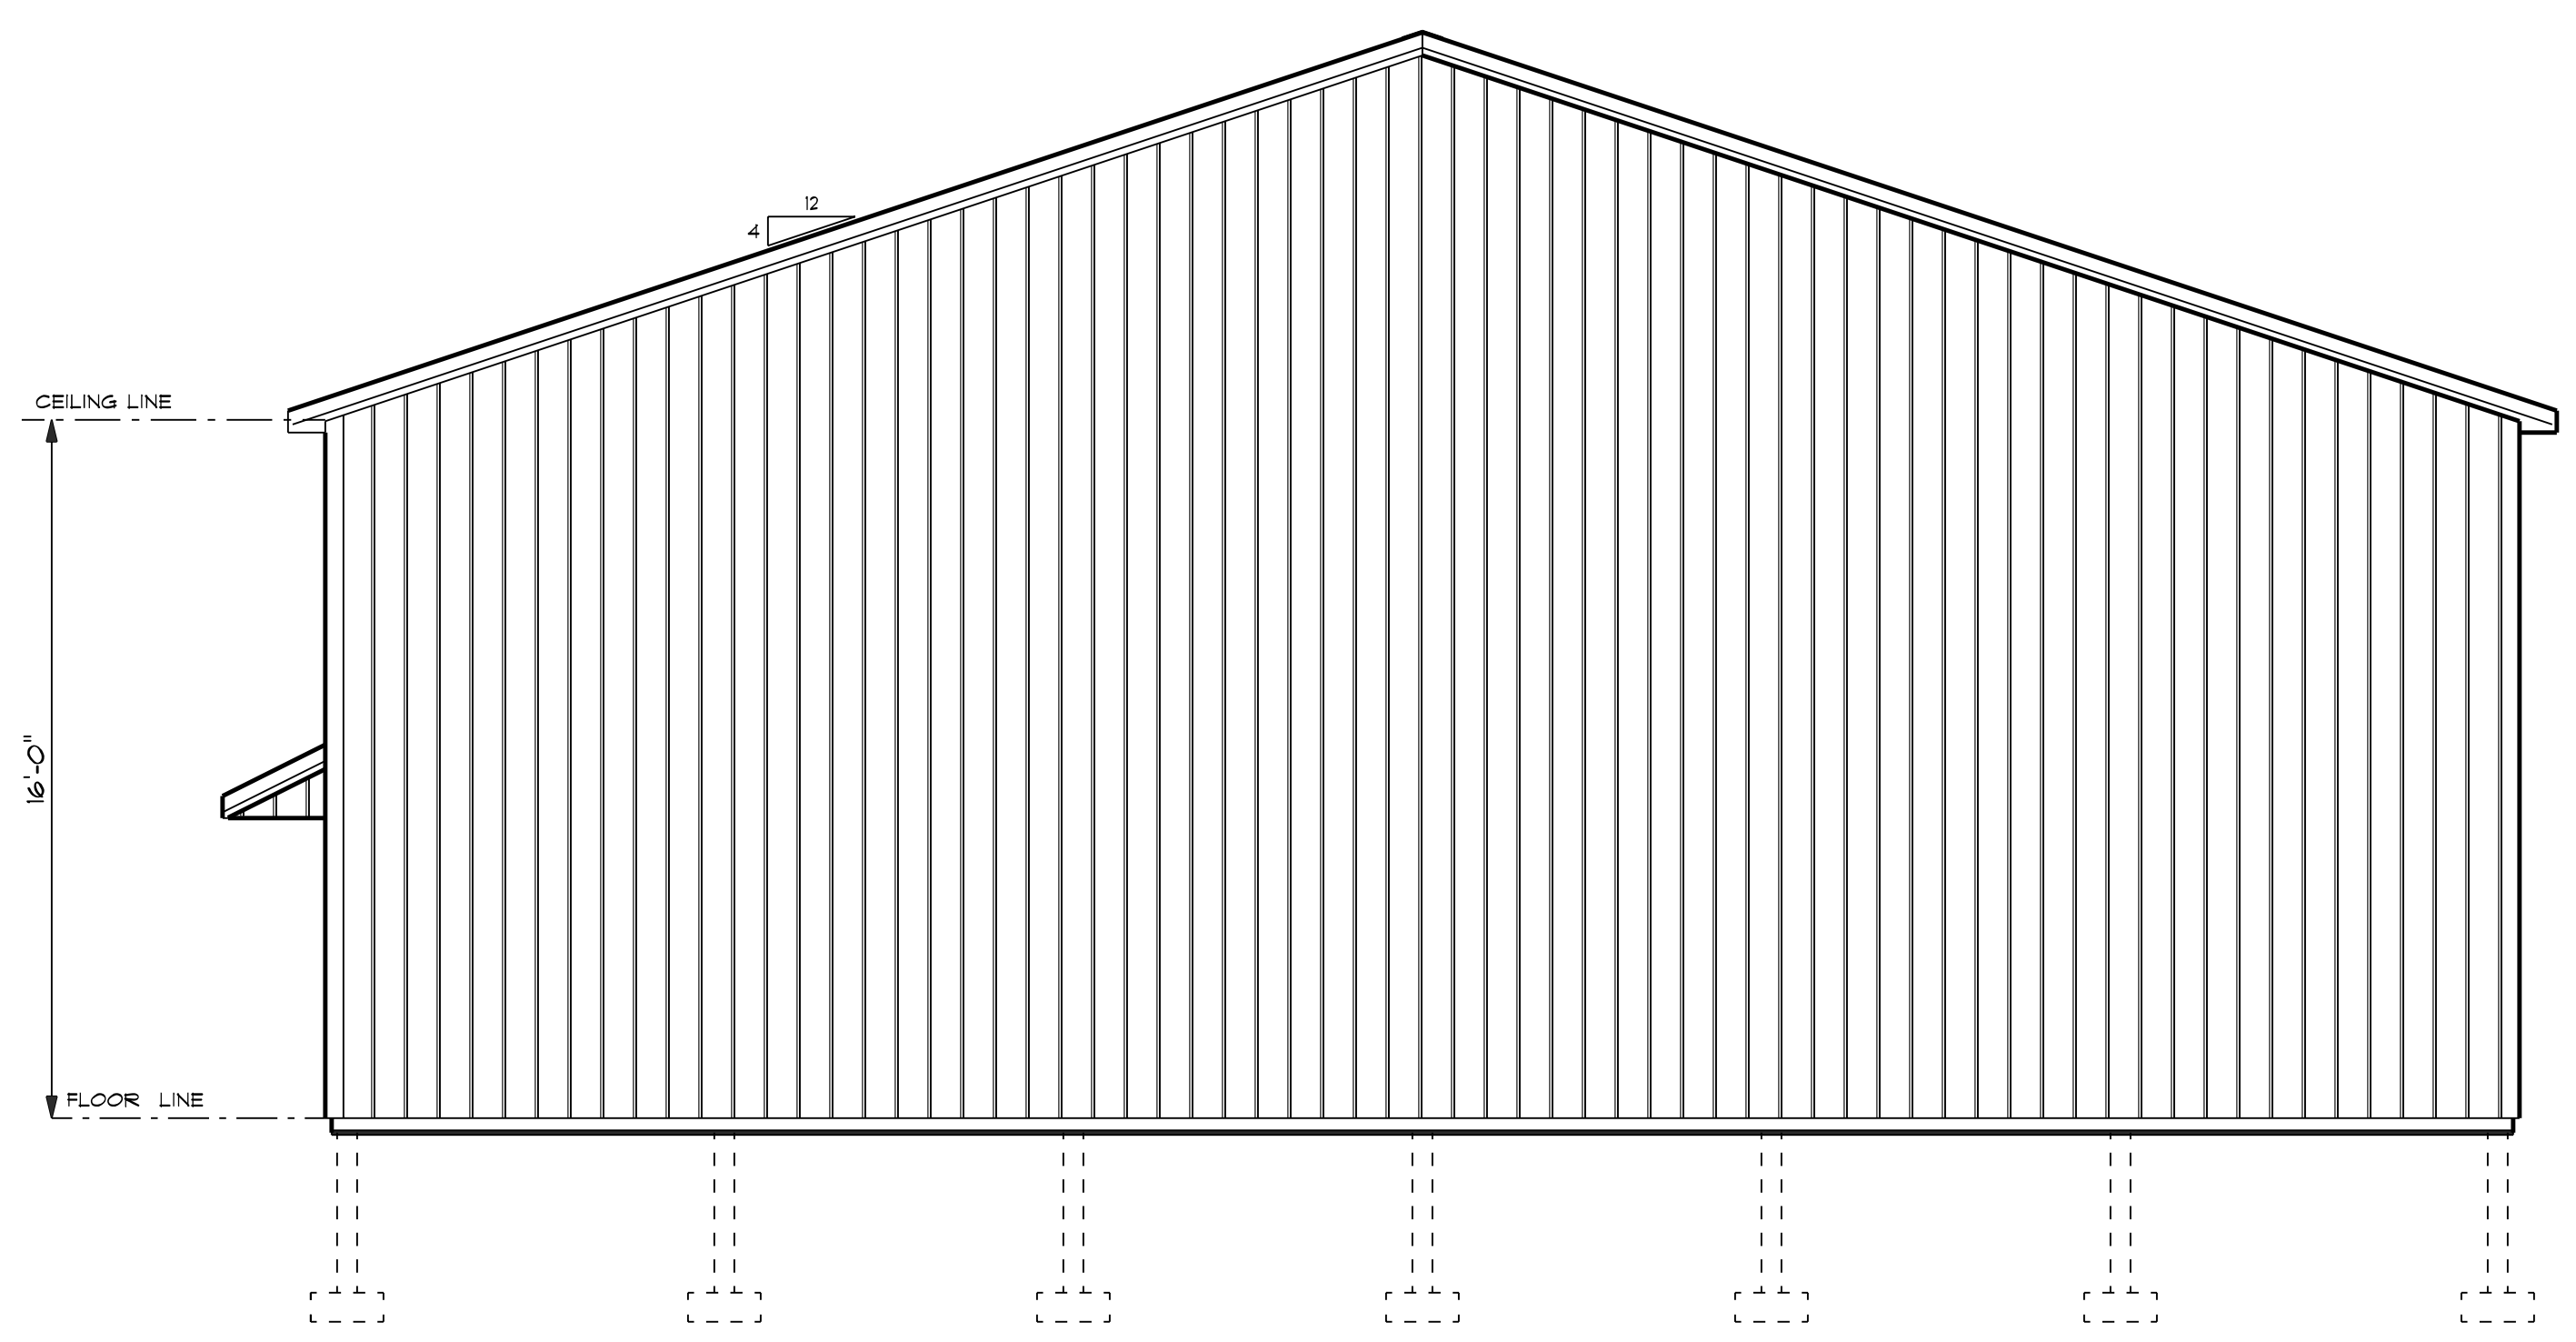

### RIGHT ELEVATION

SCALE: 1/4" = 1'-0"

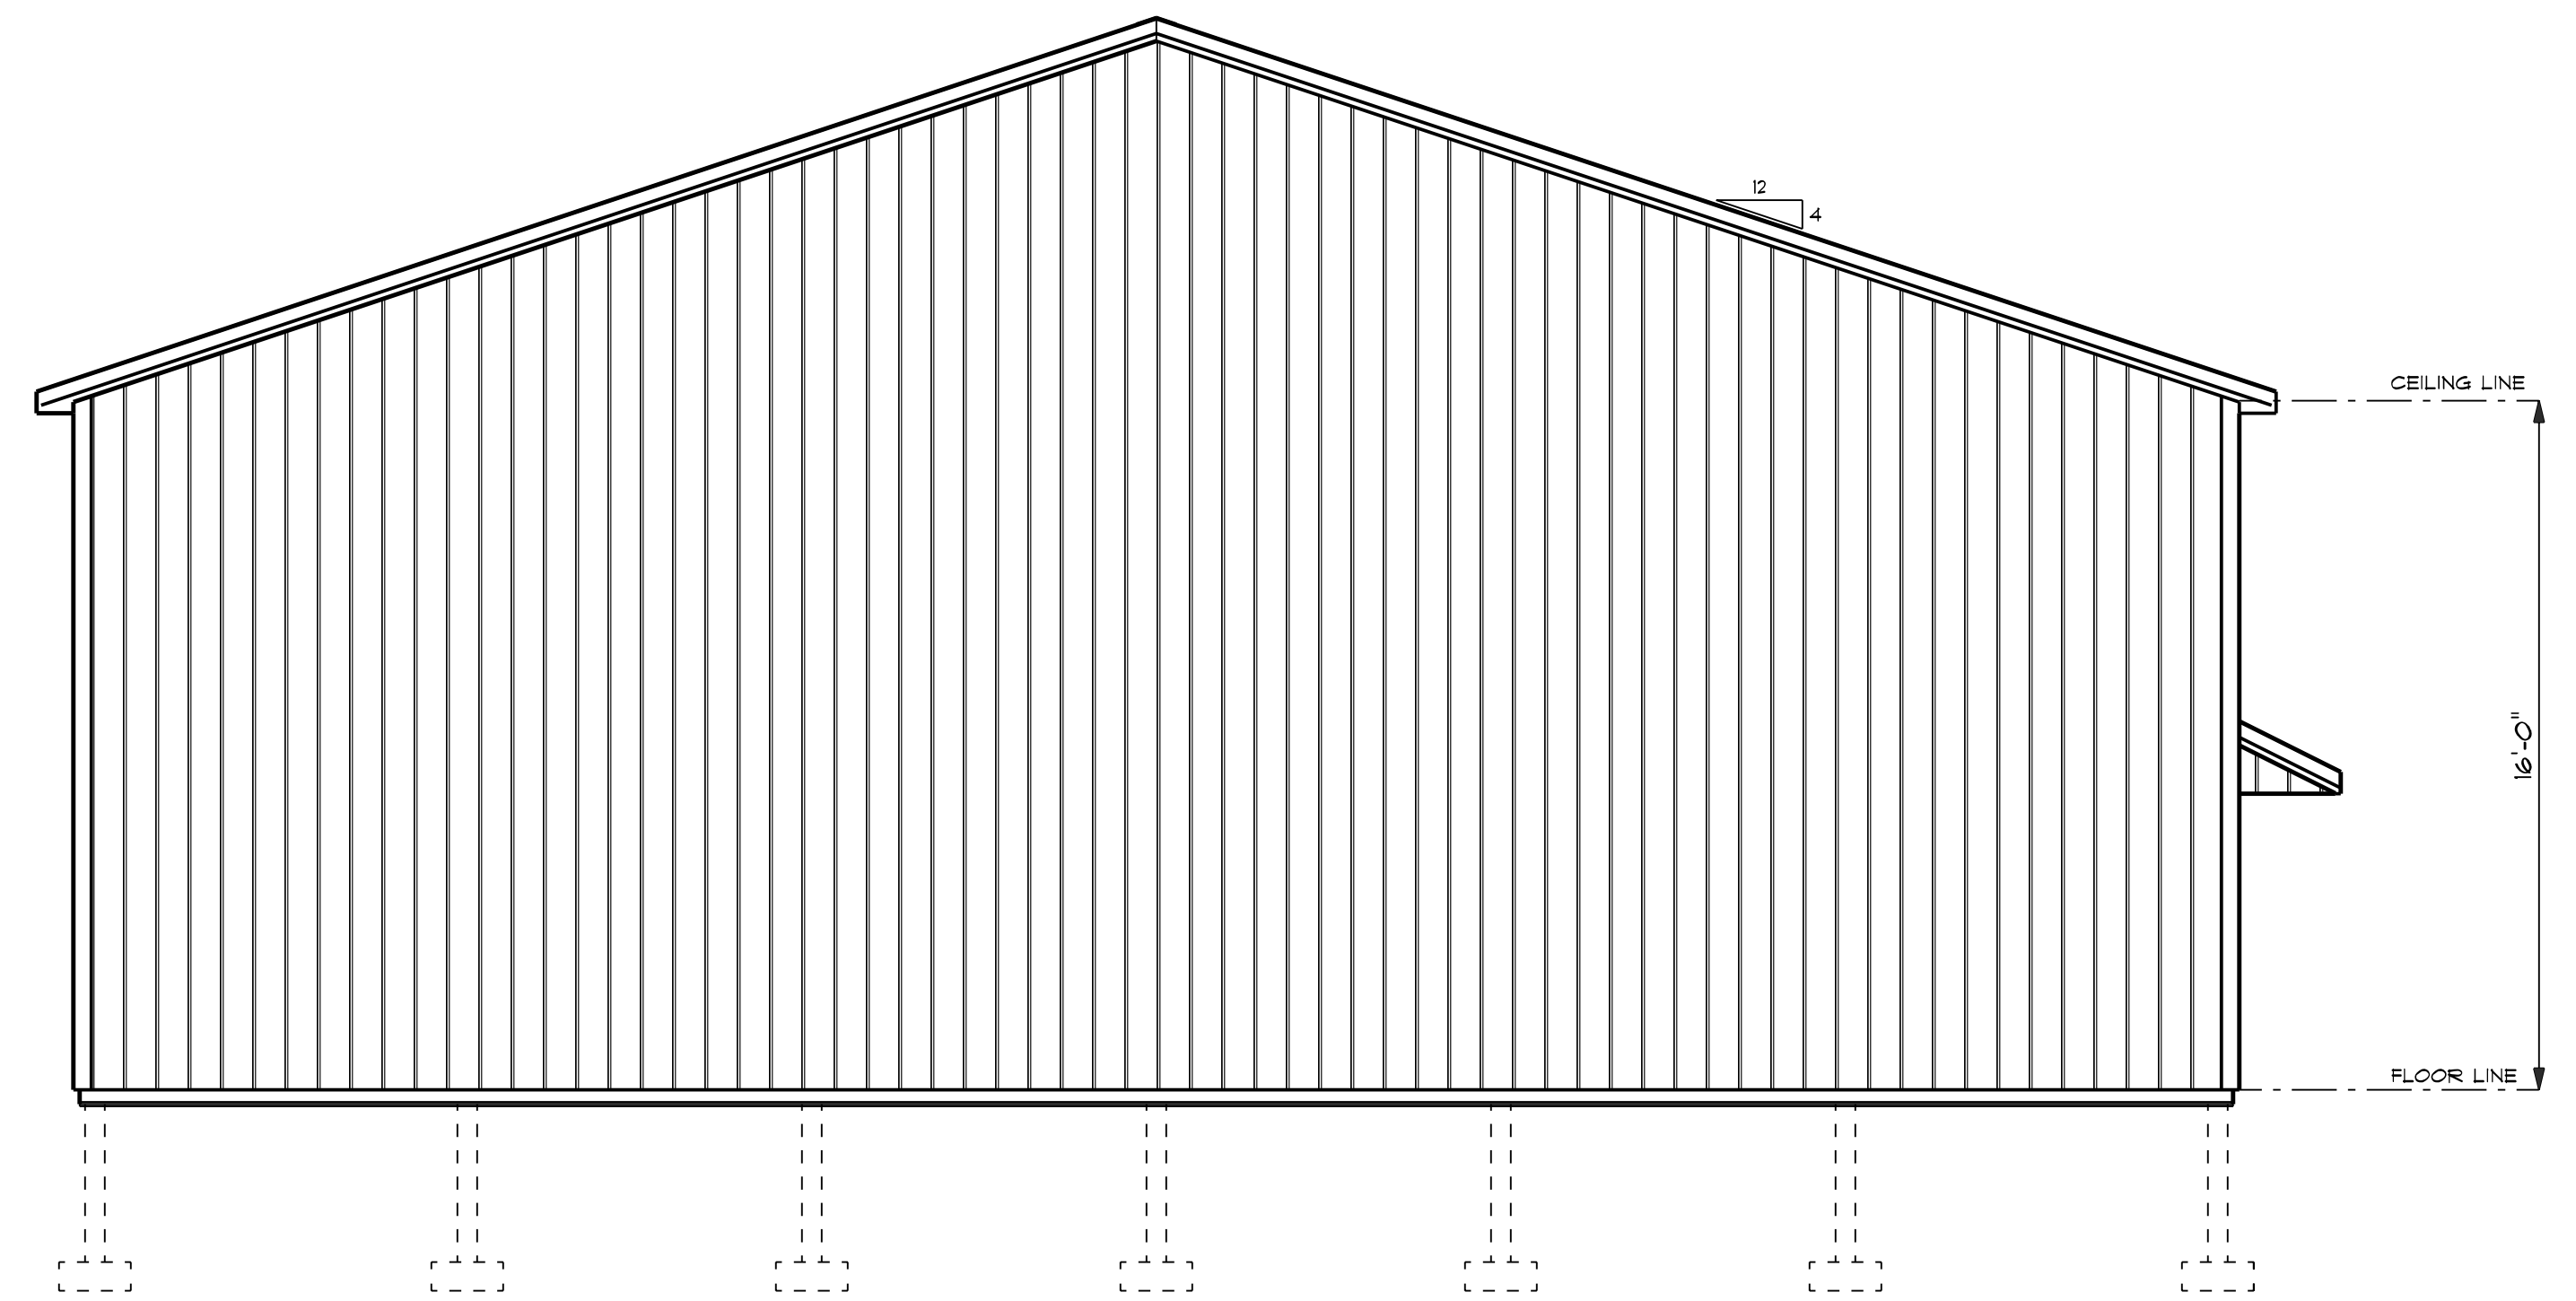

### LEFT ELEVATION

SCALE: 1/4" = 1'-0"