


1 STRIPING SITE PLAN  
SCALE: 1" = 50'-0"

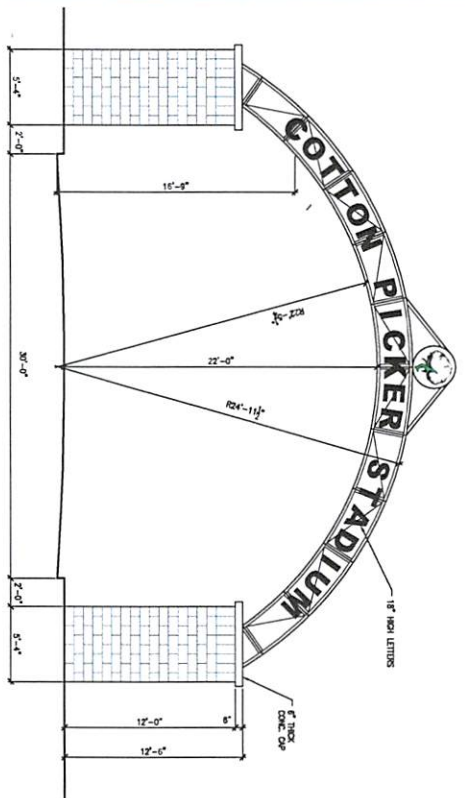

2 ELEVATION @ ENTRANCE GATE  
SCALE: 1/4" = 1'-0"


LEGEND

- NEW CONCRETE PAVING AS INDICATED
- EXISTING ASPHALT PAVING TO REMAIN AS INDICATED
- NEW CONCRETE PAVING/PAVEMENT AS INDICATED
- NEW LANDSCAPED AREA
- NEW DRIVEWAY LINED RETENTION POND/SWALE

EXISTING BUILDINGS INCORPORATION	
STADIUM ELEMENTS	26,300 SF
FIELD HOUSE	16,900 SF
<b>EXISTING PARKING QUANTITIES</b>	
STANDARD SPACES	300
ADA SPACES	4
<b>EXISTING IMPROVED</b>	<b>313</b>
PROPOSED PARKING QUANTITIES	
STANDARD SPACES	352
ADA SPACES	24
<b>NEW PARKING</b>	<b>376</b>
<b>TOTAL PROPOSED</b>	<b>371</b>

- GENERAL NOTES:**
- CONTRACTOR SHALL OBTAIN "WEST" AND "EAST" AND HANG ALL UTILITIES AND PIPES AND LOCATED BEFORE EXERCISE EXISTENCE OF ANY EXISTING UTILITIES.
  - EXISTING UTILITIES SHALL BE PROTECTED AND SHALL BE KEPT AT ALL TIMES. ALL UTILITIES SHALL BE KEPT AT ALL TIMES AND SHALL BE KEPT AT ALL TIMES.
  - PROTECT EXISTING UTILITIES AND EXISTING CONSTRUCTION JOINTS. JOINTS NOT TO EXCEED 20 FT ON EITHER SIDE OF EXISTING UTILITIES.
  - CONTRACTOR SHALL OBTAIN "WEST" AND "EAST" AND HANG ALL UTILITIES AND PIPES AND LOCATED BEFORE EXERCISE EXISTENCE OF ANY EXISTING UTILITIES.
  - CONTRACTOR SHALL OBTAIN "WEST" AND "EAST" AND HANG ALL UTILITIES AND PIPES AND LOCATED BEFORE EXERCISE EXISTENCE OF ANY EXISTING UTILITIES.

SCHEMATIC DESIGN FOR APPROVAL



WHEATON ENVIRONMENTAL SCIENCE

410 EAST BURNING WOOD  
CORPUS CHRISTI, TX 78401  
PHONE: 361-228-1911  
PROJECT NUMBER: 21-0012  
REGISTRATION # 27315

**STADIUM PAVING IMPROVEMENTS**  
Robstown Early College High School  
609 W. Hwy 44  
Robstown, Texas

FOR THE CLIENT:  
CONTRACTOR: [Name]  
DATE: 2/1/2024

FOR THE ENGINEER:  
PROJECT NUMBER:  
DATE: 4/9/2024

PROJECT # 2100  
DATE: 4/9/2024

DESIGNED BY: [Name]  
CHECKED BY: [Name]  
REVIEWED BY: [Name]  
APPROVED BY: [Name]

Sheet Number: **C2.0**