


LINCOLN: OPTION C

3-STORY ADDITION, 4 CLASSROOMS; **ADDITIONAL TEACHING AIDES REQUIRED**


COLOR KEY:

Blue	GENERAL EDUCATION CLASSROOMS
Orange	SPECIAL EDUCATION SPACES
Yellow	COMMON SPACES
Green	SPECIALS
Grey	TOILET ROOMS
Light Yellow	CIRCULATION

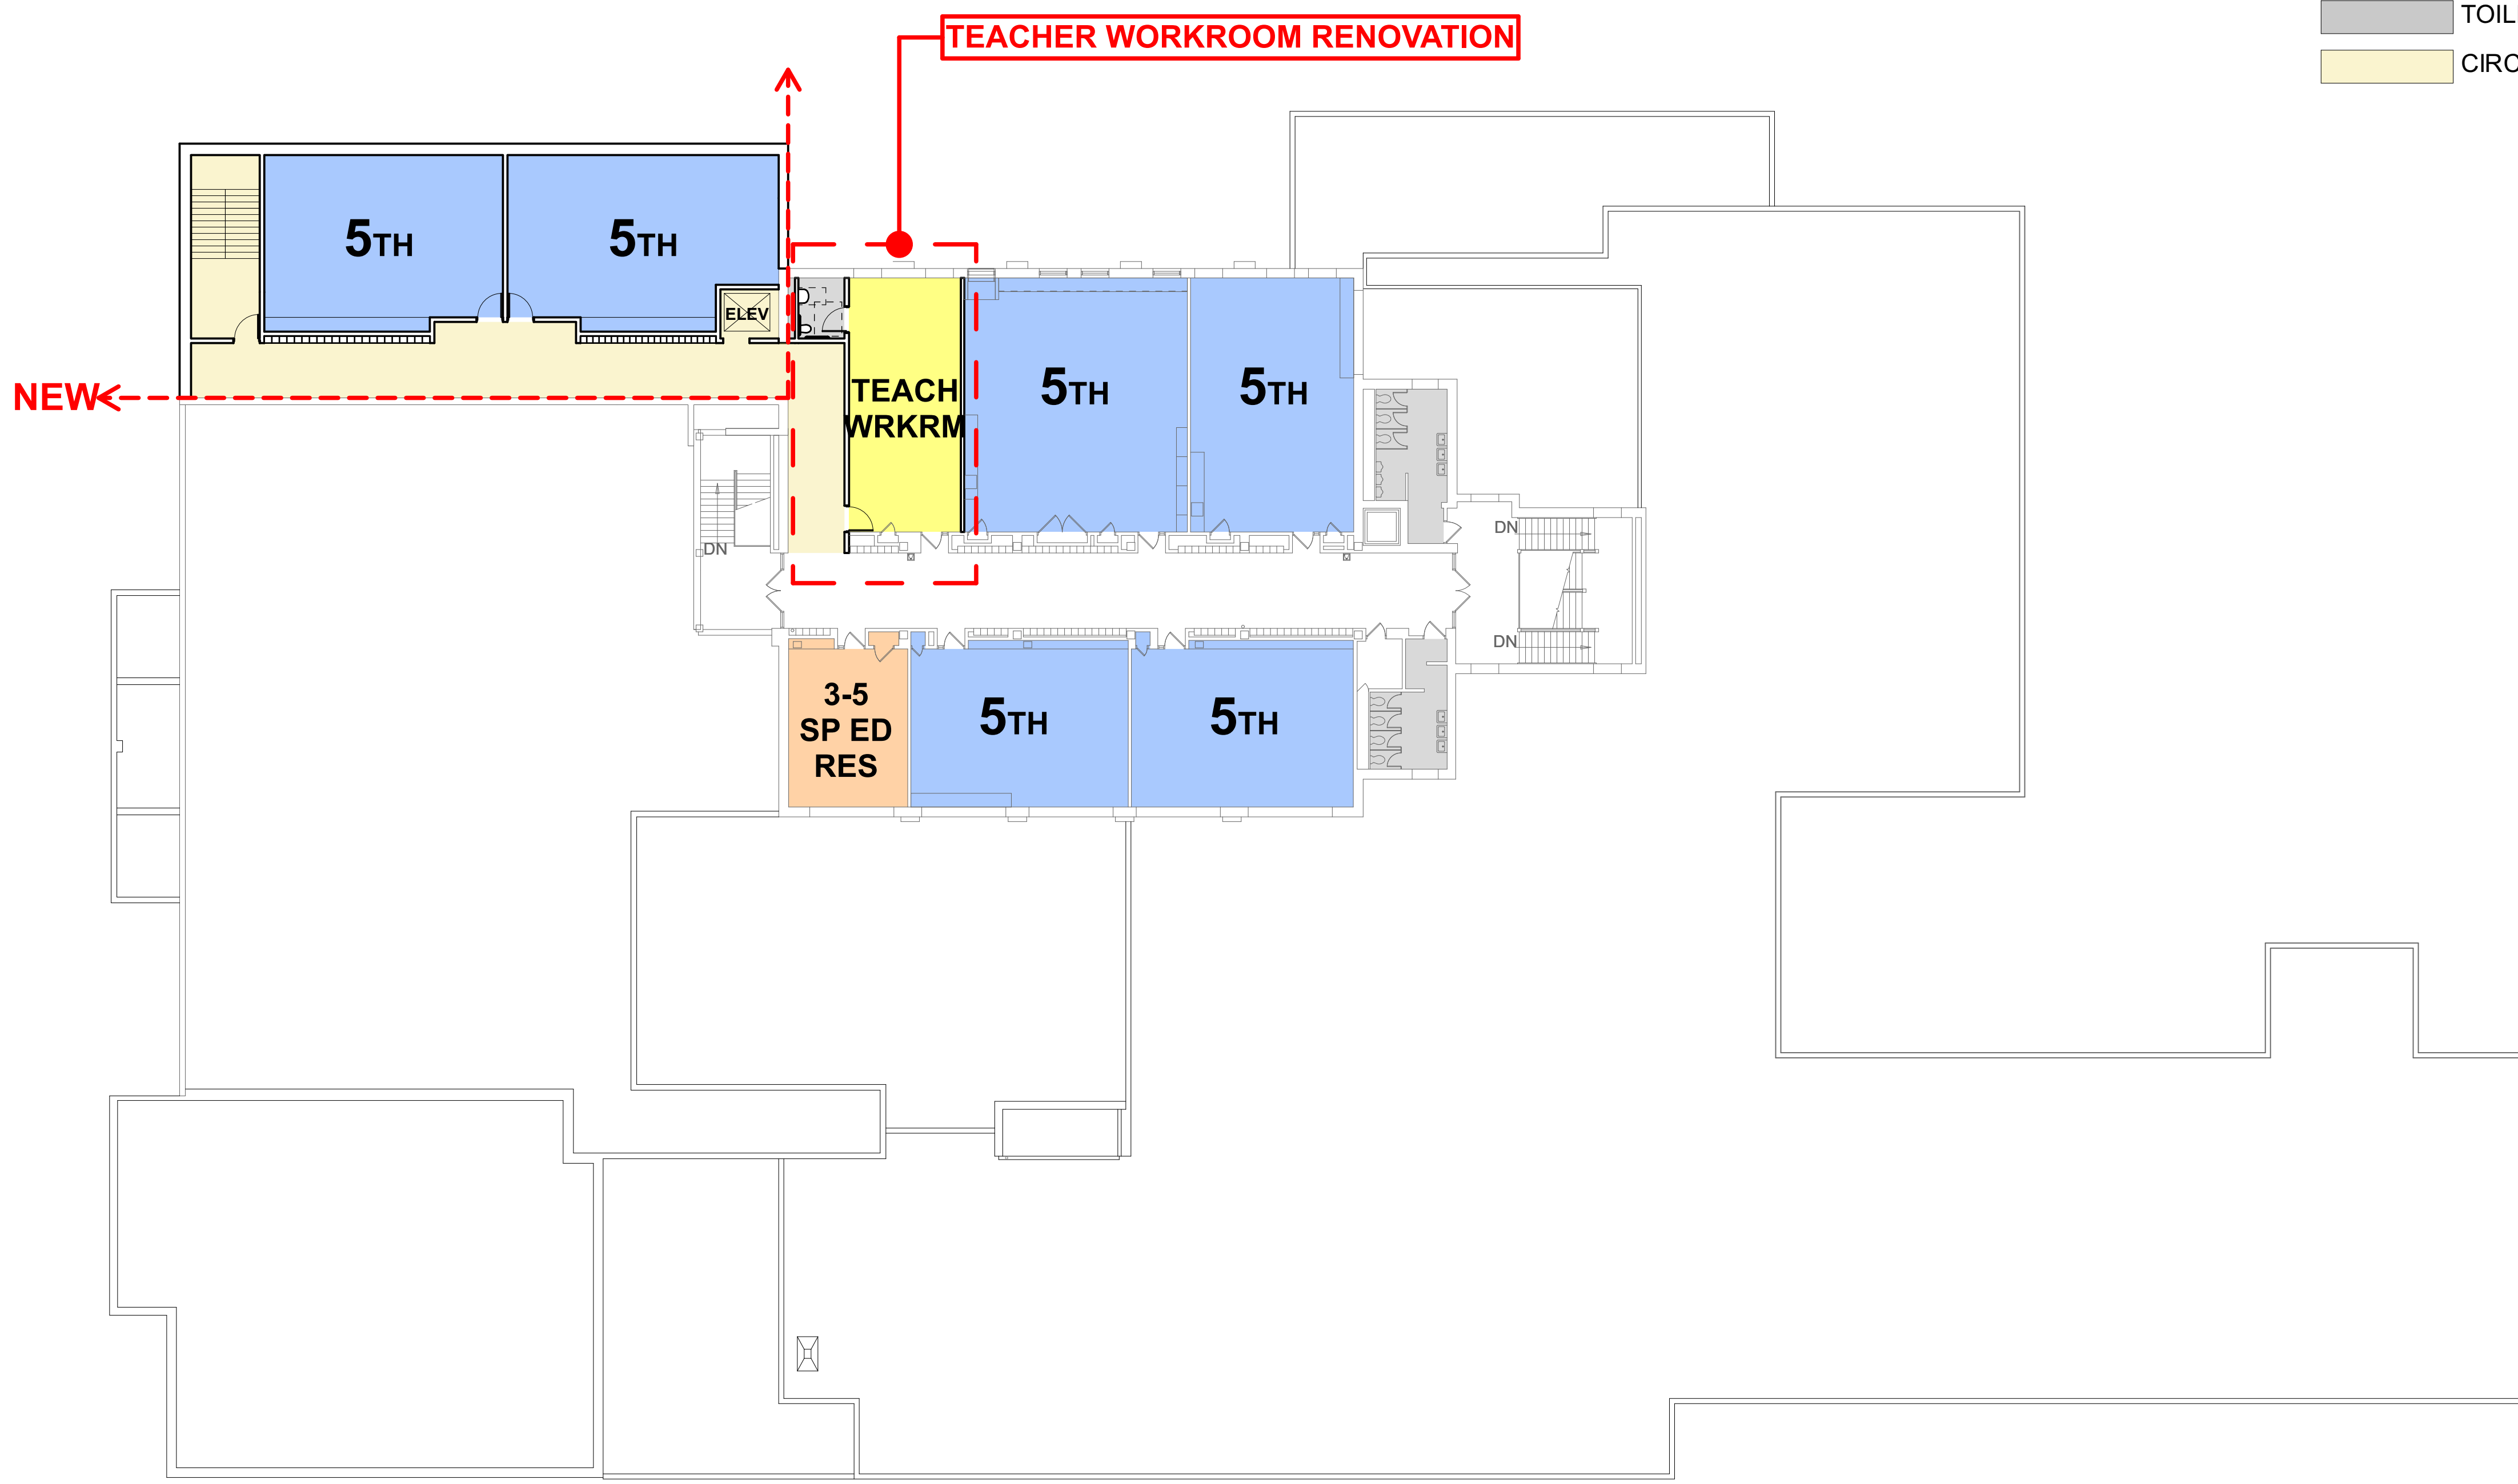

LINCOLN THIRD FLOOR PLAN

SCALE: 1/16" = 1'-0"

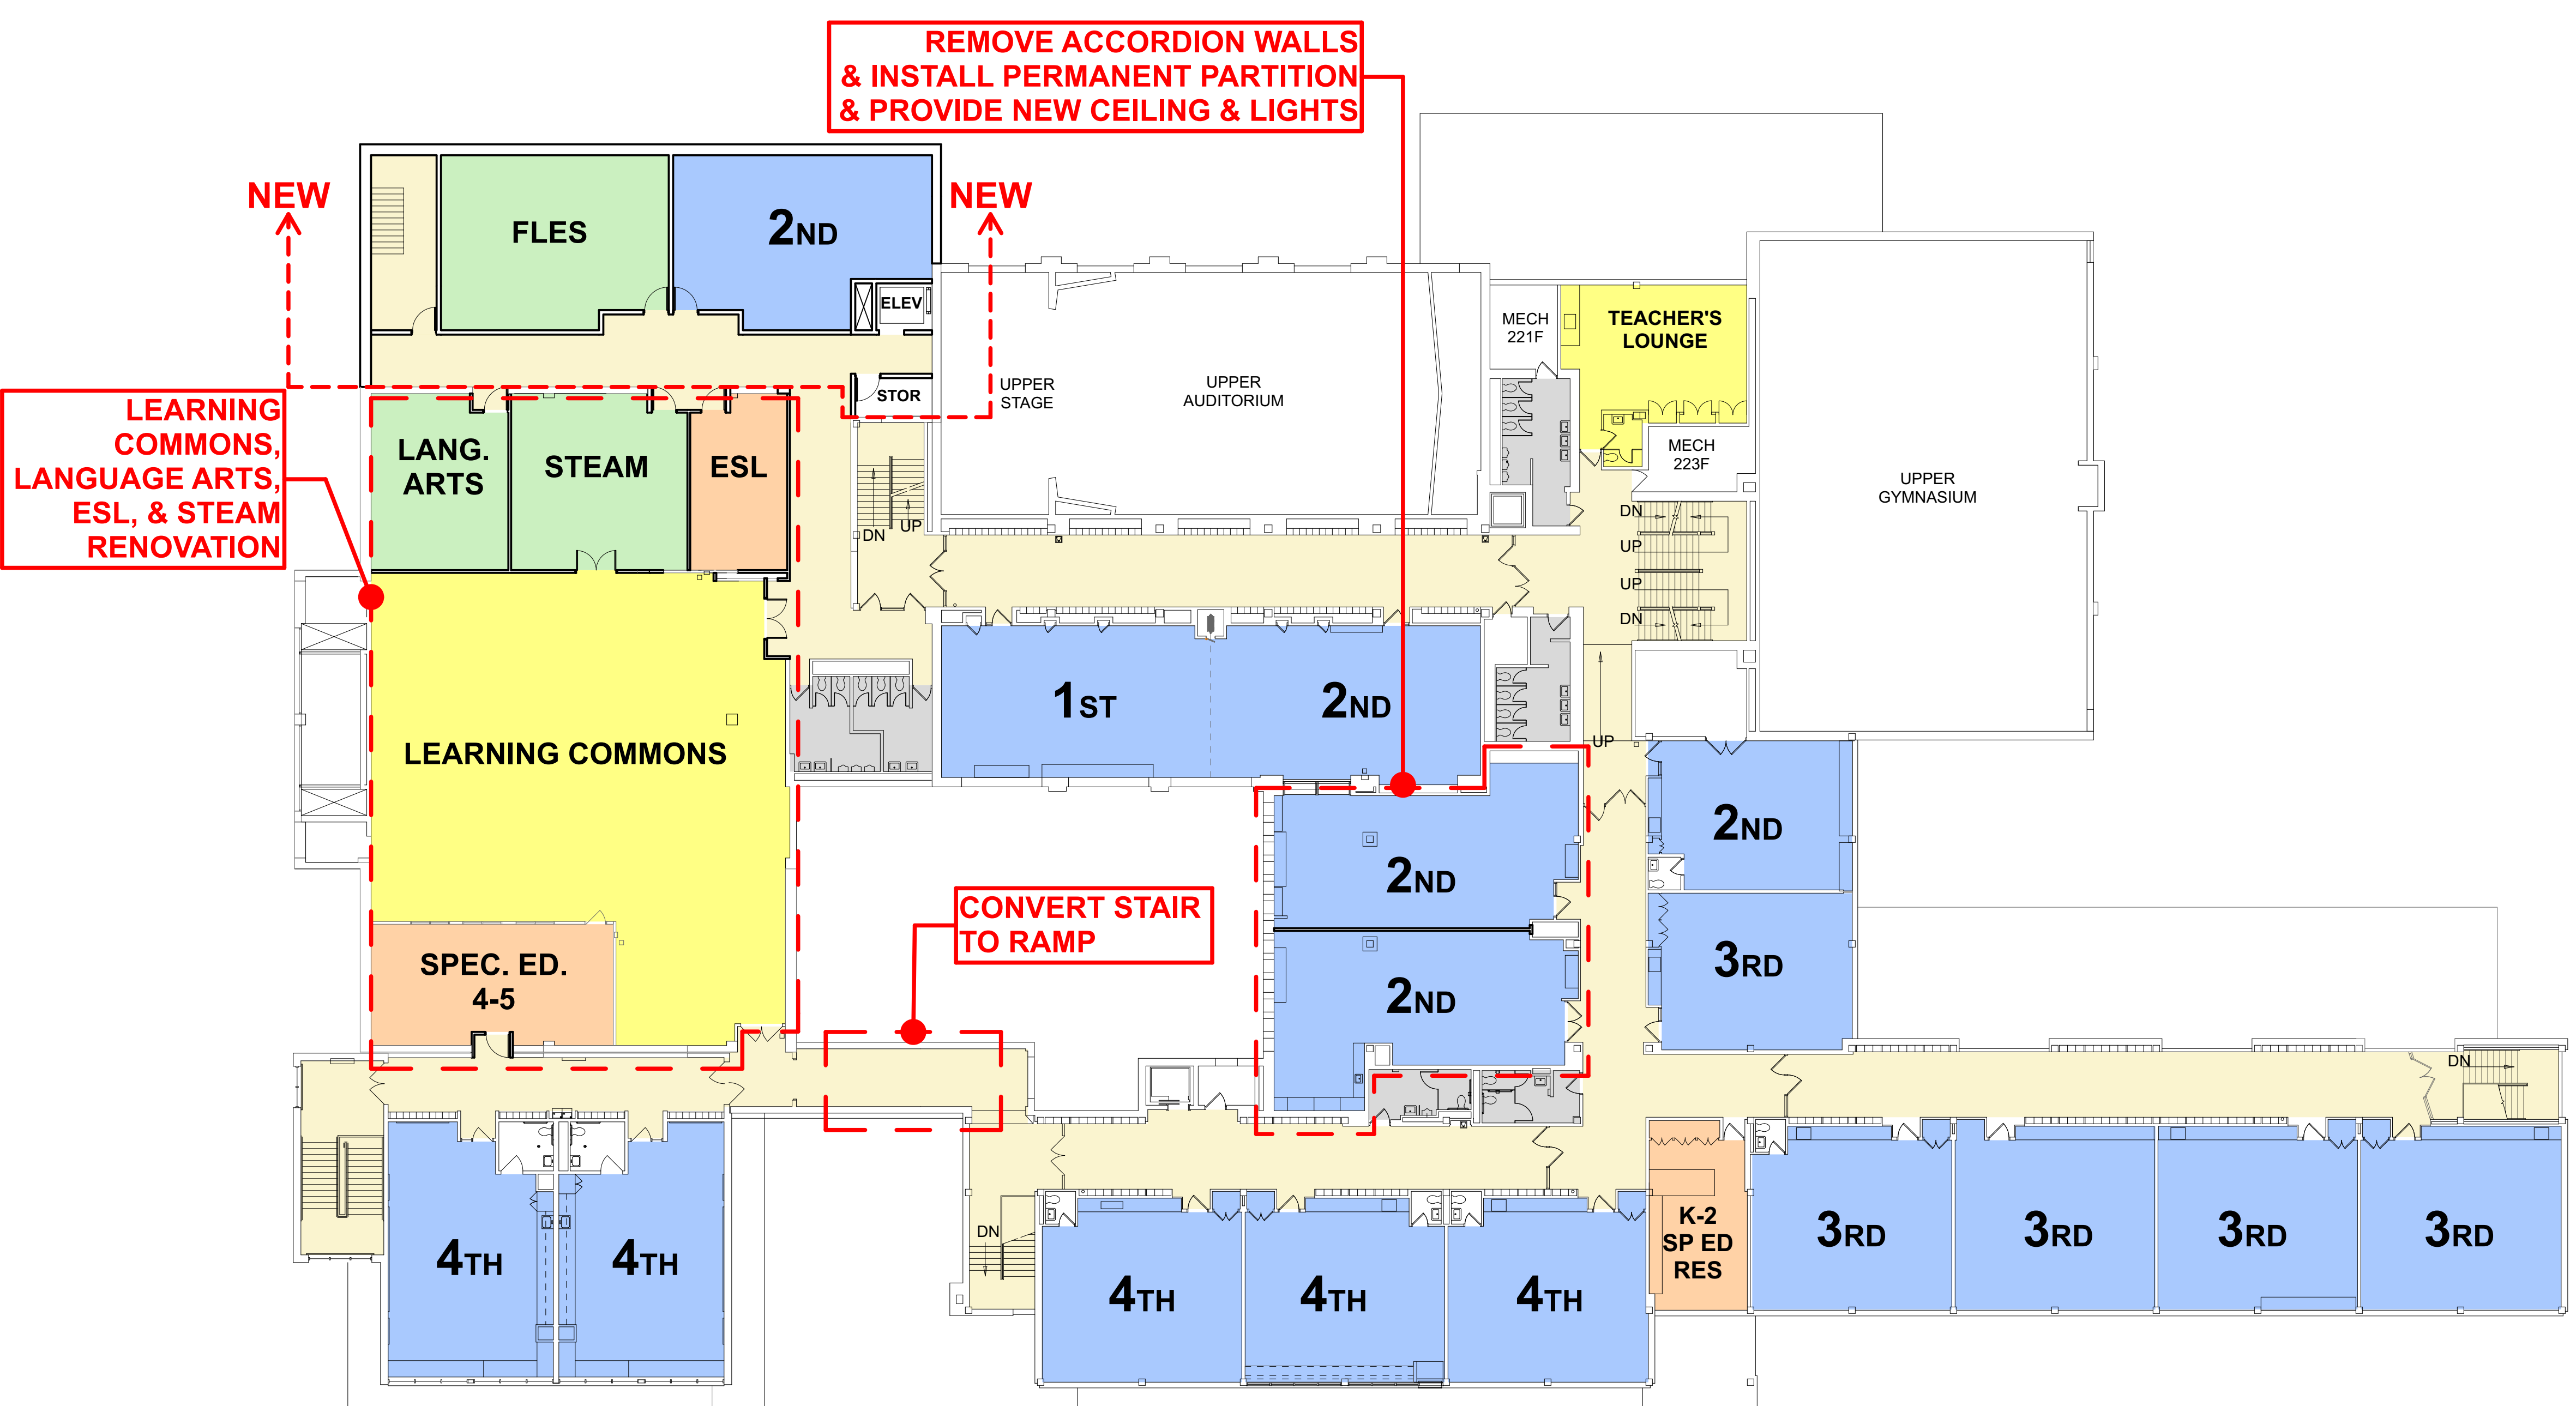

LINCOLN SECOND FLOOR PLAN

SCALE: 1/16" = 1'-0"

