

**1** FLOOR PLAN - BUILDING 1  
1/16" = 1'-0"




CONFORMED  
CONSTRUCTION  
DOCUMENTS

Date  
05-04-18

Revision /  
1

A NEW SOFTBALL FIELD  
AT STEPHENVILLE HIGH SCHOOL  
FOR STEPHENVILLE I.S.D.  
STEPHENVILLE, TEXAS

Project:

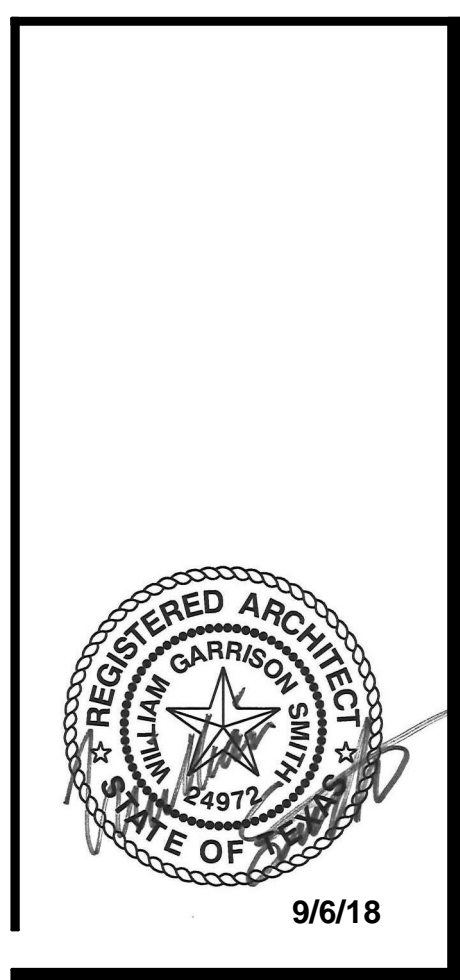

**Huckabee**  
AUSTIN • DALLAS • FORT WORTH  
HOUSTON • SAN ANGELO • WACO  
www.huckabee-inc.com  
800.687.0229

SOFTBALL FIELD	
Job No. 1761-01-01	Sheet No. 100% CD's <b>AS1.2</b>
Drawn By: JC	Date: 05-17-18