



## EXISTING VCT FLOORING

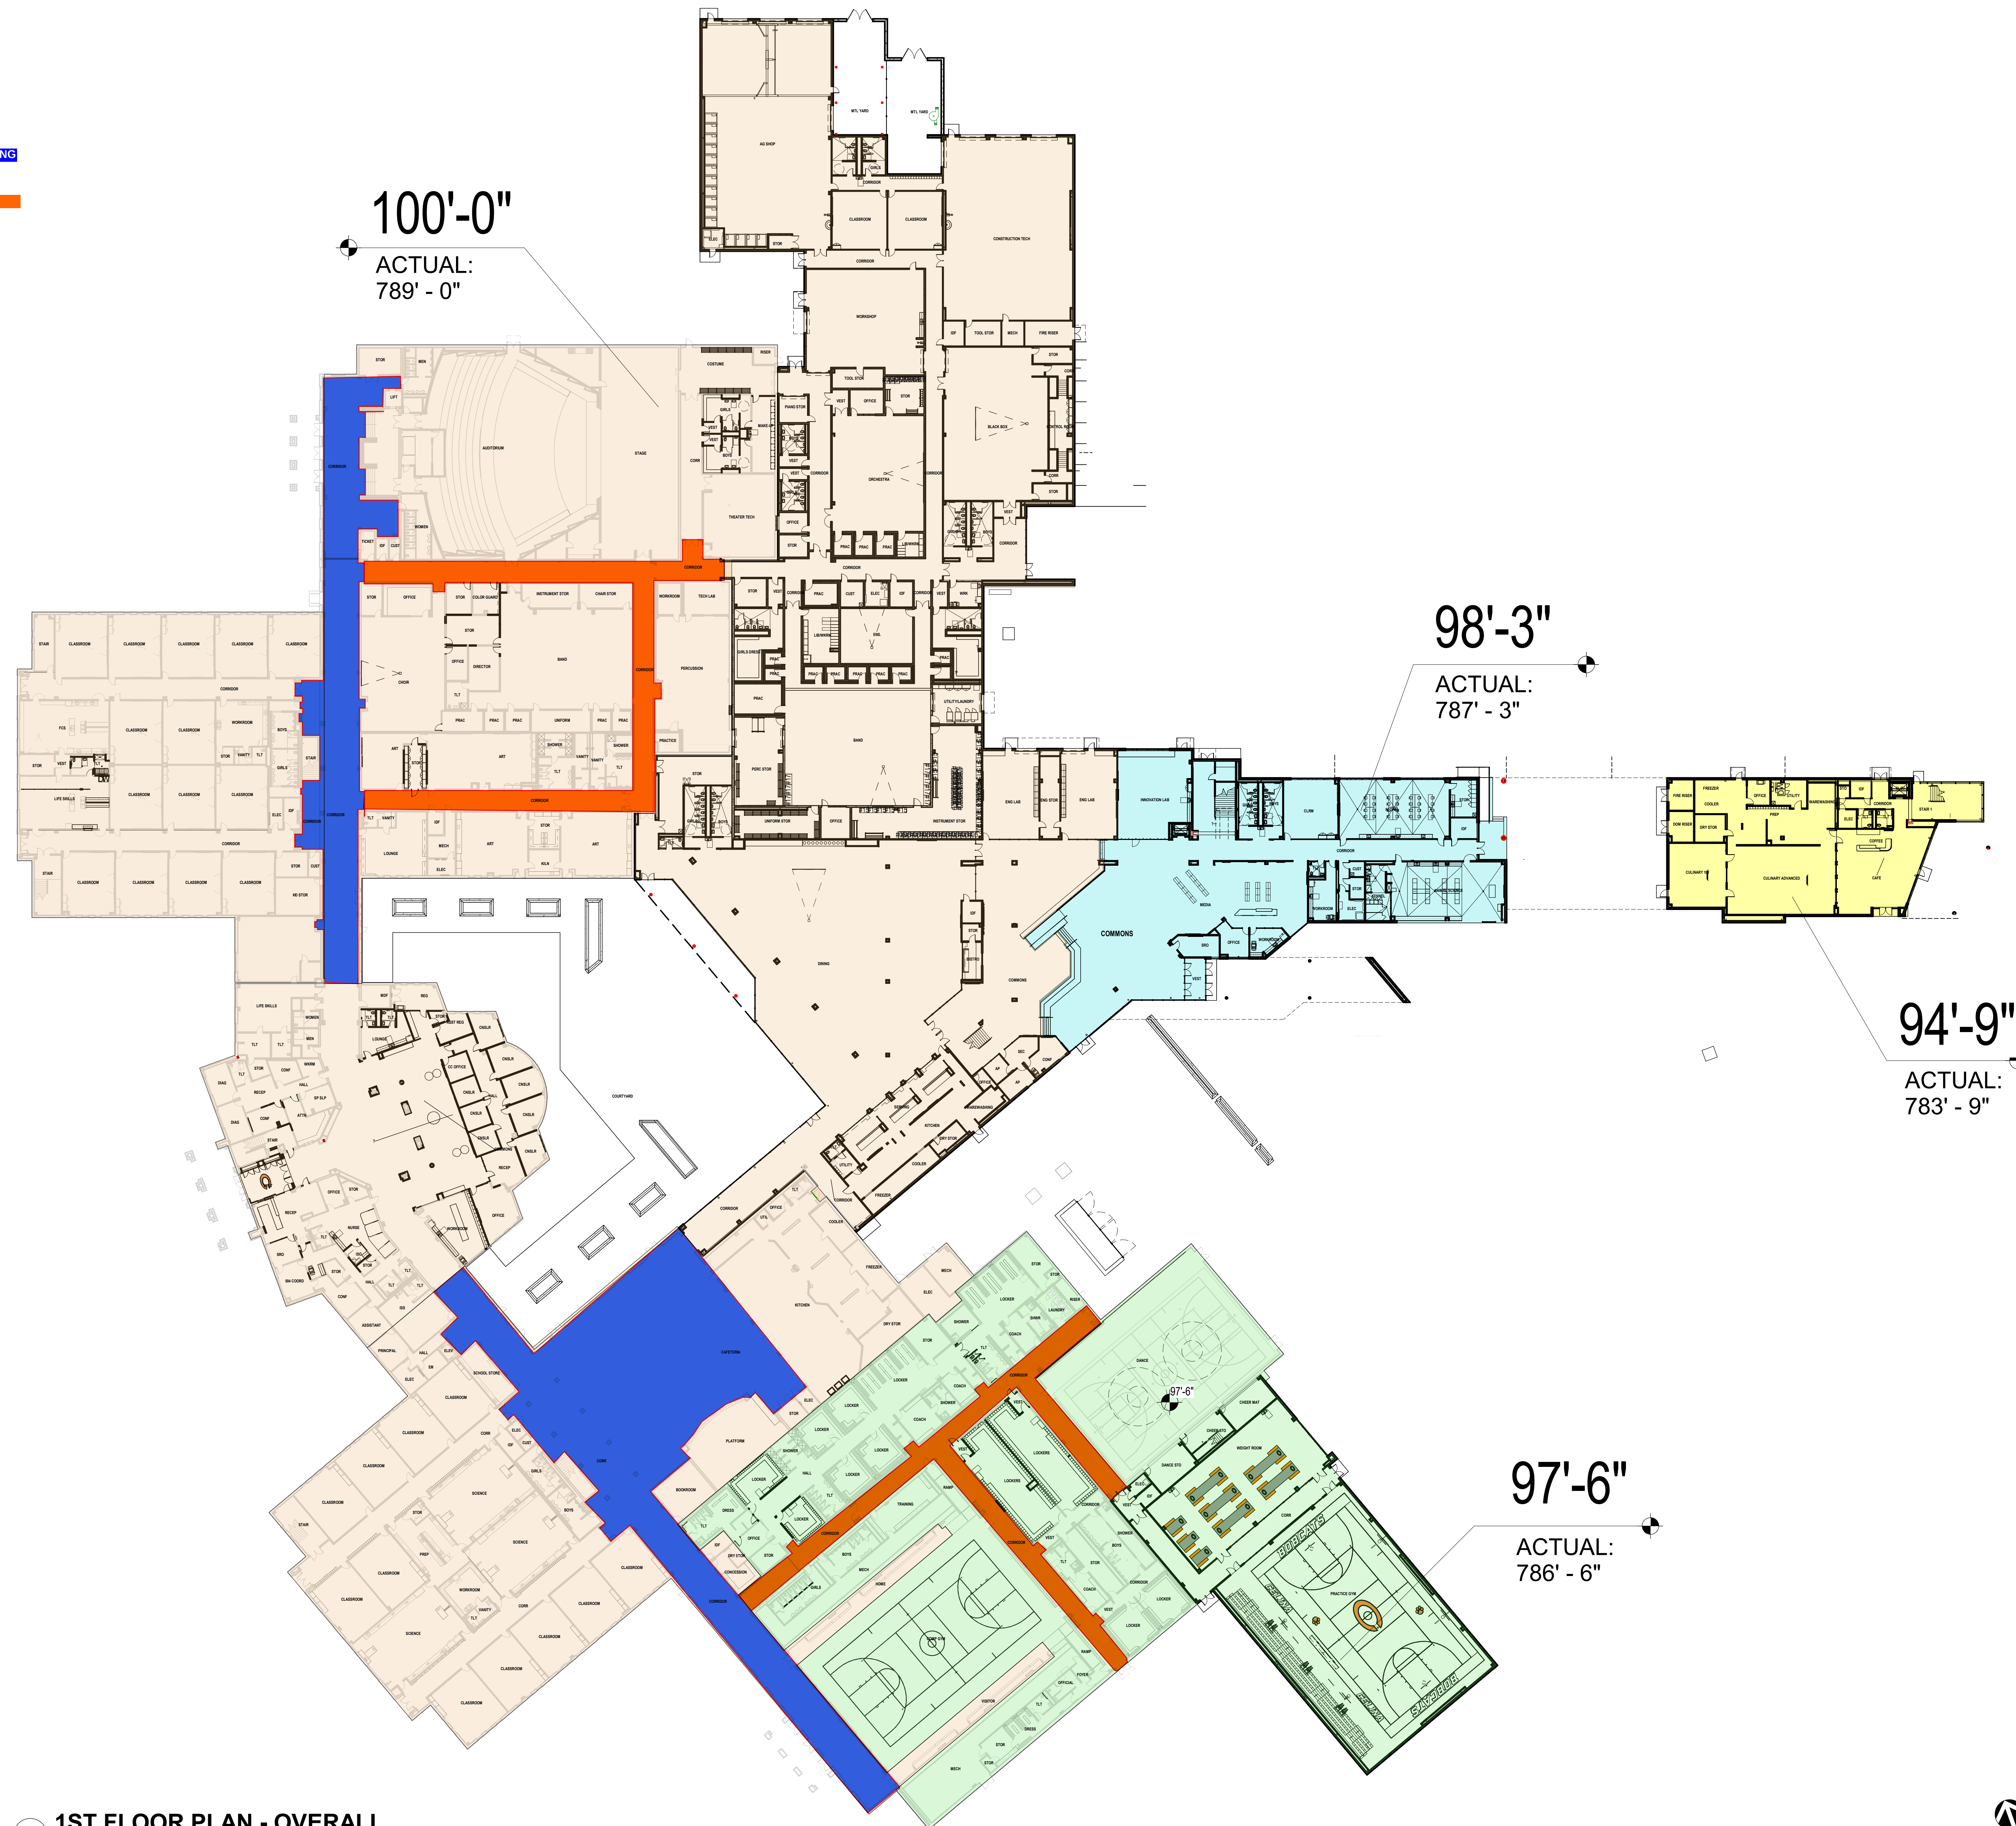

**1 1ST FLOOR PLAN - OVERALL**  
SCALE: 1/32" = 1'-0"

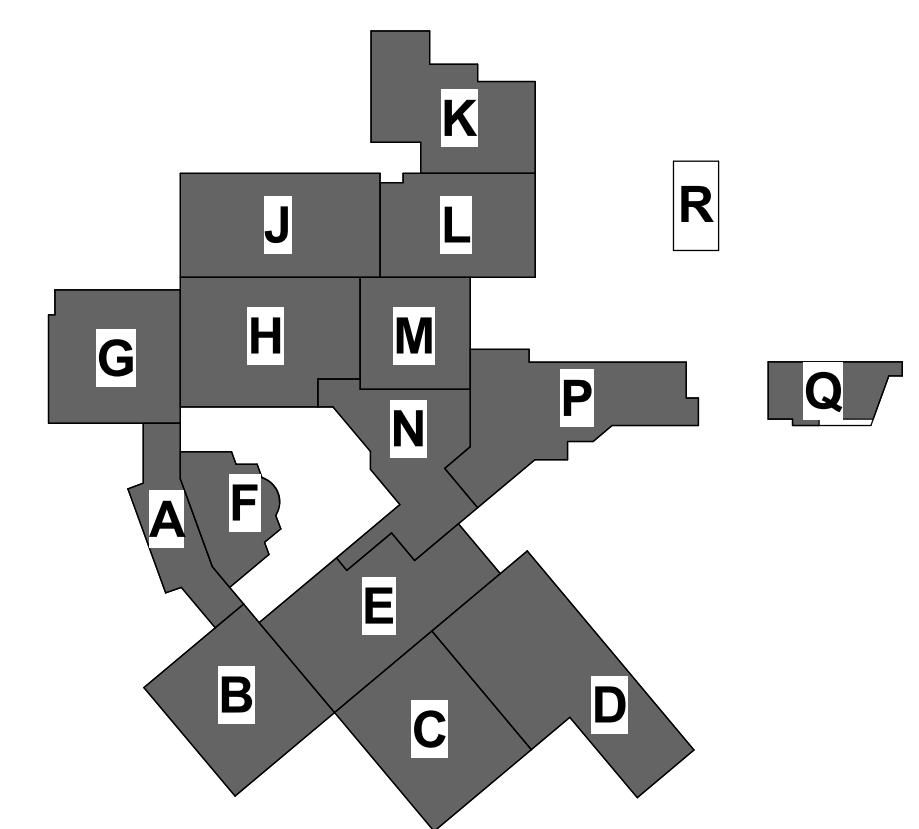

## KEY PLAN

|   |                                                   |   |                                                                                             |   |
|---|---------------------------------------------------|---|---------------------------------------------------------------------------------------------|---|
| <div>  <div> <div>CLAYCOMB</div> <div>ASSOCIATES, ARCHITECTS</div> <div>CLAYCOMB ASSOCIATES, ARCHITECTS • 6600 LBJ FREEWAY • SUITE 200<br/>DALLAS, TEXAS 75240 • WWW.CLAYCOMB.NET</div> </div> </div> | <div> <div>4.10</div> <div>SHEET NO.</div> </div> | <div> <div>CELINA HIGH SCHOOL</div> <div>ADDITIONS &amp; RENOVATIONS</div> <div>Celina, Texas</div> </div> | <div> <div>Celina</div> <div>Independent</div> <div>School</div> <div>District</div> </div> | <div> <div>  <div> <div>DATE: 06/3/2024</div> <div>ISSUE: BID SET</div> </div> </div> </div> |
|---|---------------------------------------------------|---|---------------------------------------------------------------------------------------------|---|



**CLAYCOMB**  
ASSOCIATES, ARCHITECTS  
CLAYCOMB ASSOCIATES, ARCHITECTS  
DALLAS, TEXAS 75240 • WWW.CLAYCOMB.COM

4.10  
SHEET NO.