

ARCHITECTS:  
**STR** Partners LLC  
 350 West Ontario Street | Suite 200  
 Chicago IL 60654  
 T: 312.464.1444  
 www.strpartners.com

CONSTRUCTION MANAGER:  
**CONSTRUCTION MANAGER**  
 Construction Manager Address  
 City, State Zip  
 Phone

CIVIL ENGINEERING:  
**TERRA ENGINEERING, INC.**  
 225 West Ohio St, 4th Floor  
 Chicago, IL 60610  
 (312) 467-0123

LANDSCAPE ARCHITECTURE:  
**JACOBSRYAN ASSOCIATES**  
 1527 North Sandburg Terrace  
 Chicago, IL 60610  
 (312) 664-3217

ROOFING AND BUILDING ENVELOPE:  
**STR BUILDING RESOURCES LLC**  
 2015 South Arlington Heights Rd, Suite 108  
 Arlington Heights, IL, 60004  
 (847) 952-9668

STRUCTURAL ENGINEERING:  
**C.E. ANDERSON & ASSOCIATES**  
 175 North Franklin Street, Suite 410  
 Chicago, IL 60606  
 (312) 915-0557

MECHANICAL ENGINEERING:  
**dbHMS**  
 303 West Erie St, Suite 510  
 Chicago, IL 60654  
 (312) 915-0557

### SCOPE DOCUMENT

This drawing is one drawing within a complete set of documents and shall not be considered separately from the Drawings as a whole. The Drawings indicate the general scope of the project in terms of architectural design concept, the dimensions of the building, the major architectural elements and the type of structural, mechanical, and electrical systems. As Scope Documents, the Drawings do not necessarily indicate or describe all work required for full performance and completion of the requirements of the Construction Documents. On the basis of the general scope indicated or described, the Contractor shall furnish all items required for the proper execution and completion of the Work.

© 2015 STR PARTNERS LLC

PROJECT  
**D97 ADMINISTRATION BUILDING**  
 260 W Madison Street  
 Oak Park, IL 60302

CLIENT  
**OAK PARK ELEMENTARY SCHOOL DISTRICT 97**  
 970 W Madison Street  
 Oak Park, IL 60302

CLIENT PROJECT NUMBER

STR PROJECT NUMBER  
**14120**


DRAWING DATES

NUMBER	DATE	COMMENTS
1	APRIL 21, 2015	IN-PROGRESS REVIEW

IN-PROGRESS  
 NOT FOR CONSTRUCTION  
 4/21/15

DRAWING TITLE  
**FIRST FLOOR PLAN**

SHEET NUMBER  
**A1.0**

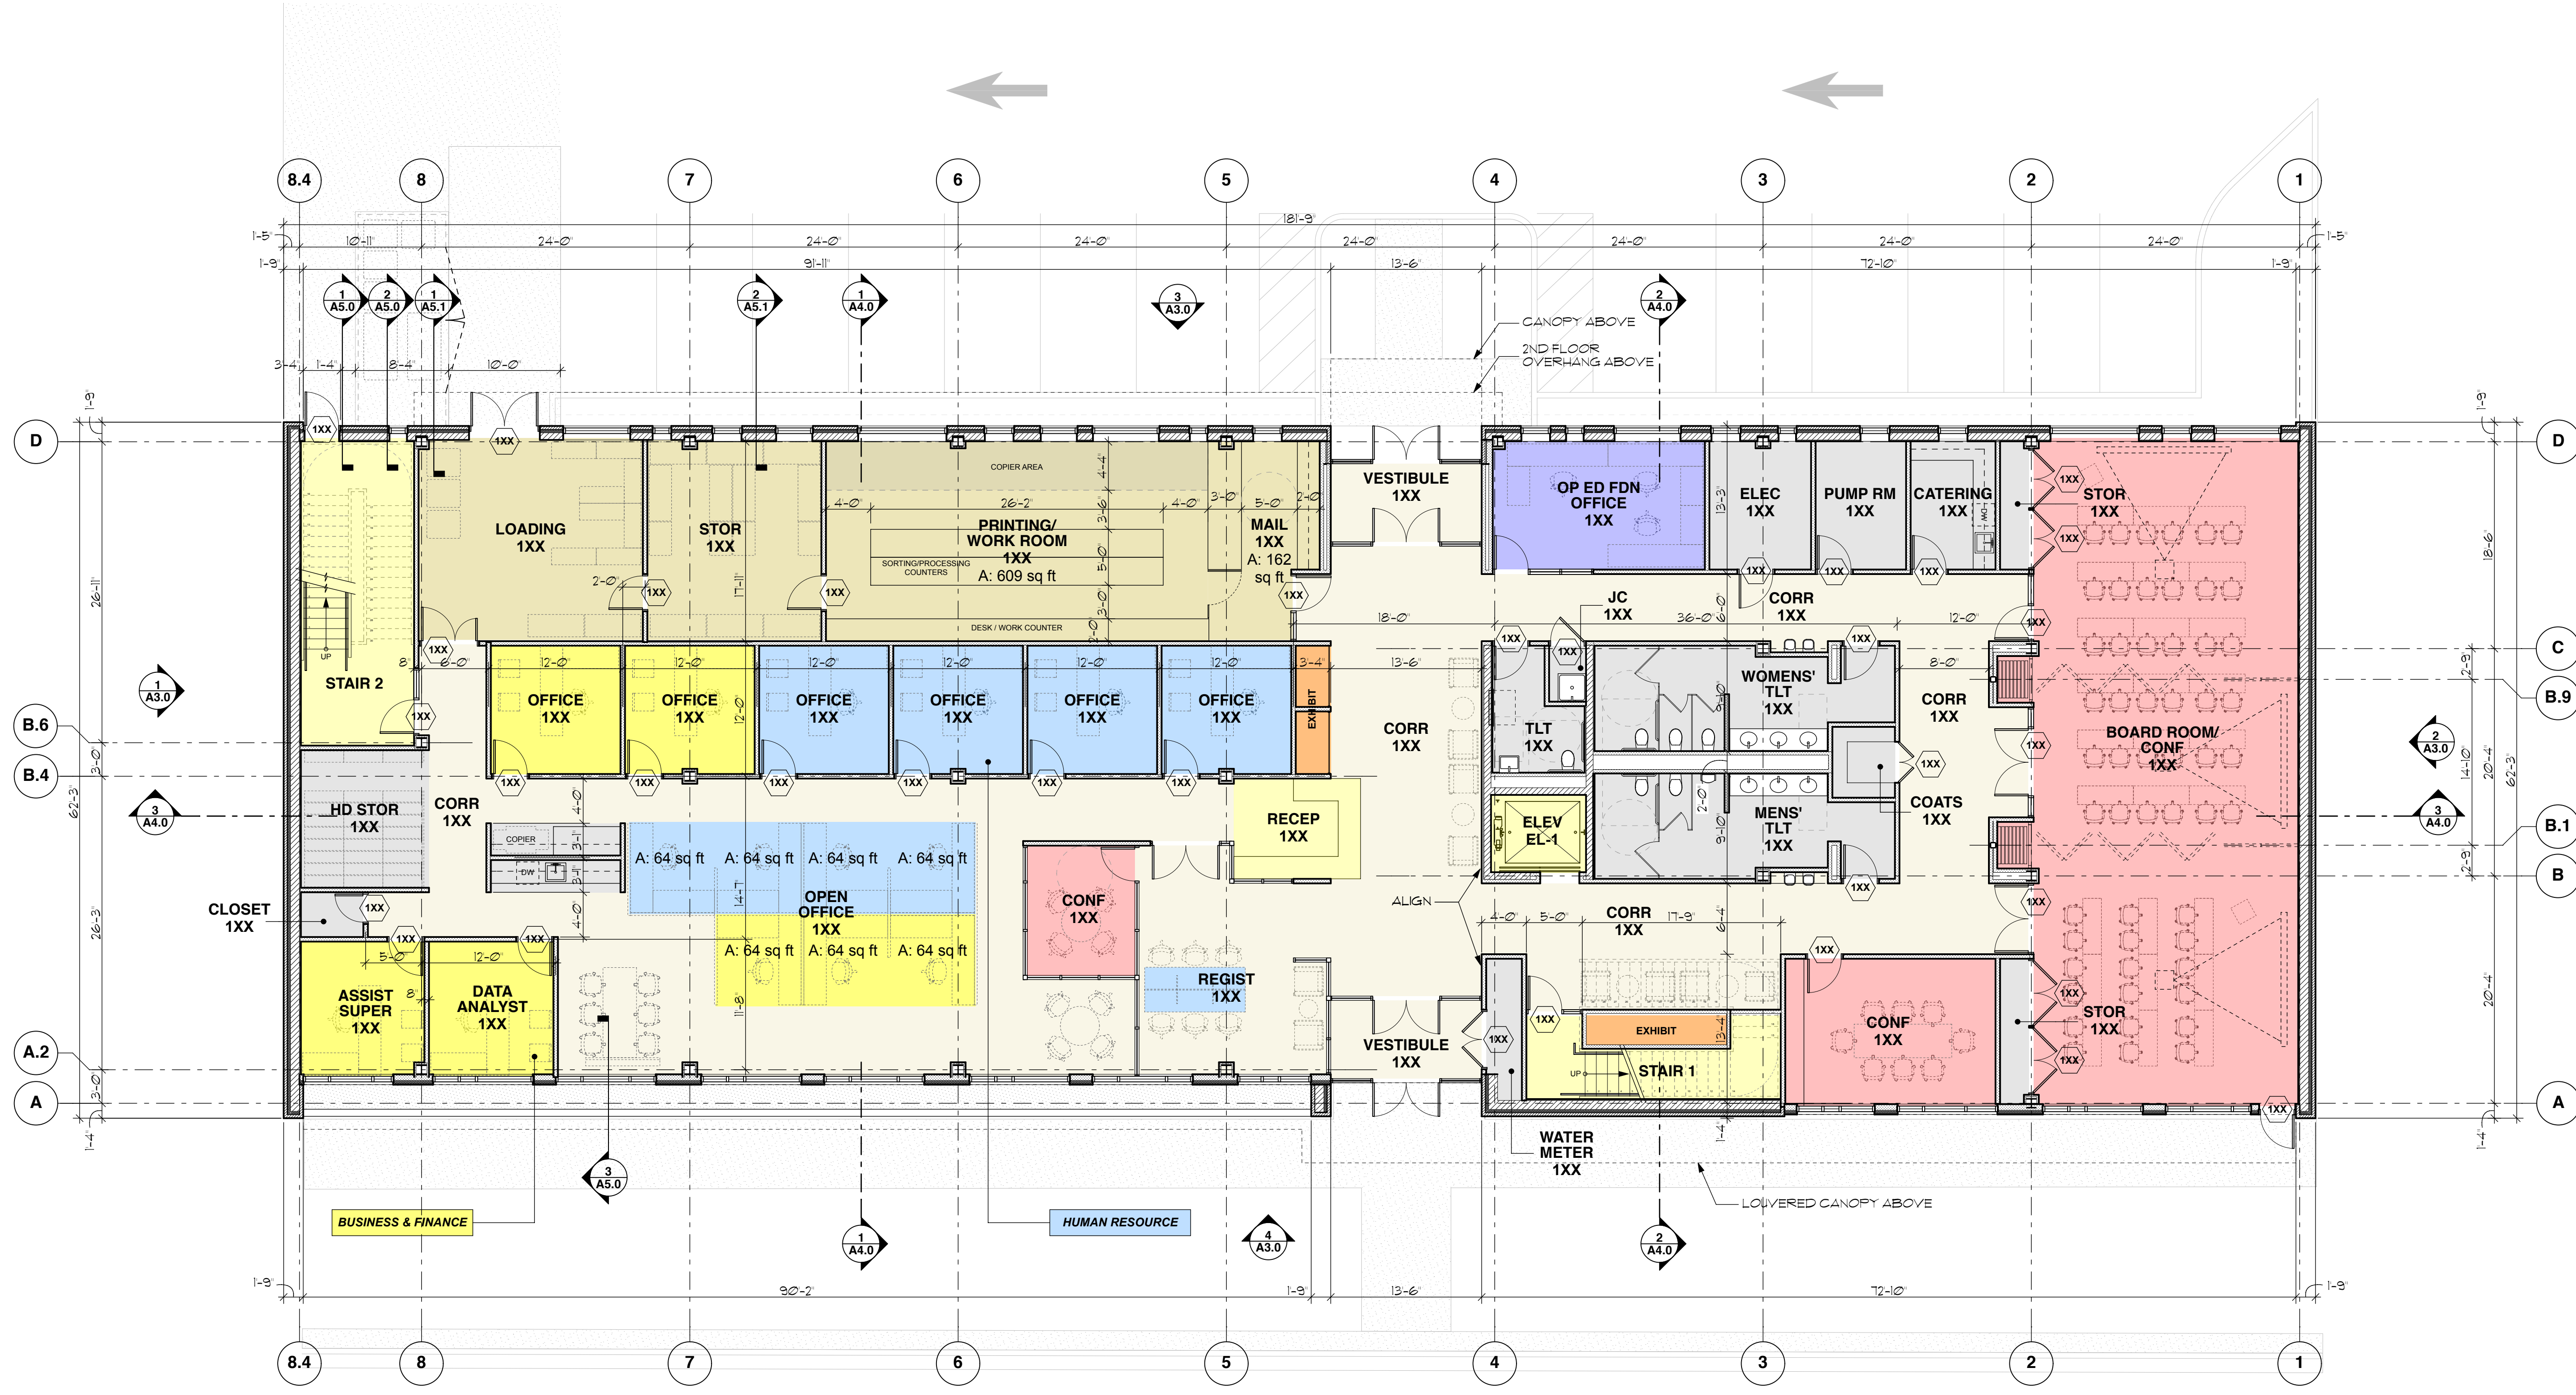

**1 FIRST FLOOR PLAN**  
 SCALE: 1/8" = 1'-0"



Actual size to read at scale  
 0 IN 1 IN 2 IN