


LONGFELLOW


2-STORY ADDITION, 6 CLASSROOMS, NEW MULTI-PURPOSE ROOM

- COLOR KEY:**
- GENERAL EDUCATION CLASSROOMS
 - SPECIAL EDUCATION SPACES
 - COMMON SPACES
 - SPECIALS
 - TOILET ROOMS
 - CIRCULATION

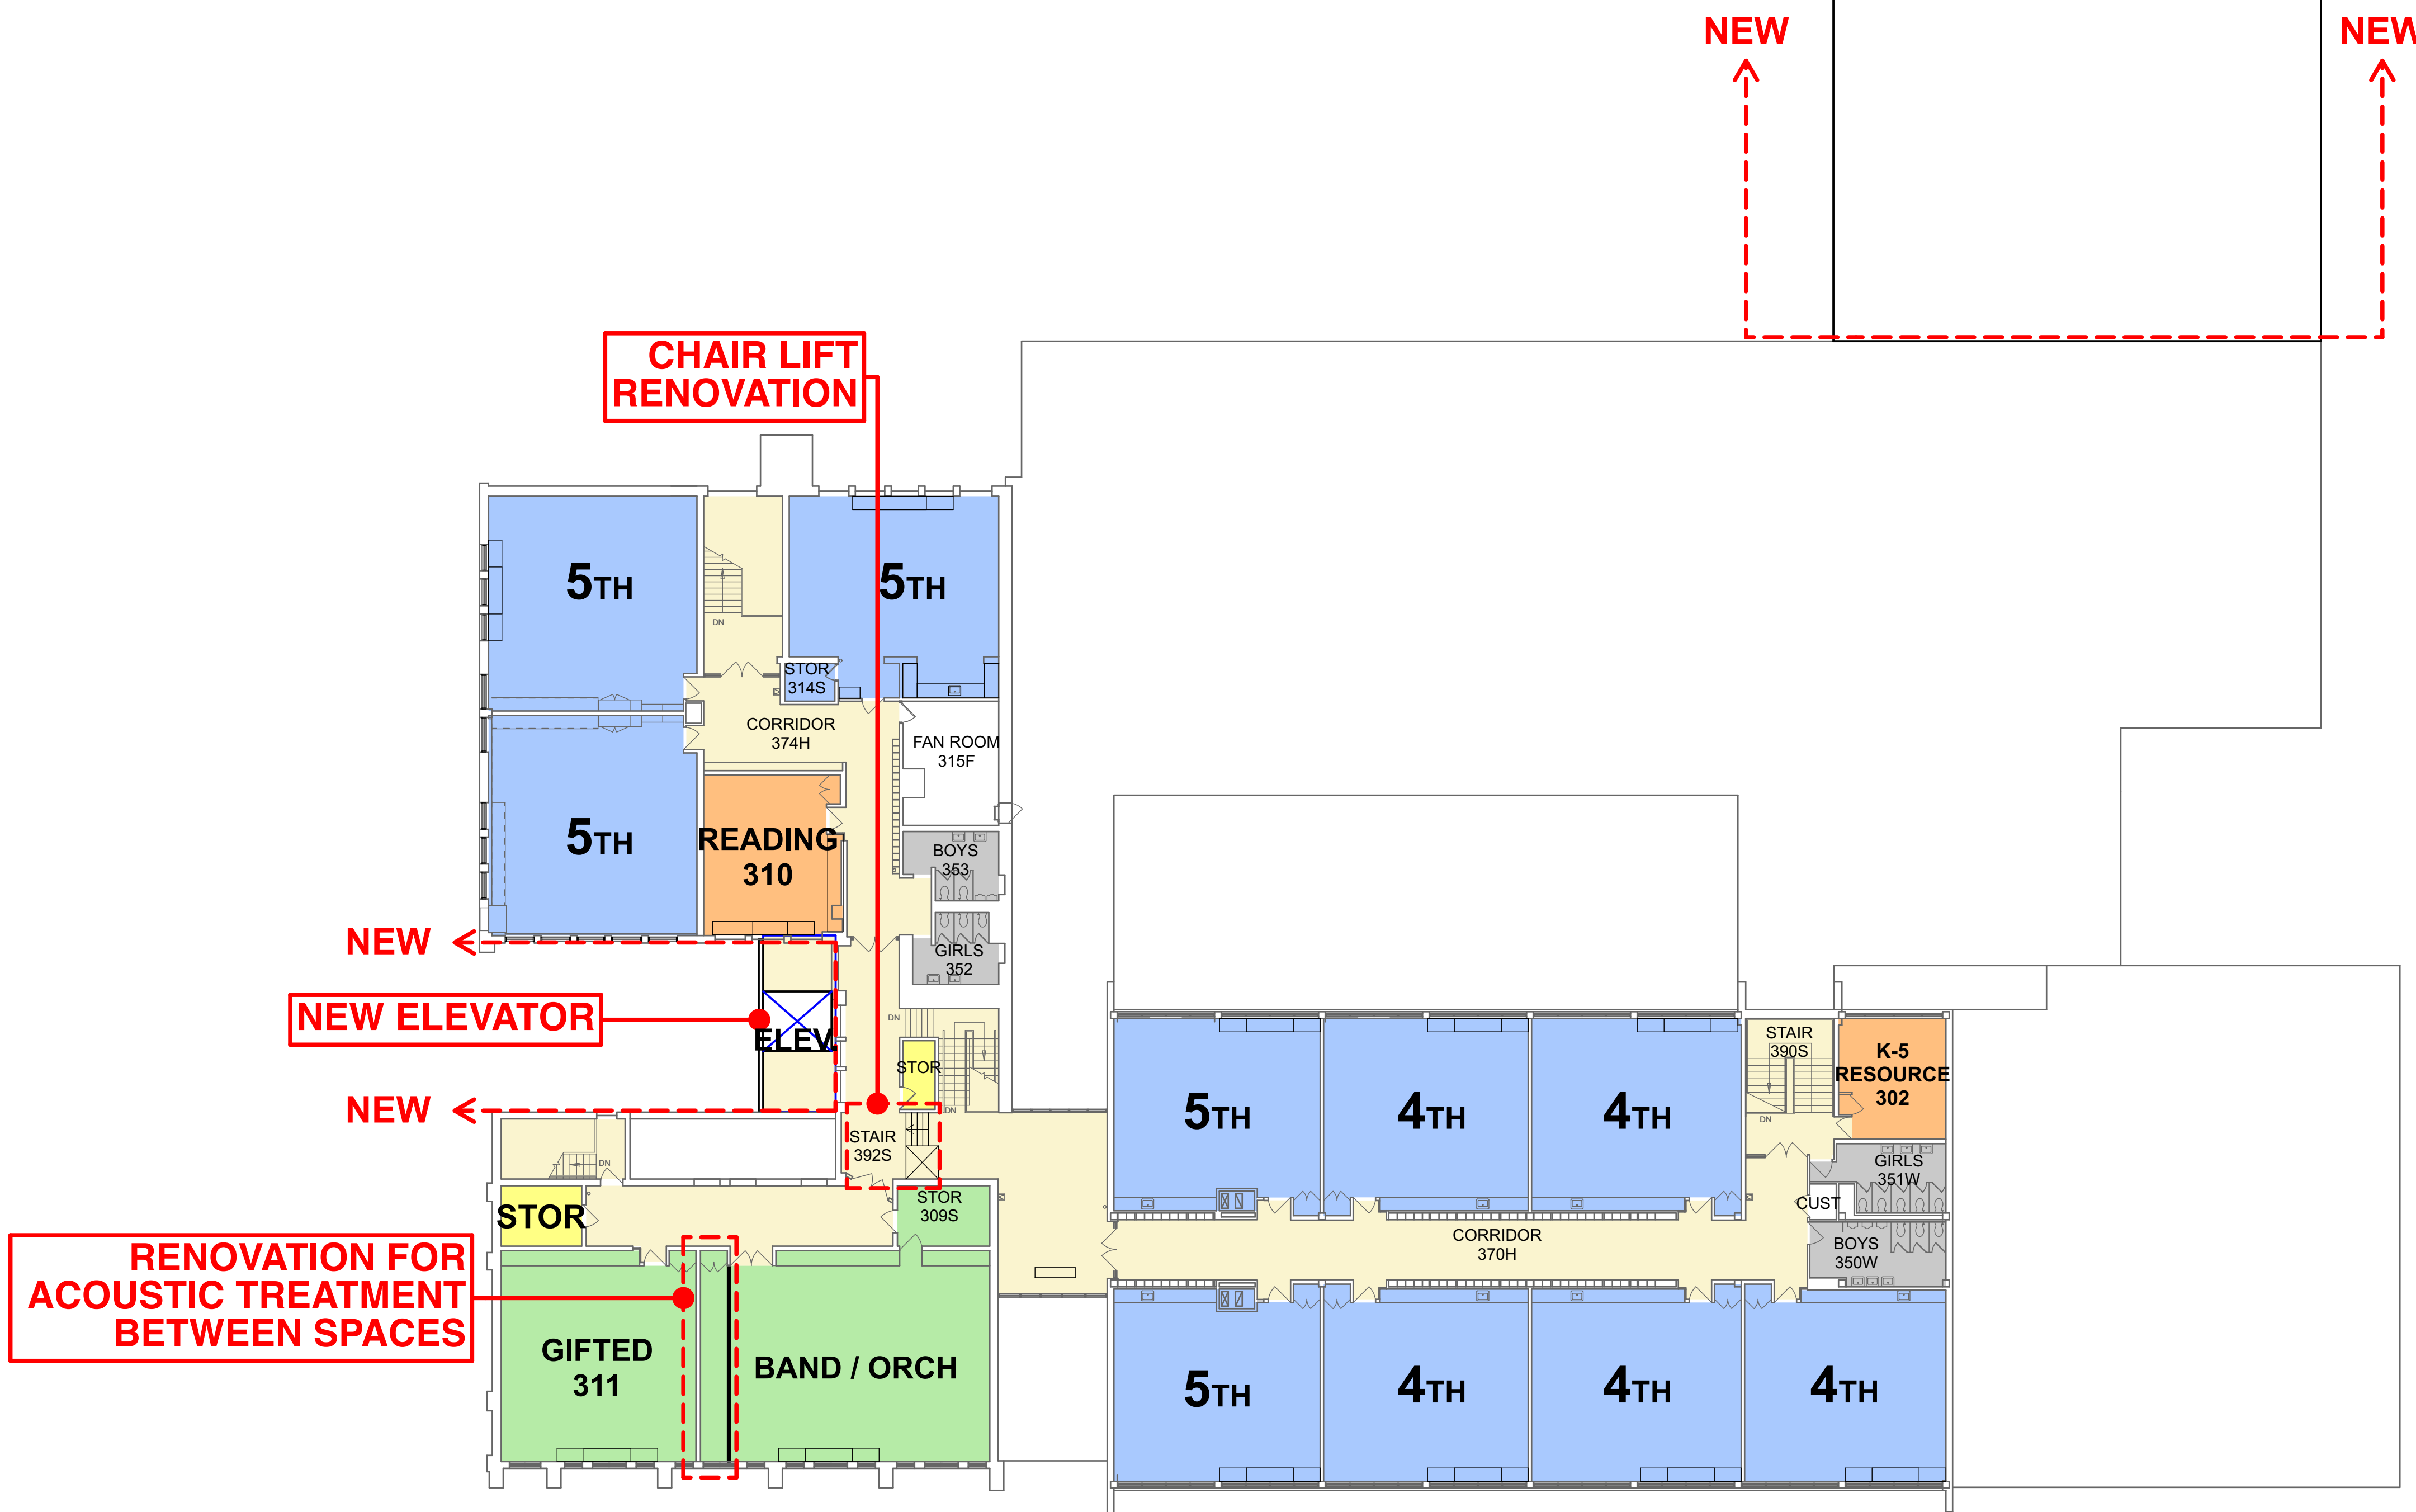


LONGFELLOW THIRD FLOOR PLAN

SCALE: 1/16" = 1'-0"

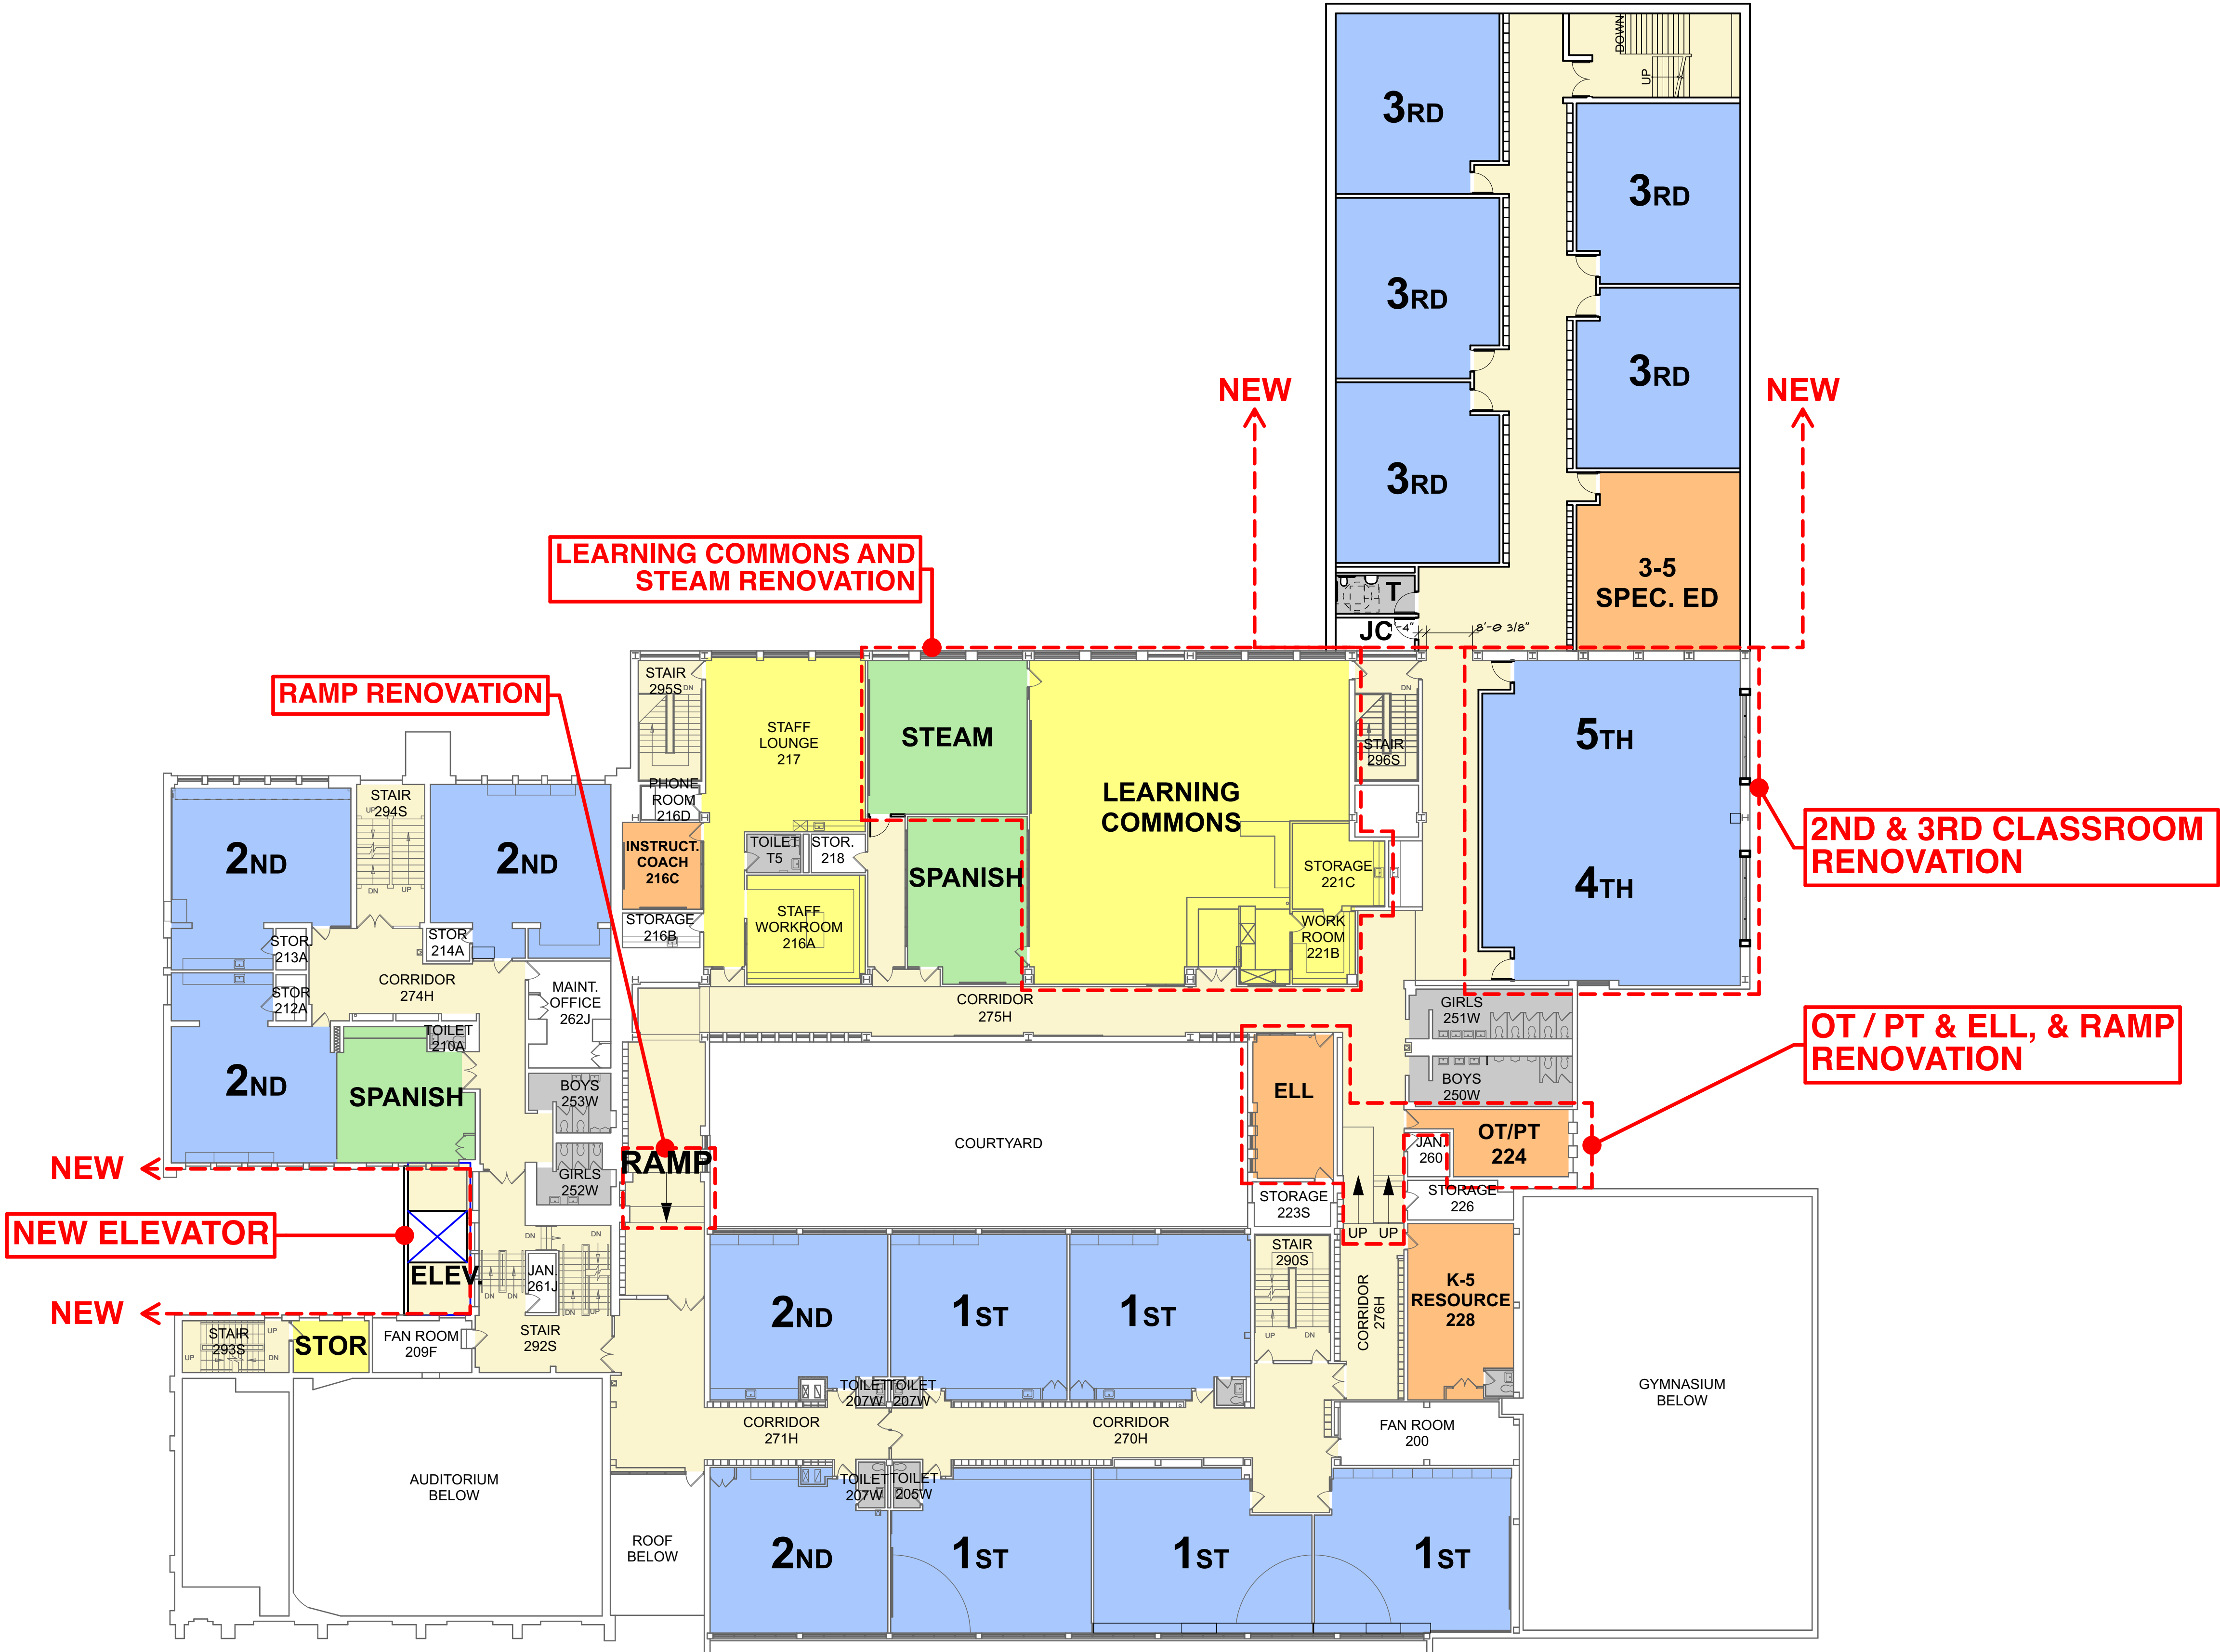

LONGFELLOW SECOND FLOOR PLAN

SCALE: 1/16" = 1'-0"

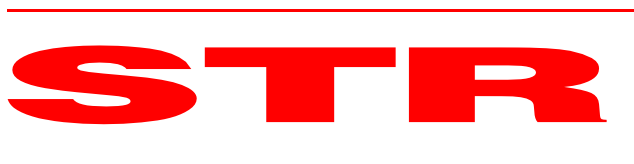

STR Partners LLC
350 West Ontario Street | Suite 200
Chicago IL 60654
www.strpartners.com

LONGFELLOW ES ADDITIONS AND RENOVATIONS

715 Highland Ave, Oak Park, IL 60304
OAK PARK ELEMENTARY SCHOOL DISTRICT 97
6/4/18