


1 OVERALL FLOOR PLAN  
1/4" = 1'-0"

3D RENDERINGS ARE GRAPHICAL REPRESENTATIONS ONLY -  
ITEMS & MATERIALS MAY NOT BE EXACTLY AS SHOWN

FURNITURE, LOCKERS,  
APPLIANCES,  
COATHOOKS, BENCHES  
ARE NOT INCLUDED IN  
THE QUOTE

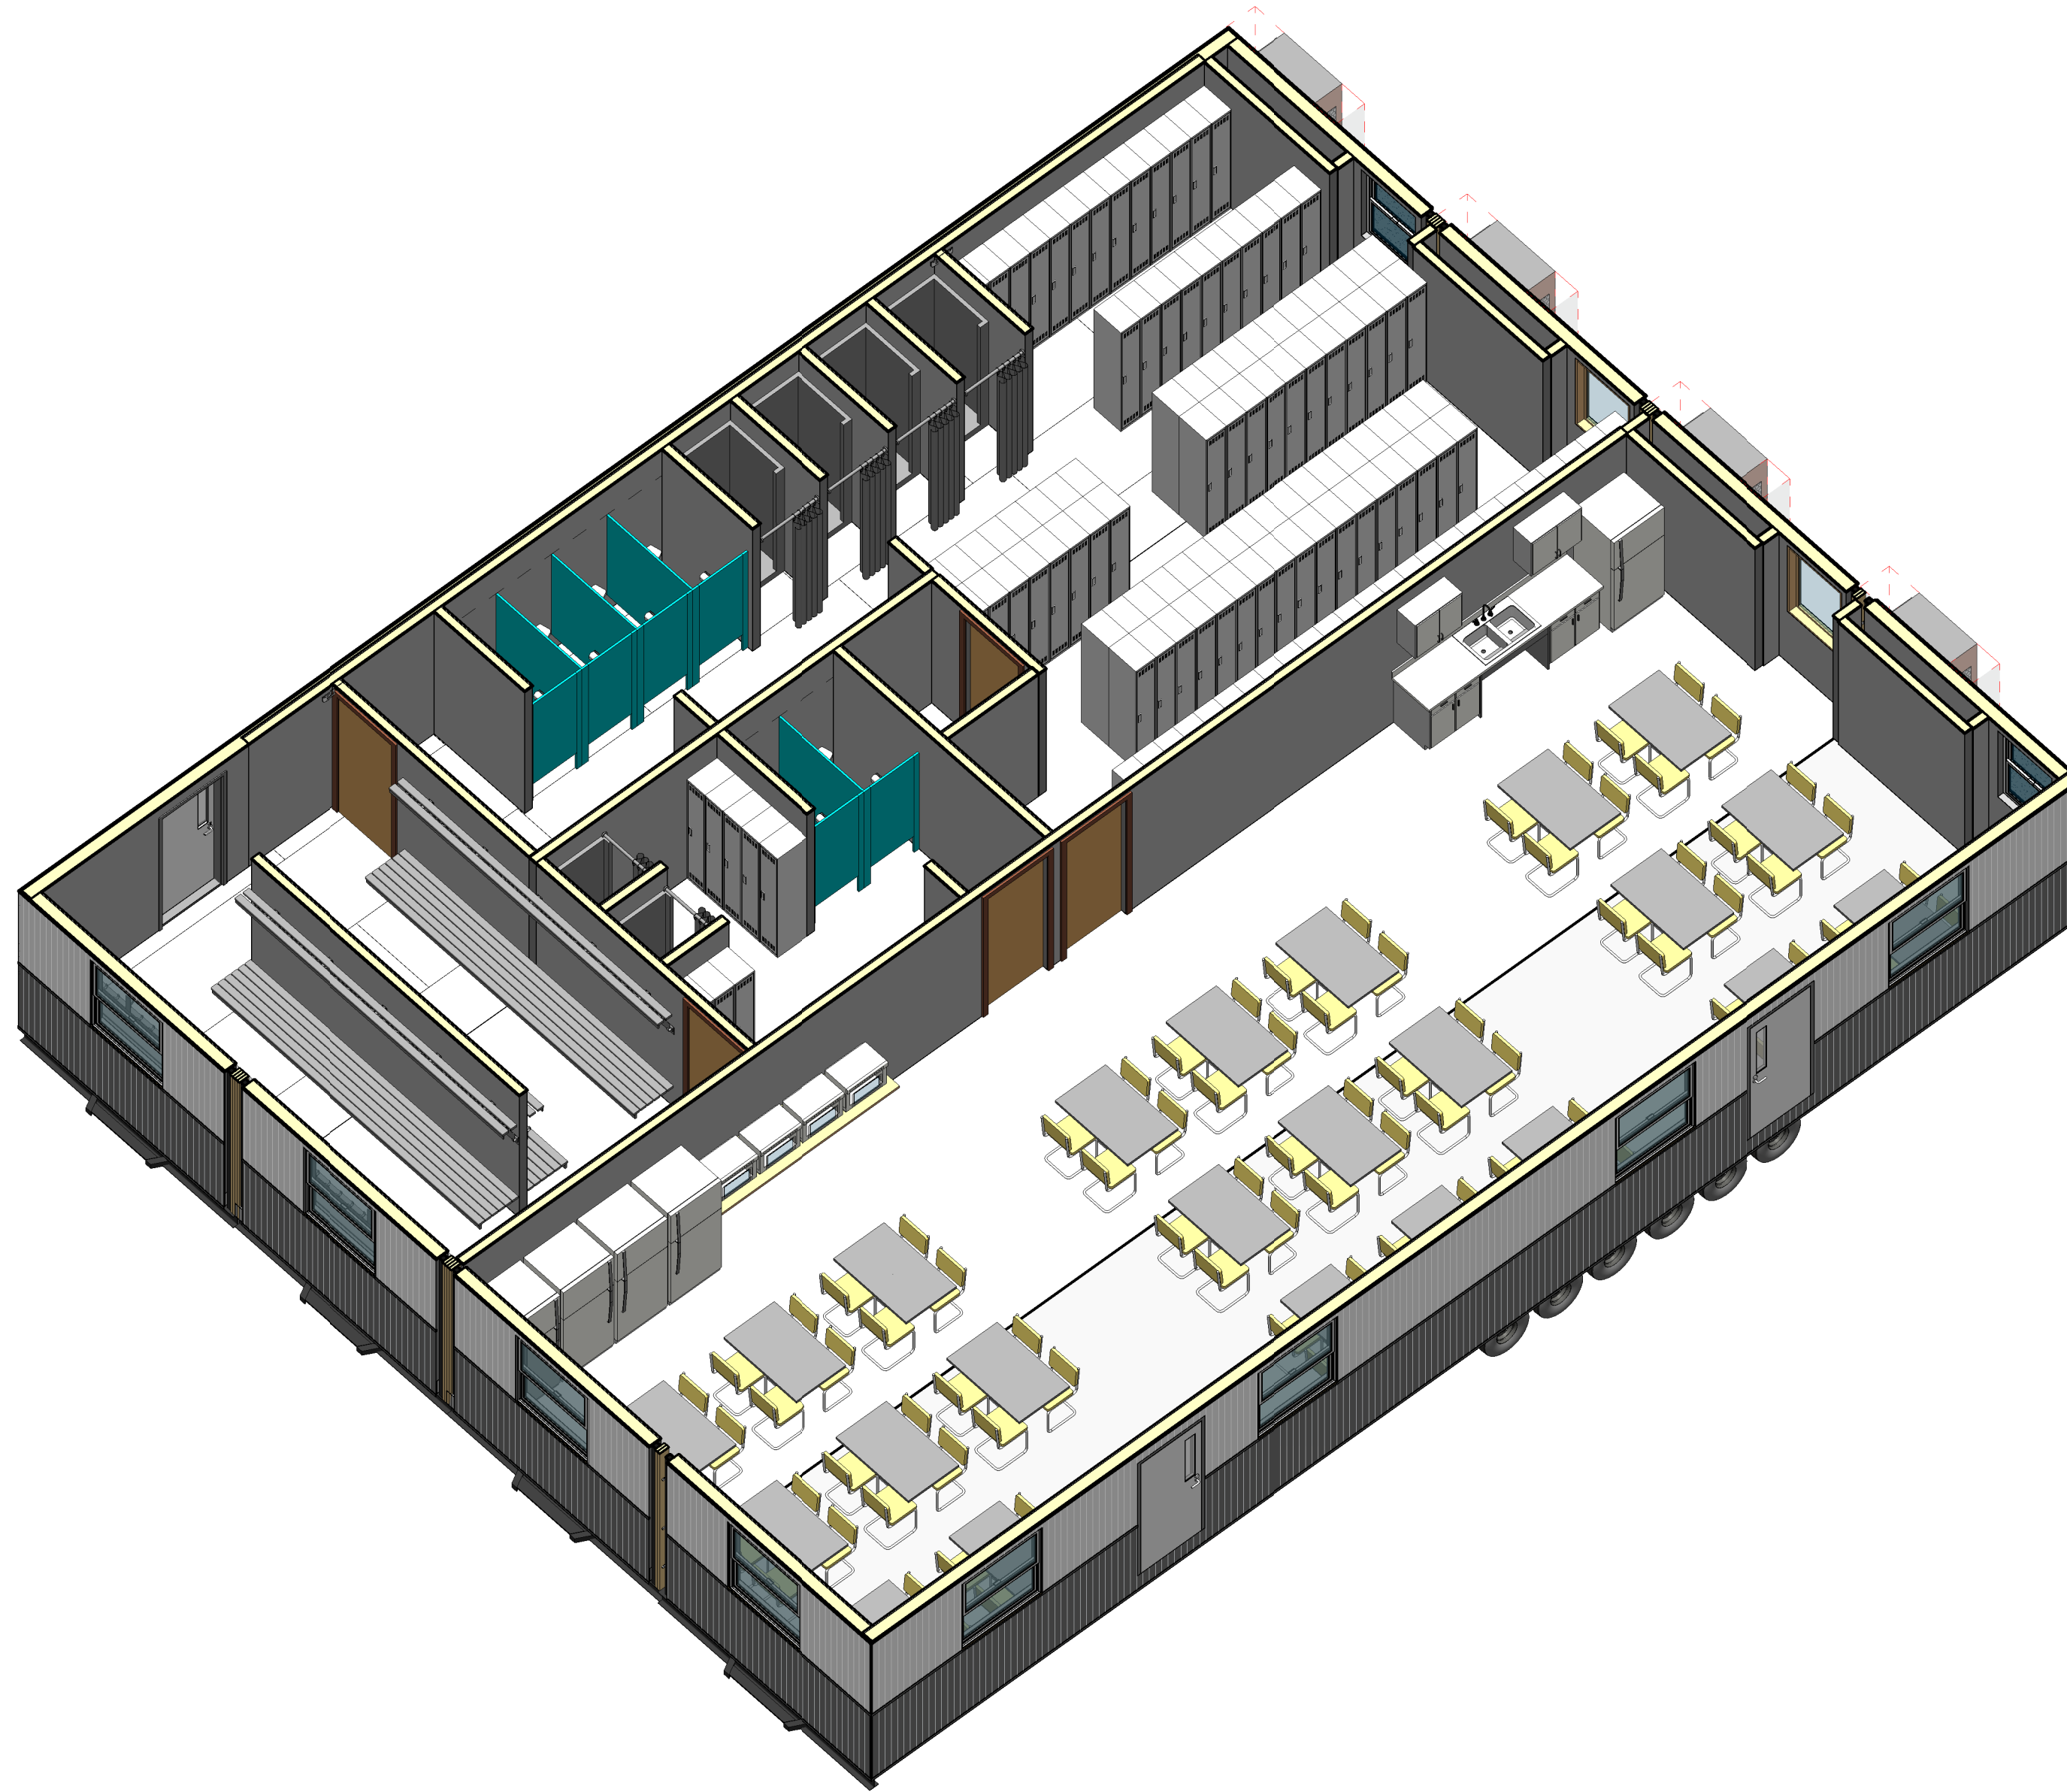

3 BIRDS EYE VIEW



2 3D VIEW 2

ATCO

ATCO STRUCTURES ALL RIGHTS RESERVED.  
THESE DRAWINGS AND THE INFORMATION CONTAINED HEREIN ARE THE  
PROPERTY OF ATCO STRUCTURES, INC. AND ARE TO BE USED FOR THE  
PROJECT AND NOT BE LOANED, REPRODUCED, COPIED, OR  
FORWARDED TO ANY OTHER PARTY WITHOUT THE WRITTEN CONSENT OF ATCO STRUCTURES.  
WITHOUT THE EXPRESS WRITTEN CONSENT OF ATCO STRUCTURES.

STATE STAMP:

CONSULTANT:

REV.	DATE	ISSUE	DR.
1			

CLIENT:

PROJECT TITLE:

DRAWING TITLE:

4 UNIT COMPLEX

SPEC NO: -

PROJECT NO: -

SCALE: 1/4" = 1'-0"

CHECKED BY: PH

APPROVED BY: PH

DRAWING:

A01