

MacArthur Middle School

Size: 16'x16' / ~256 sf each (3 total)
Columns: 1 each
Clearance: 14'-0"
Concrete Pad: 1,620 sf


 **ENLARGED SITE PLAN - MACARTHUR**
SCALE: 1" = 20'-0"



Prospect Heights School District 23
Outdoor Learning Structures
Project 21020


January 27, 2022

Site Plan - MacArthur

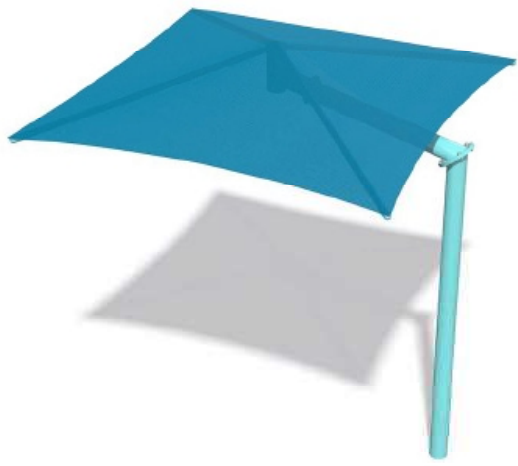

Anne Sullivan School

Size: 16'x16' / ~256 sf each (1 total)
Columns: 1 each
Clearance: 14'-0"
Concrete Pad: 1,200 sf

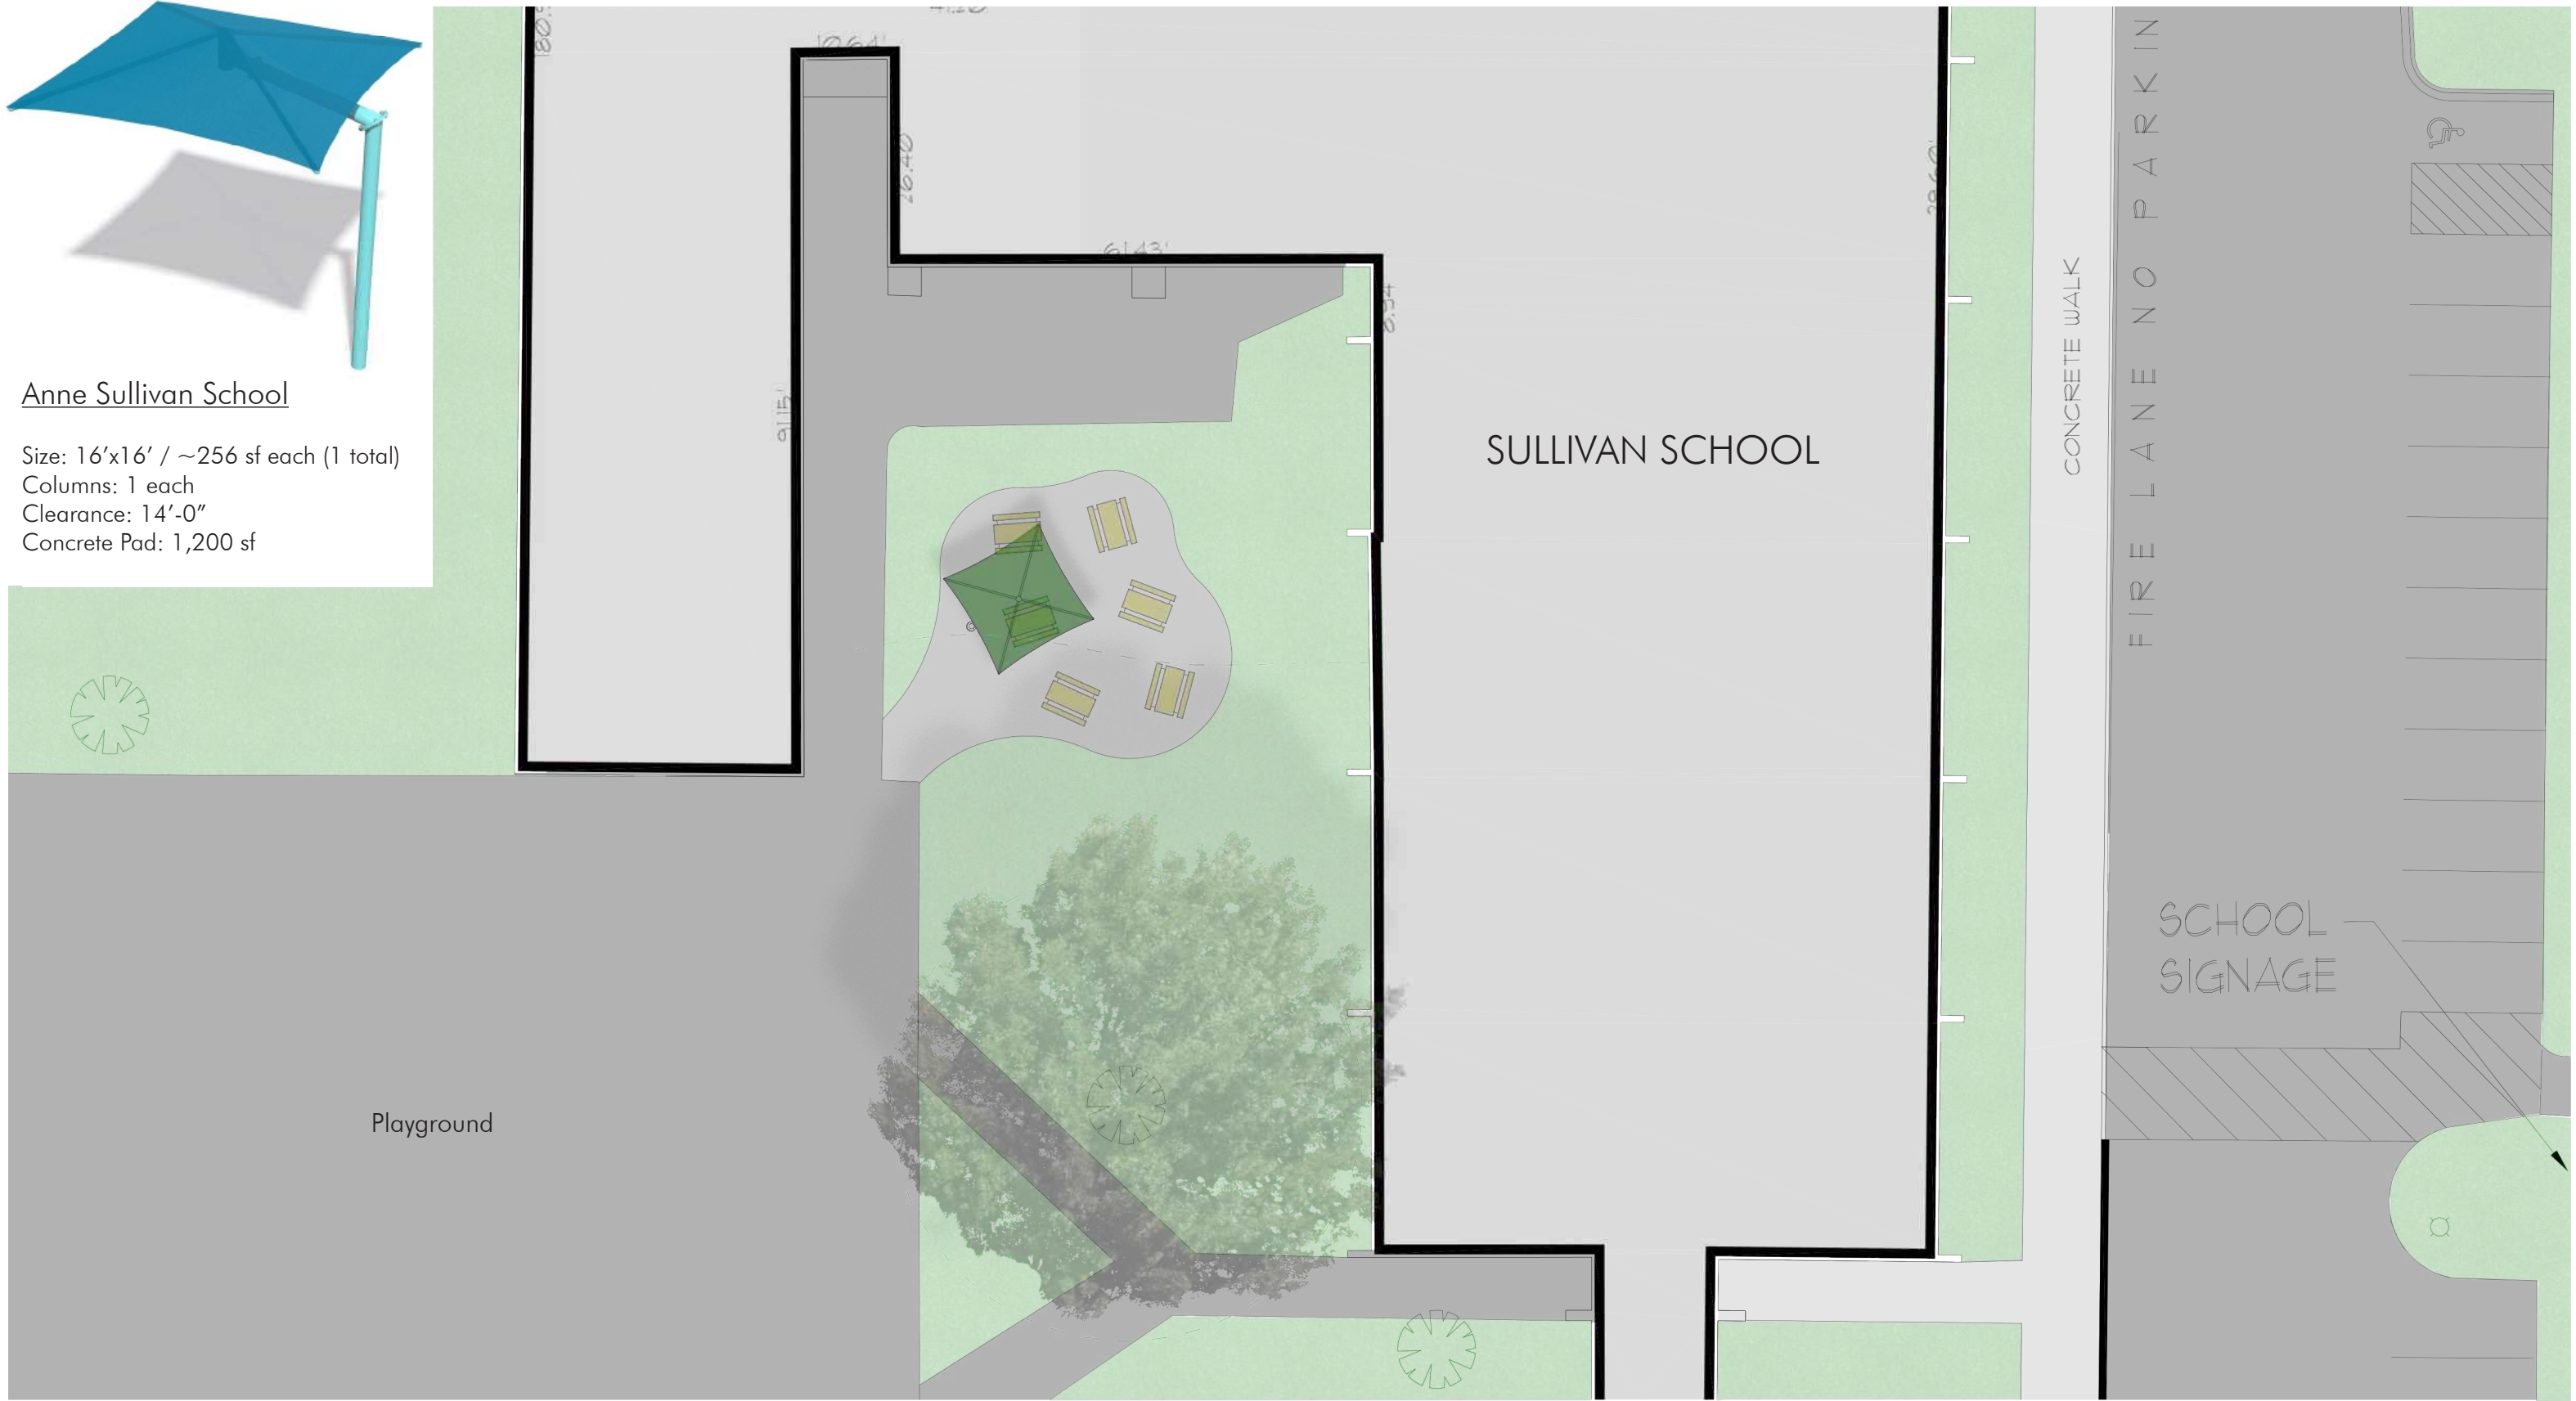


ENLARGED SITE PLAN - SULLIVAN
SCALE: 1" = 20'-0"



Betsy Ross School

No Shade Necessary
Existing trees provide enough shade

Concrete Pad: 960 sf

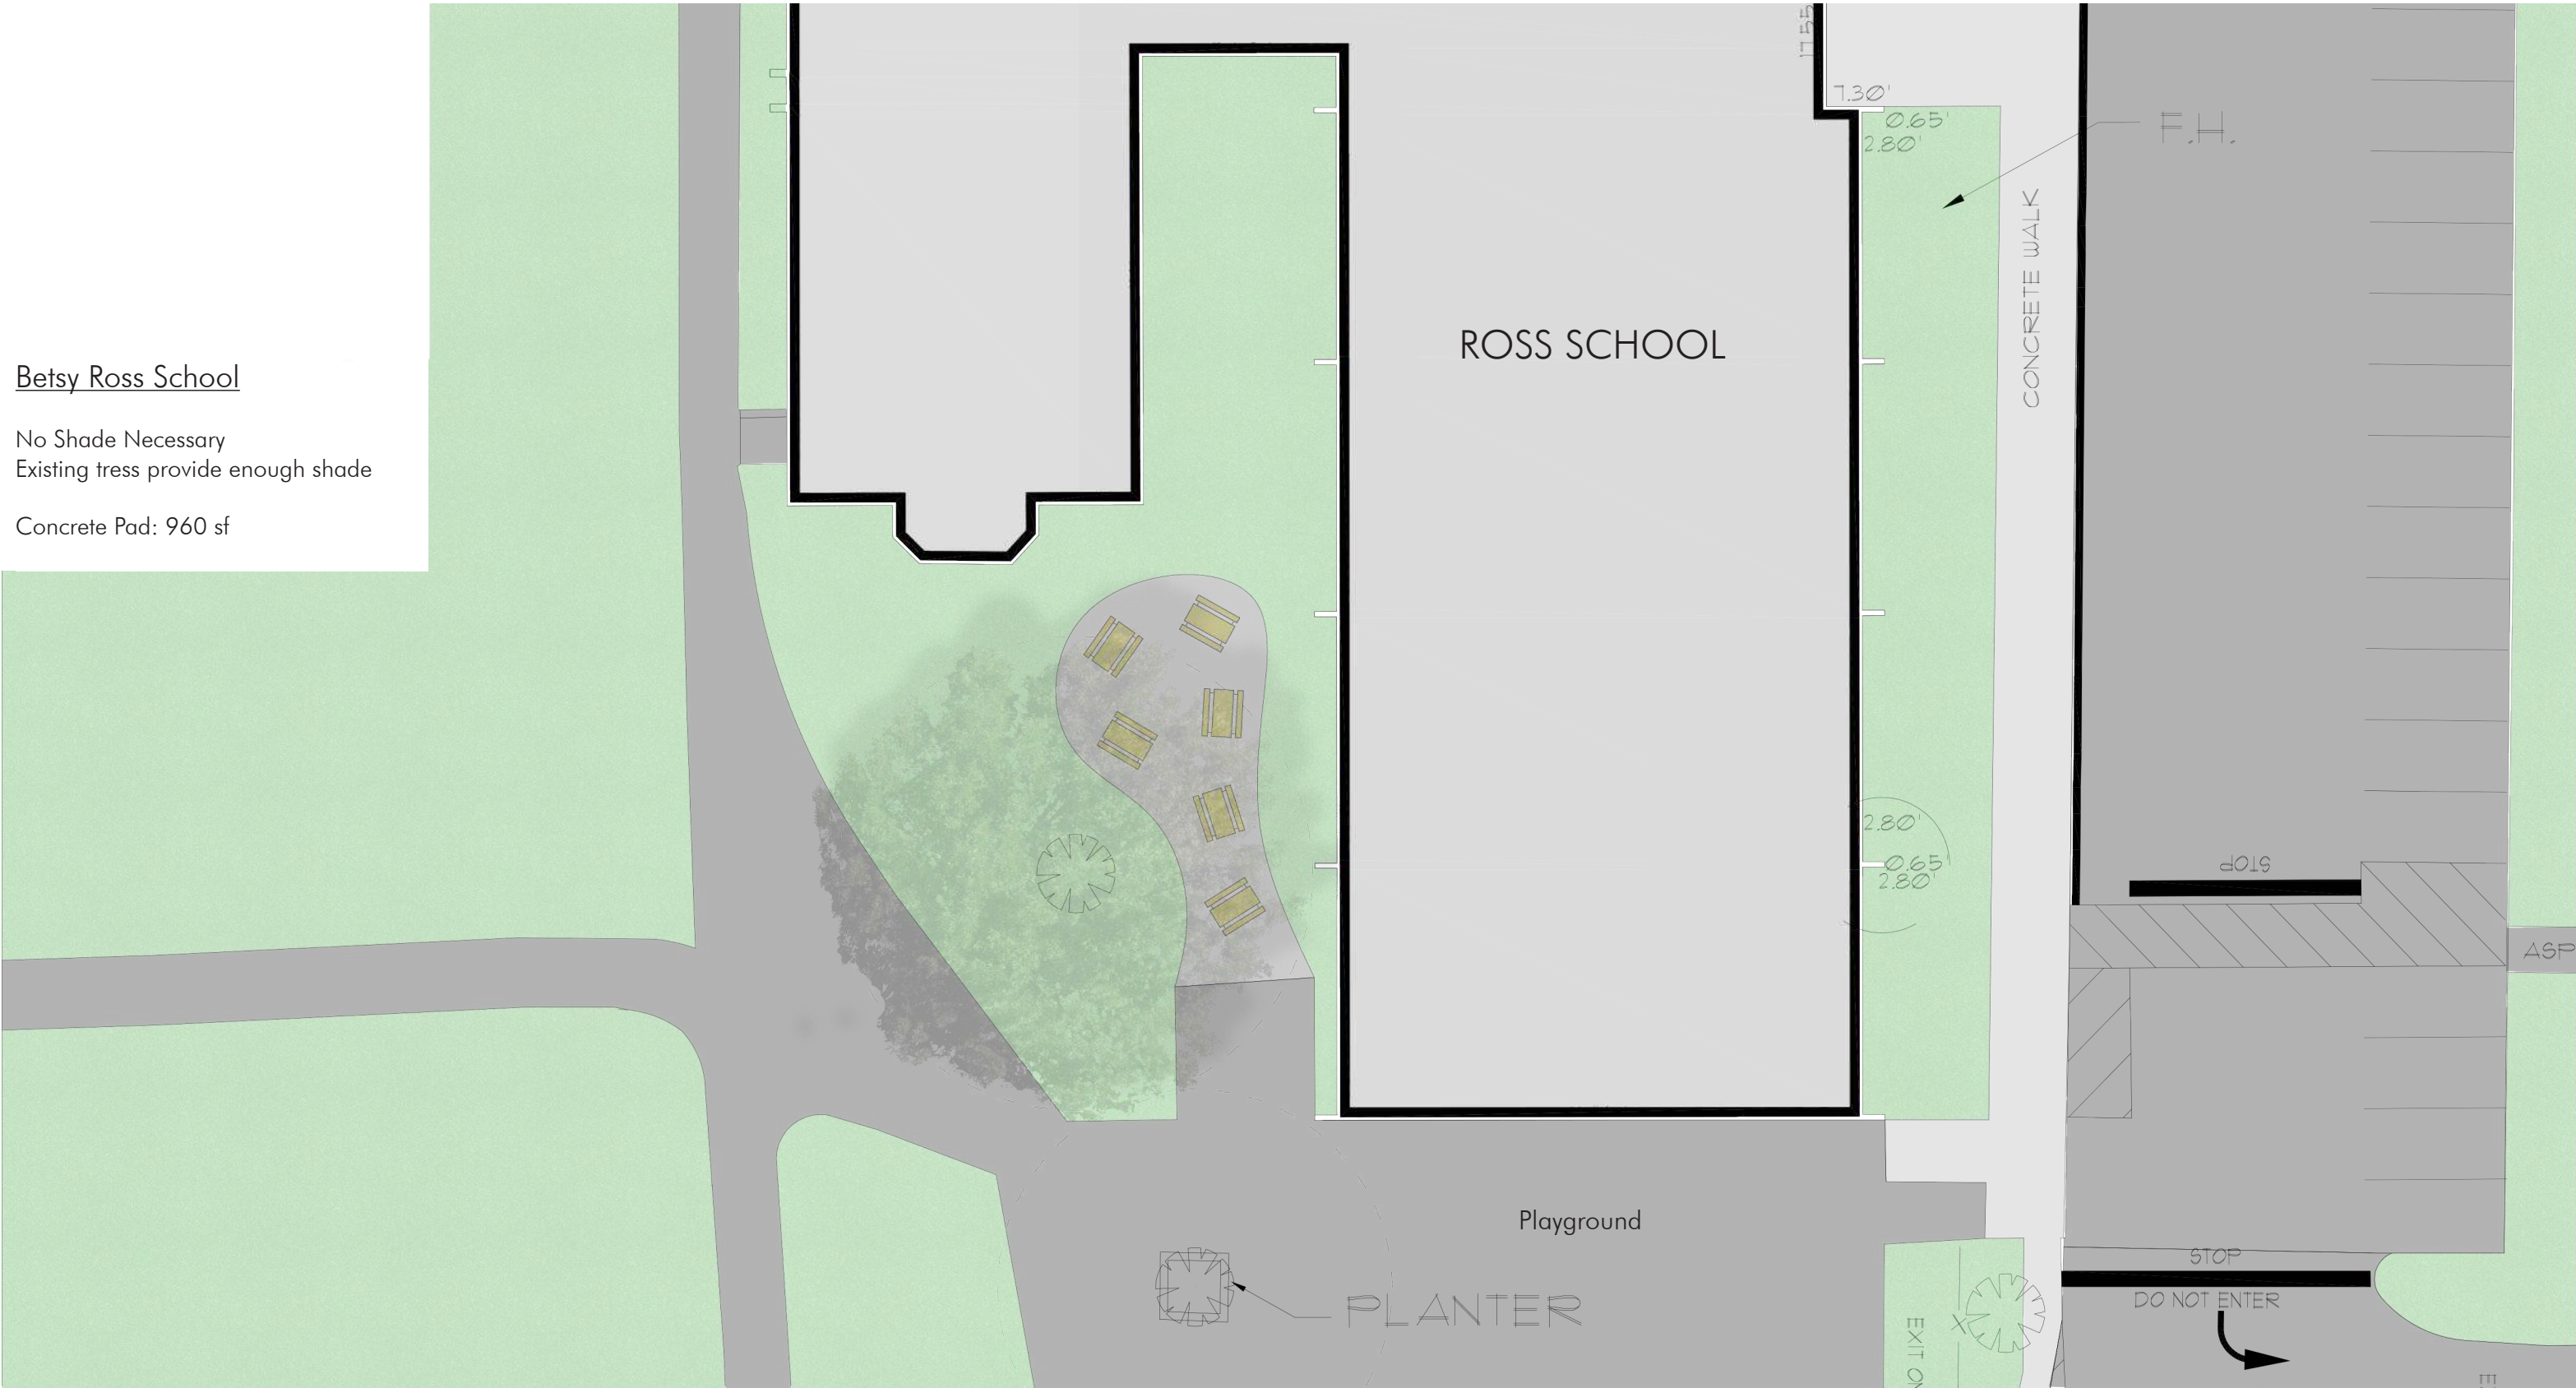

ENLARGED SITE PLAN - ROSS
SCALE: 1" = 20'-0"

