

ARCHITECTS:
STR Partners LLC
350 West Ontario Street | Suite 200
Chicago IL 60654

T: 312.464.1444
www.strpartners.com

CONSTRUCTION MANAGER:
CONSTRUCTION MANAGER
Construction Manager Address
City, State Zip
Phone

CIVIL ENGINEERING:
TERRA ENGINEERING, INC.
225 West Ohio St, 4th Floor
Chicago, IL 60610
(312) 467-0123

LANDSCAPE ARCHITECTURE:
JACOBS RYAN ASSOCIATES
1527 North Sandburg Terrace
Chicago, IL 60610
(312) 664-3217

ROOFING AND BUILDING ENVELOPE:
STR BUILDING RESOURCES LLC
2015 South Arlington Heights Rd, Suite 108
Arlington Heights, IL, 60004
(847) 952-9668

STRUCTURAL ENGINEERING:
C.E. ANDERSON & ASSOCIATES
175 North Franklin Street, Suite 410
Chicago, IL 60606
(312) 915-0557

MECHANICAL ENGINEERING:
dbHMS
303 West Erie St, Suite 510
Chicago, IL 60654
(312) 915-0557

SCOPE DOCUMENT

This drawing is one drawing within a complete set of documents and shall not be considered separately from the Drawings as a whole. The Drawings indicate the general scope of the project in terms of architectural design concept, the dimensions of the building, the major architectural elements and the type of structural, mechanical, and electrical systems. As Scope Documents, the Drawings do not necessarily indicate or describe all work required for full performance and completion of the requirements of the Construction Documents. On the basis of the general scope indicated or described, the Contractor shall furnish all items required for the proper execution and completion of the Work.

© 2015 STR PARTNERS LLC

PROJECT
D97 ADMINISTRATION BUILDING
260 W Madison Street
Oak Park, IL 60302

CLIENT
**OAK PARK ELEMENTARY
SCHOOL DISTRICT 97**
970 W Madison Street
Oak Park, IL 60302

CLIENT PROJECT NUMBER

STR PROJECT NUMBER
14120

DRAWING DATES


NUMBER	DATE	COMMENTS
1	APRIL 21, 2015	IN-PROGRESS REVIEW

DRAWING TITLE

SECOND FLOOR PLAN

SHEET NUMBER

A1.1

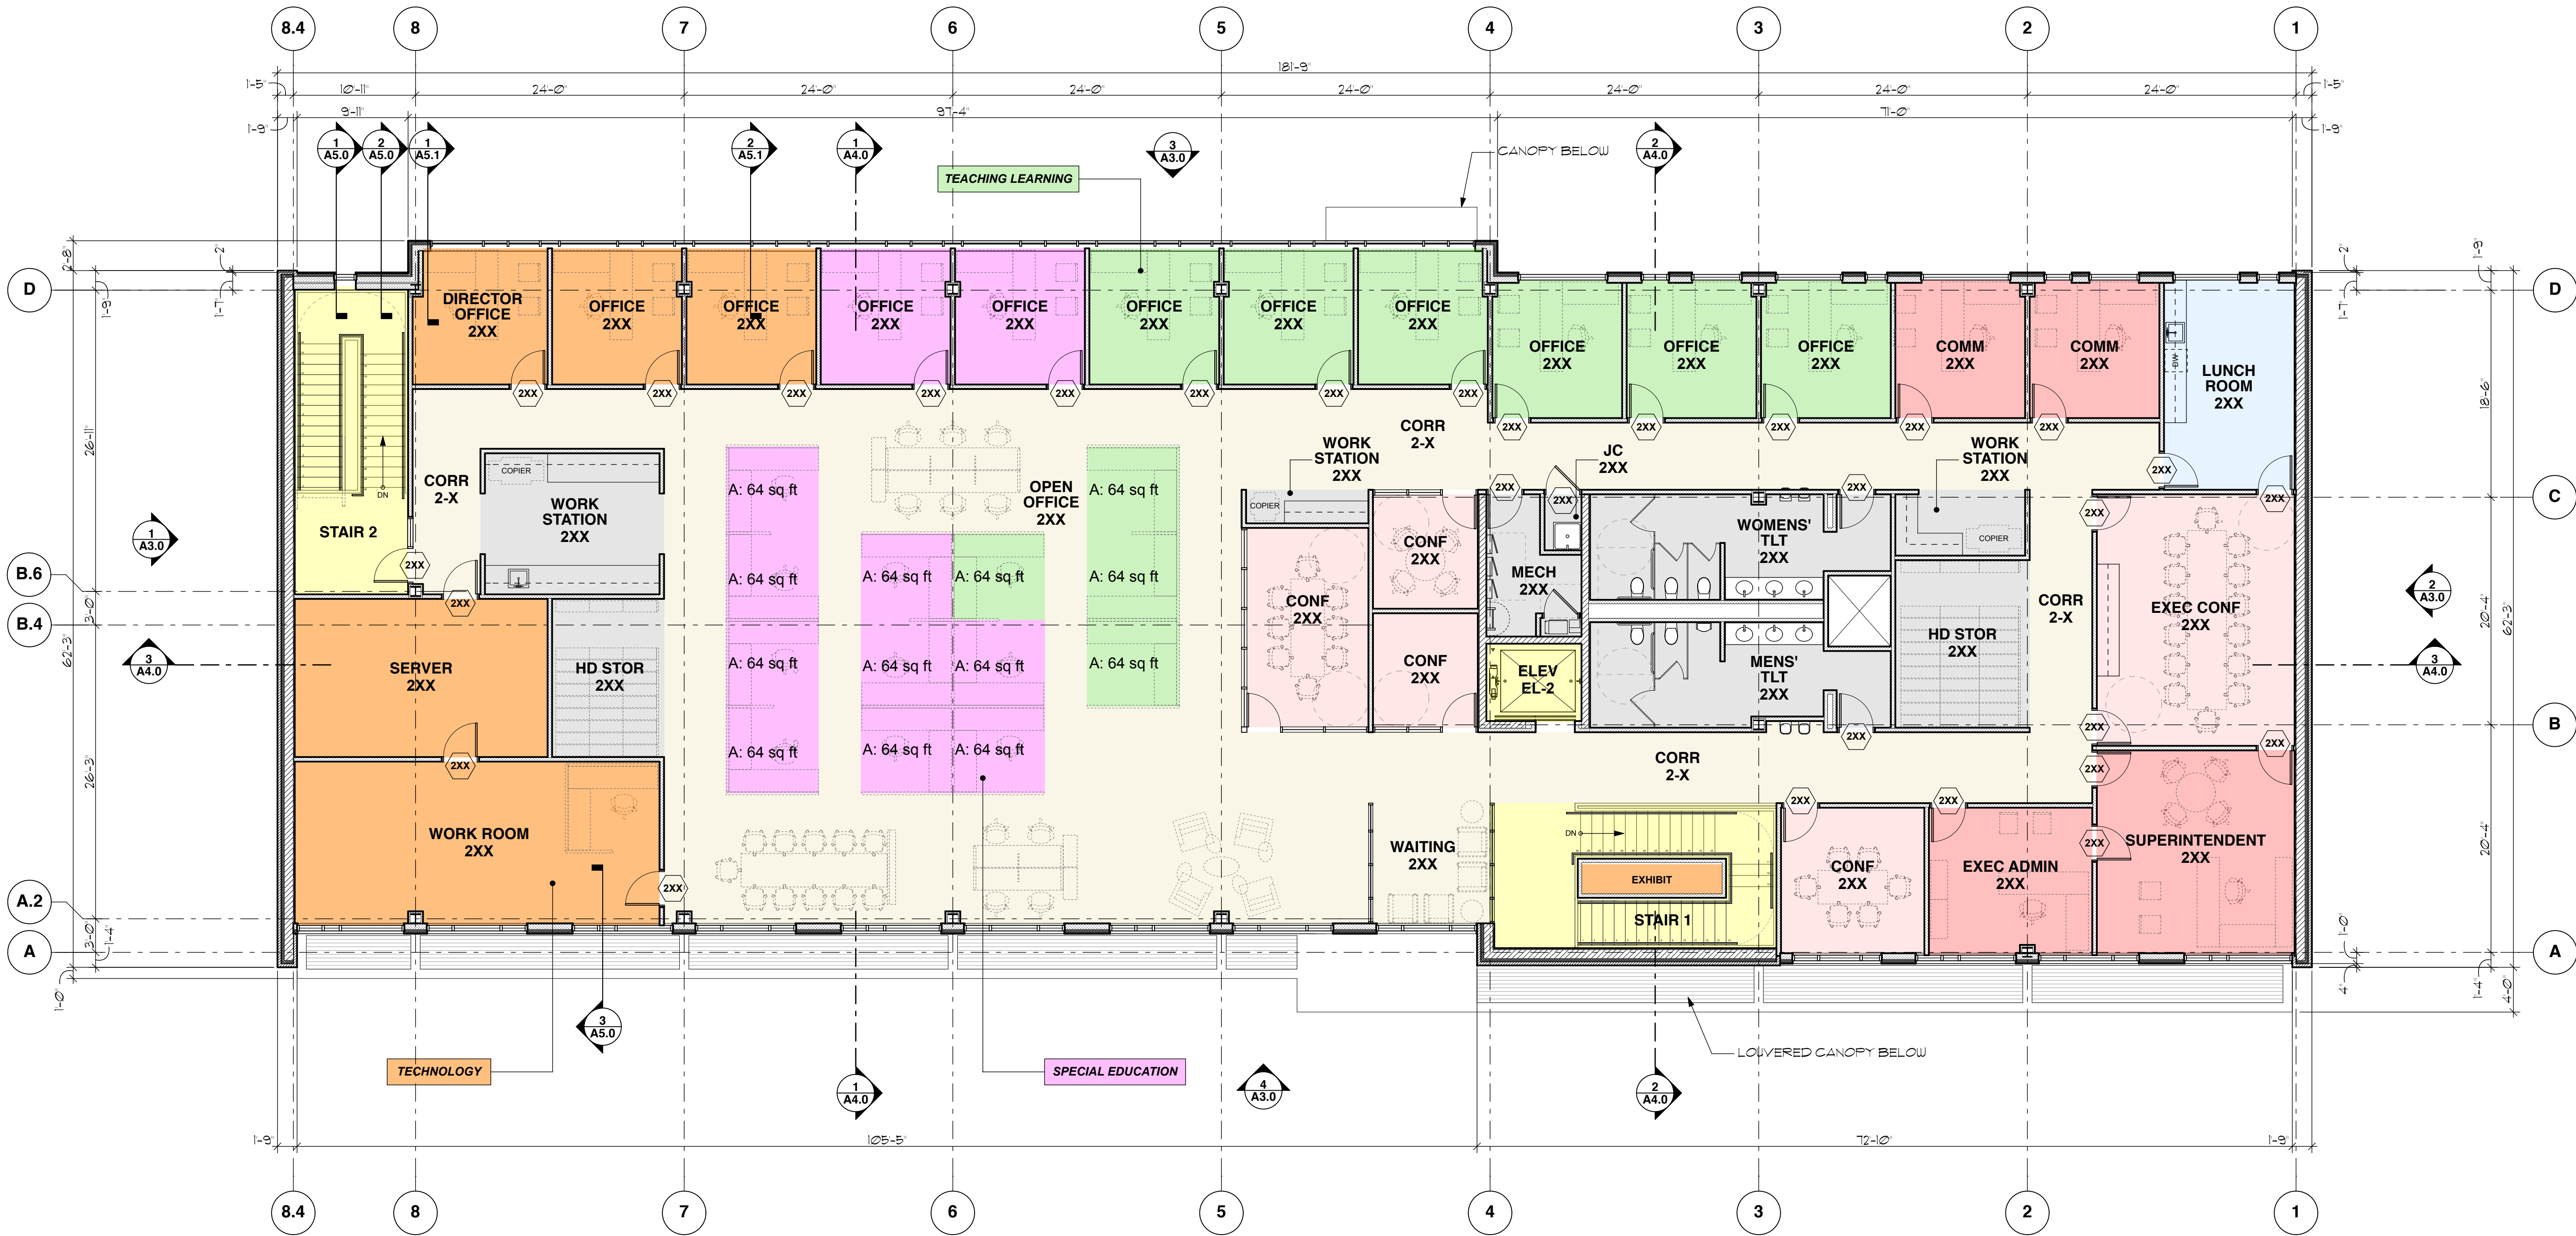

1 SECOND FLOOR PLAN
SCALE: 1/8" = 1'-0"