
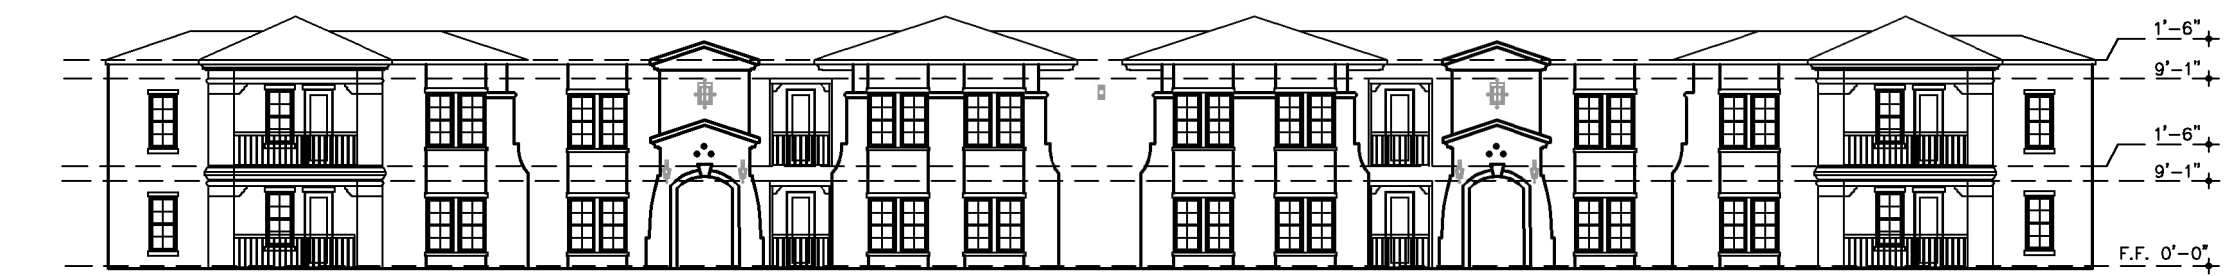


PARCEL 6 (A-1)  
 (436,084.72 SQ. FT.)  
 (10.01 AC)

TOTAL AREA	
144	MULTI-FAMILY UNITS
289	PARKING SPACES
7	ADA PARKING SPACES

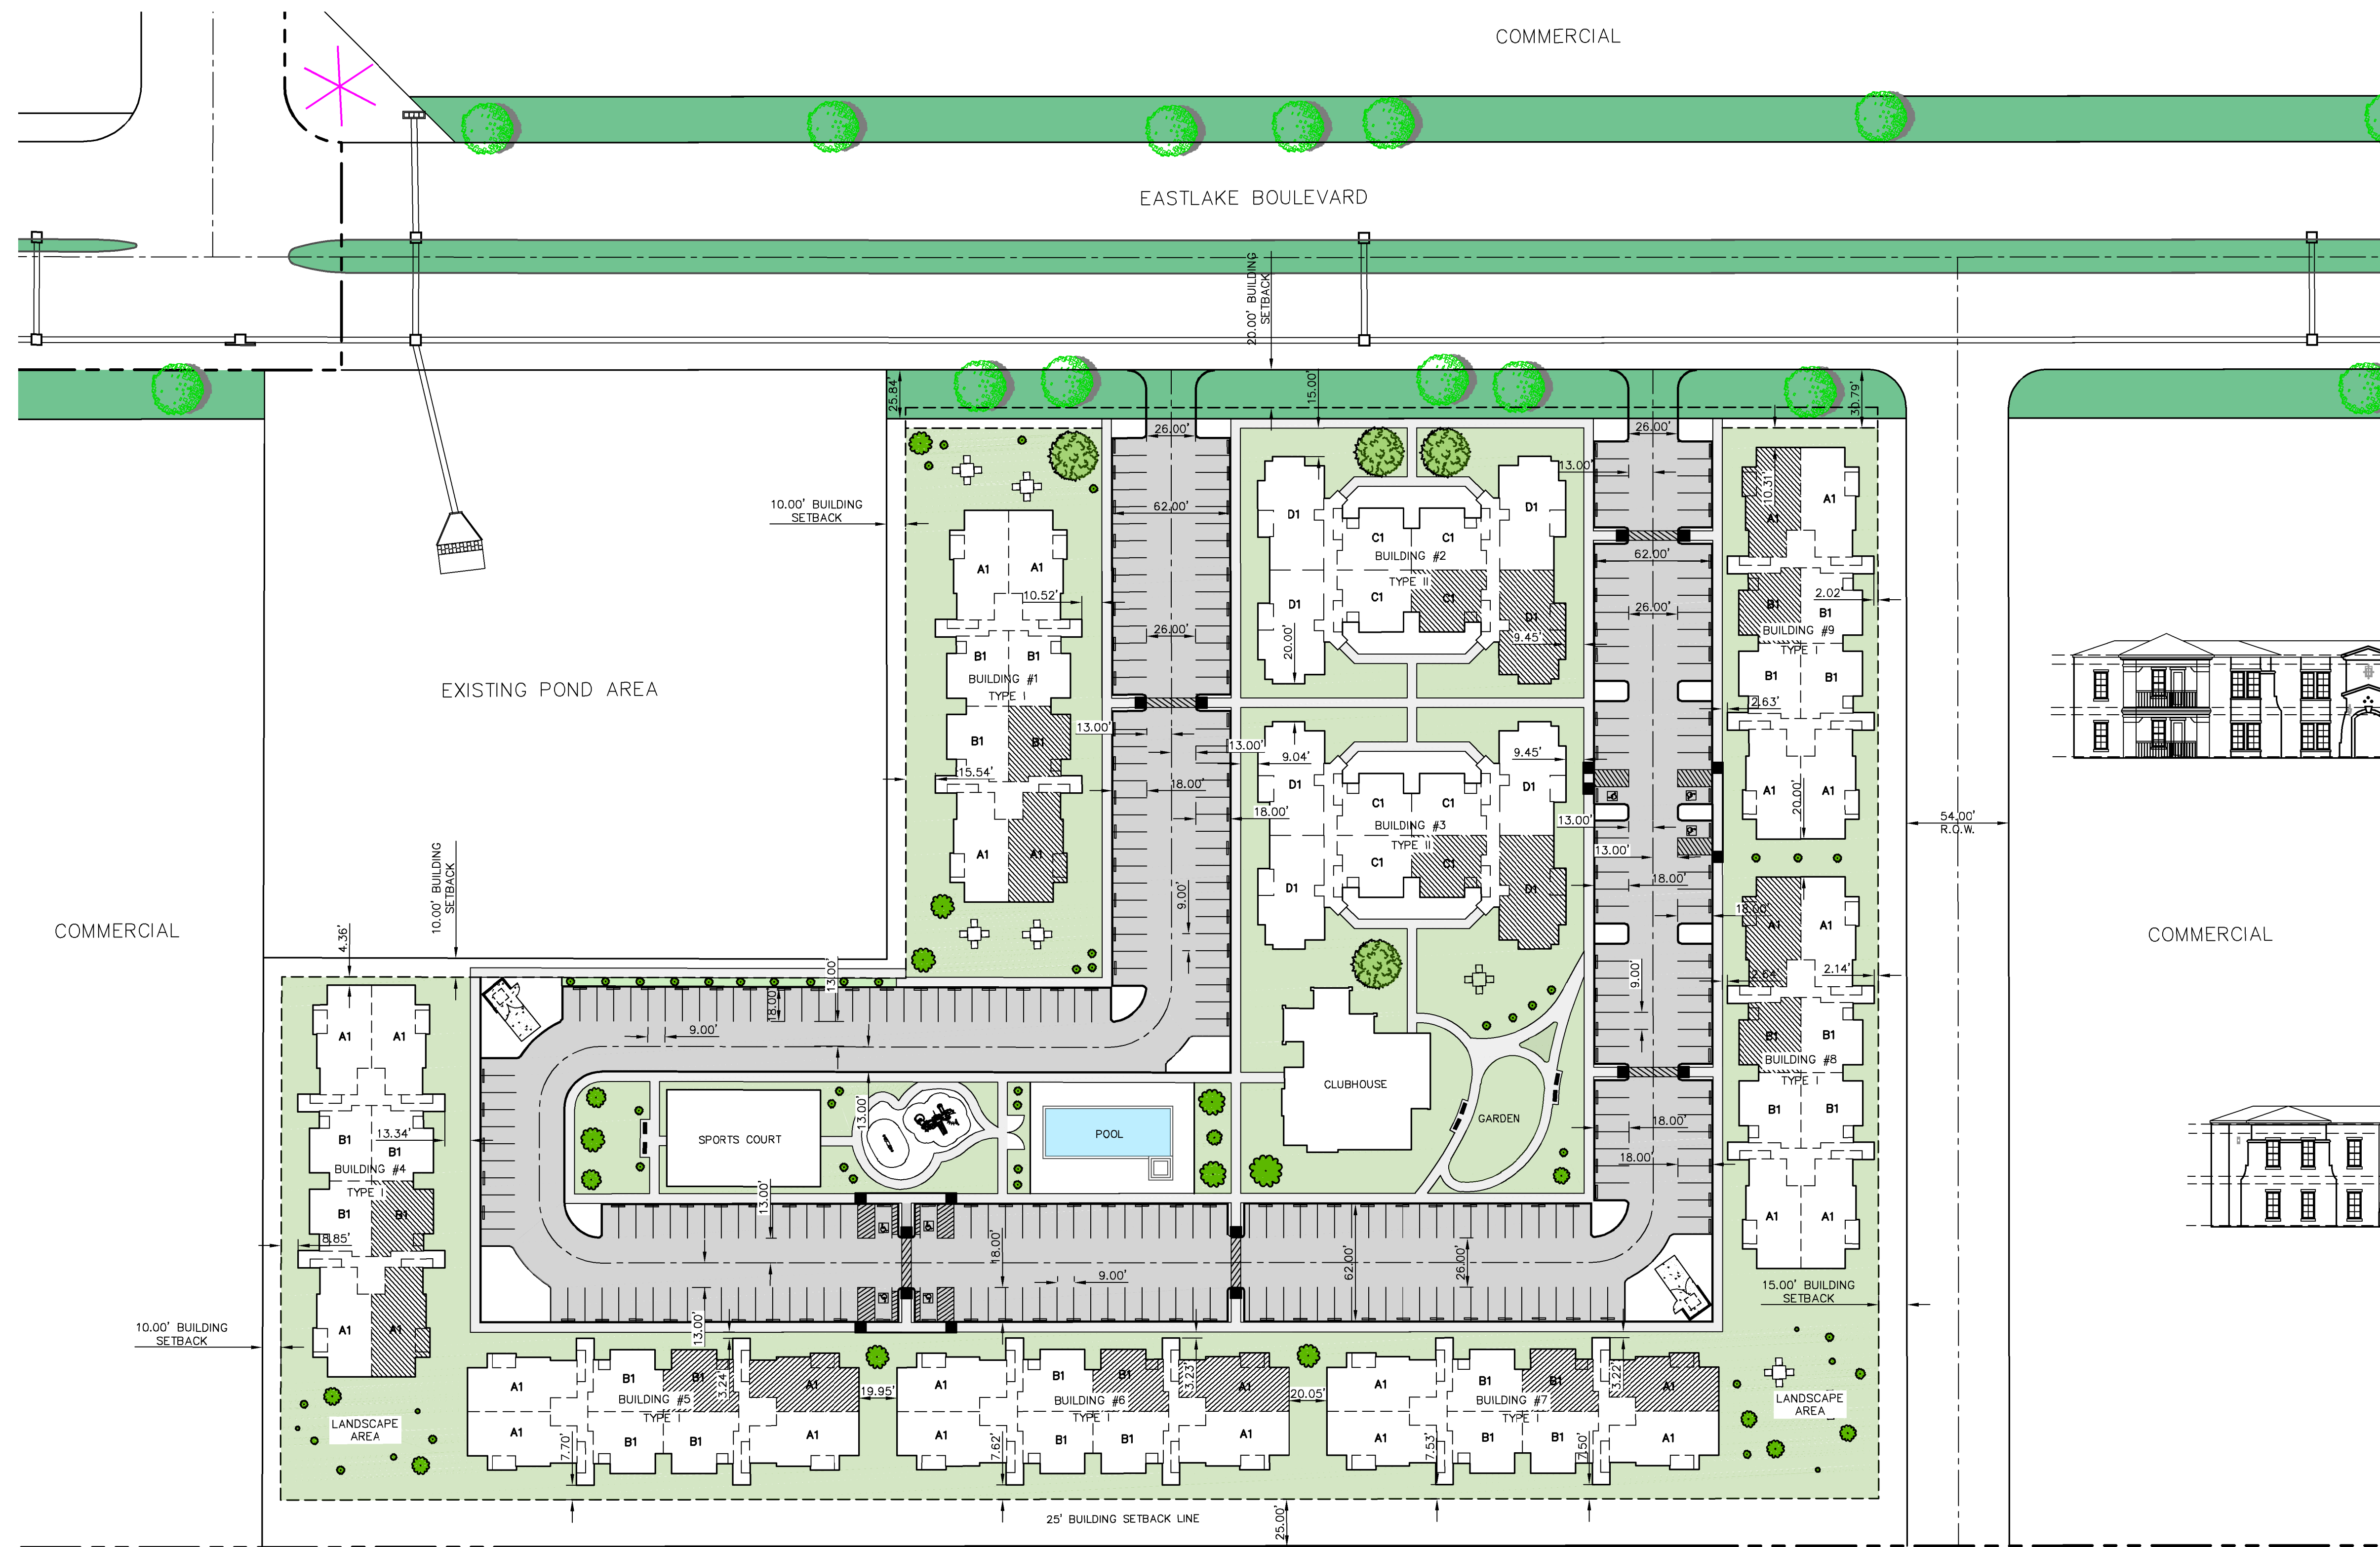


1 BUILDING TYPE I-FRONT ELEVATION  
 SCALE: 1"=20'

COMMERCIAL



2 BUILDING TYPE II-FRONT ELEVATION  
 SCALE: 1"=20'

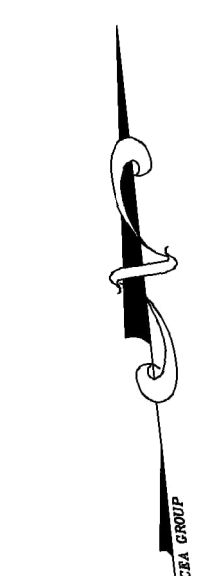

SCALE: 1" = 50'

MULTI-FAMILY SITE  
 DEVELOPMENT PLAN

VERDANCIA

**cea** group  
 813 N. Kansas St.  
 Suite 300  
 El Paso, TX 79902  
 915.544.5232  
 www.ceagroup.net  
 TEXAS REGISTERED ENGINEERING FIRM F-4564