



- MOBILE DESK
- MOBILE PEDESTAL
- CENTER DRAWER


CIRCULATION DESK




- MOBILE BOOK RETURN
- NO SLOT
- BOOK TRUCK




BOOK DISPLAY

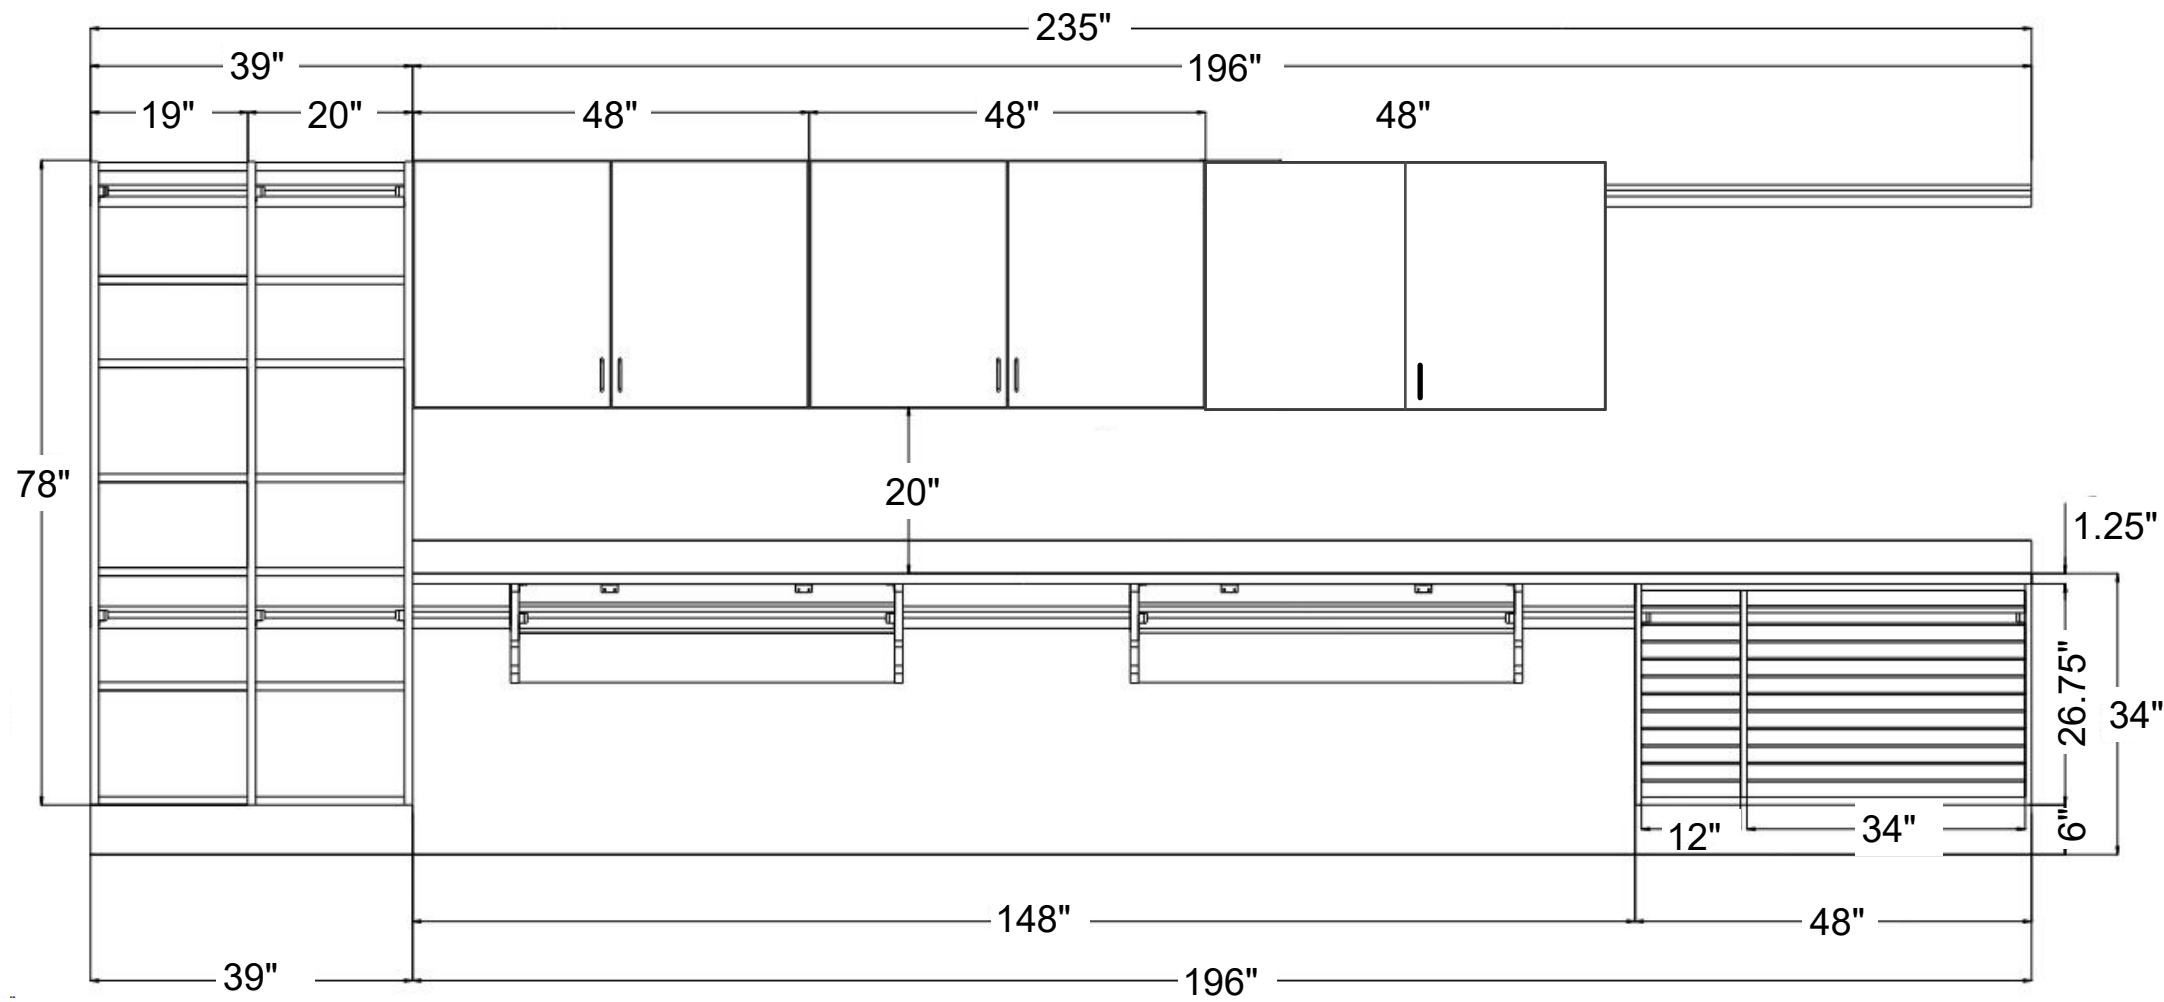


ELEVATION - IDEA FACTORY CASEWORK A131

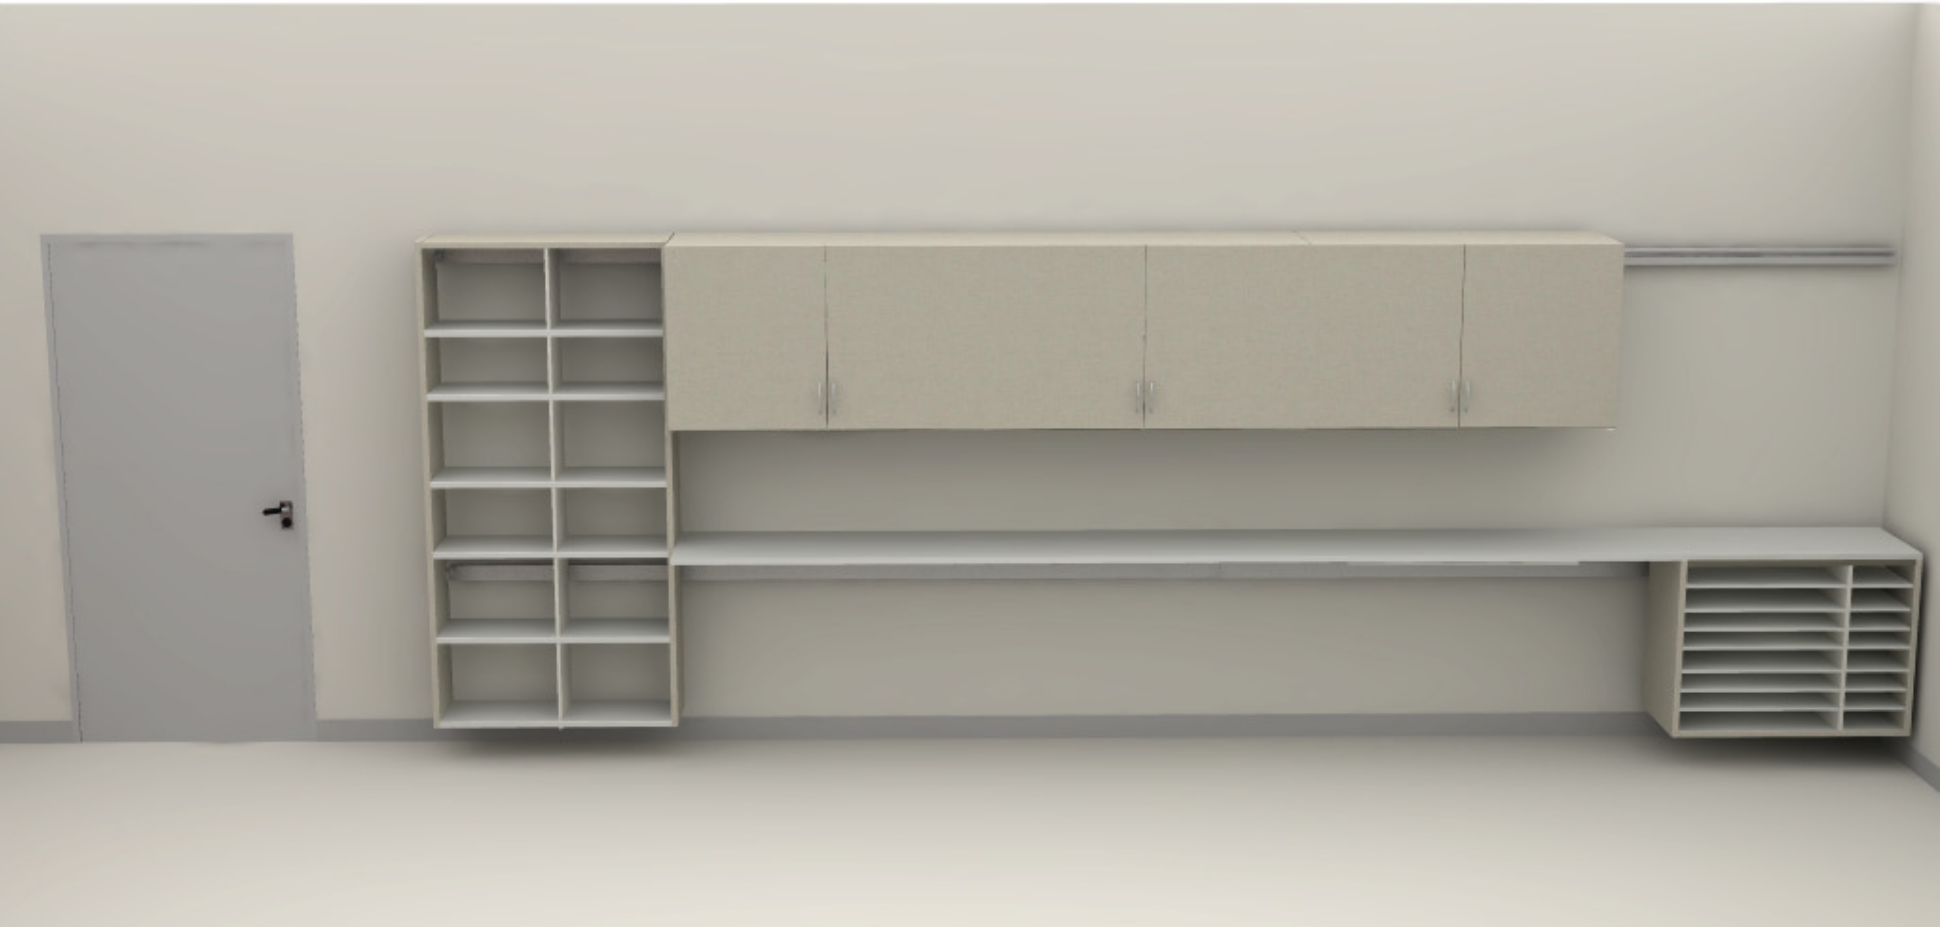


FINISHES TBD

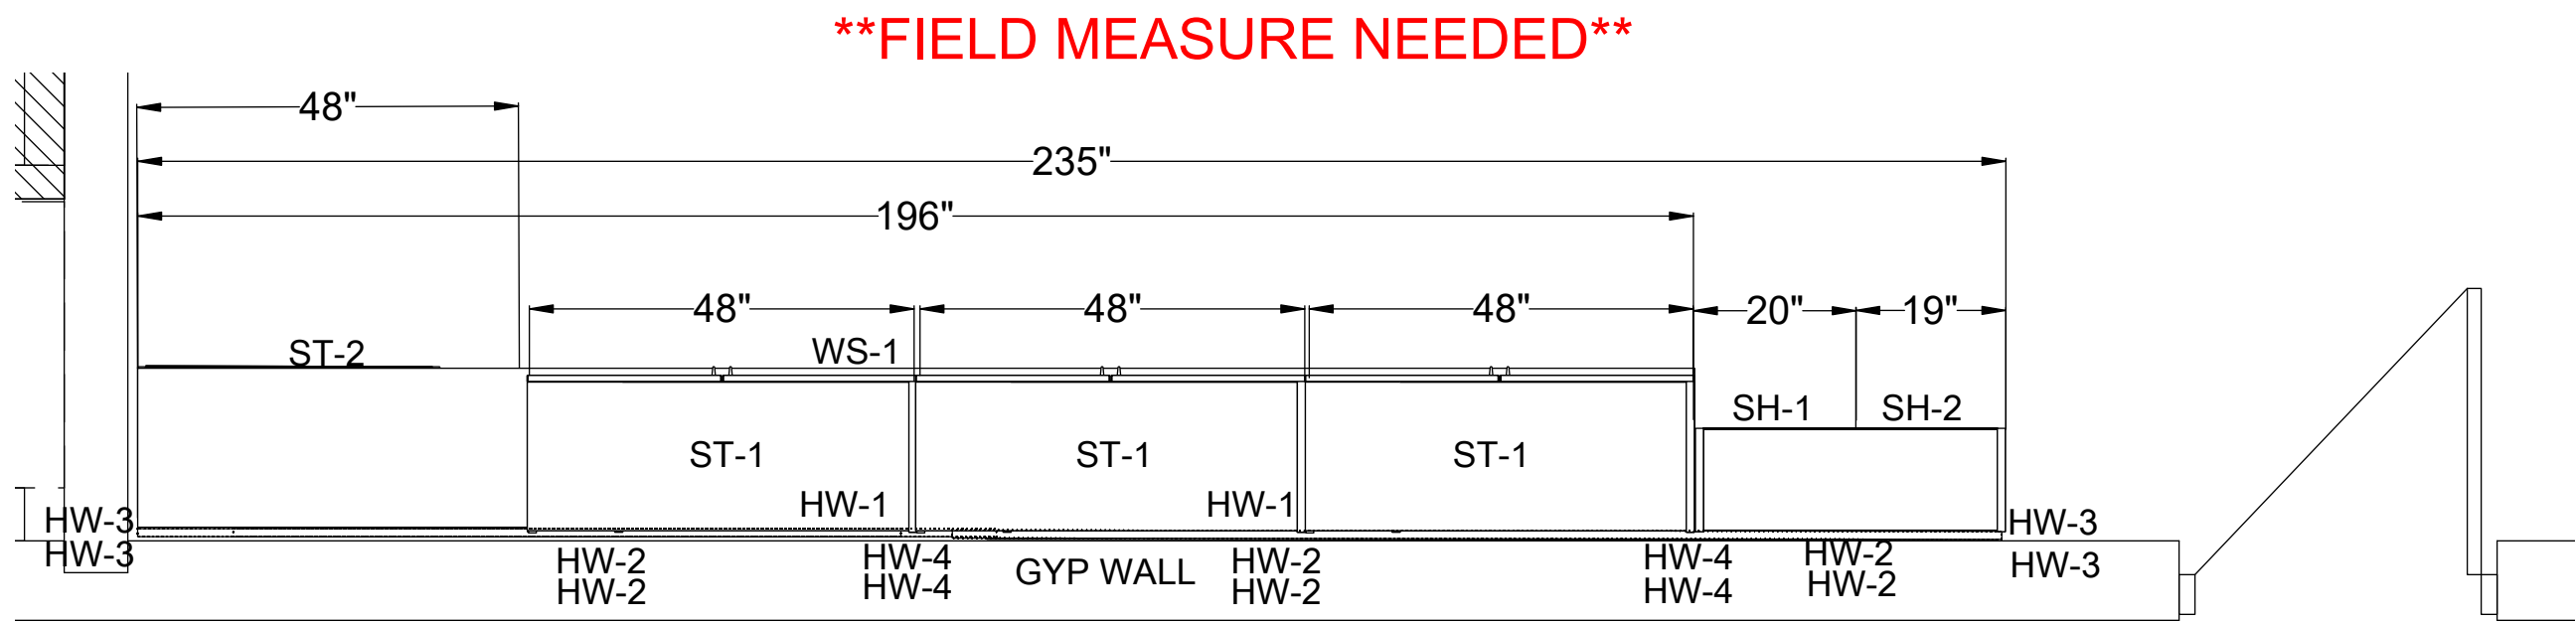

ENLARGED PLAN - IDEA FACTORY CASEWORK A131

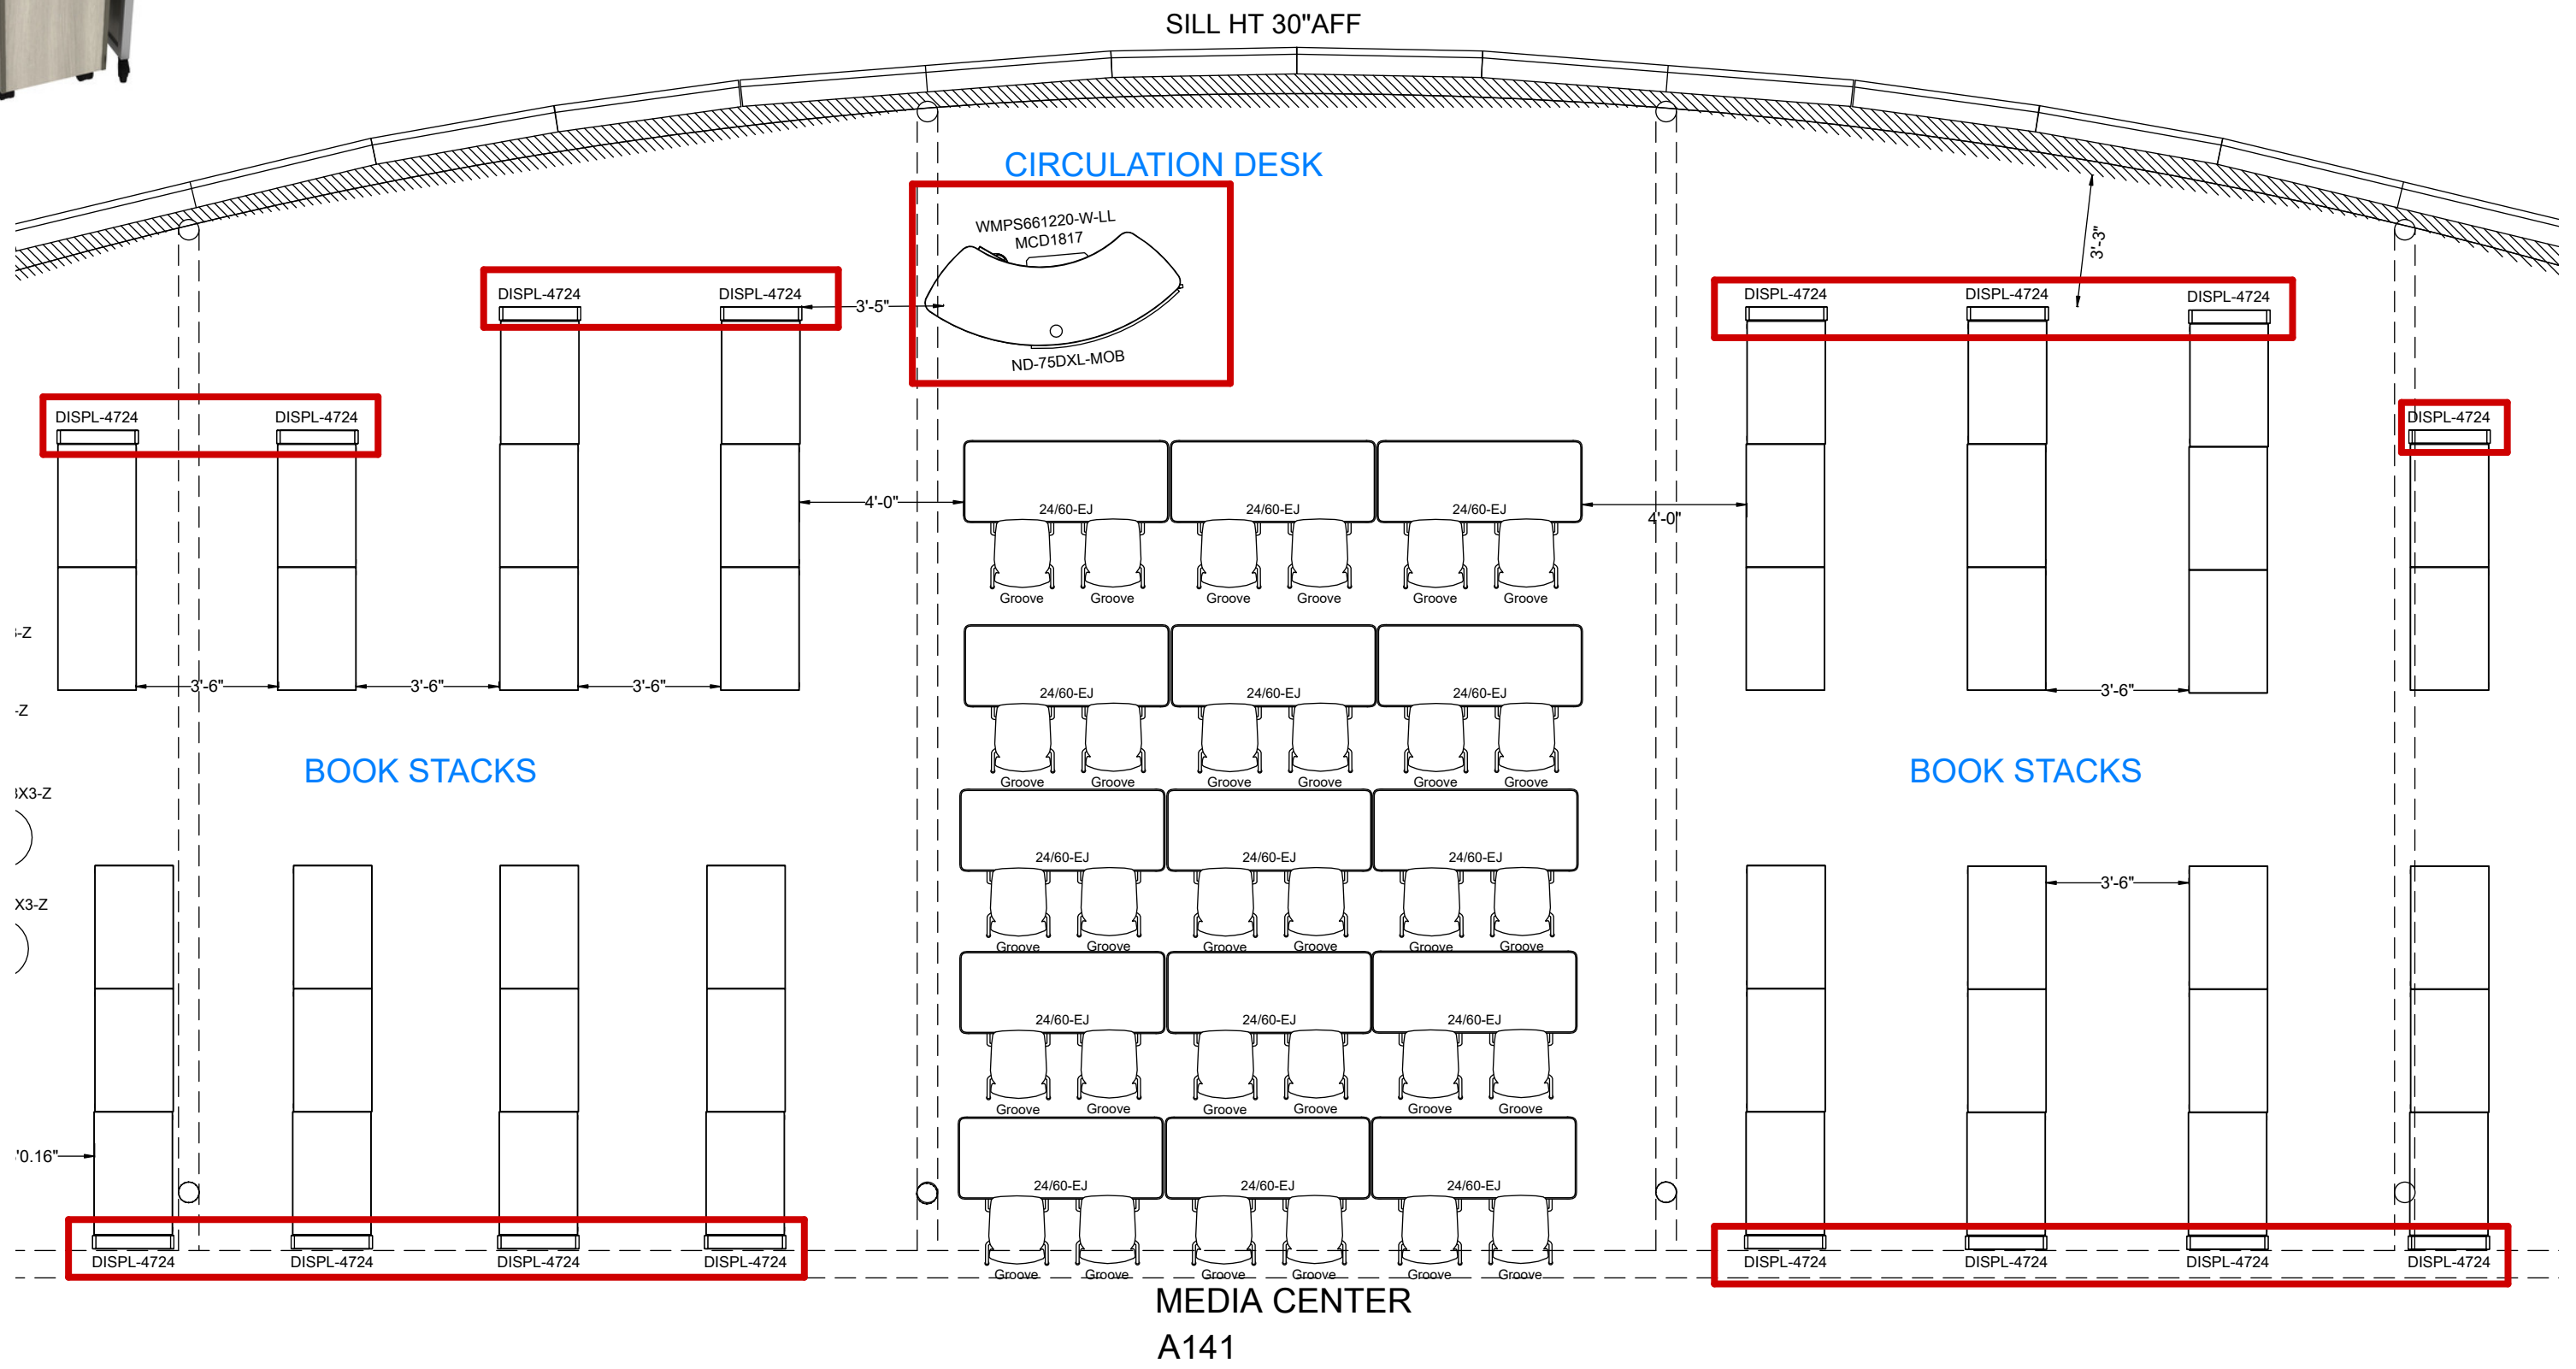

FLOOR PLAN - MEDIA CENTER A141

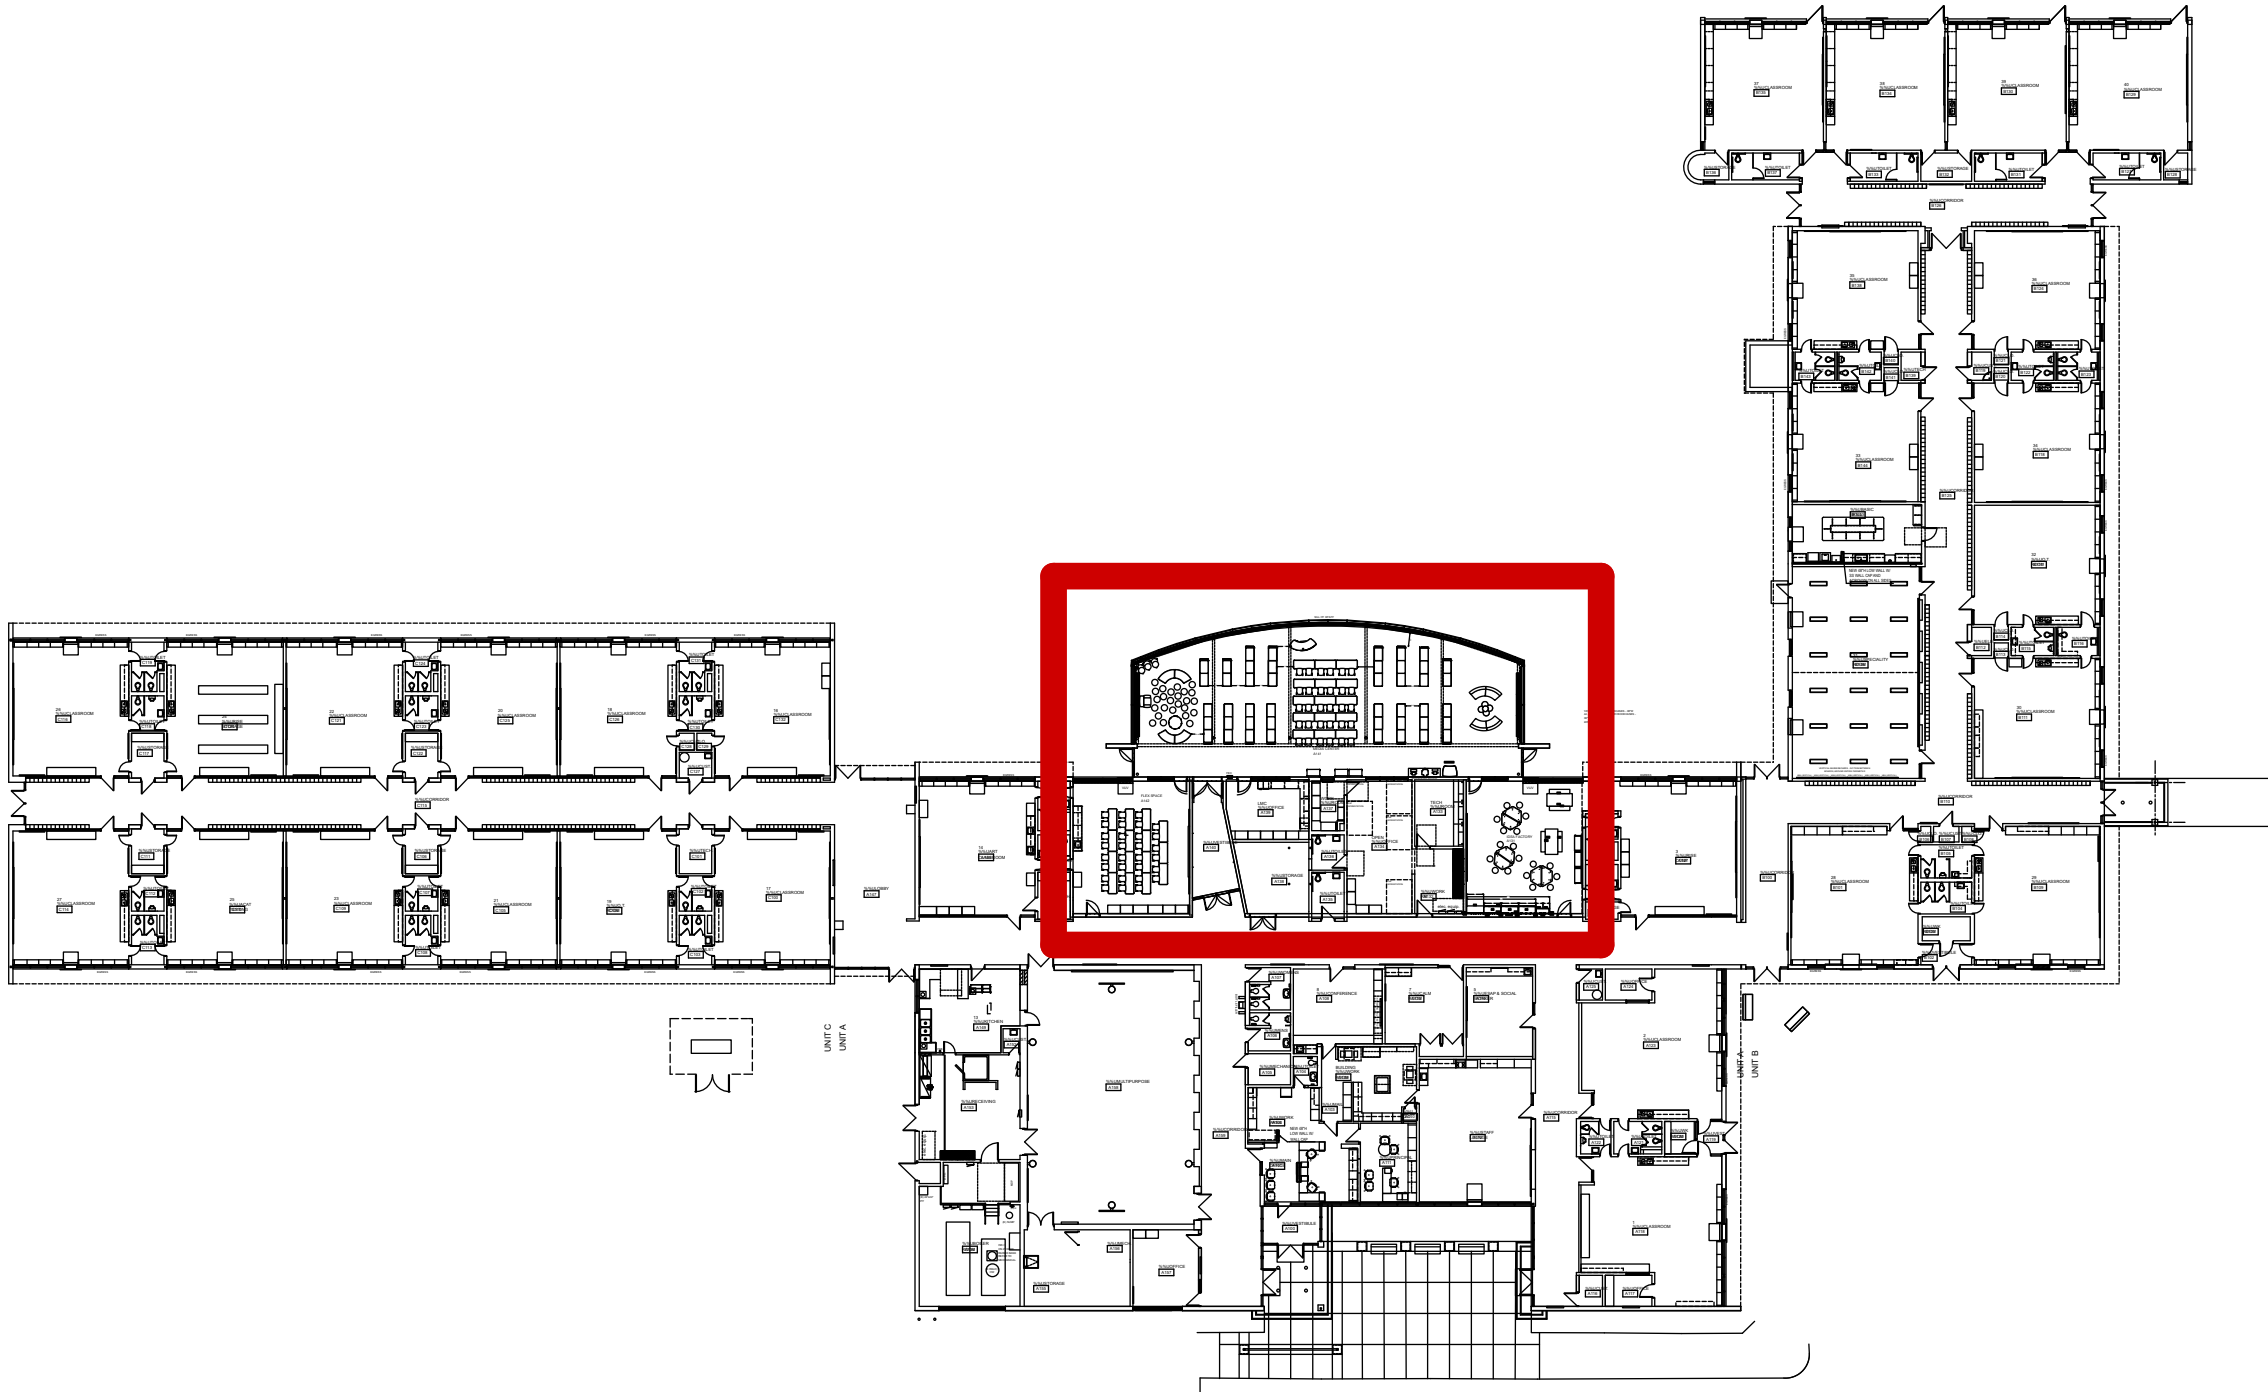

MEDIA TECH ONLY
MEDIA CENTER + IDEA FACTORY
AUDIT Q#395795

NCIDQ SEAL:

GENERAL NOTES:
NOT FOR CONSTRUCTION
ALL STRUCTURAL, MECHANICAL & ELECTRICAL ENGINEERING IS THE RESPONSIBILITY OF OTHERS.
ALL FURNITURE & DESIGN DRAWINGS ARE IN CONFIDENCE & DISSEMINATION MAY NOT BE MADE WITHOUT PRIOR WRITTEN CONSENT OF NBS. ALL COMMON LAW RIGHTS OF COPYRIGHT AND OTHERWISE ARE HEREBY SPECIFICALLY RESERVED.
FINAL FURNITURE FIT & PLACEMENT IS SUBJECT TO ANY VARIATION FROM THIS PLAN DUE TO CONSTRUCTION CHANGES, FIELD CONDITIONS, MATERIAL DIFFERENCES OR CHANGES REQUIRED FOR ANY REASON WITH NOTIFICATION TO NBS.
IF NBS DID NOT DESIGN THIS PROJECT, NBS DOES NOT ASSUME RESPONSIBILITY FOR THE DESIGN, SPECIFICATION OR PARTS OR APPLICATION OF PRODUCTS INCLUDED IN THIS BID. NBS HAS ONLY RESPONDED TO THE PRICING REQUEST FOR THE

APPROVED BY: DATE:
NBS Project Approval
Signing off on this document signifies that the Client has reviewed and approves the drawing layout, products/application indicated, and finishes as shown on drawing.
Client Signature Date

☐ APPROVED ☐ APPROVED AS NOTED

11/18/25	MEDIA TECH AUDIT

OWNER:
LIVONIA PUBLIC SCHOOLS

PROJECT:
WEBSTER ELEMMENTARY - MEDIA CENTER

32401 PEMBROOKE
LIVONIA, MI

PROJECT FOLDER: 251691
HEDBERG ORDER #: TBD
ACCOUNT MANAGER: M.DUGAN
DESIGNER: S.MAZZARA
PROJECT MANAGER F.KREN

DRAWING:
COMPONENT PLAN

DRAWING NUMBER:
ID-3.1B