



# UNITED INDEPENDENT SCHOOL DISTRICT INFORMATIONAL ITEM

**TOPIC:** Review of Design and Cost Proposals for Construction of an Instructional T.V.

**Recording Studio- Kell Munoz Architects**

**SUBMITTED BY:** Enrique Rangel *[Signature]* **OF:** Facilities Department

**APPROVED FOR TRANSMITTAL TO SCHOOL BOARD:** \_\_\_\_\_

**DATE ASSIGNED FOR BOARD CONSIDERATION:** August 18, 2010

## RECOMMENDATIONS:

Kell Munoz Architects completed the design of a proposed Instructional T.V. Recording Studio, to be housed in the Vocational Building at United 9<sup>th</sup> Grade Campus. Competitive proposals were received (see attachment) on July 29, 2010. Project Plans and Cost proposals will be presented by Kell Munoz Architects for Board review.

**Current Project Budget:** \$272,720.00

**Accounts:** 1990-81-935-99-206-6625-00

1990-81-935-99-206-6626-00



KELL MUNOZ  
ARCHITECTS

UNITED INDEPENDENT SCHOOL DISTRICT  
ITV STUDIO  
LAREDO, TEXAS

FLOOR  
PLANS


DATE: 12 JUN 2010  
DRAWN BY: [Name]  
CHECKED BY: [Name]  
SCALE: [Scale]

A-202

REVISIONS:  
1. ALL DIMENSIONS SHALL EXCEED & BE ROUNDED TO NEAREST 1/8" UNLESS OTHERWISE NOTED.  
2. ALL DIMENSIONS SHALL EXCEED & BE ROUNDED TO NEAREST 1/4" UNLESS OTHERWISE NOTED.

② FLOOR PLAN ALTERNATE NO. 1  
REV. 07/10/10

① FLOOR PLAN (BASE BID)  
REV. 07/10/10

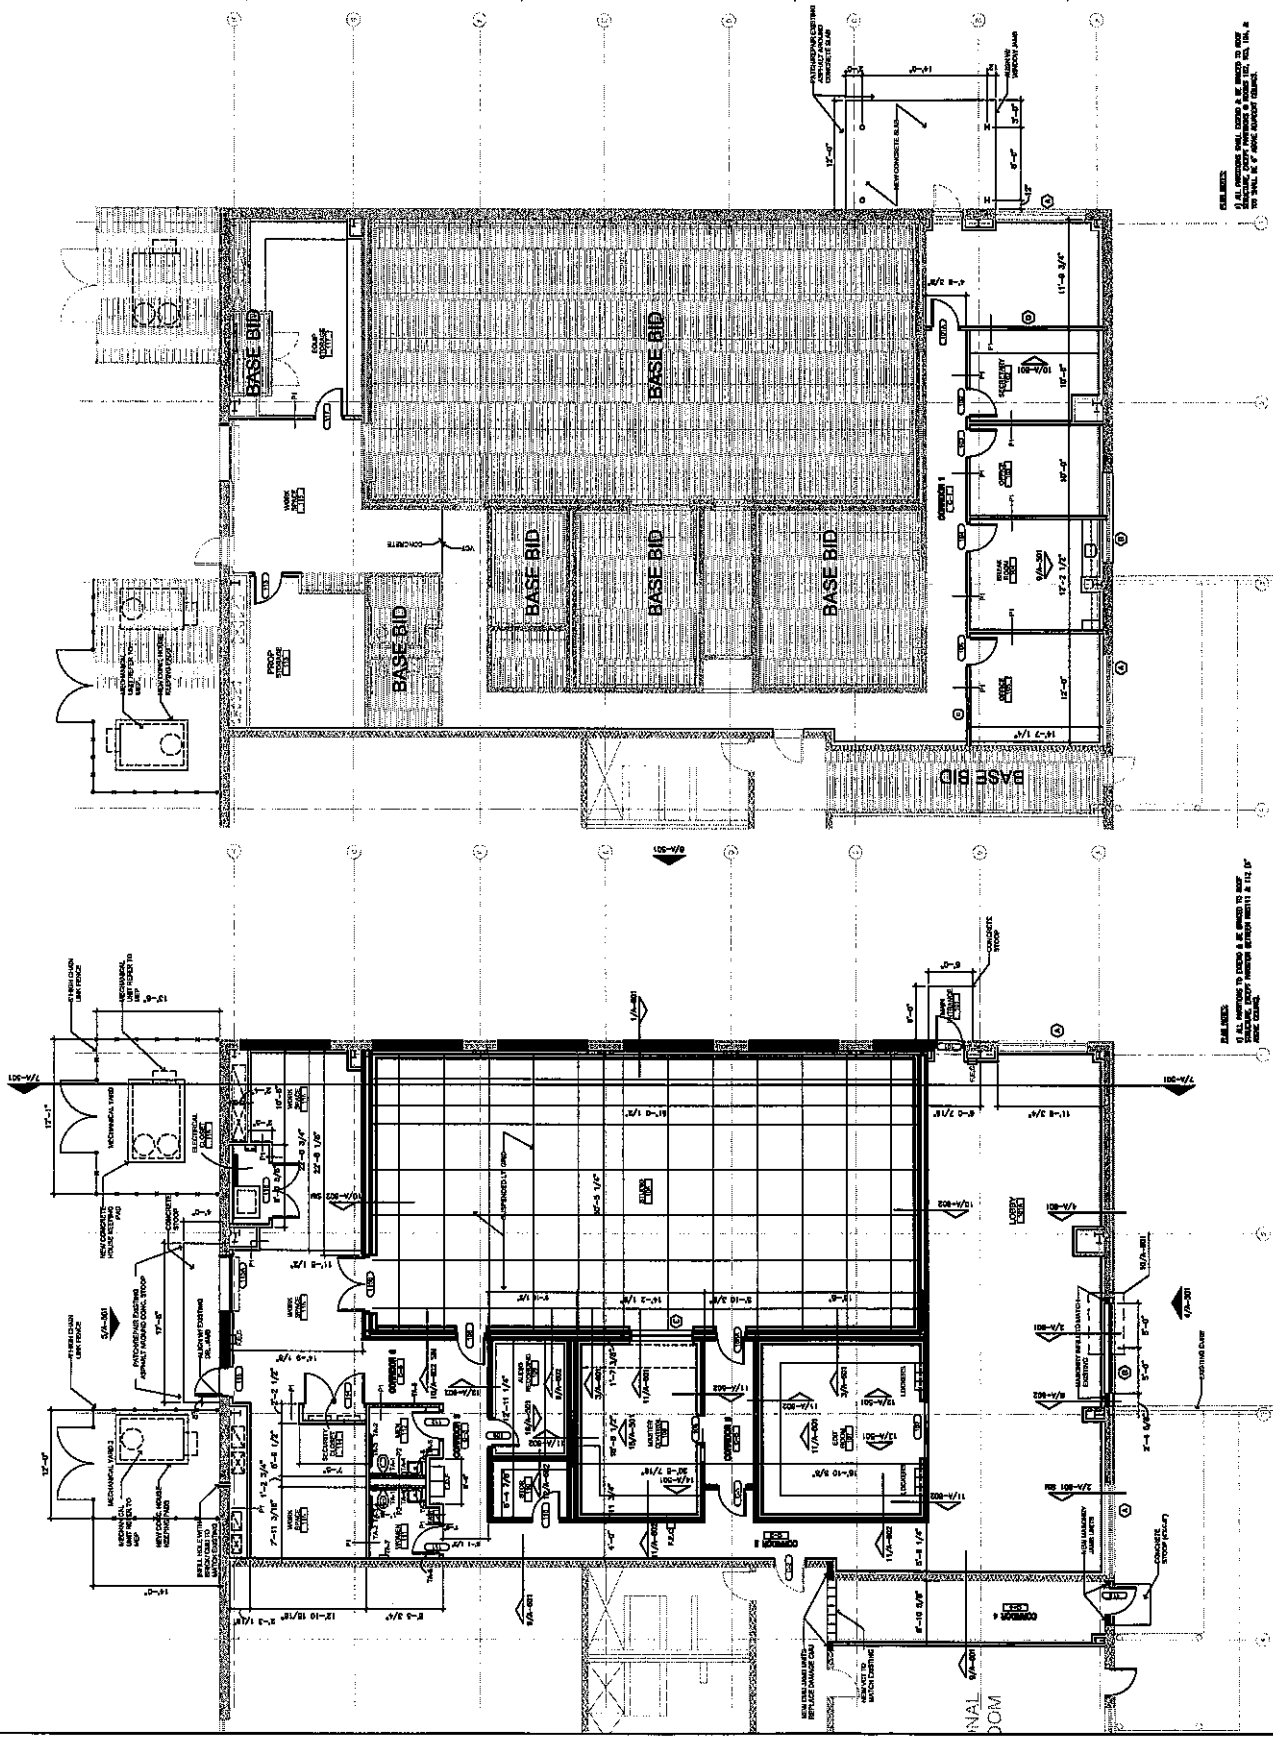

REVISIONS:  
1. ALL DIMENSIONS TO EXCEED & BE ROUNDED TO NEAREST 1/8" UNLESS OTHERWISE NOTED.

REVISIONS:  
1. ALL DIMENSIONS TO EXCEED & BE ROUNDED TO NEAREST 1/8" UNLESS OTHERWISE NOTED.