



1 EXISTING FLOOR PLAN
SCALE: 1/4"=1'-0"

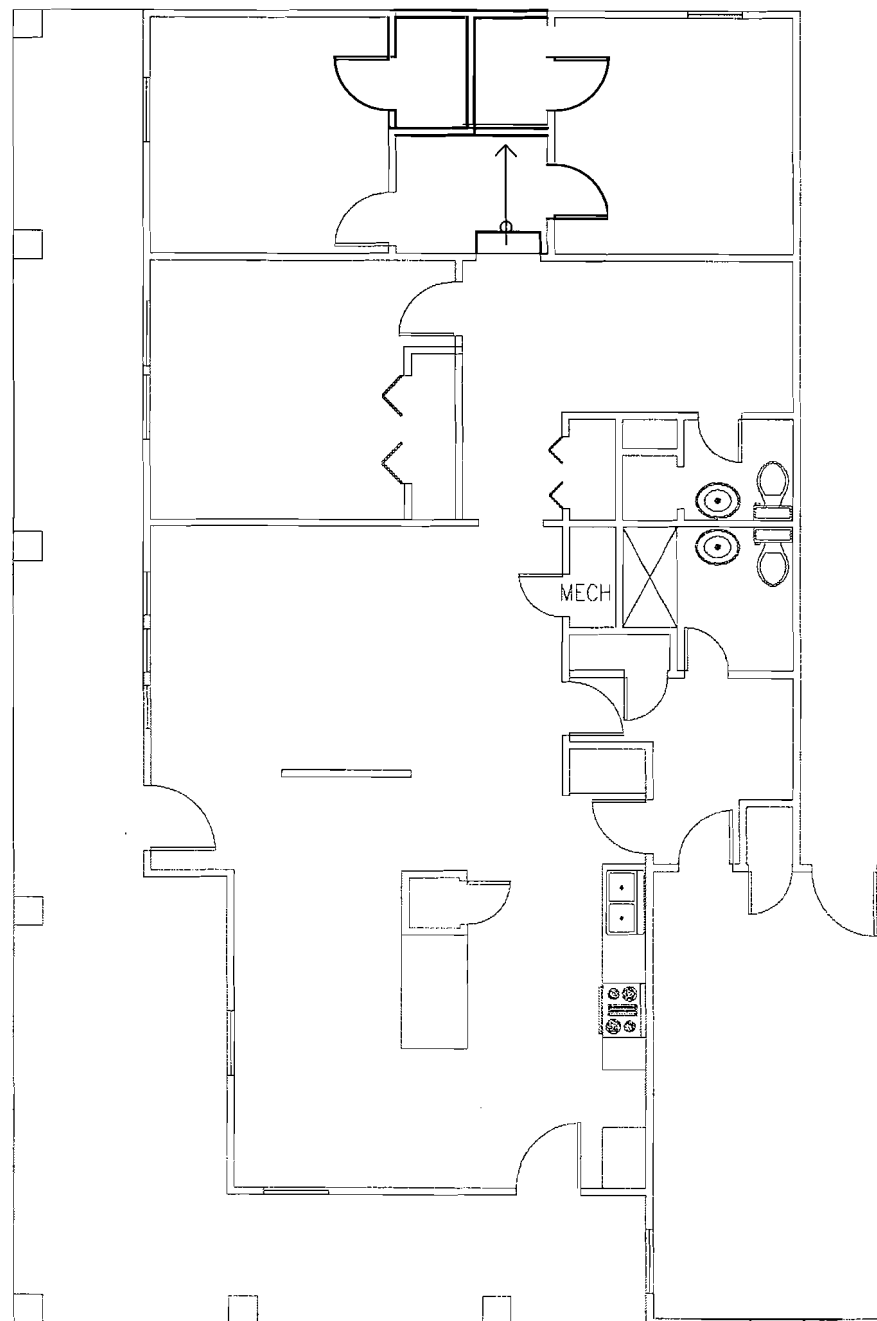

2 DEMOLITION FLOOR PLAN
SCALE: 1/4"=1'-0"

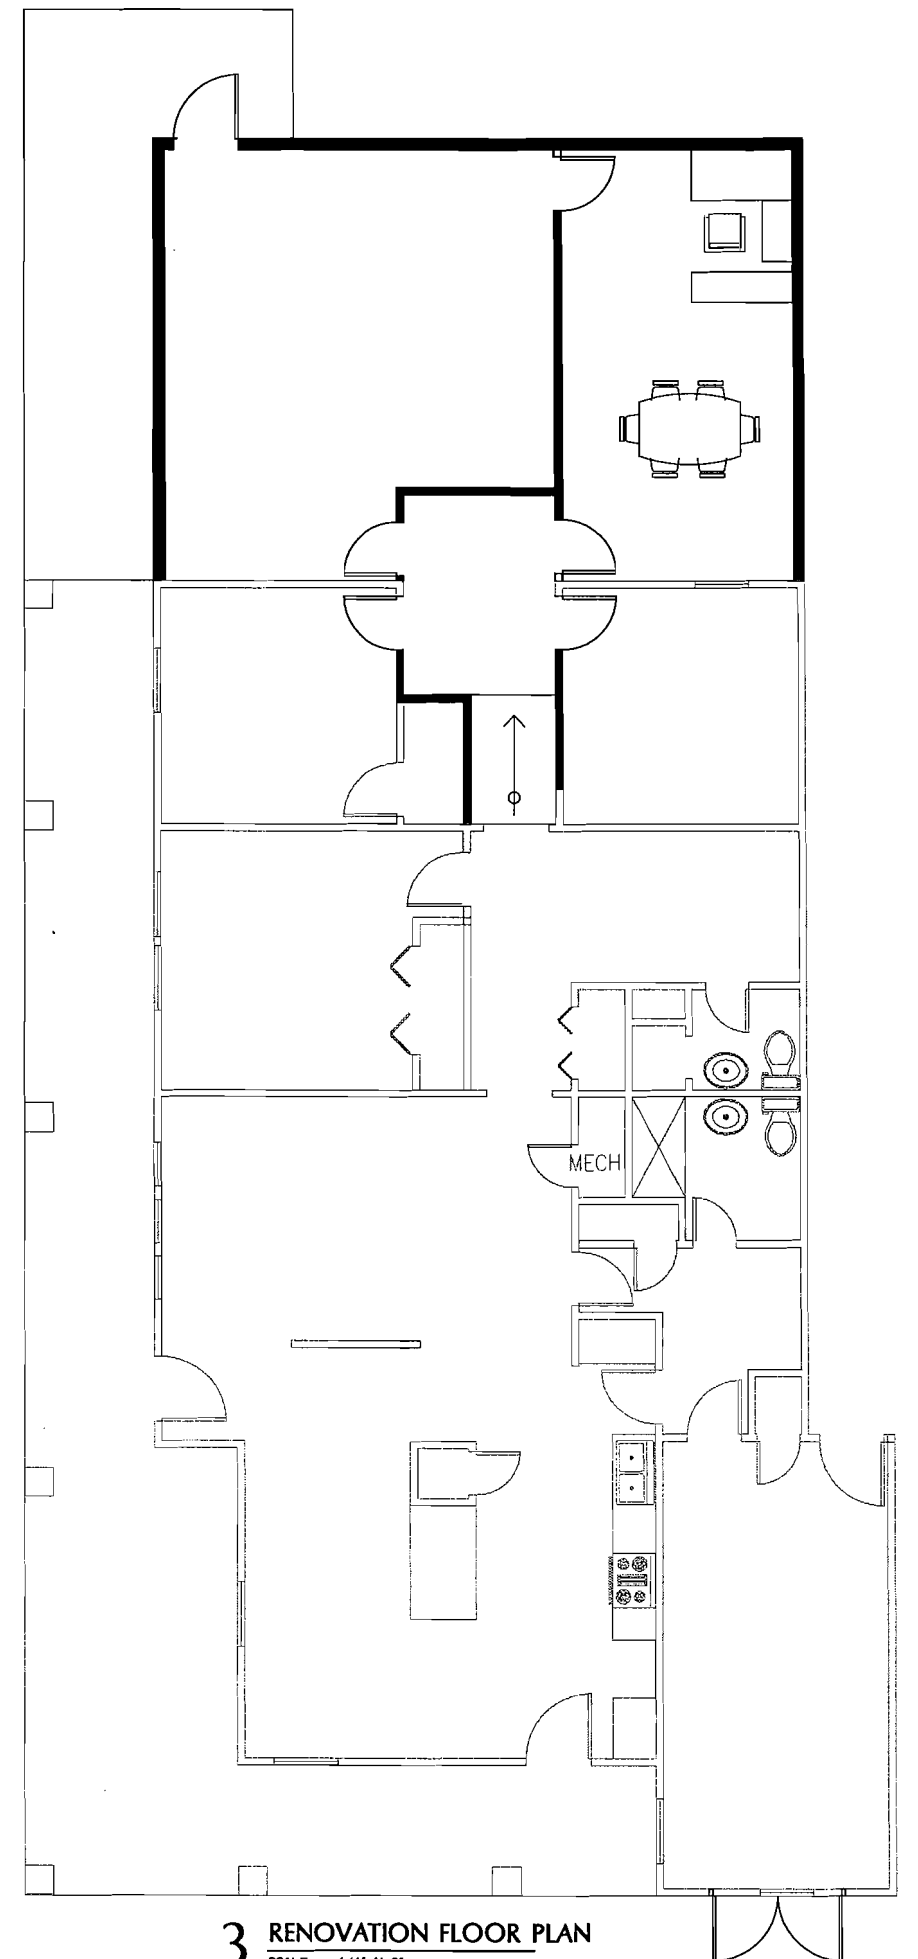

3 RENOVATION FLOOR PLAN
SCALE: 1/4"=1'-0"