





Huckabee
AUSTIN • DALLAS • FORT WORTH
HOUSTON • SAN ANGELO • WACO
www.huckabee-inc.com
800.687.0229

SISD LOCKER ROOM - ALT. #3	
Job No. 16060-00	Sheet No. ISSUE FOR PROPOSAL
Drawn By: AG/LOO	A4.11
Date: 06/22/2017	


VOLUME

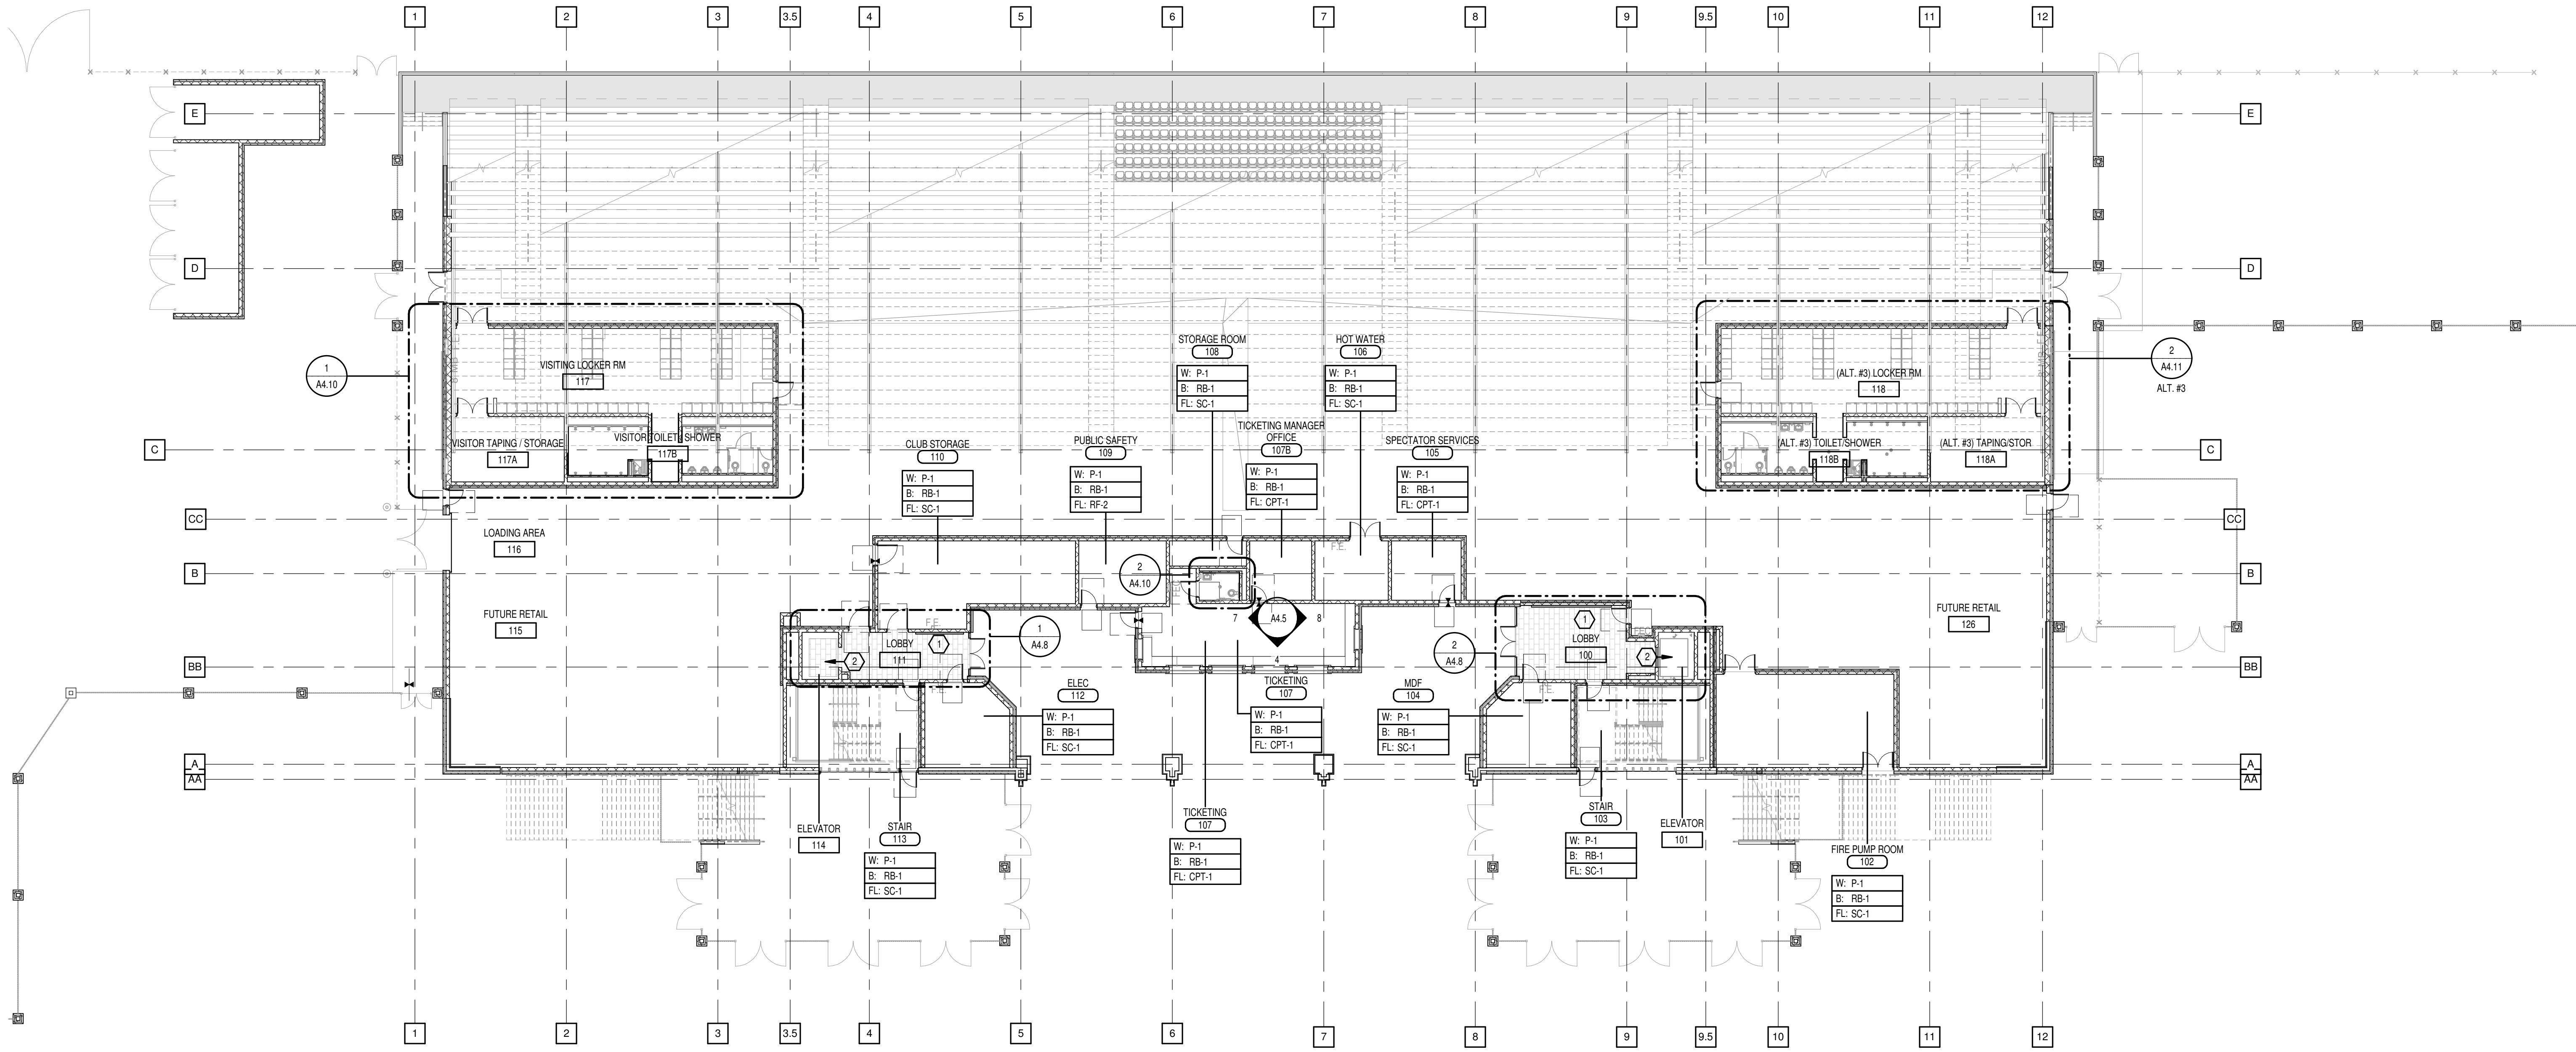


1 INTERIOR FINISH PLAN - LEVEL 01 - ALT. #3
1/16" = 1'-0"

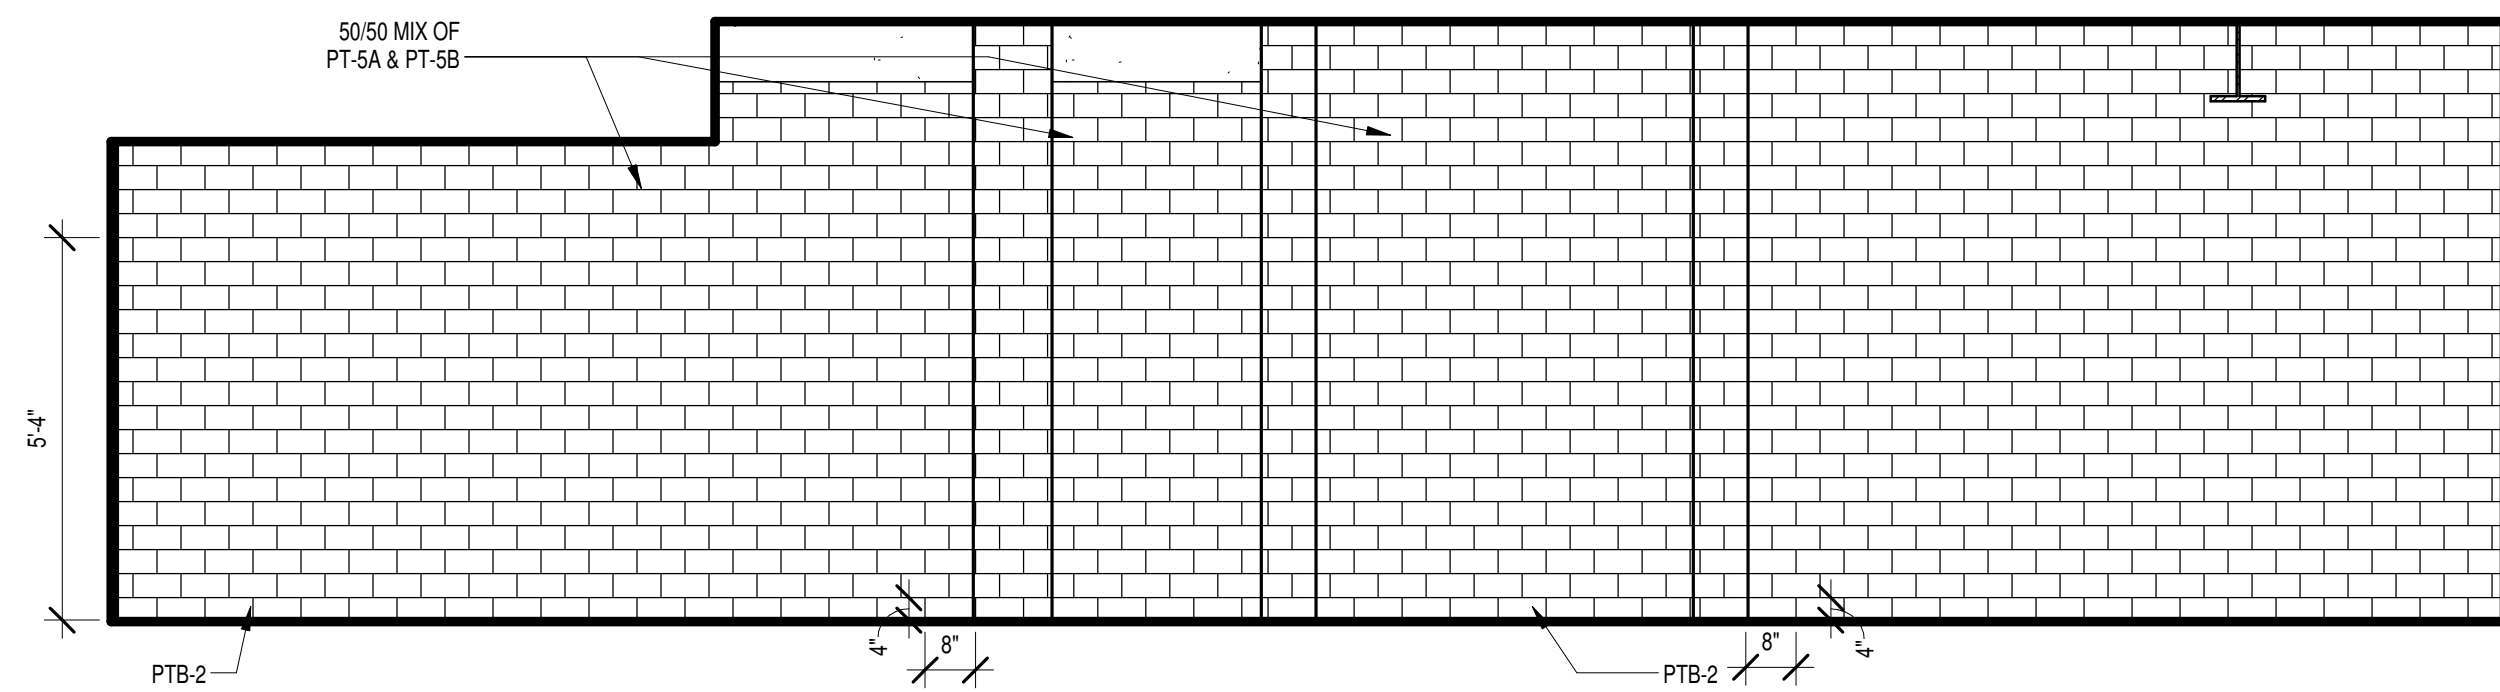

4 SOUTH ELEVATION @ FOOTBALL TOILET / SHOWER
3/8" = 1'-0"

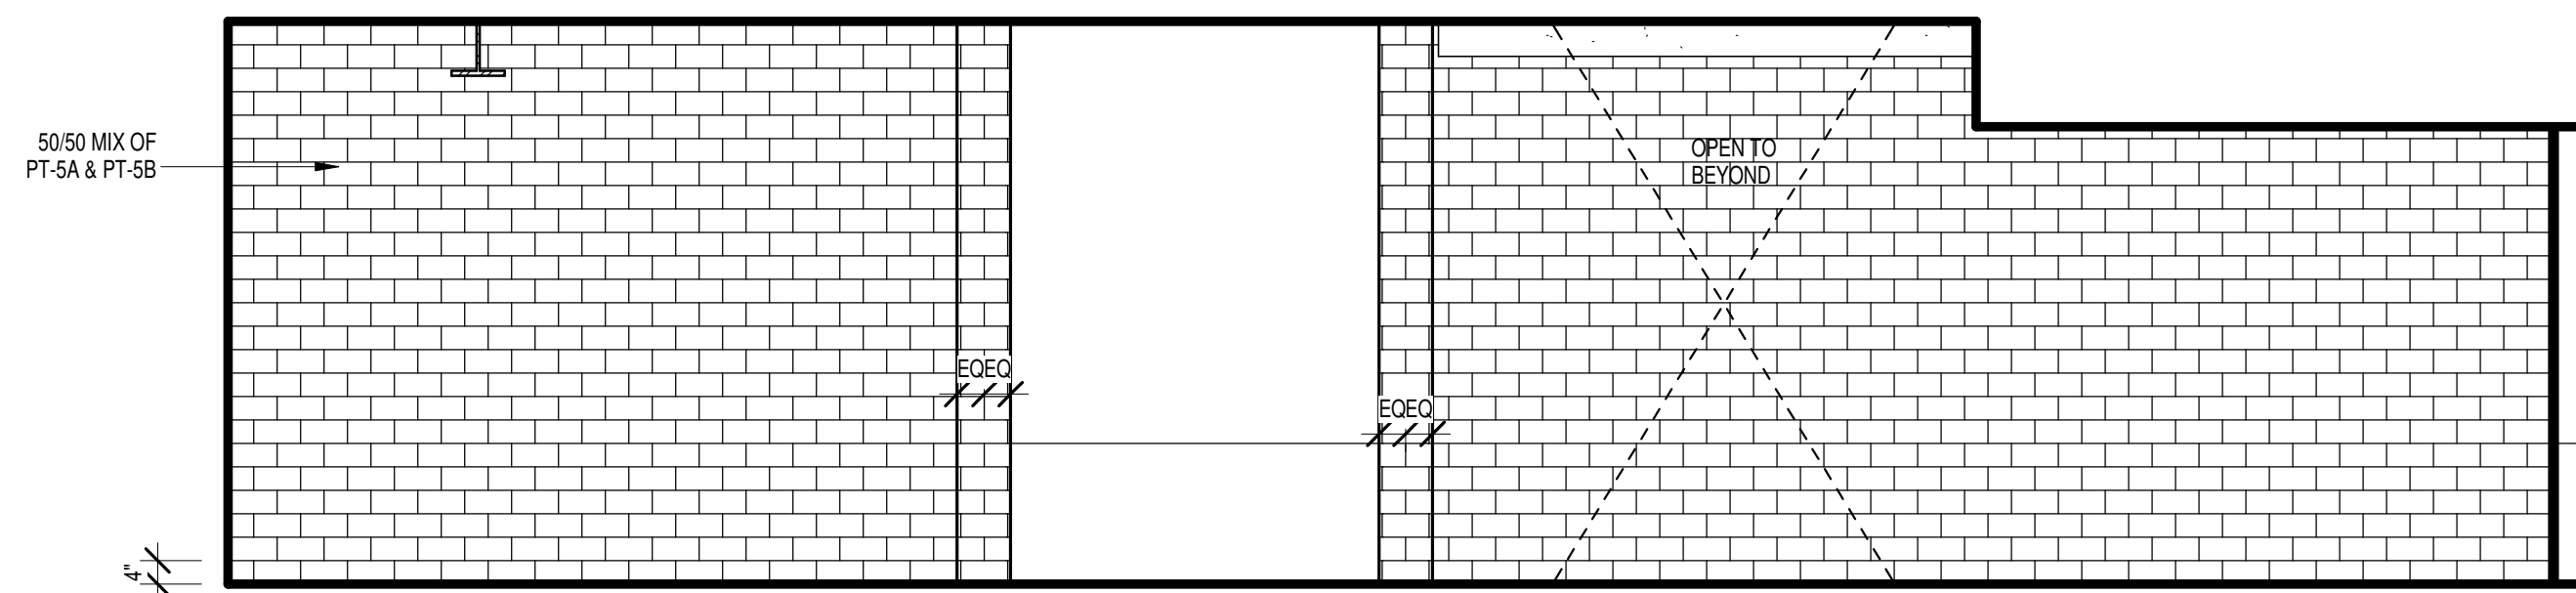

3 NORTH ELEVATION @ TEXANS LOCKER ROOM
3/8" = 1'-0"

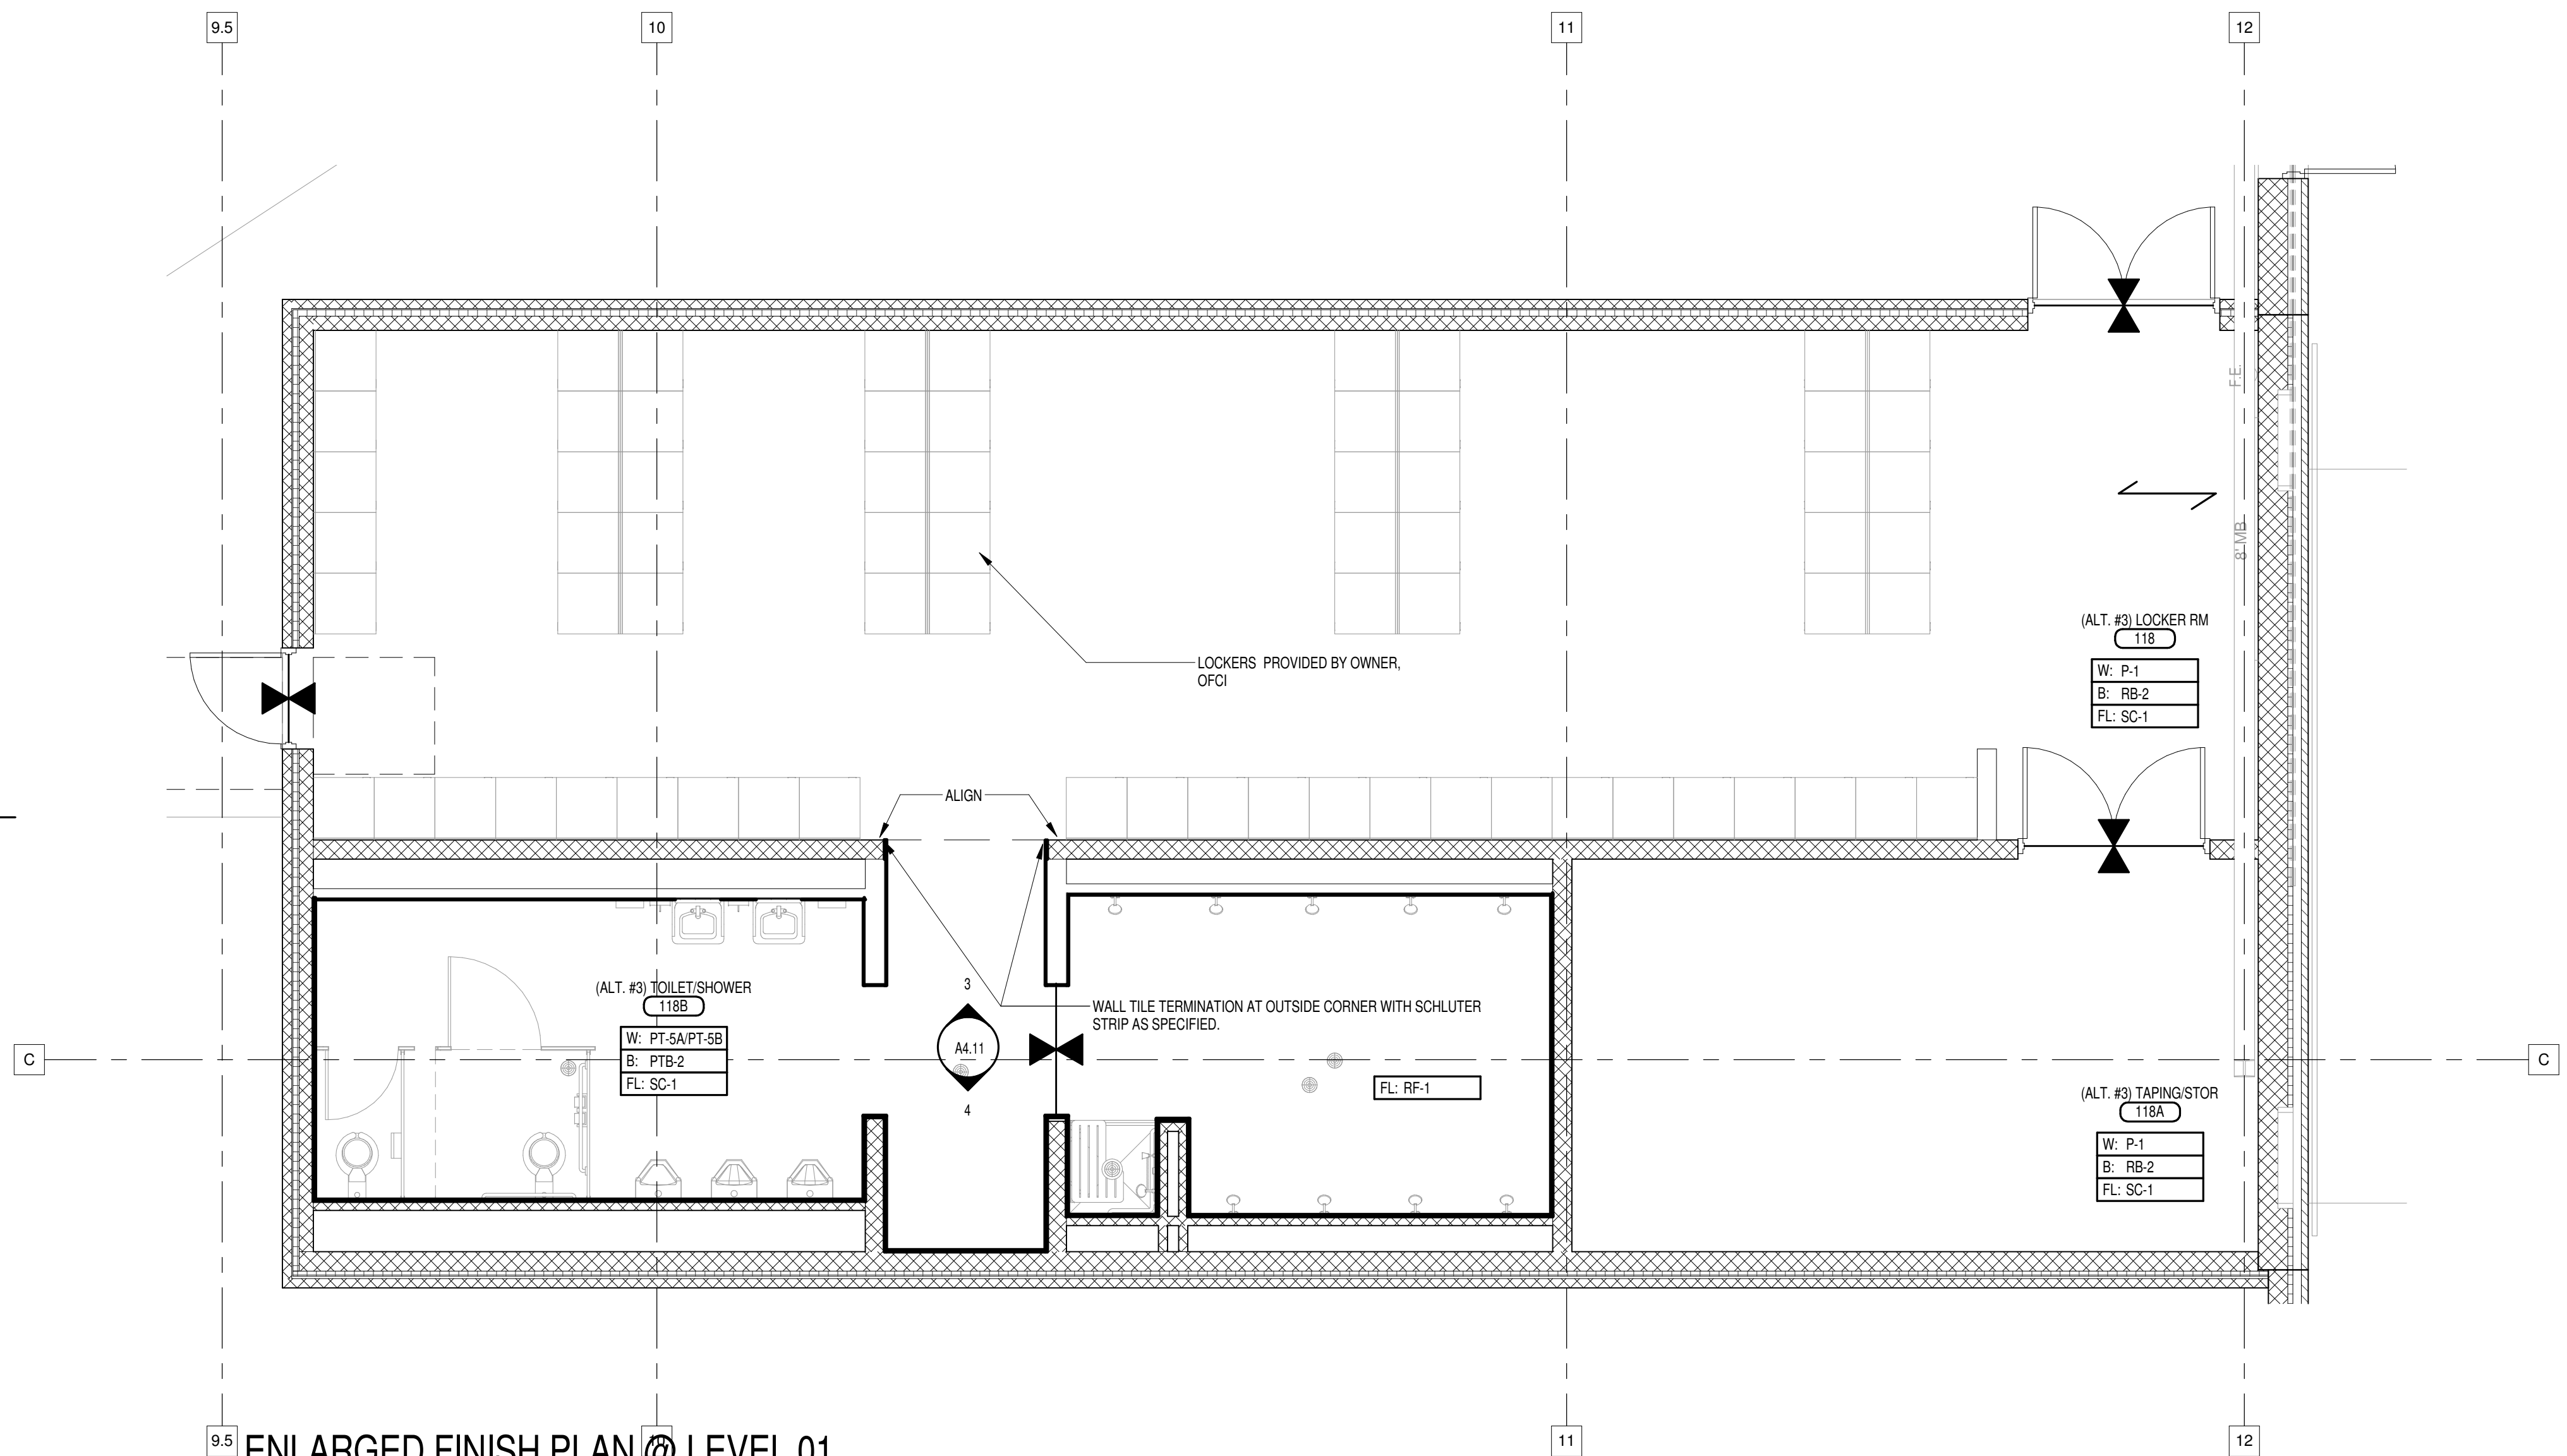

2 ENLARGED FINISH PLAN @ LEVEL 01
FOOTBALL LOCKER ROOM 123 - ALT #3
1/4" = 1'-0"