


1 East View
Scale: 3/4" = 1'




SITE PLAN

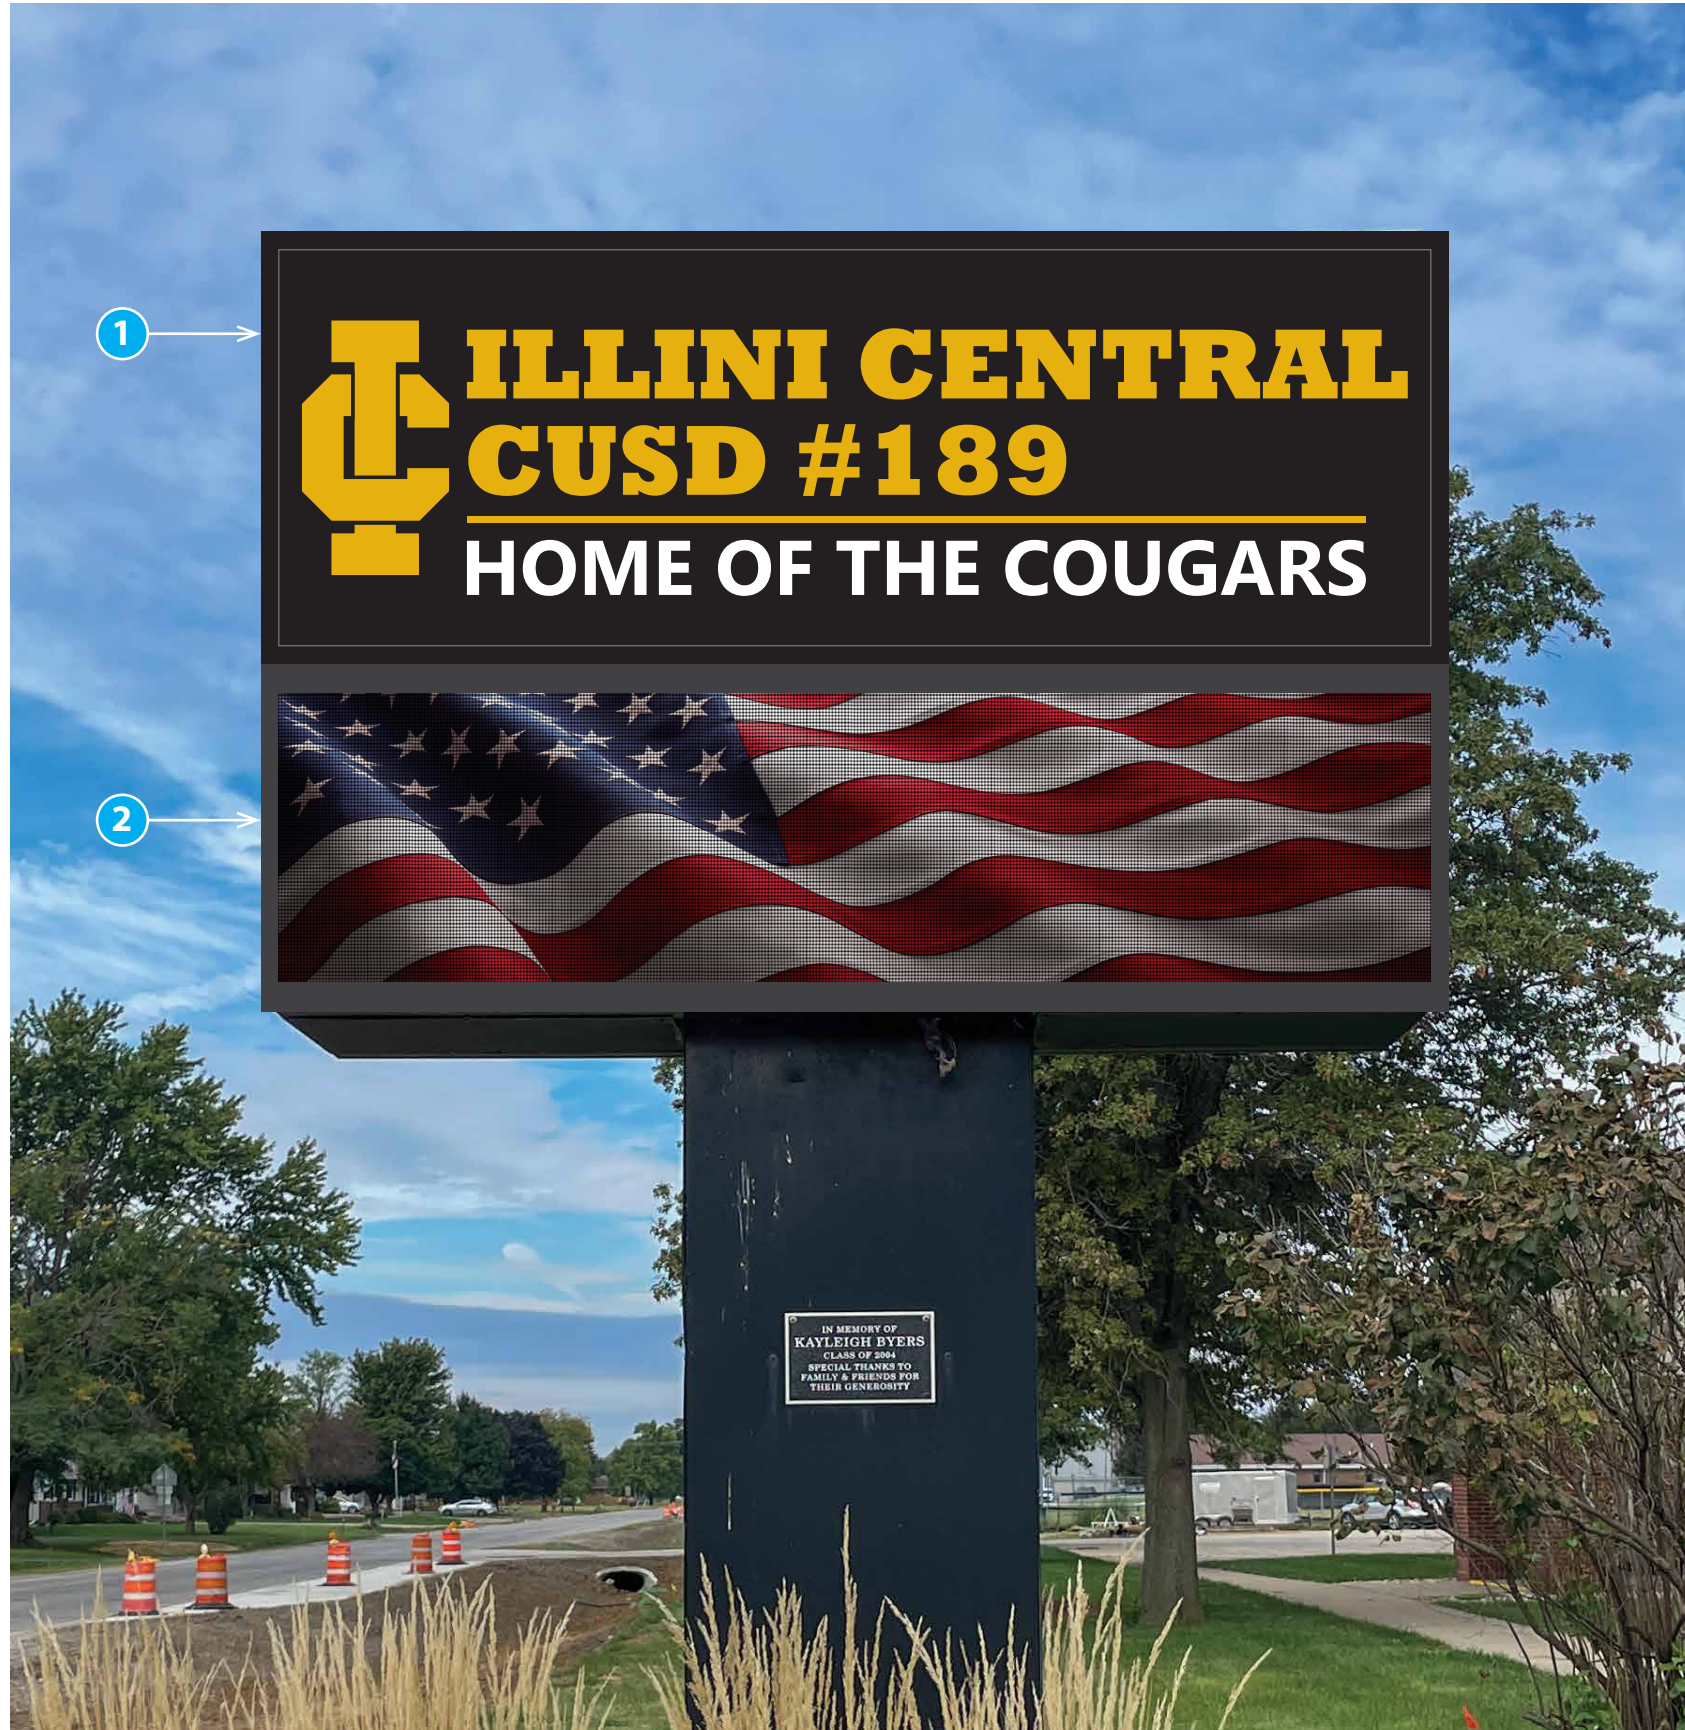

NIGHT VIEW



EXISTING

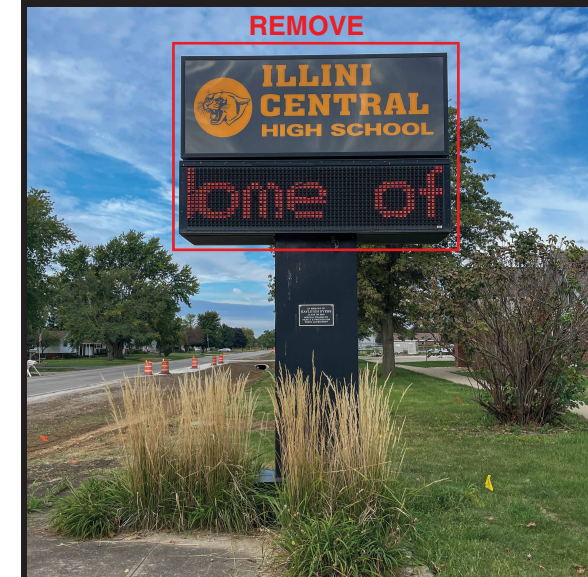

Customer / Job Site

Illini Central High School
208 N W Avenue
Mason City, IL 62664

Scope of Work

Refurbish Double-Sided Cabinet & Retrofit EMC for Existing sign

1

BACKGROUND DETAIL	
BACKGROUND MATERIAL	Polycarbonate
QUANTITY	2
SIZE	---"h x---"w x---"d
BACKGROUND COLOR	Custom/Black
METHOD	printed
DOUBLE FACE	<input checked="" type="checkbox"/>
SINGLE SIDED	<input type="checkbox"/>
BACK TO BACK	<input type="checkbox"/>
SQUARE CORNERS	<input checked="" type="checkbox"/>
ROUND CORNERS	<input type="checkbox"/>
CUSTOM	<input type="checkbox"/>
MOUNTING SURFACE	Existing Retainer
MOUNTING DEVICE	Existing Retainer
NOTES	
CONVERT LIGHTING TO LED.	
Graphics to be Imitation Gold Trans Vinyl & Reverse Cut Black Trans Vinyl	

2

EMC SPECS	
COLOR:	full
RESOLUTION:	16mm
OVERALL SIZE:	2'-5" x 8'-3"
DISPLAY SIZE:	2' x 8'
COMMUNICATION:	broadband
PIXEL MATRIX:	36 x 144

Need Survey on state of Existing Cabinet & Cut Size Measurements of Faces

44.6 SQ. FT. Sign Area

IMPORTANT:
Dedicated primary power for sign to be run by others. If existing at time of install (within 6 ft. of sign), final connection can be completed by Ace



This design belongs to the ACE SIGN CO. and becomes the property of the customer only upon completion of an order, and is otherwise not to be used in whole or in part without written permission of ACE SIGN CO. • 2540 S. 1ST ST. • SPRINGFIELD, IL 62704 • 217 522-8417

JOB#: 115287
designer: LG

PROOF DATE: 10/08/24 SCALE: 3/4" = 1'

APPROVED AS/IS APPROVED W/ CHANGES RE-DRAW W/ CHANGES

REF: ##### note

*Proofs will predict design layout, text accuracy, image proportion and placement. Colors on a digital screen or printed proof may not reflect actual color. 11" x 17" paper size