


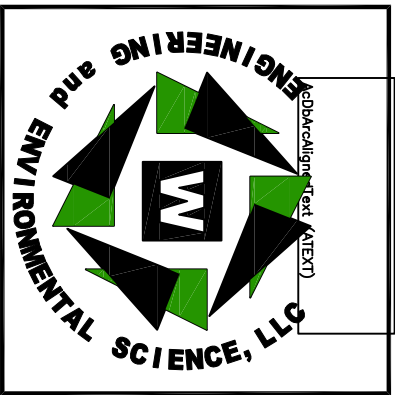

410 S ENTERPRISE PKWY

CORPUS CHRISTI, TX 78408

PHONE 361-289-1801

RHMETON@RHMETON-EESS.COM

REGISTRATION # F-7915

BISD
COSMETOLOGY LAB
BEEVILLE, TEXAS

FOR INTERIM
REVIEW
NOT FOR
CONSTRUCTION, BIDDING
OR PERMIT PURPOSES.
ROUND 8 MEETING, P.E. 7355
DATE: 01/22/17

PROJECT #

1723

DATE:

5/24/2017

Drawn:

MALJUNDI

Checked:

RHMETON


Issued:

RHMETON


REVISIONS:

Sheet Number:



B1

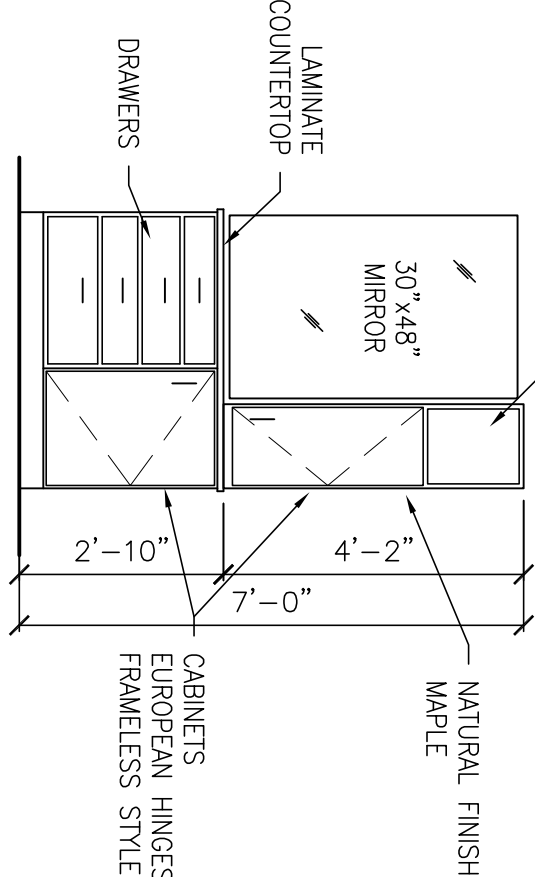


2 STYLE STATION ELEVATION
SCALE: 3/8" = 1'-0"

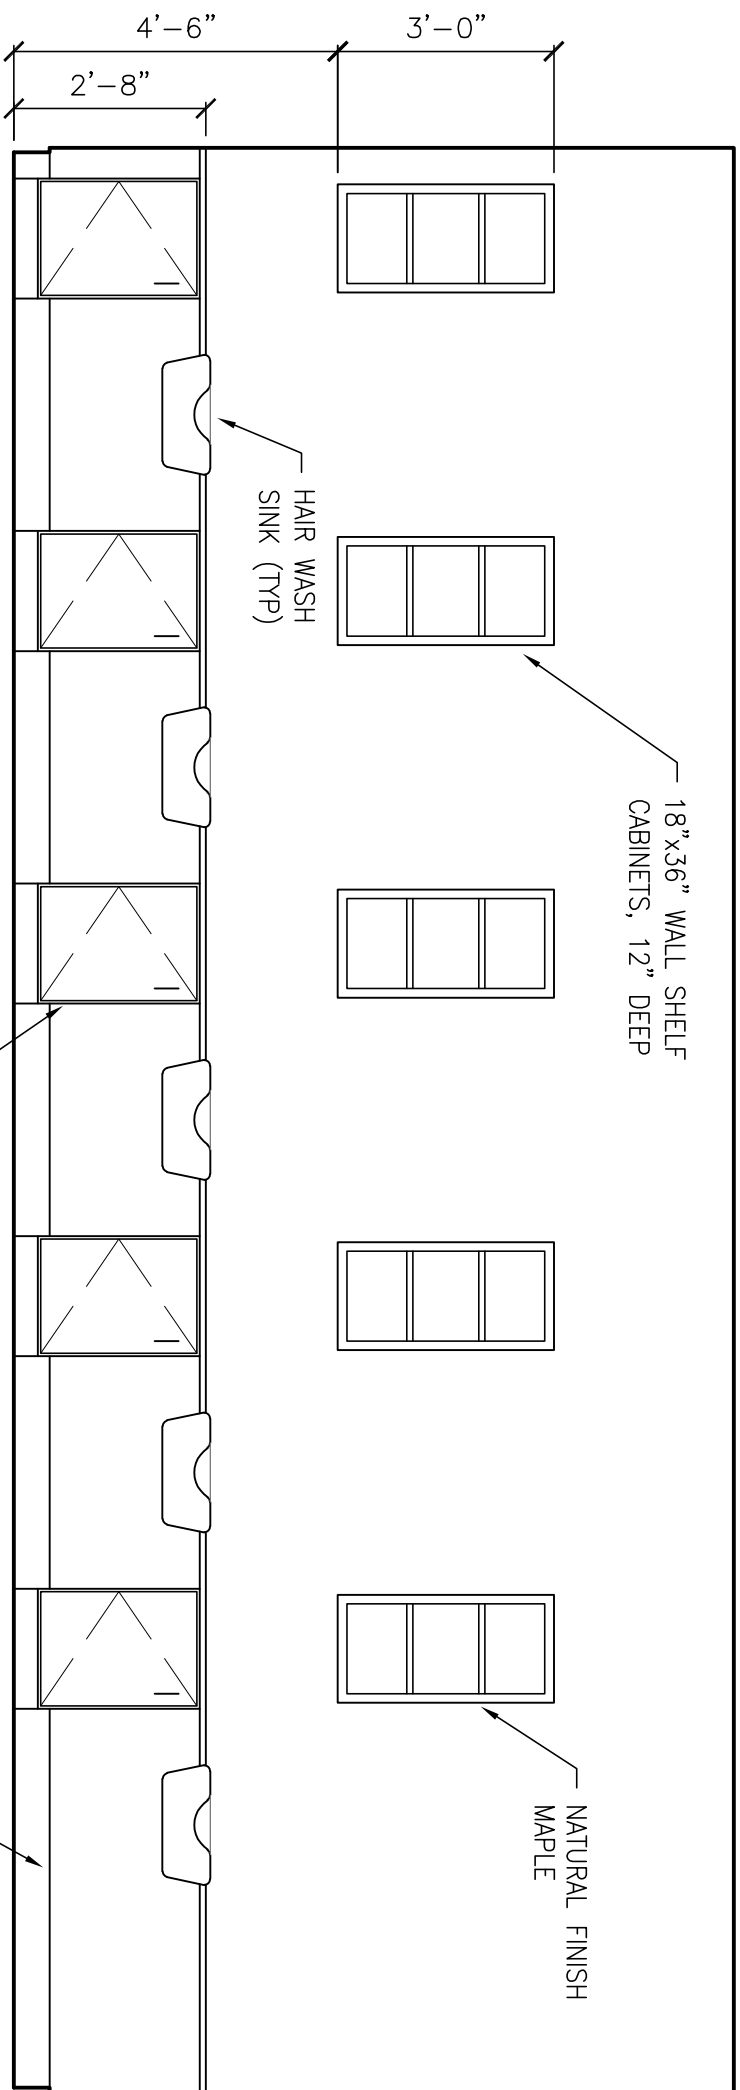


3 HAIR WASH STATIONS ELEVATION
SCALE: 3/8" = 1'-0"

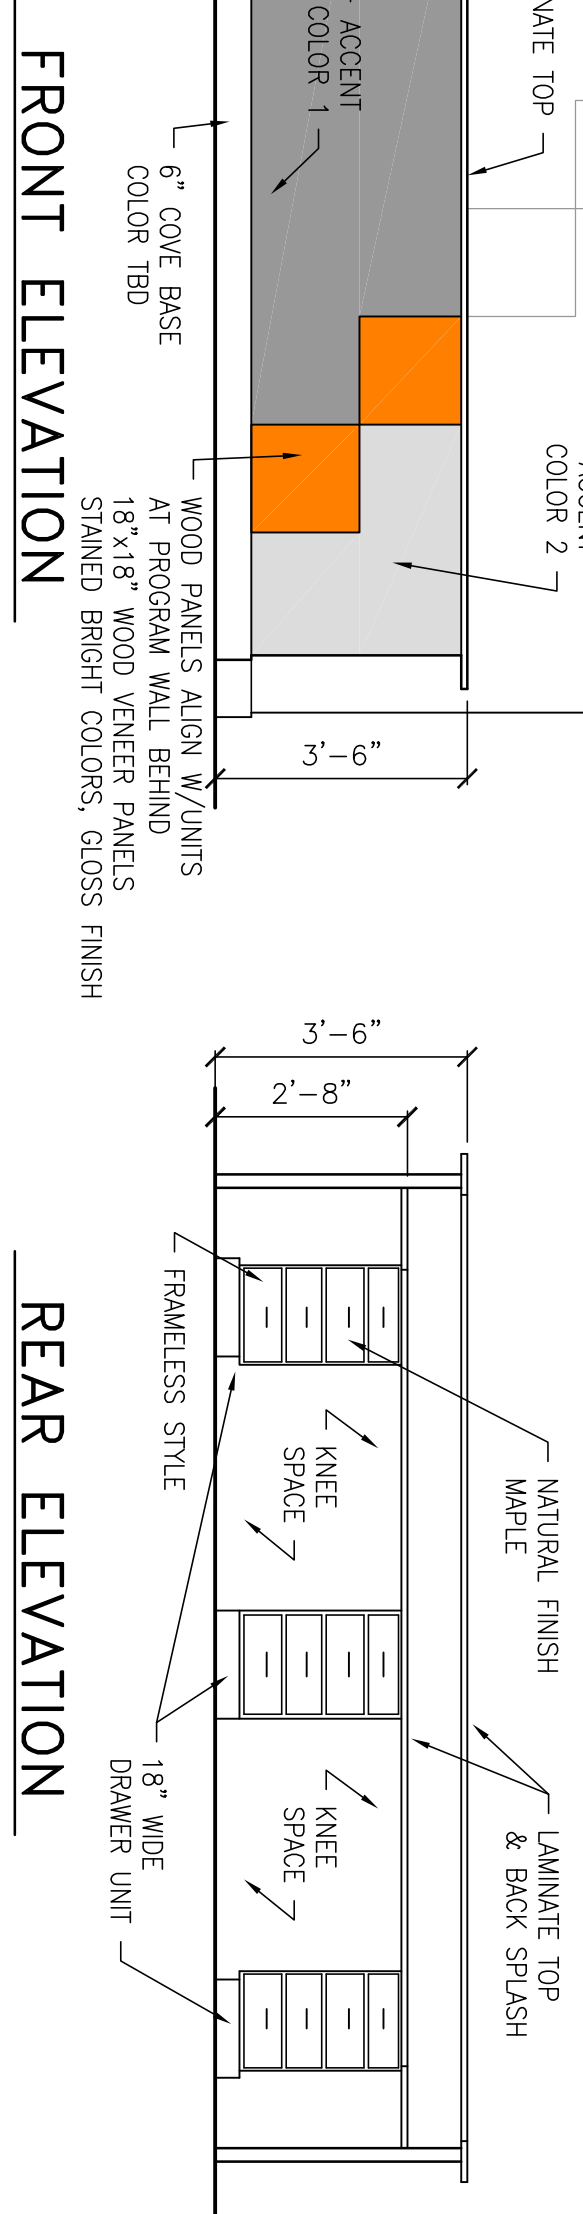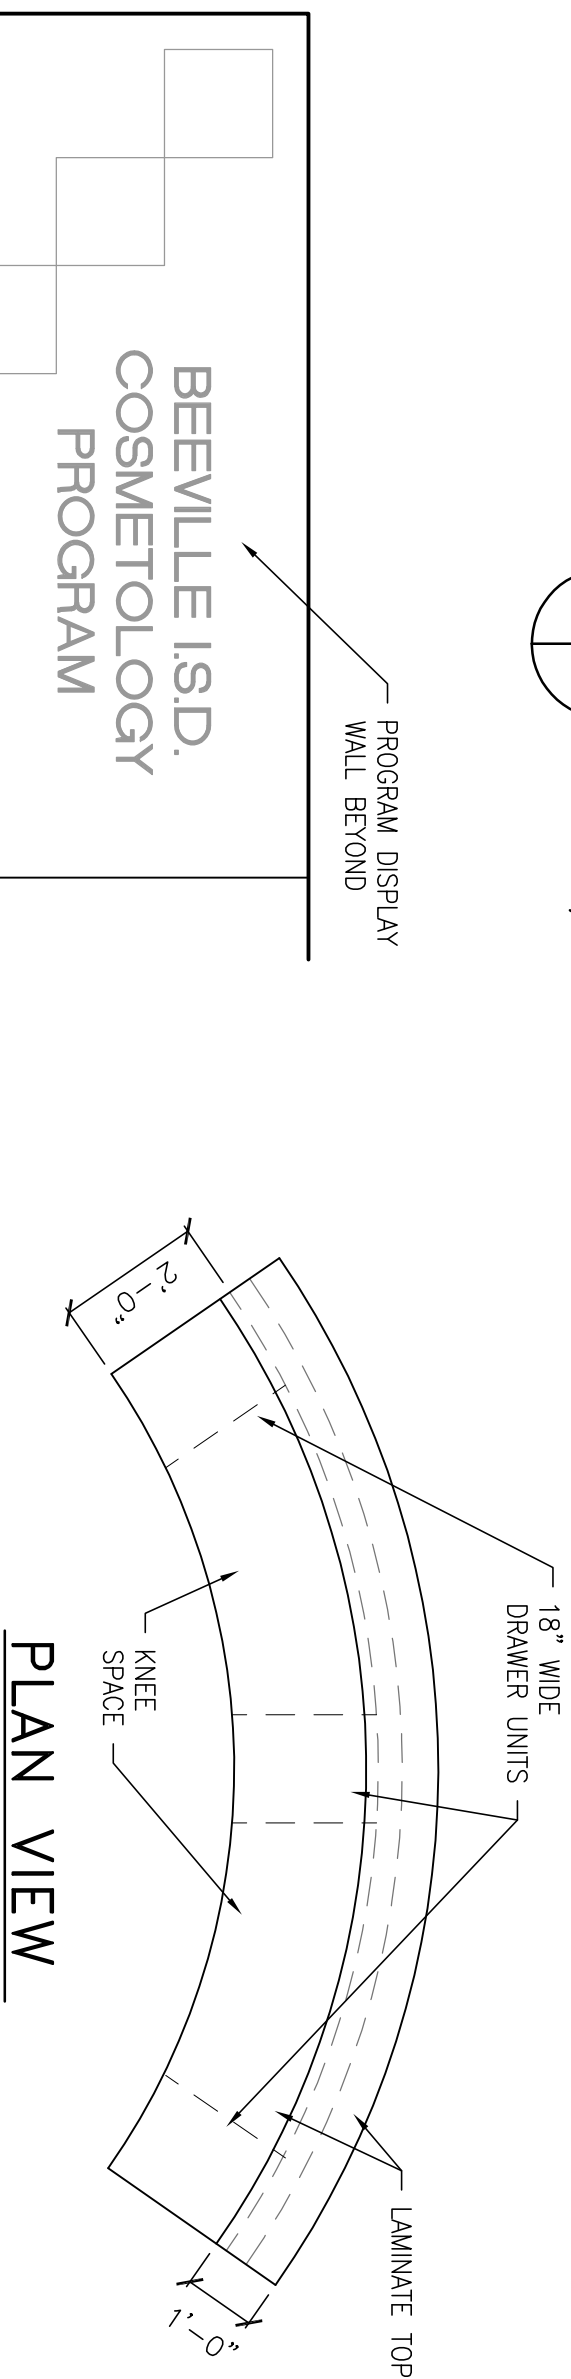

4 RECEPTION DESK - WORK AREA
SCALE: 3/8" = 1'-0"

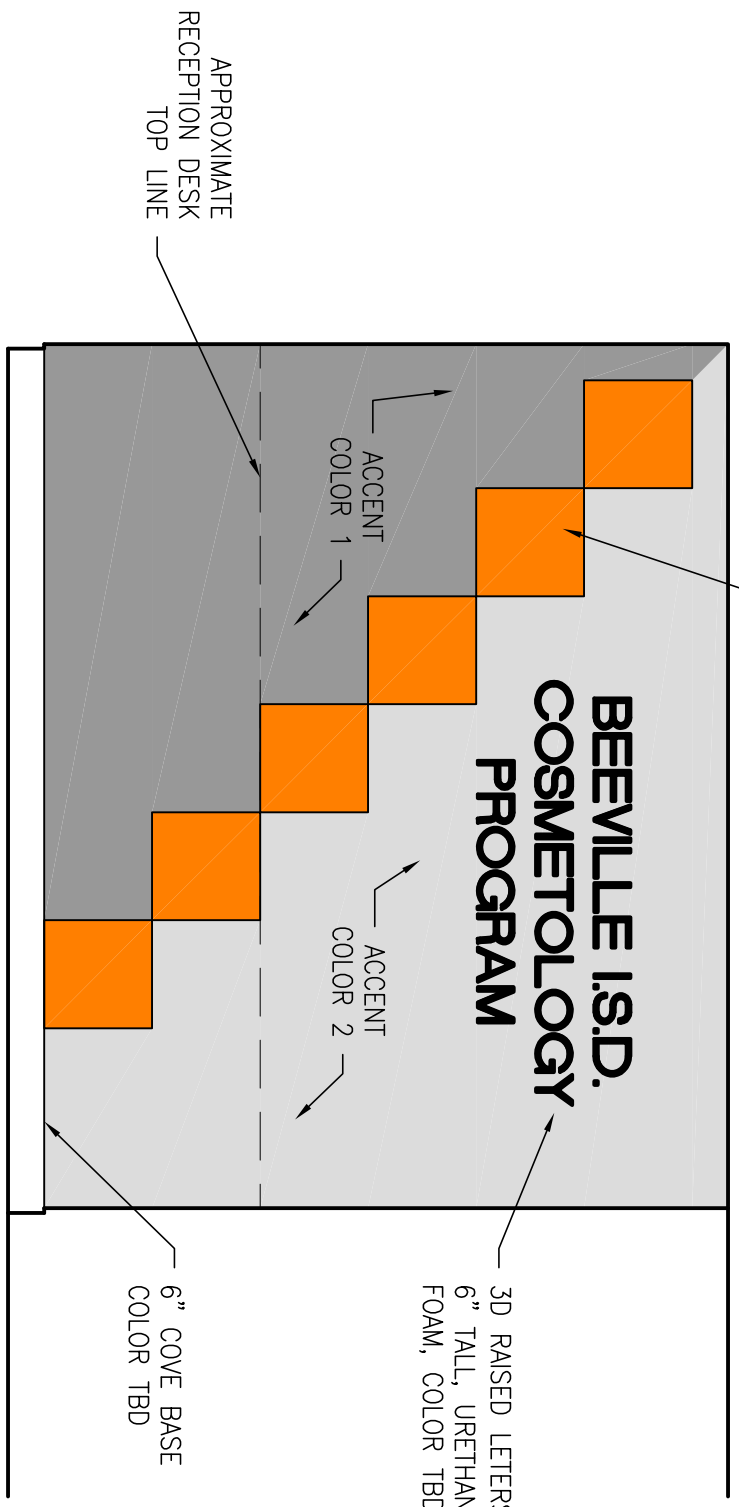

5 PROGRAM DISPLAY WALL ELEVATION
SCALE: 3/8" = 1'-0"

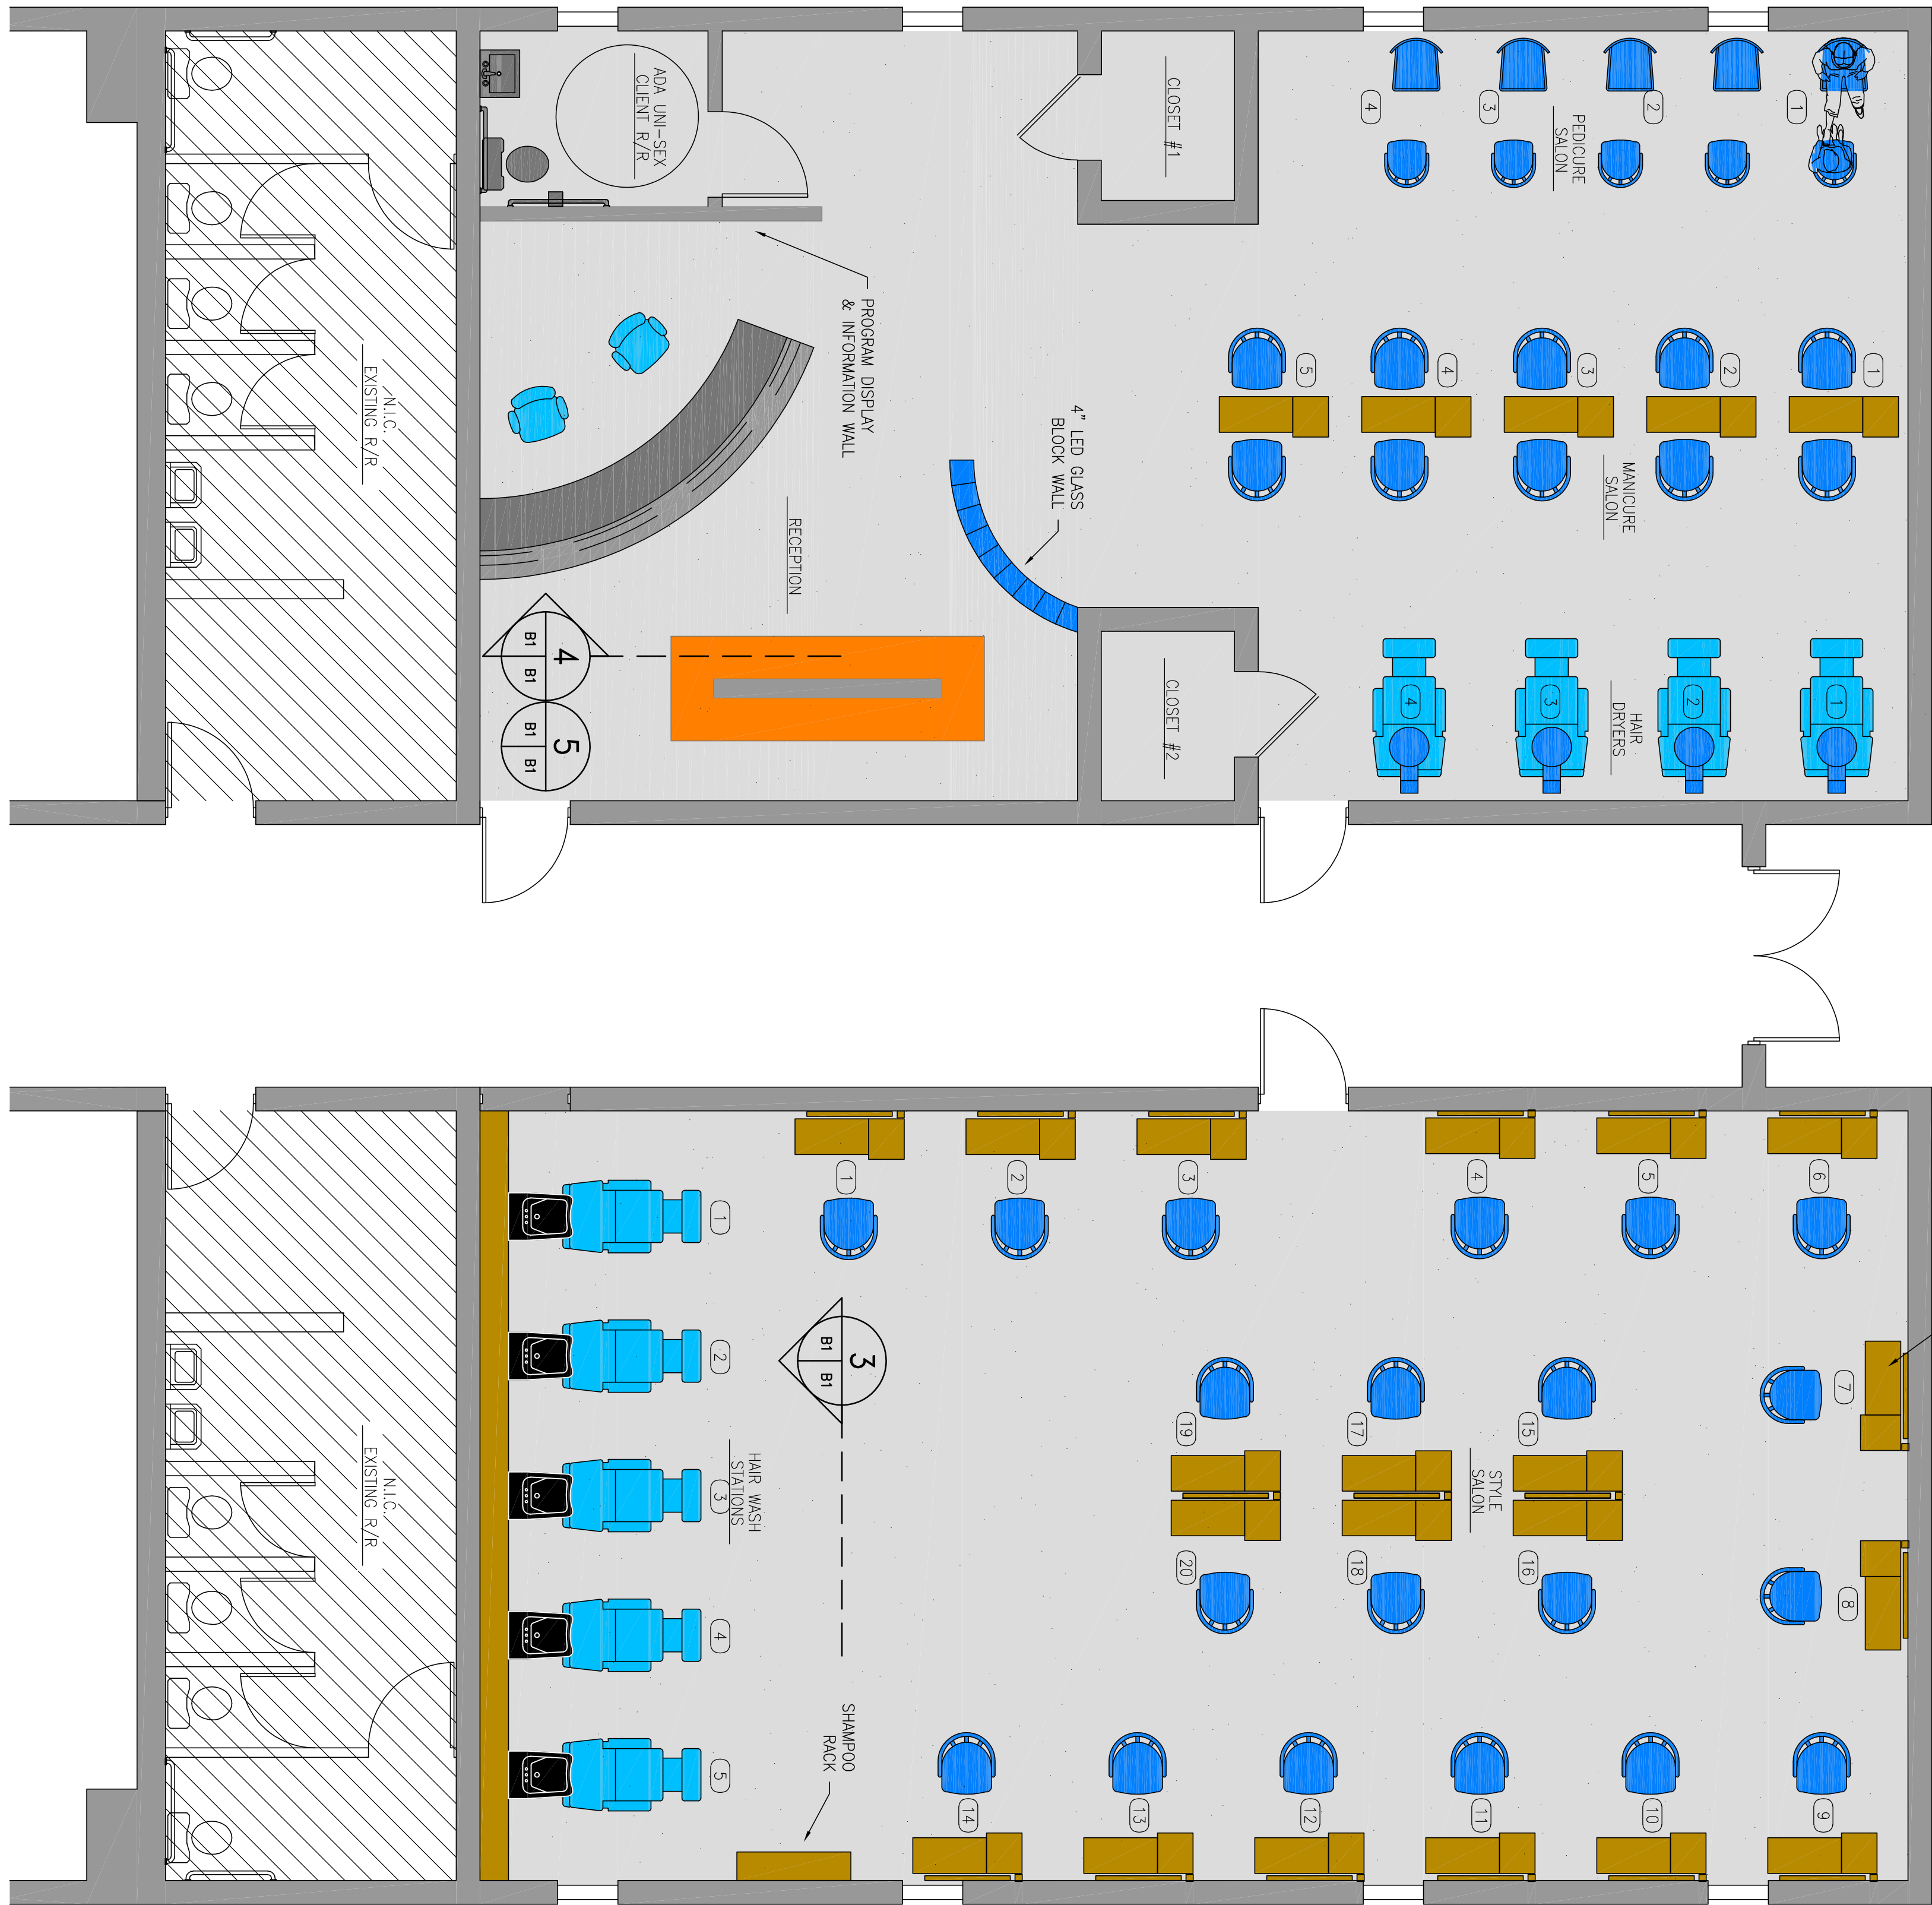

1 BUILDING FLOOR PLAN
SCALE: 1/4" = 1'-0"