



ALEDO ISD BOARD MEETING TEMPLATE

MEETING DATE: June 21, 2021

AGENDA ITEM: Consider Approval of Purchase of Cafeteria Furniture for Aledo High School

PRESENTER: Earl Husfeld, Chief Financial Officer

BACKGROUND INFORMATION:

- Per Board Policy CH (Local), any single, budgeted purchase of goods or services that costs \$50,000 or more, regardless of whether the goods or services are competitively purchased, shall require Board approval before a transaction may take place.
- As we discussed during the May 18, 2021, board meeting, the current furniture in the Aledo High School cafeteria is nearing the end of its useful life. Most of these furniture items were purchased when the High School was originally opened in 2001.
- Administrative and campus staff have worked with Lone Star Furnishings to review possible options for replacement of this cafeteria furniture.
- Additionally, we have reviewed how the cafeteria area is currently utilized to ensure potential furniture solutions will accommodate this continued use.
- The final solution being presented to you includes foldable tables with stools as well as a combination of movable booths and taller round tables with chairs.
- The attached pages contain the final furniture selections, quantities, pricing, and most likely room configuration for your review and consideration.
- To ensure best pricing and value, the District utilized the Educational Purchasing Cooperative of North Texas (EPCNT) cooperative purchasing method to obtain pricing from Lone Star Furnishings.

FISCAL INFORMATION:

The \$135,508.88 cost of this furniture purchase will be paid from available budgeted funds in General Fund 199.

ATTACHMENTS:

Lone Star Furnishings, LLC Quote #12997-1 and Floor Plan Renderings with Furniture Selections

ADMINISTRATIVE RECOMMENDATION:

The Administration recommends the Board of Trustees approve the quote submitted by Lone Star Furnishings, LLC in the amount of \$135,508.88 for the purchase of cafeteria furniture for Aledo High School as presented



QUOTATION

4301 Reeder Drive
Carrollton, TX 75010

PH: 972-862-9900 FX: 972-862-9990
TAX ID# 26-3563443

DATE	QUOTE #
5/19/2021	12997-1

NAME / ADDRESS
ALEDO ISD ACCTS PAYABLE 1008 BAILEY RANCH ROAD ALEDO, TX 76008

SHIP TO
ALEDO ISD 1008 BAILEY RANCH ROAD ALEDO, TX 76008

**** Quote good for 30 days****

P.O. No.	SALES REP	COORDINATOR
	KT	KELLEY

ITEM	DESCRIPTION	QTY	COST	CLASS	Total
SIC - OGD-1-SB-36H46L-18S-...	OGDEN 46" SINGLE BOOTH (36"H) WITH UPHOLSTERED SEAT AND BACK, LAMINATED FINISHED BACK AND POWDER COAT STEEL FRAME BACK FABRIC TIER 3 SUNSET SEAT FABRIC TIER 1 BLACK LAMINATE CLASSIC LINEN EDGE BLACK BLACK FRAME AND LEGS	16	1,258.67	TICKNOR	20,138.72
SIC - TUD22WQG??02B	MULTI APP IIS TABLE, 30"D X 48"W X 30"H RECTANGLE SHAPE, 29"H BLACK, POWDER COAT FRAME AND LEGS, NO GROMMETS LAMINATE CLASSIC LINEN BLACK EDGE BLACK LEGS AND FRAME	8	661.34	TICKNOR	5,290.72
SIC - TTQ61G??02??CS	COMMUNICATOR TABLE WITH 12 STOOLS, 42" X 120" X 30"H, CHROME LEGS, ARMOR EDGE, COMFORT STOOL BLACK LAMINATE CLASSIC LINEN BLACK EDGE BLACK CASTERS CHROME LEGS	41	1,922.70	TICKNOR	78,830.70



QUOTATION

4301 Reeder Drive
Carrollton, TX 75010

PH: 972-862-9900 FX: 972-862-9990
TAX ID# 26-3563443

DATE	QUOTE #
5/19/2021	12997-1

NAME / ADDRESS
ALEDO ISD ACCTS PAYABLE 1008 BAILEY RANCH ROAD ALEDO, TX 76008

SHIP TO
ALEDO ISD 1008 BAILEY RANCH ROAD ALEDO, TX 76008

**** Quote good for 30 days****

P.O. No.	SALES REP	COORDINATOR
	KT	KELLEY

ITEM	DESCRIPTION	QTY	COST	CLASS	Total
SIC - TRS52TSD????02DS	SOCIALIZER 36" ROUND TABLE TOP WITH LOGO, ADJUSTABLE HEIGHT BASE 29" - 41"H LAMINATE PUTTY EDGE BLACK BASE BLACK	8	1,046.73	TICKNOR	8,373.84
SIC - LOGO SET UP	LOGO SET UP FEE	1	335.00	TICKNOR	335.00
KI - SLSNAP	STRIVE FOUR-LEG ARMLESS CAFE STOOL,POLY, 24"H, PLASTICK GLIDES SHELL COLOR NEMO FRAME STARLIGHT SILVER METALLIC	32	193.20	TICKNOR	6,182.40
FREIGHT	FREIGHT	1	9,937.50	TICKNOR	9,937.50
INSTALLATION	LABOR TO RECEIVE TRUCKS, UNLOAD, INSTALL AND REMOVE TRASH	1	6,420.00	TICKNOR	6,420.00
SALES REP:KELLY TICKNOR			TOTAL		\$135,508.88

Pricing is based on the quantities listed above. A change in quantities may result in a change in pricing and freight. For any changes please contact your sales representative. SIGNATURE _____

Aledo High School

Aledo, TX



Proprietary Statement:

This design package contains proprietary information by SICO America, Inc. Unauthorized use or reproduction is prohibited without expressed written consent of SICO America, Inc.



www.sicoinc.com

Aledo High School

Cafeteria



No.	Description	Date
3	Revision C- By LAE	5/18/21

Cover Page

Project number	22958	101
Date		
Drawn by	LAE	
Sales Manager	Jeff Espy	Scale



Approvals:

As a client of SICO America, Inc. you are required to sign off on the below approval before moving your project to production. Production lead-time will not begin until the layout/design, all finishes, product bills of materials, quantities, etc. in the following design are approved by signature below and a valid purchase order is received.


An approval is required from the building/project owner and the SICO authorized dealer representative responsible for the project (unless no dealer representation is being provided).

Design Approved by (Owner):

Date: _____
 Title: _____
 Printed Name: _____
 Signature: _____

Design Approved by (Dealer):

Date: _____
 Title: _____
 Printed Name: _____
 Signature: _____

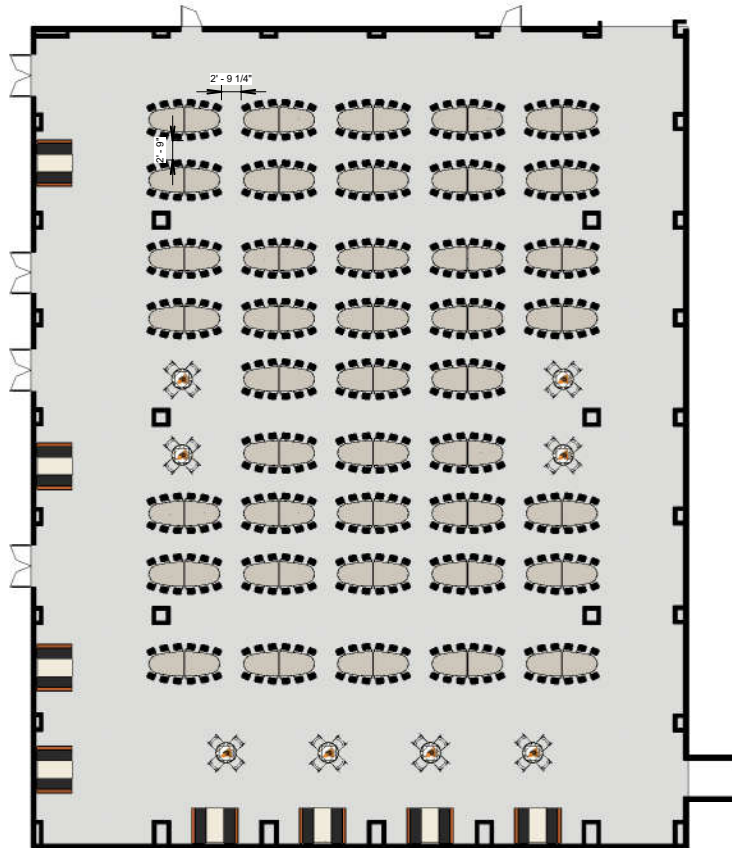

① Plan A
 1/16" = 1'-0"

* Room Measurements to be verified

* ADA tables not shown but available for purchase to comply with ADA requirements.

Sico Equipment List			
Req.	Part #	Description	Seats
16	OGD-1-SB-36H46L-18S-US-T	Ogden Single Booth, 48", fully Upholstered, 2 seats Ea.	32
8	TUD22WQG??02B	30" x 48" MultiApp IIS Table	
41	TTQ*	Communicator Table, 30"H	12 seats Each 492
8	TRS52TSD??02DS	36" Round Adj Hgt Socializer Tables w/ logos	
		4 Stools each * by others	32
(8)	???	Logos on Socializer Tables	
		Total Seating Capacity:	556
		Total Units Required:	81



Aledo High School
 Cafeteria



No.	Description	Date
3	Revision C- By LAE	5/18/21


Floor Plan A	
Project number 22958	102
Date	
Drawn by LAE	Scale 1/16" = 1'-0"
Sales Manager Jeff Espy	



① 3D View 1



② 3D View 2

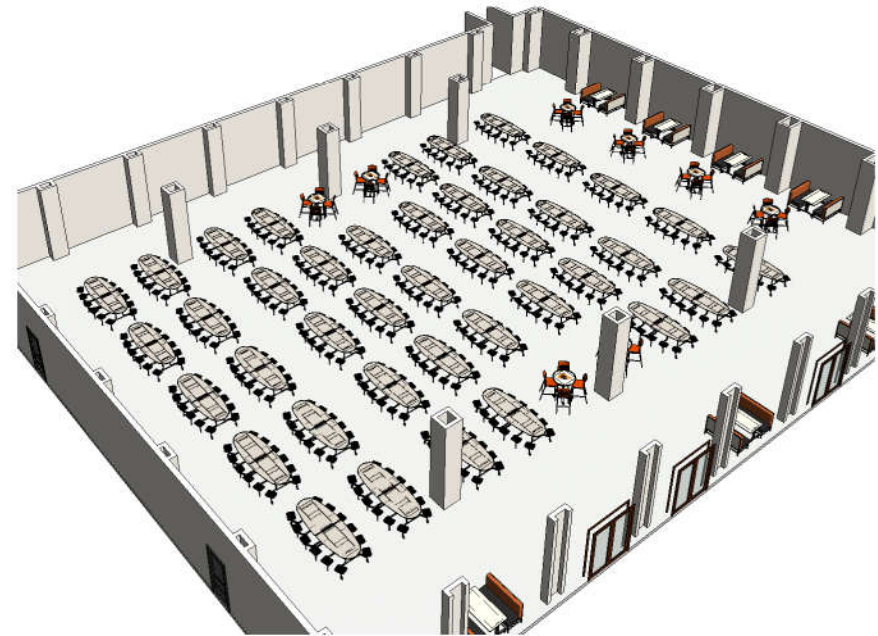

③ 3D Plan A Overview



No.	Description	Date
3	Revision C- By LAE	5/18/21

3D Plan A- View 1 & 2

Project number	22958
Date	
Drawn by	LAE
Sales Manager	Jeff Espy

103
Scale

Furniture Selections

Color Options Shown

*All color options not offered on all tables



Communicator Table



Adjustable height Socializer Table W/ Logo, Putty Laminate



Ogden Booth, Upholstered W/ MultiApp IIS Table



Classic Linen Laminate



Putty Laminate



Stool, Accent Guard, Caster Cover, Armor Edge Colors- Orange Zest, Black



Additional Color/ Material Options Available
*Not limited to As Shown



Black (B)



Chrome (C)



Copper (K)



Silver (J)



Aledo High School

Cafeteria



No.	Description	Date
3	Revision C- By LAE	5/18/21

Specifications Page

Project number	22958
Date	
Drawn by	LAE
Sales Manager	Jeff Espy

106

Scale