



1152 ferry street suite b
eagle pass, tx 78852
830-757-6750

June 28, 2016

Mr. Gilbert Gonzalez, Superintendent
Eagle Pass Independent School District
1420 Eidson Road
Eagle Pass, TX 78852

Re: Agenda Items for June 30, 2016 Board Meeting
Field House Update

In regard to the Field Houses at Each High School Campus:

After several meetings with coaches and principals of each campus, we are in the process of completing the drawings that will be issued for the bidding of the project. The following are some of the sheets that describe the project:


The drawings will be completed on or about July 8 with advertising the RFP on that same weekend. Bids are scheduled to be opened on August 4 allowing us to bring the bids to the board for consideration at the regular August 9 Board Meeting.

We appreciate your consideration of these comments. Please call 757-6750 with any questions or comments regarding this information.


Thank you,

A handwritten signature in black ink, appearing to read 'Davis Powell', written in a cursive style.

Davis Powell, Architect

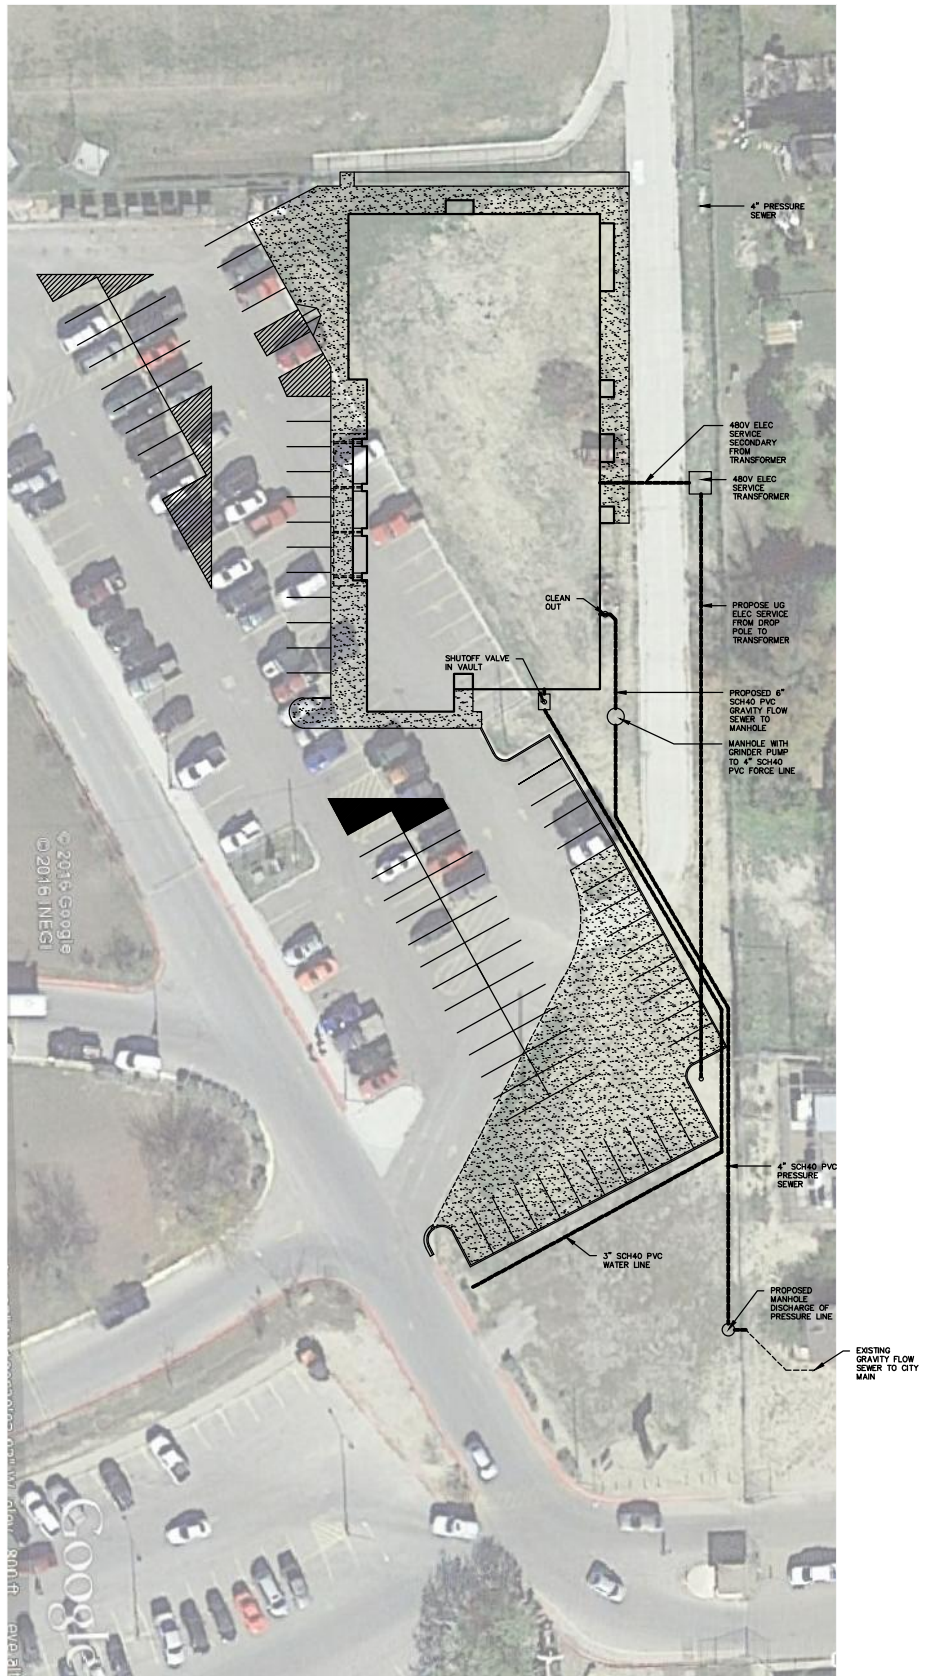

RECOMMENDED HIGH SCHOOL UTILITY
SITE PLAN:
 SCALE: 1"=30'

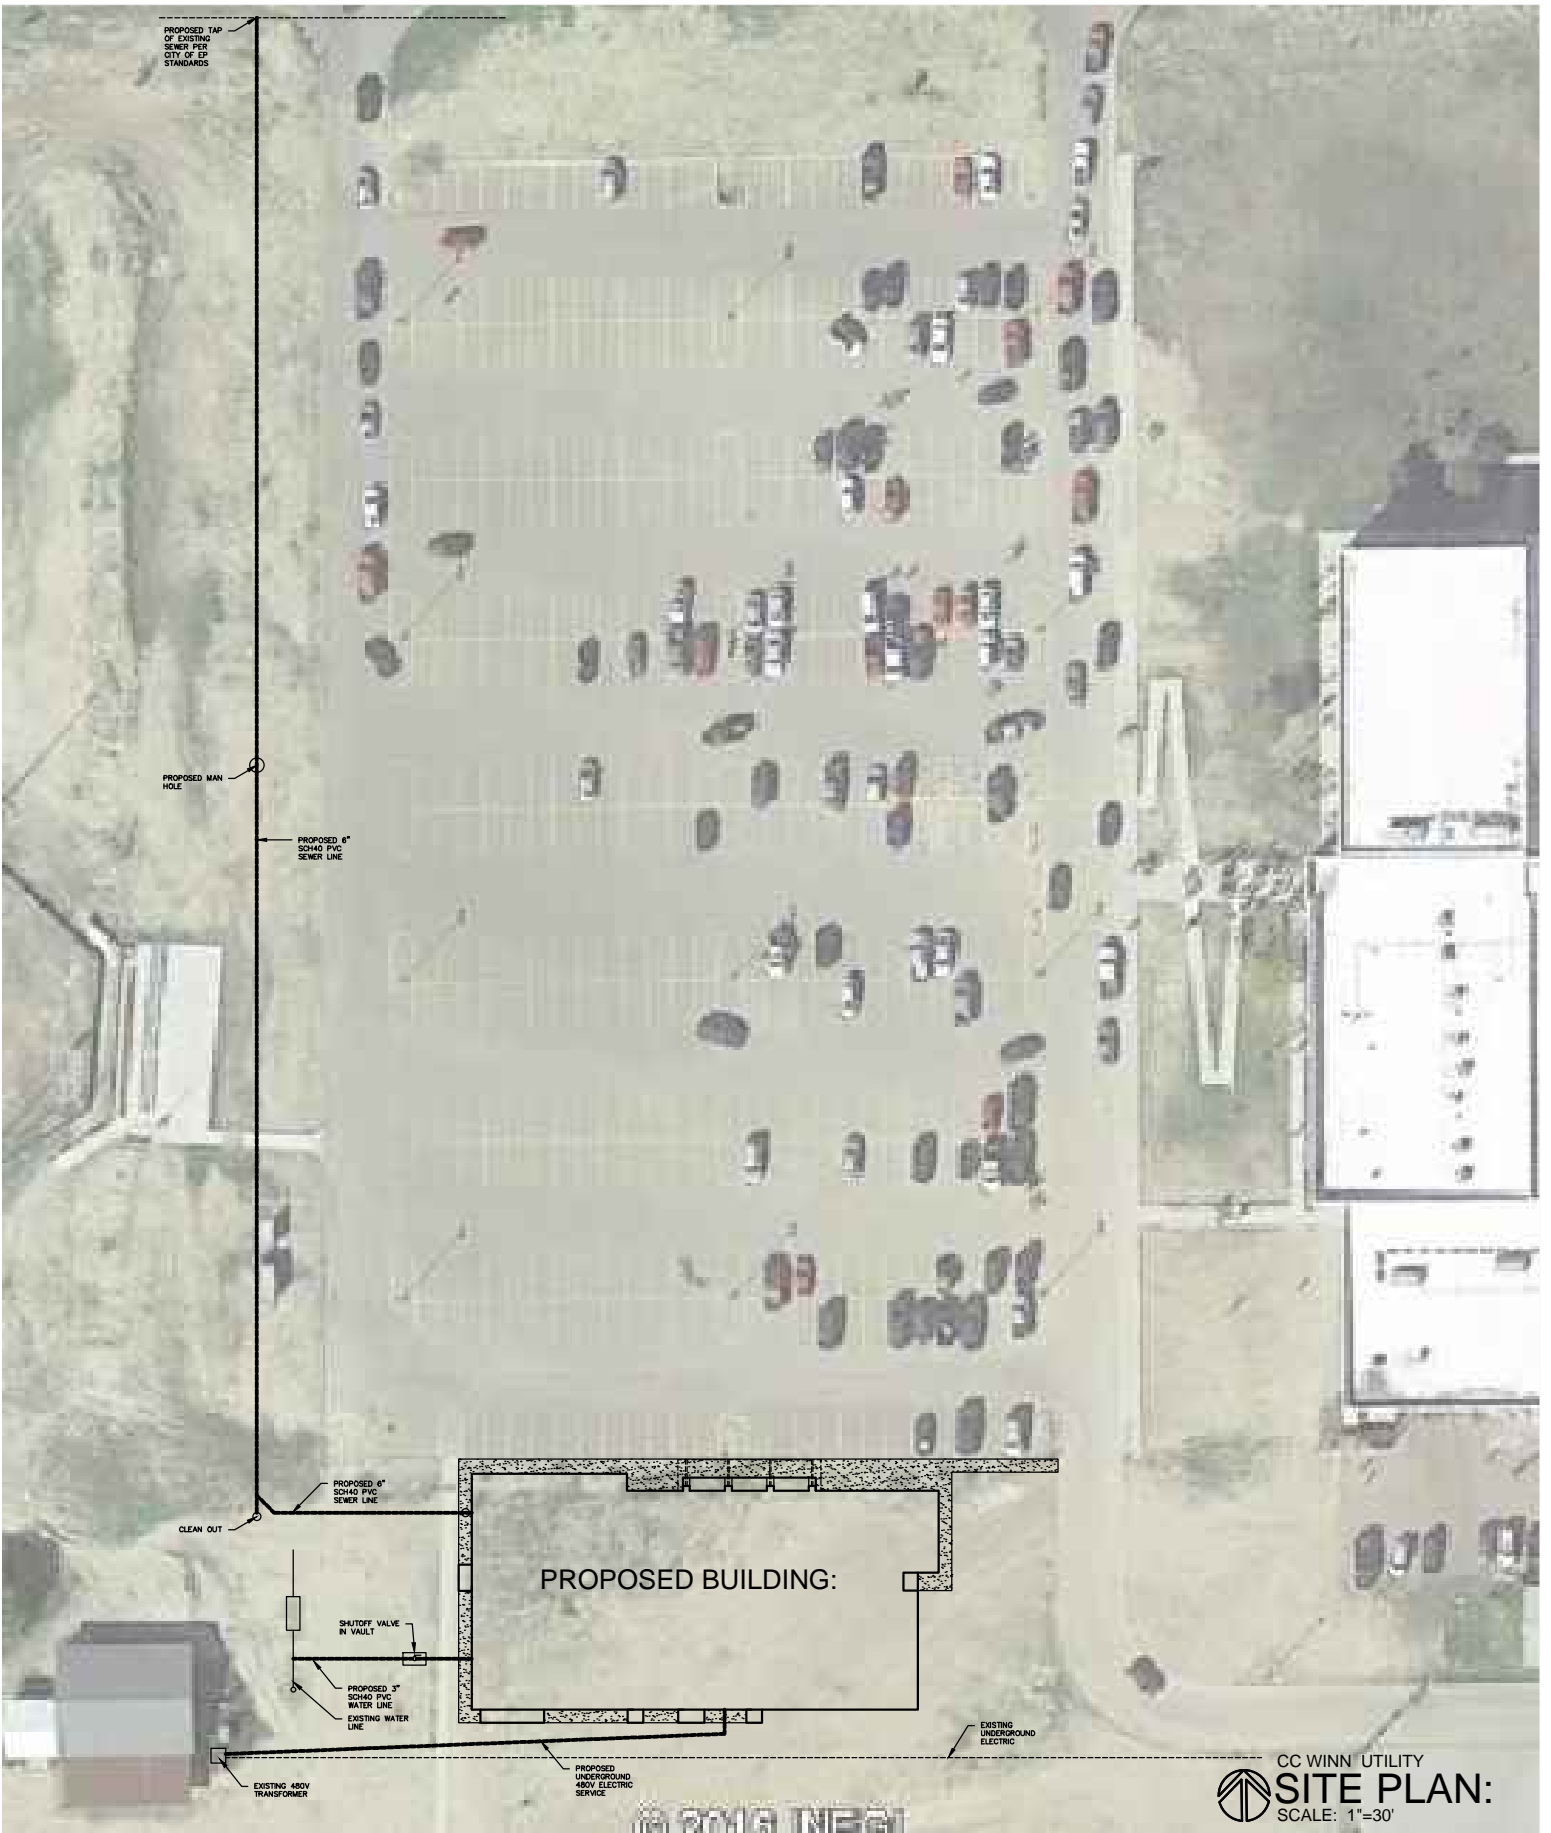

PROPOSED TAP OF EXISTING SEWER PER CITY OF EP STANDARDS

PROPOSED MAN HOLE

PROPOSED 6" SCH40 PVC SEWER LINE

CLEAN OUT

PROPOSED 6" SCH40 PVC SEWER LINE

PROPOSED BUILDING:

SHUTOFF VALVE IN VAULT

PROPOSED 3" SCH40 PVC WATER LINE

EXISTING WATER LINE


EXISTING 480V TRANSFORMER

PROPOSED UNDERGROUND 480V ELECTRIC SERVICE


EXISTING UNDERGROUND ELECTRIC




CC WINN UTILITY
SITE PLAN:
SCALE: 1"=30'

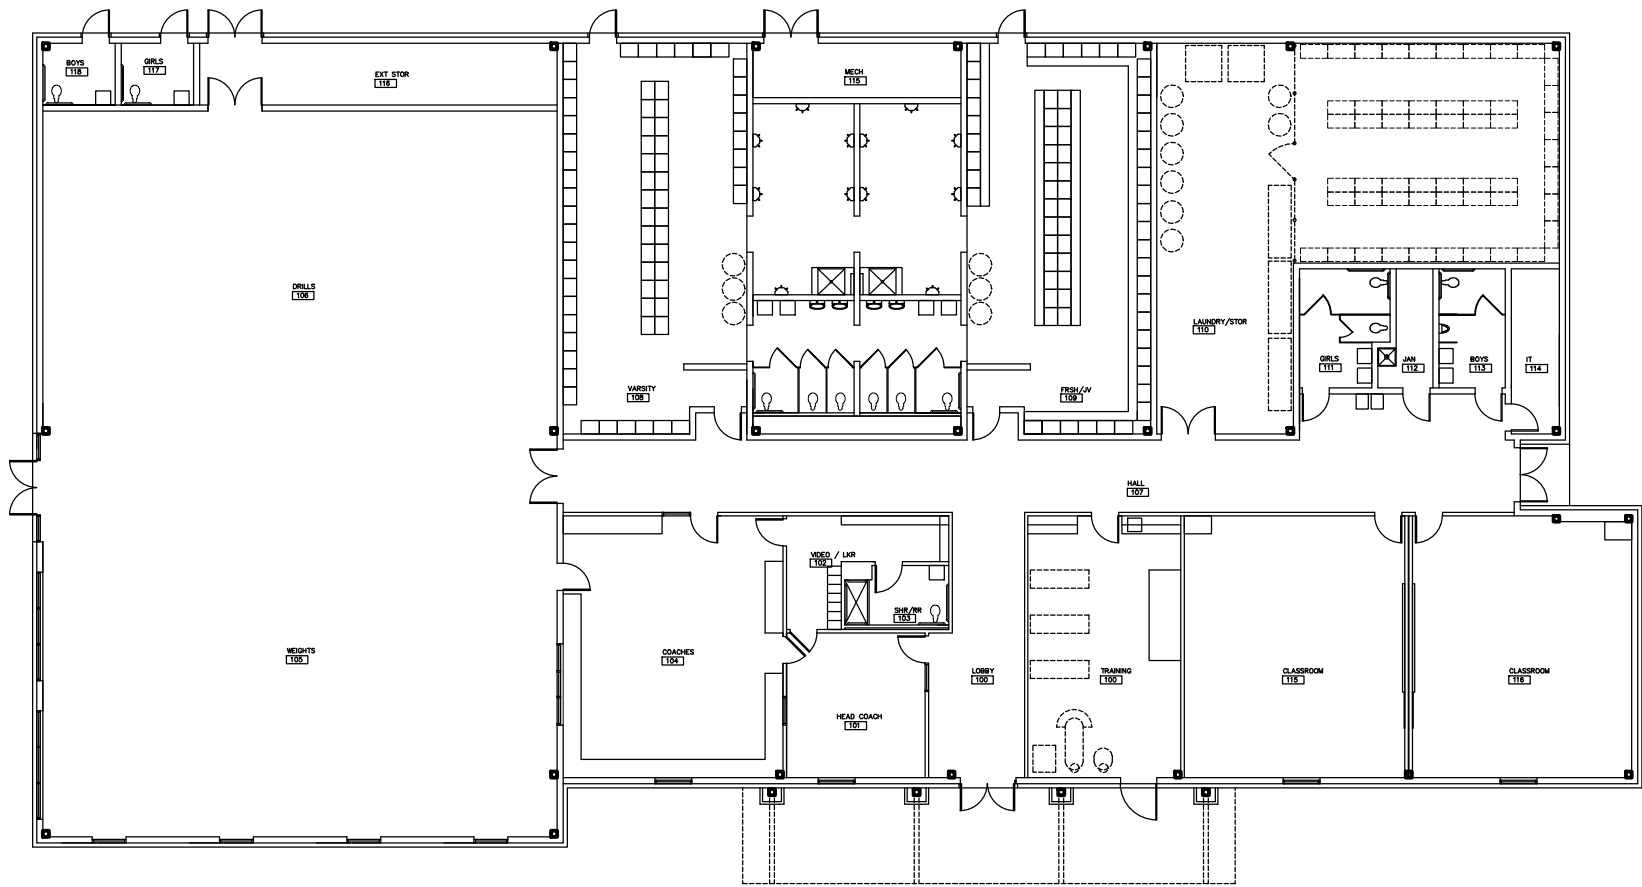


EAGLE PASS HIGH SCHOOL
FLOOR PLAN:
 SCALE: 1"=8'

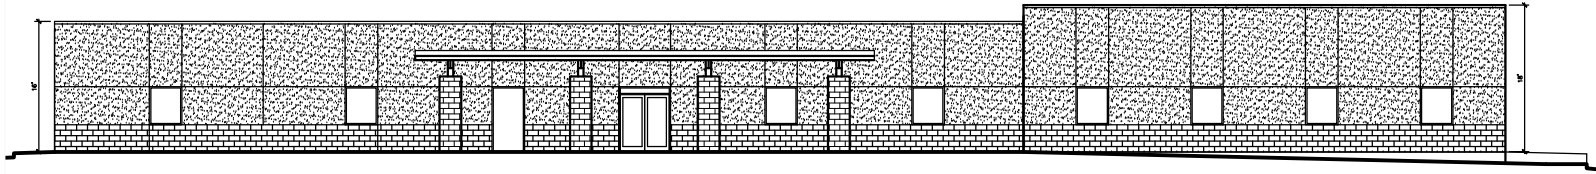


WEST:

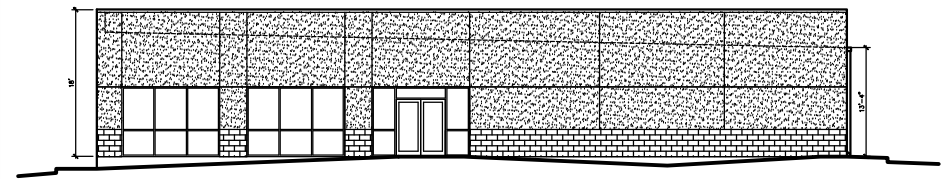


SOUTH:

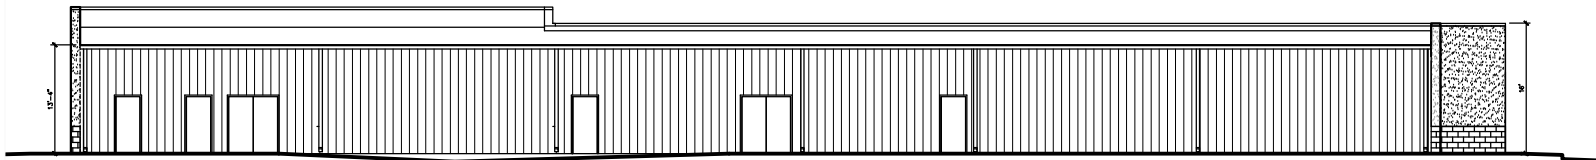


EAST:

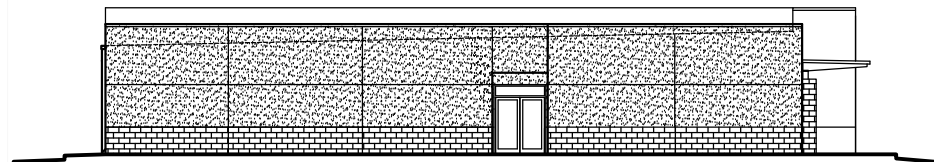


NORTH:

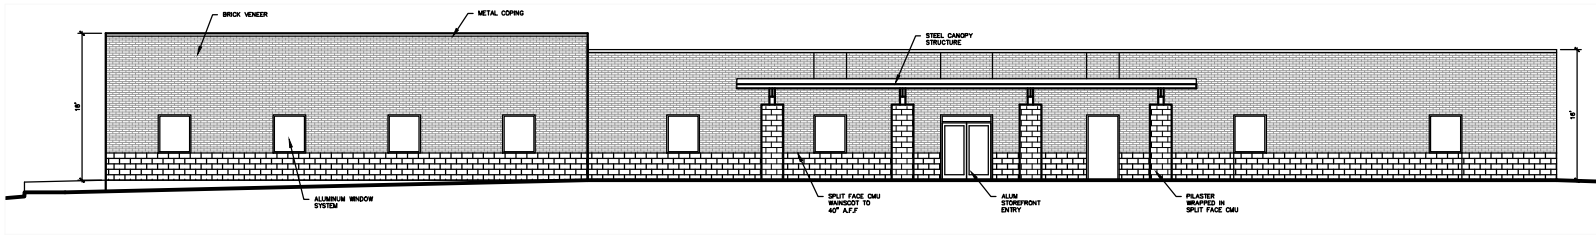


WEST:

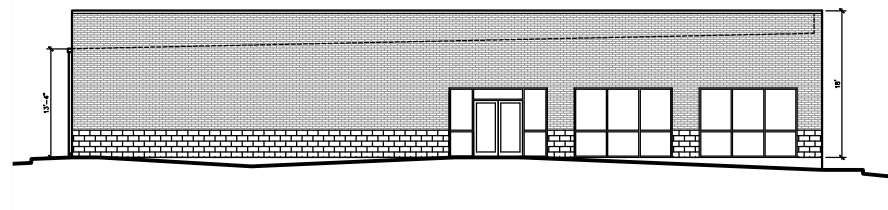

SOUTH:

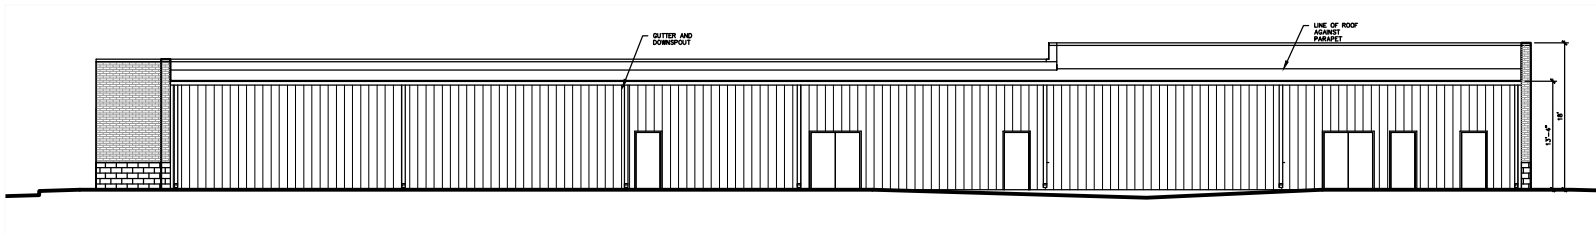

EAST:

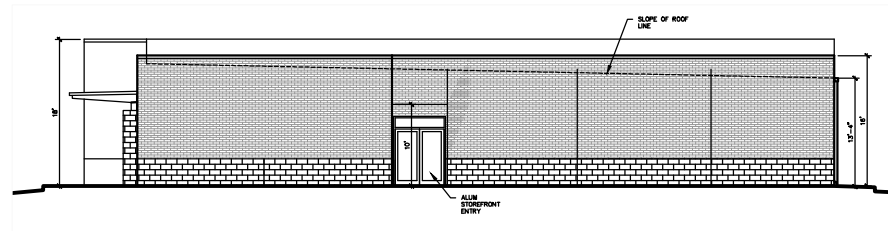

NORTH: