


OPT 2

SELECTED OPTION
WITH REVISIONS PER
MTG ON 9/19/19

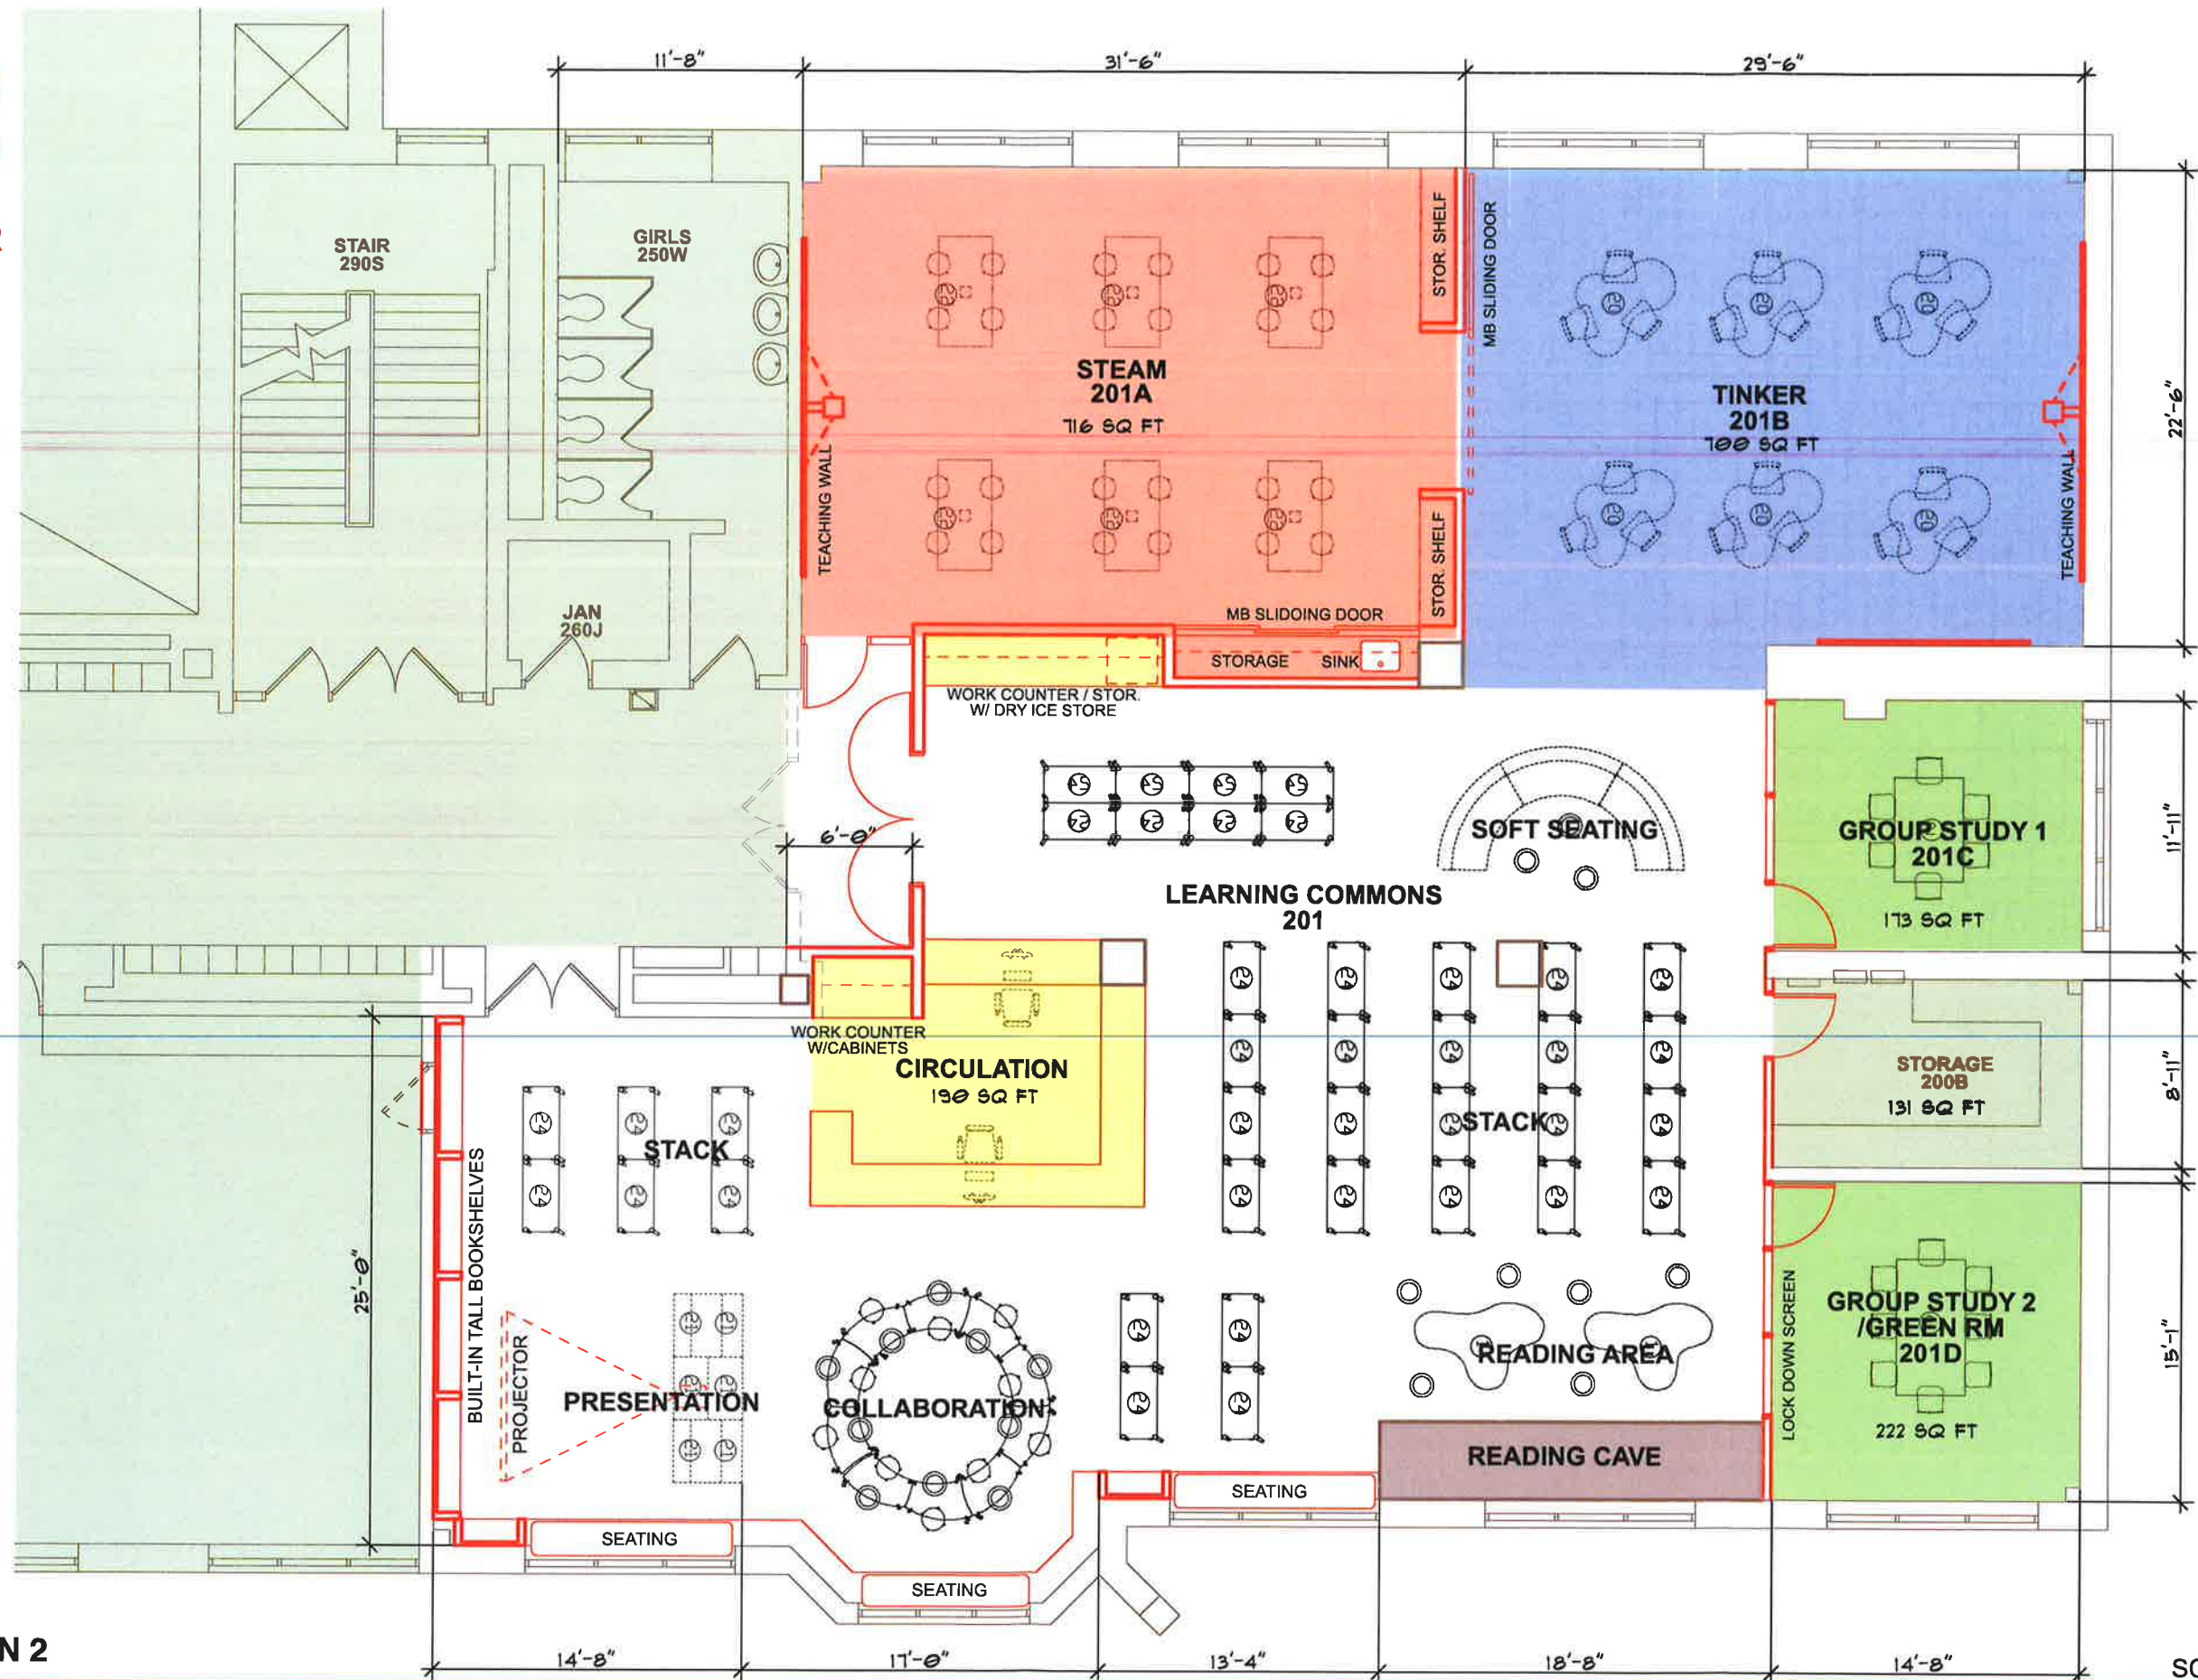

MANN LIBRARY OPTION 2



STR Partners LLC
350 West Ontario Street | Suite 200
Chicago IL 60654
www.strpartners.com

SCALE: 1/8" = 1'-0"

D97 SUMMER 2020 FACILITY IMPROVEMENT



Site Address, Site City, IL Site Zip

OAK PARK SCHOOL DISTRICT 97

9/23/19

RELOCATED LAS, ELL & SPEECH OFFICES

REVISED PER MTG ON 9/19/19

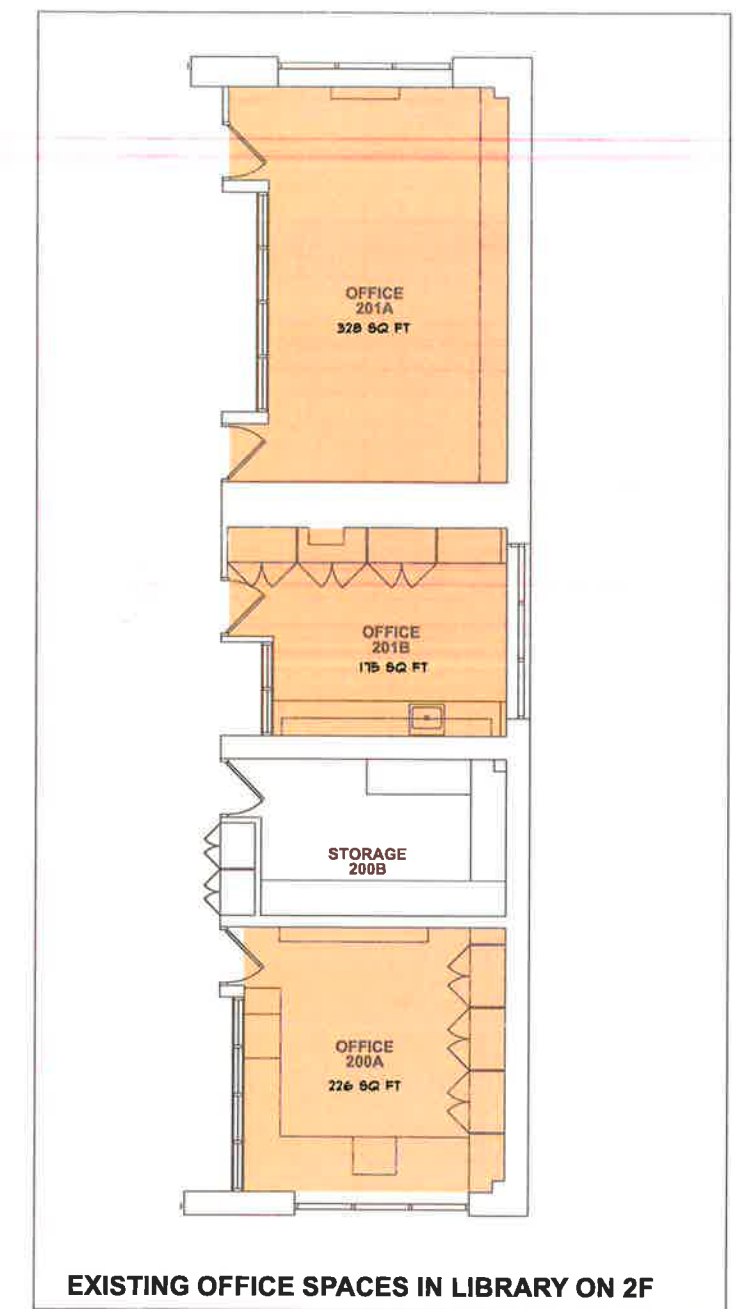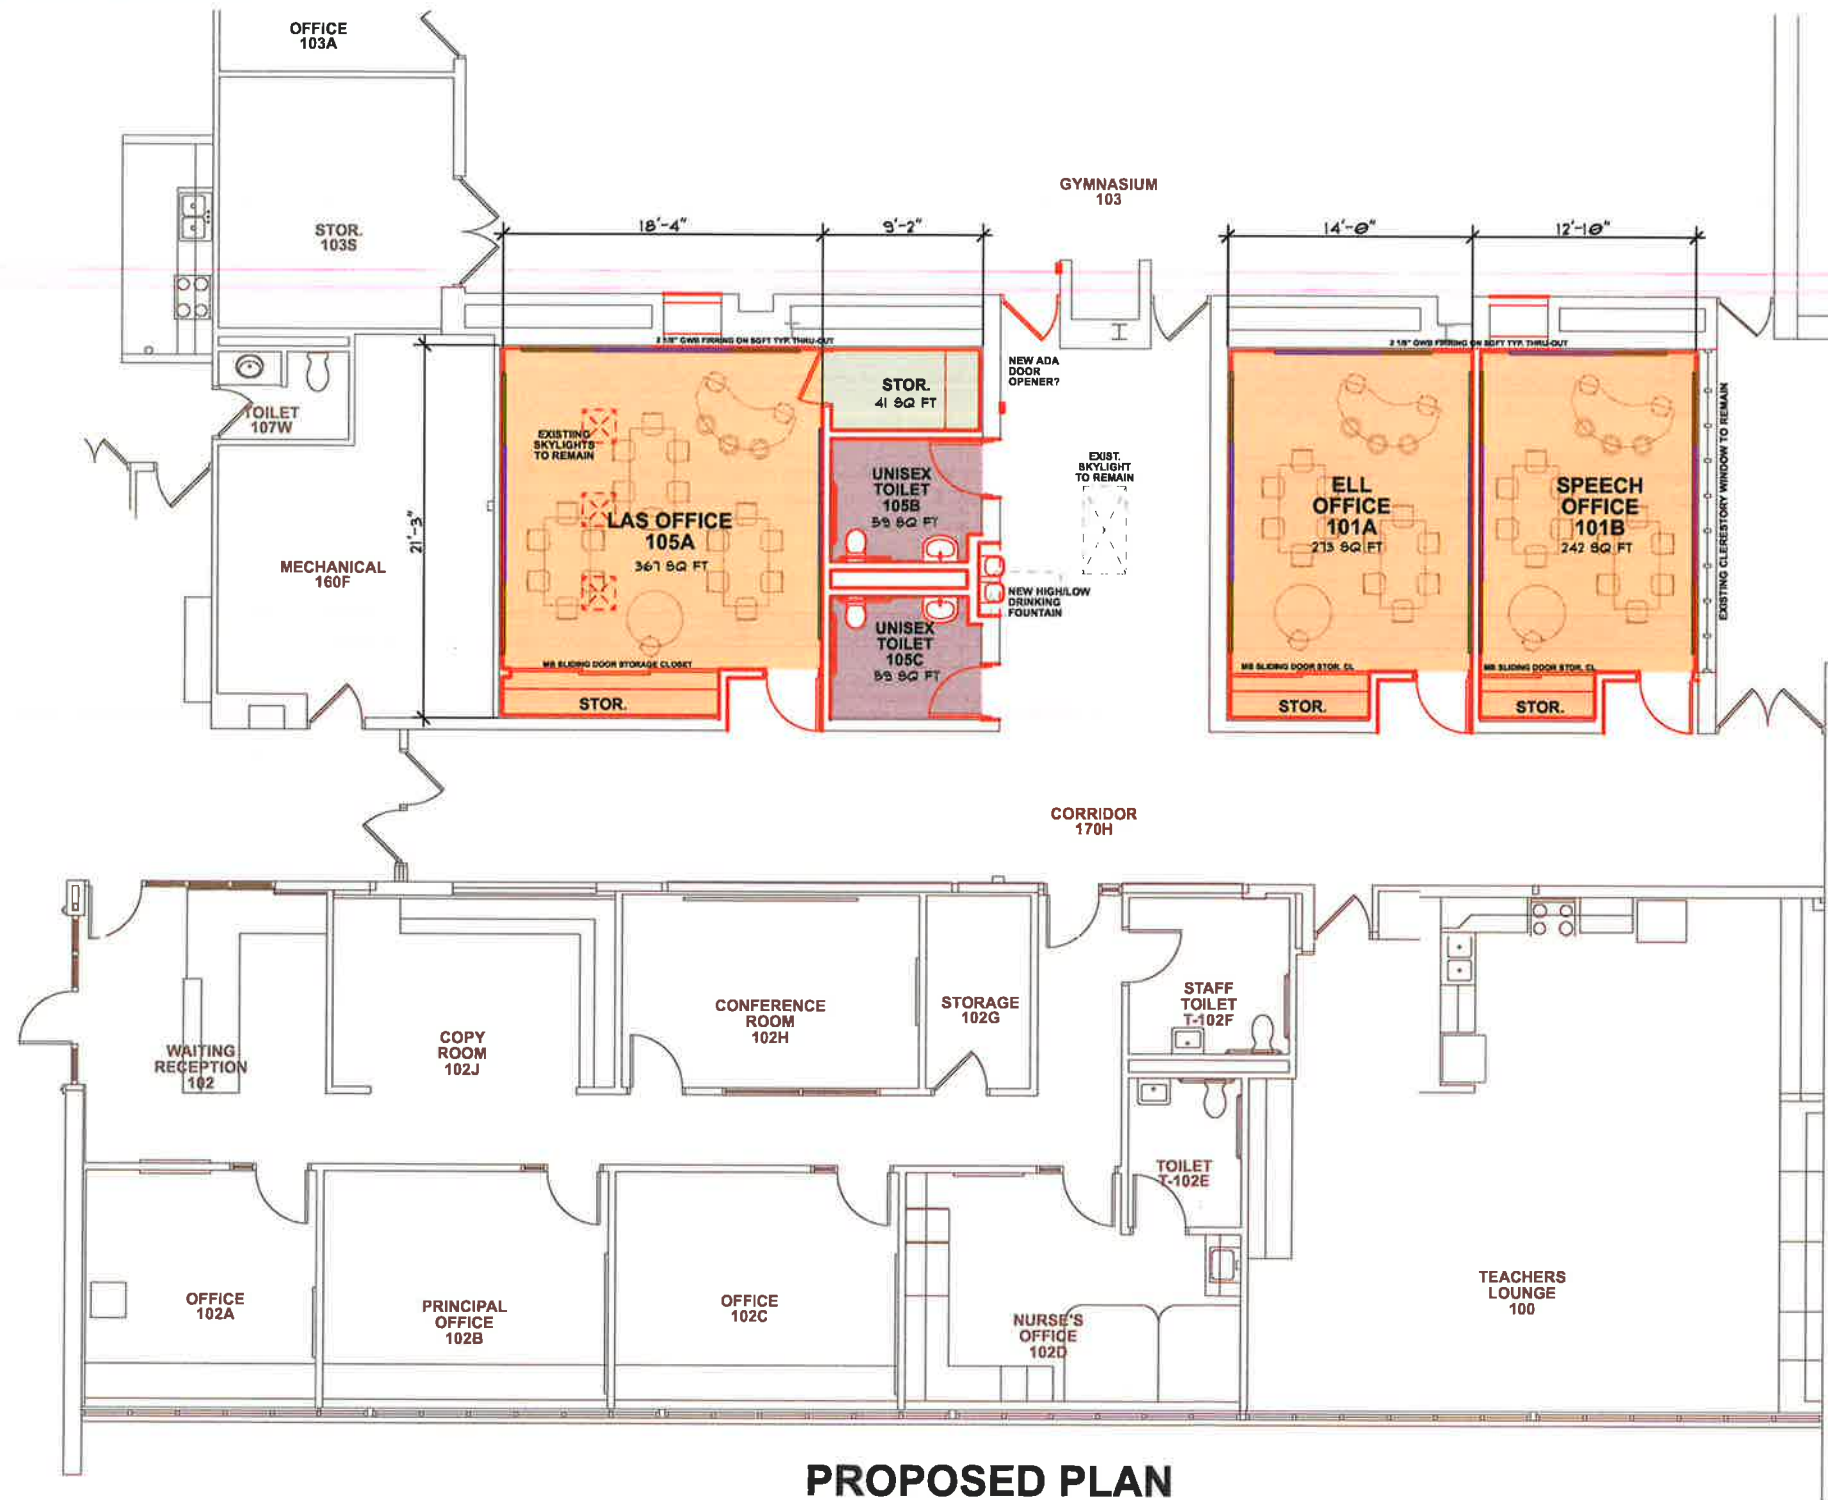

MANN ELEM: PROPOSED FIRST FLOOR PLAN - LAS, SPEECH, ELL OFFICE RELOCATION



STR Partners LLC
350 West Ontario Street | Suite 200
Chicago IL 60654
www.strpartners.com

D97 SUMMER 2020 FACILITY IMPROVEMENT

Site Address, Site City, IL Site Zip

OAK PARK SCHOOL DISTRICT 97

9/23/19