


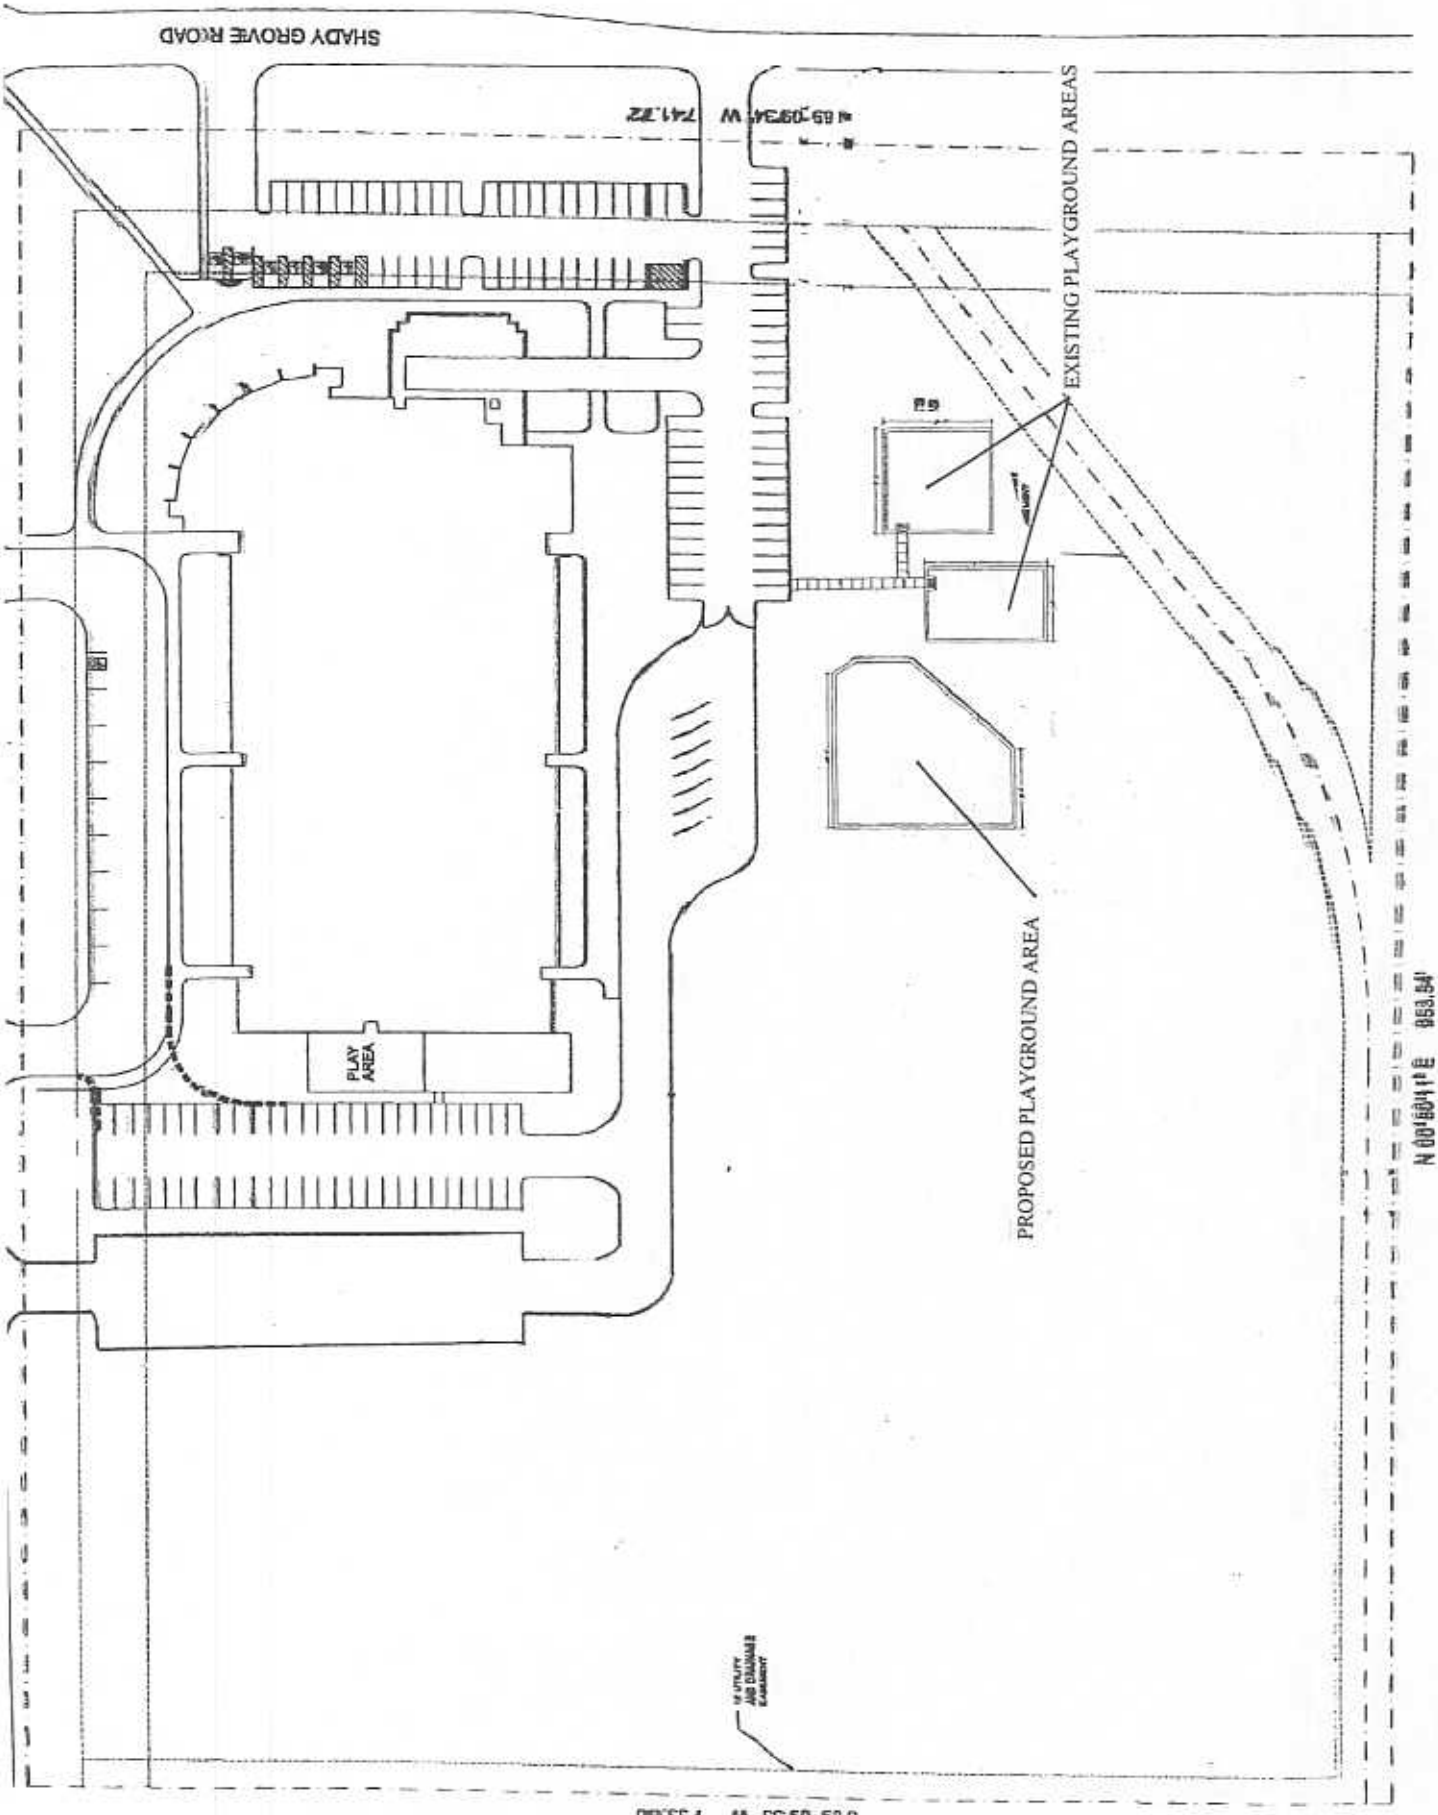

SHADY GROVE ELEMENTARY SCHOOL
 1400 SMITHFIELD RD. KELLER, TX

1 SITE PLAN
 SCALE: 1" = 40'-0"



N 00°50'11"E 853.54'

S 89°09'53" W 733.80'

WALKWAY
AND DRIVEWAY
EXHIBITION



Grass

*Opening this area is a good idea. Should work great. In via Q3-14 Q5

NEW Sidewalk

Jim Lea and Associates, Inc. PHONE 407.254.1400
FAX 407.254.1401
EMAIL info@jimlea.com
www.jimleainc.com



Project: Shady Grove Elementary
04K R2 Keller, TX

Date: 6/24/04 Rep: 1000 Salsp: 1800

Rep: Jim Lea

Date: 5/24/04

System: Kid Boulder
Drawn By: W.M.
Drawing #: K050604K R2

Keller, TX

*The proposed mural will work as long as there is a minimum of 6' clearance to any playground component. Jun 15 03-12-05

3950 Sq. Ft. "Poured in Place" Surfacing
247 Ln. Ft. Concrete

Grass

Existing Concrete Border