


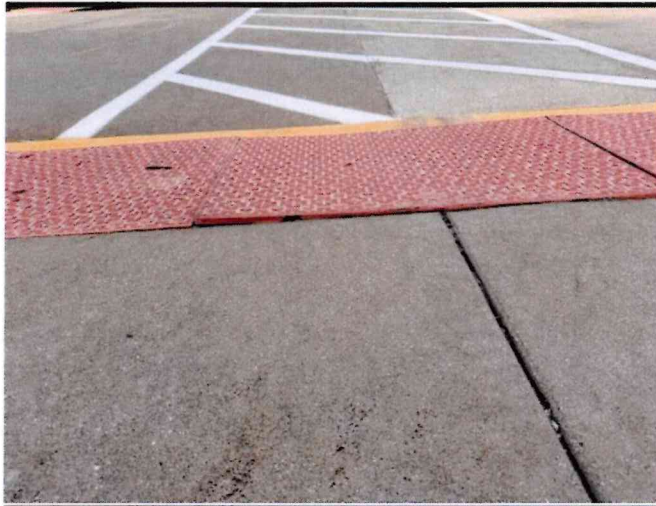

LEGEND

- PROPERTY BOUNDARY
- SANITARY SEWER
- STORM SEWER
- DOMESTIC WATER MAIN
- UNDERGROUND ELECTRICAL UTILITY
- FIBER OPTIC COMMUNICATION
- GEOTHERMAL LOOP
- FIRE HYDRANT
- STORM INLET/MANHOLE
- PRECAST FLARED END SECTION (PRC FES)

date 4/30/2025
revised
drawn by DRD
checked by

BLDD ARCHITECTS





ELEMENTARY SCHOOL
NEW BERLIN CUSD #16
600 CEDAR ST

SITE PLAN

sheet

A10C

project 216EX21.400

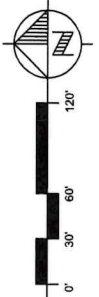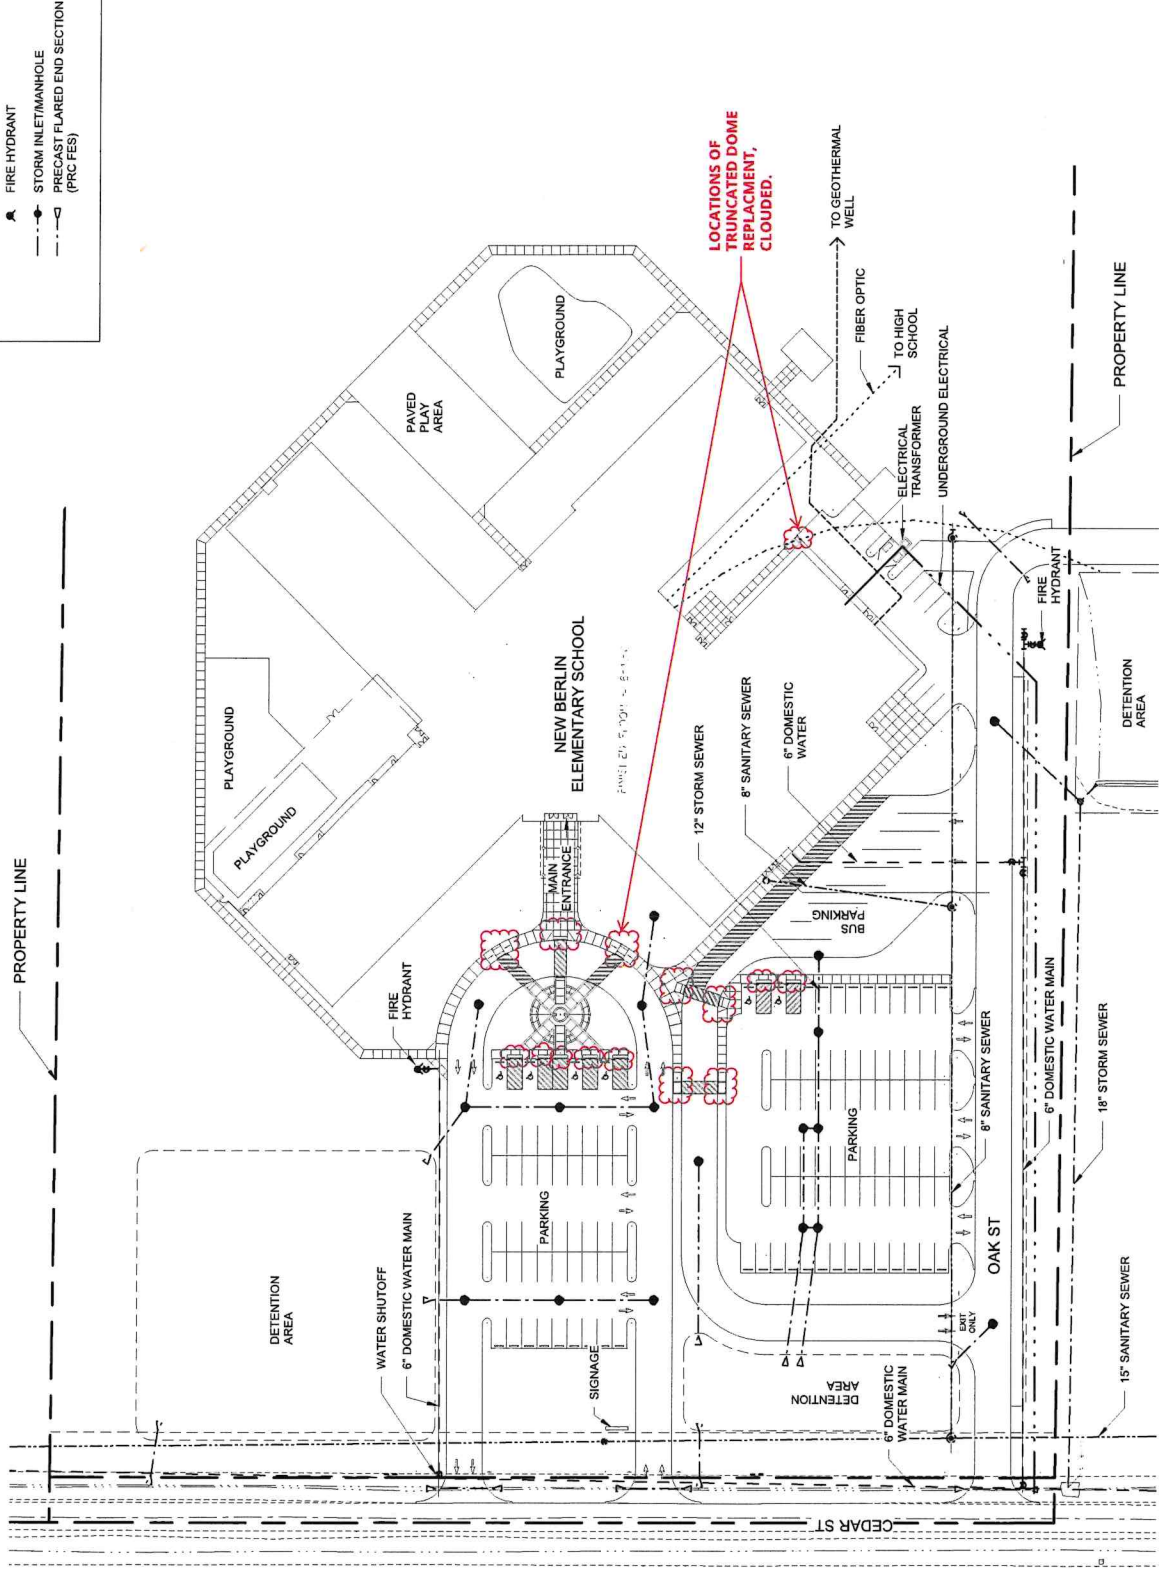

1 SITE PLAN
1" = 60'-0"