

Concept Drawing 7/21/2023





Scale: 1" = 20'-0"  
 Heavy Remodeling  
 35,000 sf

LEGEND				
ALC	SPECTRUM	SAIL	SHARED	STAFF

OVERALL FLOOR PLAN

Total estimated cost of project including purchase of the Building is \$19.5 million



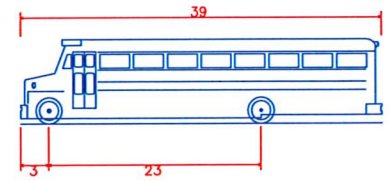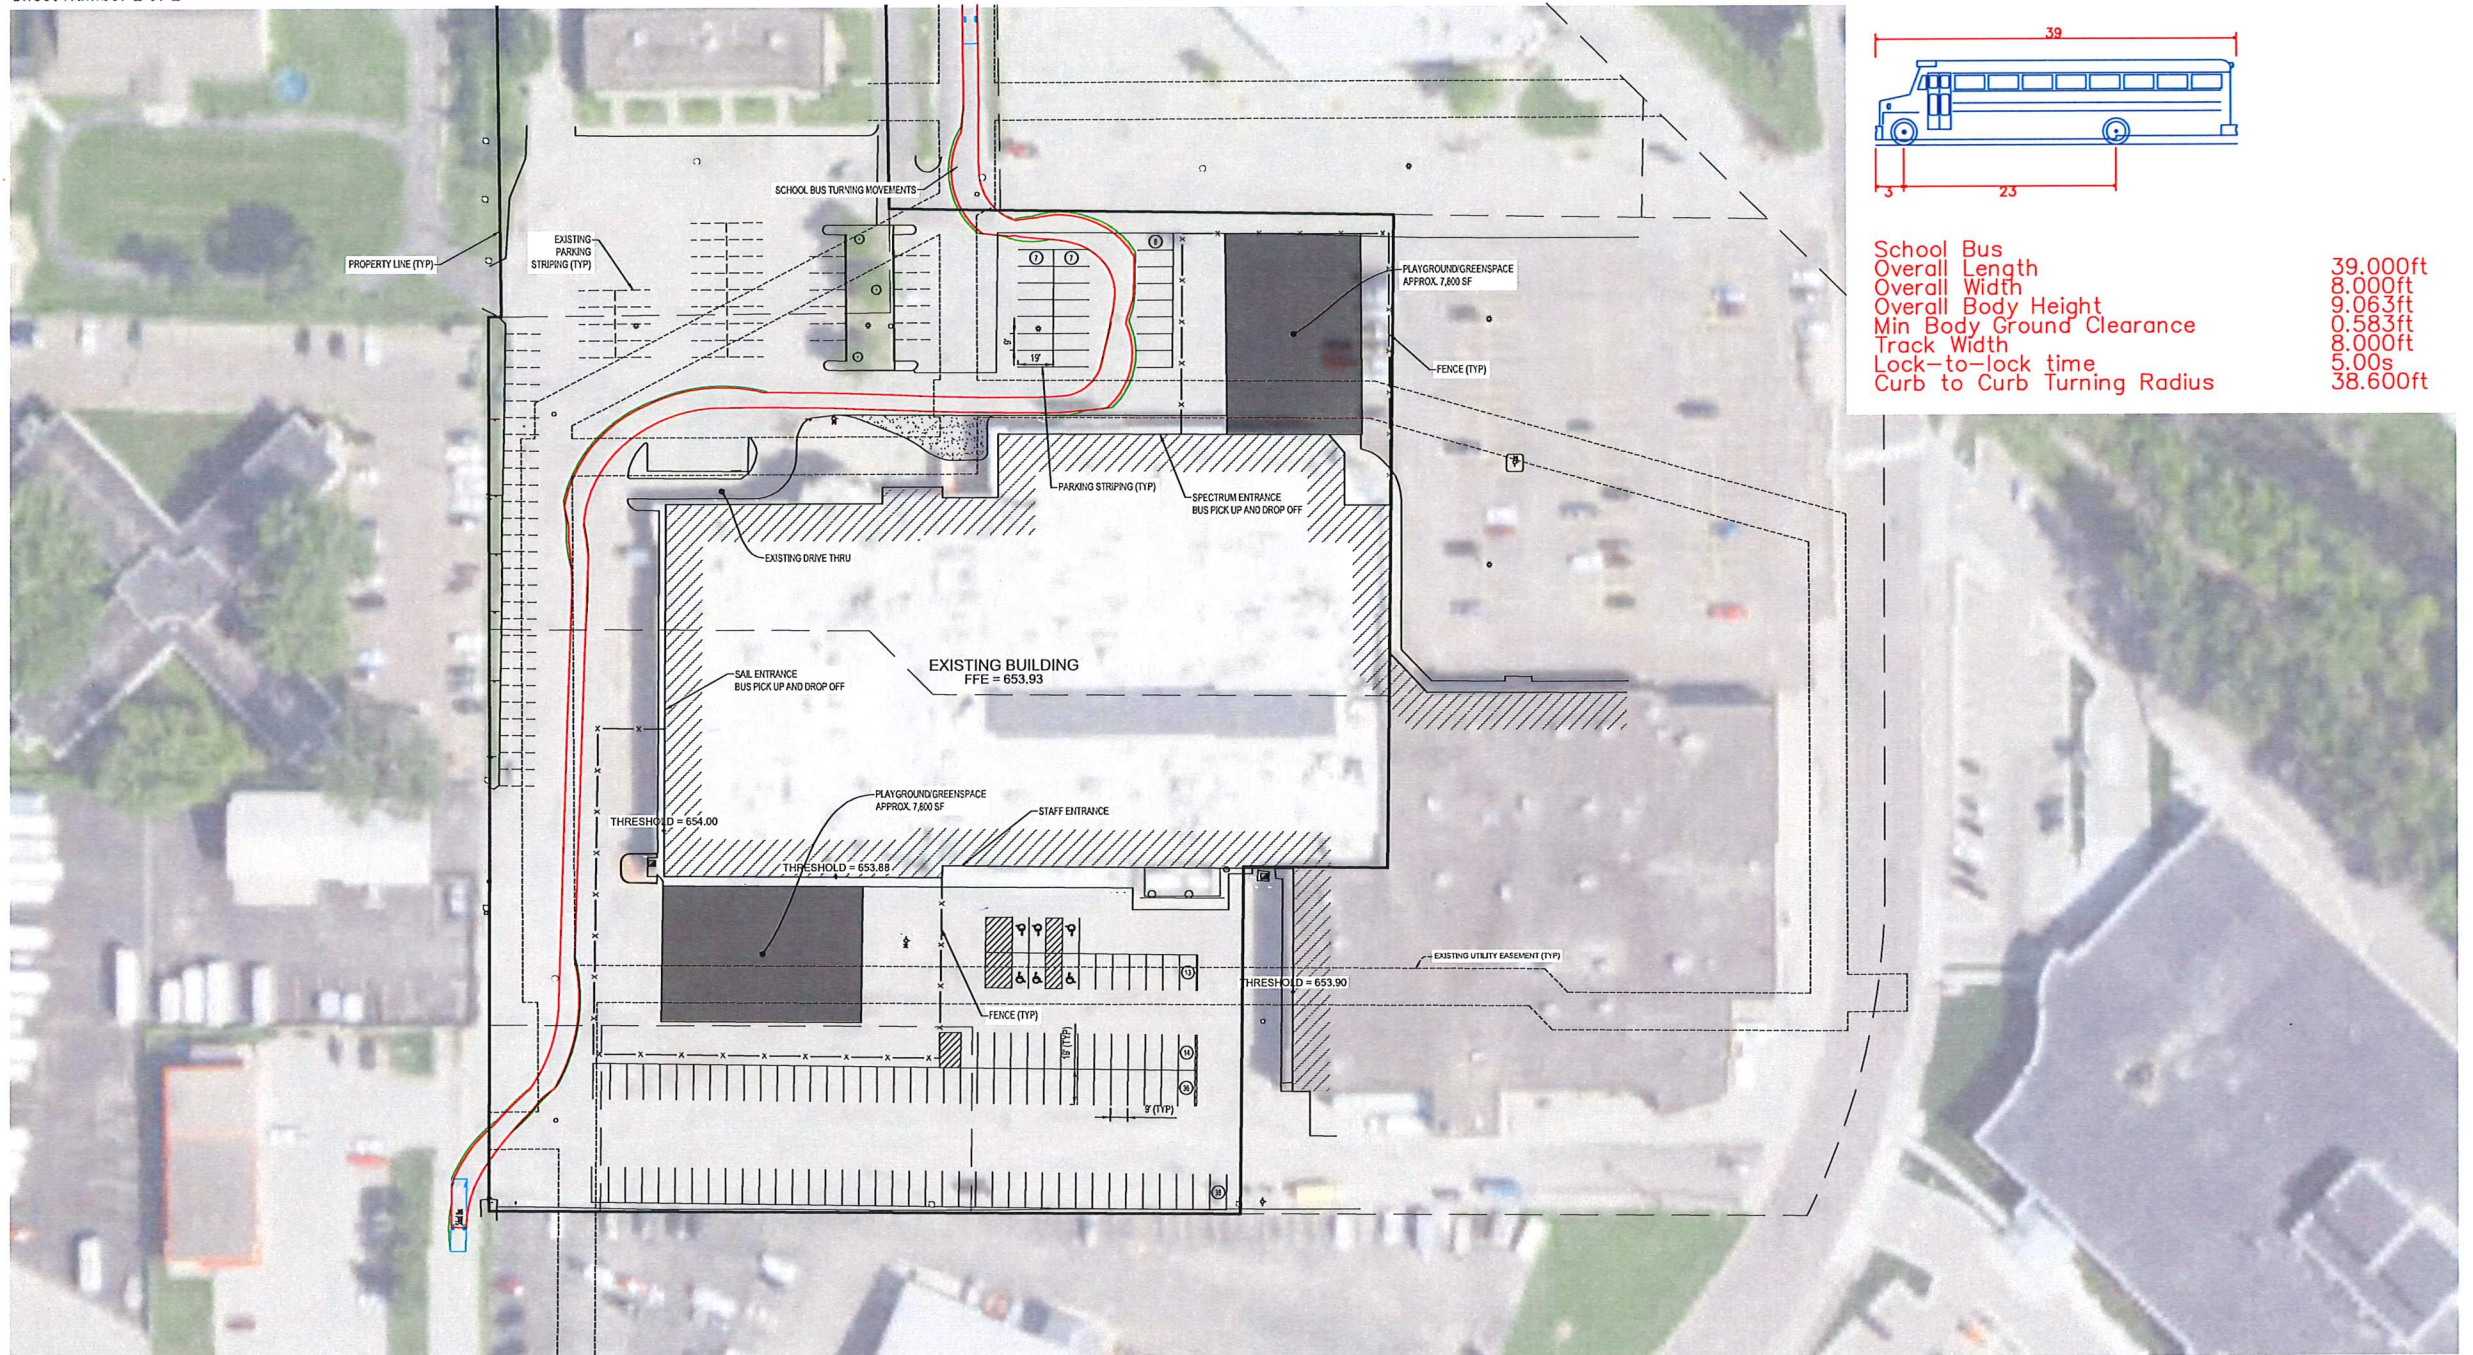

School Bus	39.000ft
Overall Length	39.000ft
Overall Width	8.000ft
Overall Body Height	9.063ft
Min Body Ground Clearance	0.583ft
Track Width	8.000ft
Lock-to-lock time	5.00s
Curb to Curb Turning Radius	38.600ft

SITE CONCEPT



Architecture + Engineering + Environmental + Planning

HVED WINONA MALL RENOVATION  
 WINONA, MINNESOTA - 07/20/2023  
 ISG PROJECT NO. 23-28655



SCALE IN FEET  
 0 40 80