


NOTES:

- CONTRACTOR TO COMPLETE BENCH TESTING WITH THE SUPERNATE SAMPLES TO DEMONSTRATE THAT A 15MG/L TSS IS BEING MET FOR THE CHOSEN FLOCCULANT AND GEOTEXTILE BAG MATERIAL. DATA MUST BE SUBMITTED TO THE IEPA PRIOR TO USE.
- CONTRACTOR TO PROVIDE MSDS DATA FOR PROPOSED FLOCCULANTS TO THE IEPA AND CITY FOR APPROVAL PRIOR TO USE.
- CONTRACTOR TO REVIEW GROUND CONDITIONS FOR SLOPE AND OBSTACLES. IT SHALL BE THE CONTRACTOR'S RESPONSIBILITY TO ENSURE THAT THE GEOTEXTILE TUBES ARE SECURE AND NOT SUSCEPTIBLE TO ROLLING OR RUPTURE. CONTRACTOR SHALL DETERMINE IF SHIMS OR OTHER MEASURES OF SECURING THE GEOTEXTILE TUBES IS WARRANTED.
- FILL AREAS ON THE ISLAND SHALL BE APPROVED BY THE CITY OR THE ENGINEER. RESTORATION OF FILL AREAS SHALL BE INCIDENTAL AND BE THE RESPONSIBILITY OF THE CONTRACTOR AND SHALL CONSIST OF TURF GRASS SEED AND DS75 EROSION CONTROL BLANKET.
- ALL TREES ARE TO REMAIN
- TEMPORARY STABILIZED CONSTRUCTION ACCESS FOR HAULING WILL BE NECESSARY IF TRUCKING OVER UNPAVED AREAS.
- TEMPORARY DITCH CHECKS SHALL BE APPLIED AT THE DIRECTION OF THE ENGINEER AND/OR SWCD AROUND MASTODON LAKE IN AREAS OF CONCENTRATED RUNOFF FROM STABILIZED AREAS AND CONSTRUCTION ACCESS POINTS
- CONTRACTOR MUST MAINTAIN A 15' SEPARATION FROM THE SIDELINE OF THE EXISTING PRACTICE FIELD. NO MATERIALS OR MACHINERY MAY ENTER THE 15' BUFFER OF THE FIELD.

BID ALTERNATIVE #1 NOTES:

- THE CITY WILL COORDINATE WITH THE ADJACENT PROPERTY OWNER FOR USE OF DEWATERING SITE #6. THE USE OF THIS PROPERTY IS CURRENTLY NOT GUARANTEED AND HAS BEEN IDENTIFIED AS A BID ALTERNATIVE. MATERIALS DREDGED AND DEWATERED IN THIS LOCATION SHALL BE PAID FOR SEPARATELY FROM THOSE DEWATERED IN LOCATIONS 1-5.

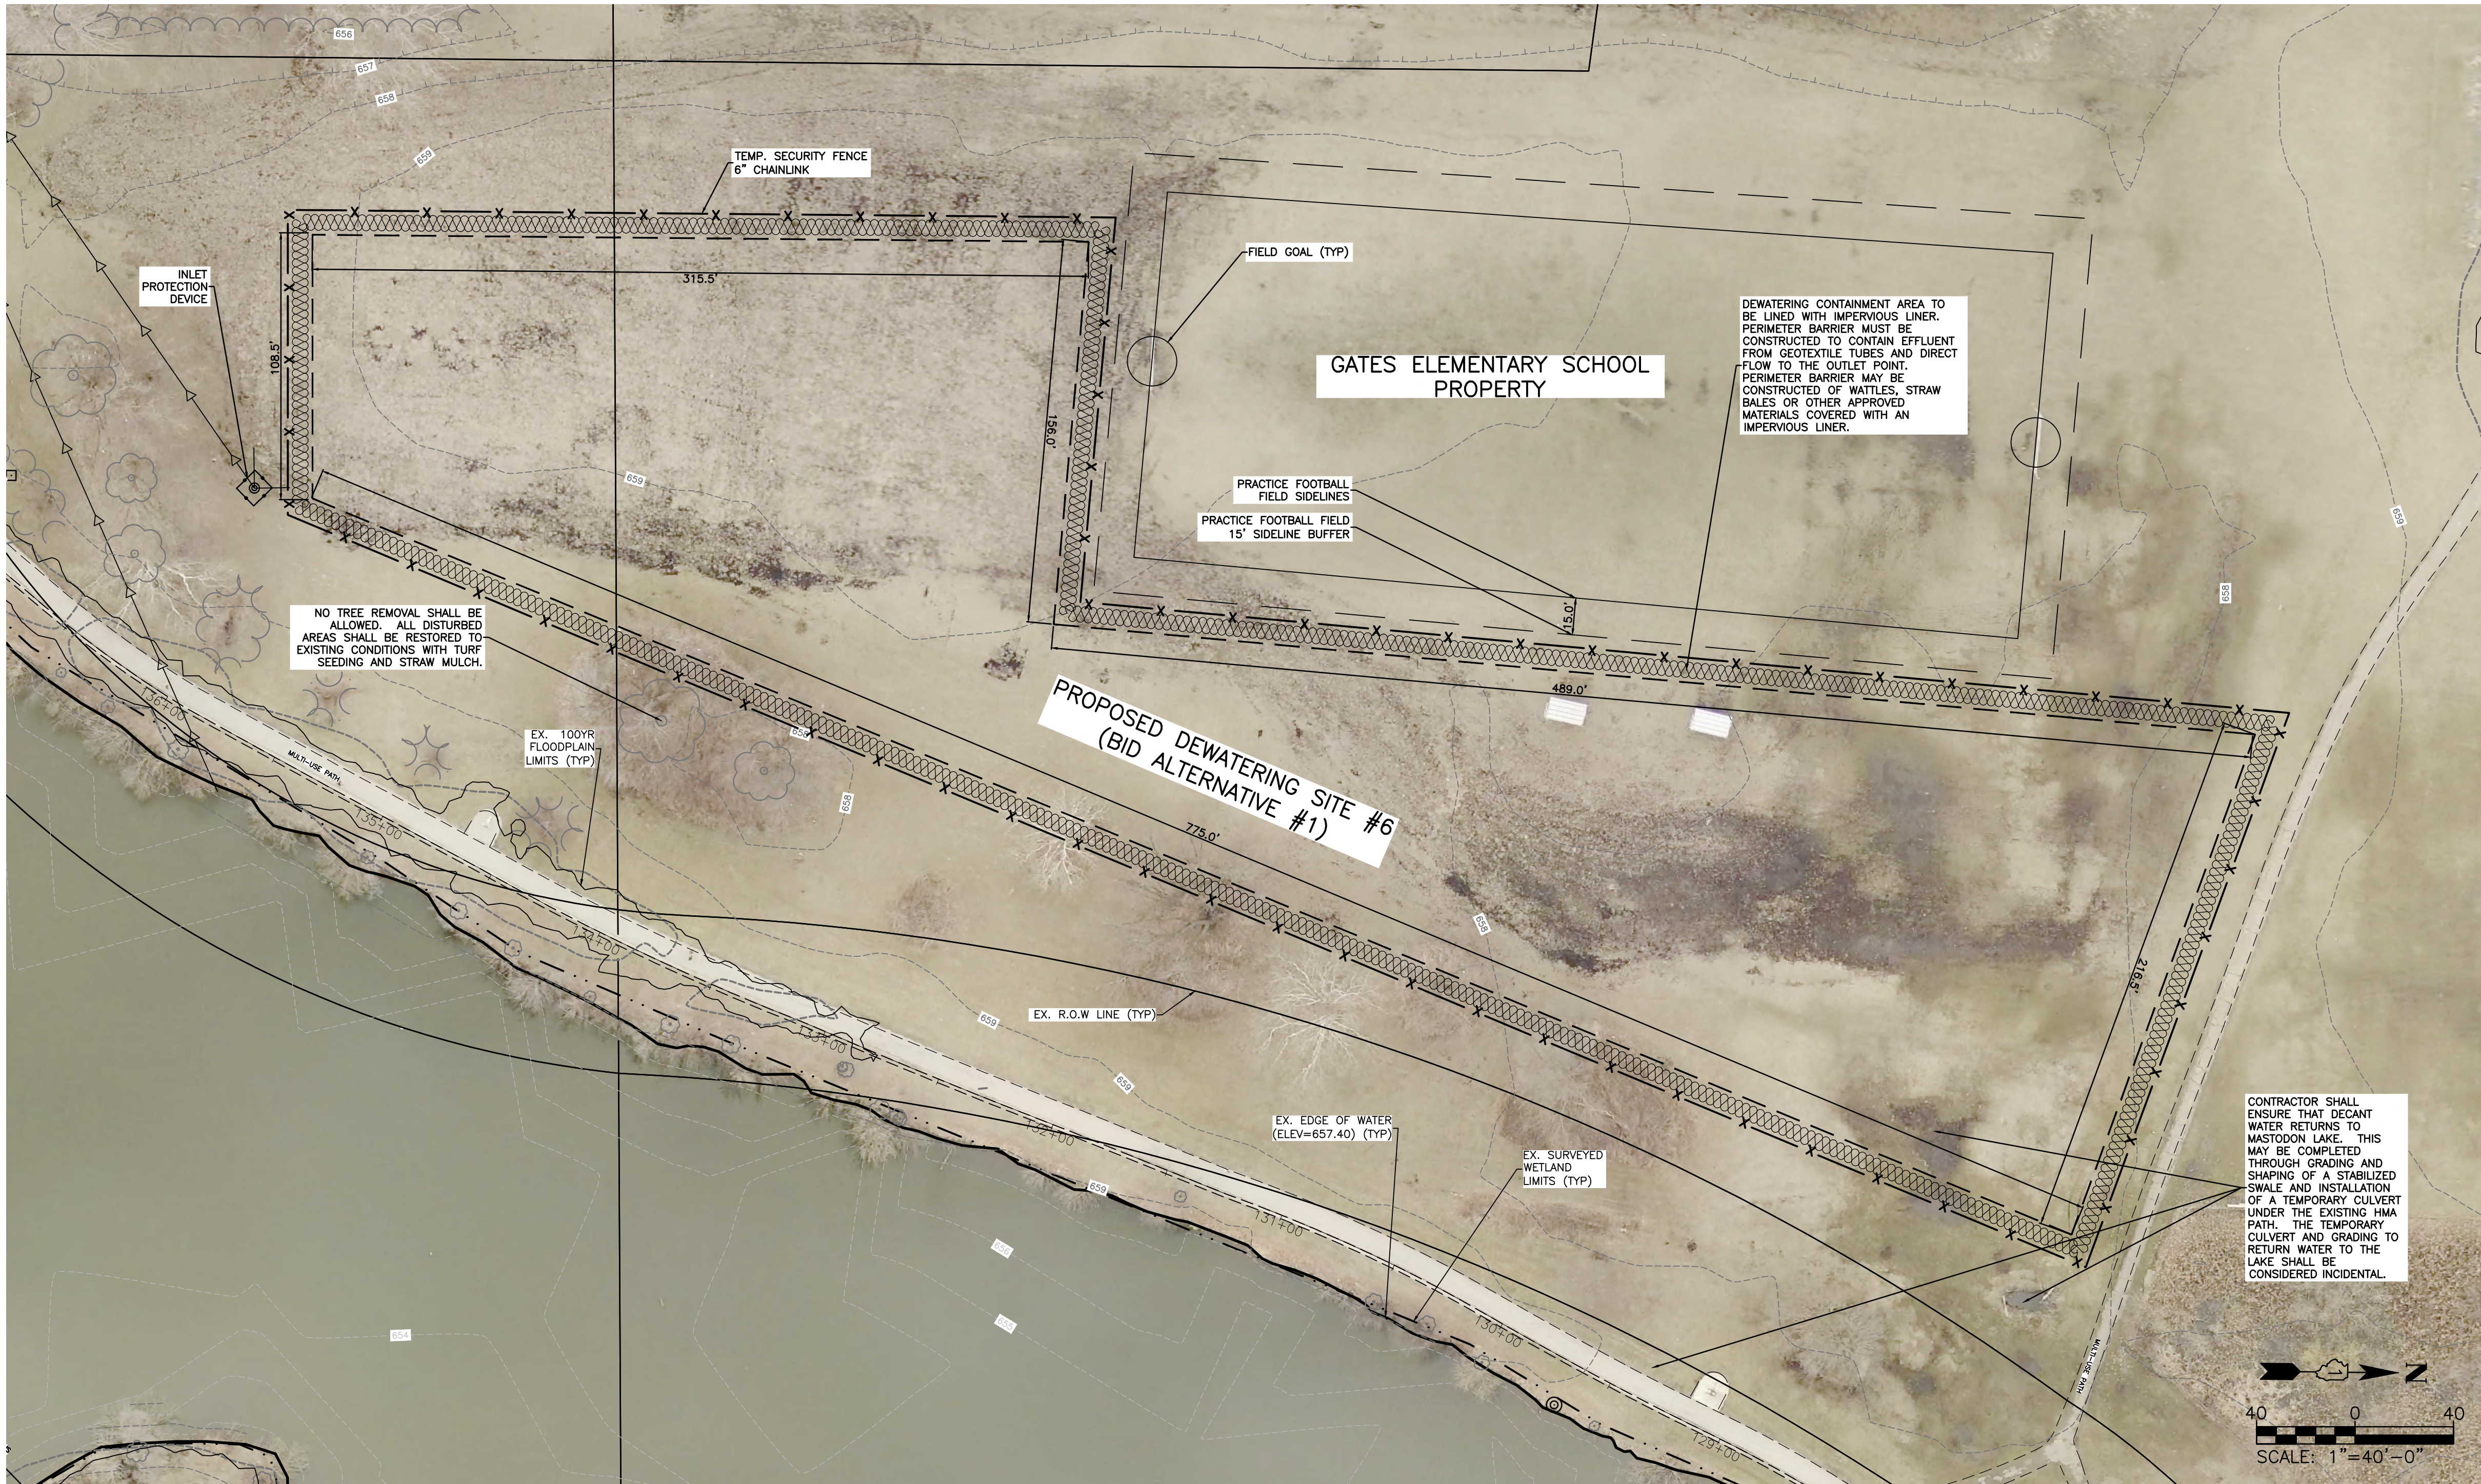

COMPANY NAME: HRGreen.com
PROJECT CONTACT: 1/28/2026 3:22 PM
CLIENT: 191806-Detailed-Dewatering-Plan
DATE PLOTTED: 1/28/2026 3:22 PM
FILE NAME: 191806-Detailed-Dewatering-Plan
PLOT DRIVER: DWG To PDF.pc3
PEN TABLE: ILDOT-Standard.ctb



USER NAME = ROBERT.YERUSHALMI	DESIGNED - LG	REVISED -
FILE NAME = 191806-Detailed-Dewatering-Plan	DRAWN - MPL	REVISED -
PLOT SCALE = 1"=20'	CHECKED - AJ/LG	REVISED -
PLOT DATE = 1/28/2026	DATE -	REVISED -

CITY OF AURORA
MASTODON LAKE DREDGING PROJECT

PROPOSED DEWATERING SITE LOCATION 6
(BID ALTERNATIVE #1)

SCALE: 1"=20' SHEET NO. 01 OF 01 SHEETS STA. TO STA.

F.A.U. RTE.	SECTION	COUNTY	TOTAL SHEETS	SHEET NO.
		KANE	28	15
CONTRACT NO.				
ILLINOIS FED. AID PROJECT				