


FLOOR PLAN - OPTION 2

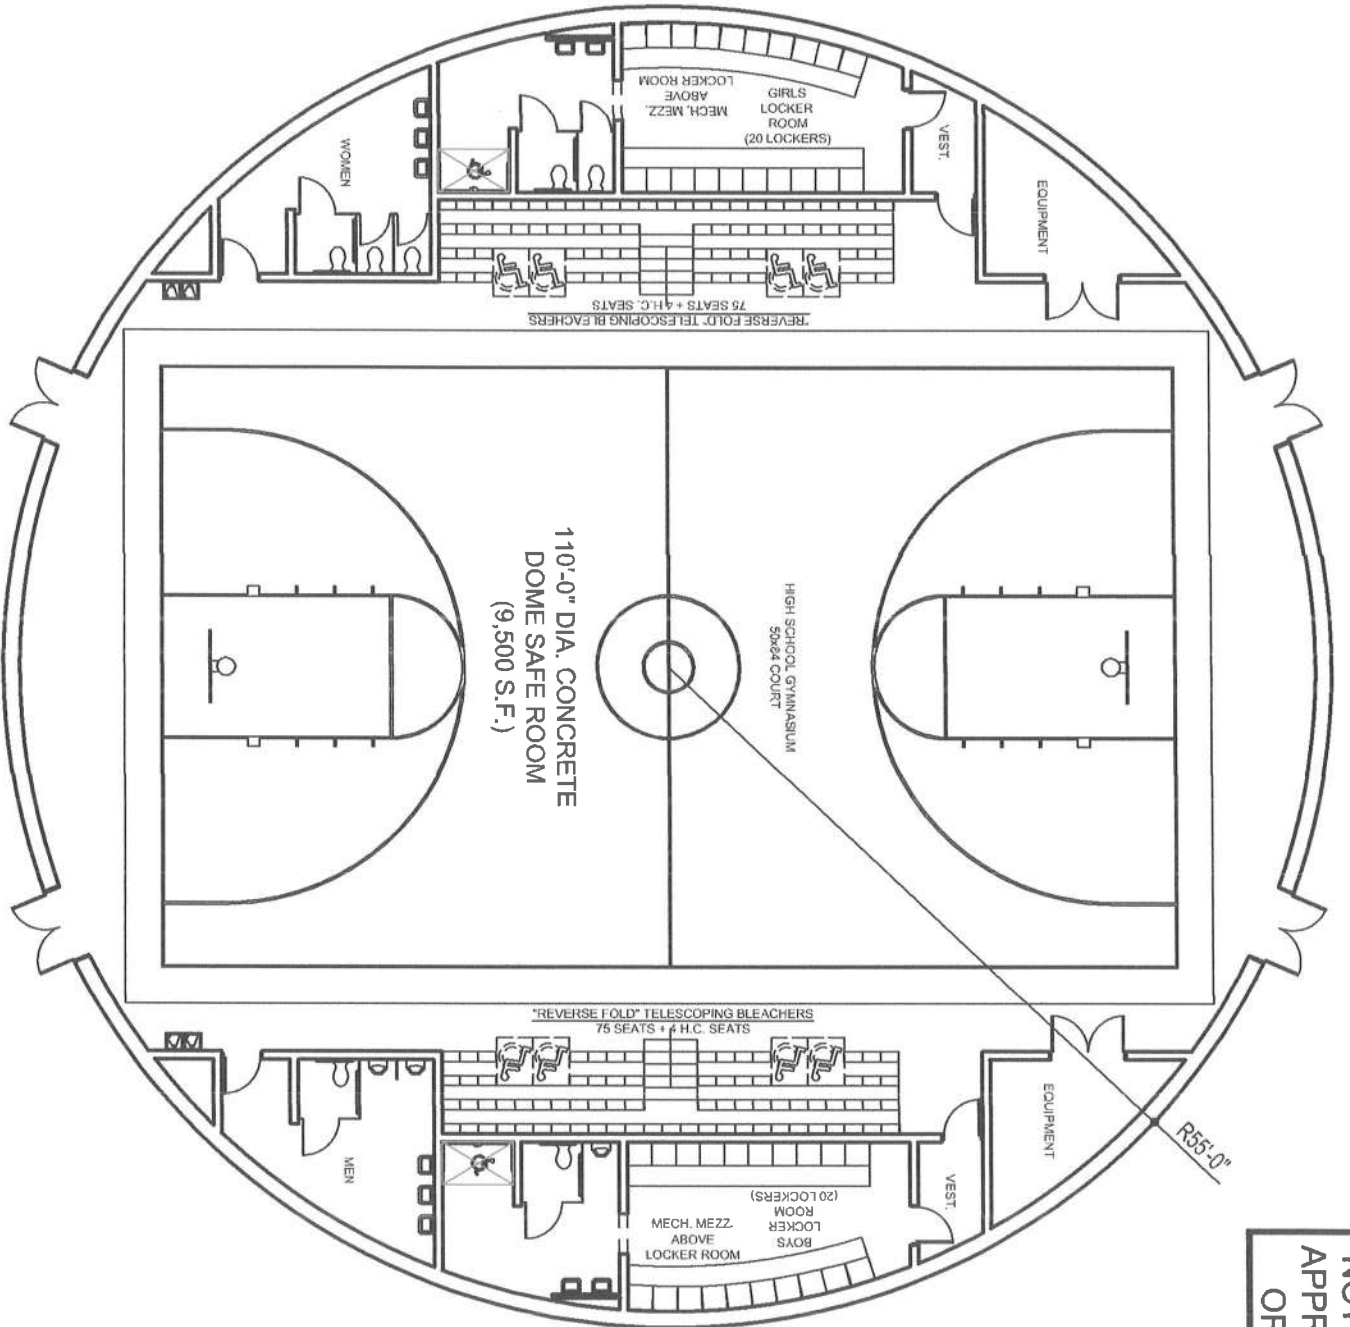

SCALE: 1/16"=1'-0"

NOT FOR REGULATORY  
APPROVAL, PERMITTING,  
OR CONSTRUCTION

COMMUNITY SAFE ROOMS  
SCURRY-ROSSER I.S.D.

8321 SOUTH STATE HIGHWAY 34

SCURRY, TX


DATE SHOWN  
**HPA**  
ARCHITECTURAL FIRM  
1000 WEST 10TH STREET  
SUITE 100  
SCURRY, TEXAS 75481  
PHONE: 936.251.1111  
WWW.HPA-ARCHITECTS.COM

DATE: 11/07/2013	DESIGNER: HPA
REVISIONS	
NO.	DESCRIPTION

OPT. 2

FLOOR PLAN - OPTION 1

SCALE: 1/16"=1'-0"

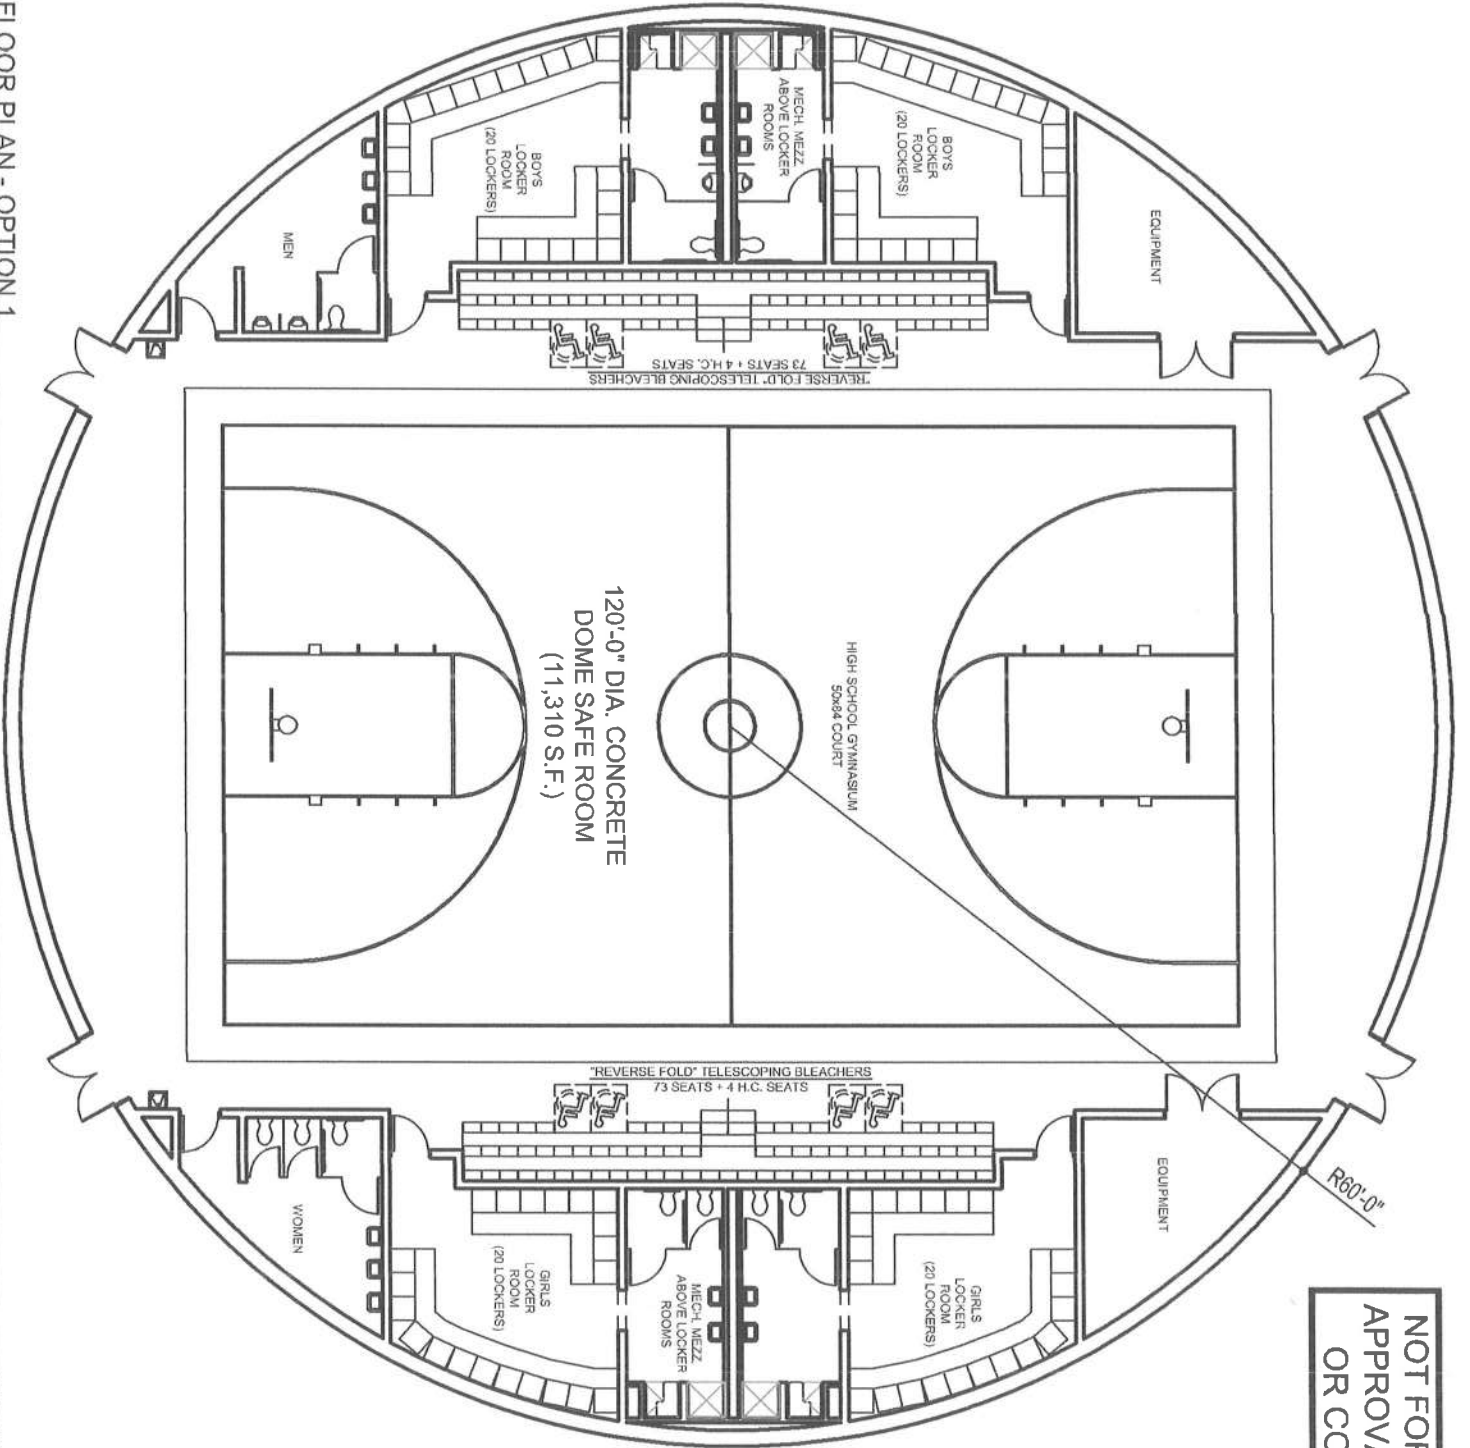

**NOT FOR REGULATORY  
APPROVAL, PERMITTING,  
OR CONSTRUCTION**

**COMMUNITY SAFE ROOMS  
SCURRY-ROSSER I.S.D.**

8321 SOUTH STATE HIGHWAY 34

SCURRY, TX



SEARCHED BY:	HPA	
DATE:	NOV. 2013	
REVISIONS		
NO.	DESCRIPTION	DATE

OPT. 1