



Nurses Suite - Existing and Proposed

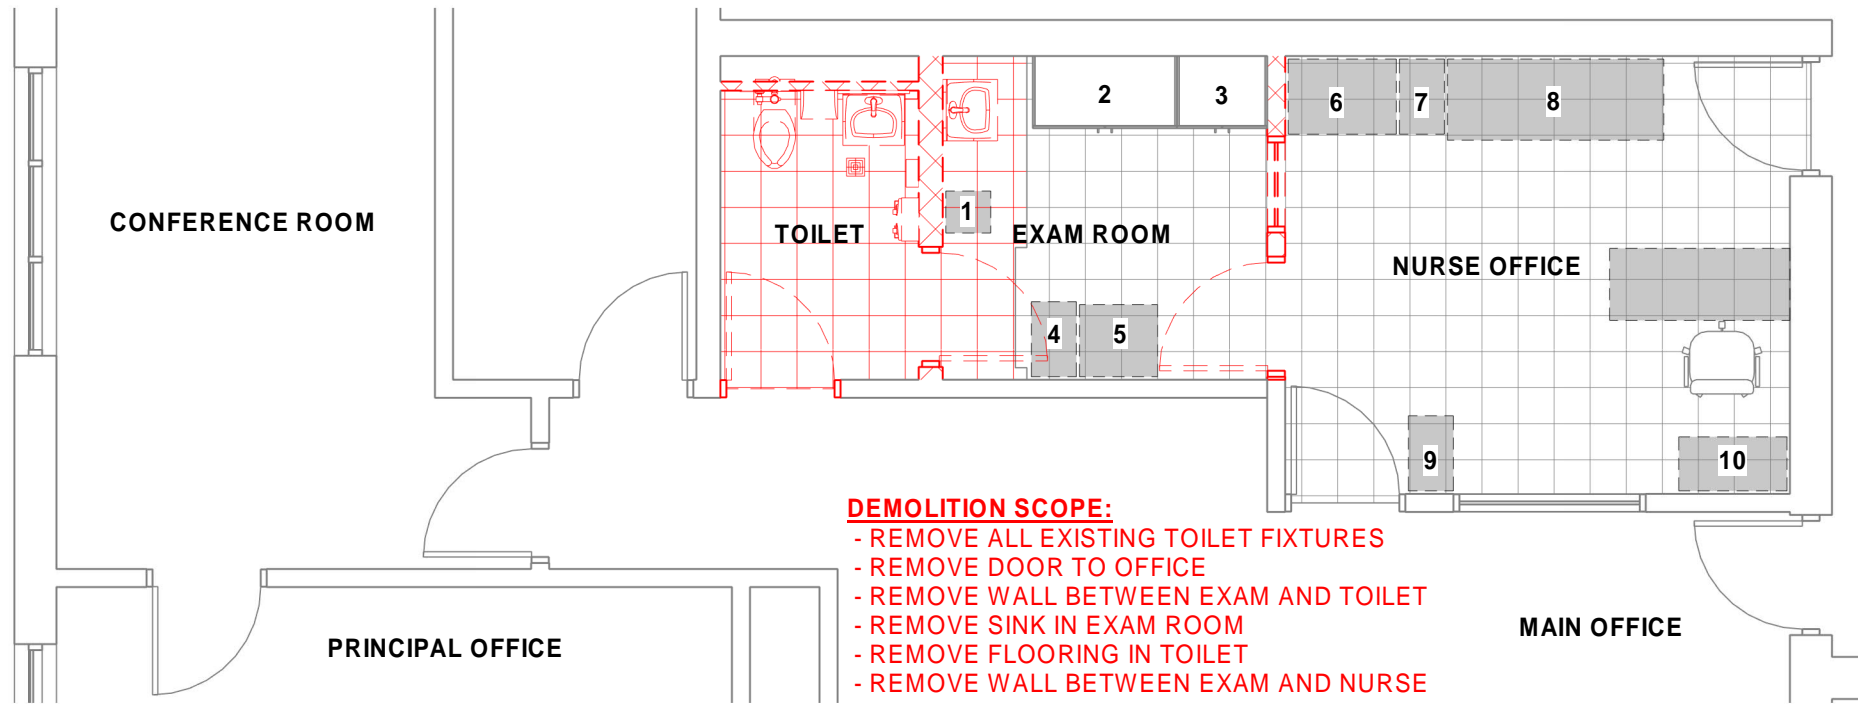


1 Nurses Suite - Existing  
3/16" = 1'-0"

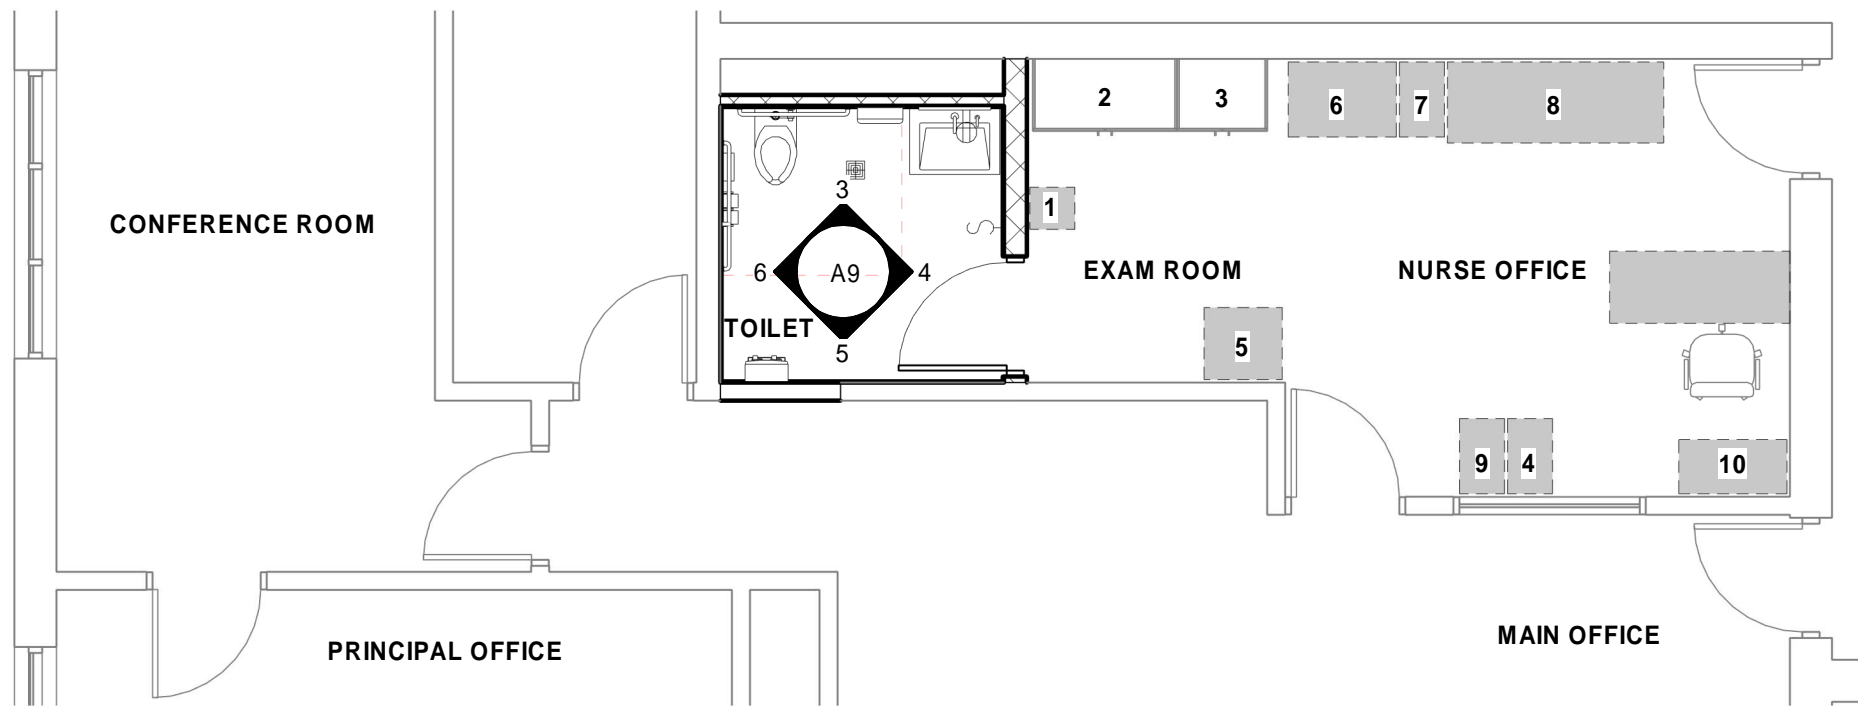


2 Nurses Suite - Proposed  
3/16" = 1'-0"




TOILET - EXISTING

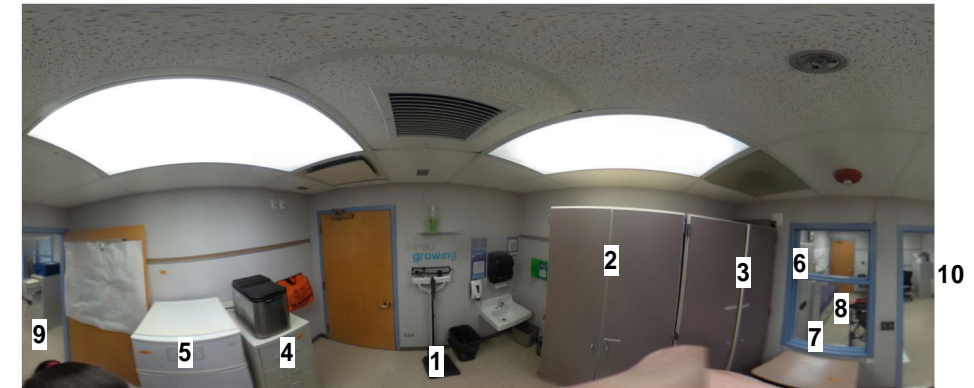


EXAM ROOM - EXISTING

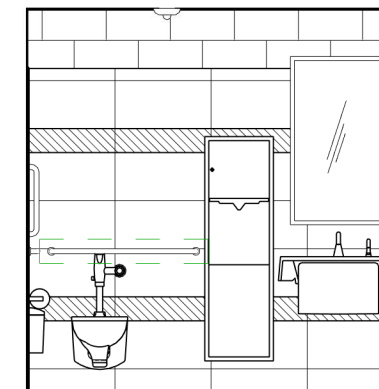


3 TOILET - NORTH  
1/4" = 1'-0"

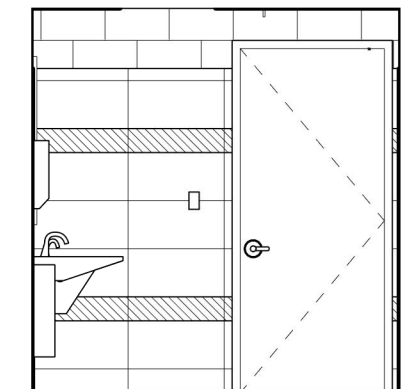


4 TOILET - EAST  
1/4" = 1'-0"

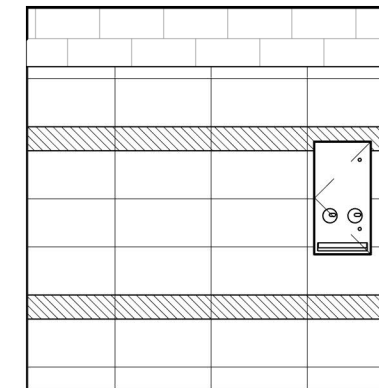


5 TOILET - SOUTH  
1/4" = 1'-0"

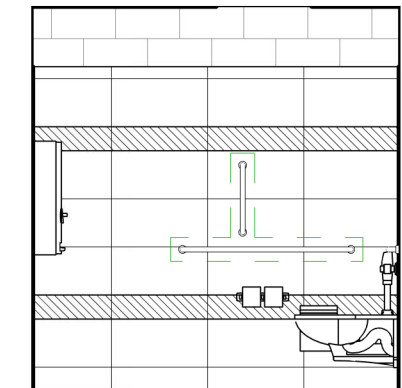

6 TOILET - WEST  
1/4" = 1'-0"

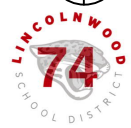


# Women & Men Toilet Suite - Existing and Proposed

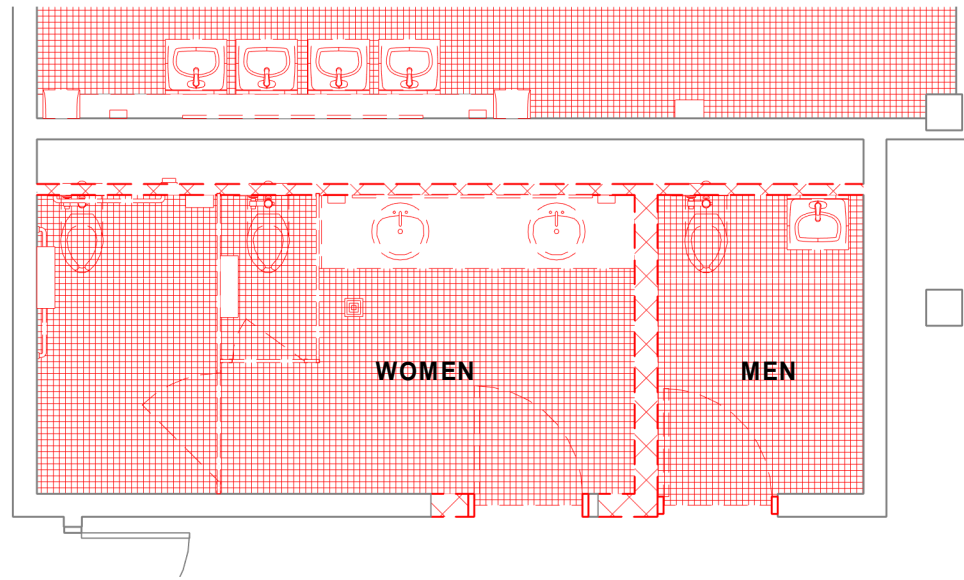


### DEMOLITION SCOPE:

- REMOVE ALL EXISTING TOILET FIXTURES
- REMOVE AND REUSE EXISTING DOORS TO BE RELOCATED IN WALL
- PROVIDE NEW FRAMES FOR EXISTING DOORS
- REMOVE WALL BETWEEN WOMEN AND MEN FOR EXPANSION
- REMOVE FLOORING IN BOTH TOILET ROOMS


1 Women and Men Toilet Suite - Existing  
3/16" = 1'-0"

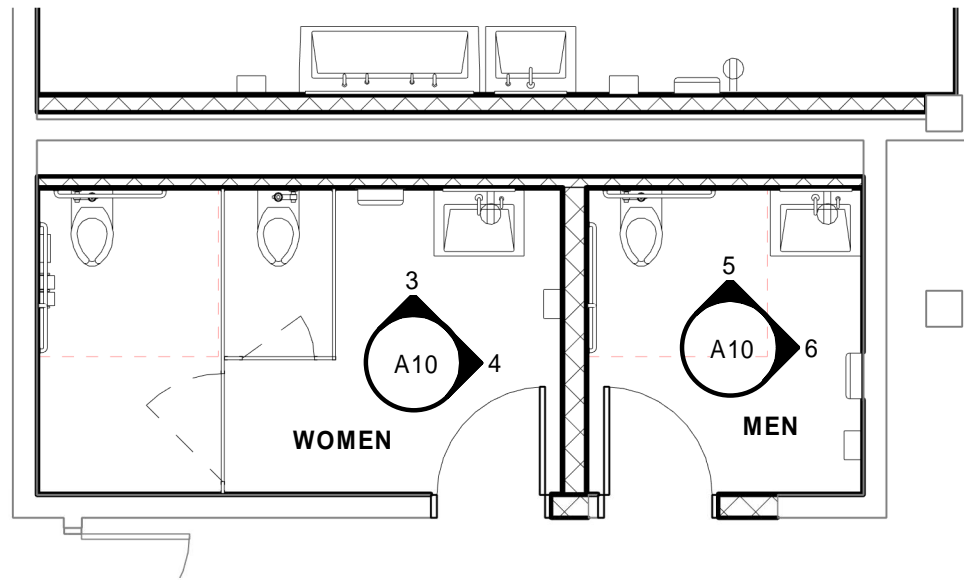


2 Women and Men Toilet Suite - Proposed  
3/16" = 1'-0"

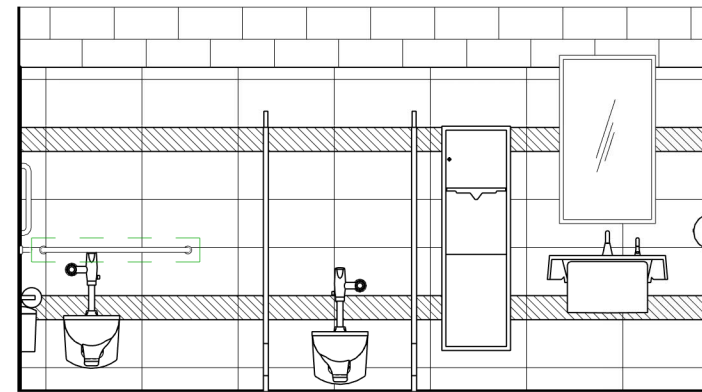


3 WOMEN - NORTH  
1/4" = 1'-0"

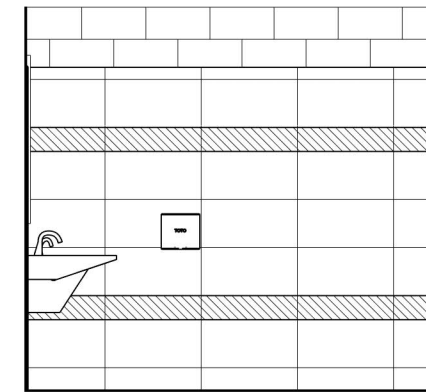


4 WOMEN - EAST  
1/4" = 1'-0"

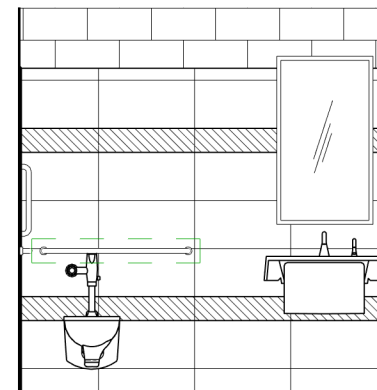


5 MEN - NORTH  
1/4" = 1'-0"

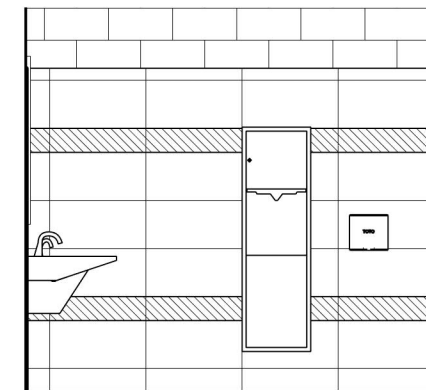

6 MEN - EAST  
1/4" = 1'-0"

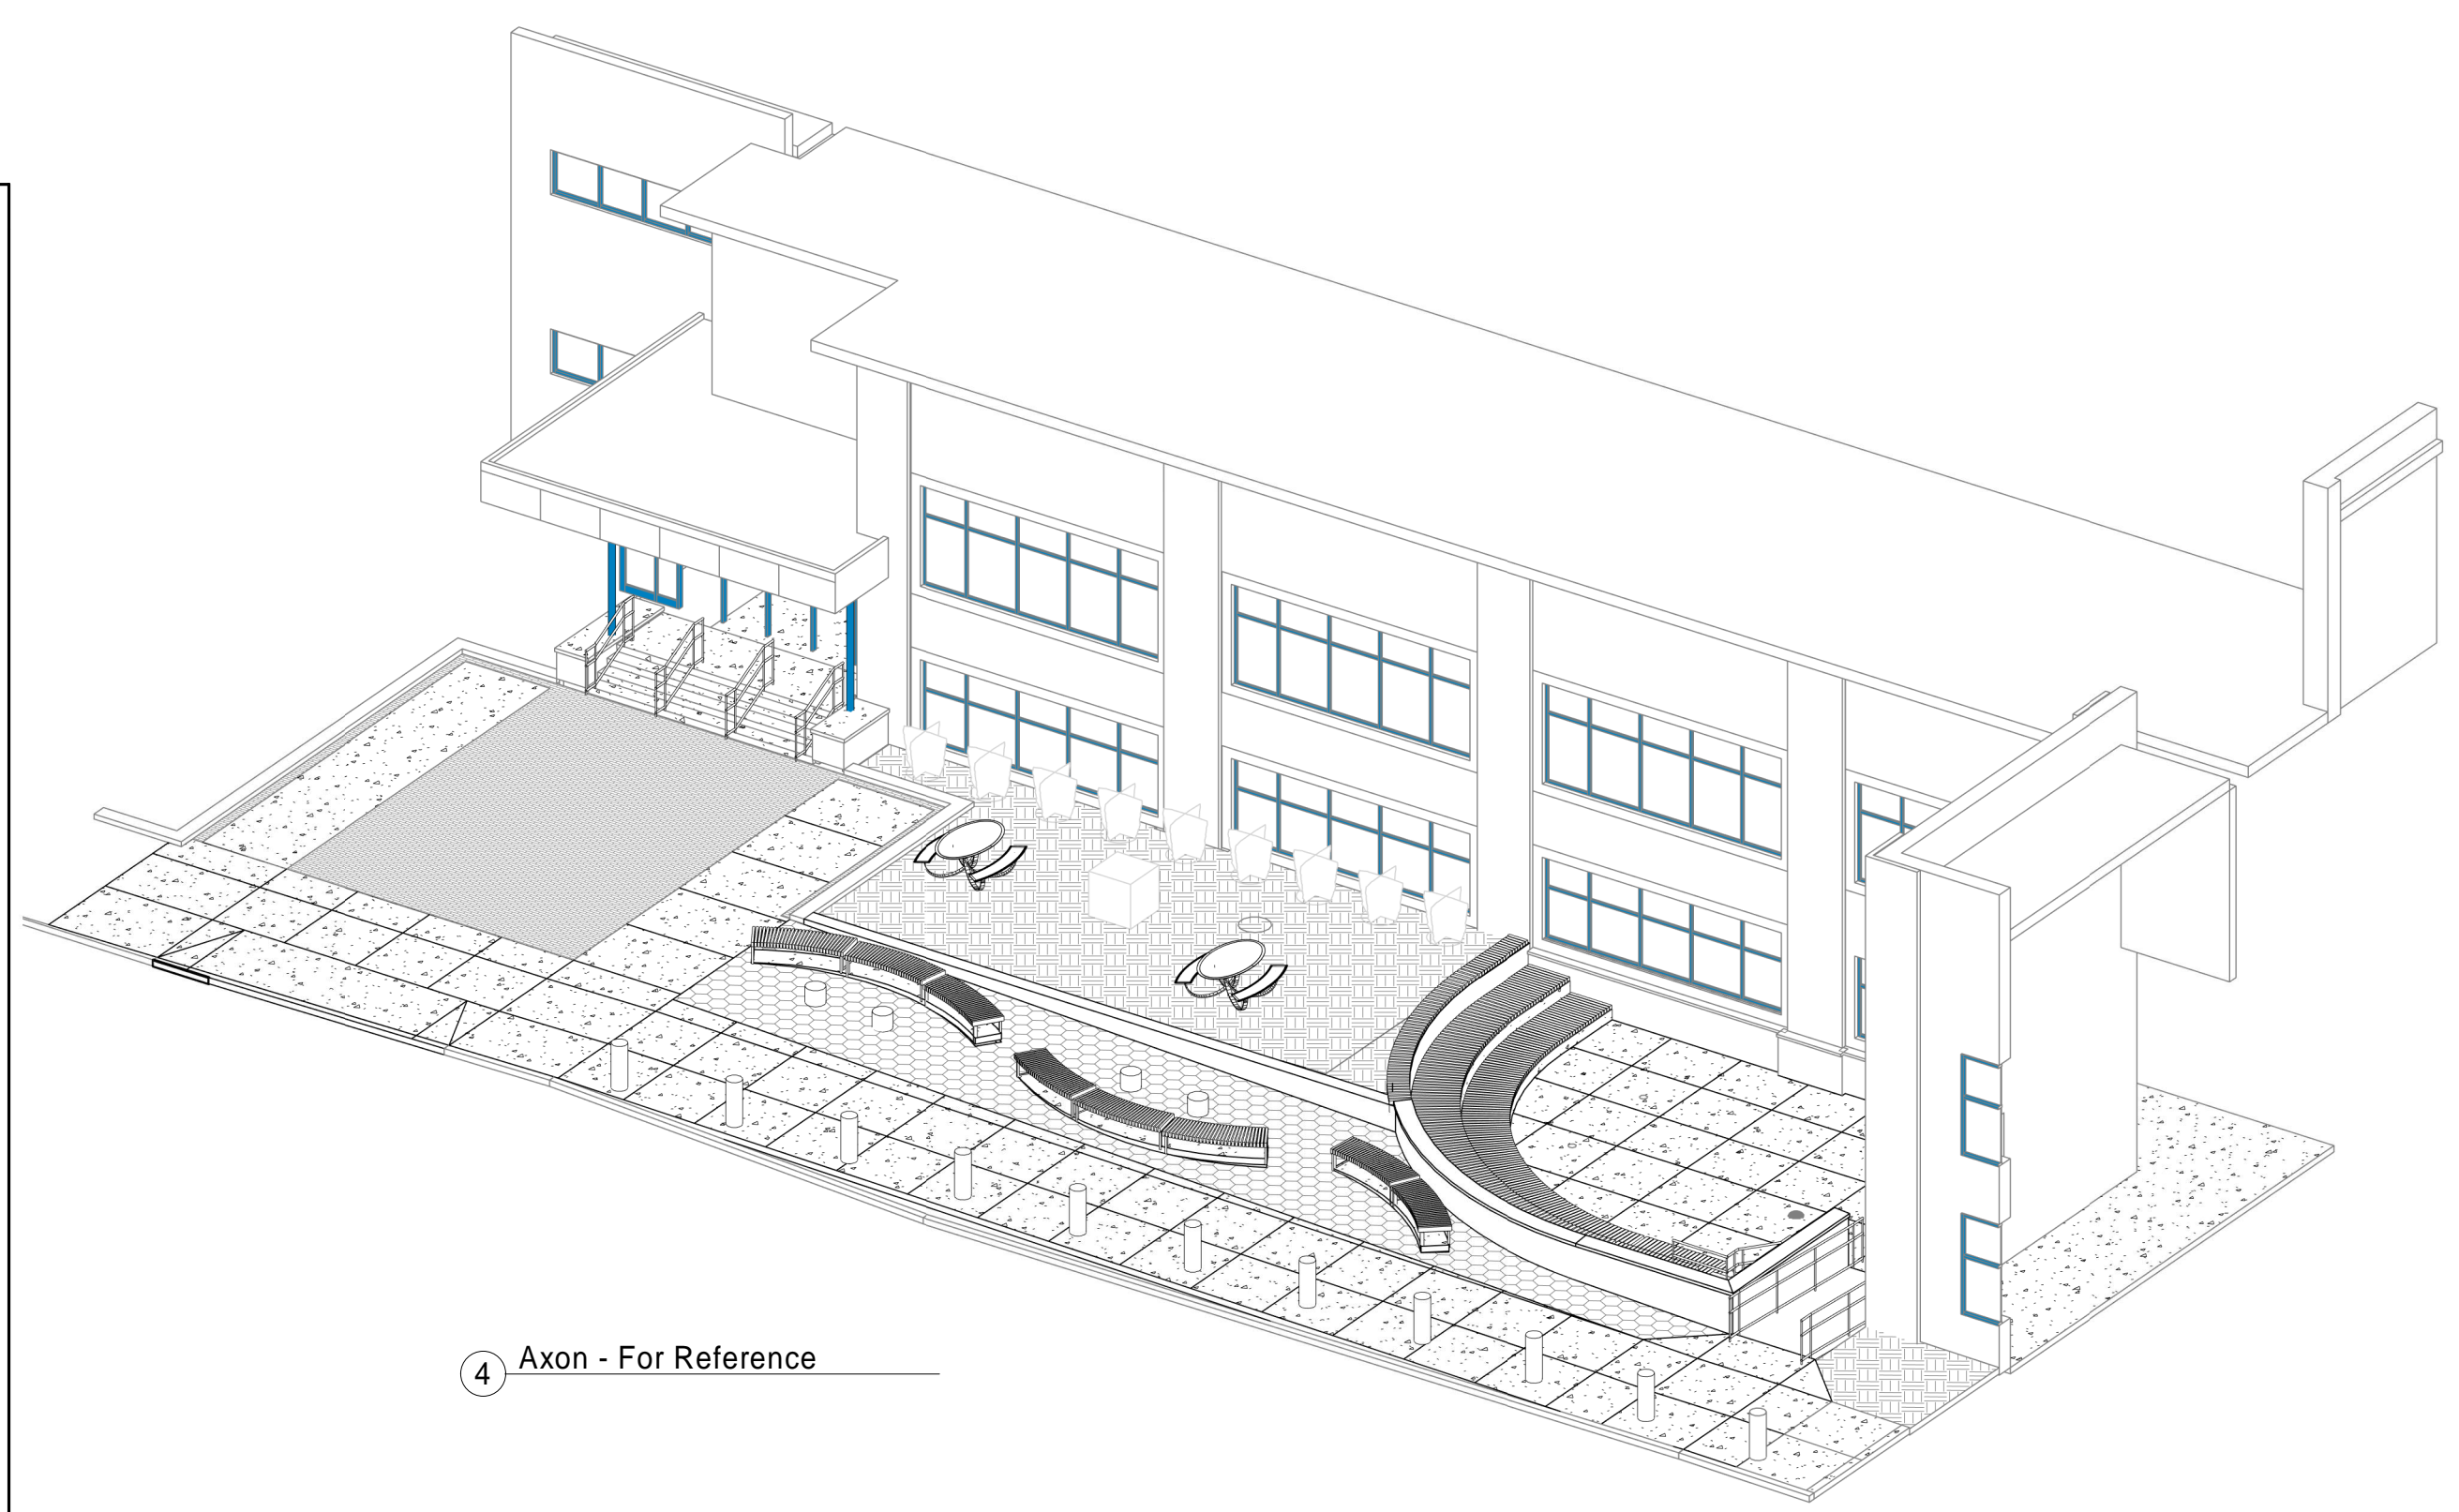


4 Axon - For Reference

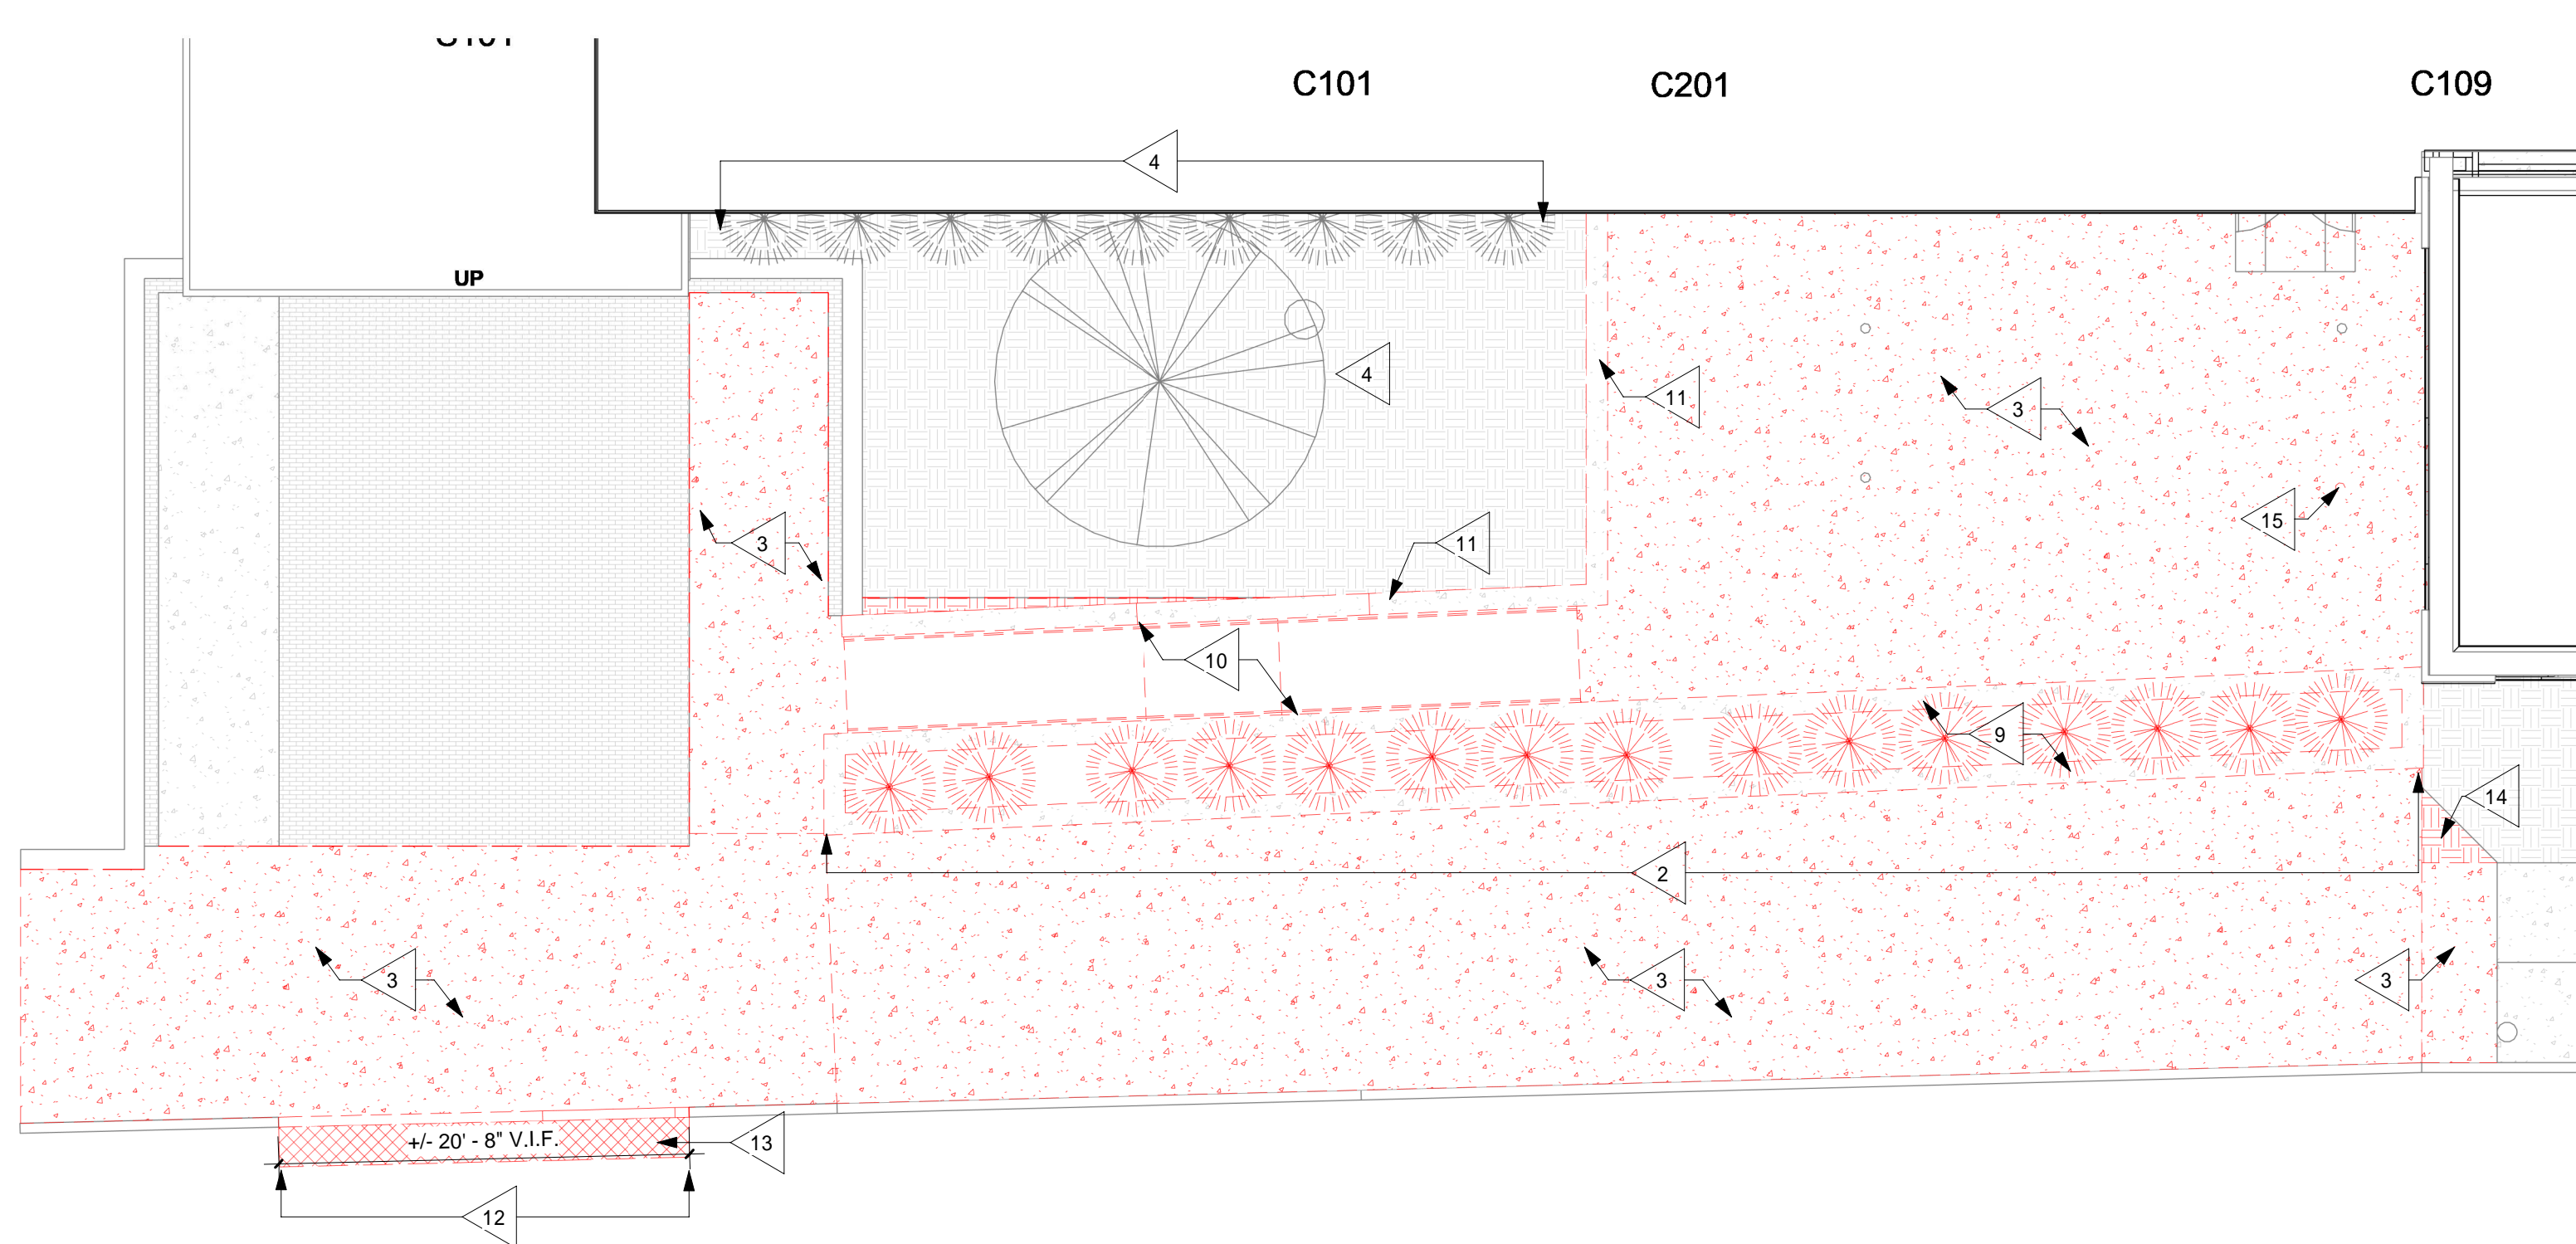


1 Site Plan - Demo - Lincoln Hall  
1/8" = 1'-0"

- ARCHITECTURAL SITE DEMO SHEET NOTES**
- REMOVE EXISTING NATURAL GRASS AND BASE TO A MINIMUM OF 4" IN DEPTH FOR INSTALLATION OF TURF. VERIFY WITH TURF MANUFACTURER RECOMMENDED DEPTH OF EXCAVATION.
  - REMOVE EXISTING PLANTINGS, MULCH AND BASE DOWN TO A MINIMUM OF 4" DEPTH NEEDED FOR INSTALLATION OF TURF. VERIFY WITH TURF MANUFACTURER RECOMMENDED DEPTH OF EXCAVATION.
  - REMOVE PORTION OF EXISTING CONCRETE SIDEWALK TO EXTENTS SHOWN. PROVIDE NEW CONCRETE PAVING.
  - EXISTING TREE(S) AND PLANTINGS TO REMAIN. PROTECT FROM DAMAGE.
  - TEMPORARILY REMOVE, SALVAGE AND RELOCATE EXISTING CONCRETE BENCHES TO LOCATION COORDINATED WITH OWNER DURING CONSTRUCTION ACTIVITIES. REINSTALL UPON COMPLETION OF CONSTRUCTION TO BE VERIFIED IN FIELD WITH OWNER AND ARCHITECT.
  - EXISTING LIFT STATION TO REMAIN. PROTECT FROM DAMAGE.
  - TYPICAL ENTIRE SITE. EXISTING CONCRETE SIDEWALK NOT BEING REPLACED TO BE POWERWASHED.
  - MODIFY DRAINS PER DETAIL. TYPICAL ALL PERIMETER DRAINS. V.I.F. QUANTITIES.
  - REMOVE EXISTING PLANTINGS, MULCH, AND BASE. DEMOLISH EXISTING PLANTER WALL AND PREP, AS NEEDED, FOR NEW PAVED CONCRETE AND TURF INSTALLATION.
  - REMOVE EXISTING RAILING AND DEMOLISH EXISTING CONCRETE PAVING TO EXTENT SHOWN. PREP FOR NEW TURF INSTALLATION. VERIFY WITH TURF MANUFACTURER RECOMMENDED DEPTH OF EXCAVATION.
  - DEMOLISH EXISTING RETAINING WALL TO EXTENT SHOWN. CONTRACTOR TO CUT BACK EXISTING FILL AND MULCH AS REQUIRED TO COMPLETE NEW WORK. MULCH TO REMAIN.
  - DEMOLISH EXISTING CURB TO EXTENTS SHOWN TO ACCOMMODATE NEW WORK. INCLUDES EXISTING DEPRESSED CURB.
  - SAWCUT AND REMOVE ASPHALT PAVEMENT AS REQUIRED FOR CONSTRUCTION. PATCH ASPHALT PAVEMENT AS REQUIRED FOR COMPLETION.
  - REMOVE EXISTING MULCH AND PREP FOR NEW CONCRETE PAVING INSTALLATION.
  - EXISTING DRAIN TO BE REMOVED AND RELOCATED. TIE BACK INTO EXISTING.
  - EXISTING TREE(S) AND SURFACE ROOTS TO BE REMOVED. GRIND STUMPS DOWN TO A MINIMUM OF 12" BELOW EXISTING GRADE AND REMOVE ALL GRINDINGS AND ASSOCIATED DEBRIS FROM THE SITE. BACKFILL AREA TO RECEIVE NEW WORK. NEW TREE TO BE FURNISHED AND INSTALLED BY OWNER. COORDINATE PLANTING AREA/INSTALL REQUIREMENTS.

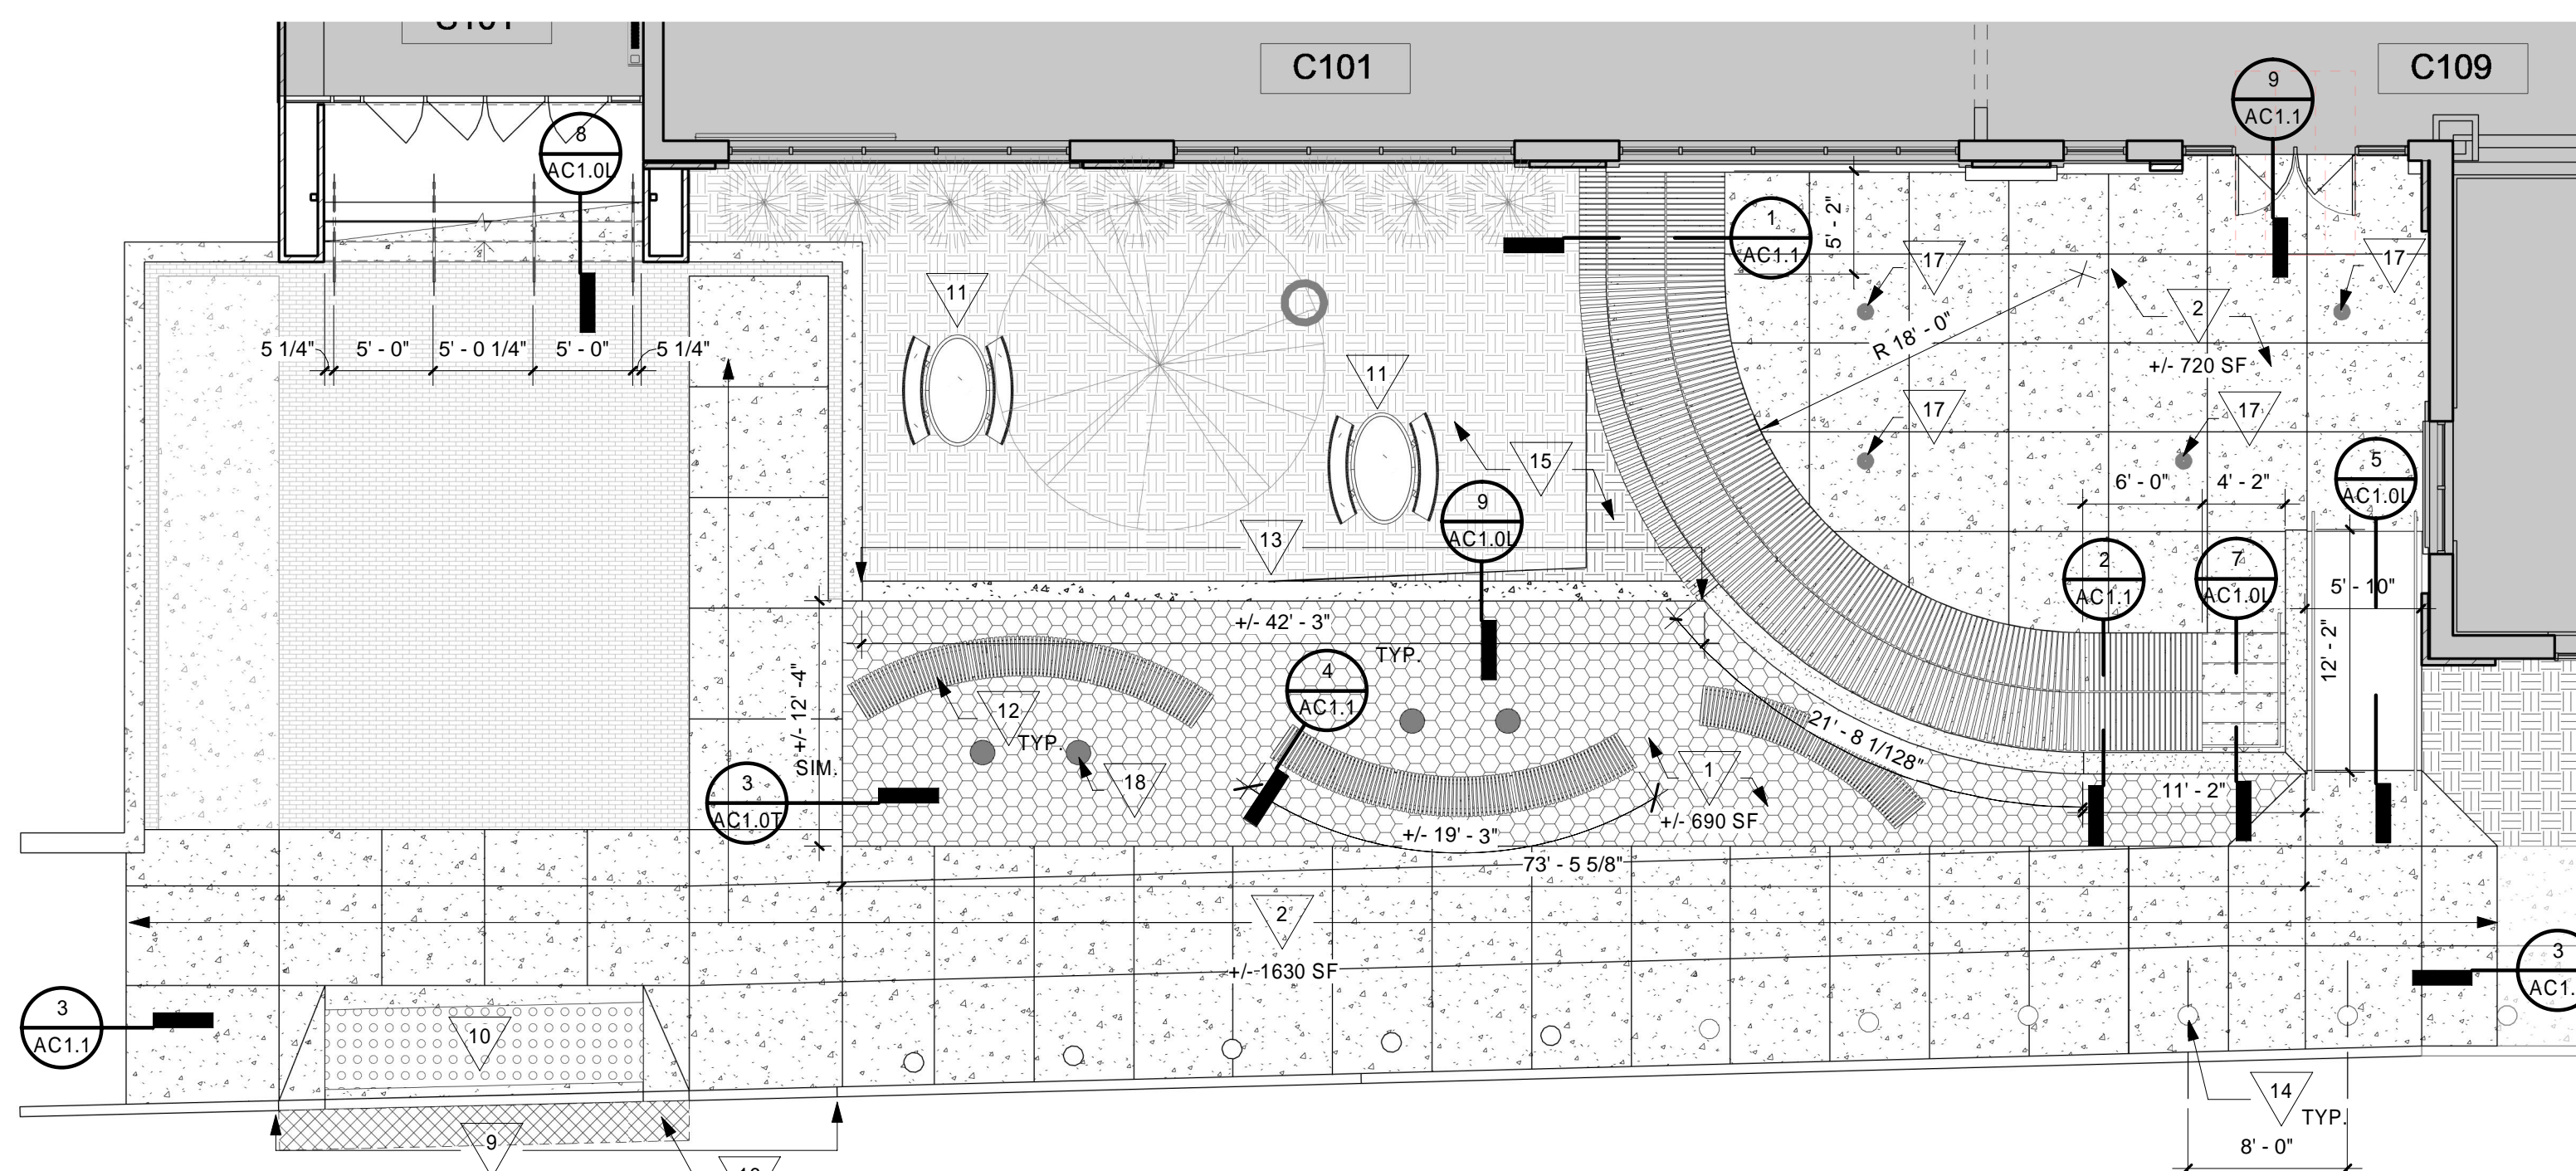


2 Site Plan - New - Lincoln Hall  
1/8" = 1'-0"

- ARCHITECTURAL SITE SHEET NOTES**
- NEW SYNTHETIC TURF. PROVIDE REQUIRED STONE BASE FOR UNDERLAY OF NEW SYSTEM PER MANUFACTURER REQUIREMENTS.
  - NEW CONCRETE PAVING SECTION. REFER TO DETAIL.
  - PROVIDE "PLAYMOUNDS BY FOREVER LAWN" STANDARD MOUND (AT DIAMETER SHOWN) WRAPPED IN FOREVERLAWN FUSION FLEX. CONTACT FOREVERLAWN CHICAGO - JUSTIN LETTEMBERGER 920-901-0361 FOR PRICING. REFER TO MANUFACTURER'S REQUIREMENTS FOR INSTALLATION. TYPICAL.
  - RELOCATED EXISTING CONCRETE BENCHES. COORDINATE EXACT LOCATION IN FIELD WITH OWNER AND ARCHITECT.
  - PROVIDE NEW GREEN PLASTIC, SECURED COVER ON EXISTING DRAIN.
  - MODIFY DRAINS PER DETAIL. TYPICAL ALL PERIMETER DRAINS. V.I.F. QUANTITIES.
  - PROVIDE (10) LARGE, (9) SMALL AND (3) MULTI SEATER LOG TTS INTERNATIONAL SCHOOLS' WOODLAND TREE STUMP BEAN BAGS.
  - PROVIDE (1) GIANT MARK MAKING CATERPILLAR, (1) MARK MAKING DAISY, AND (1) MARK MAKING TREE TTS INTERNATIONAL SCHOOLS' CHALKBOARDS MOUNTED TO EXTERIOR WALL. COORDINATE EXACT LOCATION IN FIELD WITH OWNER AND ARCHITECT.
  - PROVIDE NEW CURB TO MATCH EXISTING ADJACENT TO EXTENTS SHOWN.
  - PROVIDE NEW COMPOSITE TACTILE SURFACE (WET SET). NO CUT PANELS. TOOL CONCRETE AROUND PANEL & PROVIDE CONT. SEALANT AROUND PERIMETER.
  - PROVIDE (2) CHARLIE TABLES BY LANDSCAPE FORMS. COLOR TO BE SELECTED BY ARCHITECT FROM MANUFACTURER'S FULL RANGE.
  - PROVIDE (8) MOBILIARIO SOSTENIBILE ARABO BENCH W/ 22 DEGREE CURVE. PROVIDE CONCRETE BASE FULL LENGTH AND WIDTH OF BENCH AND METAL PLUG ANCHORS FOR EACH BENCH. COORDINATE EXACT LOCATION IN FIELD WITH OWNER AND ARCHITECT.
  - PROVIDE CONCRETE RETAINING WALL TO EXTENTS SHOWN. PROFILE TO MATCH EXISTING ADJACENT CURB.
  - PROVIDE DOTY & SONS BOLLARD NO. 81236 FOR ENTIRE LENGTH OF NEW CONCRETE PAVING AS SHOWN.
  - CONTRACTOR TO BACKFILL EXISTING WITH COMPACTED EARTH AS REQUIRED FROM DEMOLITION. PROVIDE ADDITIONAL 2" HARDWOOD MULCH. COLOR TO BE SELECTED BY ARCHITECT, OVER EXISTING MULCH TO REMAIN.
  - PATCH ASPHALT PAVEMENT AS REQUIRED TO ACCOMMODATE NEW WORK.
  - NEW COVER TO BE PROVIDED FOR CLEANOUT AND DRAINS. TYPICAL.
  - PROVIDE (4) ROUND CONCRETE BENCHES (75204) BY WAUSAU TILE SITE FURNISHINGS. COLOR AND FINISH TO BE SELECTED BY ARCHITECT FROM MANUFACTURER'S FULL RANGE.
  - NEW TREE FURNISHED AND INSTALLED BY OWNER. SHOWN FOR REFERENCE.

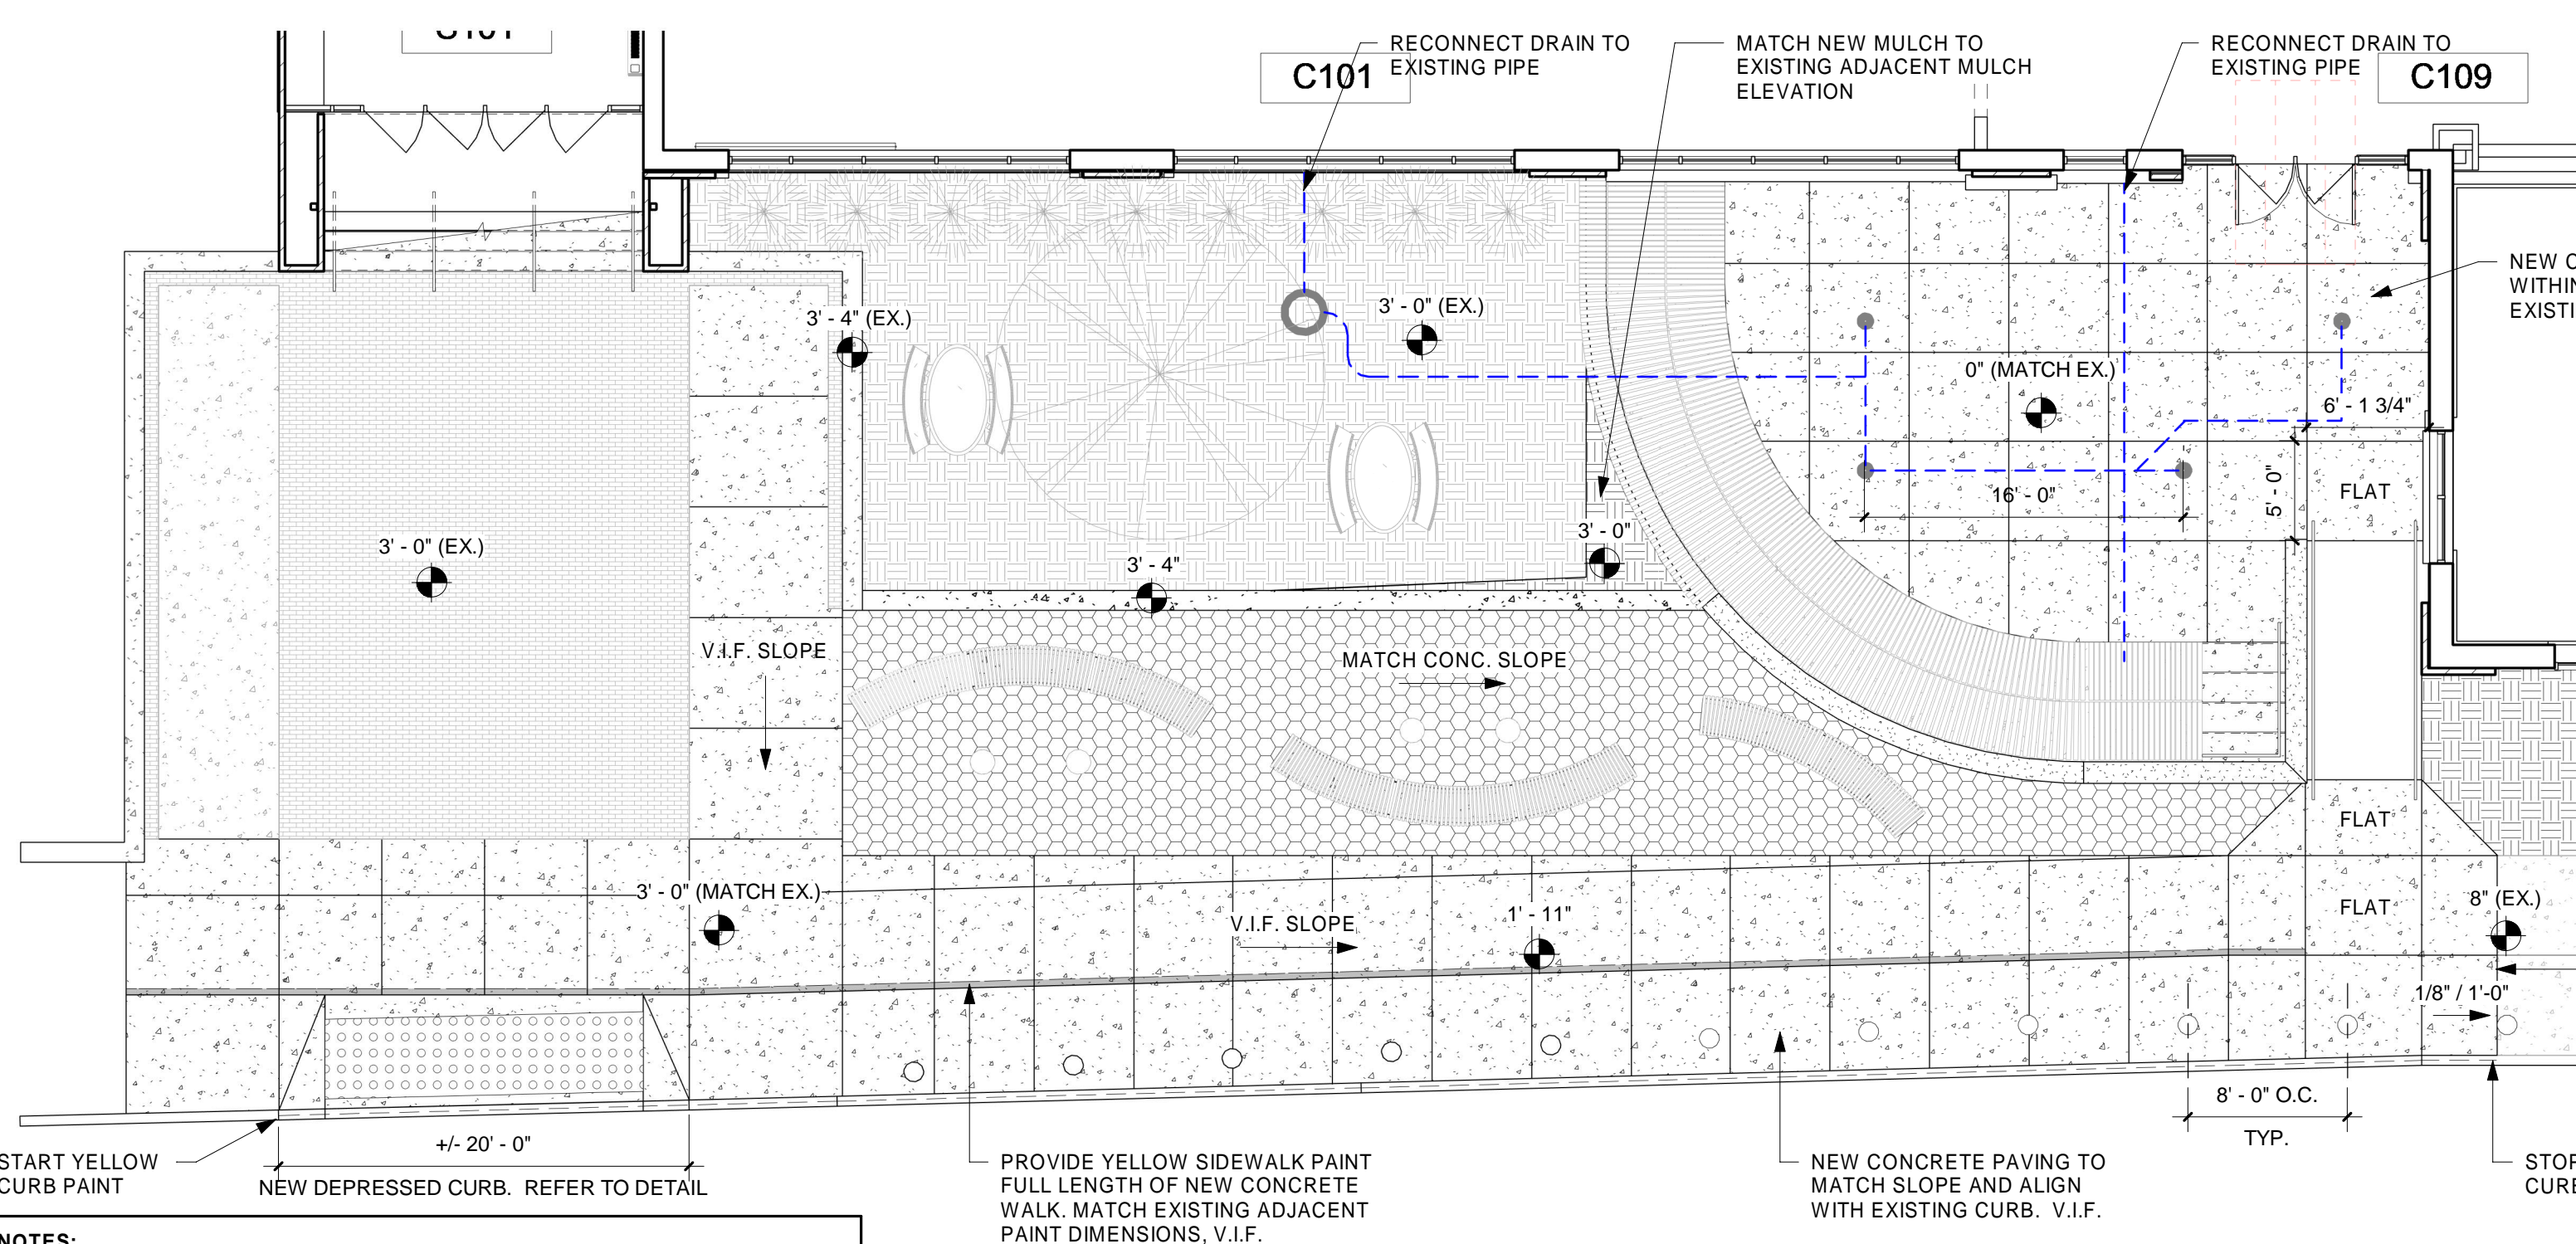


3 Site Plan - New Topography - Lincoln Hall  
1/8" = 1'-0"


- ARCHITECTURAL SITE SHEET NOTES**
- NEW SYNTHETIC TURF. PROVIDE REQUIRED STONE BASE FOR UNDERLAY OF NEW SYSTEM PER MANUFACTURER REQUIREMENTS.
  - NEW CONCRETE PAVING SECTION. REFER TO DETAIL.
  - PROVIDE "PLAYMOUNDS BY FOREVER LAWN" STANDARD MOUND (AT DIAMETER SHOWN) WRAPPED IN FOREVERLAWN FUSION FLEX. CONTACT FOREVERLAWN CHICAGO - JUSTIN LETTEMBERGER 920-901-0361 FOR PRICING. REFER TO MANUFACTURER'S REQUIREMENTS FOR INSTALLATION. TYPICAL.
  - RELOCATED EXISTING CONCRETE BENCHES. COORDINATE EXACT LOCATION IN FIELD WITH OWNER AND ARCHITECT.
  - PROVIDE NEW GREEN PLASTIC, SECURED COVER ON EXISTING DRAIN.
  - MODIFY DRAINS PER DETAIL. TYPICAL ALL PERIMETER DRAINS. V.I.F. QUANTITIES.
  - PROVIDE (10) LARGE, (9) SMALL AND (3) MULTI SEATER LOG TTS INTERNATIONAL SCHOOLS' WOODLAND TREE STUMP BEAN BAGS.
  - PROVIDE (1) GIANT MARK MAKING CATERPILLAR, (1) MARK MAKING DAISY, AND (1) MARK MAKING TREE TTS INTERNATIONAL SCHOOLS' CHALKBOARDS MOUNTED TO EXTERIOR WALL. COORDINATE EXACT LOCATION IN FIELD WITH OWNER AND ARCHITECT.
  - PROVIDE NEW CURB TO MATCH EXISTING ADJACENT TO EXTENTS SHOWN.
  - PROVIDE NEW COMPOSITE TACTILE SURFACE (WET SET). NO CUT PANELS. TOOL CONCRETE AROUND PANEL & PROVIDE CONT. SEALANT AROUND PERIMETER.
  - PROVIDE (2) CHARLIE TABLES BY LANDSCAPE FORMS. COLOR TO BE SELECTED BY ARCHITECT FROM MANUFACTURER'S FULL RANGE.
  - PROVIDE (8) MOBILIARIO SOSTENIBILE ARABO BENCH W/ 22 DEGREE CURVE. PROVIDE CONCRETE BASE FULL LENGTH AND WIDTH OF BENCH AND METAL PLUG ANCHORS FOR EACH BENCH. COORDINATE EXACT LOCATION IN FIELD WITH OWNER AND ARCHITECT.
  - PROVIDE CONCRETE RETAINING WALL TO EXTENTS SHOWN. PROFILE TO MATCH EXISTING ADJACENT CURB.
  - PROVIDE DOTY & SONS BOLLARD NO. 81236 FOR ENTIRE LENGTH OF NEW CONCRETE PAVING AS SHOWN.
  - CONTRACTOR TO BACKFILL EXISTING WITH COMPACTED EARTH AS REQUIRED FROM DEMOLITION. PROVIDE ADDITIONAL 2" HARDWOOD MULCH. COLOR TO BE SELECTED BY ARCHITECT, OVER EXISTING MULCH TO REMAIN.
  - PATCH ASPHALT PAVEMENT AS REQUIRED TO ACCOMMODATE NEW WORK.
  - NEW COVER TO BE PROVIDED FOR CLEANOUT AND DRAINS. TYPICAL.
  - PROVIDE (4) ROUND CONCRETE BENCHES (75204) BY WAUSAU TILE SITE FURNISHINGS. COLOR AND FINISH TO BE SELECTED BY ARCHITECT FROM MANUFACTURER'S FULL RANGE.
  - NEW TREE FURNISHED AND INSTALLED BY OWNER. SHOWN FOR REFERENCE.

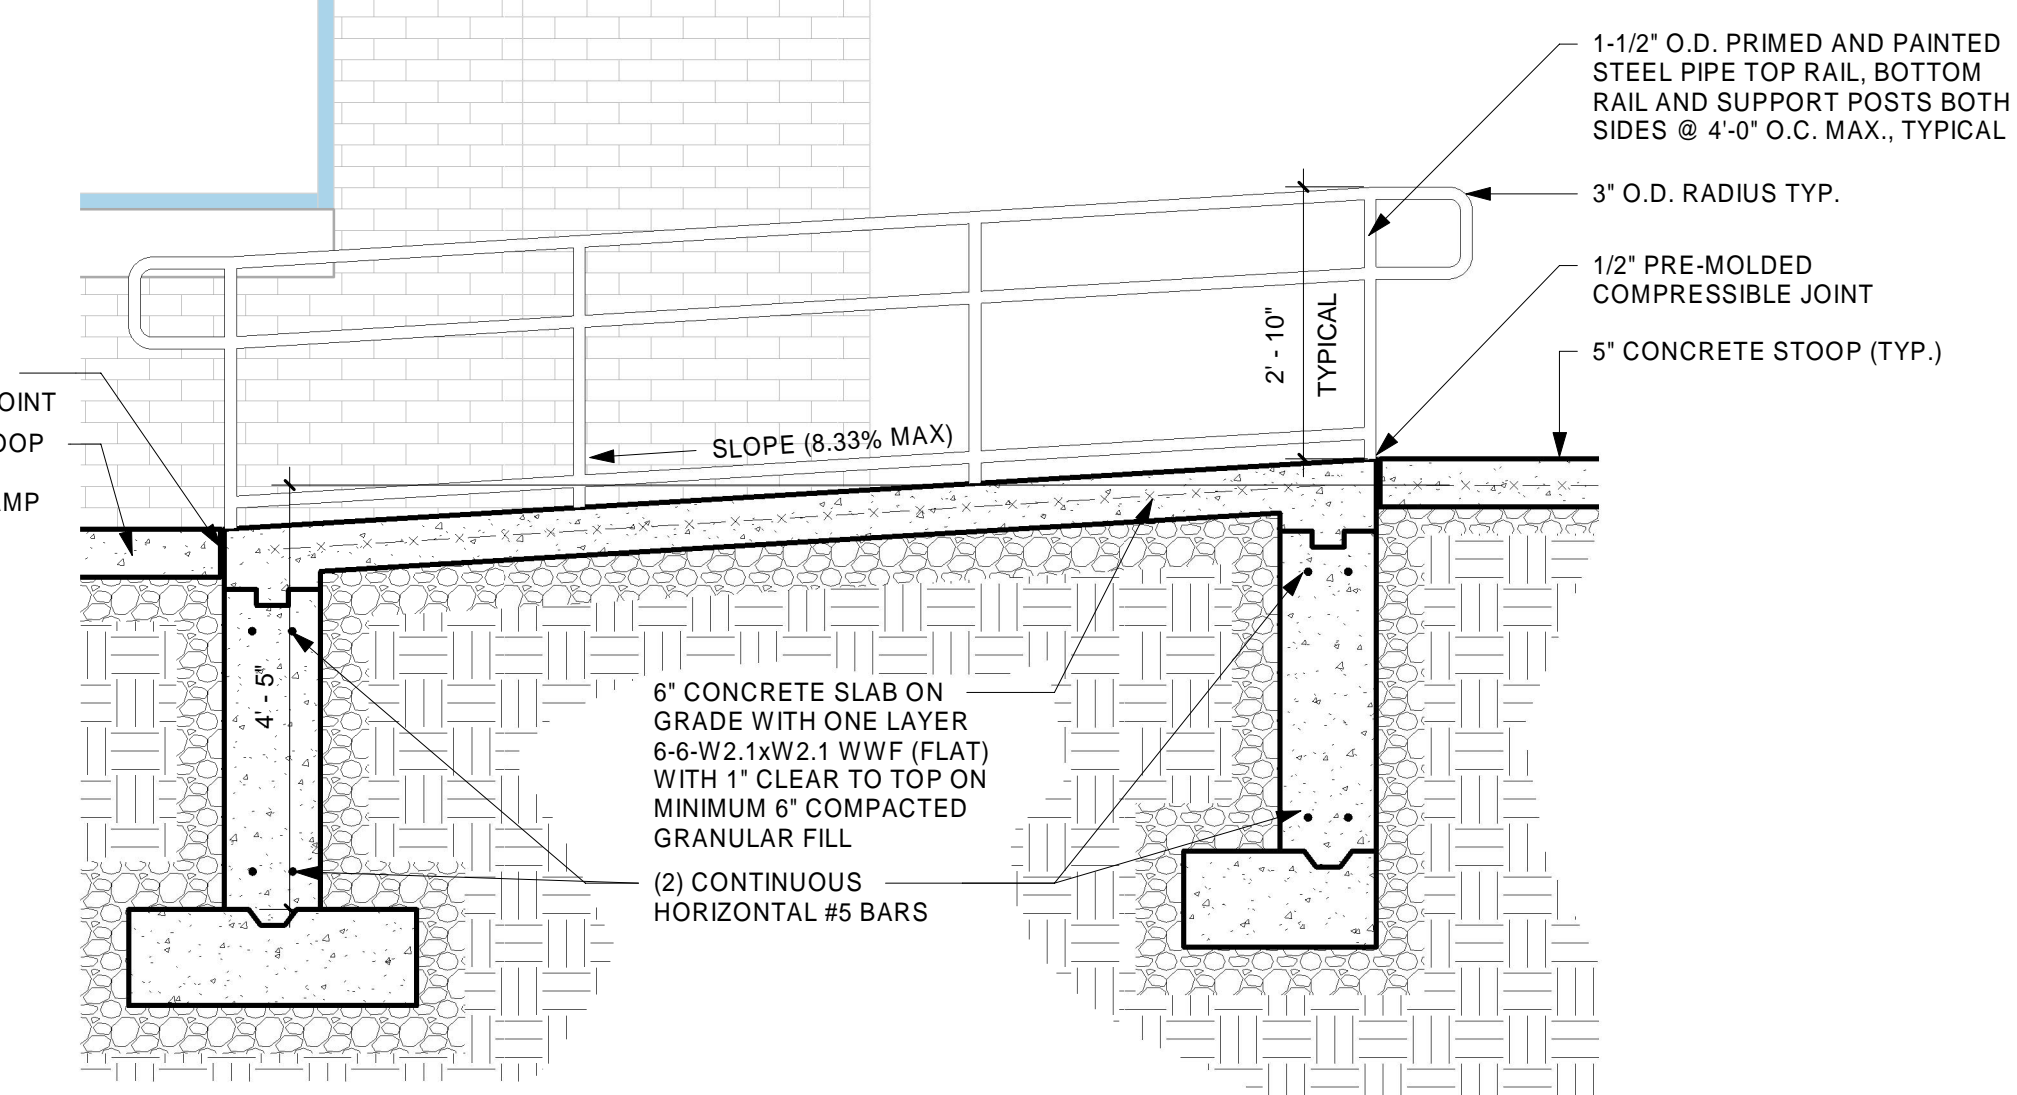


5 Section - Plaza Ramp  
1/2" = 1'-0"

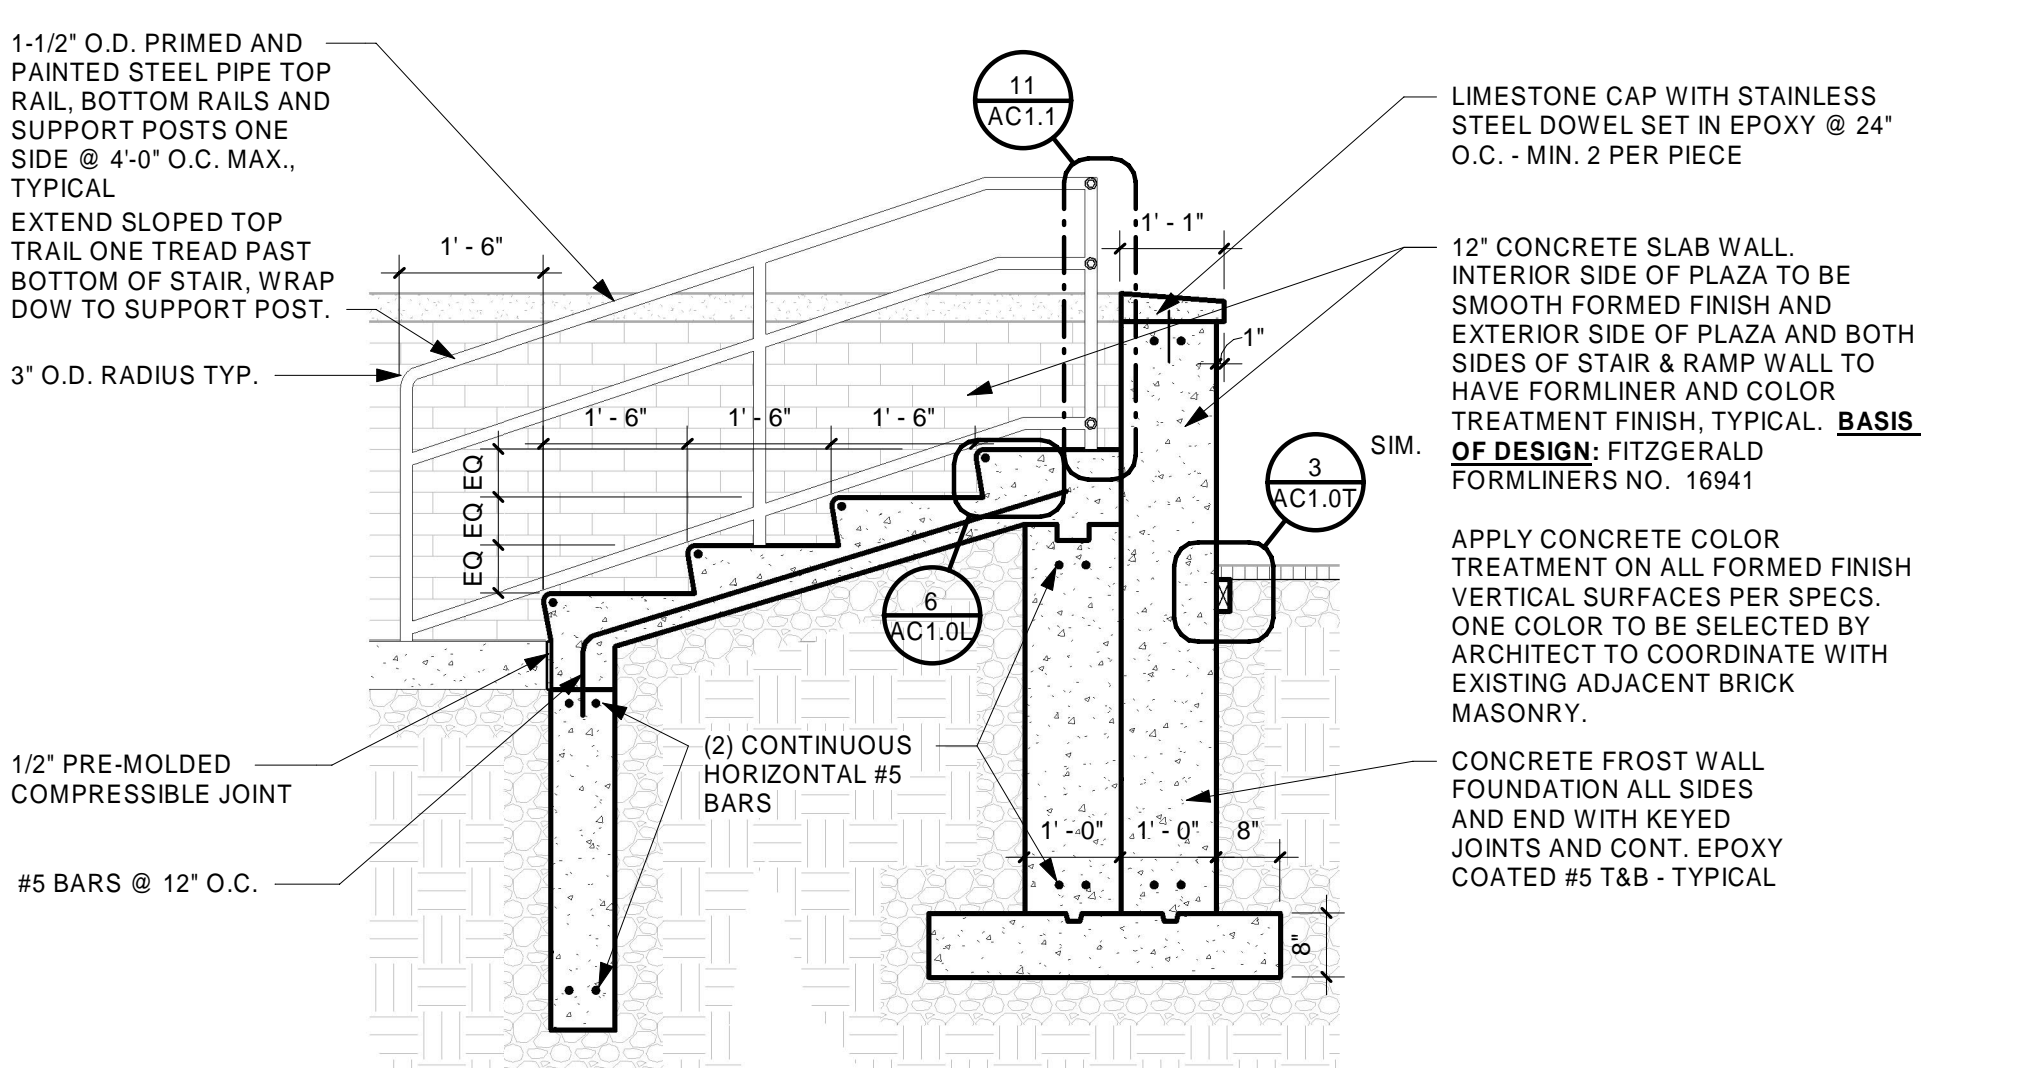


7 Section - Amphitheater Stair  
1/2" = 1'-0"

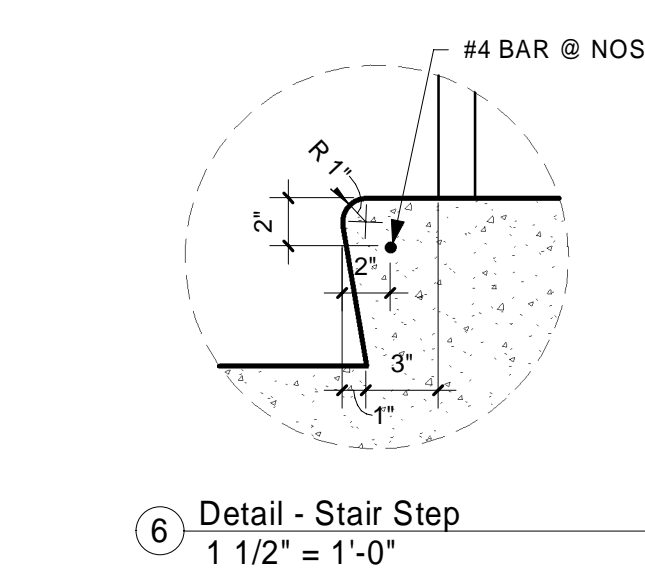

6 Detail - Stair Step  
1 1/2" = 1'-0"

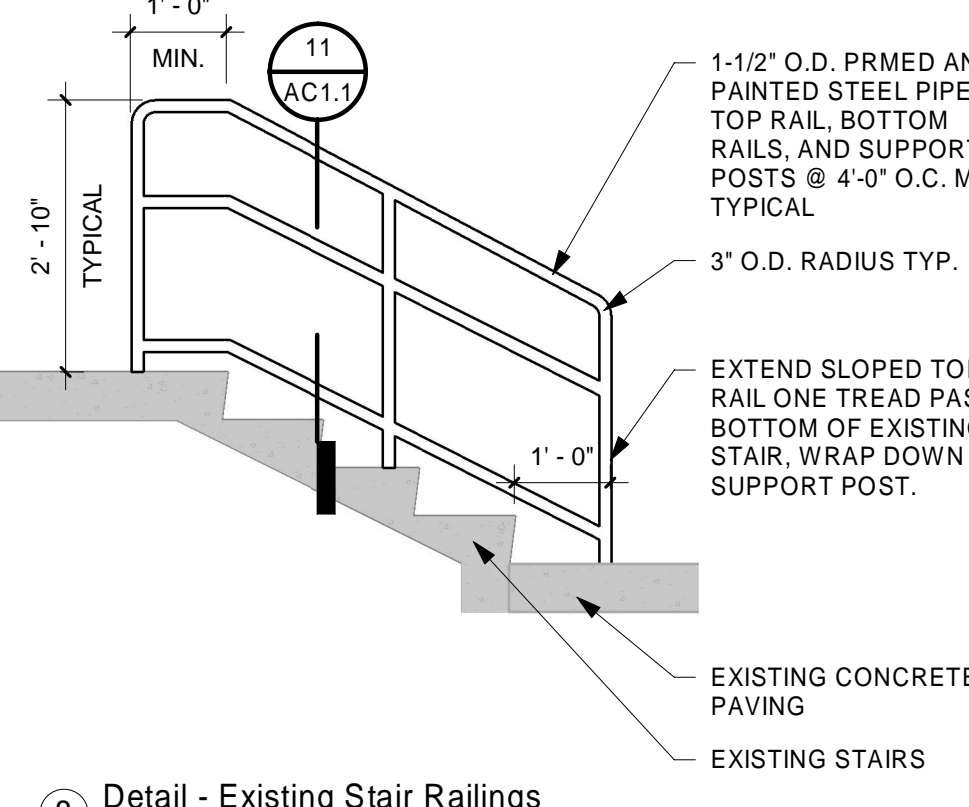

8 Detail - Existing Stair Railings  
1/2" = 1'-0"

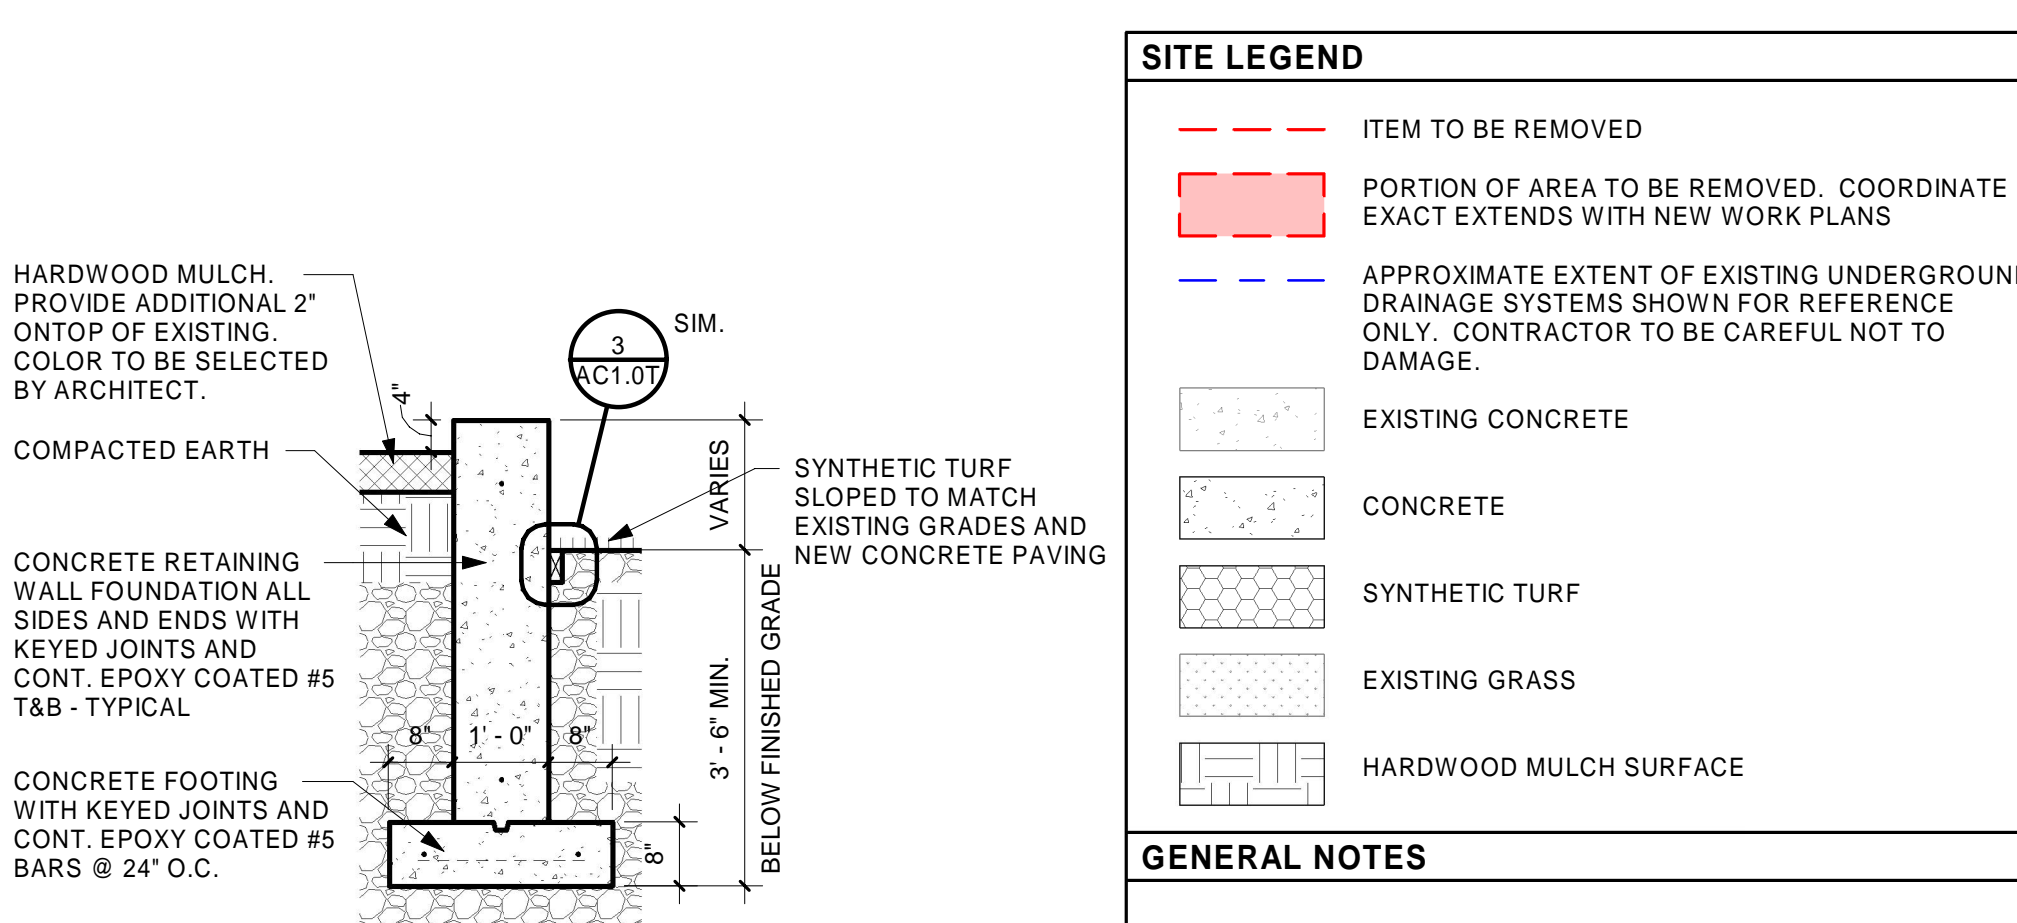

9 Detail - Concrete Retaining Wall  
1/2" = 1'-0"

**SITE LEGEND**

- ITEM TO BE REMOVED
- [Red Hatched] PORTION OF AREA TO BE REMOVED. COORDINATE EXACT EXTENDS WITH NEW WORK PLANS
- [Blue Dashed] APPROXIMATE EXTENT OF EXISTING UNDERGROUND DRAINAGE SYSTEMS SHOWN FOR REFERENCE ONLY. CONTRACTOR TO BE CAREFUL NOT TO DAMAGE.
- [Stippled] EXISTING CONCRETE
- [Solid Grey] CONCRETE
- [Dotted] SYNTHETIC TURF
- [Grid Pattern] EXISTING GRASS
- [Cross-hatched] HARDWOOD MULCH SURFACE

**GENERAL NOTES**

- CONTRACTOR SHALL BE RESPONSIBLE FOR LOCATING ALL OF THE EXISTING, UNDERGROUND UTILITIES WITHIN THE PROJECT AREA INCLUDING ALL PRIVATE UTILITIES PRIOR TO ANY UNDERGROUND DEMOLITION OR EXCAVATION ACTIVITIES COMMENCE. BLUE LINES SHOWN ON DRAWINGS ARE FOR REFERENCE ONLY.

2023 SITE RENOVATIONS AT TODD & LINCOLN HALL

LINCOLNWOOD SD 74  
6950 E. Prairie Road, Lincolnwood, IL 60712

NO	ISSUE	DATE
1	FACILITIES PACKET	09.07.2023
2		
3		
4		
5		
6		
7		
8		
9		
10		
11		
12		
13		
14		
15		
16		
17		
18		
19		
20		

Architectural Site Plan - Lincoln Hall