

BRACKET INDEPENDENT SCHOOL DISTRICT VARIOUS ATHLETIC FIELDS FENCE PLAN



201 N. ANN STREET BRACKETTVILLE,TX 78832

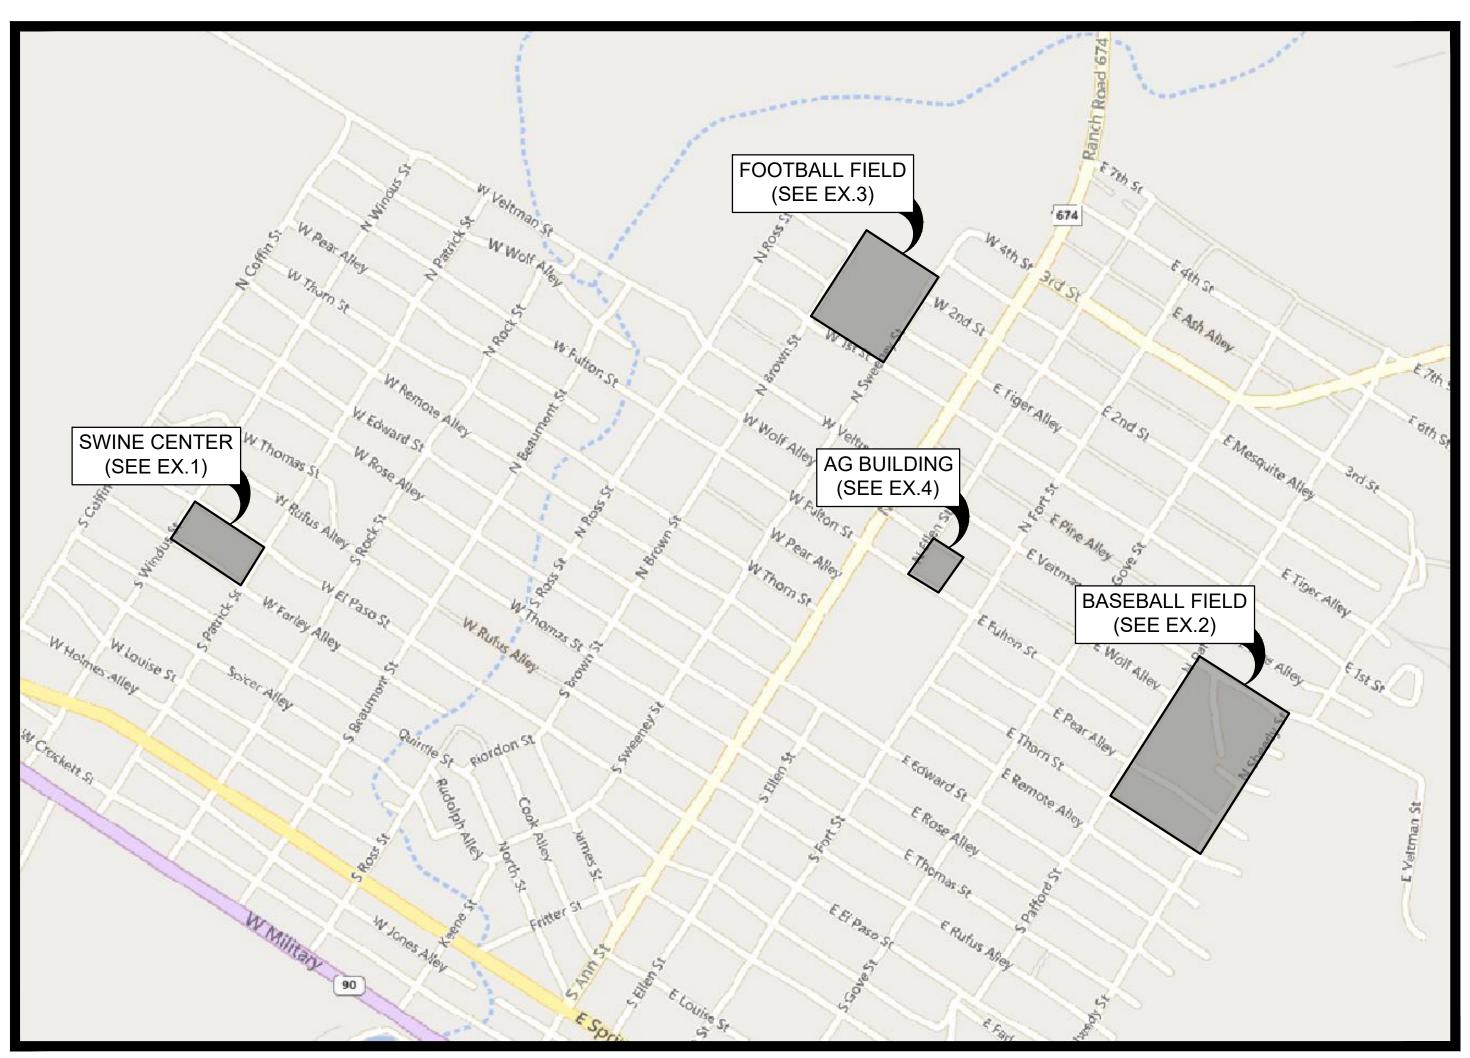

GE Reaves Engineering
P.O. Box 791793
San Antonio, Tx. 78279-1793
Phone: (210) 490-4506 Fax: (210) 490-4812
www.gereaveseng.com

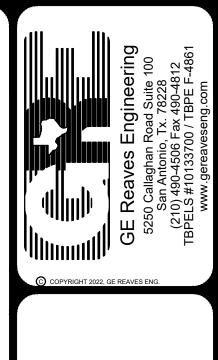

D - VARIOUS ATHLETIC FIELDS
201 N ANN STREET

JOB NO: 25-0206

DATE: 05/28/2025

DESIGNER:

BRACKETT

CHECKED:

DRAWN:

EX.0







- NO BOUNDARY SURVEY WAS
 PERFORM FOR THE PROPERTY. THIS IS SPECIFICALLY A FENCE EXHIBIT.
- 2. PROPOSED FENCE IS REPLACING EXISTING FENCE.
- BRUSH CLEARING SHALL BE COMPLETE ALONG FENCE.

GENERAL NOTES

CALL 811 LOCATES AND C.P.S. LOCATOR AT 1-800-344-8377, 48 HOURS BEFORE BEGINNING ANY EXCAVATION.

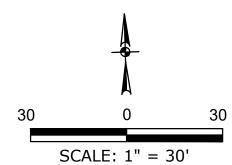

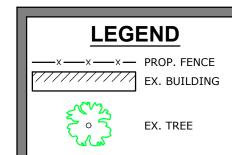

BRACKETT ISD - VARIOUS ATHLETIC FIELDS 201 N ANN STREET BRACKETTVILLE, TEXAS, KINNEY 78832 SITE PLAN CENTER SWINE FENCE S

JOB NO: 25-0206 05/28/2025 DATE: DESIGNER: GG GG CHECKED: DRAWN: BL

SHEET: **EX.1**





S

FIELD

ATHLETIC

BRACKET

ISD

BRACKETT

SEBALI FENCE


BA


NO BOUNDARY SURVEY WAS
 PERFORM FOR THE PROPERTY. THIS
 IS SPECIFICALLY A FENCE EXHIBIT.

2. PROPOSED FENCE IS REPLACING EXISTING FENCE.

3. BRUSH CLEARING SHALL BE COMPLETE ALONG FENCE.


4. CALL 811 LOCATES AND C.P.S. LOCATOR AT 1-800-344-8377, 48 HOURS BEFORE BEGINNING ANY EXCAVATION.

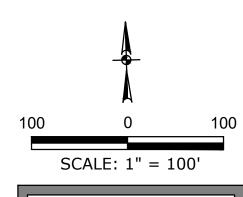

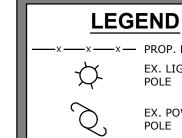


- PROP. FENCE EX. LIGHT POLE

EX. POWER POLE

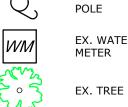


EX. WATER METER

JOB NO: 25-0206 DATE: 05/28/2025 DESIGNER: GG CHECKED: DRAWN: BL

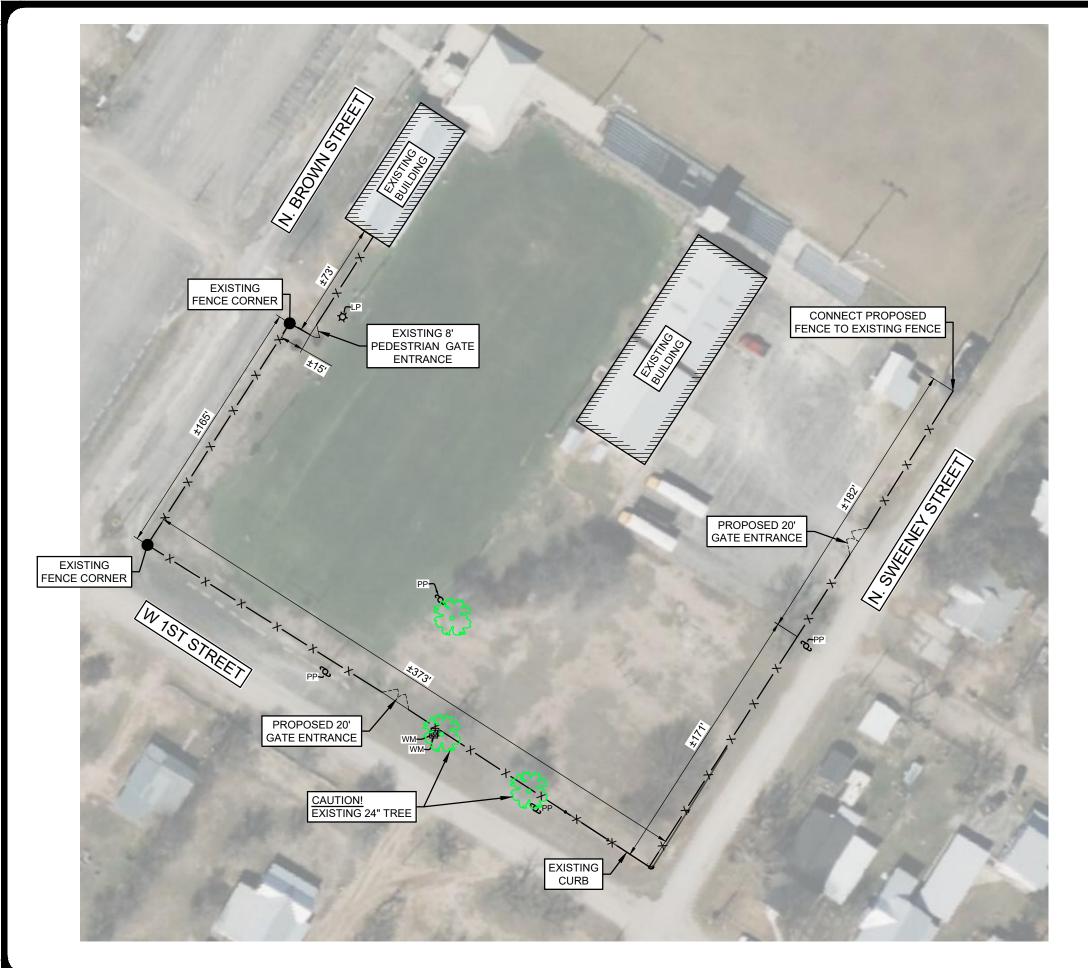



- 1. NO BOUNDARY SURVEY WAS PERFORM FOR THE PROPERTY. THIS IS SPECIFICALLY A FENCE EXHIBIT.
- 2. PROPOSED FENCE IS REPLACING EXISTING FENCE.
- 3. BRUSH CLEARING SHALL BE COMPLETE ALONG FENCE.
- 4. CALL 811 LOCATES AND C.P.S. LOCATOR AT 1-800-344-8377, 48 HOURS BEFORE BEGINNING ANY EXCAVATION.

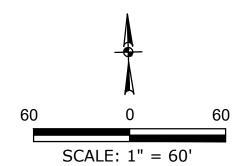

LEGEND

×—×— PROP. FENCE
EX. LIGHT
POLE



EX. POWER POLE



EX. WATER METER

} E

EX. TREE



FOOTBALL FIELD FENCE SITE PLAN BRACKETT ISD - VARIOUS ATHLETIC FIELDS 201 N ANN STREET BRACKETTVILLE, TEXAS, KINNEY 78832

JOB NO: 25-0206

DATE: 05/28/2025


DESIGNER: GG

CHECKED: GG

BL

EX.3

DRAWN:

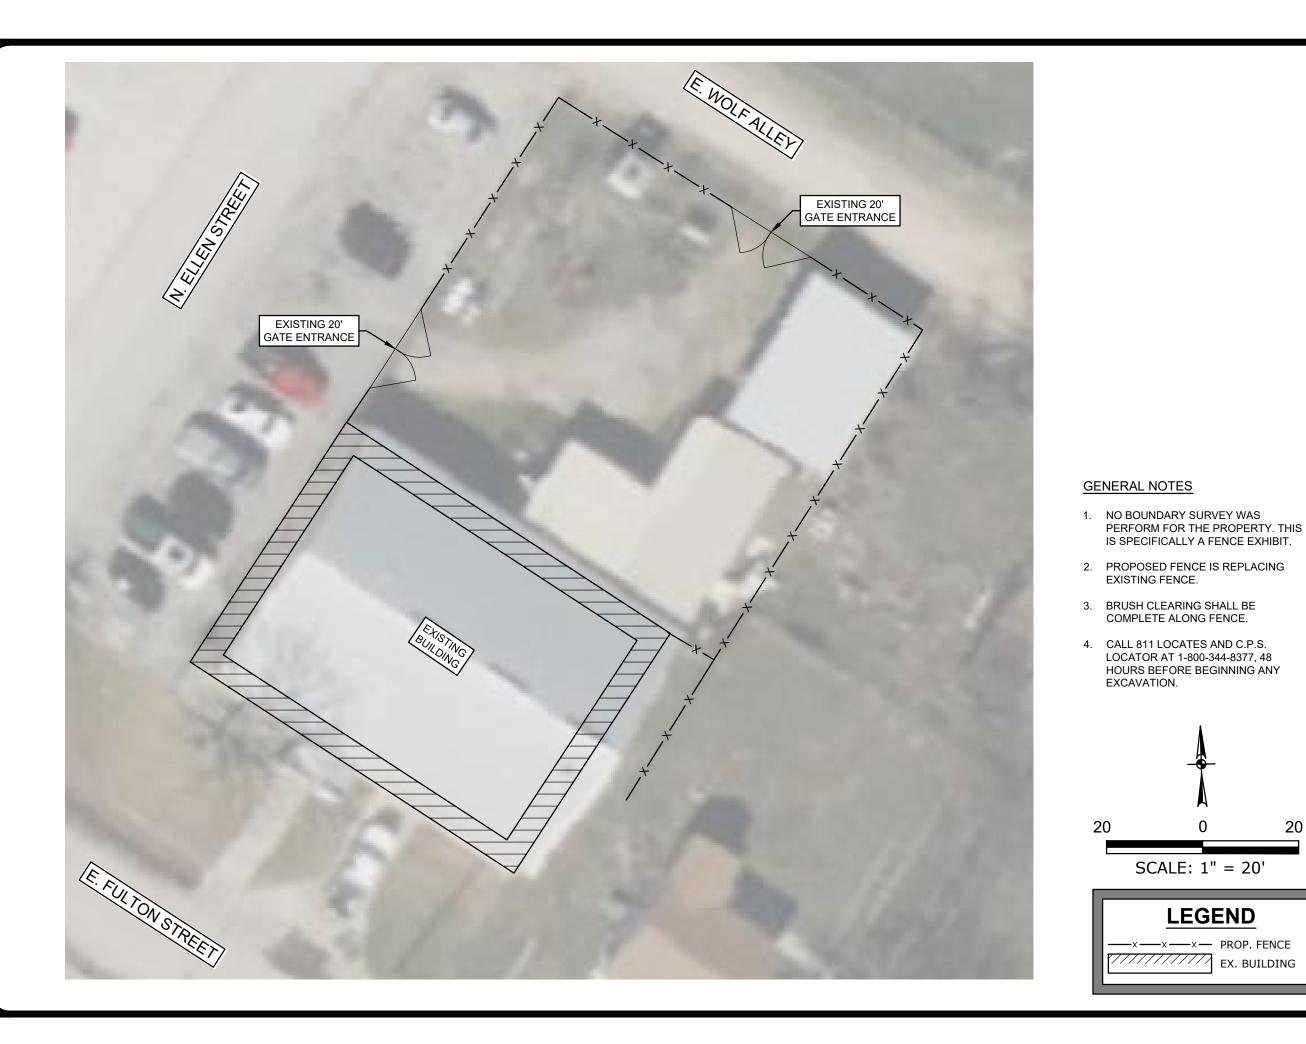



20

SCALE: 1" = 20'

LEGEND

-x-x- PROP. FENCE

SITE PLAN AG BUILDING FENCE SITE PL

JOB NO: 25-0206 05/28/2025 DATE: DESIGNER: GG GG CHECKED: BL DRAWN:

EX.4

BRACKETT ISD - VARIOUS ATHLETIC FIELDS 201 N ANN STREET BRACKETTVILLE, TEXAS, KINNEY 78832