



1 DEMOLITION FLOOR PLAN
SCALE 1/4" = 1'-0"

KEYNOTES:


- ① PORTION OF CMU WALL TO BE REMOVED
- ② EXISTING FIRE EXTINGUISHER & CABINET TO BE REMOVED & RELOCATED
- ③ EXISTING LOCKERS TO BE REMOVED & RELOCATED
- ④ EXISTING LOCKERS TO REMAIN
- ⑤ EXISTING CONCRETE BASE TO REMAIN
- ⑥ NEW TRANSACTION WINDOW
- ⑦ NEW DOOR, H.M. FRAME STOREFRONT
- ⑧ RELOCATED FIRE EXTINGUISHER & CABINET
- ⑨ NEW COUNTERTOP
- ⑩ NEW SURFACE-MOUNTED LIGHT SWITCH
- ⑪ EXISTING LIGHTS TO REMAIN
- ⑫ EXISTING AIR REGISTER TO REMAIN
- ⑬ EXISTING CEILING TO REMAIN
- ⑭ 42" HIGH BASE CABINETS W/ COUNTERTOP
- ⑮ NEW 3'0" SOLID CORE DOOR
- ⑯ 4" METAL STUD WALLS W/ 3/8" GYP. BD. EA. SIDE

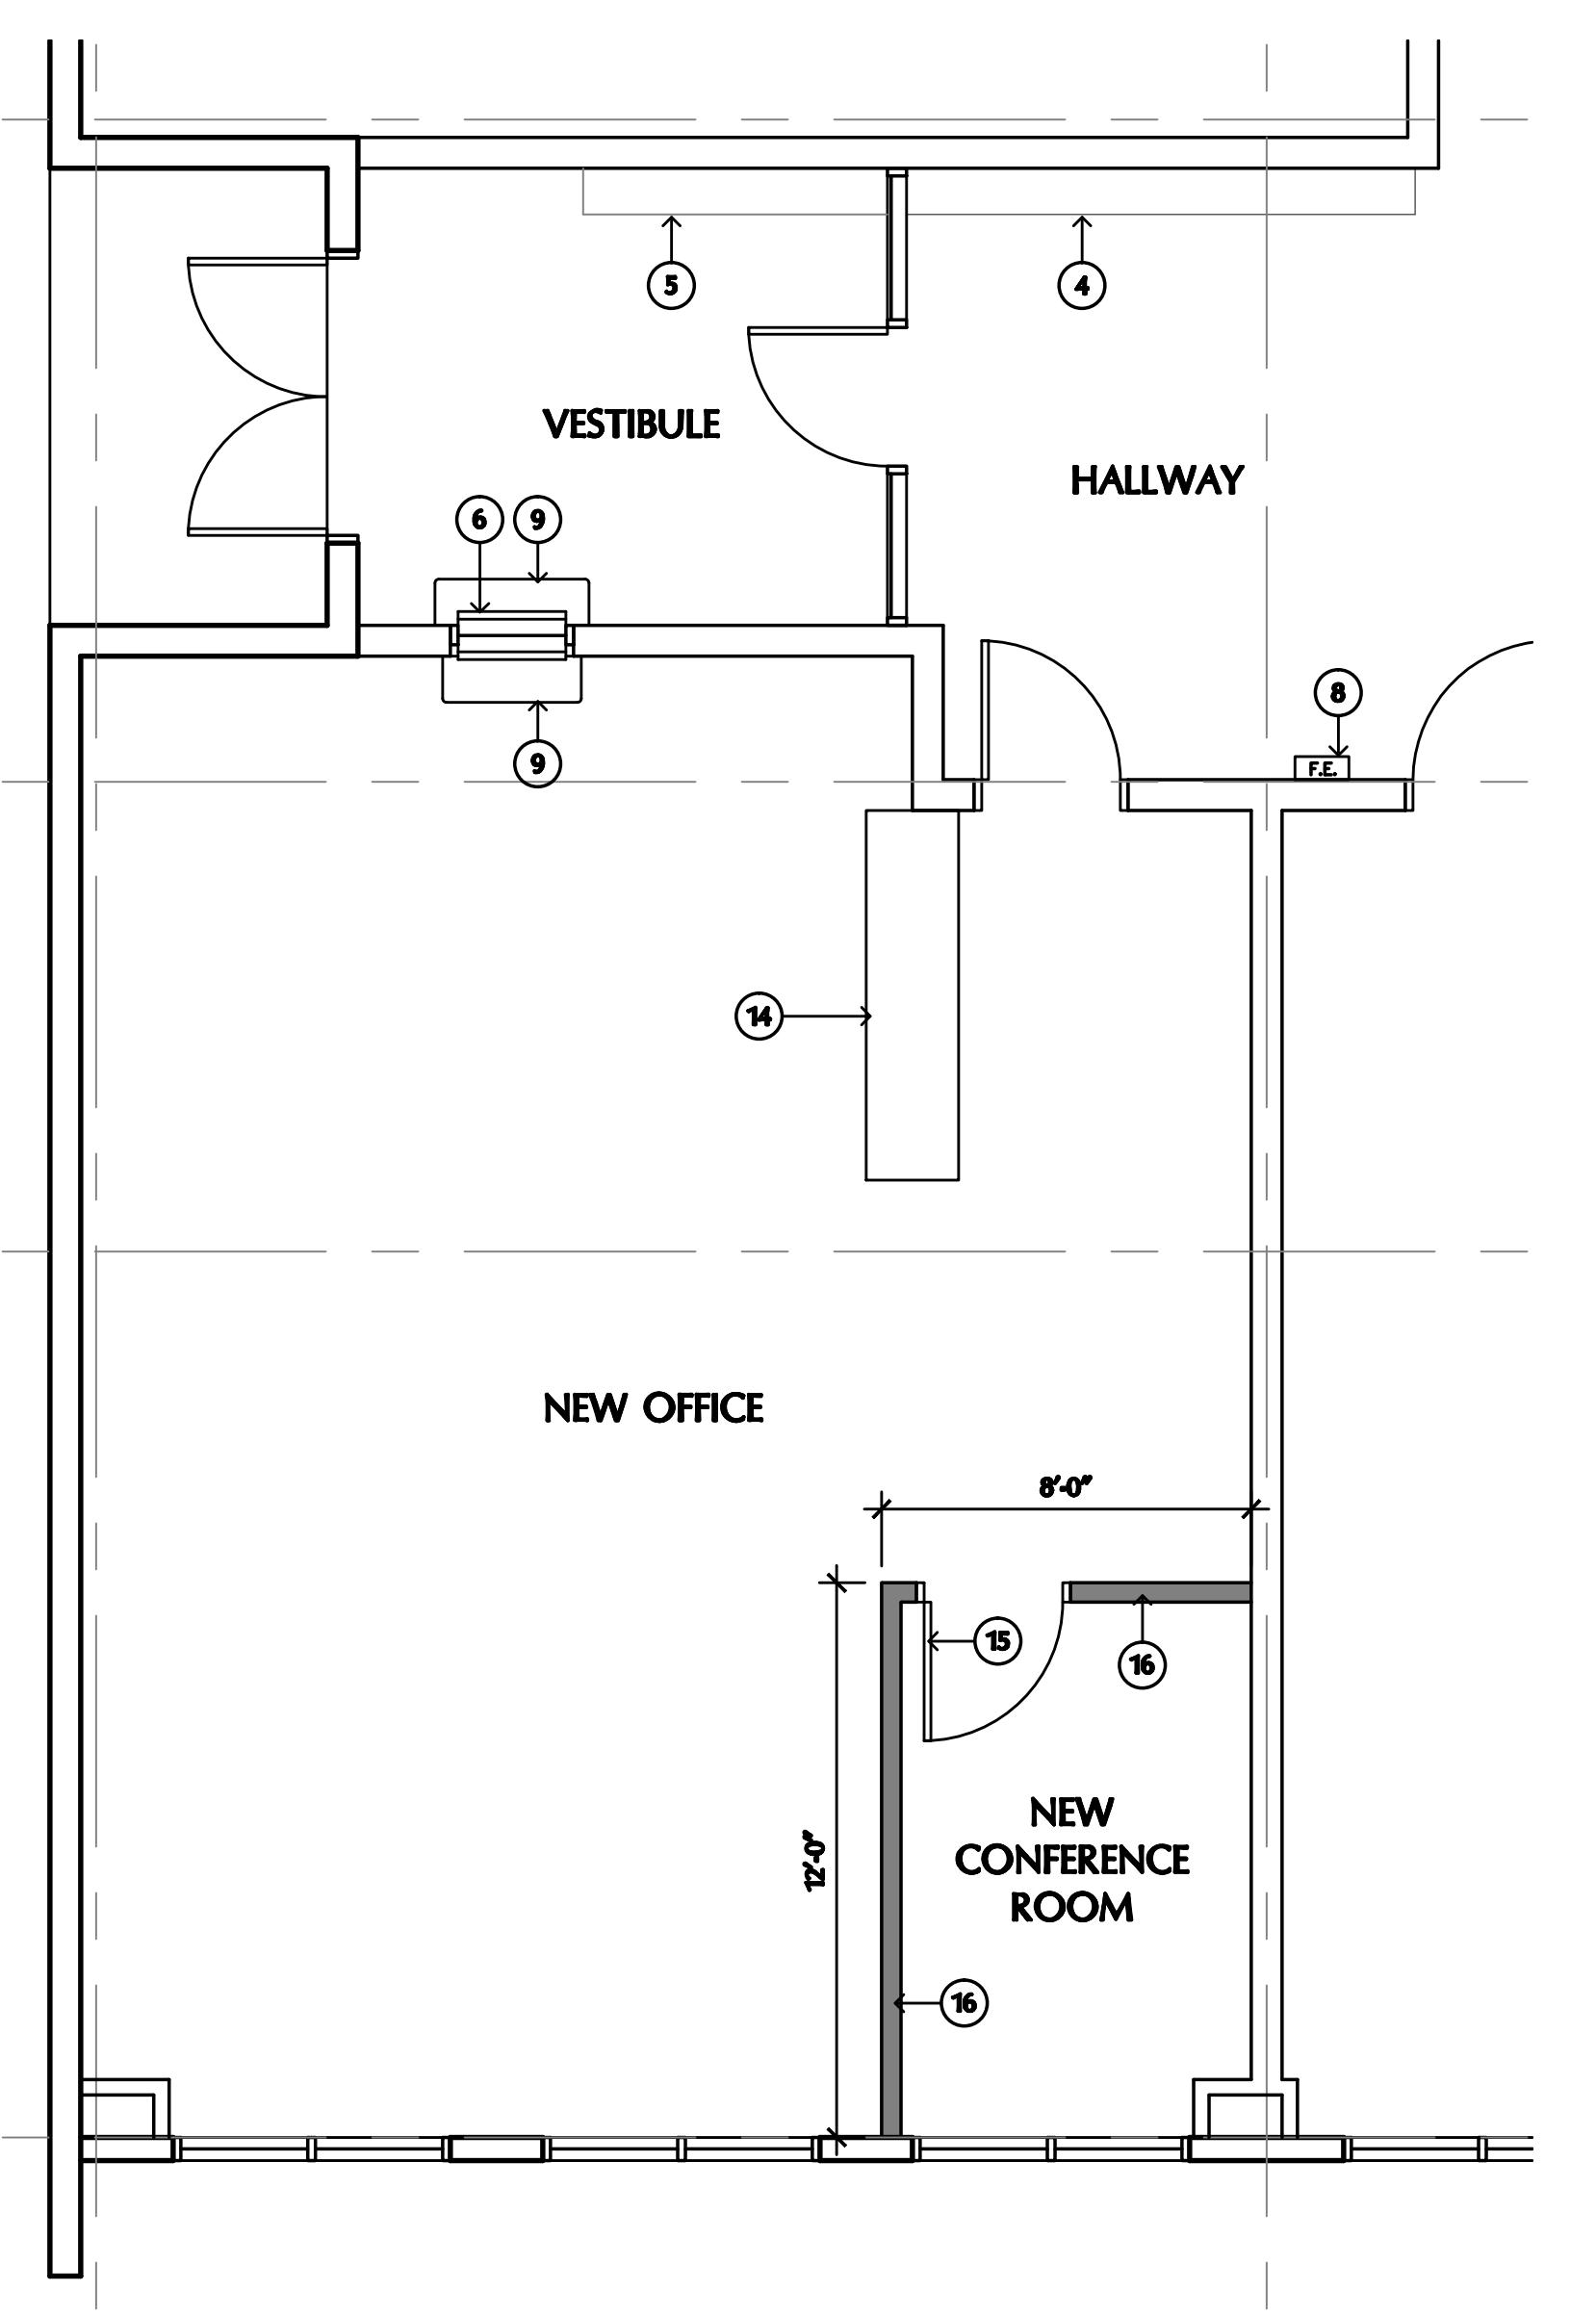

2 FLOOR PLAN
SCALE 1/4" = 1'-0"

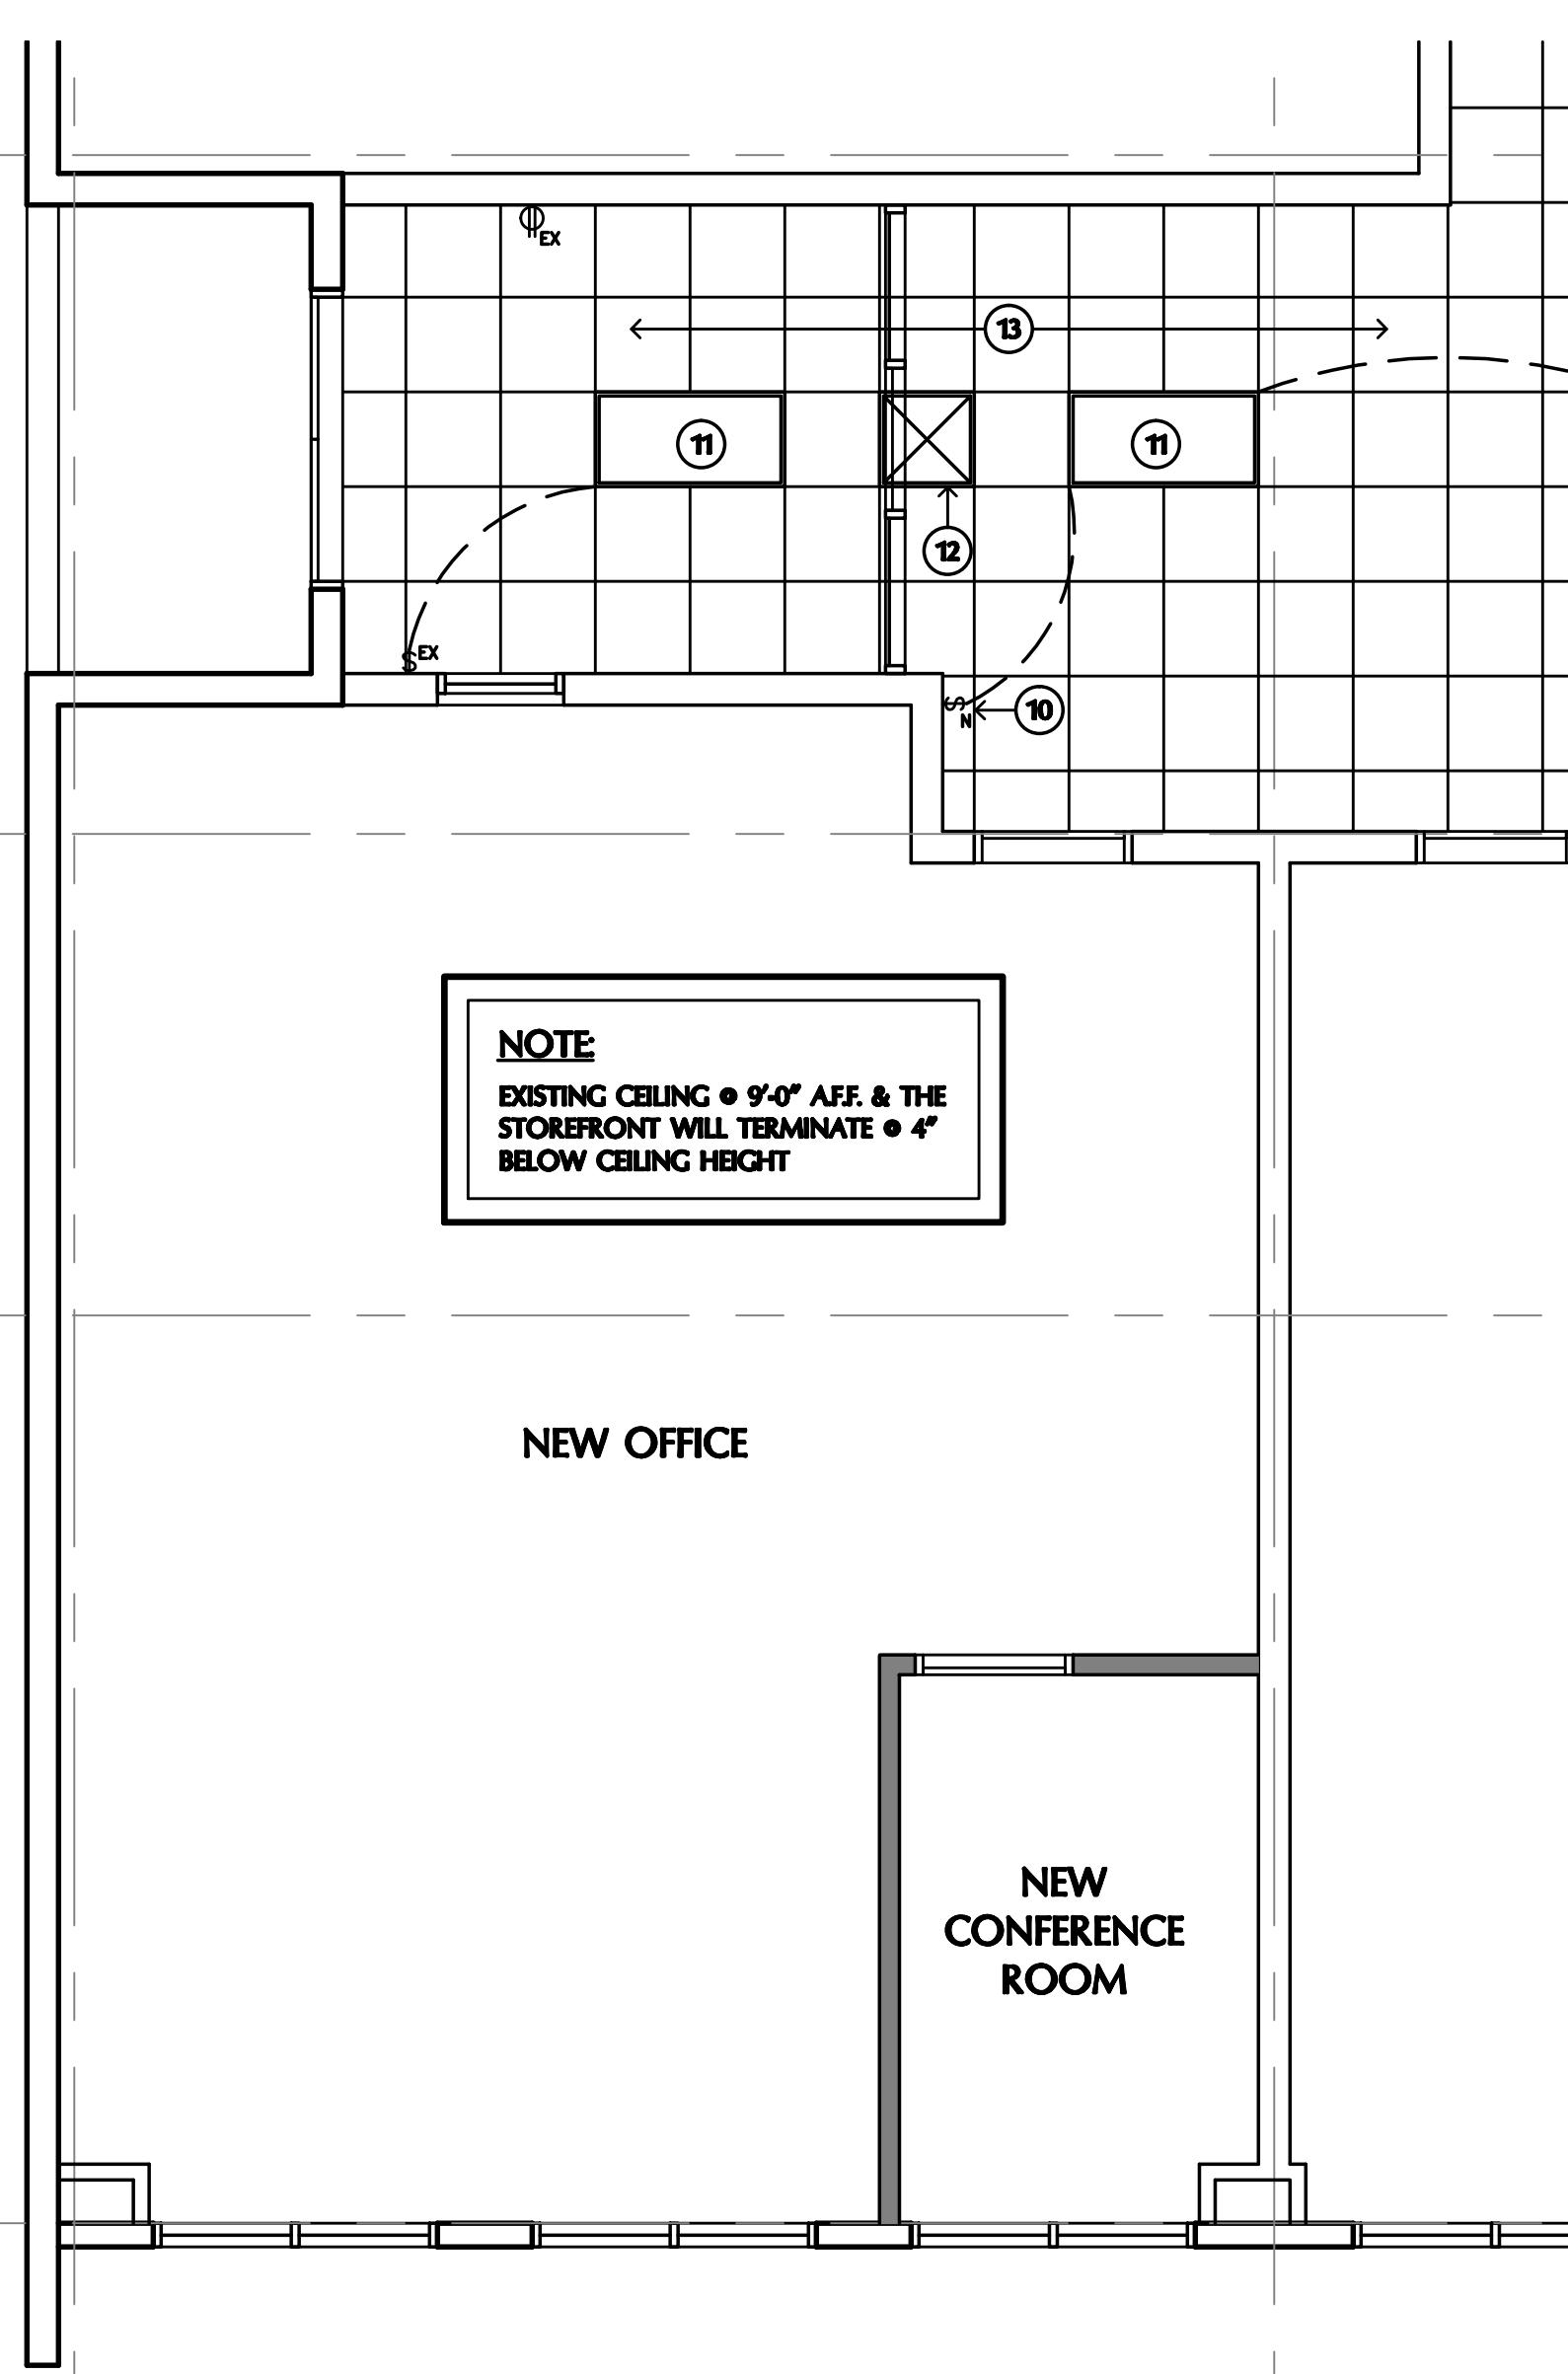

3 REFLECTED CEILING PLAN
SCALE 1/4" = 1'-0"

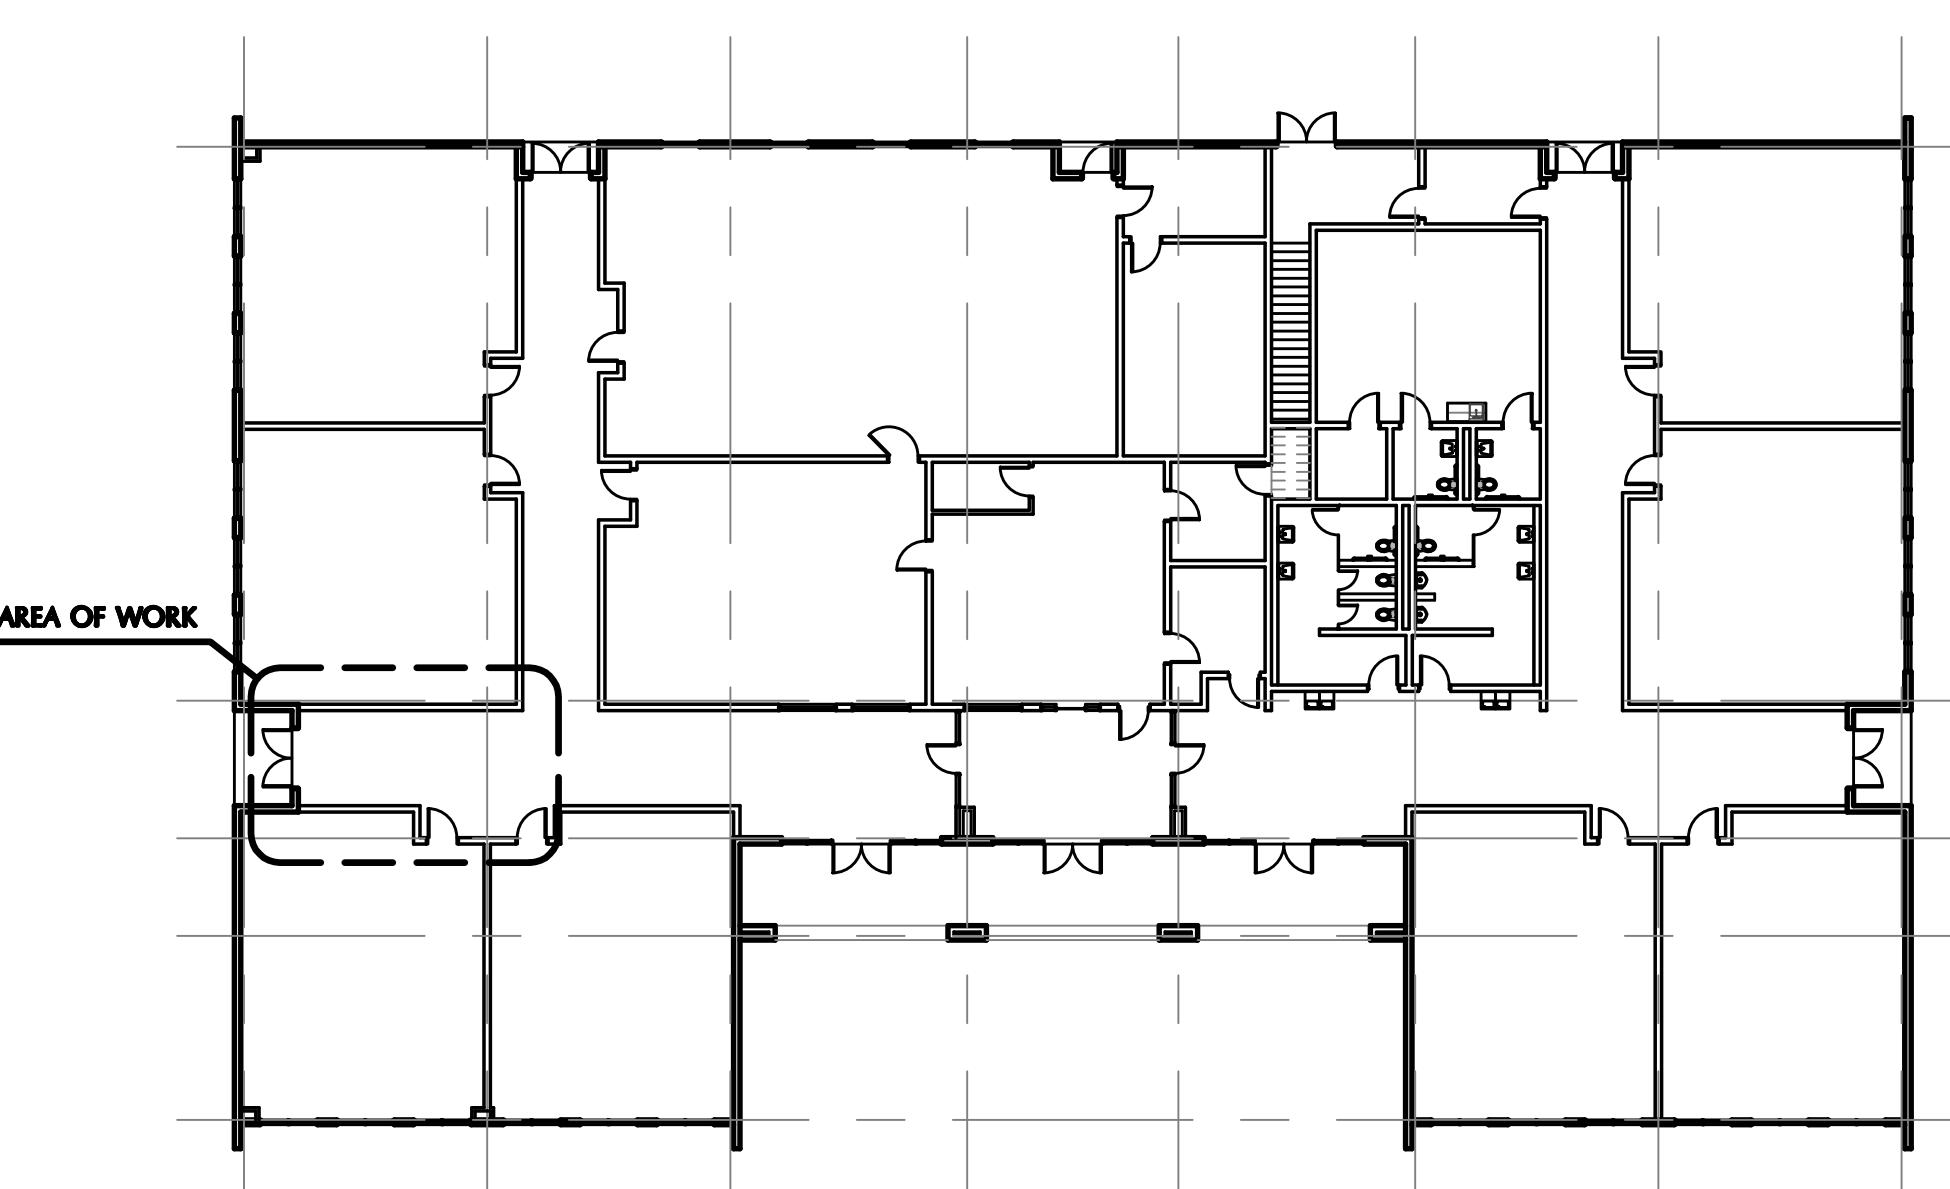

KEY PLAN

NTS.

High School Addition
400 N. Ann Street
Brackettville, TX 78832

HIGH SCHOOL
VESTIBULE
FLOOR PLAN

REVISIONS
NO. DATE
DATE: January 29, 2026
JOB NO. 25-15
DRAWN BY: RD
SHEET

A-1

OF 2 SHEETS