Betsy Ross Elementary School 700 N Schoenbec Rd.


Prospect Heights IL 60070

Vegetable Garden Concept plan

SCALE: N.T.S.

DATE: 3/26/2024 Revised 10/31/2024 NOTES: 17" TALL MODERN BEDS FROM VEGO.
UMBER BROWN
VEGOGARDENS.COM

* FILL GARDEN BEDS WITH A QUALITY TOPSOIL AND COMPOST. 60%TOPSOIL 30%COMPOST ADD ORGANIC MATERIAL IN THE BOTTOM LAYERS LIKE SHREADDED LEAVES, GRASS CLIPPINGS OR AGED MANURE.

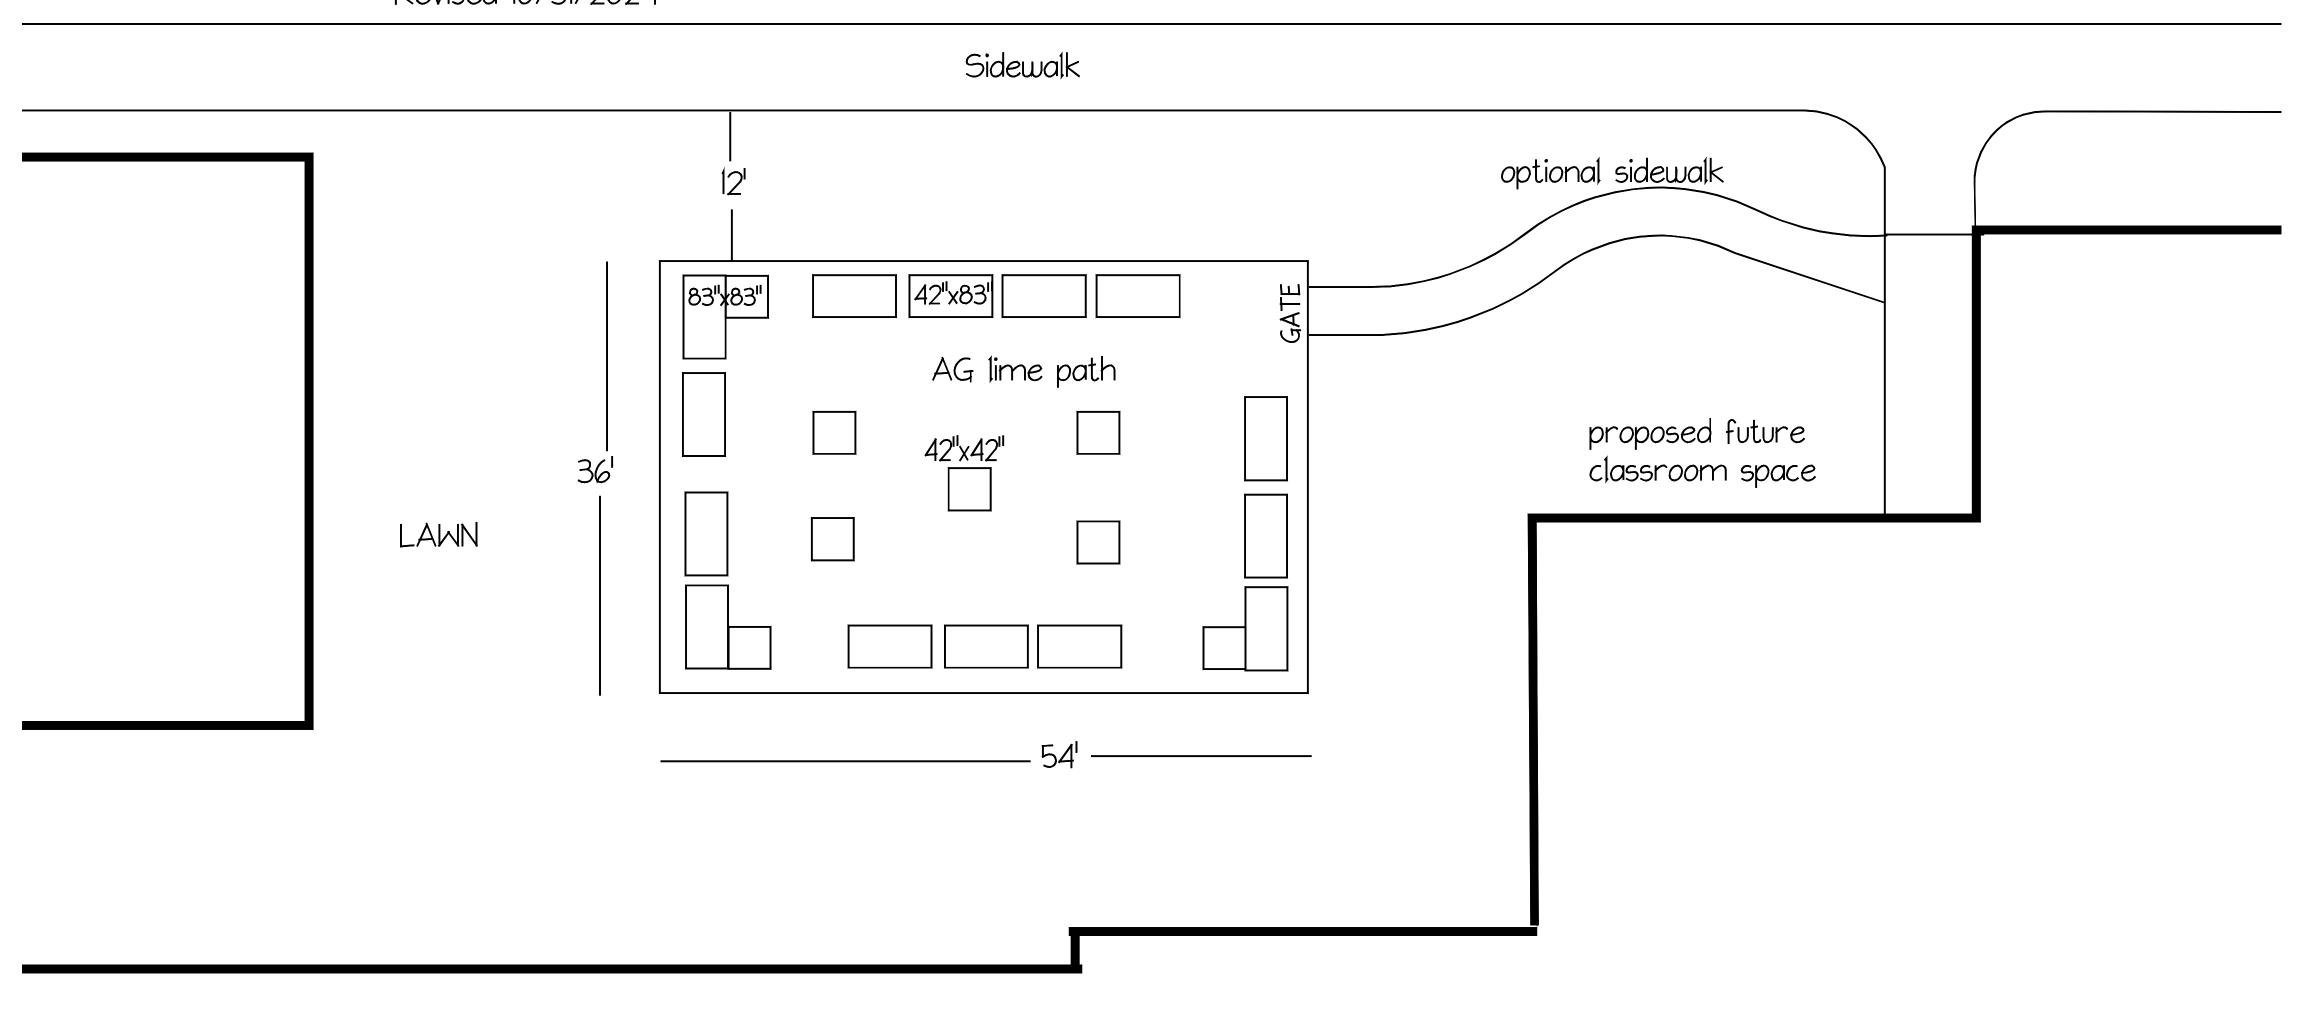

School