


# Base Bid Area N (Turquoise)

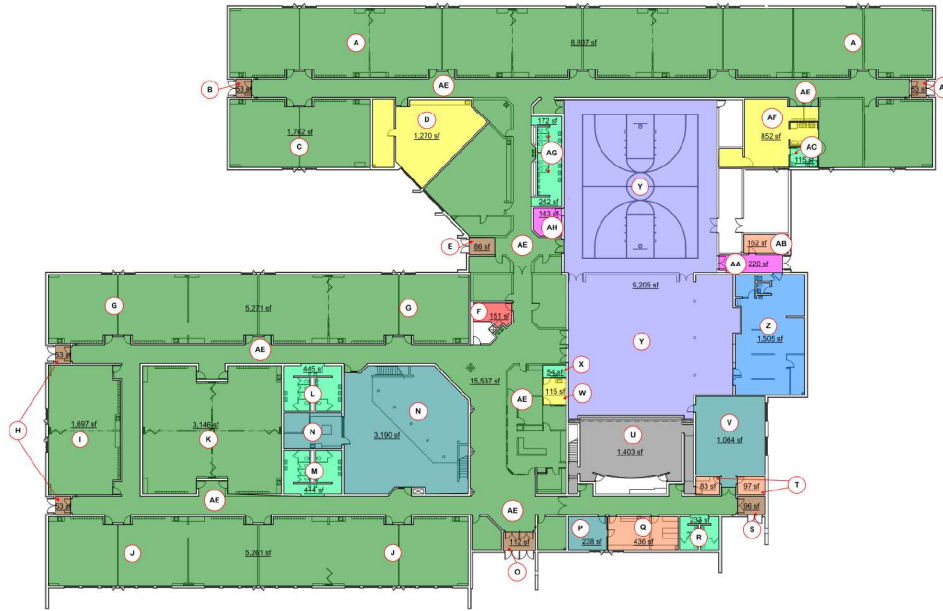

- LEGEND**
- CARPET
  - KITCHEN TILE
  - RESTROOM TILE
  - VCT 1
  - CARPET TILE 1
  - VCT 2
  - VCT 3
  - CARPET TILE 2
  - VCT 4
  - CARPET TILE 3
  - CARPET TILE 4

**1** CHARLES O STONE  
1" = 20'-0"



PROGRESS  
PRINT  
NOT FOR CONSTRUCTION  
DATE: 2/20/24

Project Number

**GMCN**  
ARCHITECTS • PLANNERS  
11511 AUBURN • GARDEN CITY, KS 67844 • (620) 274-5244  
www.gmcnarchitects.com

DISTRICT FLOOR - ASSESSMENT  
**USD 457**  
Enter address here

ISSUE:  
No. Date Description

SHEET TITLE  
CHARLES O STONE  
DATE:  
Issue Date

**CSIC**