


| NO | ISSUE | DATE |
|----|---------|----------|
| 1 | BIDDING | 06/23/22 |
| | | |
| | | |
| | | |
| | | |

SITE PLAN

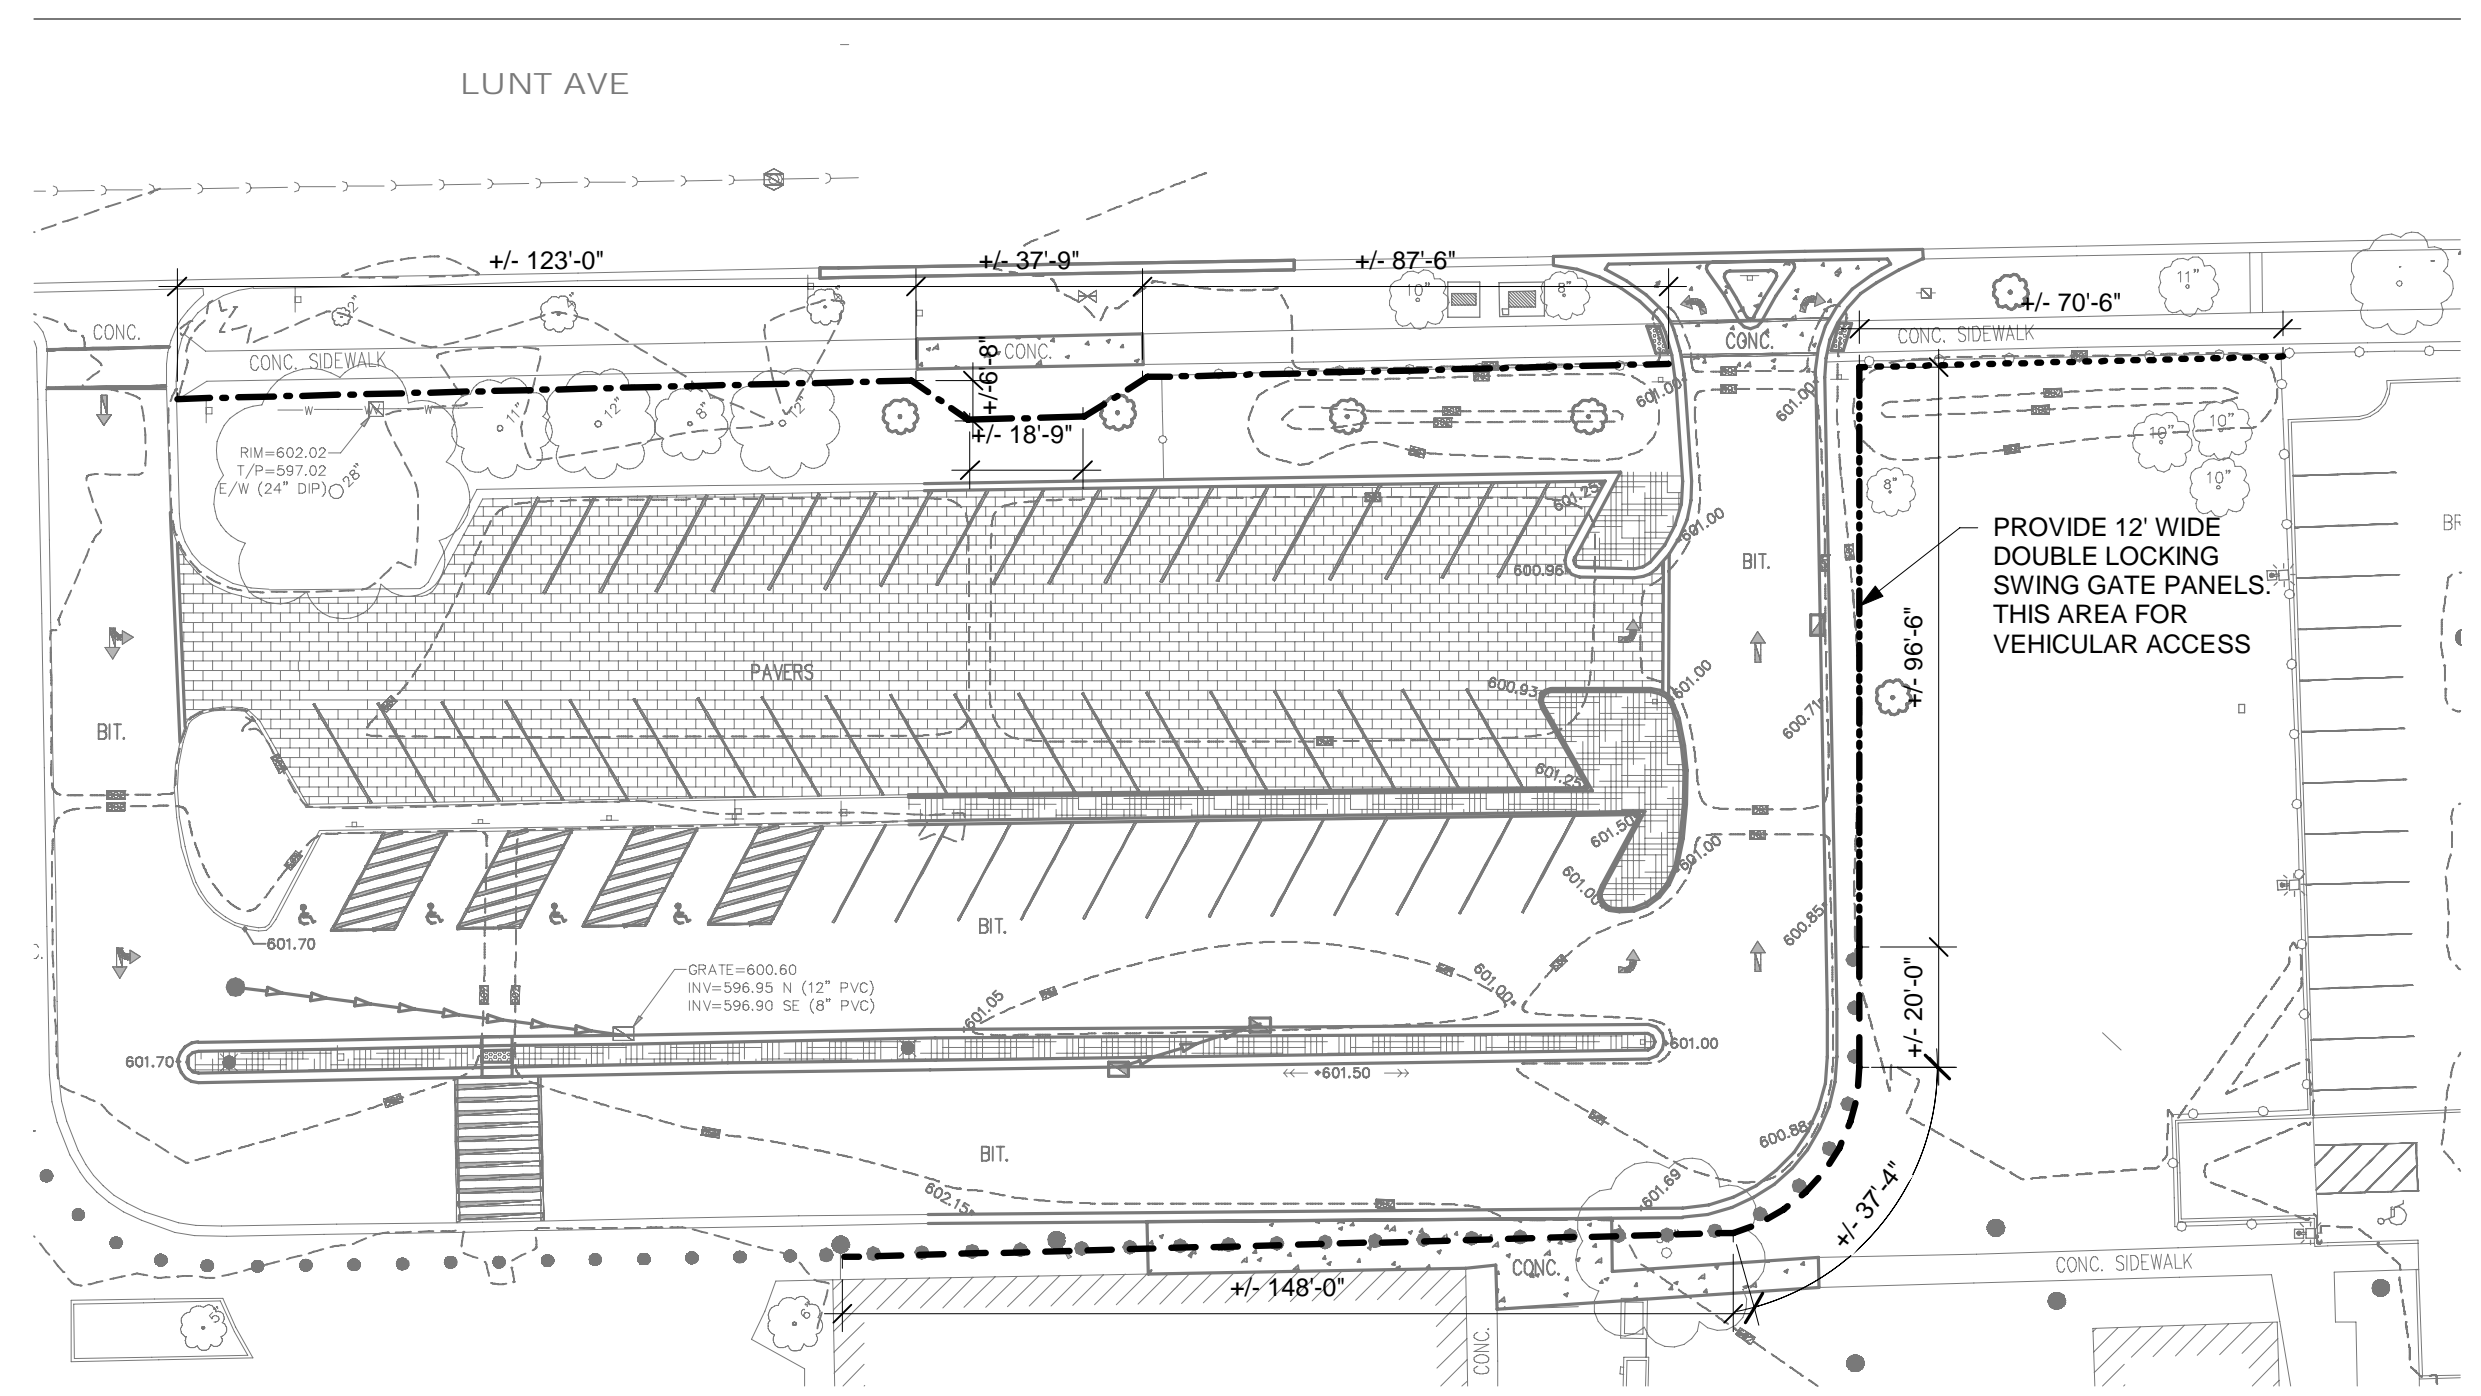

1 SITE PLAN
1/32" = 1'-0"

- TYPE A - 2'-9" HIGH BLACK ORNAMENTAL FENCE MOUNTED TO CONCRETE BOLLARDS
- TYPE B - 2'-9" HIGH BLACK ORNAMENTAL FENCE
- TYPE C - 4'-0" HIGH BLACK ORNAMENTAL FENCE
- TYPE C - REMOVE EXISTING FENCE AND PROVIDE NEW 4'-0" HIGH BLACK ORNAMENTAL FENCE

PICTURES SHOWN FOR REFERENCE ONLY


EXISTING FENCE TO BE REMOVED AND REPLACED WITH NEW ±4'-0" HIGH FENCE TO MATCH EXISTING ADJACENT, VIF



CUSTOM BLACK ORNAMENTAL FENCE TO MATCH EXISTING ADJACENT ON SITE IN STYLE; APX 2'-9" HIGH; MOUNTED TO CONCRETE BOLLARDS; COORDINATE HEIGHT AND MOUNTING LOCATIONS/BRACKETS WITH BOLLARDS IN FIELD

12" DIA. X 36" HIGH FLAT TOP BOLLARD BY OTHERS

TYPE 'A' FENCING DETAIL BETWEEN BOLLARDS

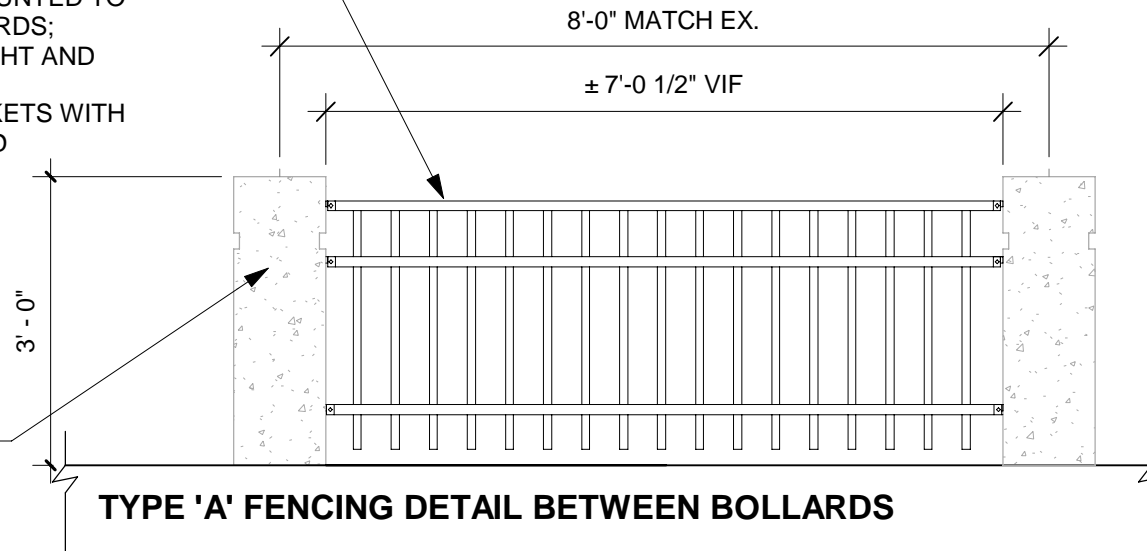


CUSTOM BLACK ORNAMENTAL FENCE TO MATCH EXISTING ADJACENT ON SITE IN STYLE; APX 2'-9" HIGH; COORDINATE HEIGHT WITH ADJACENT FENCE HEIGHT BETWEEN BOLLARDS


CONCRETE FOOTING, 12" DIA. X 36" D MINIMUM

TYPE 'B' FENCING DETAIL - NORTH-SOUTH RUN NORTH OF BOLLARDS

TYPE 'C' FENCING DETAIL - EAST-WEST SIMILAR, BUT ±4'-0" HIGH TO MATCH ADJACENT

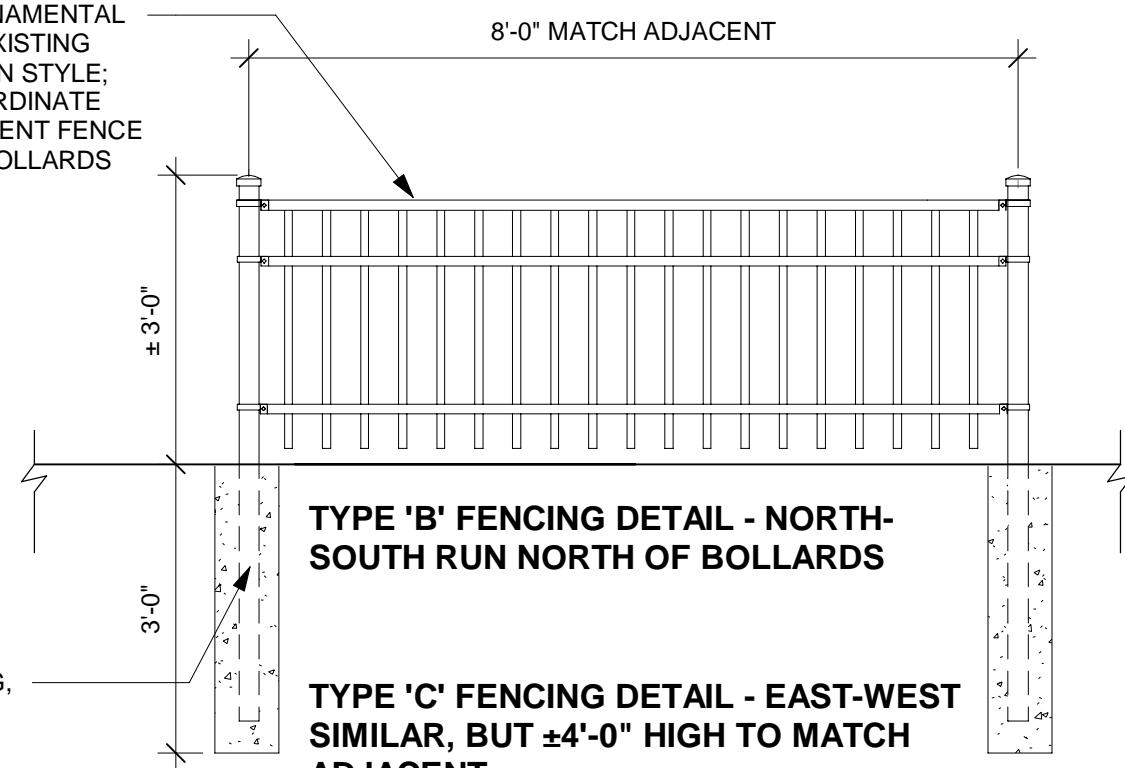

NEW BOLLARDS WILL MATCH THESE EXISTING

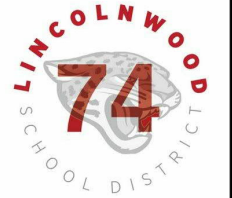

TODD HALL FENCING

LINCOLNWOOD SD74
3925 W Lunt Avenue, Lincolnwood, IL 60712

| NO | ISSUE | DATE |
|----|---------|----------|
| 1 | BIDDING | 06/23/22 |
| | | |
| | | |
| | | |
| | | |
| | | |
| | | |
| | | |
| | | |

FENCING DETAILS

AC-2