

ROOM

CLASSROOM
102

LMC
Lowery McDonnell Company
960 Lively Boulevard, Wood Dale, Illinois 60191
Main Phone: 630.227.1000
Fax: 630.227.1010
www.lowerymcdonnell.com

CLIENT:
PROSPECT HEIGHTS SD23
EISENHOWER
ELEMENTARY SCHOOL


SHEET TITLE:
PRE K CLASSROOMS

2-12-2020

ACCT EXEC: DAVE TATGE
DESIGNER: S. MARCINIAK
SCALE: 1/4" = 1'-0"
DATE: 01.27.2020

REVISIONS: 00.00.2020 _____

THIS DESIGN AND PLANS ARE THE PROPERTY OF LOWERY MCDONNELL COMPANY AND HAVE BEEN GENERATED FOR THE CLIENT LISTED ABOVE. THEY ARE NOT TO BE USED FOR CONSTRUCTION. THEY ARE NOT TO BE REPRODUCED OR DISTRIBUTED FOR ANY OTHER PROJECT WITHOUT WRITTEN PERMISSION FROM LOWERY MCDONNELL COMPANY.

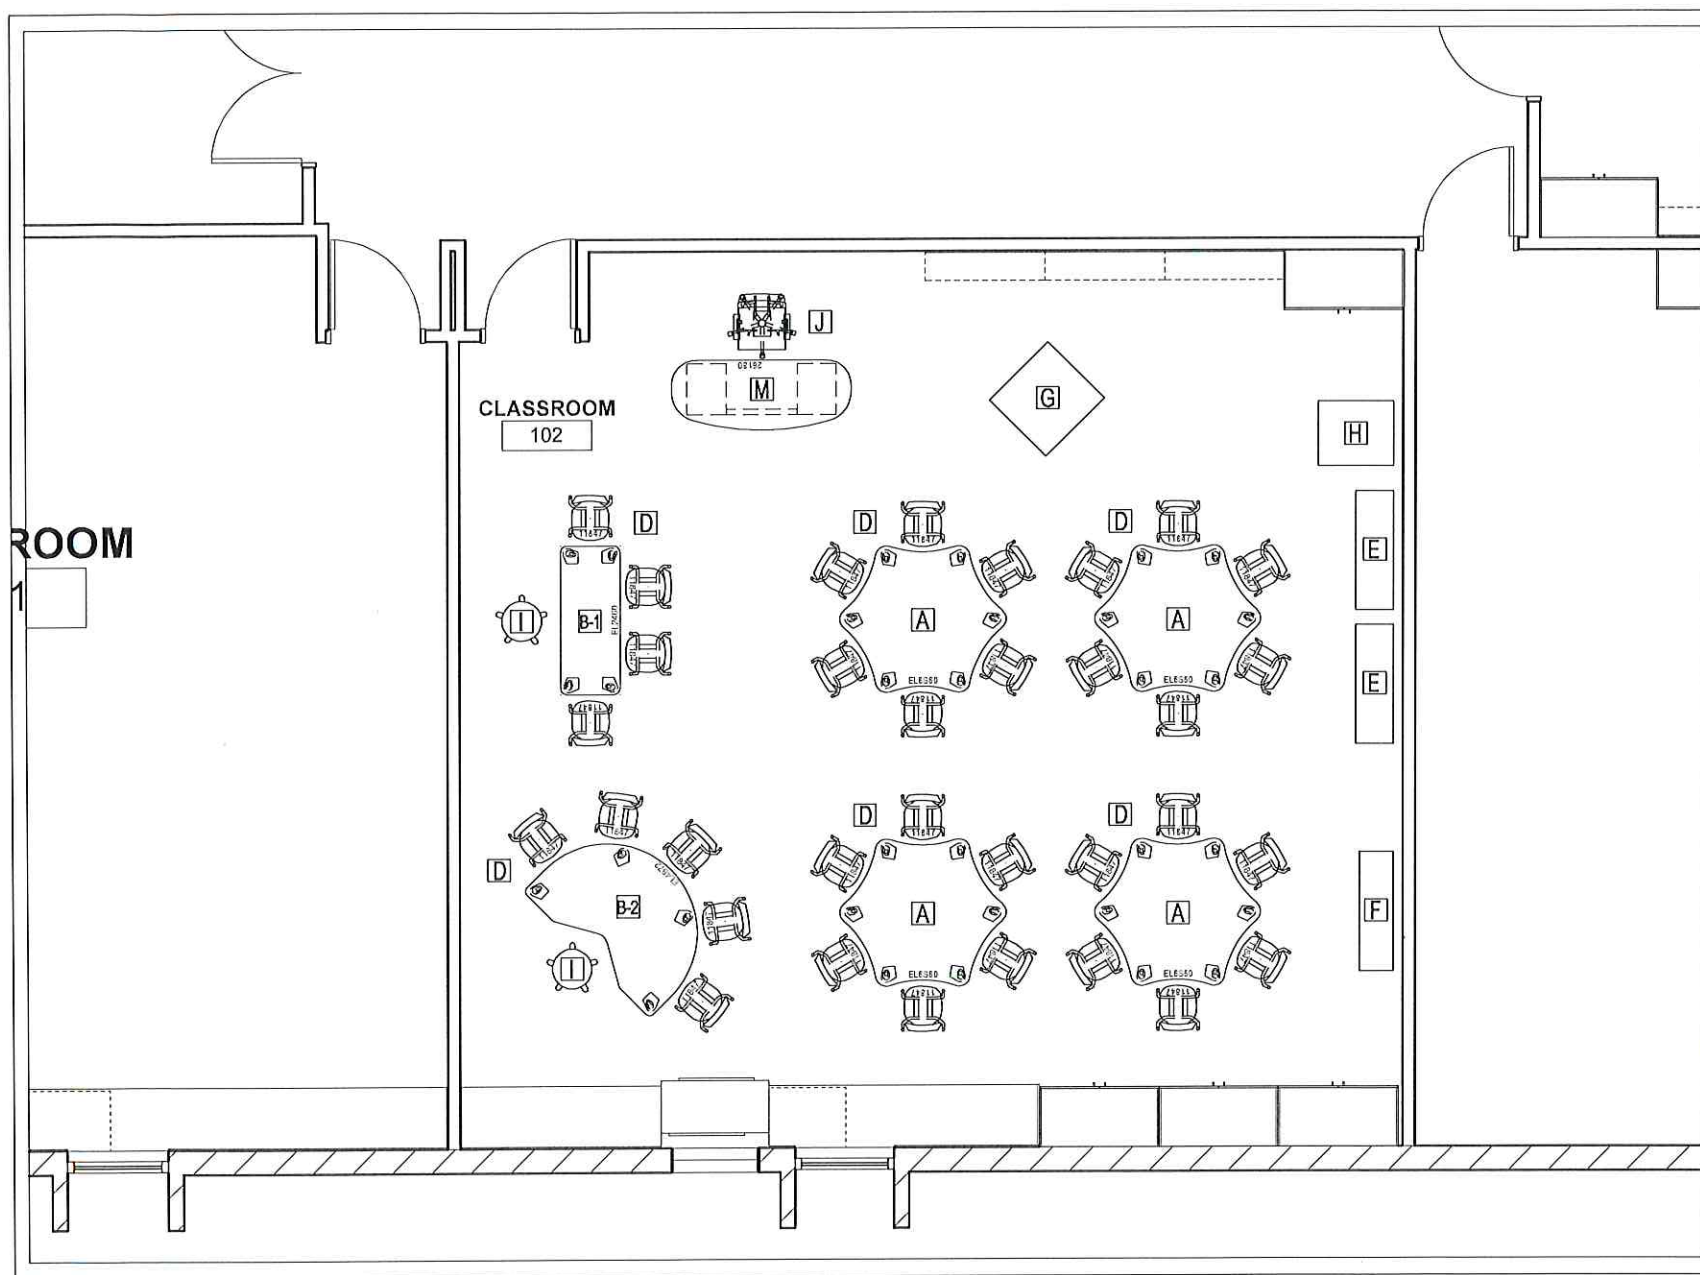

Lowery McDonnell Company
 960 Lively Boulevard, Wood Dale, Illinois 60191
 Main Phone: 630.227.1000
 Fax: 630.227.1010
 www.lowerymcdonnell.com


CLIENT:
 PROSPECT HEIGHTS SD23
 EISENHOWER
 ELEMENTARY SCHOOL

SHEET TITLE:
 KINDERGARTEN

2-12-2020

ACCT EXEC: DAVE TATGE
 DESIGNER: S. MARCINIAK
 SCALE: 1/4" = 1'-0"
 DATE: 01.27.2020
 REVISIONS: 02.12.2020 _____

THIS DESIGN AND PLANS ARE THE PROPERTY OF LOWERY MCDONNELL COMPANY AND HAVE BEEN GENERATED FOR THE CLIENT LISTED ABOVE. THEY ARE NOT TO BE USED FOR CONSTRUCTION. THEY ARE NOT TO BE REPRODUCED OR DISTRIBUTED FOR ANY OTHER PROJECT WITHOUT WRITTEN PERMISSION FROM LOWERY MCDONNELL COMPANY.

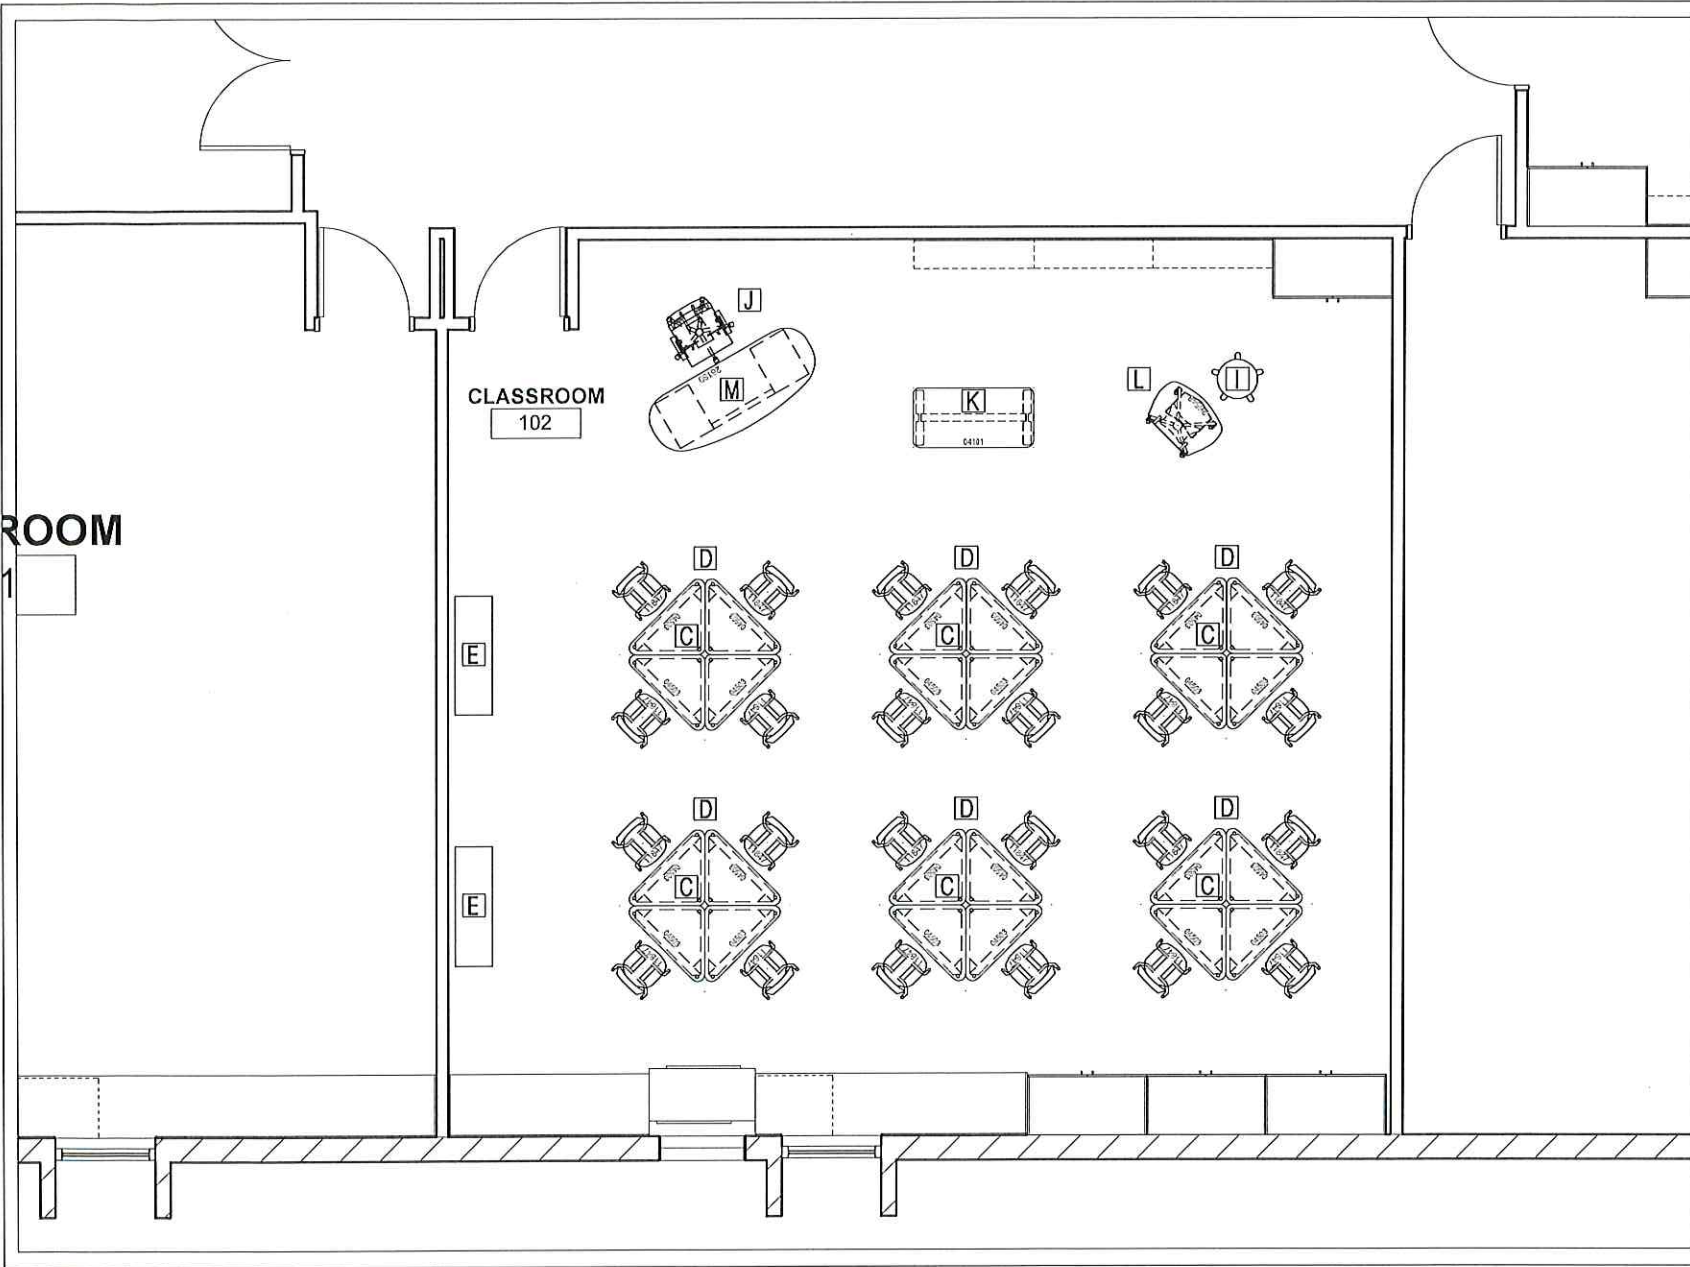

ROOM
1



Lowery McDonnell Company
 960 Lively Boulevard, Wood Dale, Illinois 60191
 Main Phone: 630.227.1000
 Fax: 630.227.1010
 www.lowerymcdonnell.com

CLIENT:
 PROSPECT HEIGHTS SD23
 EISENHOWER
 ELEMENTARY SCHOOL

SHEET TITLE:
 1st GRADE

2-12-2020

ACCT EXEC: DAVE TATGE
 DESIGNER: S. MARCINIAK
 SCALE: 1/4" = 1'-0"
 DATE: 01.27.2020

REVISIONS: 00.00.2020

THIS DESIGN AND PLANS ARE THE PROPERTY OF LOWERY MCDONNELL COMPANY AND HAVE BEEN GENERATED FOR THE CLIENT LISTED ABOVE. THEY ARE NOT TO BE REPRODUCED OR DISTRIBUTED FOR ANY OTHER PROJECT WITHOUT WRITTEN PERMISSION FROM LOWERY MCDONNELL COMPANY.



Lowery McDonnell Company

980 Lively Boulevard, Wood Dale, Illinois 60191
Main Phone: 630.227.1000
Fax: 630.227.1010
www.lowerymcdonnell.com

CLIENT:
PROSPECT HEIGHTS SD23
ROSS
ELEMENTARY SCHOOL


SHEET TITLE:
2ND & 3RD GRADE

2-12-2020

ACCT EXEC: DAVE TATGE
DESIGNER: S. MARCINIAK
SCALE: 1/4" = 1'-0"
DATE: 01.27.2020

REVISIONS: 02.11.2020

THIS DESIGN AND PLANS ARE THE PROPERTY OF LOWERY MCDONNELL COMPANY AND HAVE BEEN GENERATED FOR THE CLIENT LISTED ABOVE. THEY ARE NOT TO BE USED FOR CONSTRUCTION. THEY ARE NOT TO BE REPRODUCED OR DISTRIBUTED FOR ANY OTHER PROJECT WITHOUT WRITTEN PERMISSION FROM LOWERY MCDONNELL COMPANY.

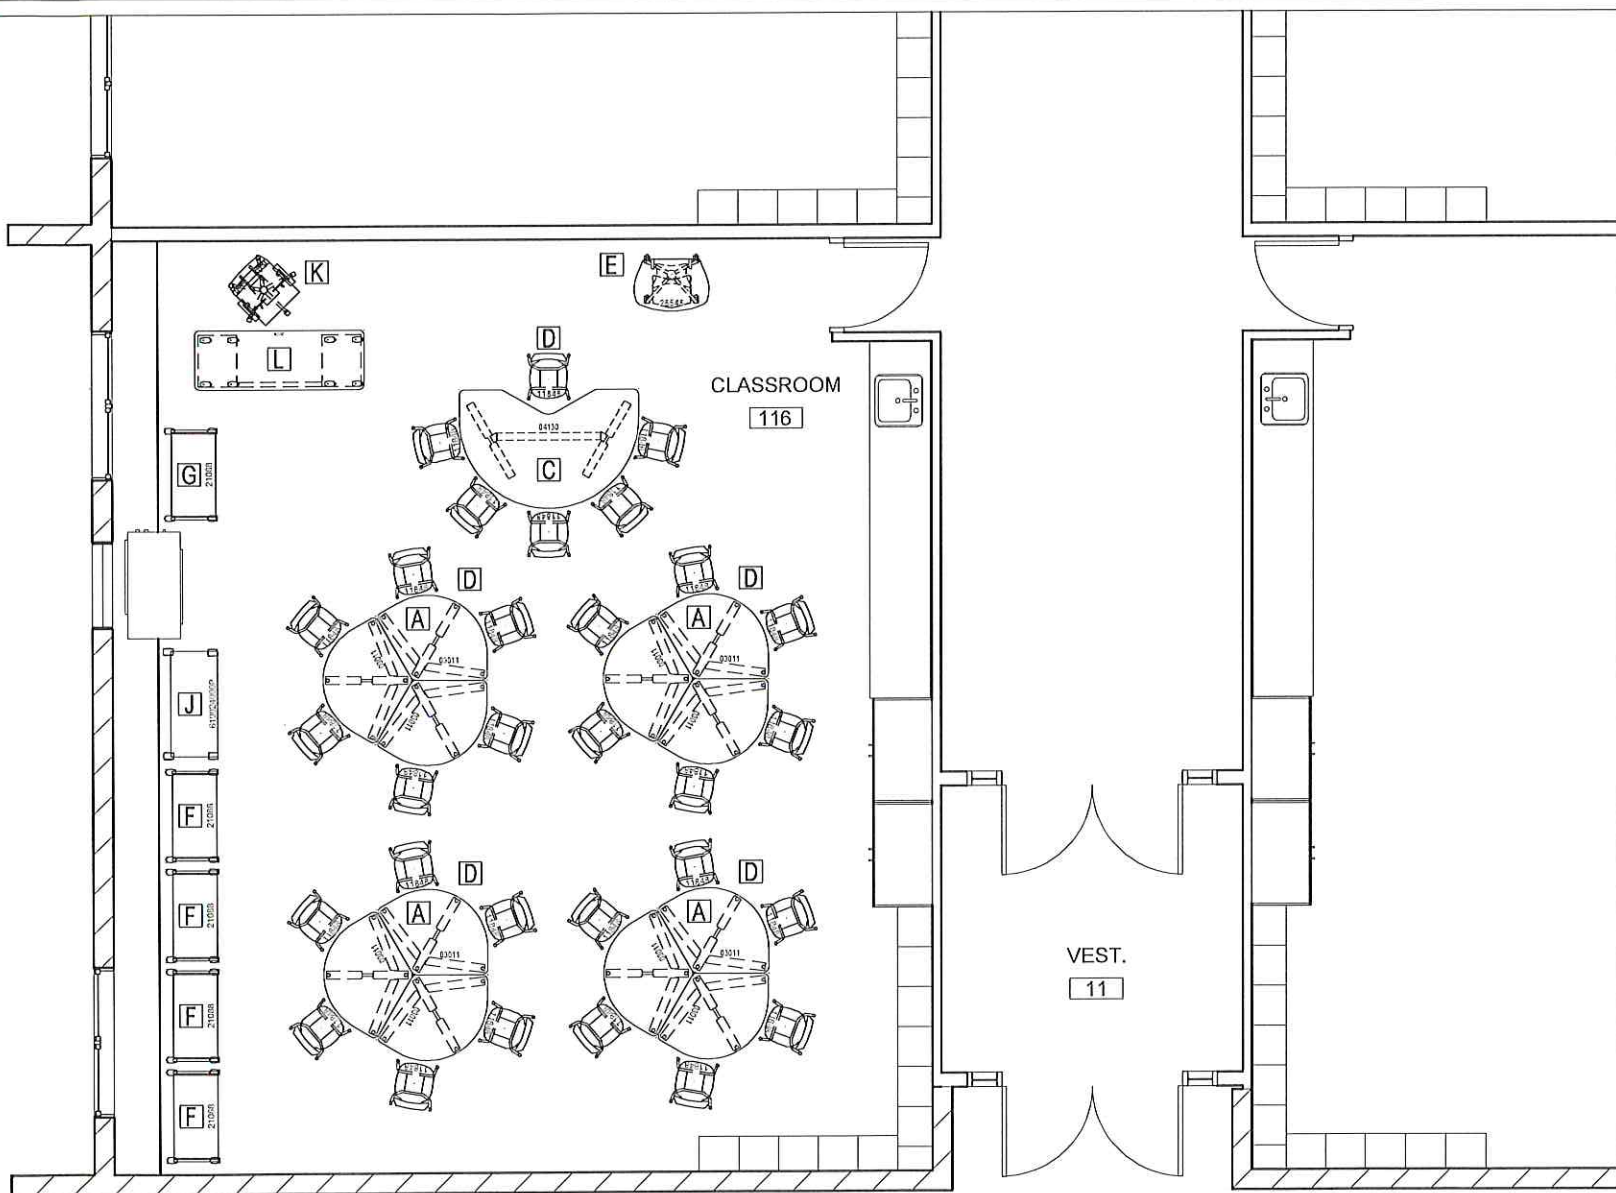

CLASSROOM
116

VEST.
11



Lowery McDonnell Company

960 Lively Boulevard, Wood Dale, Illinois 60191
Main Phone: 630.227.1000
Fax: 630.227.1010
www.lowerymcdonnell.com

CLIENT:
PROSPECT HEIGHTS SD23
SULLIVAN
ELEMENTARY SCHOOL


SHEET TITLE:
4th & 5th GRADE

2-12-2020

ACCT EXEC: DAVE TATGE
DESIGNER: S. MARCINIAK
SCALE: 1/4" = 1'-0"
DATE: 01.27.2020

REVISIONS: 02.12.2020 _____

THIS DESIGN AND PLANS ARE THE PROPERTY OF LOWERY MCDONNELL COMPANY AND HAVE BEEN GENERATED FOR THE CLIENT LISTED ABOVE. THEY ARE NOT TO BE USED FOR CONSTRUCTION. THEY ARE NOT TO BE REPRODUCED OR DISTRIBUTED FOR ANY OTHER PROJECT WITHOUT WRITTEN PERMISSION FROM LOWERY MCDONNELL COMPANY.

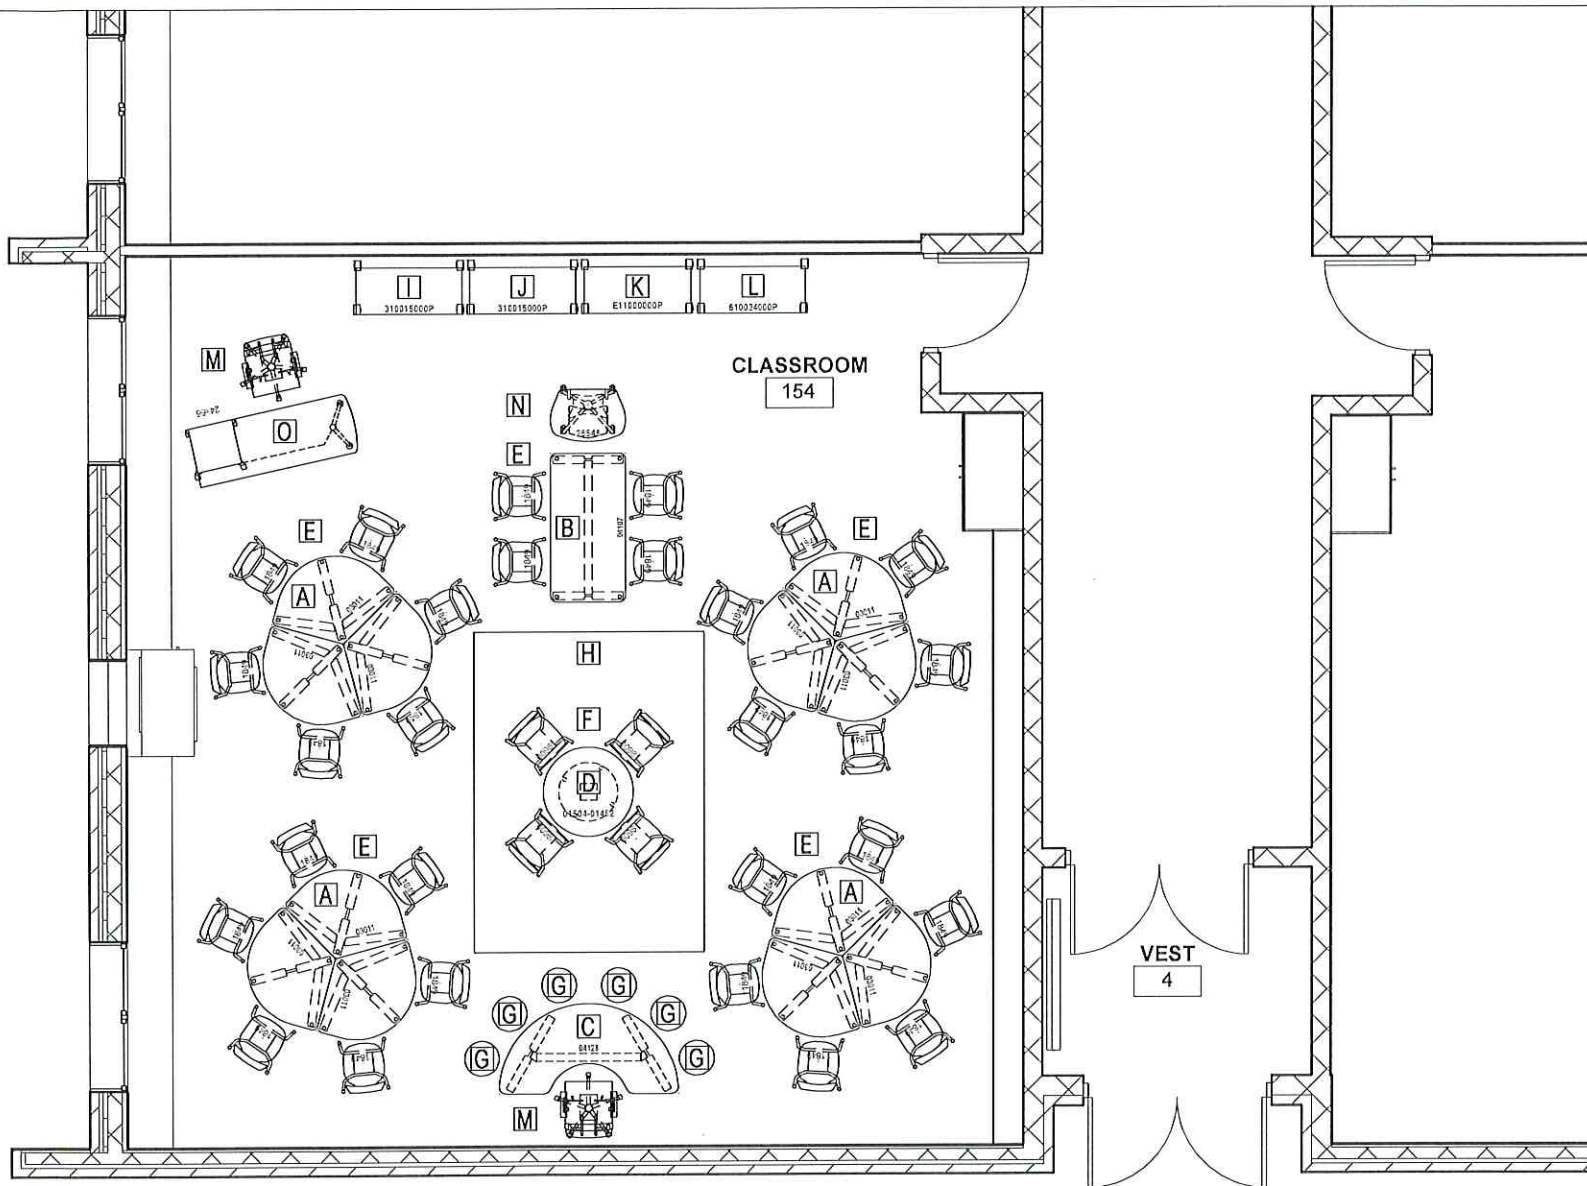


CORRIDOR

210A

DN

CLASSROOM

511

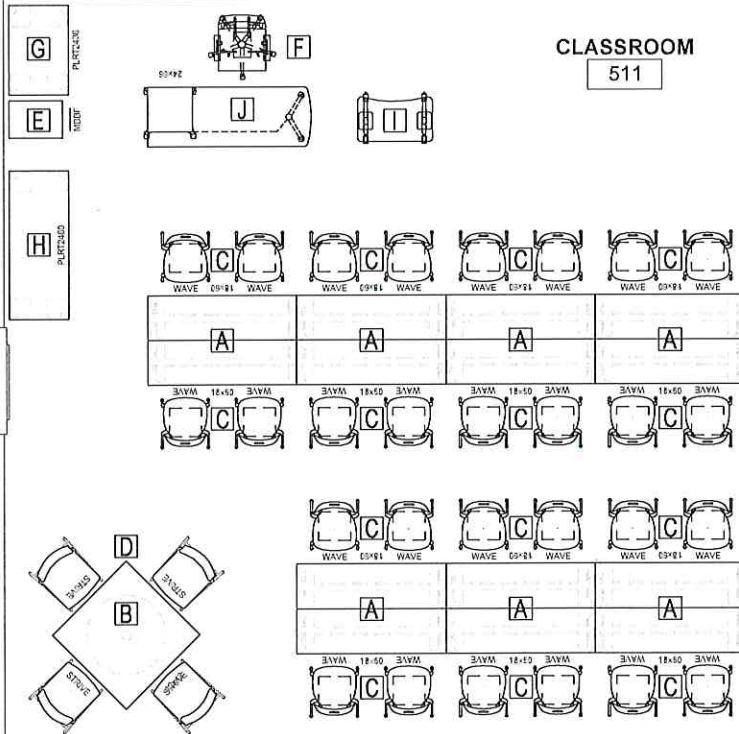

Lowery McDonnell Company

960 Lively Boulevard, Wood Dale, Illinois 60191
 Main Phone: 630.227.1000
 Fax: 630.227.1010
 www.lowerymcdonnell.com

CLIENT:
 PROSPECT HEIGHTS SD23
 MACARTHUR
 MIDDLE SCHOOL

SHEET TITLE:
 6th, 7th & 8th GRADE

2-12-2020

ACCT EXEC: DAVE TATGE
 DESIGNER: S. MARCINIAK
 SCALE: 1/4" = 1'-0"
 DATE: 01.27.2020

REVISIONS: 02.12.2020 _____

THIS DESIGN AND PLANS ARE THE PROPERTY OF LOWERY MCDONNELL COMPANY AND HAVE BEEN GENERATED FOR THE CLIENT LISTED ABOVE. THEY ARE NOT TO BE REPRODUCED OR DISTRIBUTED FOR ANY OTHER PROJECT WITHOUT WRITTEN PERMISSION FROM LOWERY MCDONNELL COMPANY.


CORRIDOR

210A

DN

CLASSROOM

511

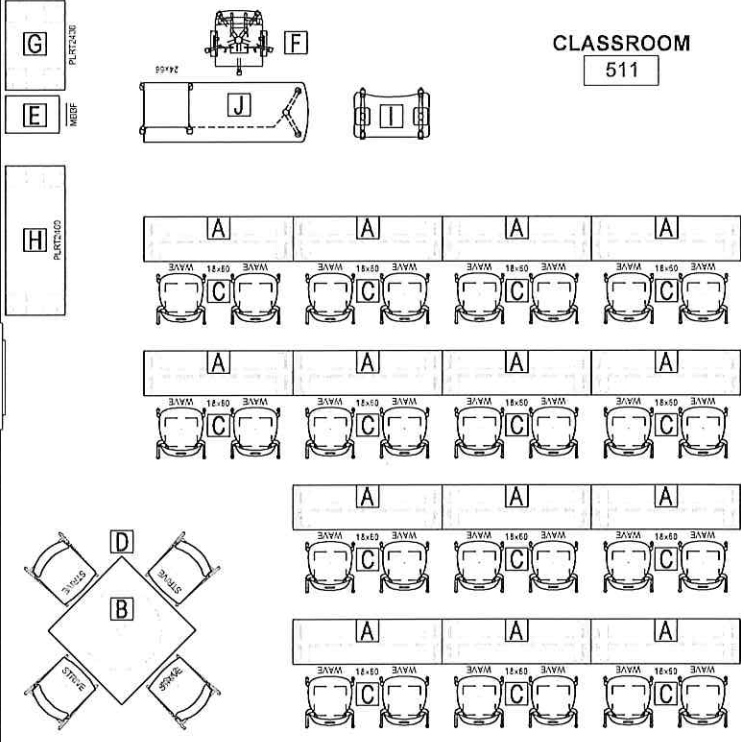

Lowery McDonnell Company
 960 Loyal Boulevard, Wood Dale, Illinois 60191
 Main Phone: 630.227.1000
 Fax: 630.227.1010
 www.lowerymcdonnell.com

CLIENT:
 PROSPECT HEIGHTS SD23
 MACARTHUR
 MIDDLE SCHOOL

SHEET TITLE:
 6th, 7th & 8th GRADE

2-12-2020

ACCT EXEC: DAVE TATGE
 DESIGNER: S. MARCINIAK
 SCALE: 1/4" = 1'-0"
 DATE: 01.27.2020

REVISIONS: 02.12.2020

THIS DESIGN AND PLANS ARE THE PROPERTY OF LOWERY MCDONNELL COMPANY AND HAVE BEEN GENERATED FOR THE CLIENT LISTED ABOVE. THEY ARE NOT TO BE USED FOR CONSTRUCTION. THEY ARE NOT TO BE REPRODUCED OR DISTRIBUTED FOR ANY OTHER PROJECT WITHOUT WRITTEN PERMISSION FROM LOWERY MCDONNELL COMPANY.