



O:\CompanyData\Clients\0200-La Vernia City of\0200-042-24 - City Park-La Vernia ISD (Areas #2 & #3) Drainage\Work-In-Progress\Exhibit - La Vernia ISD Drainage Channels.dwg

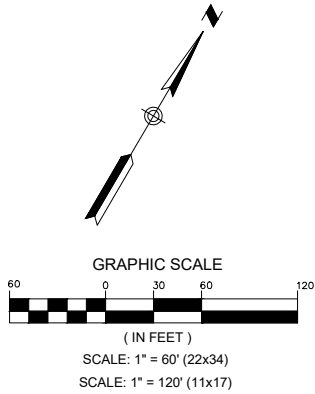

**LA VERNIA ISD
EASEMENT EXHIBIT**
JANUARY 2026

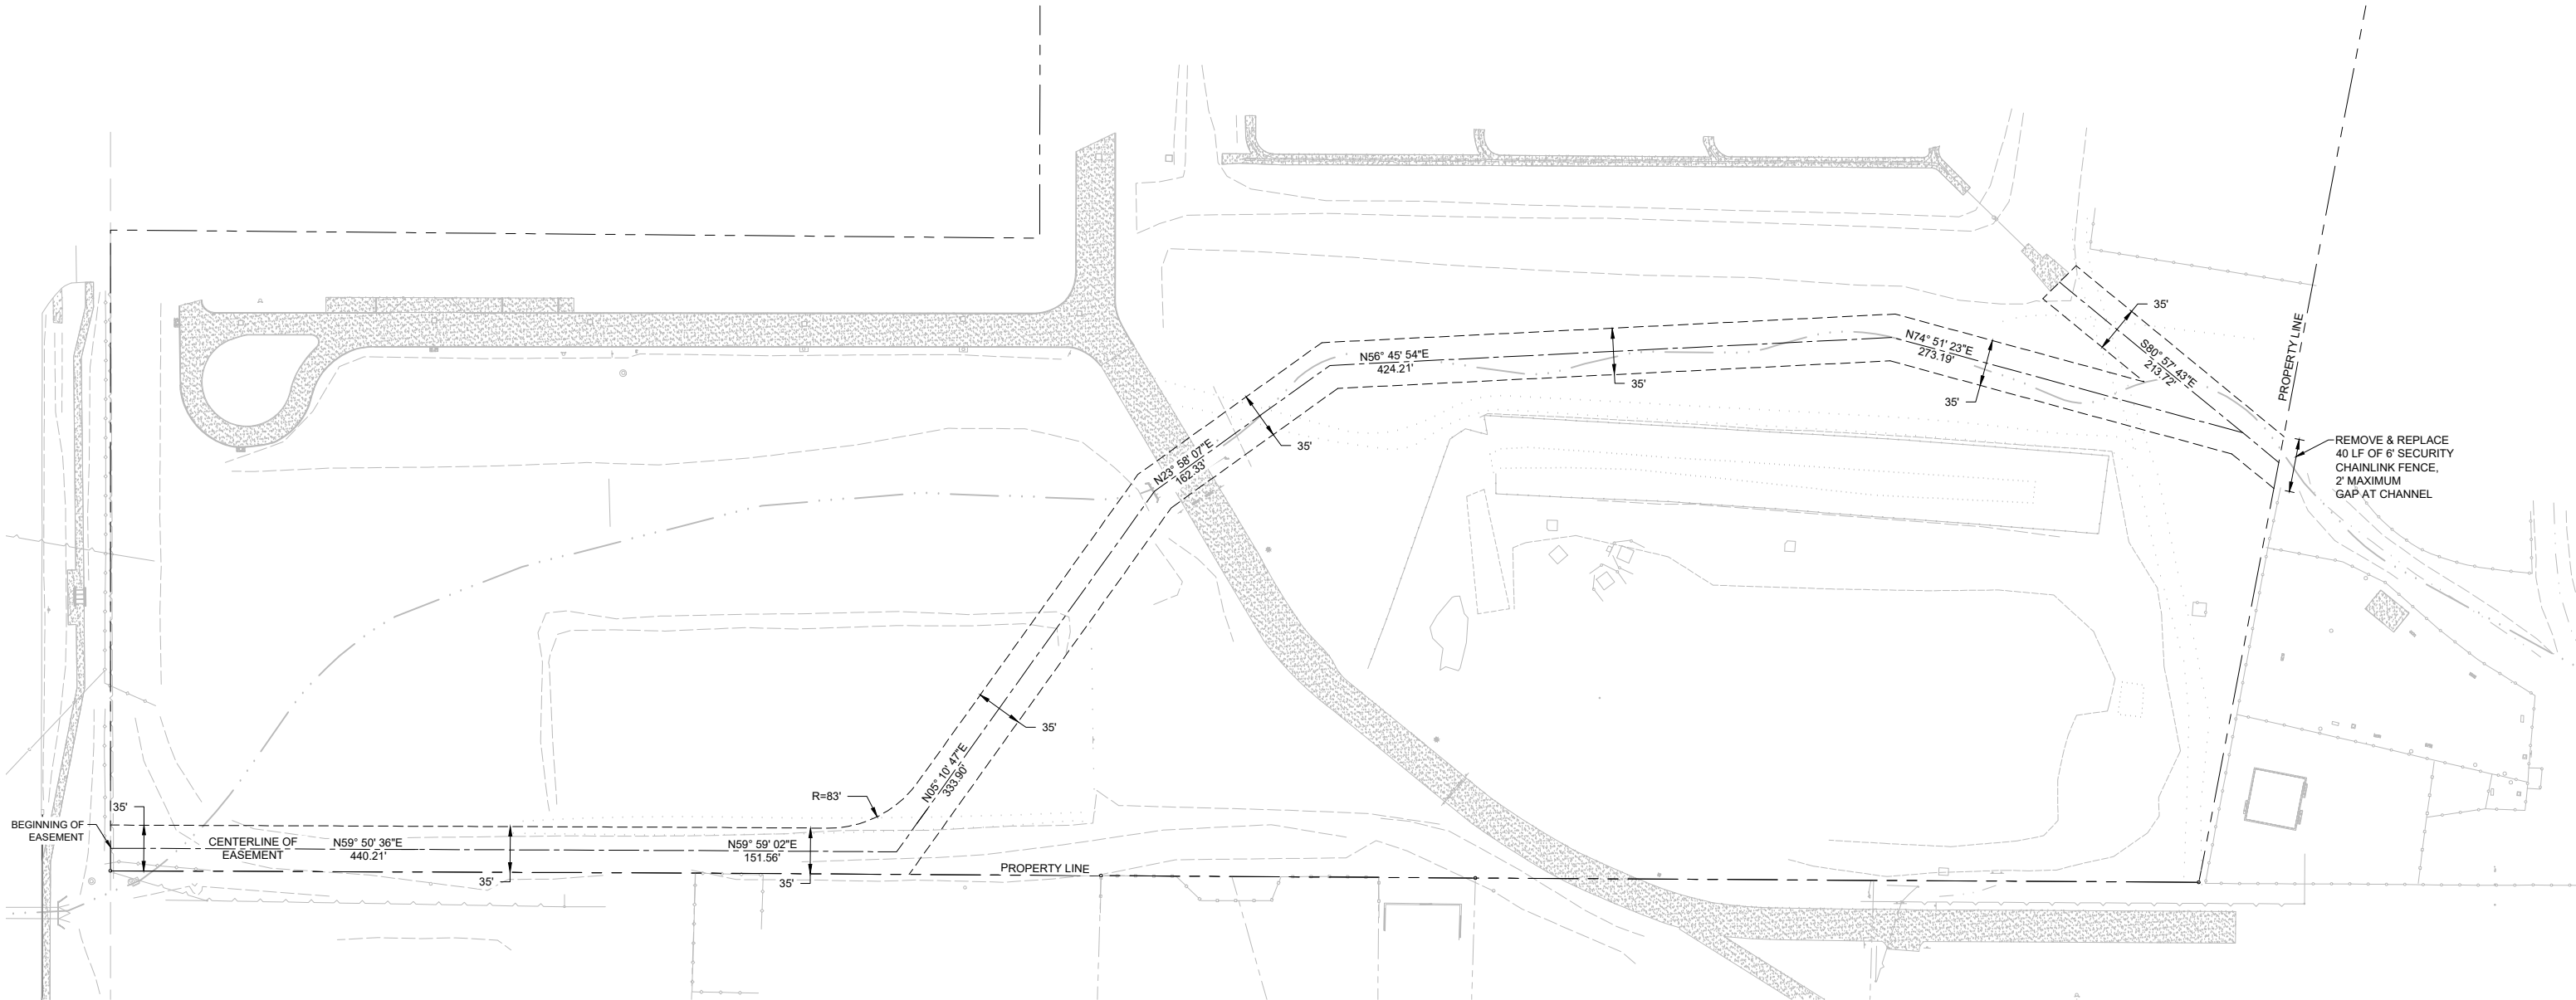

**Southwest
Engineers**
Engineering Texas Since 1978

GONZALES
307 Saint Lawrence Street
Gonzales, TX 78629
P: 830-672-7546
TBPELS NO. F-1909
www.swengineers.com