




MIDWEST CENTRAL H.S. ATHLETIC FACILITY

OVERALL SITE PLAN
| 09/12/2025

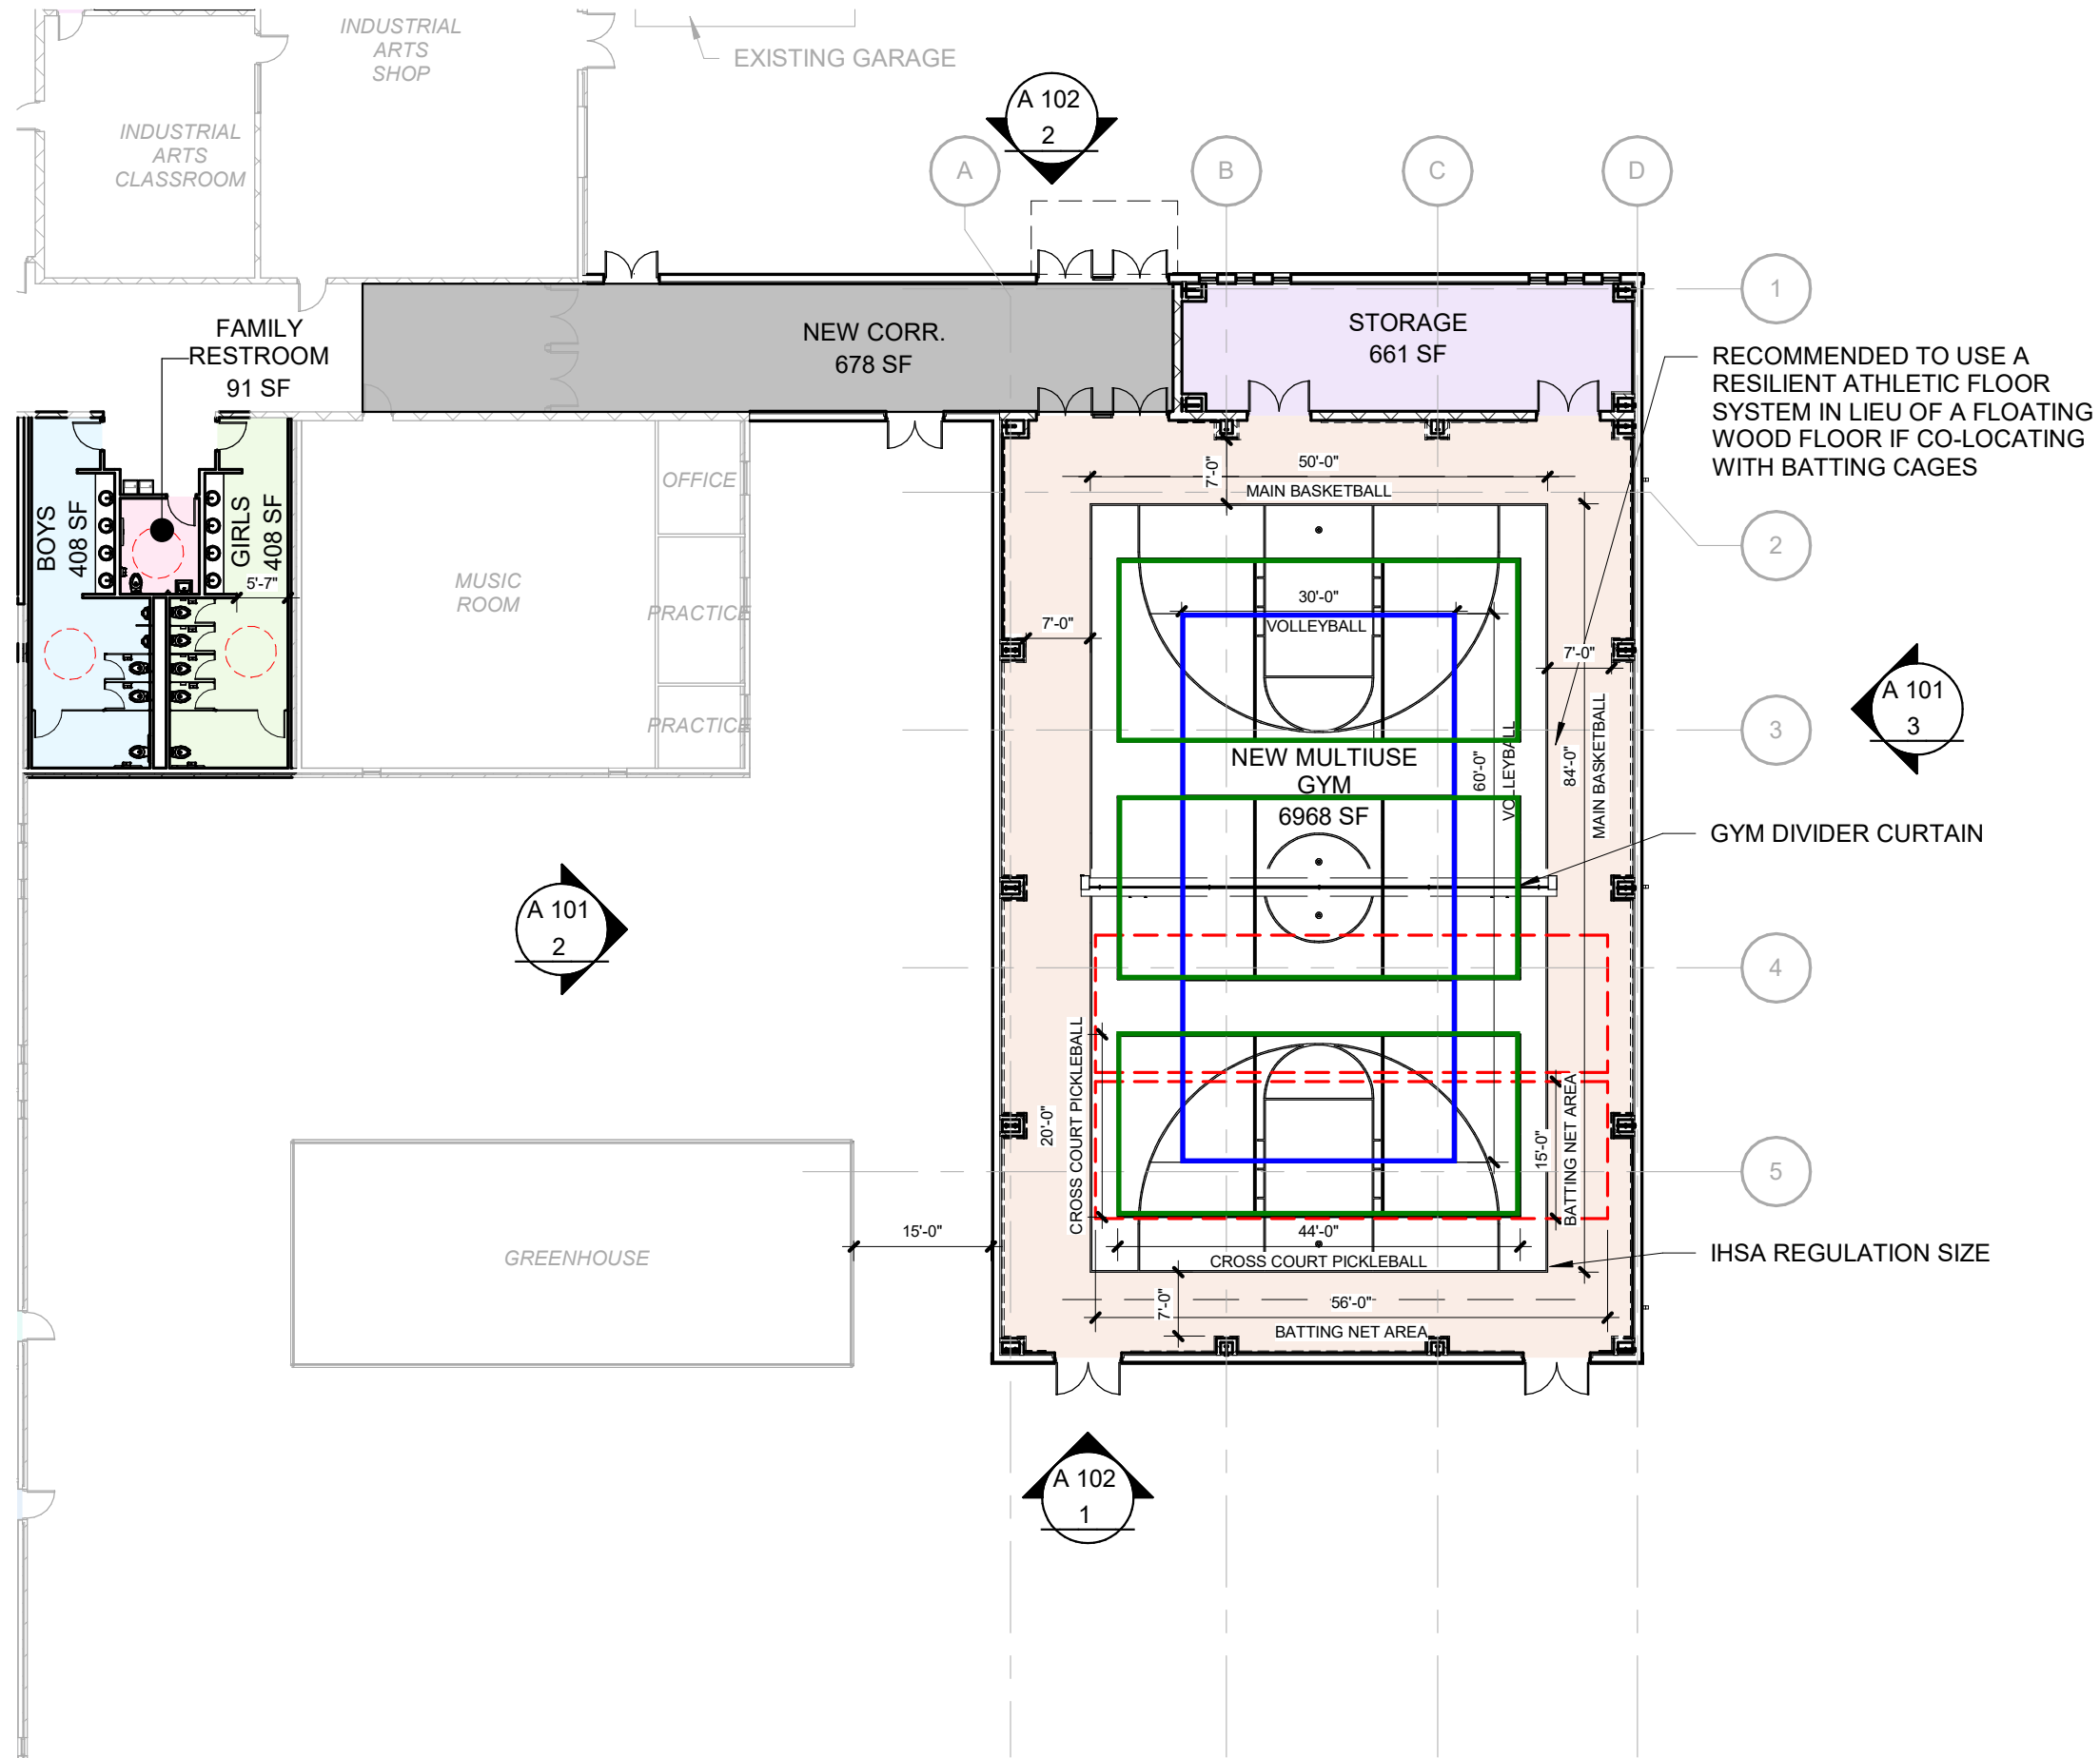

PROPOSED GYMNASIUM: 7280 SF
RENOVATED RESTROOMS: 905 SF

GYMNASIUM MARKINGS KEY	
	MAIN BASKETBALL COURT
	VOLLEYBALL
	PICKLEBALL COURT
	BATTING NET AREA


MIDWEST CENTRAL H.S. ATHLETIC FACILITY

SCHEMATIC FLOOR PLAN


| 09/12/2025

MIDWEST CENTRAL CUSD 191

ELEVATION MATERIAL KEYNOTES	
1	PRE-FINISHED METAL WALL PANEL COLOR BY P.E.M.B. MFR
2	STANDING SEAM GALVALUME FINISH METAL PANEL ROOF BY P.E.M.B. MFR
3	STOREFRONT WINDOW ASSEMBLY
4	HOLLOW METAL DOOR
5	EXTERIOR BRICK TO MATCH EXISTING
6	EXTERIOR BRICK WAINSCOT TO MATCH EXISTING
7	CAST STONE BAND
8	INTERIOR CMU
9	MAPES LUMISHADE CANOPY
10	PREFINISHED METAL GUTTER AND DOWNSPOUT
11	KALWALL CURTAIN WALL PANEL

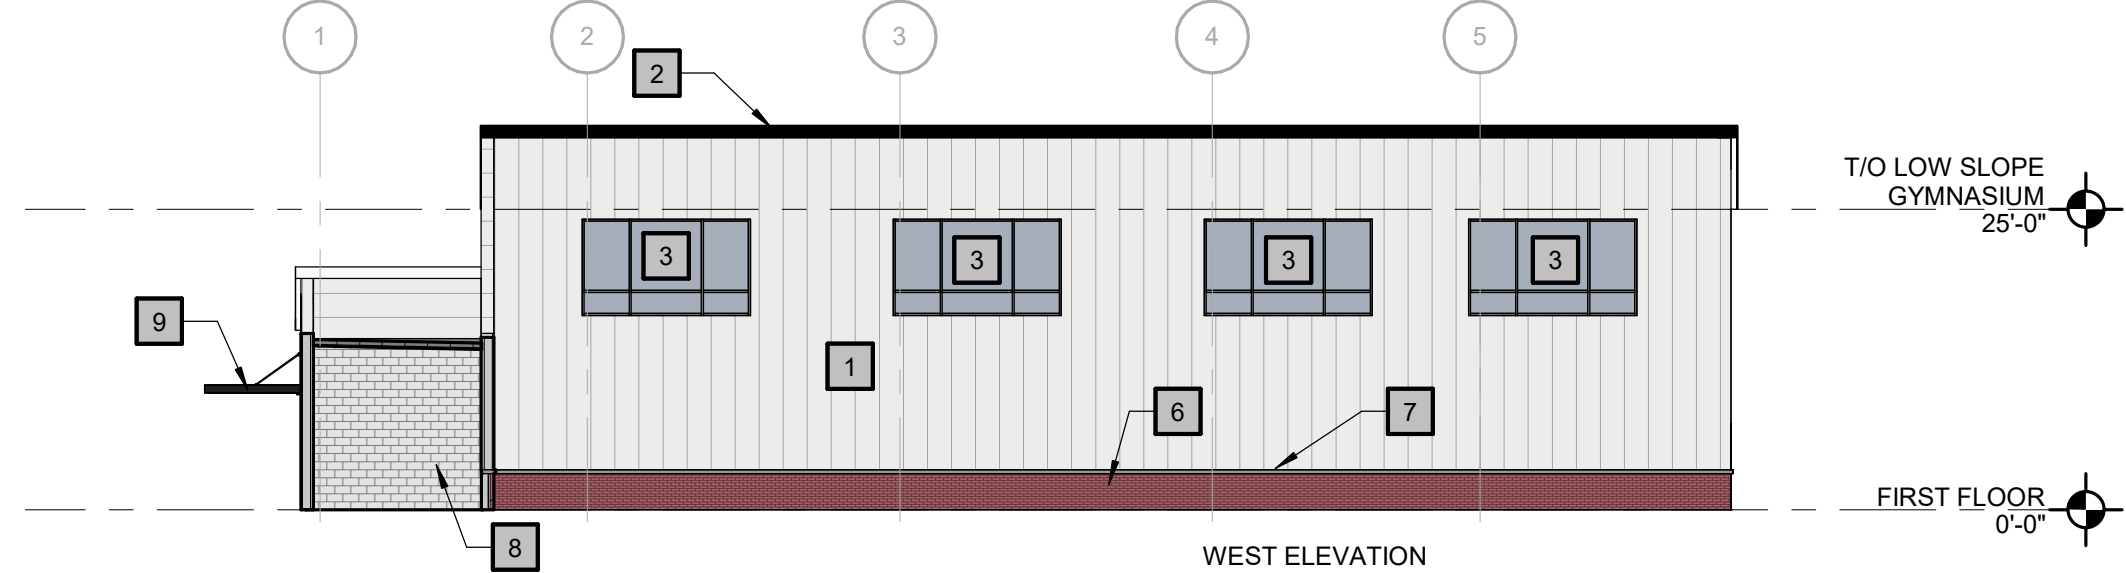

WEST ELEVATION

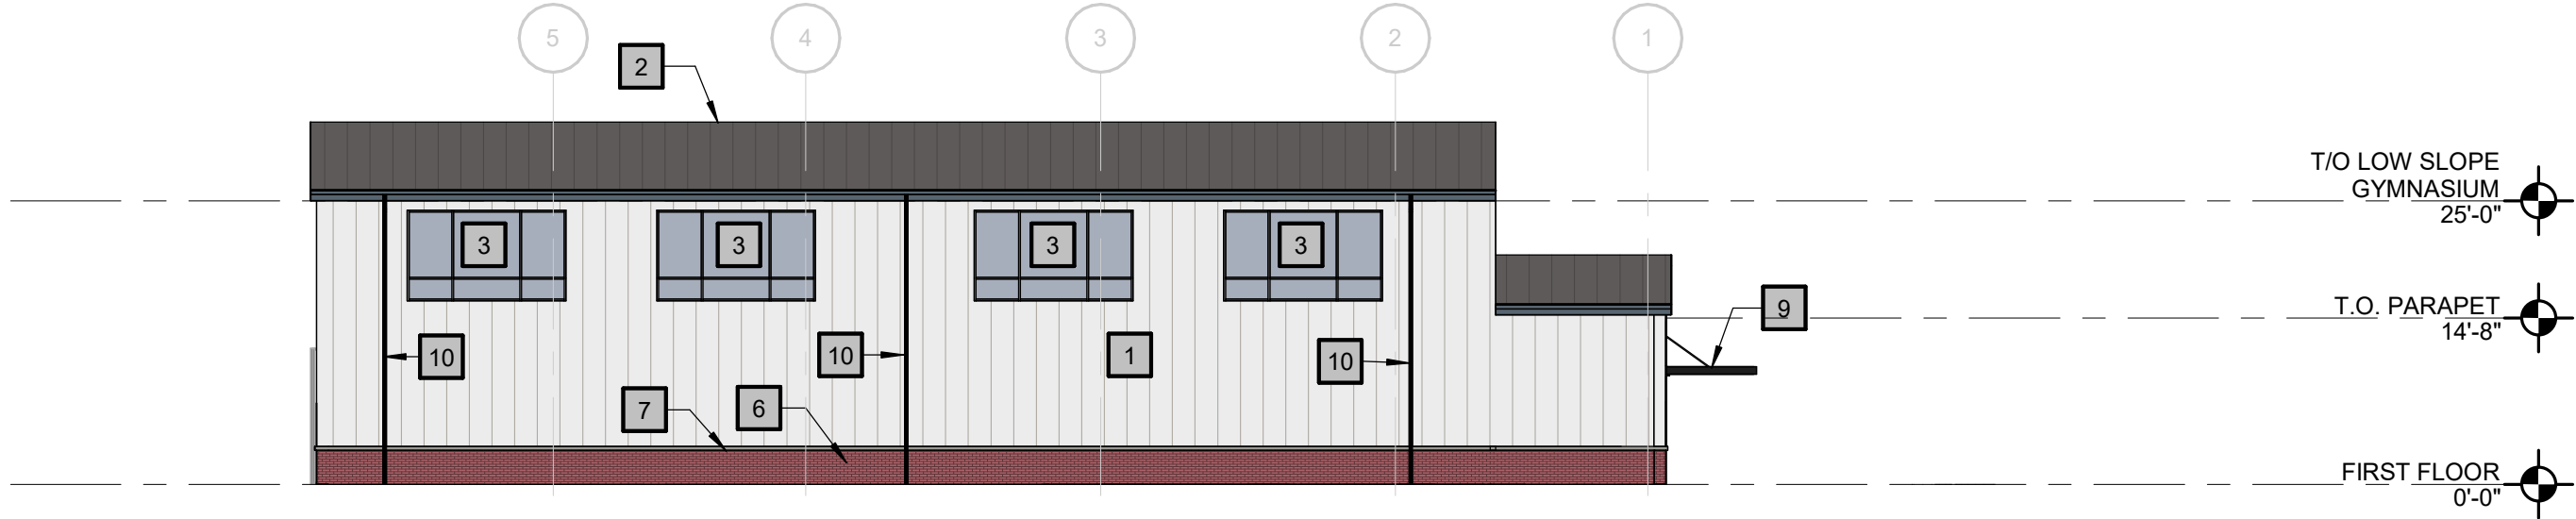

EAST ELEVATION



MIDWEST CENTRAL H.S. ATHLETIC FACILITY

ELEVATIONS

| 09/12/2025

MIDWEST CENTRAL CUSD 191

ELEVATION MATERIAL KEYNOTES	
1 PRE-FINISHED METAL WALL PANEL COLOR BY P.E.M.B. MFR	6 EXTERIOR BRICK WAINSCOT TO MATCH EXISTING
2 STANDING SEAM GALVALUME FINISH METAL PANEL ROOF BY P.E.M.B. MFR	7 CAST STONE BAND
3 STOREFRONT WINDOW ASSEMBLY	8 INTERIOR CMU
4 HOLLOW METAL DOOR	9 MAPES LUMISHADE CANOPY
5 EXTERIOR BRICK TO MATCH EXISTING	10 PREFINISHED METAL GUTTER AND DOWNSPOUT
	11 KALWALL CURTAIN WALL PANEL

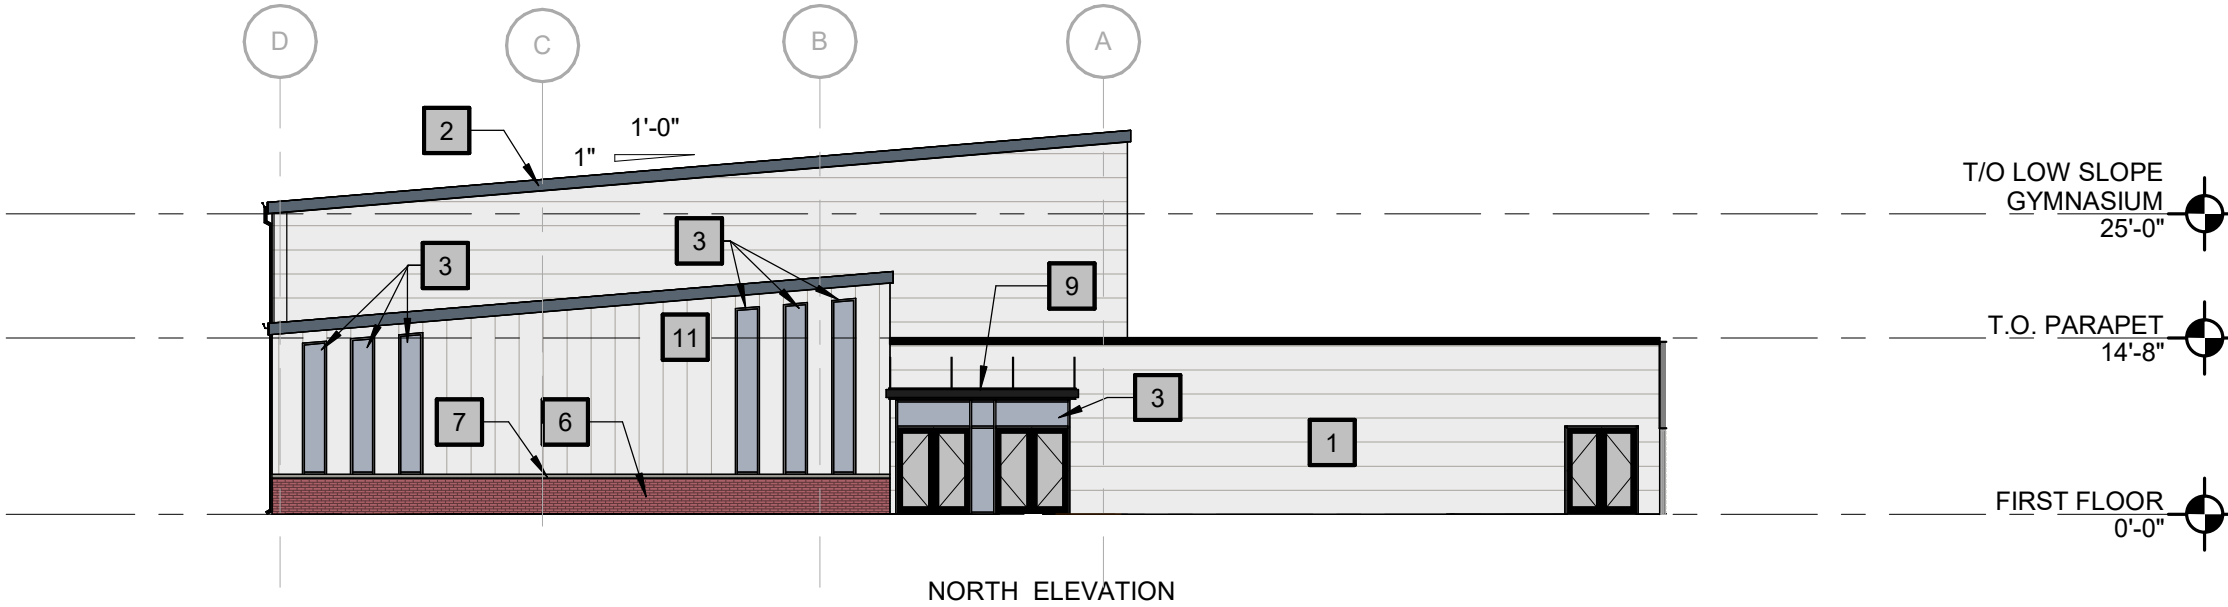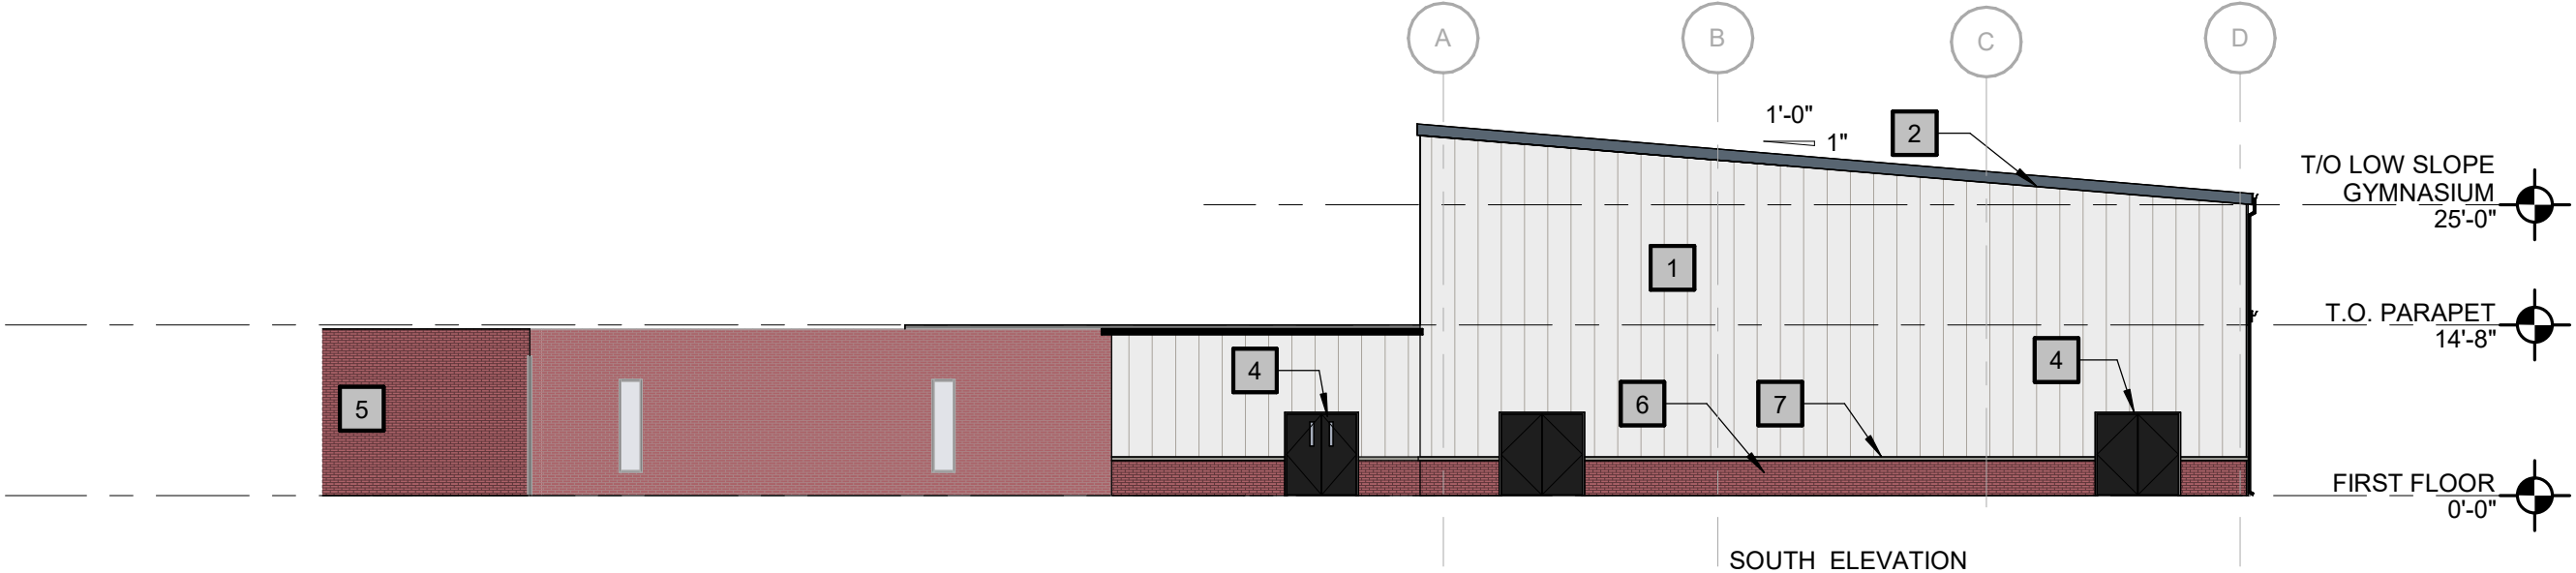

MIDWEST CENTRAL H.S. ATHLETIC FACILITY