

October 5, 2022

Mr. Phillip Francis  
Assistant Superintendent of District Services  
Livonia Public Schools  
15125 Farmington Road  
Livonia, MI 48154

RE: 2021 Bond Program  
LMC Bookcase Purchase Recommendation  
Cleveland ES / Rosedale ES / Riley UES / Frost MS / Franklin HS

Dear Mr. Francis:

This letter transmits an update from Plante Moran Cresa (PMC) as it relates to the assignment to assist and advise Livonia Public Schools (LPS) in its purchase of furniture for the Project listed above. This update represents the mutual efforts of PMC, French Associates, and LPS administration and staff (the Team).

Coinciding with ongoing design efforts to renovate and reimagine LMC spaces as part of the 2021 Bond Program, the Team has conducted multiple meetings and site visits over the course of the past few months focused on the selection of furniture to best serve each space. While decisions around the balance of 2023 LMC sites remain ongoing, the Team is driven to expedite the purchase of bookcases for each site specifically due to current material procurement timelines and efforts to streamline installation of the bookcases upon completion of renovation activities.

The Team recommends awarding **NBS Commercial Interiors** to supply and install LMC bookcases in an amount not-to-exceed **\$306,800.00** as further detailed below and within French's recommendation documents.

Cleveland Elementary School:	\$29,613.64
Rosedale Elementary School:	\$24,646.76
Riley Upper Elementary School:	\$71,575.08
Frost Middle School:	\$66,756.56
Franklin High School:	\$99,589.36
<hr/>	
NBS Quotation:	\$292,181.40
Contingency (5%):	\$14,618.60
<hr/>	
<b>Award Recommendation (NTE):</b>	<b>\$306,800.00</b>

For the Vendor, the pricing for this work will be detailed in a Purchase Order Agreement, pending final review and approval of terms by district legal counsel.

The Team is available at the Board's convenience to answer any questions regarding this recommendation. Please direct all questions through me via email at [brian.weber@plantemoran.com](mailto:brian.weber@plantemoran.com).

Sincerely,

PLANTE MORAN CRESA



Brian Weber  
Vice President

Enclosures:     French Associates Recommendation Letter  
                      Product Information & Layout  
                      Vendor Proposals



architects planners interiors

236 Mill Street  
Rochester, MI  
48307

October 5<sup>th</sup>, 2022

Phillip Francis  
Asst. Superintendent of District Services  
Livonia Public Schools

**Subject: 2021 Bond Program – 2023 Renovations  
Media Center Bookcases**

Dear Mr. Francis,

French Associates has been consulting with NBS Commercial Interiors in the development and programming of furniture for the 2021 Bond Program projects. Throughout the design process, NBS has aided in product selections, availability, and lead times.

On October 1<sup>st</sup>, 2022, French Associates received furniture quotes from NBS Commercial Interiors for the Media Center bookcases for Cleveland Elementary, Rosedale Elementary, Frost Middle School, Riley Upper Elementary and Franklin High School. The bookcases are to be ordered early to ensure on time manufacturing and stored at Media Technologies free of charge until summer of 2023 installation.

Enclosed are the furniture quotes that utilize the NCPA consortium group pricing. The totals for these projects are as follows:

Cleveland Elementary: \$29,613.64  
Rosedale Elementary: \$24,646.76  
Riley Upper Elementary: \$71,575.08  
Frost Middle School: \$66,756.56  
Franklin High School: \$99,589.36

**French Associates is recommending award to NBS Commercial Interiors for the procurement and installation of furniture bookcases in the Media Centers at all the schools listed above.**

Please contact me if you have any questions.

Sincerely,

Jessica Walter  
Interior Designer

NCIDQ SEAL:

GENERAL NOTES:  
NOT FOR CONSTRUCTION  
ALL STRUCTURAL, MECHANICAL & ELECTRICAL ENGINEERING IS THE RESPONSIBILITY OF OTHERS.  
ALL FURNITURE & DESIGN DRAWINGS ARE IN CONFIDENCE & DISSEMINATION MAY NOT BE MADE WITHOUT PRIOR WRITTEN CONSENT OF NBS. ALL COMMON LAW RIGHTS OF COPYRIGHT AND OTHERWISE ARE HEREBY SPECIFICALLY RESERVED.  
FINAL FURNITURE FIT & PLACEMENT IS SUBJECT TO ANY VARIATION FROM THIS PLAN DUE TO CONSTRUCTION CHANGES, FIELD CONDITIONS, MATERIAL DIFFERENCES OR CHANGES REQUIRED FOR ANY REASON WITH NOTIFICATION TO NBS.  
IF NBS DID NOT DESIGN THIS PROJECT, NBS DOES NOT ASSUME RESPONSIBILITY FOR THE DESIGN, SPECIFICATION OF PARTS OR APPLICATION OF PRODUCTS INCLUDED IN THIS BID. NBS HAS ONLY RESPONDED TO THE PRICING REQUEST FOR THE

APPROVED BY: DATE:

APPROVED  APPROVED AS NOTED

07/29/22	PROGRESS
08/09/22	BUDGET LABOR
09/28/22	AUDIT/LABOR

OWNER:  
**LIVONIA PUBLIC SCHOOLS**


PROJECT:  
**CLEVELAND EL - MEDIA CENTER RENOVATION**

28030 CATHEDRAL ST  
LIVONIA, MI


PROJECT FOLDER:	221130
HEDBERG ORDER #:	TBD
ACCOUNT MANAGER:	M.DUGAN
DESIGNER:	S.MAZZARA
PROJECT MANAGER	M.GREEN

DRAWING:  
**COMPONENT PLAN**

DRAWING NUMBER:  
**ID-3.1**

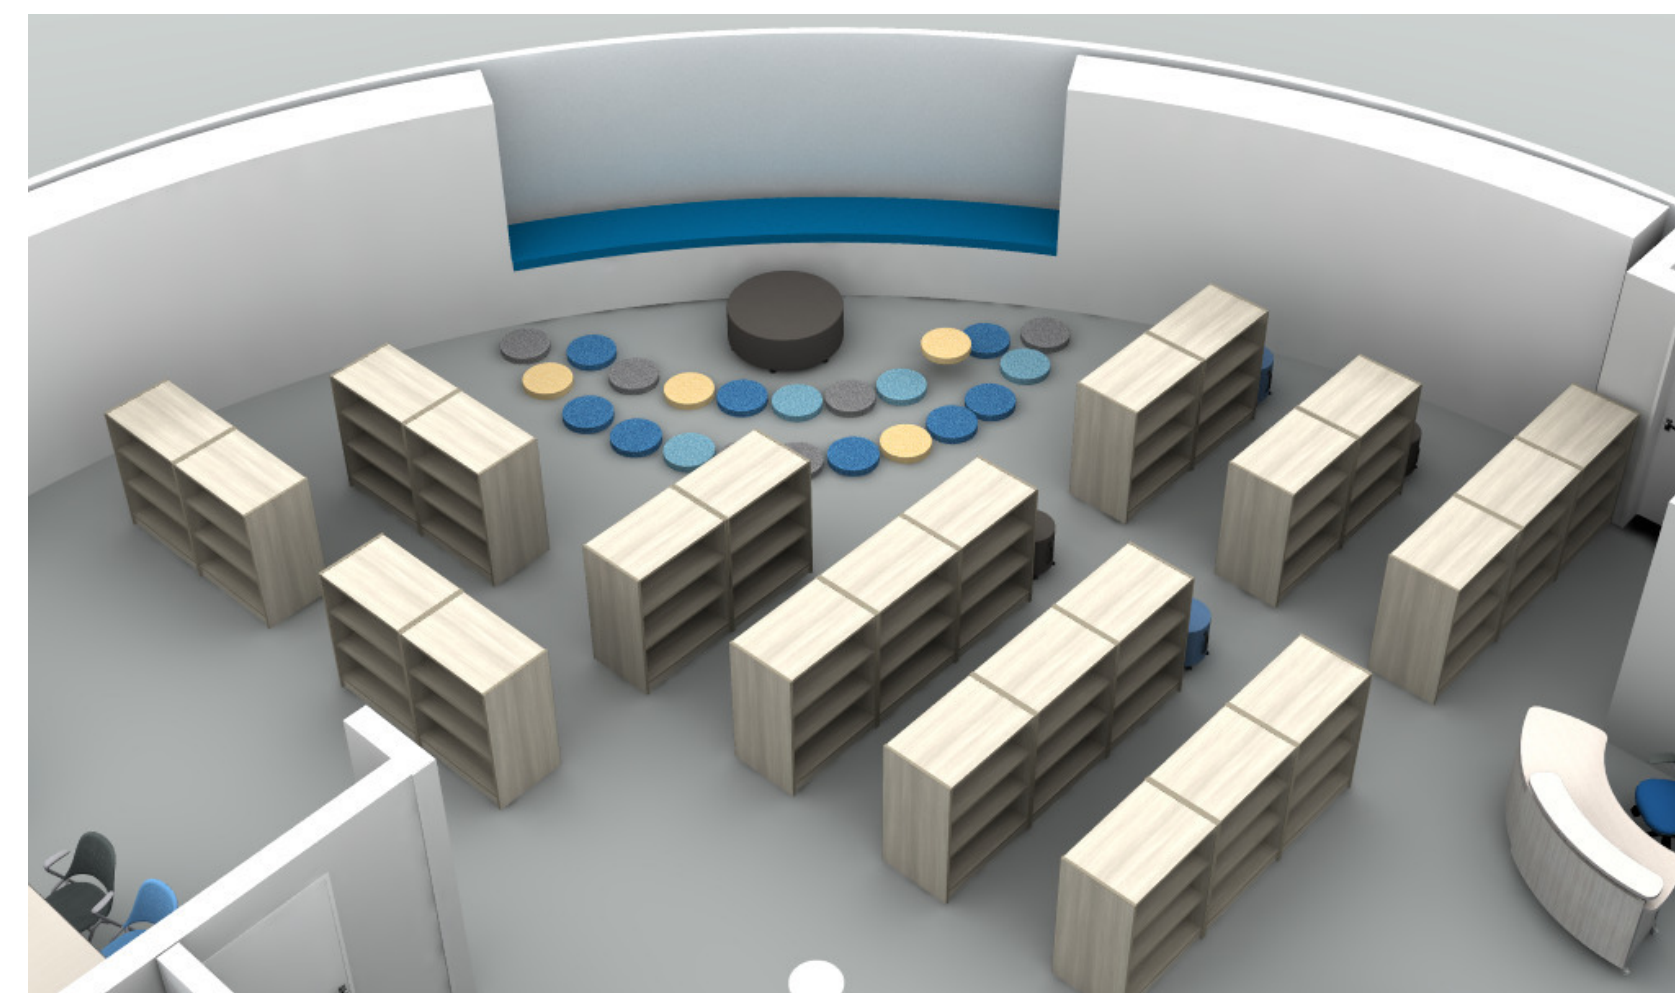

**OVERALL RENDERING: BOOK STACKS**

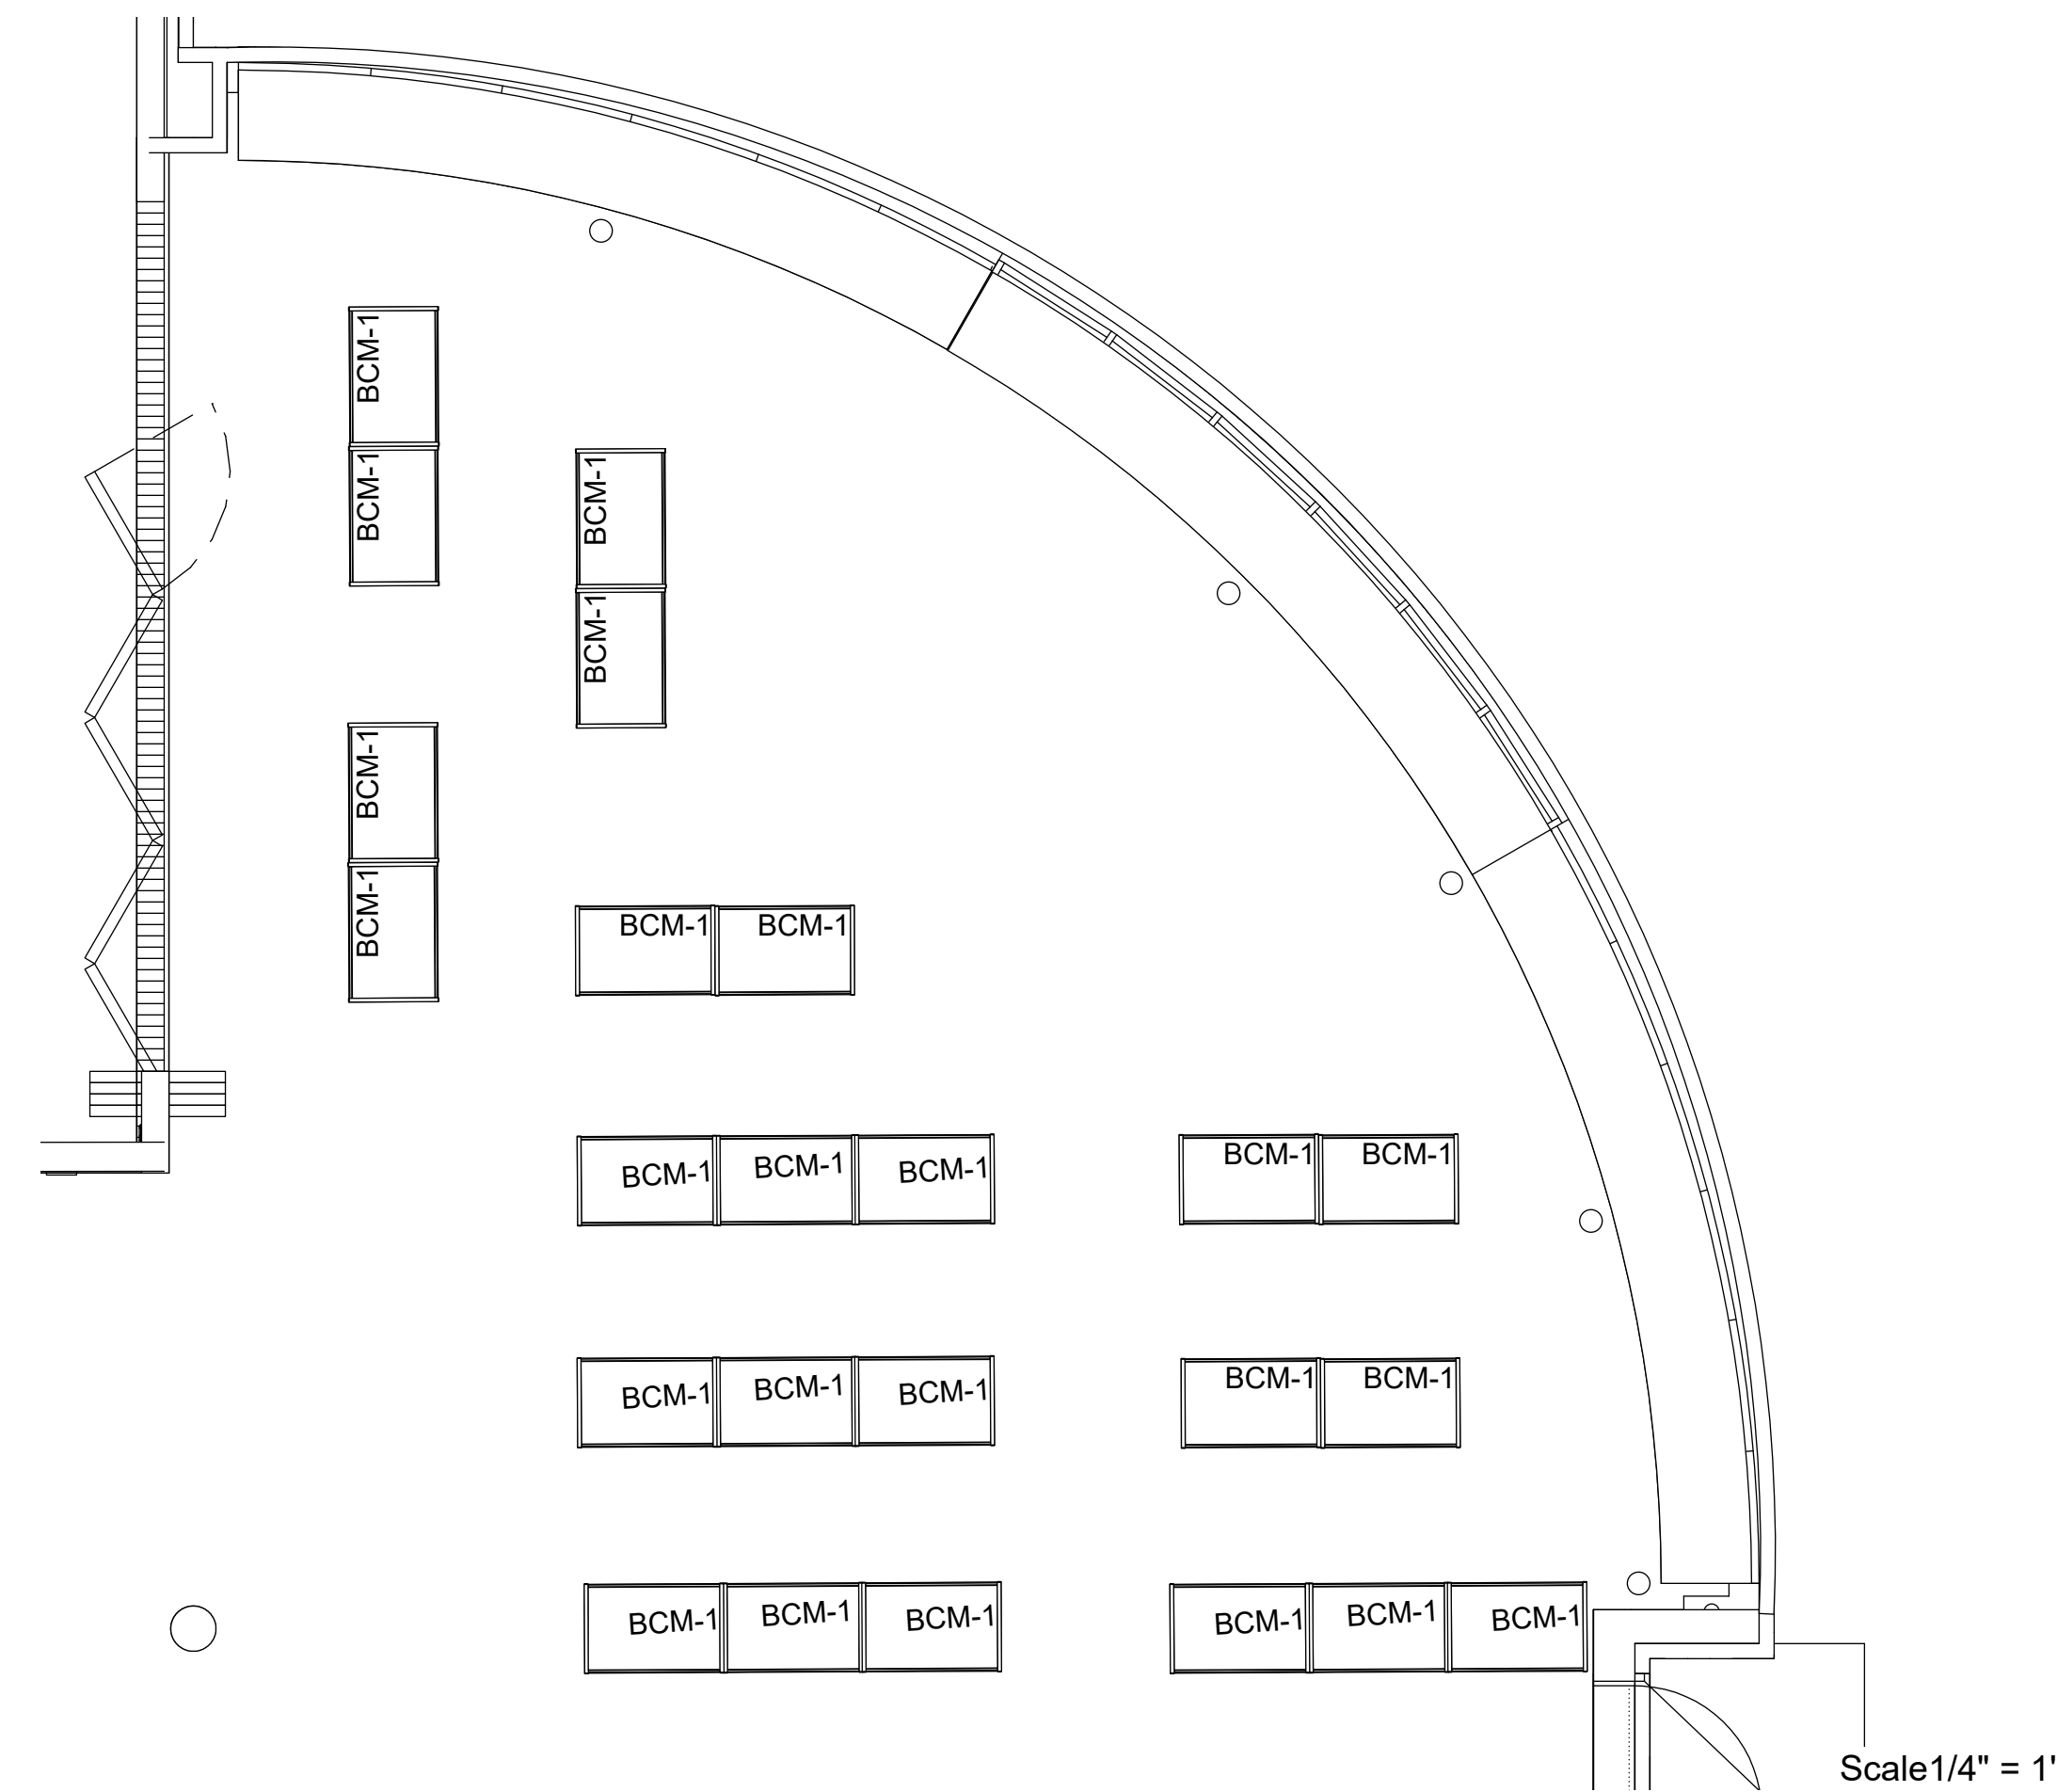

**COMPONENT PLAN - BOOK STACKS**




MEDIA TECHNOLOGIES - BENCHMARK 11 SERIES MOBILE DOUBLE-FACED 36"W X 24"D X 48"H BOOKSHELF



MEDIA TECHNOLOGIES - BENCHMARK 11 SERIES SINGLE-FACED 36"W X 12"D X 72"H BOOKSHELF




PREMIUM HPL: GREYED OAK 5791

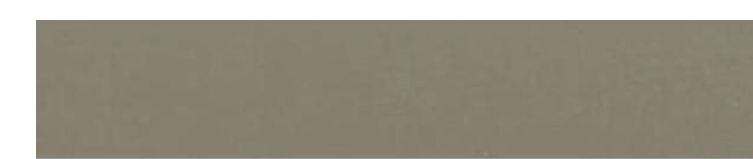

PVC EDGE: SILVER GRAY C600244

**FINISHES**

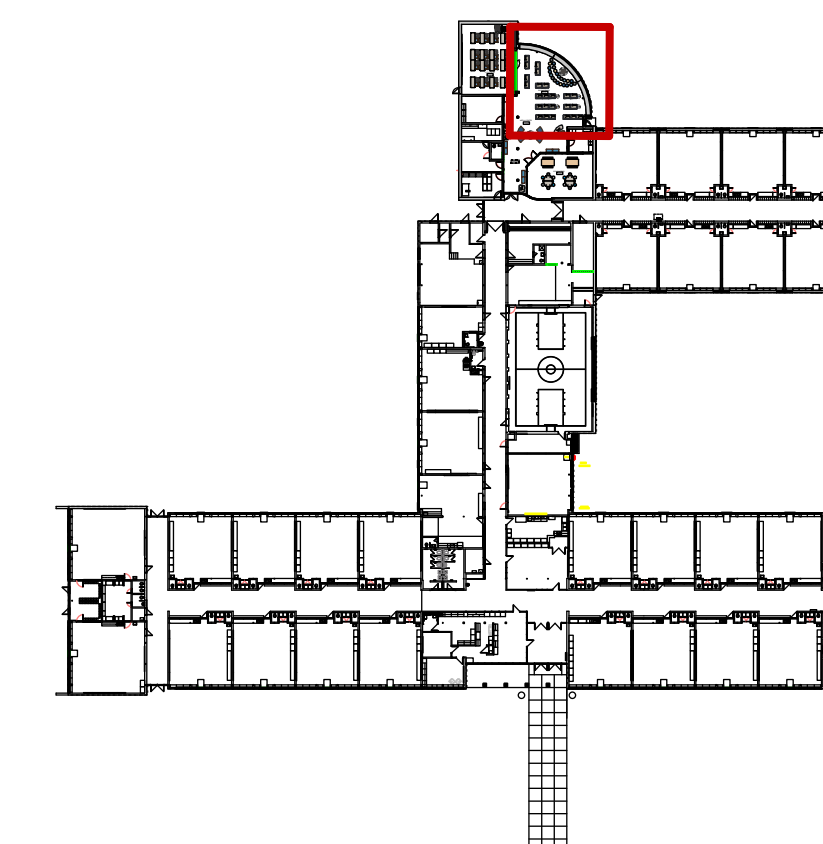


**KEY PLAN**

**MEDIA CENTER - BOOK STACKS  
GROUND FLOOR  
AUDIT Q#354464**



**OVERALL RENDERING: BOOK STACKS**

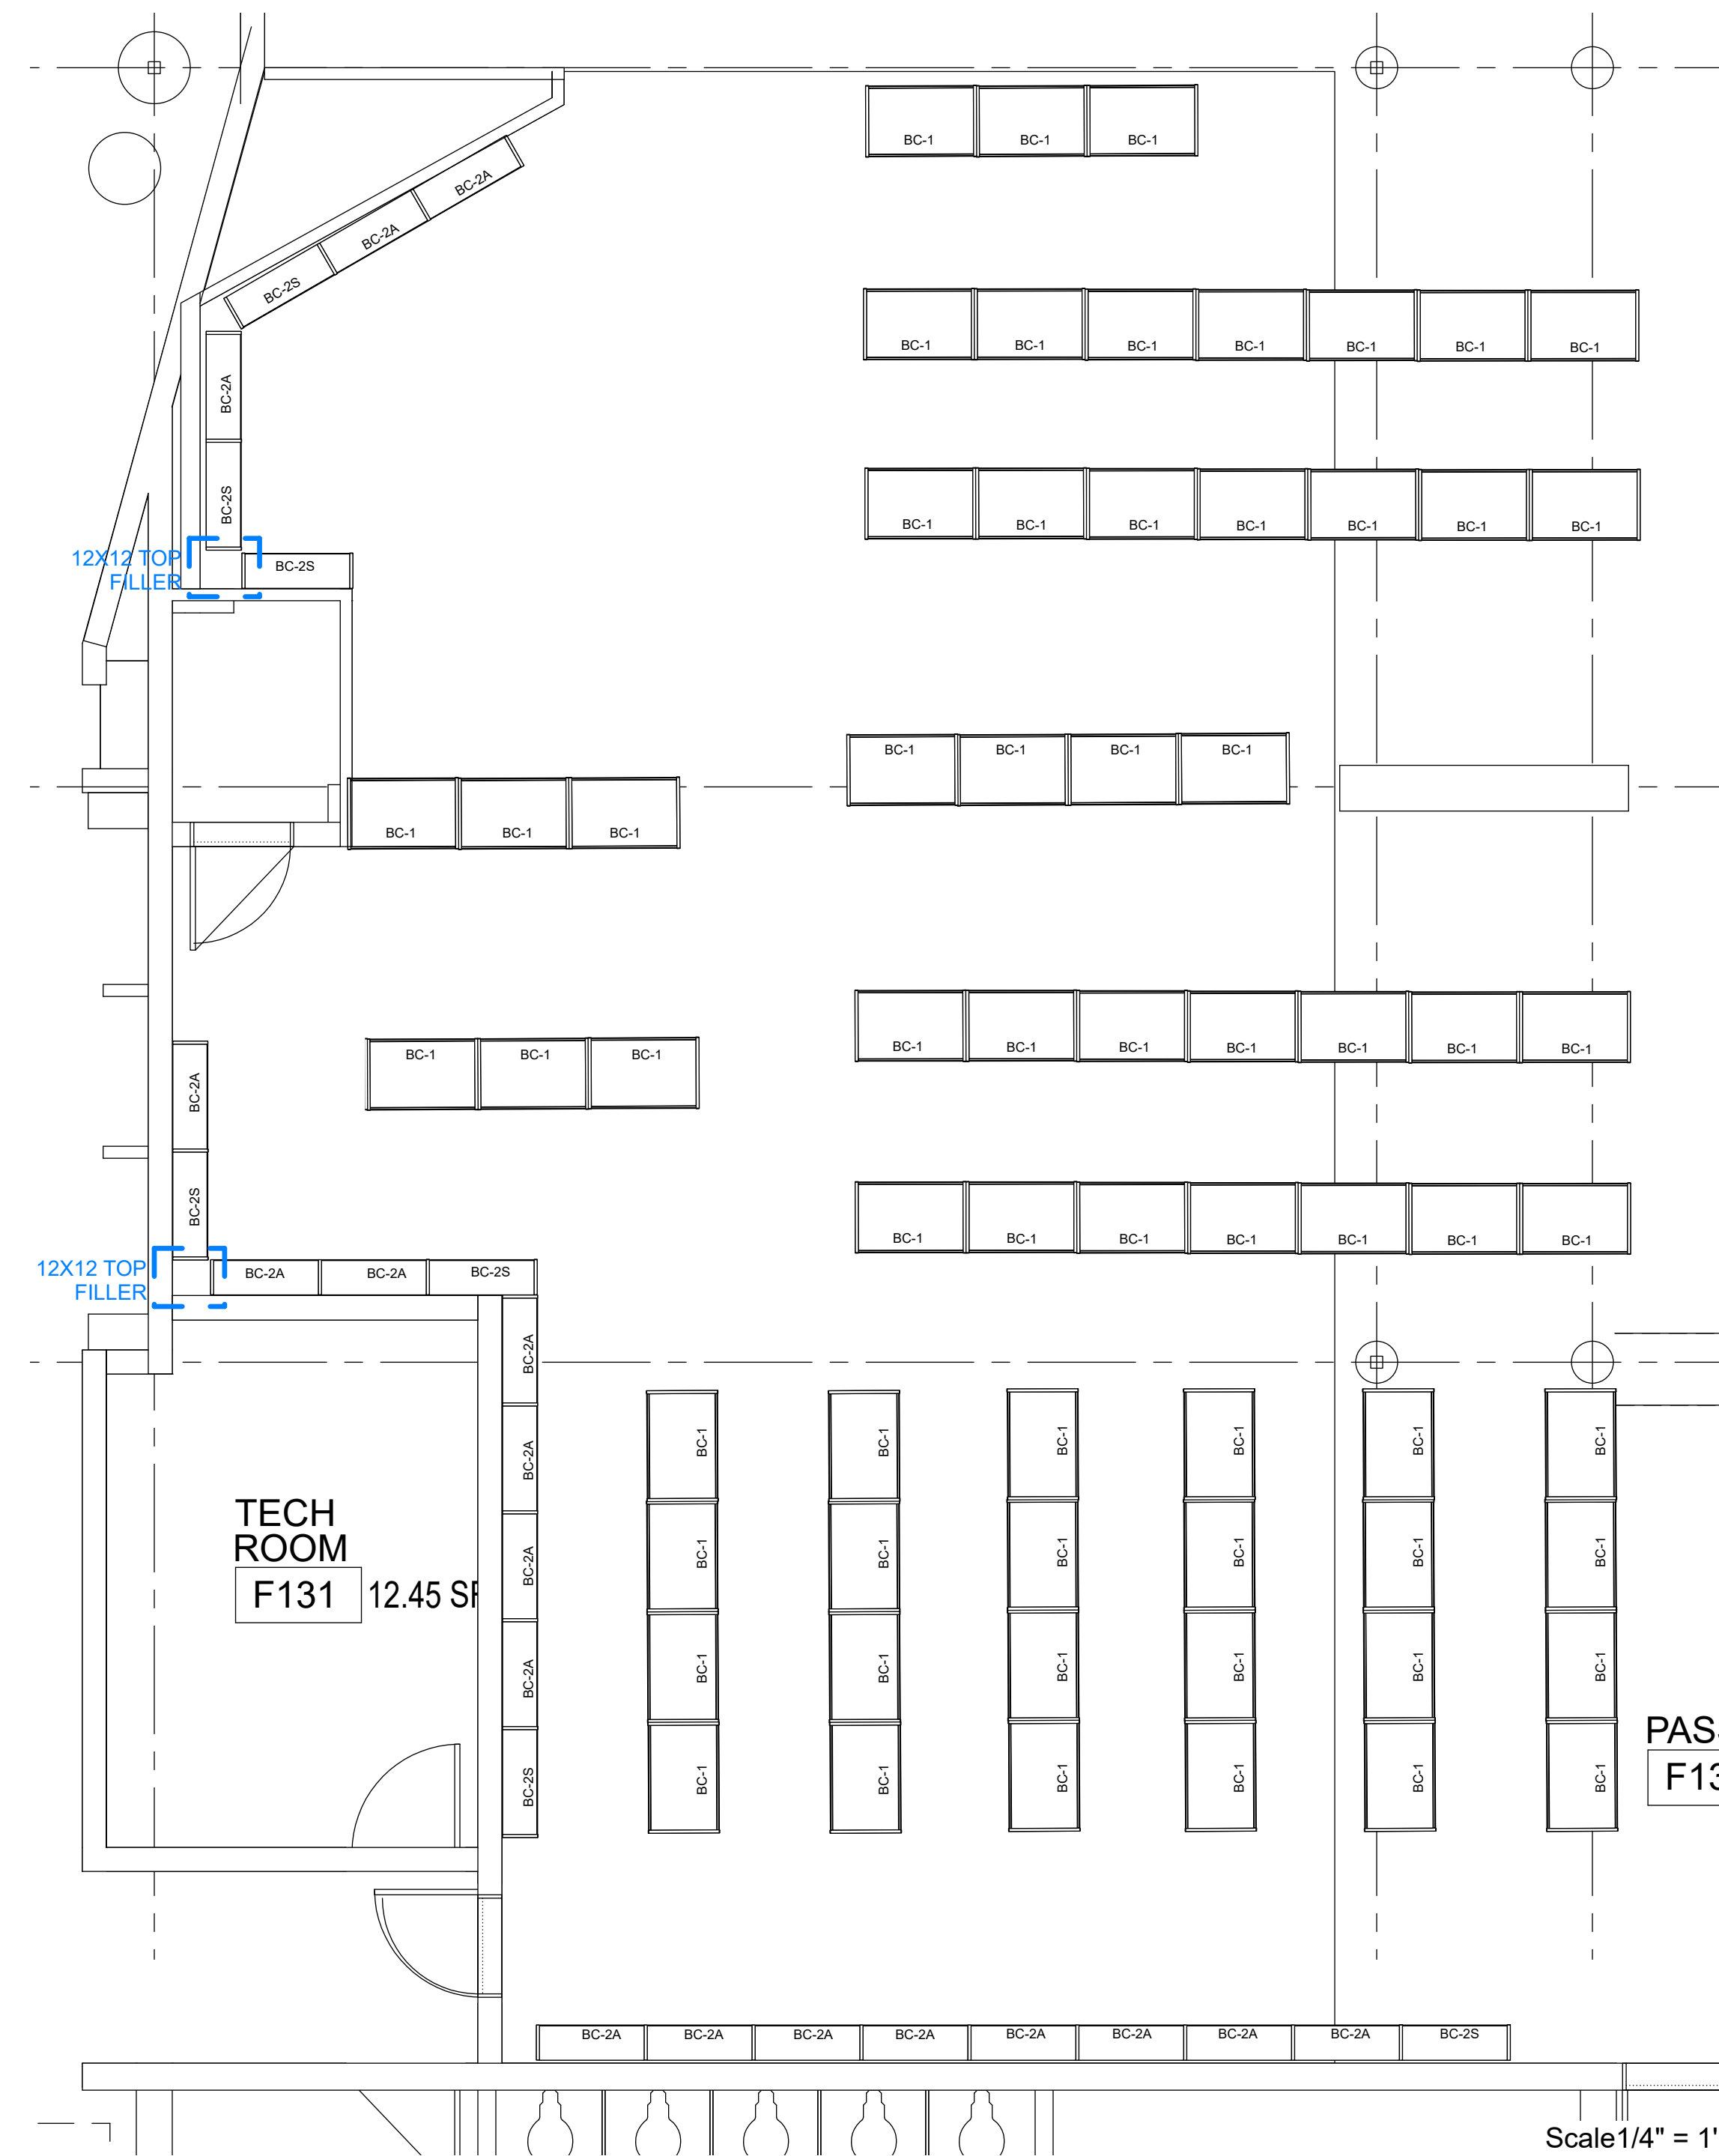

**COMPONENT PLAN - BOOK STACKS**



MEDIA TECHNOLOGIES -  
BENCHMARK 11 SERIES  
MOBILE DOUBLE-FACED 36"W  
X 24"D X 48"H BOOKSHELF



MEDIA TECHNOLOGIES -  
BENCHMARK 11 SERIES  
SINGLE-FACED 36"W X 12"D X 72"H  
BOOKSHELF




PREMIUM HPL:  
GREYED OAK 5791



PVC EDGE: SILVER  
GRAY C600244

**FINISHES**

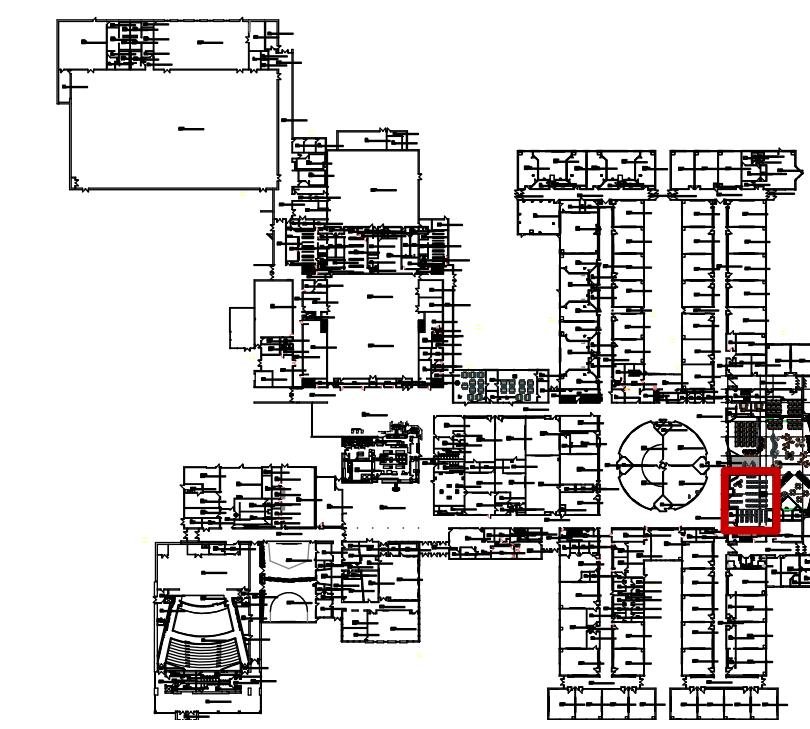

**KEY PLAN**

**MEDIA CENTER - BOOK STACKS  
GROUND FLOOR  
AUDIT Q#354471**

NCIDQ SEAL:

GENERAL NOTES:  
NOT FOR CONSTRUCTION  
ALL STRUCTURAL, MECHANICAL & ELECTRICAL ENGINEERING IS THE RESPONSIBILITY OF OTHERS.  
ALL FURNITURE & DESIGN DRAWINGS ARE IN CONFIDENCE & DISSEMINATION MAY NOT BE MADE WITHOUT PRIOR WRITTEN CONSENT OF NBS. ALL COMMON LAW RIGHTS OF COPYRIGHT AND OTHERWISE ARE HEREBY SPECIFICALLY RESERVED.  
FINAL FURNITURE FIT & PLACEMENT IS SUBJECT TO ANY VARIATION FROM THIS PLAN DUE TO CONSTRUCTION CHANGES, FIELD CONDITIONS, MATERIAL DIFFERENCES OR CHANGES REQUIRED FOR ANY REASON WITH NOTIFICATION TO NBS.  
IF NBS DID NOT DESIGN THIS PROJECT, NBS DOES NOT ASSUME RESPONSIBILITY FOR THE DESIGN, SPECIFICATION OR PARTS OR APPLICATION OF PRODUCTS INCLUDED IN THIS BID. NBS HAS ONLY RESPONDED TO THE PRICING REQUEST FOR THE

APPROVED BY: DATE:

APPROVED  APPROVED AS NOTED

08/08/22	BUDGET QUOTE
09/28/22	AUDIT/LABOR

OWNER:  
**LIVONIA PUBLIC SCHOOLS**

PROJECT:  
**FRANKLIN HS - MEDIA CENTER RENOVATION**

31000 JOY RD.  
LIVONIA, MI


PROJECT FOLDER:	221078
HEDBERG ORDER #:	TBD
ACCOUNT MANAGER:	M.DUGAN
DESIGNER:	S.MAZZARA
PROJECT MANAGER:	M.GREEN

DRAWING:


**COMPONENT PLAN**

DRAWING NUMBER:

**ID-3.1**

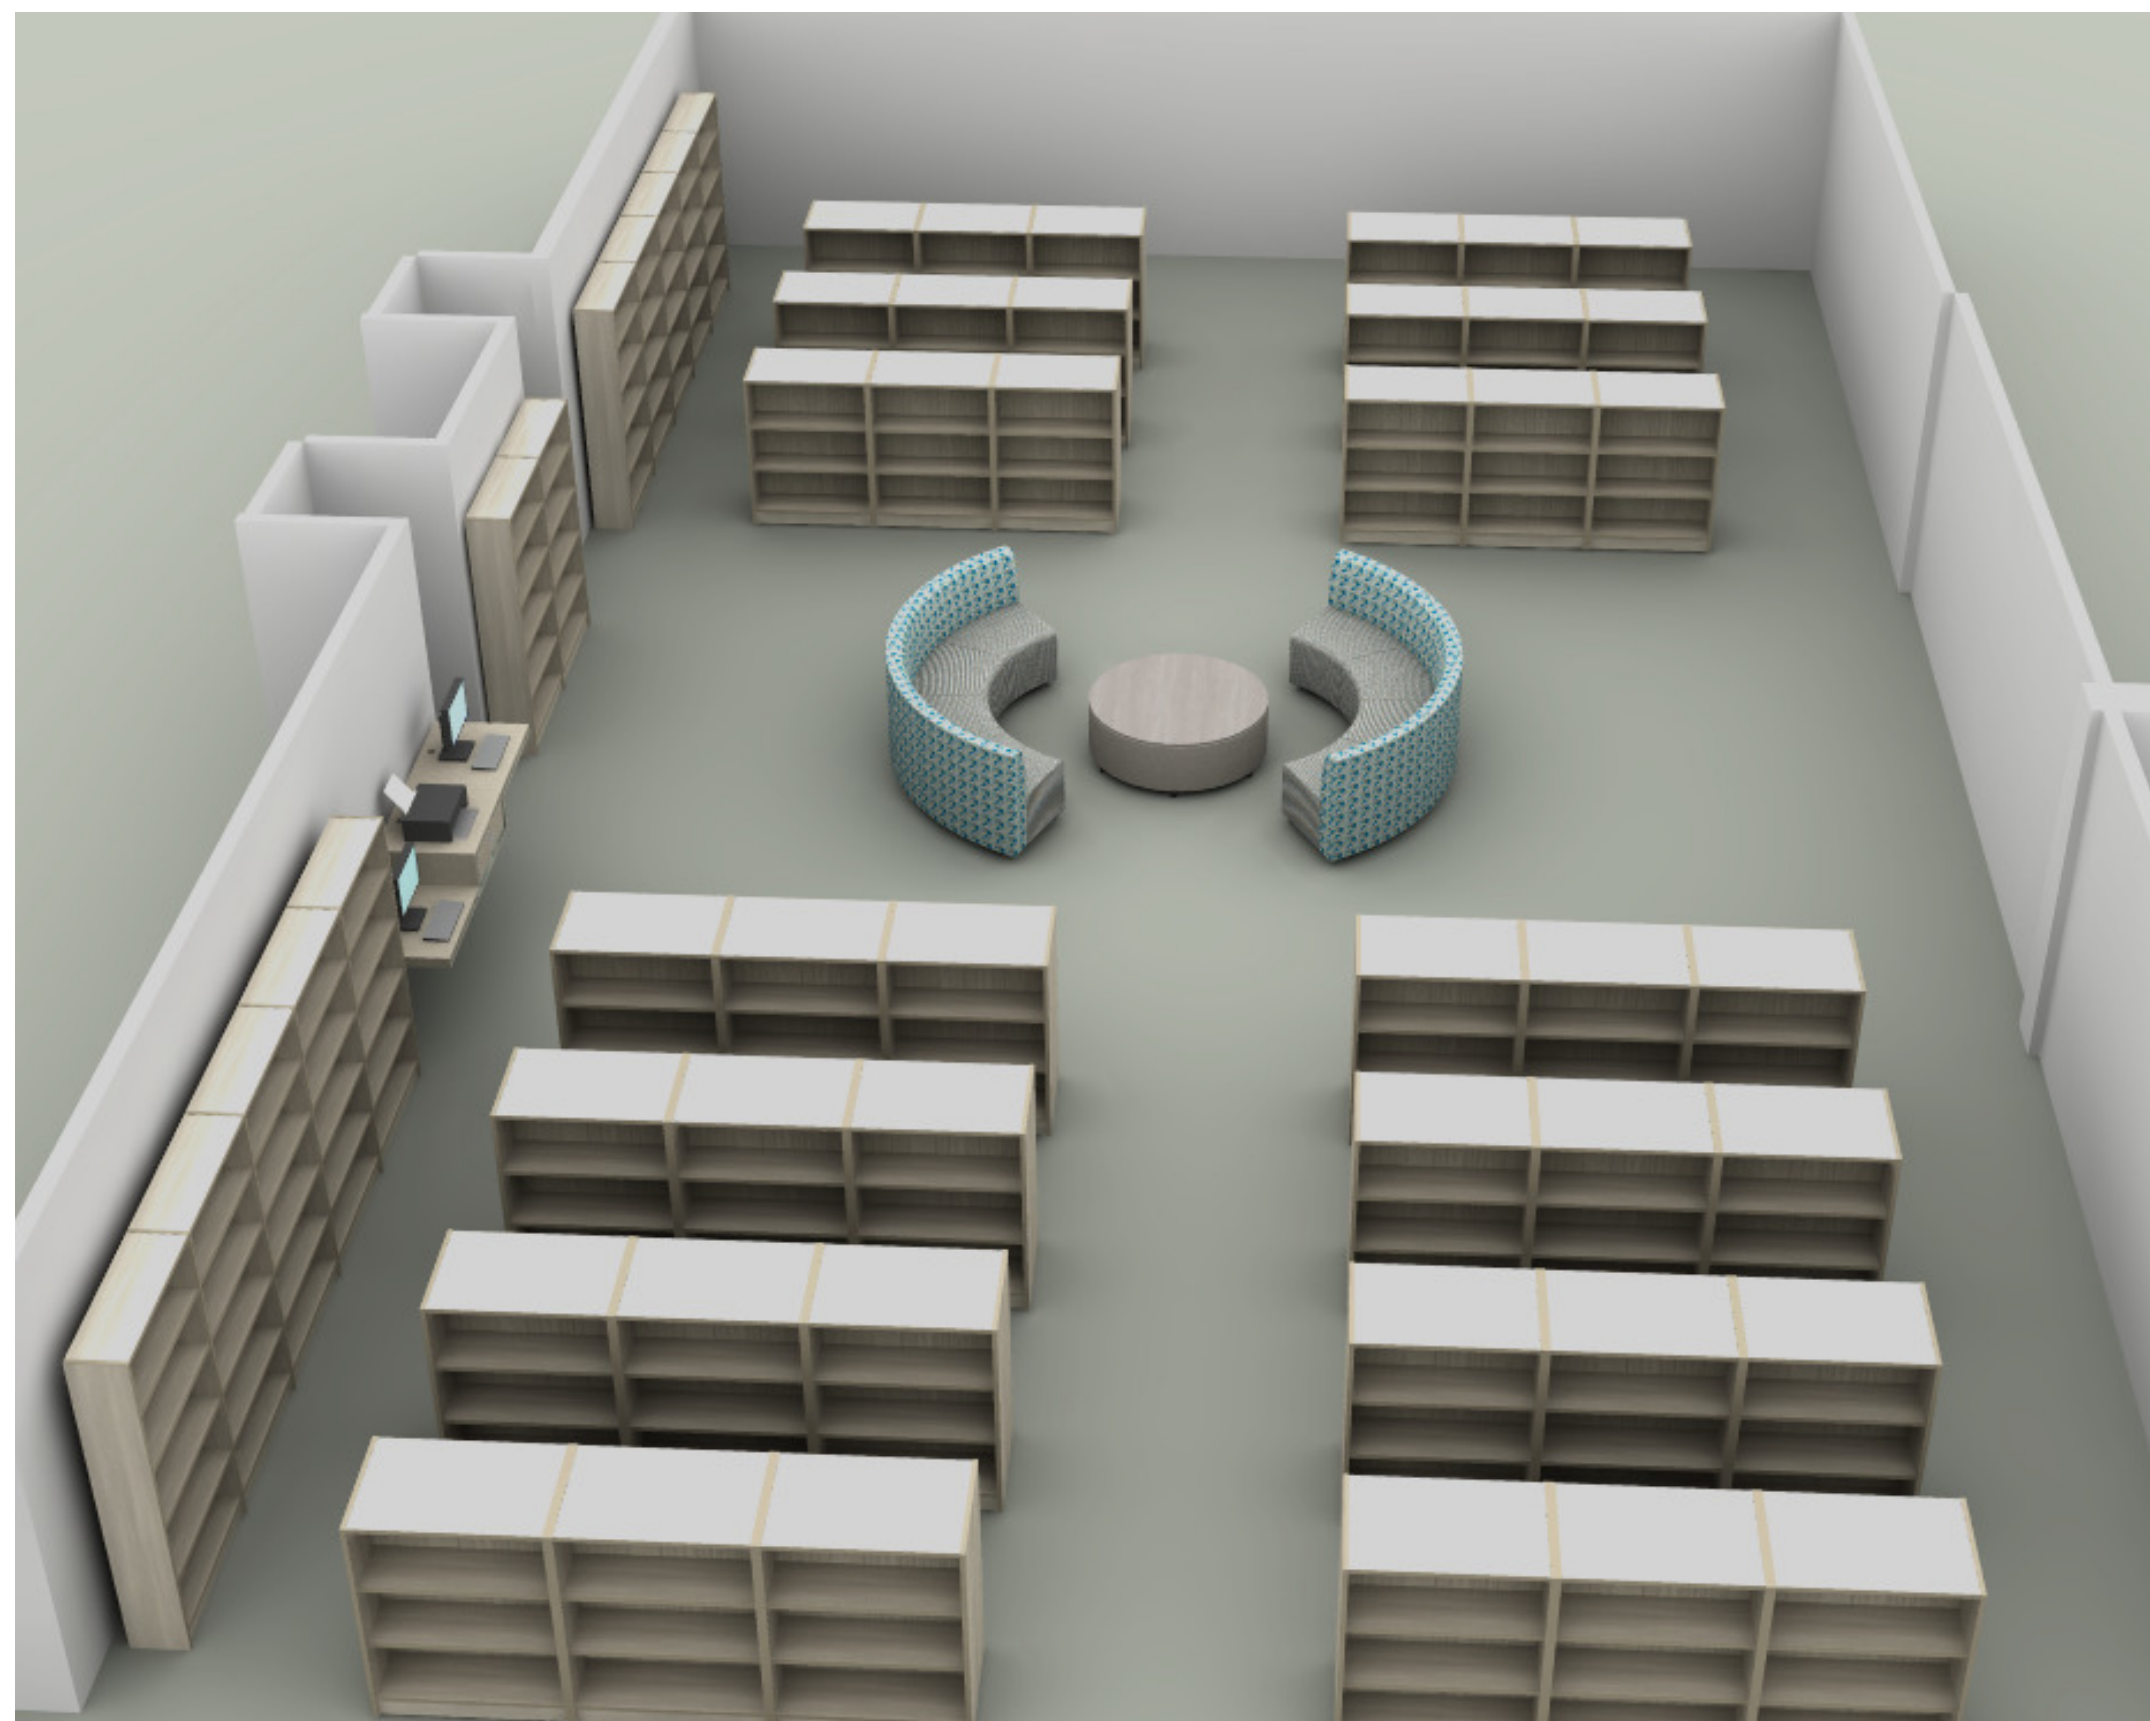

**RENDERING A: BOOK STACKS**

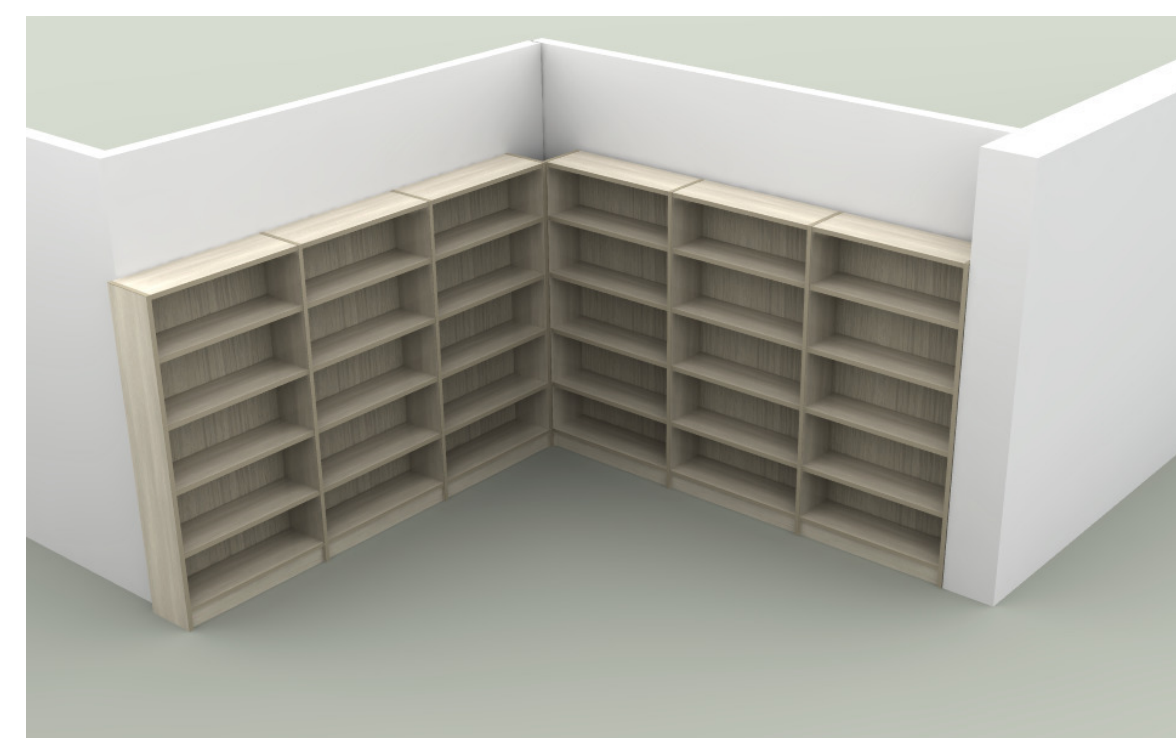

**RENDERING B: BOOK STACKS**



MEDIA TECHNOLOGIES -  
BENCHMARK 11 SERIES  
MOBILE DOUBLE-FACED 36"W  
X 24"D X 48"H BOOKSHELF



MEDIA TECHNOLOGIES -  
BENCHMARK 11 SERIES  
SINGLE-FACED 36"W X 12"D X 72"H  
BOOKSHELF




PREMIUM HPL:  
GREYED OAK 5791




PVC EDGE: SILVER  
GRAY C600244

**FINISHES**

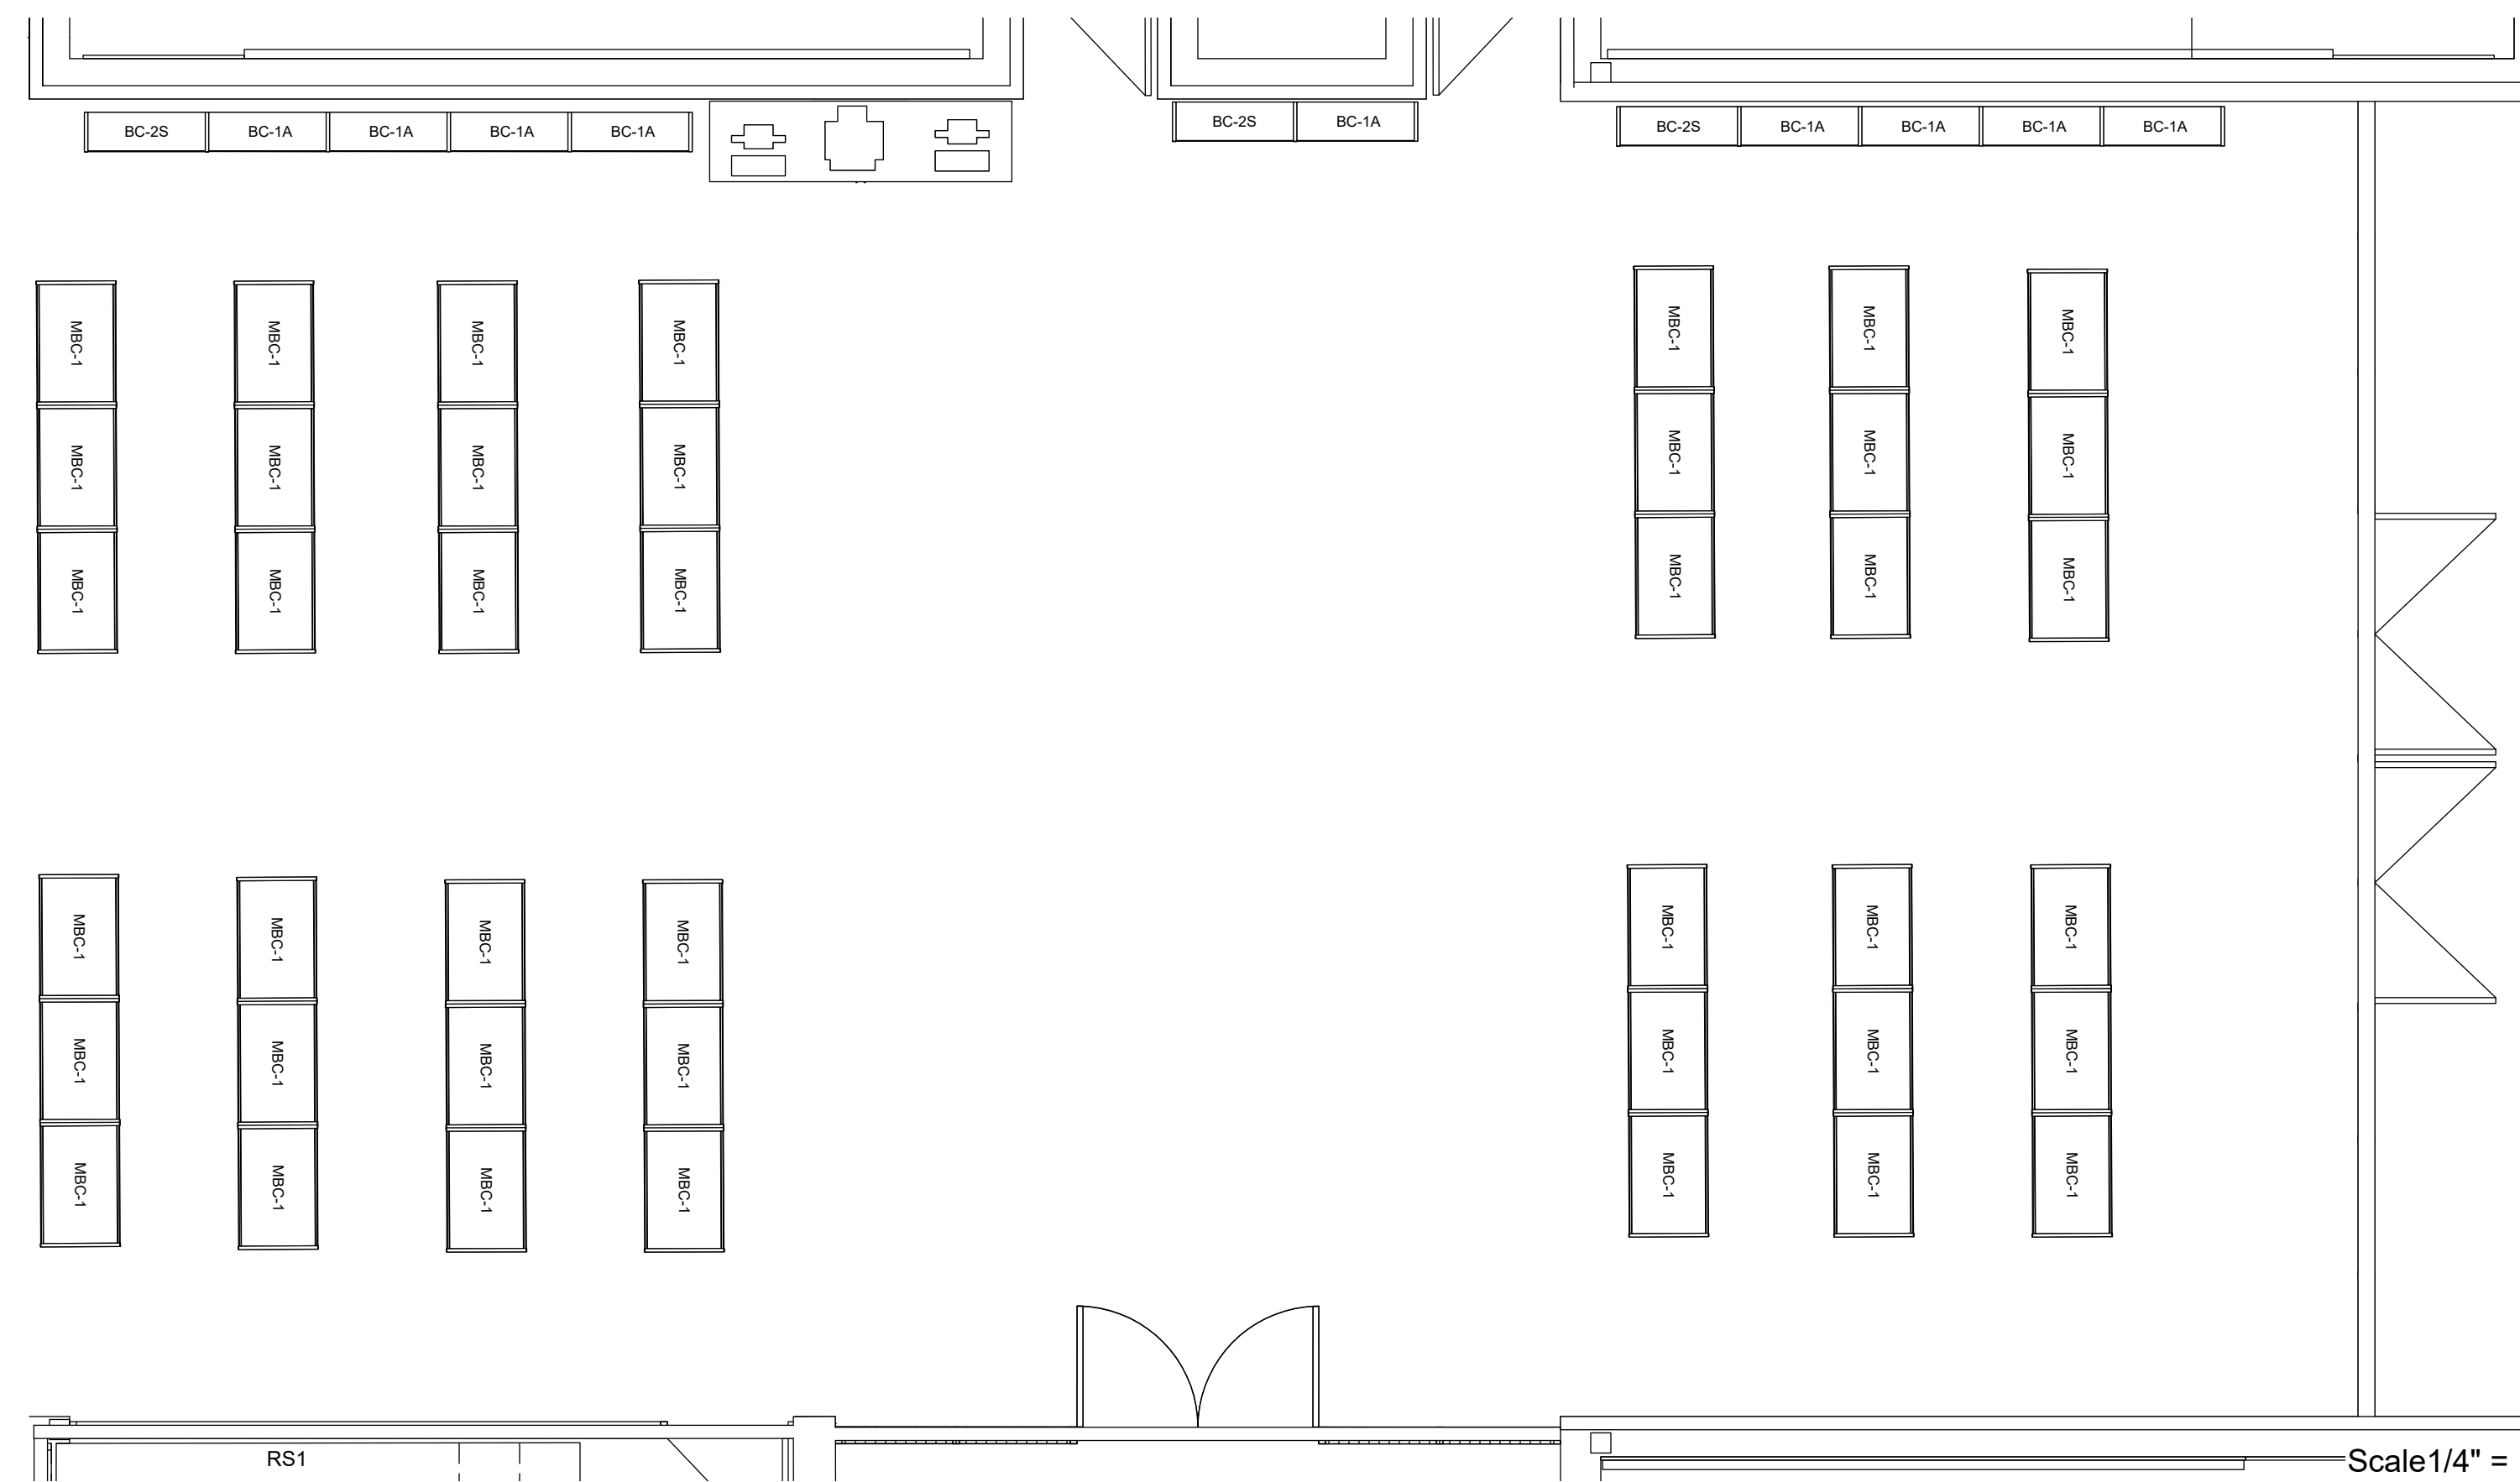

**COMPONENT PLAN - BOOK STACKS**

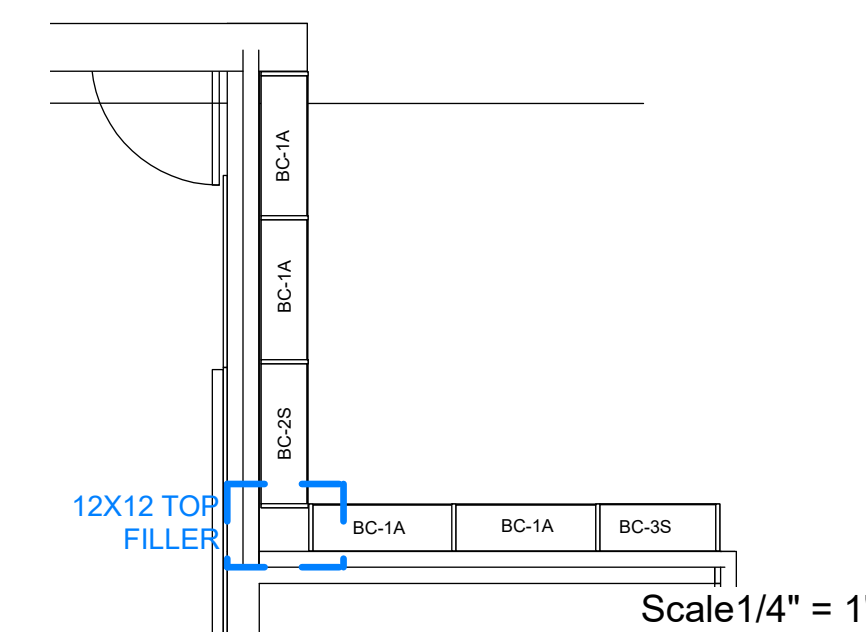

**KEY PLAN**

**MEDIA CENTER - BOOK STACKS  
GROUND FLOOR  
AUDIT Q#354476**

NCIDQ SEAL:

GENERAL NOTES:  
NOT FOR CONSTRUCTION  
ALL STRUCTURAL, MECHANICAL & ELECTRICAL ENGINEERING IS THE RESPONSIBILITY OF OTHERS.  
ALL FURNITURE & DESIGN DRAWINGS ARE IN CONFIDENCE & DISSEMINATION MAY NOT BE MADE WITHOUT PRIOR WRITTEN CONSENT OF NBS. ALL COMMON LAW RIGHTS OF COPYRIGHT AND OTHERWISE ARE HEREBY SPECIFICALLY RESERVED.  
FINAL FURNITURE FIT & PLACEMENT IS SUBJECT TO ANY VARIATION FROM THIS PLAN DUE TO CONSTRUCTION CHANGES, FIELD CONDITIONS, MATERIAL DIFFERENCES OR CHANGES REQUIRED FOR ANY REASON WITH NOTIFICATION TO NBS.  
IF NBS DID NOT DESIGN THIS PROJECT, NBS DOES NOT ASSUME RESPONSIBILITY FOR THE DESIGN, SPECIFICATION OR PARTS OR APPLICATION OF PRODUCTS INCLUDED IN THIS BID. NBS HAS ONLY RESPONDED TO THE PRICING REQUEST FOR THE

APPROVED BY: DATE:

APPROVED  APPROVED AS NOTED

08/09/22	AUDIT
09/28/22	AUDIT/LABOR BOOK STACKS
10/04/22	REVISION

OWNER:  
**LIVONIA PUBLIC SCHOOLS**

PROJECT:  
**FROST MS - MEDIA CENTER RENOVATION**

14041 STARK RD.  
LIVONIA, MI

PROJECT FOLDER: 221131

HEDBERG ORDER #: TBD

ACCOUNT MANAGER: M.DUGAN

DESIGNER: S.MAZZARA

PROJECT MANAGER: M.GREEN

DRAWING:

**COMPONENT PLAN**

DRAWING NUMBER:

**ID-3.1**

NCIDQ SEAL:

GENERAL NOTES:  
NOT FOR CONSTRUCTION  
ALL STRUCTURAL, MECHANICAL & ELECTRICAL ENGINEERING IS THE RESPONSIBILITY OF OTHERS.  
ALL FURNITURE & DESIGN DRAWINGS ARE IN CONFIDENCE & DISSEMINATION MAY NOT BE MADE WITHOUT PRIOR WRITTEN CONSENT OF NBS. ALL COMMON LAW RIGHTS OF COPYRIGHT AND OTHERWISE ARE HEREBY SPECIFICALLY RESERVED.  
FINAL FURNITURE FIT & PLACEMENT IS SUBJECT TO ANY VARIATION FROM THIS PLAN DUE TO CONSTRUCTION CHANGES, FIELD CONDITIONS, MATERIAL DIFFERENCES OR CHANGES REQUIRED FOR ANY REASON WITH NOTIFICATION TO NBS.  
IF NBS DID NOT DESIGN THIS PROJECT, NBS DOES NOT ASSUME RESPONSIBILITY FOR THE DESIGN, SPECIFICATION OR PARTS OR APPLICATION OF PRODUCTS INCLUDED IN THIS BD. NBS HAS ONLY RESPONDED TO THE PRICING REQUEST FOR THE

APPROVED BY: \_\_\_\_\_ DATE: \_\_\_\_\_

APPROVED  APPROVED AS NOTED

07/29/22	PROGRESS
08/09/22	BUDGET LABOR
09/28/22	AUDIT BOOK STACKS
10/04/22	REVISION

OWNER:

**LIVONIA PUBLIC SCHOOLS**

**PROJECT:**  
**RILEY UPPER EL - MEDIA CENTER RENOVATION**

15555 HENRY RUFF RD.  
LIVONIA, MI

PROJECT FOLDER: 221128

HEDBERG ORDER #: TBD

ACCOUNT MANAGER: M.DUGAN

DESIGNER: S.MAZZARA


PROJECT MANAGER: M.GREEN

DRAWING:


# COMPONENT PLAN

DRAWING NUMBER:

# ID-3.1

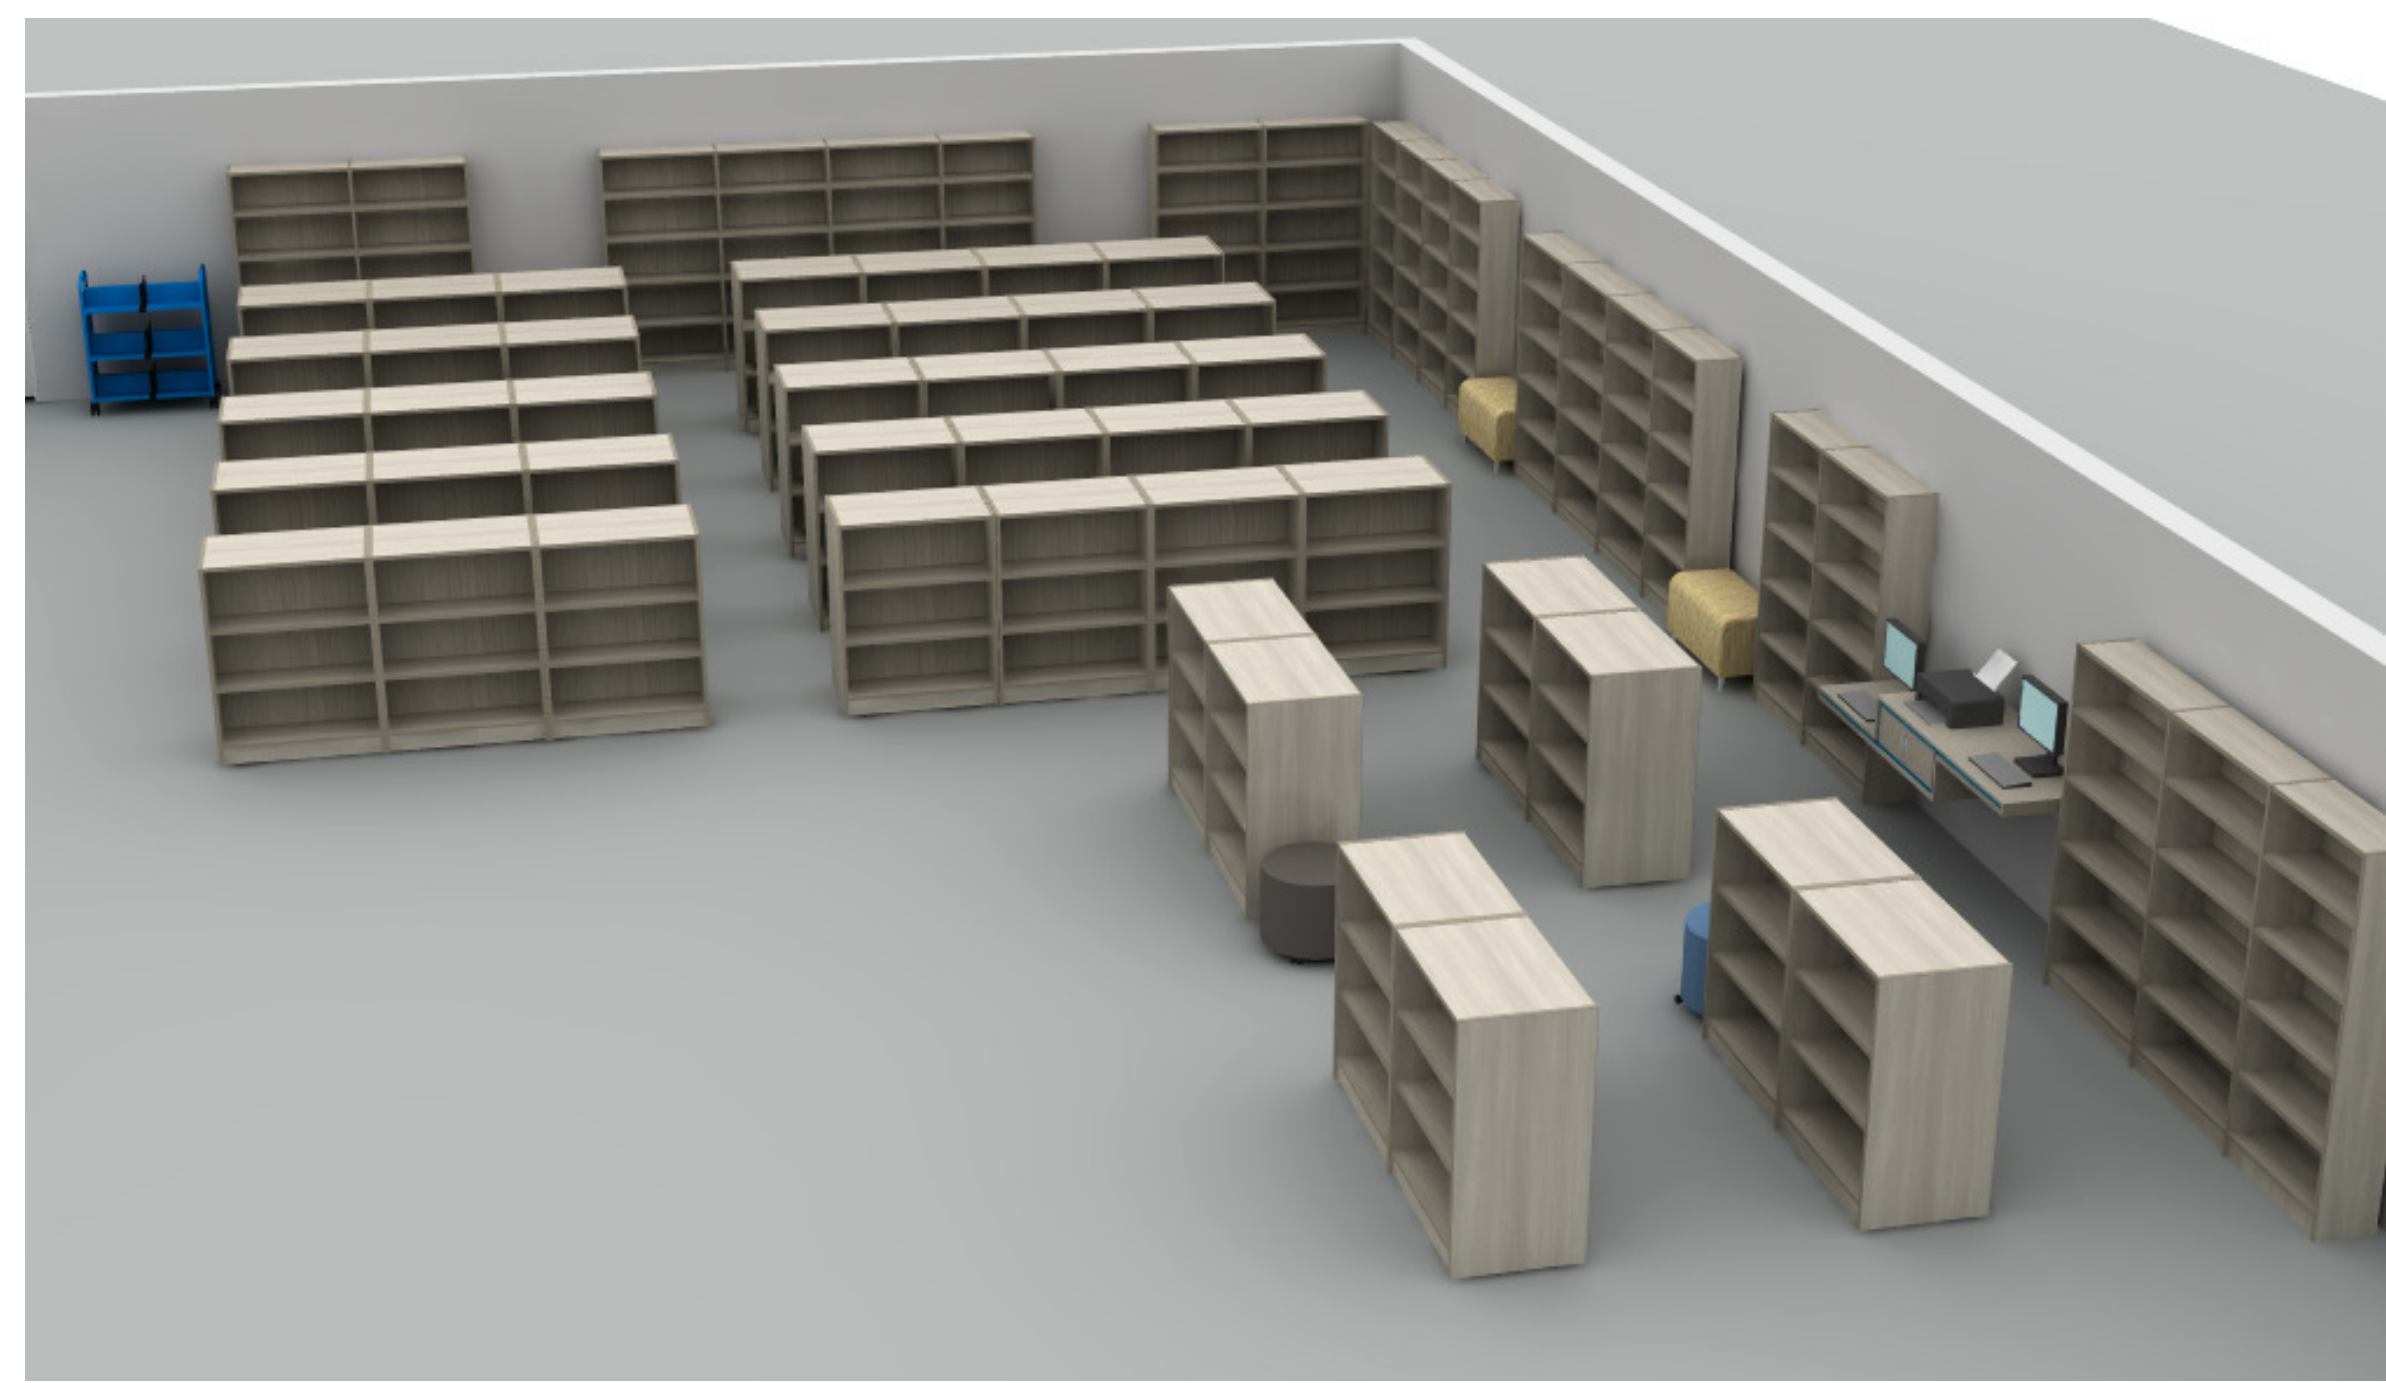


**OVERALL RENDERING: BOOK STACKS**

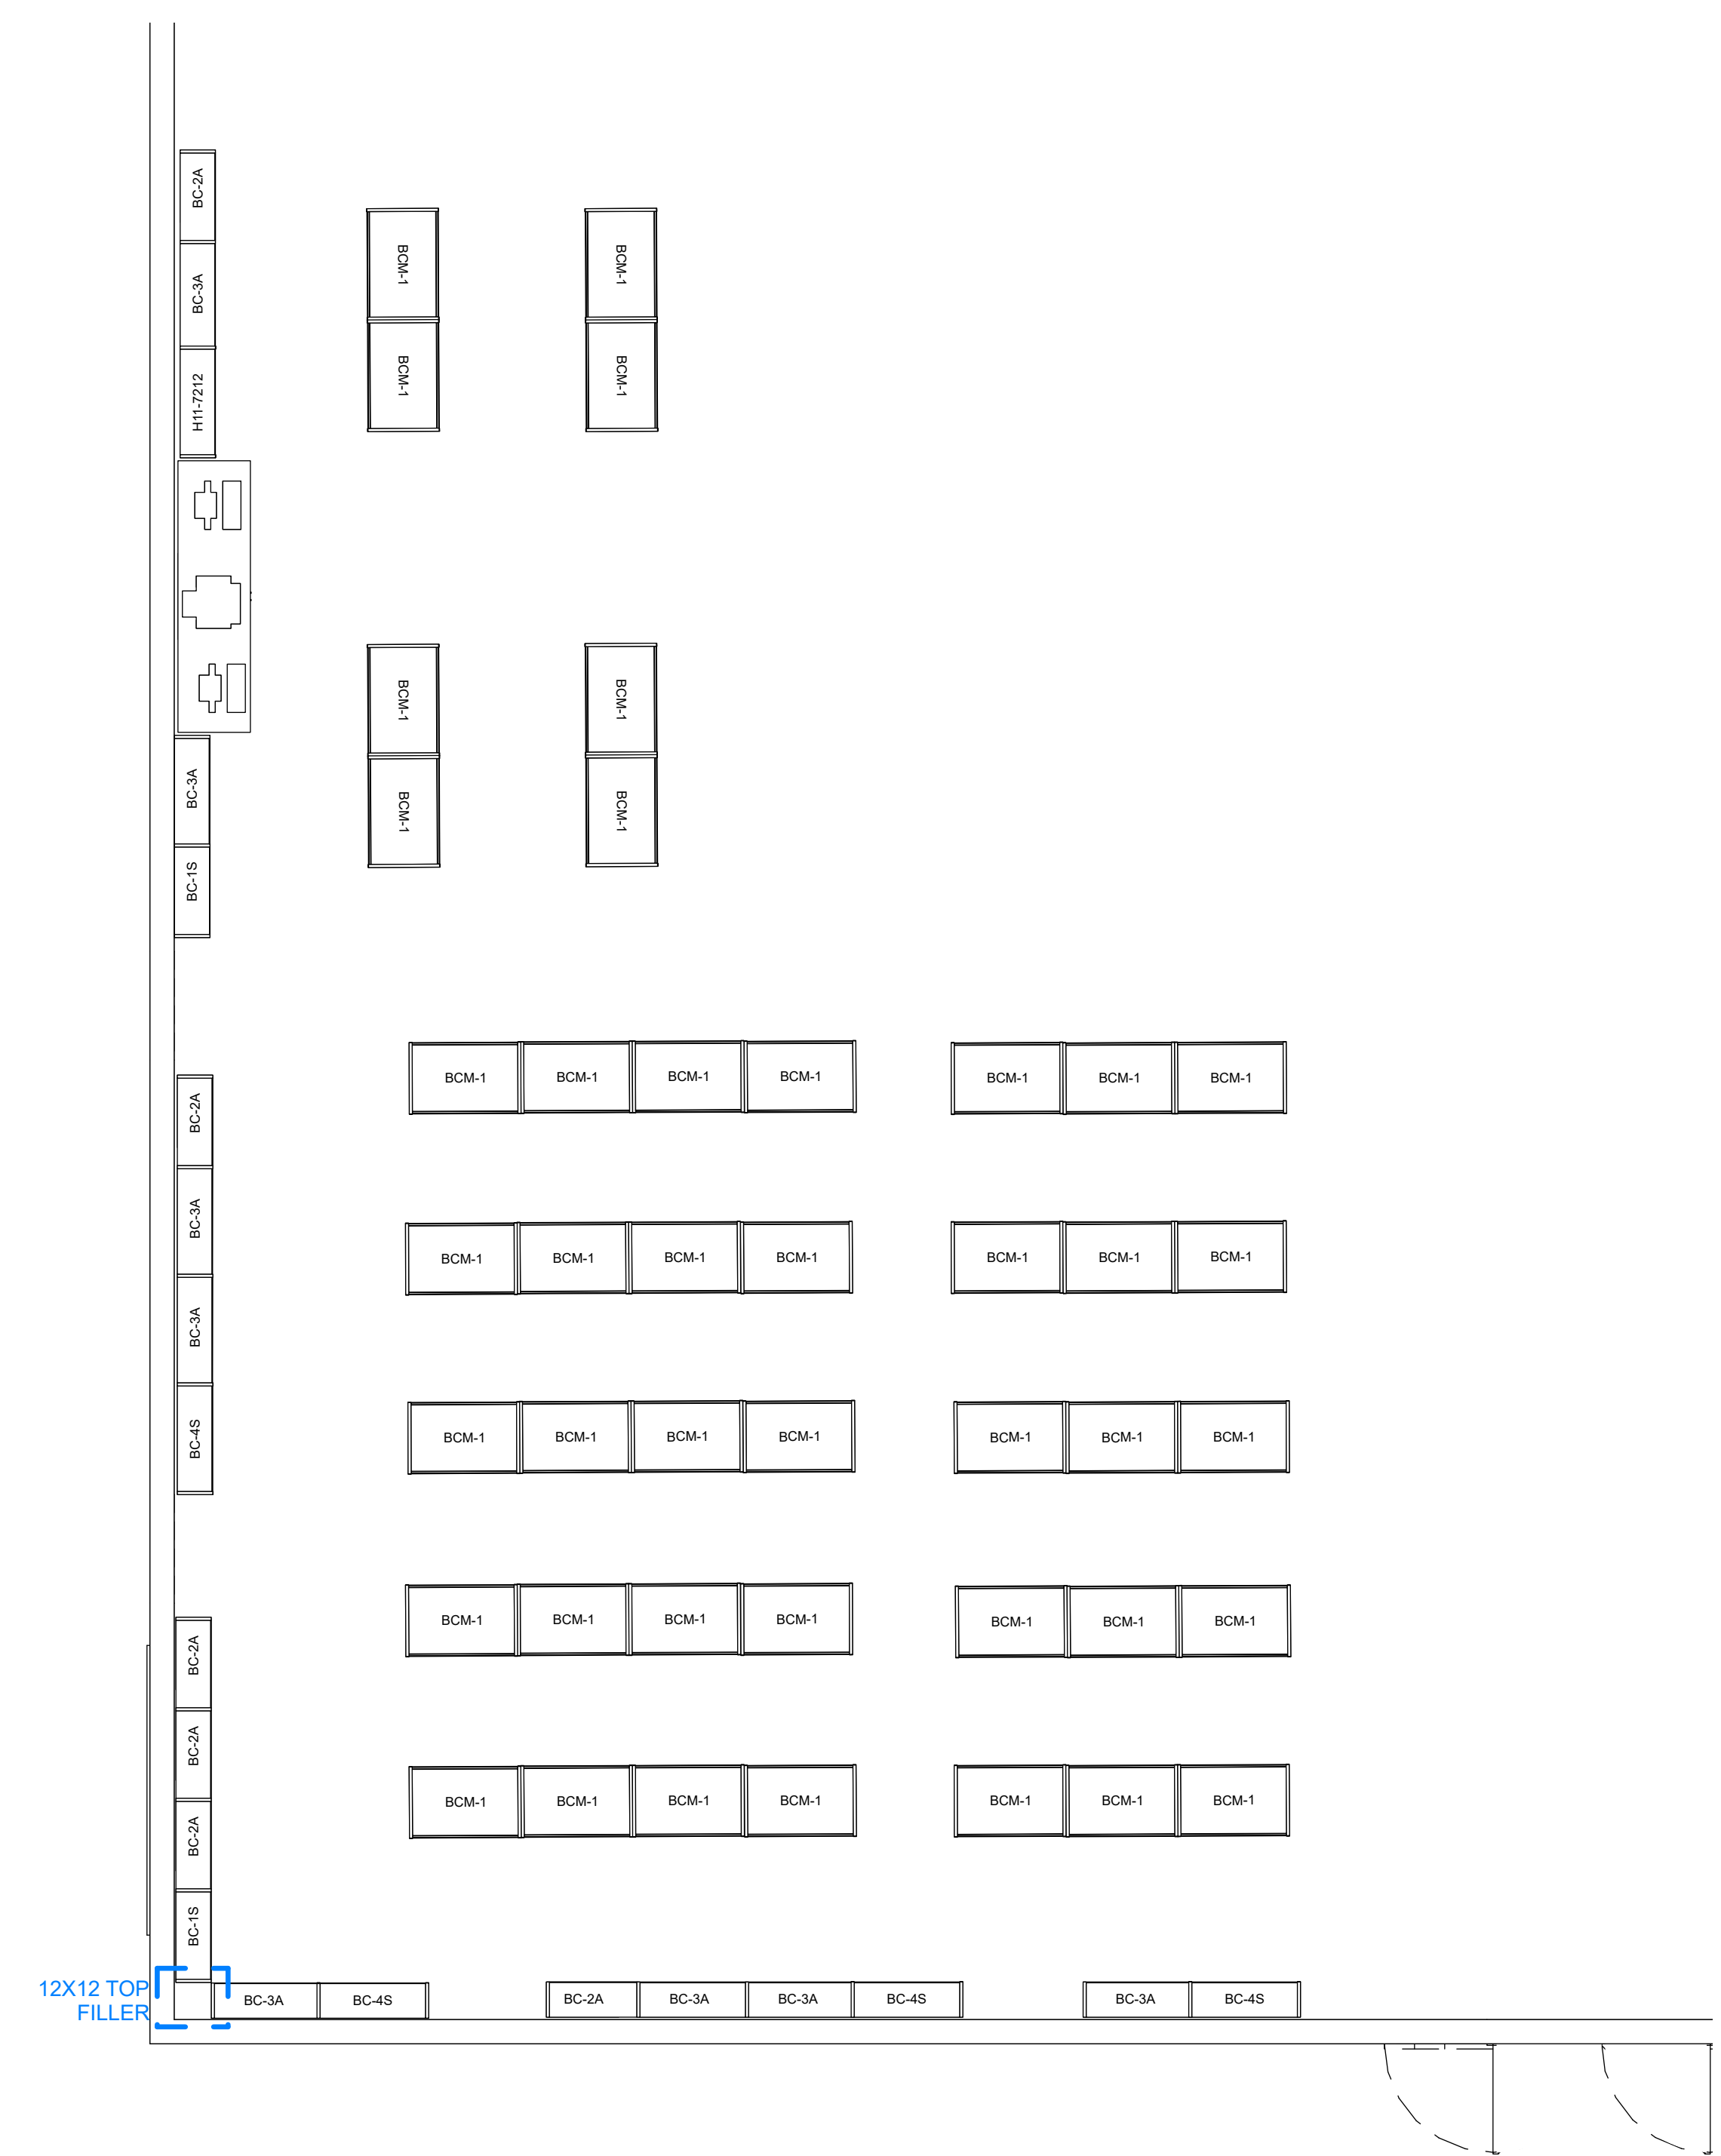

**COMPONENT PLAN - BOOK STACKS**

Scale 1/4" = 1'

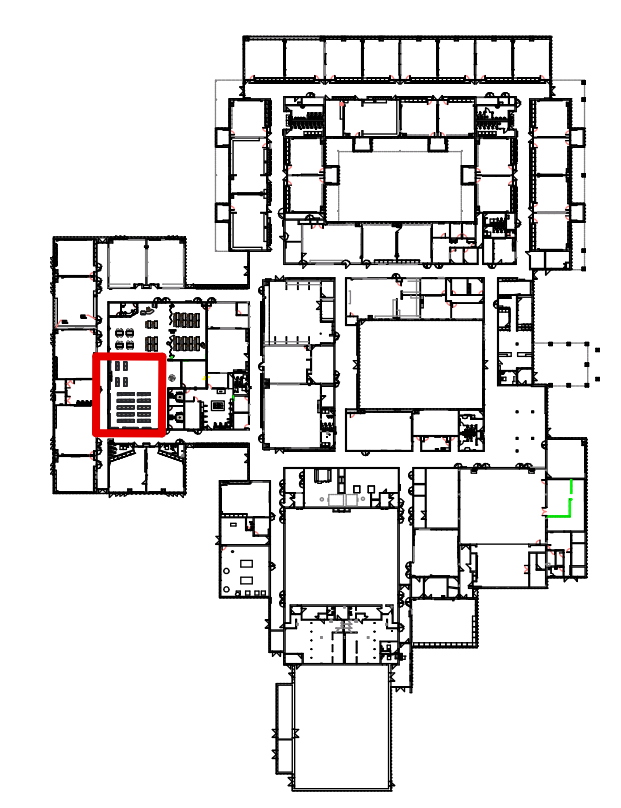

**KEY PLAN**



MEDIA TECHNOLOGIES - BENCHMARK 11 SERIES MOBILE DOUBLE-FACED 36"W X 24"D X 48"H BOOKSHELF



MEDIA TECHNOLOGIES - BENCHMARK 11 SERIES SINGLE-FACED 36"W X 12"D X 72"H BOOKSHELF



PREMIUM HPL: GREYED OAK 5791



PVC EDGE: SILVER GRAY C600244

**FINISHES**

**MEDIA CENTER - BOOK STACKS  
GROUND FLOOR  
AUDIT Q#354474**

NCIDQ SEAL:

GENERAL NOTES:  
NOT FOR CONSTRUCTION  
ALL STRUCTURAL, MECHANICAL & ELECTRICAL ENGINEERING IS THE RESPONSIBILITY OF OTHERS.  
ALL FURNITURE & DESIGN DRAWINGS ARE IN CONFIDENCE & DISSEMINATION MAY NOT BE MADE WITHOUT PRIOR WRITTEN CONSENT OF NBS. ALL COMMON LAW RIGHTS OF COPYRIGHT AND OTHERWISE ARE HEREBY SPECIFICALLY RESERVED.  
FINAL FURNITURE FIT & PLACEMENT IS SUBJECT TO ANY VARIATION FROM THIS PLAN DUE TO CONSTRUCTION CHANGES, FIELD CONDITIONS, MATERIAL DIFFERENCES OR CHANGES REQUIRED FOR ANY REASON WITH NOTIFICATION TO NBS.  
IF NBS DID NOT DESIGN THIS PROJECT, NBS DOES NOT ASSUME RESPONSIBILITY FOR THE DESIGN, SPECIFICATION OF PARTS OR APPLICATION OF PRODUCTS INCLUDED IN THIS BID. NBS HAS ONLY RESPONDED TO THE PRICING REQUEST FOR THE

APPROVED BY: DATE:

APPROVED  APPROVED AS NOTED

07/29/22	PROGRESS
08.09.22	BUDGET LABOR
09.28.22	AUDIT BOOK STACKS

OWNER:  
**Livonia Public Schools**

PROJECT:  
**ROSEDALE EL - MEDIA CENTER RENOVATION**

36651 ANN ARBOR TRAIL  
LIVONIA, MI


PROJECT FOLDER:	221129
HEDBERG ORDER #:	TBD
ACCOUNT MANAGER:	M.DUGAN
DESIGNER:	S.MAZZARA
PROJECT MANAGER:	M.GREEN

DRAWING:


# COMPONENT PLAN

DRAWING NUMBER:

# ID-3.1

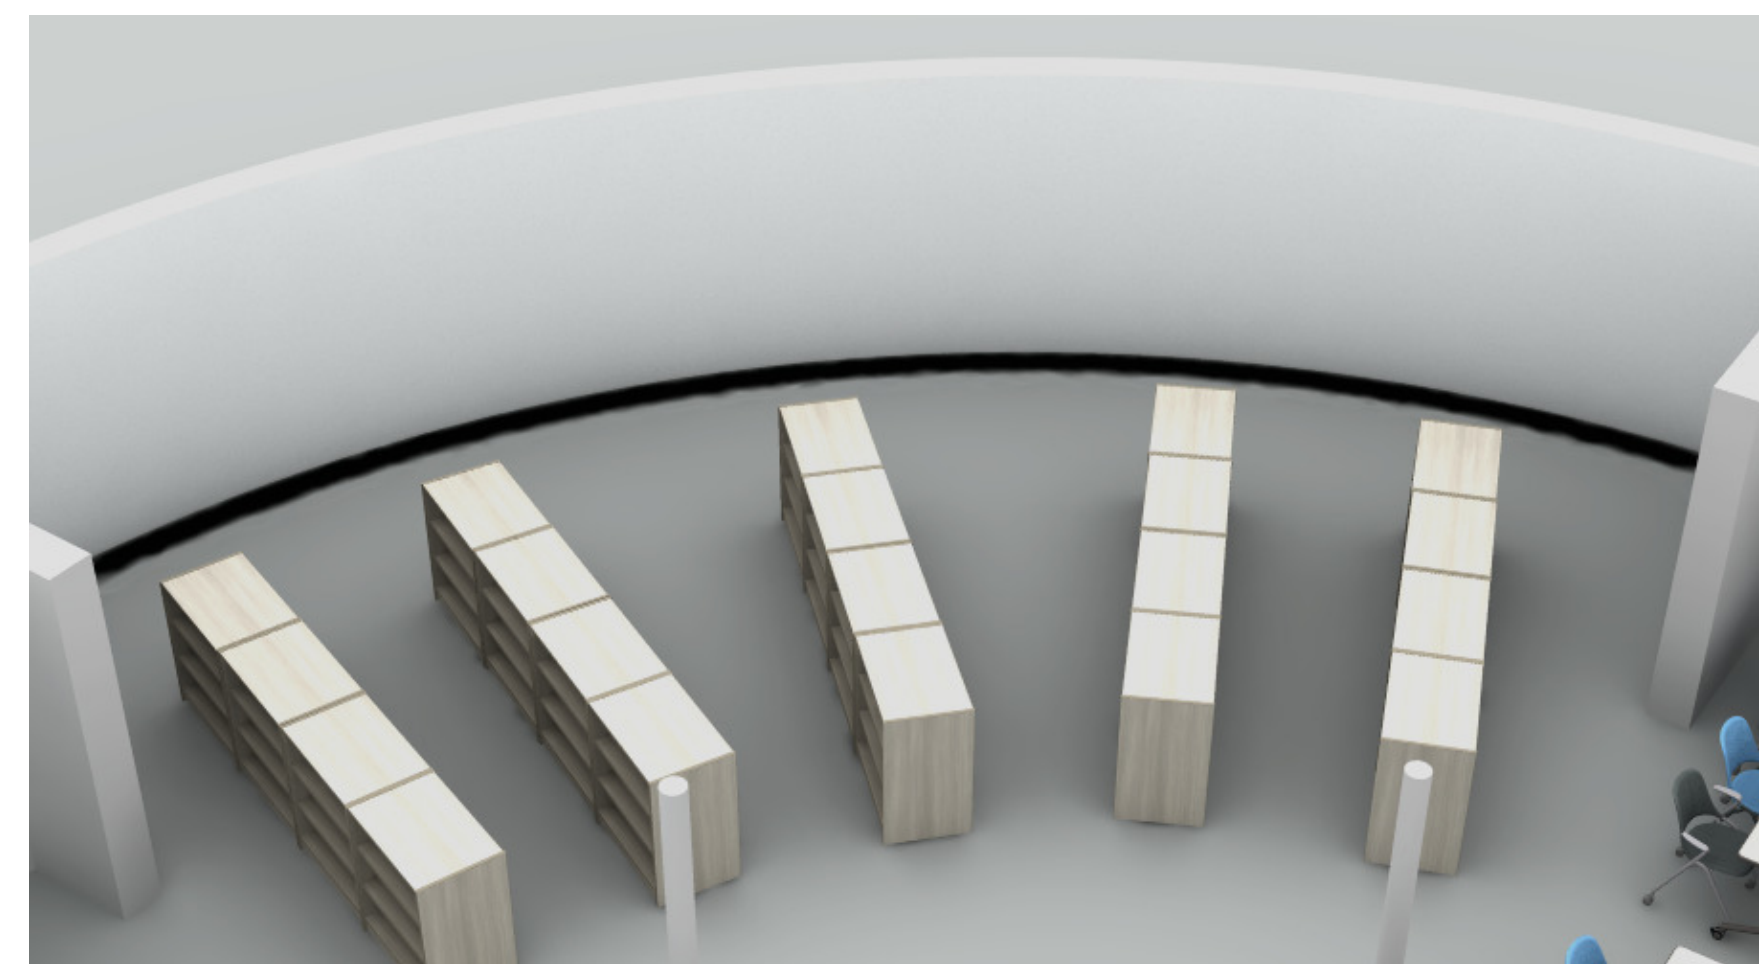

**OVERALL RENDERING: BOOK STACKS**

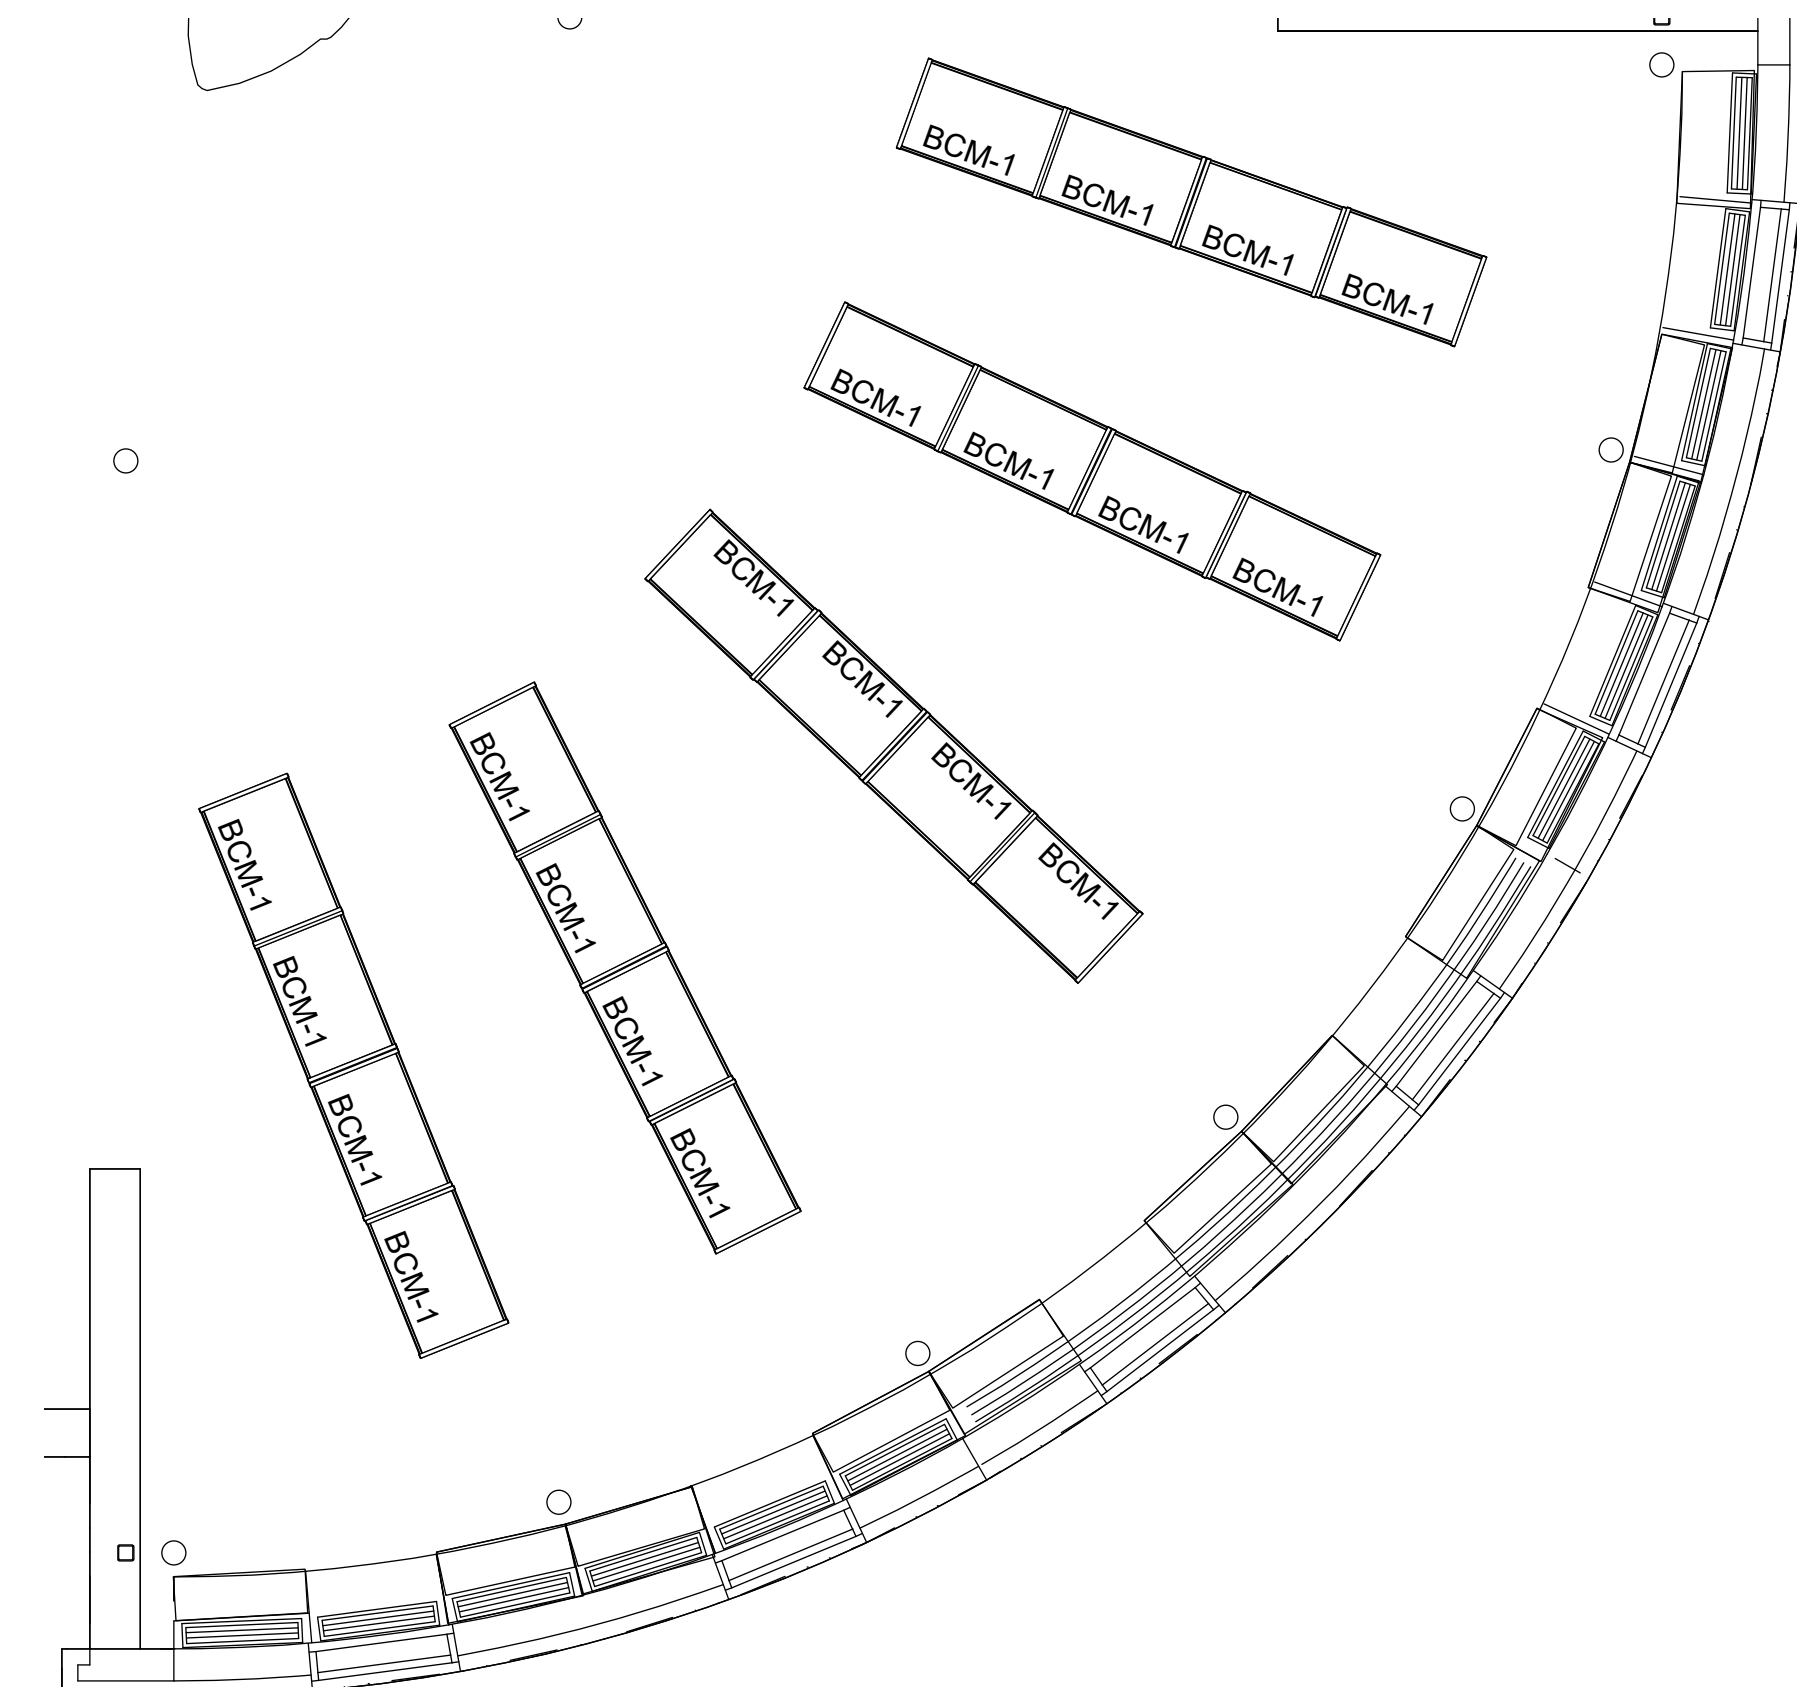

**COMPONENT PLAN - BOOK STACKS**

Scale 1/4" = 1'



MEDIA TECHNOLOGIES - BENCHMARK 11 SERIES MOBILE DOUBLE-FACED 36"W X 24"D X 48"H BOOKSHELF



MEDIA TECHNOLOGIES - BENCHMARK 11 SERIES SINGLE-FACED 36"W X 12"D X 72"H BOOKSHELF




PREMIUM HPL: GREYED OAK 5791



PVC EDGE: SILVER GRAY C600244

**FINISHES**

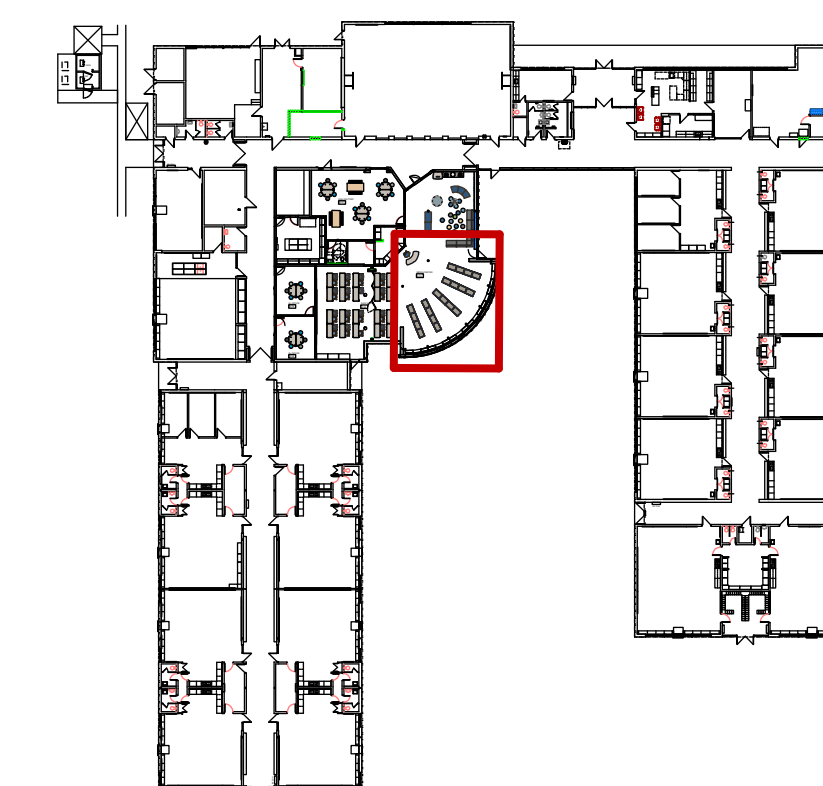

**KEY PLAN**

**MEDIA CENTER - BOOK STACKS  
GROUND FLOOR  
AUDIT Q#354472**





2595 Bellingham • Troy, MI 48083 • 248.823.5400 • 248.823.5401 Fax  
 2211 Old Earhart Rd. Ste.190 • Ann Arbor, MI 48105 • 248.823.5400 • 248.823.5401 Fax  
 3201 Pine Tree Rd. Ste. A • Lansing, MI 48911 • 517.886.0072 • 248.823.5401 Fax  
 5160 Alliance Dr. • Bay City, MI 48706 • 989.895.8574 • 989.895.8545 Fax  
 4 North St. Clair St. • Toledo, OH 43604 • 419.662.2040 • 248.823.5401 Fax

**Quotation 354464**

**Quote Date 10/03/22**

**Customer Order**

**Project 221130**

**Customer L00002**

**Terms NET 10 DAYS**

**Expiration Date**

**Account Representative MONIQUE DUGAN**

**yourNBS.com**

**Remit Payments to: NBS, 6973 Reliable Parkway, Chicago, IL 60686**

**Quote To**

Livonia Public Schools  
 15125 FARMINGTON RD  
 LIVONIA, MI, 48154-5413

**Ship To**

PHILLIP FRANCIS  
 Cleveland Elementary School  
 28030 CATHEDRAL ST  
 Media Center  
 LIVONIA, MI, 48150-4107

**Phone** +1 (734) 744-2554

pfrancis@livoniapublicschools.org

**Sales Location** Troy

\*\*\*MEDIA TECH PRODUCT ONLY\*\*\*

\*\*\*BALANCE OF PRODUCT CAN BE FOUND ON QUOTE 353115\*\*\*

THE FOLLOWING CONTRACT HAS BEEN USED FOR PRICING ON THIS QUOTE:

NCPA

PRICING VALID FOR 30 DAYS

PRICING DOES NOT INCLUDE THE REMOVAL OF EXISTING PRODUCT

STORAGE OF PRODUCT AT OUR WAREHOUSE IS COVERED FOR 30-DAYS. AFTER 30-DAYS MONTHLY FEES WOULD APPLY.

LEAD TIME: 12-14 WEEKS FROM RECEIPT OF PO

ALL PRODUCT TO INSTALL AT ONE TIME

Description	Quantity	Unit Price	Extended Price
<b>1 H11-4824-MOB</b> - Benchmark shelving, dbl faced starter, mobile, TFL back, HPL panel, PVC construction, HPL shelves, 37"W x 24"D x 48"H PVC: Silver Grey C600244 TFL Back: Greyed Oak 5791 HPL: Formica Greyed Oak 5791-PG MEDIA TECH <b>Tag For</b> BOOK STACKS E127 BCM-1 <u>Qty Description</u> 24 BOOK STACKS E127	24	869.00	20,856.00
<b>5 LOT</b> - MEDIA TECH NON-STANDARD TFL UPCHARGE MEDIA TECH	1	644.16	644.16
<b>6 LOT</b> - MEDIA TECH PREMIUM LAMINATE	1	546.48	546.48

TITLE OF PRODUCT TRANSFERS UPON RECEIPT BY CUSTOMER.

ACCEPTED BY \_\_\_\_\_ TITLE \_\_\_\_\_ DATE \_\_\_\_\_



2595 Bellingham • Troy, MI 48083 • 248.823.5400 • 248.823.5401 Fax  
 2211 Old Earhart Rd. Ste.190 • Ann Arbor, MI 48105 • 248.823.5400 • 248.823.5401 Fax  
 3201 Pine Tree Rd. Ste. A • Lansing, MI 48911 • 517.886.0072 • 248.823.5401 Fax  
 5160 Alliance Dr. • Bay City, MI 48706 • 989.895.8574 • 989.895.8545 Fax  
 4 North St. Clair St. • Toledo, OH 43604 • 419.662.2040 • 248.823.5401 Fax

**Quotation 354464**  
 Page 2 / 2 (cont'd)

yourNBS.com

Remit Payments to: NBS, 6973 Reliable Parkway, Chicago, IL 60686

Description	Quantity	Unit Price	Extended Price
6 UPCHARGE MEDIA TECH			
7 LOT - NON UNION STRAIGHT TIME LABOR TO RECEIVE AND DELIVER NEW MEDIA TECH PRODUCT ONLY TO THE JOB SITE. ROSE MOVIN	1	1,008.00	1,008.00
8 LOT - NON UNION STRAIGHT TIME LABOR TO INSTALL NEW MEDIA TECH PRODUCT ONLY PER PRINT.	1	3,673.00	3,673.00
PRICING DOES NOT INCLUDE THE REMOVAL OF EXISTNG PRODUCT.			
ALL WORK TO BE DONE AT ONE TIME. ROSE MOVIN			

Quotation Totals	
Sub Total	26,727.64
MEDIA TECH FREIGHT	1,125.00
MEDIA TECH Surcharge	1,761.00
<b>Grand Total</b>	<b>29,613.64</b>

End of Quotation

TITLE OF PRODUCT TRANSFERS UPON RECEIPT BY CUSTOMER.

ACCEPTED BY \_\_\_\_\_ TITLE \_\_\_\_\_ DATE \_\_\_\_\_



2595 Bellingham • Troy, MI 48083 • 248.823.5400 • 248.823.5401 Fax  
 2211 Old Earhart Rd. Ste.190 • Ann Arbor, MI 48105 • 248.823.5400 • 248.823.5401 Fax  
 3201 Pine Tree Rd. Ste. A • Lansing, MI 48911 • 517.886.0072 • 248.823.5401 Fax  
 5160 Alliance Dr. • Bay City, MI 48706 • 989.895.8574 • 989.895.8545 Fax  
 4 North St. Clair St. • Toledo, OH 43604 • 419.662.2040 • 248.823.5401 Fax

**Quotation 354471**

**Quote Date 10/04/22**

**Project 221078**

**Customer L00002**

**Terms NET 10 DAYS**

**Account Representative MONIQUE DUGAN**

**yourNBS.com**

**Remit Payments to: NBS, 6973 Reliable Parkway, Chicago, IL 60686**

**Quote To**

Livonia Public Schools  
 15125 FARMINGTON RD  
 LIVONIA, MI, 48154-5413

**Ship To**

PHILLIP FRANCIS  
 Franklin High School  
 31000 JOY RD  
 Media Center  
 LIVONIA, MI, 48150-3916

**Phone** +1 (734) 744-2554

pfrancis@livoniapublicschools.org

**Sales Location** Troy

\*\*\*MEDIA TECH PRODUCT ONLY\*\*\*

\*\*\*BALANCE OF PRODUCT CAN BE FOUND ON QUOTE 353050\*\*\*

THE FOLLOWING CONTRACT HAS BEEN USED FOR PRICING ON THIS QUOTE:

NCPA

PRICING VALID FOR 30 DAYS

PRICING DOES NOT INCLUDE THE REMOVAL OF EXISTING PRODUCT

STORAGE OF PRODUCT AT OUR WAREHOUSE IS COVERED FOR 30-DAYS. AFTER 30-DAYS MONTHLY FEES WOULD APPLY.

LEAD TIME: 12-14 WEEKS FROM RECEIPT OF PO

ALL PRODUCT TO INSTALL AT ONE TIME

Description	Quantity	Unit Price	Extended Price
<b>1 H11-4824-MOB - BENCHMARK SHELVING, DBL FACE STARTER, MOBILE, TFL BACK, HPL PANEL &amp; SHELVES</b> 37"W X 24"D X 48"H HPL: FORMICA GREYED OAK 5791-PG PVC: SILVER GRAY C600244 TFL BACK: GREYED OAK 5791 MEDIA TECH <b>Tag For</b> BOOK STACKS BC-1 Qty Description 65 BOOK STACKS	65	869.00	56,485.00
<b>2 H11-7212A - BENCHMARK SHELVING, SGL FACE ADDER, UNFINISHED BACK FACE, TFL BACK, HPL PANEL &amp; SHELVING</b> 36"W X 12"D X 72"H HPL: FORMICA GREYED OAK 5791-PG PVC: SILVER GRAY C600244	18	628.76	11,317.68

TITLE OF PRODUCT TRANSFERS UPON RECEIPT BY CUSTOMER.

ACCEPTED BY \_\_\_\_\_ TITLE \_\_\_\_\_ DATE \_\_\_\_\_

yourNBS.com

Remit Payments to: NBS, 6973 Reliable Parkway, Chicago, IL 60686

Description	Quantity	Unit Price	Extended Price				
<b>2</b> TFL BACK: GREYED OAK 5791 MEDIA TECH <b>Tag For</b> BOOK STACKS BC-2A <table border="0"> <tr> <td style="text-align: right;"><b>Qty</b></td> <td><b>Description</b></td> </tr> <tr> <td style="border-top: 1px solid black; text-align: right;">18</td> <td style="border-top: 1px solid black;">BOOK STACKS</td> </tr> </table>	<b>Qty</b>	<b>Description</b>	18	BOOK STACKS			
<b>Qty</b>	<b>Description</b>						
18	BOOK STACKS						
<b>3</b> <b>H11-7212</b> - BENCHMARK SHELVING, SGL FACE STARTER, UNFINISHED BACK FACE, TFL BACK, HPL PANEL 37"W X 12"D X 72"H HPL: FORMICA GREYED OAK 5791-PG PVC: SILVER GRAY C600244 TFL BACK: GREYED OAK 5791 MEDIA TECH <b>Tag For</b> <table border="0"> <tr> <td style="text-align: right;"><b>Qty</b></td> <td><b>Description</b></td> </tr> <tr> <td style="border-top: 1px solid black; text-align: right;">7</td> <td style="border-top: 1px solid black;">BOOK STACKS</td> </tr> </table>	<b>Qty</b>	<b>Description</b>	7	BOOK STACKS	7	707.96	4,955.72
<b>Qty</b>	<b>Description</b>						
7	BOOK STACKS						
<b>4</b> <b>TOPFILL1212T</b> - TOP FILLER FOR BOOKCASEA 12" X 12" WITH MOUNTING HARDWARE HPL: FORMICA GREYED OAK 5791-PG PVC: SILVER GRAY C600244 MEDIA TECH <b>Tag For</b> FILLER	2	39.16	78.32				
<b>5</b> <b>31-LK</b> - LEVELING KIT FOR USE ON 11/21/31 SERIES SHELVING MEDIA TECH <b>Tag For</b> <table border="0"> <tr> <td style="text-align: right;"><b>Qty</b></td> <td><b>Description</b></td> </tr> <tr> <td style="border-top: 1px solid black; text-align: right;">32</td> <td style="border-top: 1px solid black;">BOOK STACKS</td> </tr> </table>	<b>Qty</b>	<b>Description</b>	32	BOOK STACKS	32	6.16	197.12
<b>Qty</b>	<b>Description</b>						
32	BOOK STACKS						
<b>6</b> <b>LOT</b> - MEDIA TECH NON-STANDARD TFL UPCHARGE MEDIA TECH	1	2,496.12	2,496.12				
<b>7</b> <b>LOT</b> - MEDIA TECH PREMIUM LAMINATE UPCHARGE MEDIA TECH	1	1,610.40	1,610.40				
<b>8</b> <b>LOT</b> - NON UNION STRAIGHT TIME LABOR TO RECEIVE AND DELIVER NEW MEDIA TECH PRODUCT ONLY TO THE JOB SITE. ROSE MOVIN	1	2,740.00	2,740.00				
<b>9</b> <b>LOT</b> - NON UNION STRAIGHT TIME LABOR TO INSTALL NEW MEDIA TECH PRODUCT ONLY PER PRINT.  PRICING DOES NOT INCLUDE THE REMOVAL OF EXISTNG PRODUCT.  ALL WORK TO BE DONE AT ONE TIME. ROSE MOVIN	1	12,495.00	12,495.00				

TITLE OF PRODUCT TRANSFERS UPON RECEIPT BY CUSTOMER.

ACCEPTED BY \_\_\_\_\_ TITLE \_\_\_\_\_ DATE \_\_\_\_\_



2595 Bellingham • Troy, MI 48083 • 248.823.5400 • 248.823.5401 Fax  
 2211 Old Earhart Rd. Ste.190 • Ann Arbor, MI 48105 • 248.823.5400 • 248.823.5401 Fax  
 3201 Pine Tree Rd. Ste. A • Lansing, MI 48911 • 517.886.0072 • 248.823.5401 Fax  
 5160 Alliance Dr. • Bay City, MI 48706 • 989.895.8574 • 989.895.8545 Fax  
 4 North St. Clair St. • Toledo, OH 43604 • 419.662.2040 • 248.823.5401 Fax

**Quotation 354471**  
**Page 3 / 3 (cont'd)**

**yourNBS.com**      **Remit Payments to:** NBS, 6973 Reliable Parkway, Chicago, IL 60686

<b>Quotation Totals</b>	
<b>Sub Total</b>	92,375.36
MEDIA TECH FREIGHT	2,000.00
MEDIA TECH Surcharge	5,214.00
<b>Grand Total</b>	<b>99,589.36</b>

**End of Quotation**

TITLE OF PRODUCT TRANSFERS UPON RECEIPT BY CUSTOMER.

ACCEPTED BY \_\_\_\_\_ TITLE \_\_\_\_\_ DATE \_\_\_\_\_



2595 Bellingham • Troy, MI 48083 • 248.823.5400 • 248.823.5401 Fax  
 2211 Old Earhart Rd. Ste.190 • Ann Arbor, MI 48105 • 248.823.5400 • 248.823.5401 Fax  
 3201 Pine Tree Rd. Ste. A • Lansing, MI 48911 • 517.886.0072 • 248.823.5401 Fax  
 5160 Alliance Dr. • Bay City, MI 48706 • 989.895.8574 • 989.895.8545 Fax  
 4 North St. Clair St. • Toledo, OH 43604 • 419.662.2040 • 248.823.5401 Fax

**Quotation 354476**

**Quote Date 10/04/22**

**Project 221131**

**Customer L00002**

**Terms NET 10 DAYS**

**Account Representative MONIQUE DUGAN**

**yourNBS.com**

**Remit Payments to: NBS, 6973 Reliable Parkway, Chicago, IL 60686**

**Quote To**

Livonia Public Schools  
 15125 FARMINGTON RD  
 LIVONIA, MI, 48154-5413

**Ship To**

PHILLIP FRANCIS  
 Frost Middle School  
 14041 STARK RD  
 Media Center  
 LIVONIA, MI, 48154-5409

**Phone** +1 (734) 744-2554

pfrancis@livoniapublicschools.org

**Sales Location** Troy

\*\*\*MEDIA TECH PRODUCT ONLY\*\*\*

\*\*\*THE BALANCE OF PRODUCT CAN BE FOUND ON QUOTE 354476\*\*\*

THE FOLLOWING CONTRACTS HAVE BEEN USED FOR PRICING ON THIS QUOTE:

NCPA

PRICING VALID FOR 30 DAYS

PRICING DOES NOT INCLUDE THE REMOVAL OF EXISTING PRODUCT

STORAGE OF PRODUCT AT OUR WAREHOUSE IS COVERED FOR 30-DAYS. AFTER 30-DAYS MONTHLY FEES WOULD APPLY.

LEAD TIME: 12-14 WEEKS FROM RECEIPT OF PO

ALL PRODUCT TO INSTALL AT ONE TIME

Description	Quantity	Unit Price	Extended Price
<b>1 H11-4824-MOB</b> - Benchmark shelving, dbl faced starter, mobile, TFL back, HPL panel, PVC construction, HPL shelves, 37"W x 24"D x 48"H HPL: Formica Grayed Oak 5791-PG PVC: Silver Gray C600244 TFL Back: Greyed Oak 5791 MEDIA TECH <b>Tag For</b> BOOK STACKS MBC-1 <u>Qty Description</u> 42 BOOK STACKS	42	869.00	36,498.00
<b>2 H11-7212A</b> - Benchmark shelving, sgl face adder, unfinished back face, TFL back, HPL panel, PVC construction, HPL shelves, 36"W x 12"D x 72"H HPL: Formica Grayed Oak 5791-PG PVC: Silver Gray C600244	13	628.76	8,173.88

TITLE OF PRODUCT TRANSFERS UPON RECEIPT BY CUSTOMER.

ACCEPTED BY \_\_\_\_\_ TITLE \_\_\_\_\_ DATE \_\_\_\_\_

yourNBS.com

Remit Payments to: NBS, 6973 Reliable Parkway, Chicago, IL 60686

Description	Quantity	Unit Price	Extended Price				
<b>2</b> TFL Back: Greyed Oak 5791 MEDIA TECH Tag For BOOK STACKS BC-1A <table border="0"> <tr> <td style="text-align: right;"><b>Qty</b></td> <td><b>Description</b></td> </tr> <tr> <td style="border-top: 1px solid black; text-align: right;">13</td> <td style="border-top: 1px solid black;">BOOK STACKS</td> </tr> </table>	<b>Qty</b>	<b>Description</b>	13	BOOK STACKS			
<b>Qty</b>	<b>Description</b>						
13	BOOK STACKS						
<b>3</b> <b>H11-7212</b> - Benchmark shelving, sgl face starter, unfinished back face, TFL back, HPL panel, PVC construction, HPL shelves, 37"W x 12"D x 72"H HPL: Formica Grayed Oak 5791-PG PVC: Silver Gray C600244 TFL Back: Greyed Oak 5791 MEDIA TECH Tag For BOOK STACKS BC-2S <table border="0"> <tr> <td style="text-align: right;"><b>Qty</b></td> <td><b>Description</b></td> </tr> <tr> <td style="border-top: 1px solid black; text-align: right;">4</td> <td style="border-top: 1px solid black;">BOOK STACKS</td> </tr> </table>	<b>Qty</b>	<b>Description</b>	4	BOOK STACKS	4	707.96	2,831.84
<b>Qty</b>	<b>Description</b>						
4	BOOK STACKS						
<b>4</b> <b>H11-7212-31</b> - Benchmark shelving, starter, unfinished back face, TFL back, HPL panel construction, matching PVC edge, 31"W x 12"D x 72"H HPL: Formica Grayed Oak 5791-PG PVC: Silver Gray C600244 TFL Back: Greyed Oak 5791 MEDIA TECH Tag For BOOK STACKS BC-3S <table border="0"> <tr> <td style="text-align: right;"><b>Qty</b></td> <td><b>Description</b></td> </tr> <tr> <td style="border-top: 1px solid black; text-align: right;">1</td> <td style="border-top: 1px solid black;">BOOK STACKS</td> </tr> </table>	<b>Qty</b>	<b>Description</b>	1	BOOK STACKS	1	816.64	816.64
<b>Qty</b>	<b>Description</b>						
1	BOOK STACKS						
<b>5</b> <b>TOPFILL1212T</b> - TOP FILLER FOR BOOKCASE 12" X 12" HPL: Formica Grayed Oak 5791-PG PVC: Silver Gray C600244 MEDIA TECH Tag For FILLER	1	39.16	39.16				
<b>6</b> <b>31-LK</b> - LEVELING KIT FOR USE ON 11/21/31 SERIES SHELIVING MEDIA TECH Tag For <table border="0"> <tr> <td style="text-align: right;"><b>Qty</b></td> <td><b>Description</b></td> </tr> <tr> <td style="border-top: 1px solid black; text-align: right;">22</td> <td style="border-top: 1px solid black;">BOOK STACKS</td> </tr> </table>	<b>Qty</b>	<b>Description</b>	22	BOOK STACKS	22	6.16	135.52
<b>Qty</b>	<b>Description</b>						
22	BOOK STACKS						
<b>7</b> <b>LOT</b> - MEDIA TECH NON-STANDARD TFL UPCHARGE MEDIA TECH	1	1,610.40	1,610.40				
<b>8</b> <b>LOT</b> - MEDIA TECH PREMIUM LAMINATE UPCHARGE	1	1,044.12	1,044.12				

TITLE OF PRODUCT TRANSFERS UPON RECEIPT BY CUSTOMER.

ACCEPTED BY \_\_\_\_\_ TITLE \_\_\_\_\_ DATE \_\_\_\_\_



2595 Bellingham • Troy, MI 48083 • 248.823.5400 • 248.823.5401 Fax  
 2211 Old Earhart Rd. Ste.190 • Ann Arbor, MI 48105 • 248.823.5400 • 248.823.5401 Fax  
 3201 Pine Tree Rd. Ste. A • Lansing, MI 48911 • 517.886.0072 • 248.823.5401 Fax  
 5160 Alliance Dr. • Bay City, MI 48706 • 989.895.8574 • 989.895.8545 Fax  
 4 North St. Clair St. • Toledo, OH 43604 • 419.662.2040 • 248.823.5401 Fax

**Quotation 354476**  
 Page 3 / 3 (cont'd)

yourNBS.com

Remit Payments to: NBS, 6973 Reliable Parkway, Chicago, IL 60686

Description	Quantity	Unit Price	Extended Price
8 MEDIA TECH			
9 <b>LOT - NON UNION STRAIGHT TIME LABOR TO RECEIVE AND DELIVER NEW MEDIA TECH PRODUCT ONLY TO THE JOB SITE. ROSE MOVIN</b>	1	1,726.00	1,726.00
10 <b>LOT - NON UNION STRAIGHT TIME LABOR TO INSTALL NEW MEDIA TECH PRODUCT ONLY PER PRINT.</b>	1	8,996.00	8,996.00
PRICING DOES NOT INCLUDE THE REMOVAL OF EXISTNG PRODUCT.			
ALL WORK TO BE DONE AT ONE TIME. ROSE MOVIN			

Quotation Totals	
Sub Total	61,871.56
MEDIA TECH FREIGHT	1,500.00
MEDIA TECH Surcharge	3,385.00
<b>Grand Total</b>	<b>66,756.56</b>

End of Quotation

TITLE OF PRODUCT TRANSFERS UPON RECEIPT BY CUSTOMER.

ACCEPTED BY \_\_\_\_\_ TITLE \_\_\_\_\_ DATE \_\_\_\_\_





2595 Bellingham • Troy, MI 48083 • 248.823.5400 • 248.823.5401 Fax  
 2211 Old Earhart Rd. Ste.190 • Ann Arbor, MI 48105 • 248.823.5400 • 248.823.5401 Fax  
 3201 Pine Tree Rd. Ste. A • Lansing, MI 48911 • 517.886.0072 • 248.823.5401 Fax  
 5160 Alliance Dr. • Bay City, MI 48706 • 989.895.8574 • 989.895.8545 Fax  
 4 North St. Clair St. • Toledo, OH 43604 • 419.662.2040 • 248.823.5401 Fax

**Quotation 354474**

**Quote Date 10/04/22**

**Project 221128**

**Customer L00002**

**Terms NET 10 DAYS**

**Account Representative MONIQUE DUGAN**

**yourNBS.com**

**Remit Payments to: NBS, 6973 Reliable Parkway, Chicago, IL 60686**

**Quote To**

Livonia Public Schools  
 15125 FARMINGTON RD  
 LIVONIA, MI, 48154-5413

**Ship To**

PHILLIP FRANCIS  
 Riley Upper Elementary School  
 15555 HENRY RUFF ST  
 Media Center  
 LIVONIA, MI, 48154-3240

**Phone** +1 (734) 744-2554

pfrancis@livoniapublicschools.org

**Sales Location** Troy

\*\*\*MEDIA TECH PRODUCT ONLY\*\*\*

\*\*\*BALANCE OF PRODUCT CAN BE FOUND ON QUOTE 353094\*\*\*

THE FOLLOWING CONTRACTS HAVE BEEN USED FOR PRICING ON THIS QUOTE:

NCPA

PRICING VALID FOR 30 DAYS

PRICING DOES NOT INCLUDE THE REMOVAL OF EXISTING PRODUCT

STORAGE OF PRODUCT AT OUR WAREHOUSE IS COVERED FOR 30-DAYS. AFTER 30-DAYS MONTHLY FEES WOULD APPLY.

LEAD TIME: 12-14 WEEKS FROM RECEIPT OF PO

ALL PRODUCT TO INSTALL AT ONE TIME

Description	Quantity	Unit Price	Extended Price
<b>1 H11-4824-MOB</b> - Benchmark shelving, dbl faced starter, mobile, TFL back, HPL panel, PVC construction, HPL shelves, 37"W x 24"D x 48"H HPL: Formica Grayed Oak 5791-PG PVC: Silver Gray C600244 TFL Back: Greyed Oak 5791 MEDIA TECH <b>Tag For</b> BOOK STACKS BCM-1 <u>Qty Description</u> 43 BOOK STACKS	43	869.00	37,367.00
<b>2 H11-7212-31</b> - Benchmark shelving, starter, unfinished back face, TFL back, HPL panel construction, matching PVC edge, 31"W x 12"D x 72"H HPL: Formica Grayed Oak 5791-PG PVC: Silver Gray C600244	3	816.64	2,449.92

TITLE OF PRODUCT TRANSFERS UPON RECEIPT BY CUSTOMER.

ACCEPTED BY \_\_\_\_\_ TITLE \_\_\_\_\_ DATE \_\_\_\_\_

yourNBS.com

Remit Payments to: NBS, 6973 Reliable Parkway, Chicago, IL 60686

Description	Quantity	Unit Price	Extended Price
<p>2 TFL Back: Greyed Oak 5791                      MEDIA TECH                      Tag For BOOK STACKS                      BC-1S                      Qty Description                      3 BOOK STACKS</p>			
<p>3 <b>H11-7212A-30</b> - Benchmark shelving, adder, unfinished back face,                      TFL back, HPL panel construction, matching PVC edge, 30"W x 12"D                      x 72"H                      HPL: Formica Grayed Oak 5791-PG                      PVC: Silver Gray C600244                      TFL Back: Greyed Oak 5791                      MEDIA TECH                      Tag For BOOK STACKS                      BC-2A                      Qty Description                      6 BOOK STACKS</p>	6	693.88	4,163.28
<p>4 <b>H11-7212A</b> - Benchmark shelving, sgl face adder, unfinished back                      face, TFL back, HPL panel, PVC construction, HPL shelves, 36"W x                      12"D x 72"H                      HPL: Formica Grayed Oak 5791-PG                      PVC: Silver Gray C600244                      TFL Back: Greyed Oak 5791                      MEDIA TECH                      Tag For BOOK STACKS                      BC-3A                      Qty Description                      8 BOOK STACKS</p>	8	628.76	5,030.08
<p>5 <b>H11-7212</b> - Benchmark shelving, sgl face starter, unfinished back                      face, TFL back, HPL panel, PVC construction, HPL shelves, 37"W x                      12"D x 72"H                      HPL: Formica Grayed Oak 5791-PG                      PVC: Silver Gray C600244                      TFL Back: Greyed Oak 5791                      MEDIA TECH                      Tag For BOOK STACKS                      BC-4S                      Qty Description                      5 BOOK STACKS</p>	5	707.96	3,539.80
<p>6 <b>TOPFILL1212</b> - TOP FILLER FOR BOOKCASE                      12-1/2" X 12-1/4"                      HPL: Formica Grayed Oak 5791-PG                      PVC: Silver Gray C600244                      MEDIA TECH                      Tag For FILLER</p>	1	41.36	41.36

TITLE OF PRODUCT TRANSFERS UPON RECEIPT BY CUSTOMER.

ACCEPTED BY \_\_\_\_\_ TITLE \_\_\_\_\_ DATE \_\_\_\_\_



2595 Bellingham • Troy, MI 48083 • 248.823.5400 • 248.823.5401 Fax  
 2211 Old Earhart Rd. Ste.190 • Ann Arbor, MI 48105 • 248.823.5400 • 248.823.5401 Fax  
 3201 Pine Tree Rd. Ste. A • Lansing, MI 48911 • 517.886.0072 • 248.823.5401 Fax  
 5160 Alliance Dr. • Bay City, MI 48706 • 989.895.8574 • 989.895.8545 Fax  
 4 North St. Clair St. • Toledo, OH 43604 • 419.662.2040 • 248.823.5401 Fax

**Quotation 354474**  
 Page 3 / 3 (cont'd)

yourNBS.com

Remit Payments to: NBS, 6973 Reliable Parkway, Chicago, IL 60686

Description	Quantity	Unit Price	Extended Price
7 31-LK - LEVELING KIT FOR USE ON 11/21/31 SERIES SHELIVING MEDIA TECH	29	6.16	178.64
8 LOT - MEDIA TECH NON-STANDARD TFL UPCHARGE MEDIA TECH	1	1,744.60	1,744.60
9 LOT - MEDIA TECH PREMIUM LAMINATE UPCHARGE MEDIA TECH	1	1,159.40	1,159.40
10 LOT - NON UNION STRAIGHT TIME LABOR TO RECEIVE AND DELIVER NEW MEDIA TECH PRODUCT ONLY TO THE JOB SITE. ROSE MOVIN	1	1,632.00	1,632.00
11 LOT - NON UNION STRAIGHT TIME LABOR TO INSTALL NEW MEDIA TEACH PRODUCT ONLY PER PRINT.  PRICING DOES NOT INCLUDE THE REMOVAL OF EXISTNG PRODUCT.  ALL WORK TO BE DONE AT ONE TIME. ROSE MOVIN	1	8,936.00	8,936.00

Quotation Totals	
Sub Total	66,242.08
MEDIA TECH FREIGHT	1,500.00
MEDIA TECH Surcharge	3,833.00
<b>Grand Total</b>	<b>71,575.08</b>

End of Quotation

TITLE OF PRODUCT TRANSFERS UPON RECEIPT BY CUSTOMER.

ACCEPTED BY \_\_\_\_\_ TITLE \_\_\_\_\_ DATE \_\_\_\_\_



2595 Bellingham • Troy, MI 48083 • 248.823.5400 • 248.823.5401 Fax  
 2211 Old Earhart Rd. Ste.190 • Ann Arbor, MI 48105 • 248.823.5400 • 248.823.5401 Fax  
 3201 Pine Tree Rd. Ste. A • Lansing, MI 48911 • 517.886.0072 • 248.823.5401 Fax  
 5160 Alliance Dr. • Bay City, MI 48706 • 989.895.8574 • 989.895.8545 Fax  
 4 North St. Clair St. • Toledo, OH 43604 • 419.662.2040 • 248.823.5401 Fax

**Quotation 354472**

**Quote Date 10/03/22**

**Customer Order**

**Project 221129**

**Customer L00002**

**Terms NET 10 DAYS**

**Expiration Date**

**Account Representative MONIQUE DUGAN**

**yourNBS.com**

**Remit Payments to: NBS, 6973 Reliable Parkway, Chicago, IL 60686**

**Quote To**

Livonia Public Schools  
 15125 FARMINGTON RD  
 LIVONIA, MI, 48154-5413

**Ship To**

PHILLIP FRANCIS  
 Rosedale Elementary School  
 36651 ANN ARBOR TRL  
 Media Center  
 LIVONIA, MI, 48150-3421

**Phone** +1 (734) 744-2554

pfrancis@livoniapublicschools.org

**Sales Location** Troy

\*\*\*MEDIA TECH PRODUCT ONLY\*\*\*

\*\*\*THE BALANCE OF THE PRODUCT CAN BE FOUND ON QUOTE 353109\*\*\*

THE FOLLOWING CONTRACTS HAVE BEEN USED FOR PRICING ON THIS QUOTE:

NCPA

PRICING VALID FOR 30 DAYS

PRICING DOES NOT INCLUDE THE REMOVAL OF EXISTING PRODUCT

STORAGE OF PRODUCT AT OUR WAREHOUSE IS COVERED FOR 30-DAYS. AFTER 30-DAYS MONTHLY FEES WOULD APPLY.

LEAD TIME: 12-14 WEEKS FROM RECEIPT OF PO

ALL PRODUCT TO INSTALL AT ONE TIME

Description	Quantity	Unit Price	Extended Price
<b>1 H11-4824-MOB</b> - Benchmark shelving, dbl faced starter, mobile, TFL back, HPL panel, PVC construction, HPL shelves, 37"W x 24"D x 48"H HPL: Formica Grayed Oak 5791-PG PVC: Silver Gray C600244 TFL Back: Greyed Oak 5791 MEDIA TECH <b>Tag For</b> BOOK STACKS BCM-1 Qty Description 20 BOOK STACKS	20	869.00	17,380.00
<b>2 LOT</b> - MEDIA TECH NON-STANDARD TFL UPCHARGE MEDIA TECH	1	536.80	536.80
<b>3 LOT</b> - MEDIA TECH PREMIUM LAMINATE	1	476.96	476.96

TITLE OF PRODUCT TRANSFERS UPON RECEIPT BY CUSTOMER.

ACCEPTED BY \_\_\_\_\_ TITLE \_\_\_\_\_ DATE \_\_\_\_\_



2595 Bellingham • Troy, MI 48083 • 248.823.5400 • 248.823.5401 Fax  
 2211 Old Earhart Rd. Ste.190 • Ann Arbor, MI 48105 • 248.823.5400 • 248.823.5401 Fax  
 3201 Pine Tree Rd. Ste. A • Lansing, MI 48911 • 517.886.0072 • 248.823.5401 Fax  
 5160 Alliance Dr. • Bay City, MI 48706 • 989.895.8574 • 989.895.8545 Fax  
 4 North St. Clair St. • Toledo, OH 43604 • 419.662.2040 • 248.823.5401 Fax

**Quotation 354472**  
 Page 2 / 2 (cont'd)

yourNBS.com

Remit Payments to: NBS, 6973 Reliable Parkway, Chicago, IL 60686

Description	Quantity	Unit Price	Extended Price
3 UPCHARGE MEDIA TECH			
4 LOT - NON UNION STRAIGHT TIME LABOR TO RECEIVE AND DELIVER NEW PRODUCT TO THE JOB SITE. ROSE MOVIN	1	815.00	815.00
5 LOT - NON UNION STRAIGHT TIME LABOR TO INSTALL NEW PRODUCT PER PRINT.	1	3,026.00	3,026.00
PRICING DOES NOT INCLUDE THE REMOVAL OF EXISTNG PRODUCT.			
ALL WORK TO BE DONE AT ONE TIME. ROSE MOVIN			

Quotation Totals	
Sub Total	22,234.76
MEDIA TECH FREIGHT	875.00
MEDIA TECH Surcharge	1,537.00
<b>Grand Total</b>	<b>24,646.76</b>

End of Quotation

TITLE OF PRODUCT TRANSFERS UPON RECEIPT BY CUSTOMER.

ACCEPTED BY \_\_\_\_\_ TITLE \_\_\_\_\_ DATE \_\_\_\_\_